




SECTION ON - YY (BLOCK-6&7)
SCALE-1:100

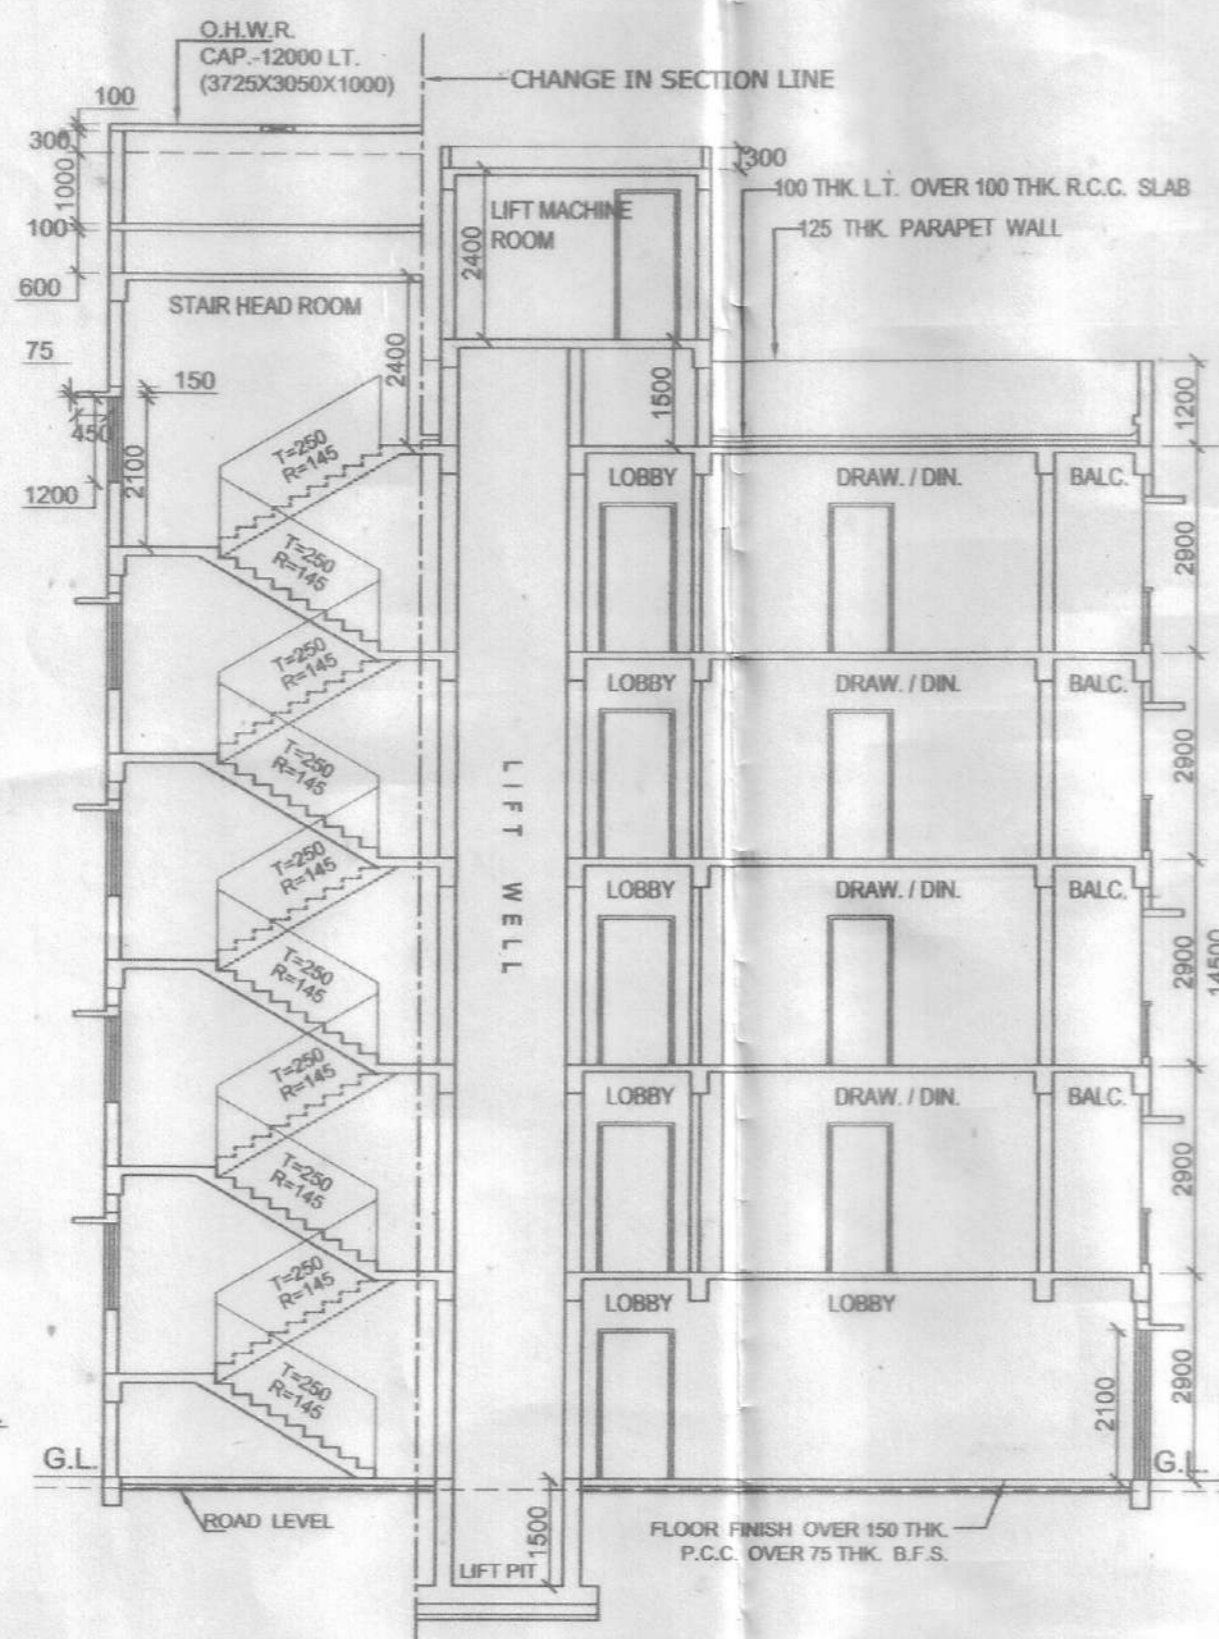


SECTION YY OF BLOCK - 4 & 5
SCALE - 1:100

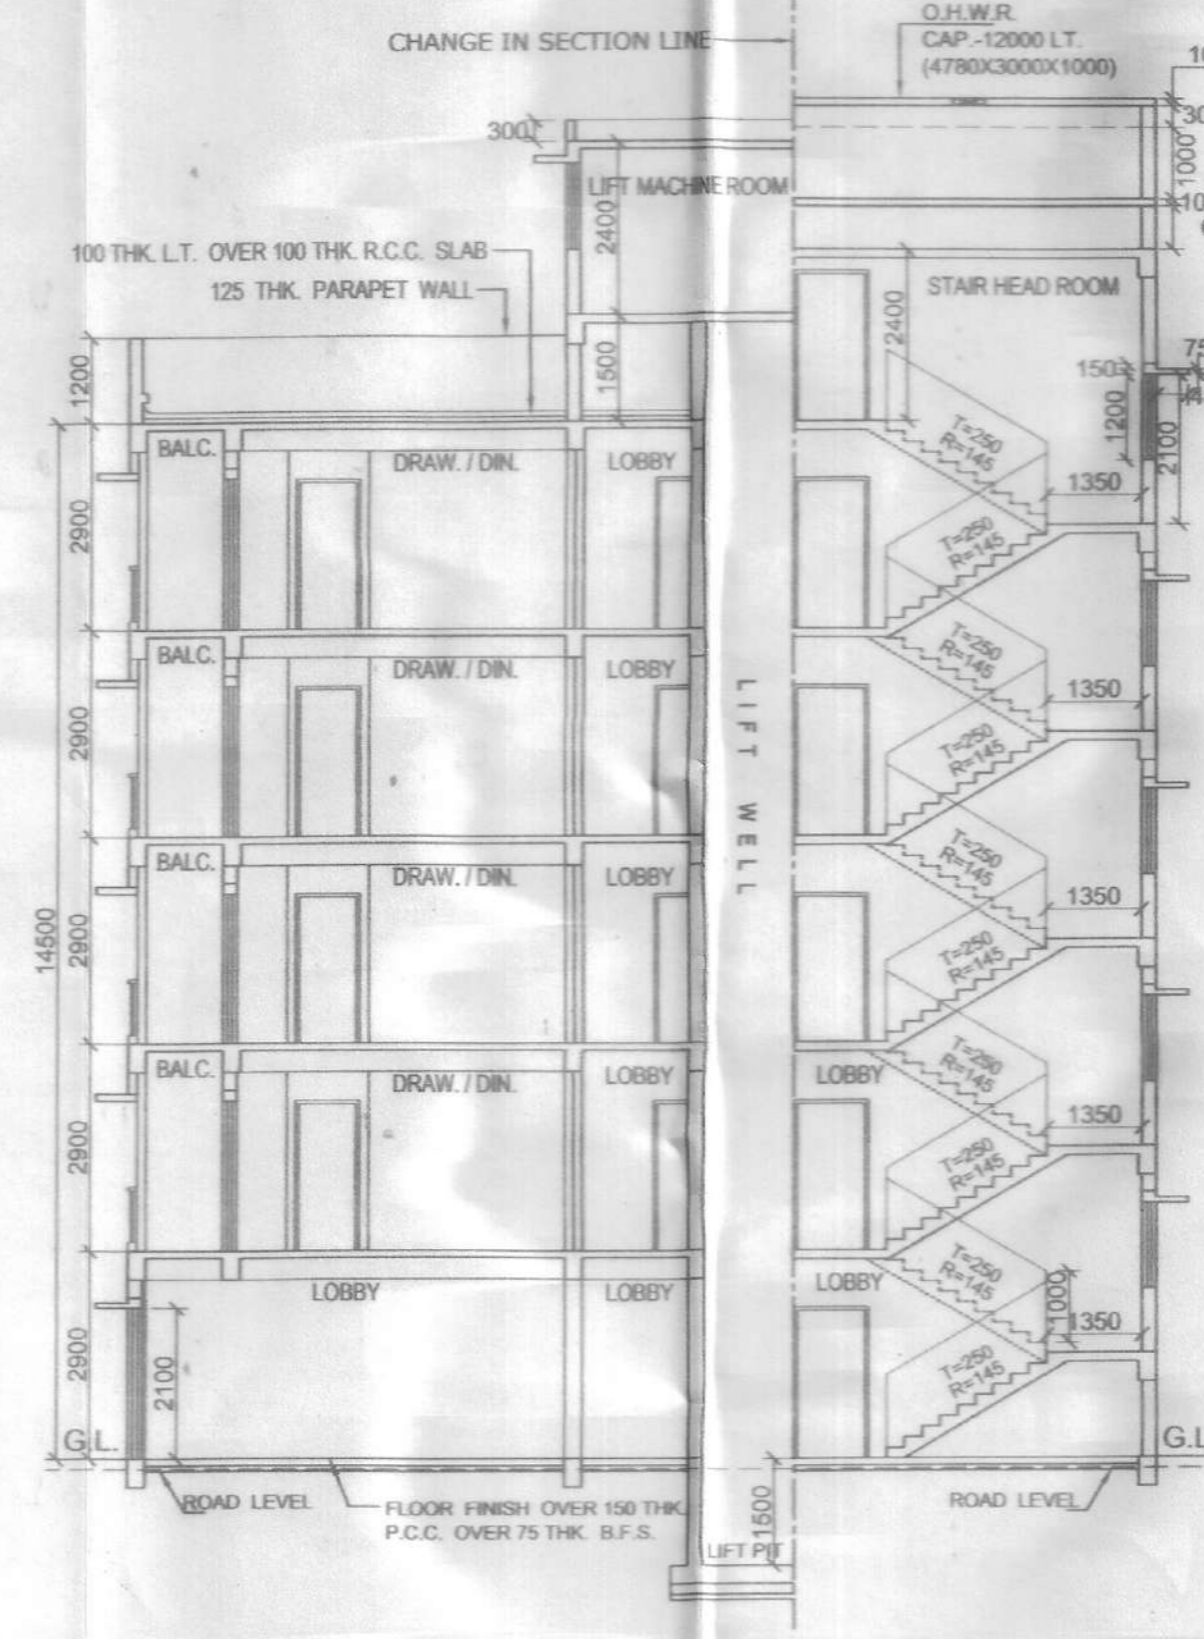

SECTION YY OF BLOCK - 2 & 3
SCALE - 1:100

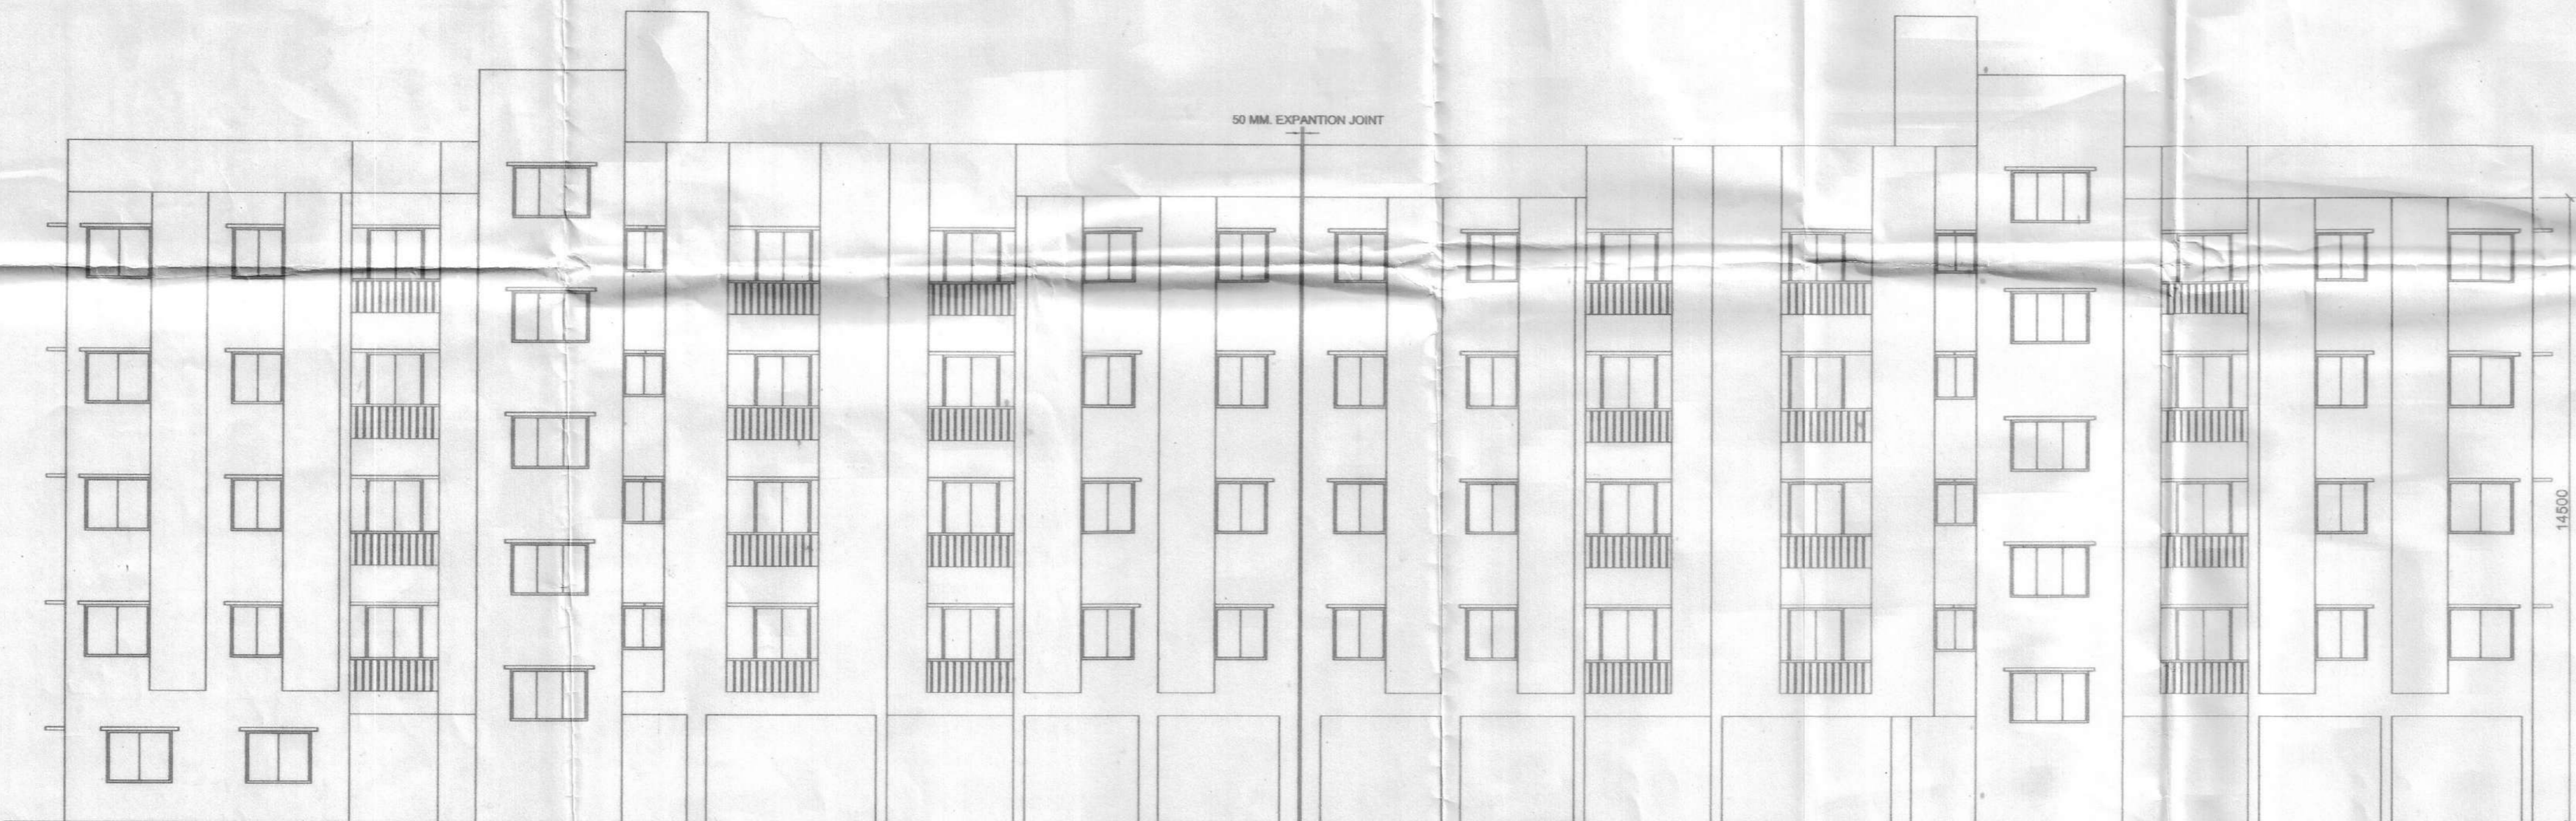

FRONT ELEVATION OF BLOCK - 2 & 3
SCALE - 1:100

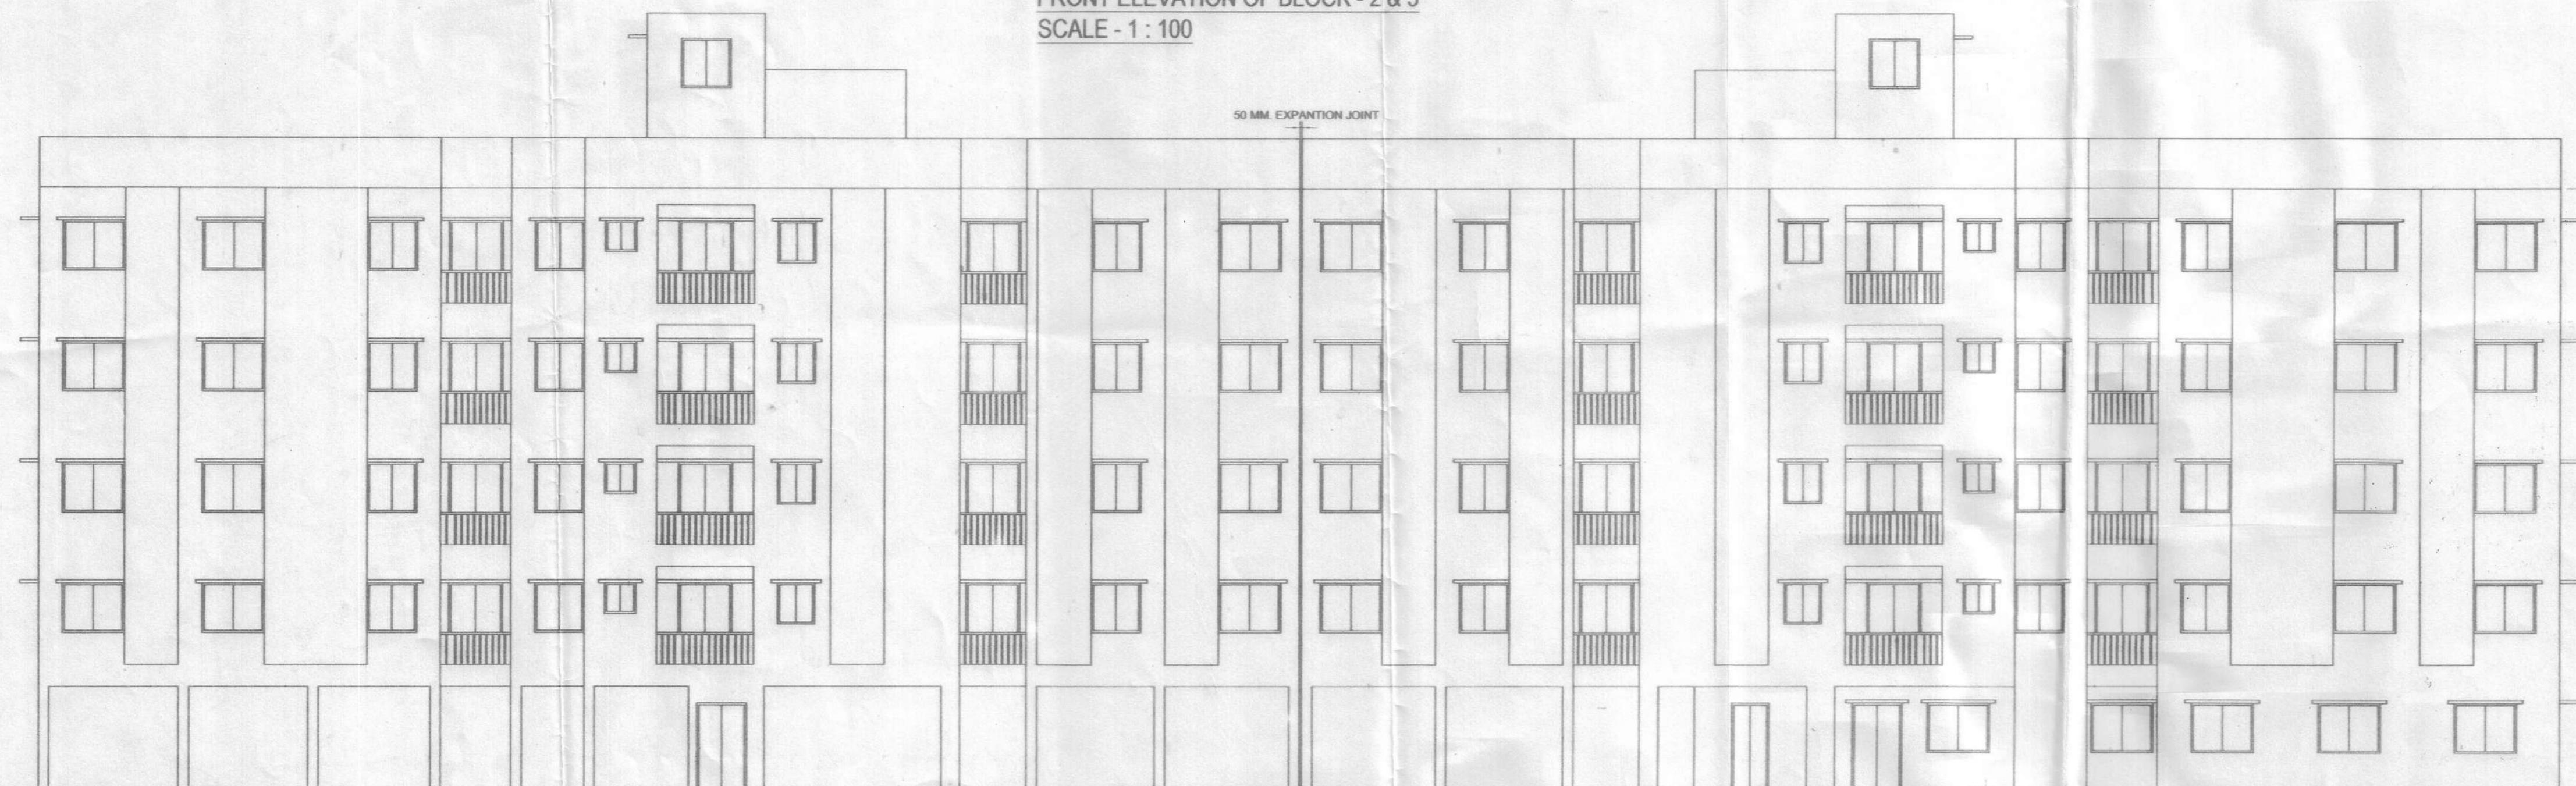

FRONT ELEVATION OF BLOCK - 4 & 5
SCALE - 1:100

BOARD MEETING DATE - 30.8.2019

Sanctioned
01/10/2019
Com-108/mh/2019-2020
30/09/2022
Madhyamgram Municipality
North 24 Pgs

EXISTING & PROPOSED PLAN OF A G+IV STORIED RESIDENTIAL BUILDING OWNED BY-SMT. BHARATI GUPTA & 14 OTHERS, AT MOUZA - UDAYRAJPUR, J.L. NO.- 43, R.S. DACT NOS.- 1233 /1519 (P),1233 /1520 (P), 1240, 1241 (P) & 1242 (P), WARD NO.-05, HOLDING NO.-145/7, NAJRUL ISLAM SARANI, P.S.-MADHAYAMGRAM, DIST.- NORTH 24 PARGANAS, UNDER MADHYAMGRAM MUNICIPALITY.

SPECIFICATION

01. ALL DIMENSIONS ARE IN MM. UNLESS OTHERWISE STATED.
02. ALL EXTERNAL WALLS ARE 200 THK. & ALL INTERNAL WALLS ARE 125 THK. UNLESS OTHERWISE STATED.
03. THE DEPTH OF S.U.G. W.R. & S.E.P.T. TANK SHALL NEVER EXCEED THE DEPTH OF FOUNDATION.
04. BRICK WORK 200 TH. WITH MORTAR 1:4 & BRICK WORK 125 TH. WITH MORTAR 1:4
05. ALL R.C.C. WORKS INCLUDING FOUNDATION M20
06. GRADE OF STEEL Fe-415 I.S. CODE 1786-1979
07. ALL SHORTS OF PRELIMINARY MEASURE WILL BE TAKEN AT THE TIME OF CONSTRUCTION.
08. OTHERS ITEM ARE AS PER I.S. SPECIFICATION.

COLOUR SPECIFICATION

PROPOSED AREA — RED	
EXISTING AREA — YELLOW	
SURFACE DRAIN	
ROAD	
WATER LINE	

CERTIFICATE OF BUILDING PLAN:-

I/WE DO HEREBY CERTIFY THAT PLANS, ELEVATION & SECTIONS AND OTHER STRUCTURAL DETAILS OF THE PROPOSED BUILDING ON PLOT NO. 1457, STREET- NAJRUL ISLAM SARANI, WARD NO. 05 UNDER THE JURISDICTION OF MADHYAMGRAM MUNICIPALITY (NOTIFIED AREA AUTHORITY/INDUSTRIAL TOWNSHIP AUTHORITY) HAVE BEEN PREPARED IN CONFORMITY WITH ALL RELEVANT PROVISIONS UNDER THE WEST BENGAL MUNICIPAL (BUILDING) RULES, 2007. THIS IS ALSO TO CERTIFY THAT ALL RELEVANT 'NO OBJECTION' CERTIFICATE FROM THE RESPECTIVE AUTHORITIES SUCH AS, FIRE & EMERGENCY SERVICES DEPARTMENT, AIRPORT AUTHORITY, POLLUTION CONTROL BOARD, TELECOMMUNICATION DEPARTMENT ETC AS APPLICABLE IN THIS REGARD, ARE ALSO ENCLOSED WITH THE APPLICATION FOR SEEKING APPROVAL OF THE PLAN TO CONSTRUCT/RECONSTRUCT /ADDITION TO ALTERATION OF THE BUILDING ON THE SAID PLOT.

ARCHAN WADKAR
M-Tech (C.E. Grad)
License No. 300/185-1/02/2016-2017

SIGNATURE OF LICENSED BUILDING SURVEYOR OR ARCHITECT
(NAME, ADDRESS & EMPANELMENT NO. REGISTRATION NO.)

CERTIFICATE OF STRUCTURAL STABILITY:-

I/WE DO HEREBY CERTIFY THAT THE FOUNDATION & SUPERSTRUCTURE OF THE BUILDING PROPOSED FOR CONSTRUCTION ON PLOT NO. 1457, STREET- NAJRUL ISLAM SARANI, WARD NO. 05 UNDER THE JURISDICTION OF MADHYAMGRAM MUNICIPALITY (NOTIFIED AREA AUTHORITY/INDUSTRIAL TOWNSHIP AUTHORITY) HAVE BEEN PERSONALLY INSPECTED AND SO DESIGNED BY ME/US WILL MAKE SUCH FOUNDATION AND SUPER STRUCTURE SAFE IN ALL RESPECT INCLUDING THE CONSIDERATION OF BEARING CAPACITY & SETTLEMENT OF SOIL & OTHER CONDITIONS, IF ANY, CONFORMING TO ALL STIPULATIONS OF ALL RELEVANT IS CODE OF PRACTICE AND NATIONAL BUILDING CODE.

Tushar Baran
TUSHARBARAN PAHARI
M.E. (Structure)
P-22, Purbasha Pathy, Kolkata-34
Empanelled Geotechnical
Engineer of K.M.C., No.-G.T./II/7

MANI SANKAR CHATTERJEE
E.S. NO.-205
K.M.C.

SIGNATURE OF STRUCTURAL ENGINEER
(NAME, ADDRESS & EMPANELMENT NO.)

SIGNATURE OF GEO-TECHNICAL ENGINEER
(NAME, ADDRESS & EMPANELMENT NO.)

CERTIFICATE OF OWNER:-

CERTIFIED THAT I SHALL NOT AT LATER DATE MAKE ANY ADDITION OR ALTERATION TO THIS PLAN. CERTIFIED THAT I HAVE GONE THROUGH THE RULES FOR MADHYAMGRAM MUNICIPALITY AND ALSO UNDER TAKE TO ABIDE BY THOSE RULES DURING & AFTER THE CONSTRUCTION OF THE BUILDING.

- SRI RATISH KUMAR GUPTA
Owner & Constituted Attorney of
1. Sri Ranesh Kumar Gupta
 2. Smt. Shilpi Gupta
 3. Smt. Bharti Gupta
 4. Sri Rajan Gupta
 5. Sri Rajendra Kumar Gupta
 6. Mrs. Surabhi Indraprastha Pvt. Ltd.
 7. Mrs. Sool Light Pranga & Consultancy Pvt. Ltd.
 8. Mrs. Padma Eklavya Pvt. Ltd.
 9. Mrs. Gupta Tower Pvt. Ltd.
 10. Mrs. Gupta Properties & Finance Pvt. Ltd.
 11. Mrs. Gupta's Leashiva Pvt. Ltd.
 12. Mrs. Eshoo Merchandise Pvt. Ltd.
 13. Mrs. Classic Niketan Pvt. Ltd.
 14. Mrs. Nilactal Developers Pvt. Ltd.

SIGNATURE OF OWNER

C.A. CONSTRUCTION
(A GROUP OF CIVIL ENGINEERS)
SHOP NO.-63, MADHYAMGRAM MUNICIPAL
MARKET COMPLEX, KOLKATA-700129
PH. (033) 2536-9009

PARTICULARS:
ELEVATION OF BLOCK - 2,3,4,5 & SECTIONS OF BLOCK-2,3,4,5,6,7 & DETAILS OF U.G.R. SCALE :- 1:100, 1:50
DRAWN BY :- DATE :- 07/06/2019
CHECKED BY :- SHEET NO. - 11 OF 11

DWG. NO. - RATISH GUPTA-EXISTING & PROPOSED SANCTION-2019
THIS DRAWING IS PROPERTY OF C.A. CONSTRUCTION & IS NOT TO BE COPIED OR USED WITHOUT ITS PERMISSION.