

ফর্ম ৫
[নিয়ম ৮(২) এবং ১০(৬) দেখুন]

বিবিধ প্রাপ্তির রসিদ
(দুদিকে কার্বন পেপার দিয়ে দুটি করে কপি করতে হবে)

RASPUNJA গ্রাম পঞ্চায়েত



14

রসিদ নং 16140690/P

তারিখ 17/07/17

নাম সমিত্র হুমত হেতেরিয়া - ঠিকানা বড়িয়াল

কাছ থেকে ২২,৫০০/- টাকা

(কথায় দুই হাজার পঞ্চাশ টাকা)

✓ নগদ/চেকে (চেক নং _____ তারিখ: _____ ব্যাংক: _____)

শাখা: _____) স্বাক্ষরিত অক্ষয় (উদ্দেশ্য/বাবদ গৃহীত হল)

আদায়ক:

বিবরণ (যদি কিছু থাকে):

Das
Secretary
Rasapunja Gram Panchayat
T. M. Block, South 24 Parganas

[Signature]
President
Rasapunja Gram Panchayat
T. M. Block, South 24 Pgs

গ্রাম পঞ্চায়েত এলাকায় কাঠামো নির্মাণের বা গৃহ নির্মাণের বা
গৃহের কোনো অংশ নির্মাণের বা গৃহের কোনো অংশ বর্ধনের
অনুমতি প্রাপ্তির জন্য প্রদেয় আবেদন পত্রটি বাতিল
উক্ত উদ্দেশ্যে জমাকৃত ফি ফেরত পাইবার জন্য আবেদন পত্র

মাননীয় প্রধান,

.....
গ্রাম পঞ্চায়েত

মহাশয় / মহাশয়া,

কাঠামো নির্মাণের / গৃহ নির্মাণের / গৃহের কোনো অংশ নির্মাণের / গৃহের কোনো অংশ বর্ধনের জন্য আপনাকে লিখিত আমরা

(নং) (তারিখ) দরখাস্তটি বাতিল হওয়ায় আপনার

(নং) (তারিখ) রসিদ বলে জমাকৃত (টাকা)

ফেরত পাইবার জন্য আপনাকে অনুরোধ করিতেছি।

RUPATI CARRIER LTD

.....
Director

আবেদনকারীর স্বাক্ষর

তারিখ

আবেদনকারীর ঠিকানা

Prakash Chakraborty

আবেদনকারীর পিতা / স্বামীর নাম

(ঠিকানা) - র শ্রী / শ্রীমতী

কে

(টাকা) প্রদান করা হইল।

তারিখ

গ্রাম পঞ্চায়েত

প্রধান স্বাক্ষর

(ঠিকানা) - র শ্রী / শ্রীমতী

কে

(টাকা) প্রদান করা হইল।

তারিখ

গ্রাম পঞ্চায়েত

প্রধান স্বাক্ষর

গ্রাম পঞ্চায়েত এলাকায় কাঠামো নির্মাণের বা গৃহ নির্মাণের বা
গৃহের কোনো অংশ নির্মাণের বা গৃহের কোনো অংশ বর্ধনের
অনুমতি প্রাপ্তির জন্য আবেদন পত্র

(দুই প্রস্থে দাখিল করিতে হইবে)

মাননীয় প্রধান

.....
গ্রাম পঞ্চায়েত

মহাশয় / মহাশয়া,

কাঠামো নির্মাণের / গৃহ নির্মাণের / গৃহের কোনো অংশ নির্মাণের / গৃহের কোনো অংশ বর্ধনের জন্য আপনাকে লিখিত আমরা

(নং) (তারিখ) দরখাস্তটি বাতিল হওয়ায় আপনার

(নং) (তারিখ) রসিদ বলে জমাকৃত (টাকা)

ফেরত পাইবার জন্য আপনাকে অনুরোধ করিতেছি।

গৃহ তৈরির অনুমতি ফি

কী প্রকারের গ্রাম পঞ্চায়েত	নতুন গৃহ নির্মাণ বা পরিবর্ধন বা পরিমার্জন	কাঁচা বাড়ি (যখন ভিটা বাড়ির মাপ ১৮ বর্গমিটারের বেশি হবে)	আধা পাকা বাড়ি		পাকা বাড়ি (মোট আয়তনের প্রতি ফ্লোর ফুটের ভিত্তিতে)	
			বসবাসের উদ্দেশ্যে	ব্যবসার উদ্দেশ্যে	বসবাসের উদ্দেশ্যে	ব্যবসার উদ্দেশ্যে
গ্রাম পঞ্চায়েত কে. এম. ডি. এ. বা অন্য কোনো ডেভেলপমেন্ট অথরিটির এলাকার বাইরে হলে।	নতুন নির্মাণ	৬০.০০ টাকা	১৫০.০০ টাকা	৩০০.০০ টাকা	৫০ পয়সা	১ টাকা
	পরিবর্ধন বা পরিমার্জন	নাই	১০০.০০ টাকা	২০০.০০ টাকা	৫০ পয়সা	১ টাকা
গ্রাম পঞ্চায়েত কে. এম. ডি. এ. বা অন্য কোনো ডেভেলপমেন্ট অথরিটির এলাকার ভিতরে হলে।	নতুন নির্মাণ	৮০.০০ টাকা	২৫০.০০ টাকা	৫০০.০০ টাকা	১.৫০ পয়সা	২.৫০ টাকা
	পরিবর্ধন বা পরিমার্জন	নাই	১৫০.০০ টাকা	২৫০.০০ টাকা	১.৫০ পয়সা	২.৫০ টাকা

পূর্বঃ

পশ্চিমঃ

দক্ষিণঃ

উত্তরঃ

দক্ষিণঃ

(পর পৃষ্ঠায় দেখুন)

- কলাম : (২) আমি এই মর্মে ঘোষণা করিতেছি যে, প্রস্তাবিত কাঠামো নির্মাণের / গৃহ নির্মাণের / গৃহের কোনো অংশ নির্মাণের / গৃহের কোনো অংশ বর্ধনের জন্য দেয় দেওয়াল চতুঃপার্শ্বের সীমানা থেকে ন্যূনতম ৯০ সেন্টিমিটার দূরত্বে অবস্থান করিবে।
- কলাম : (৩) আমি এই মর্মে ঘোষণা করিতেছি যে, যে ভূমিতে উক্ত কাঠামো নির্মাণ / গৃহ নির্মাণ / গৃহের কোনো অংশ নির্মাণ / গৃহের কোনো অংশ বর্ধন হইবে তাহা নিঃশর্তভাবে দায়হীন অবস্থায় আইন সভা কর্তৃক প্রতিষ্ঠিত আইনে আমি নিজ নামে ভোগ দখল করিতেছি।
- কলাম : (৪) আমি এই মর্মে ঘোষণা করিতেছি যে, কোনো বিমানবন্দরের নিকটে বা গৃহ নির্মাণের জন্য সরকার কর্তৃক ঘোষিত নিষিদ্ধ এলাকায় আমি উপরোক্ত কাঠামো নির্মাণ / গৃহ নির্মাণ / গৃহের কোনো অংশ নির্মাণ / গৃহের কোনো অংশ বর্ধন করিতেছি না।

17.01.2017

তারিখ

KIRUPATI CARRIER LTD.

Director.

আবেদনকারীর স্বাক্ষর

23A, Nalati Subhad Road, Kol-700001

আবেদনকারীর ঠিকানা

Prakash Bhutoria

আবেদনকারীর পিতা / স্বামীর নাম

(অপ্রয়োজনীয় অংশগুলি কাটিয়া দিন)

বসত বাড়ি তৈরির নিয়ম বিধি

- ১। রাজ্য সরকার এ বিষয়ে যেমন নির্দেশ দেবেন সেই নির্দেশ মেনে চলতে হবে।
- ২। জমির চারপাশে ৯০ সেন্টিমিটার জায়গা ছেড়ে প্রাচীর দেওয়া যাবে (প্রাচীর যদি ইট বা কংক্রিটের হয়)।
- ৩। দুটি বাড়ির মাঝে অবশ্যই ০.৮০ মিটার দূরত্ব থাকতে হবে।
- ৪। সর্বোচ্চ ১.৫ মিটার হ'লু বাড়ি করা যাবে।
- ৫। বাড়ির মধ্যকার প্রতিটি ঘর ৬ বর্গমিটারের কম হবে না এবং ২.২০ মিটারের কম চওড়া হবে না।
- ৬। রাস্তাঘর ৩ বর্গমিটারের কম হবে না এবং ০.৫ মিটারের কম চওড়া হবে না।
- ৭। পূর্বক পায়খানা এবং স্নানাগার থাকলে তার প্রত্যেকটি কমপক্ষে ০.৮ বর্গমিটার * করতে হবে এবং কমপক্ষে ০.৮৫ মিটার ** চওড়া করতে হবে। আর যদি পায়খানা এবং স্নানাগার একসাথে হয় তাহলে কমপক্ষে ১.৫ বর্গমিটারের করতে হবে এবং চওড়া কমপক্ষে ০.৯ মিটার করতে হবে।
- ৮। ঘরগুলি উচ্চতা মেঝে থেকে কমপক্ষে ২.৬ মিটার করতে হবে। আর রাস্তাঘর, স্নানাগার, পায়খানা, বারান্দার উচ্চতা কমপক্ষে ২.১ মিটার করতে হবে।
- বি. প্রি. : আবেদনকারীকে ৪ নং ফর্মে দুই প্রস্থ দরখাস্ত গ্রাম পঞ্চায়েত জমা দিতে হবে। দরখাস্তের সঙ্গে বাড়ির দুই প্রস্থ নকশা, জমির মালিকানা-সংক্রান্ত দলিল ও অন্যান্য নথিপত্রের কপি জমা দিতে হবে। এই ৪ নং ফর্ম গ্রাম পঞ্চায়েতের কাছ থেকে কিনতে হবে।

*১ বর্গমিটার = ১০.৭৬৯৩৯ বর্গফুট।

**১ মিটার = ৩ ফুট ৩.৩৭ ইঞ্চি।

গ্রাম পঞ্চায়েত কর্তৃক প্রদত্ত আদেশ / বাতিল

- ১। বসন্তপুর গ্রাম পঞ্চায়েত (তারিখ) - এর সভায় গৃহীত সিদ্ধান্ত বলে শ্রী/শ্রীমতী কিরুপাতি কেবিন্দর প্রাণ্ডিঃ লালঃ গণিতঃ ব্রহ্মঃ হুঃ গণিতঃ এর (নং) ২৭.০২.২০১৭ (তারিখ) আবেদন পত্র অনযায়ী যথাযথ তদন্ত করিয়া শ্রী/শ্রীমতী কিরুপাতি কেবিন্দর প্রাণ্ডিঃ লালঃ গণিতঃ ব্রহ্মঃ হুঃ গণিতঃ কে গণেশনাথ মৌজায় (যাহার জে. এল. নং ৩৩) এবং ৩৭৫(৭) নং আর. এস. দাগের / দাগসমূহের উপর একটি কাঠামো নির্মাণ / একটি গৃহ নির্মাণ / গৃহের কোনো অংশ নির্মাণ / গৃহের কোনো অংশ বর্ধন-এর জন্য অনুমতি প্রদান করা হইল। আগামী ৩১-০৩/০২/২০২০ তারিখে মধ্যে নির্মাণ কার্য শেষ করিতে হইবে।
- ২। গ্রাম পঞ্চায়েত (তারিখ) এর সভায় গৃহীত সিদ্ধান্ত বলে শ্রী/ শ্রীমতী এর নিকট হইতে একটি কাঠামো নির্মাণ / একটি গৃহ নির্মাণ / গৃহের কোনো অংশ নির্মাণ / গৃহের কোনো অংশ বর্ধনের জন্য নং (তারিখ)-এ প্রাপ্ত আবেদন পত্রটি নিম্নলিখিত কারণের জন্য / কারণসমূহের জন্য বাতিল করা হইল।

Approved up to 1st Floor.

08/02/17

তারিখ



গ্রাম পঞ্চায়েত

(অপ্রয়োজনীয় অংশগুলি কাটিয়া দিন)

KARTICK NASKARI

প্রধানের স্বাক্ষর Panchayat Kirupati Carrier Ltd. Panchayat Block No. 24, Panchayat

PROPOSED TWO STORED BUNGALOW AT R.S. DAG NO.-431(P), L.R. DAG NO.-19, UNDER P.S. MOUZA-NAOABAD, J.L. NO. 19, UNDER P.S. BISHNUPUR, P.O. RASAPUNJA, DIST. SOUTH 24 PARGANAS, UNDER RASAPUNJA GRAM PANCHAYAT.

TOTAL LAND AREA - 6 KA - 10 CH - 35 SQ.FT. = 446.387 SQ.M. = 4804.9 SQ.FT.

GROUND FLOOR AREA OF ONE BUNGALOW = 43.83 SQ.M = 471.78 SQ.FT

FIRST FLOOR AREA OF ONE BUNGALOW = 42.36 SQ.M = 455.96 SQ.FT

TOTAL BUILT UP AREA OF ONE BUNGALOW = 86.19 SQ.M = 927.74 SQ.FT

TOTAL NUMBER OF BUNGALOWS = 4 NOS

TOTAL BUILT UP AREA OF FOUR BUNGALOWS = 344.76 SQ.M = 3710.995 SQ.FT

GROUND COVERAGE OF ONE BUNGALOW = 47.88 SQ.M = 515.38 SQ.FT

TOTAL GROUND COVERAGE = 191.52 SQ.M = 42.9 %

PROPOSED NUMBER OF CAR PARKING = 4 NOS

I CERTIFY THAT ALL THE ARCHITECTURAL DRAWINGS OF PROPOSED TWO STORED BUNGALOW AT R.S. DAG NO.375(P), L.R. DAG NO.-431(P), MOUZA-NAOABAD, J.L. NO. 19, UNDER P.S. BISHNUPUR, P.O. RASAPUNJA, DIST. SOUTH 24 PARGANAS, UNDER RASAPUNJA GRAM PANCHAYAT HAVE BEEN PREPARED BY ME COMPLYING WITH THE PROVISIONS OF THE NATIONAL BUILDING CODE 2005 AND THE WEST BENGAL MUNICIPAL BUILDING RULES 2007. NO SUCH WRONG AND INCORRECT INFORMATION HAS BEEN FURNISHED BY ME INCLUDING AREA CALCULATION CHARTS IN THIS DRAWING AND NO VIOLATION OF THE PROVISIONS OF THESE RULES WILL BE FOUND IN ANY OF THE DRAWINGS AND DOCUMENTS SUBMITTED TO THE SANCTIONING AUTHORITY FOR OBTAINING SANCTIONS.

M/S. MITA SAHA
M.T.S. M.E. (STRUCT. & C.E.)
E.S.E. 92 (I)
AG-69, Sec-II, 1st Floor
Mob: 9831888112

Signature of Architect / Engineer

SANC - 6A

KARTICK NASKARI
Graduate
Rasapuna Gram Panchayat
Thakurbari, Mahasthi Block
South 24 Parganas

Approved



SEPTIC TANK DETAIL

SITE PLAN SHOWING GROUND FLOOR PLAN, LOCATION PLAN

TITLE:

SIGNATURE OF THE OWNER

REVISION NO.

DRAWING NO.

SUBMISSION DRAWING

SCALE: 1:100

DATE: 10.01.2017

CHECKED BY:

ATKUC

DRAWN BY:

JOYDEEP / SHAYAMA

SEPTIC TANK DETAIL

SITE PLAN SHOWING GROUND FLOOR PLAN, LOCATION PLAN

TITLE:

SIGNATURE OF THE OWNER

REVISION NO.

DRAWING NO.

SUBMISSION DRAWING

SCALE: 1:100




DATE: 10.01.2017

CHECKED BY:

ATKUC

DRAWN BY:

JOYDEEP / SHAYAMA

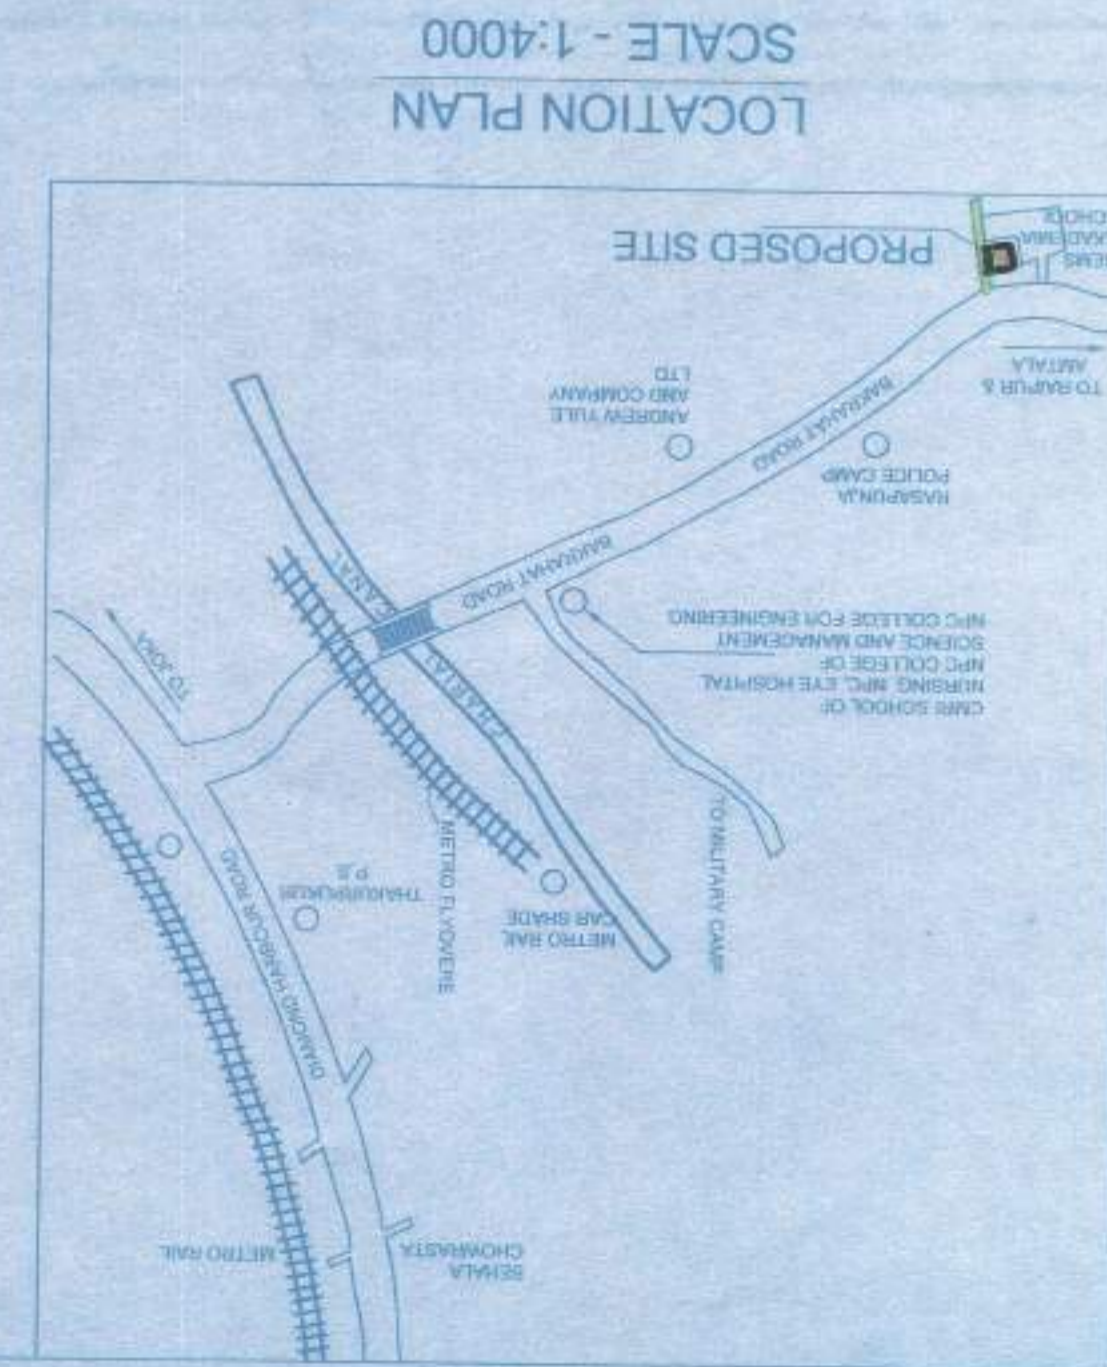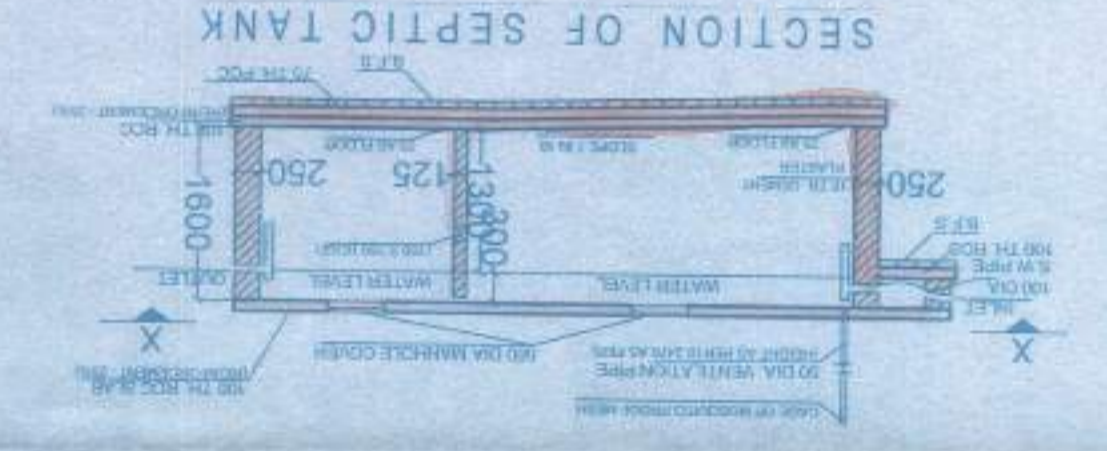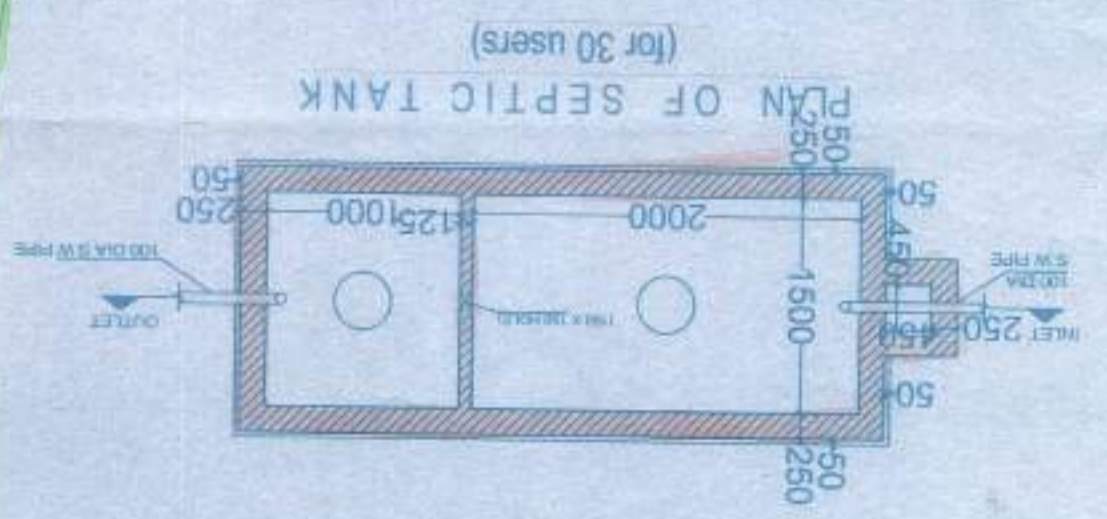







LOCATION PLAN
SCALE - 1:4000

SCHEDULE OF FLOOR AND ROOF SLAB		
PANEL MKD.	REINFORCEMENT IN SHORTER DIRECTION	REINFORCEMENT IN LONGER DIRECTION
S1(115 Tk.)	8 TOR ϕ 100 C/C(Top) 8 TOR ϕ 125 C/C(Bott)	8 TOR ϕ 125 C/C(Top) 8 TOR ϕ 150 C/C(Bott)


SCHEDULE OF COLUMN	
ROOF	500 M-20
FND.	500x200 M-20
LEVEL	C1,C2,C3,C4,C5,C6,C7,C8,C9 C11,C12,C13,C14
LINKS AS SPECIFIED.	

SCHEDULE OF FOOTING				
FOOTING MKD.	FOOTING SIZE AXB	FOUNDATION DEPTH	REINFORCEMENT	
F1	2000x2000	total depth (D) 500	min. depth (d) 200	SHORT WAY (R1) 10 T ϕ 300 C/C
				LONG WAY (R2) 10 T ϕ 100 C/C

BEAM SCHEDULE				
GRADE OF CONCRETE - M20				
BEAM MKD.	BEAM SIZE	REINFT. AT SUPPT.	REINFT. AT SPAN	STIRRUPS
B1	200 x 300	3-16 T 2-12 T	3-16 T 2-12 T	8 T ϕ 100C/C 8 T ϕ 200C/C

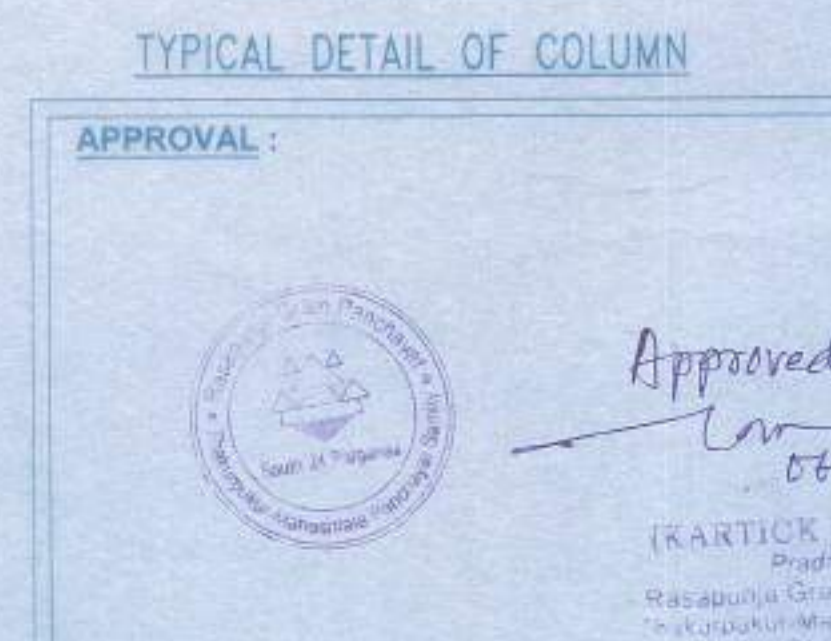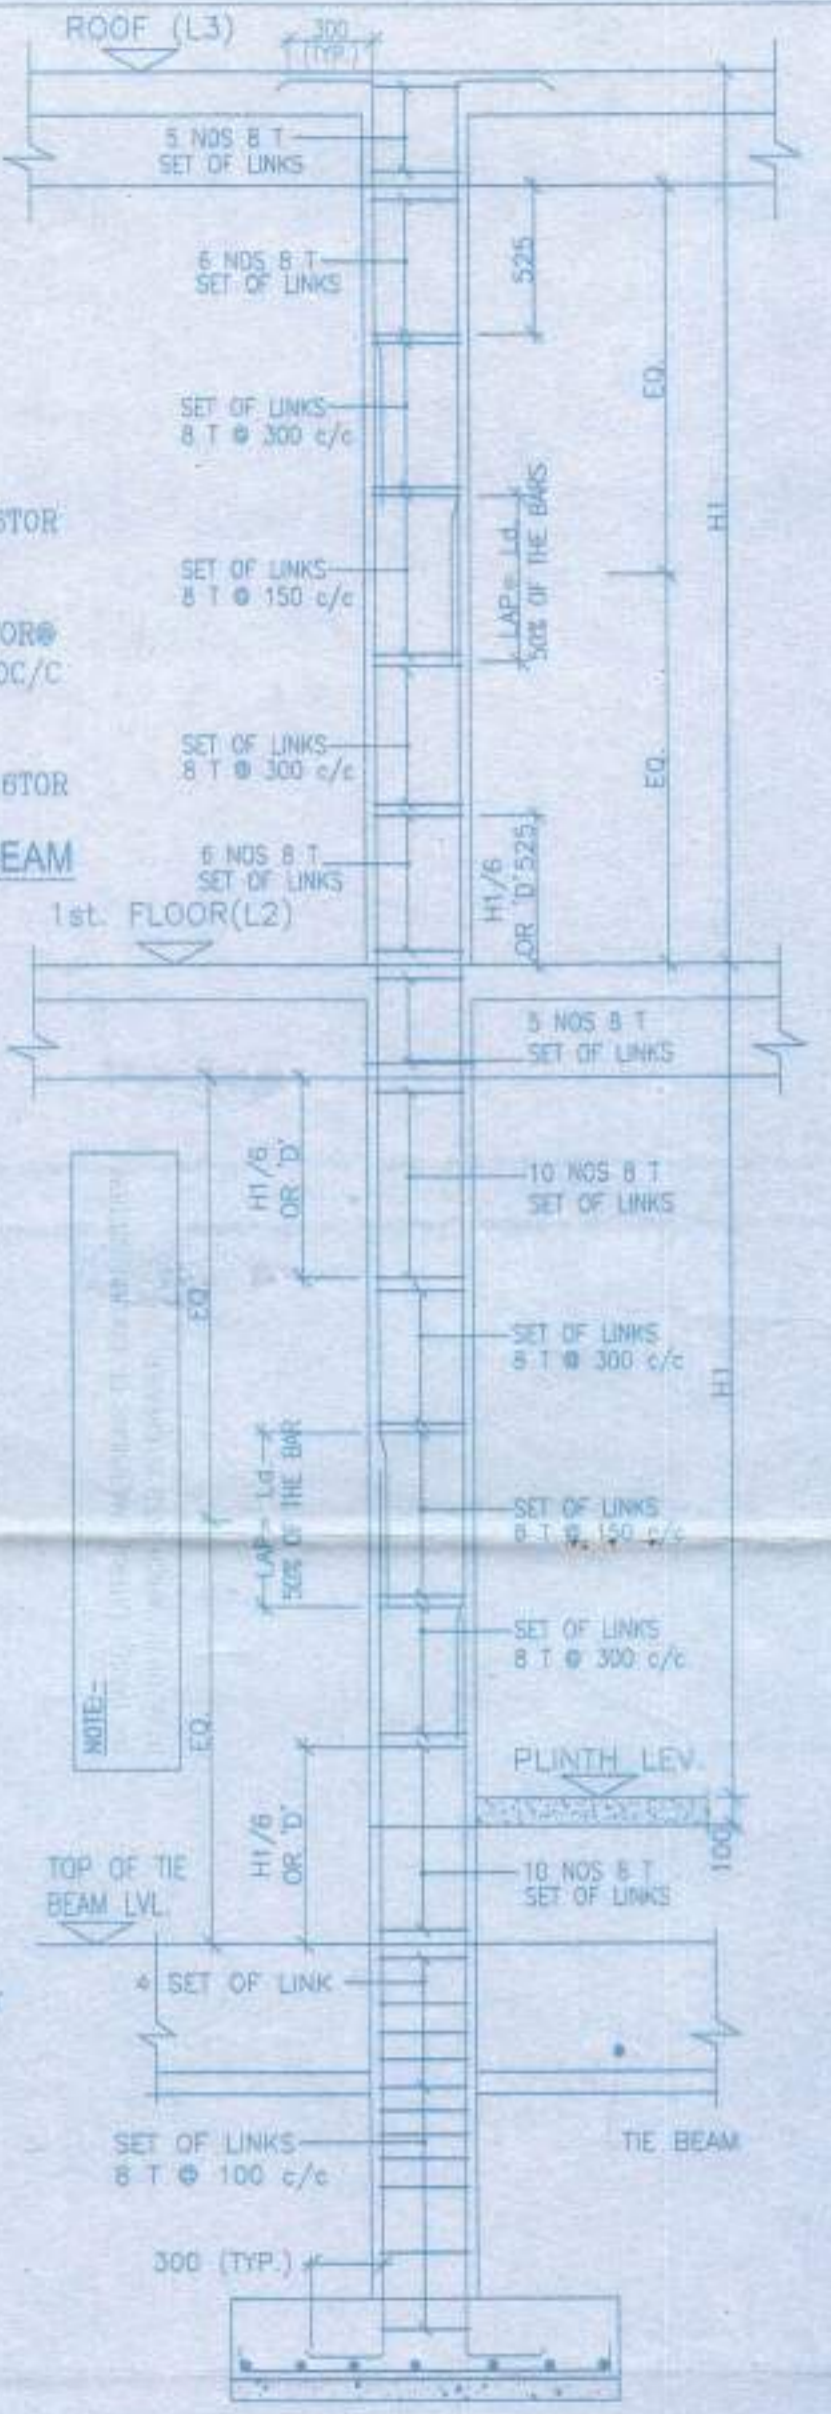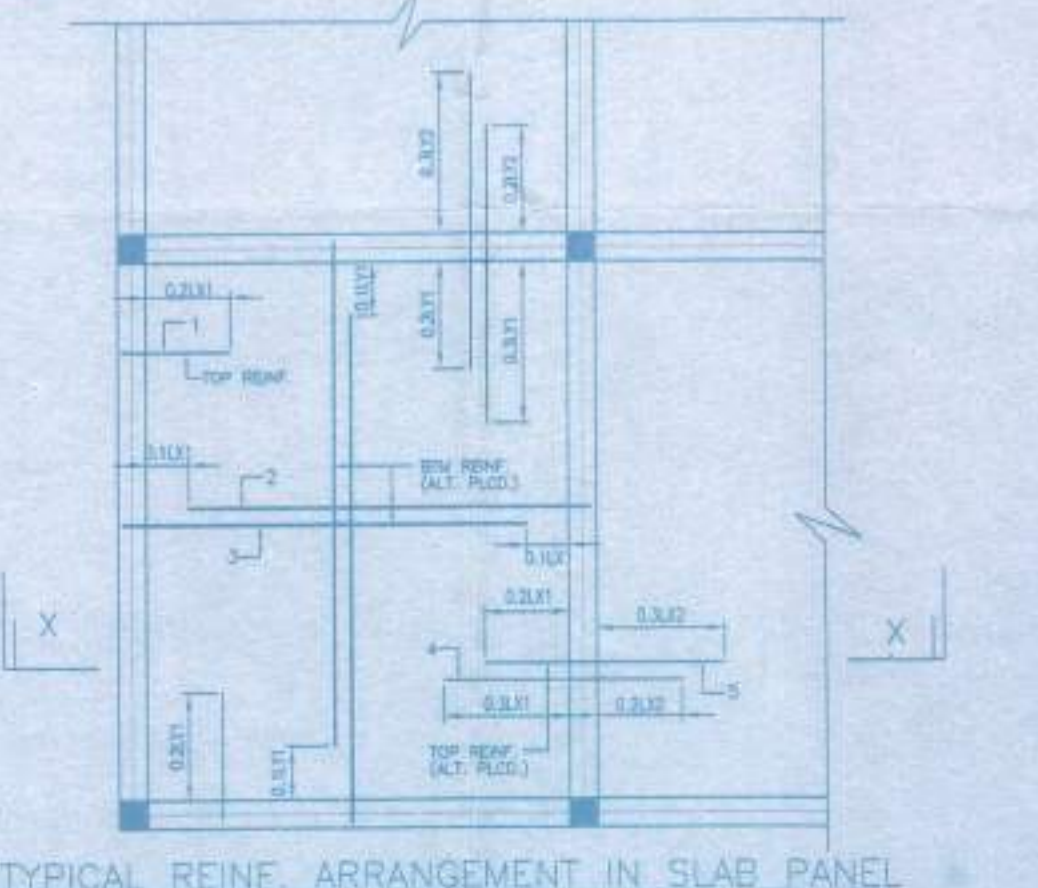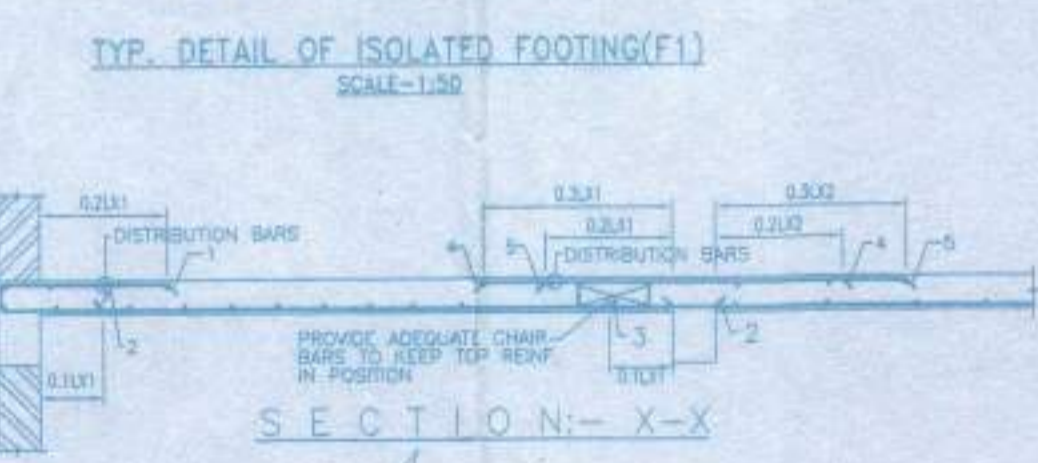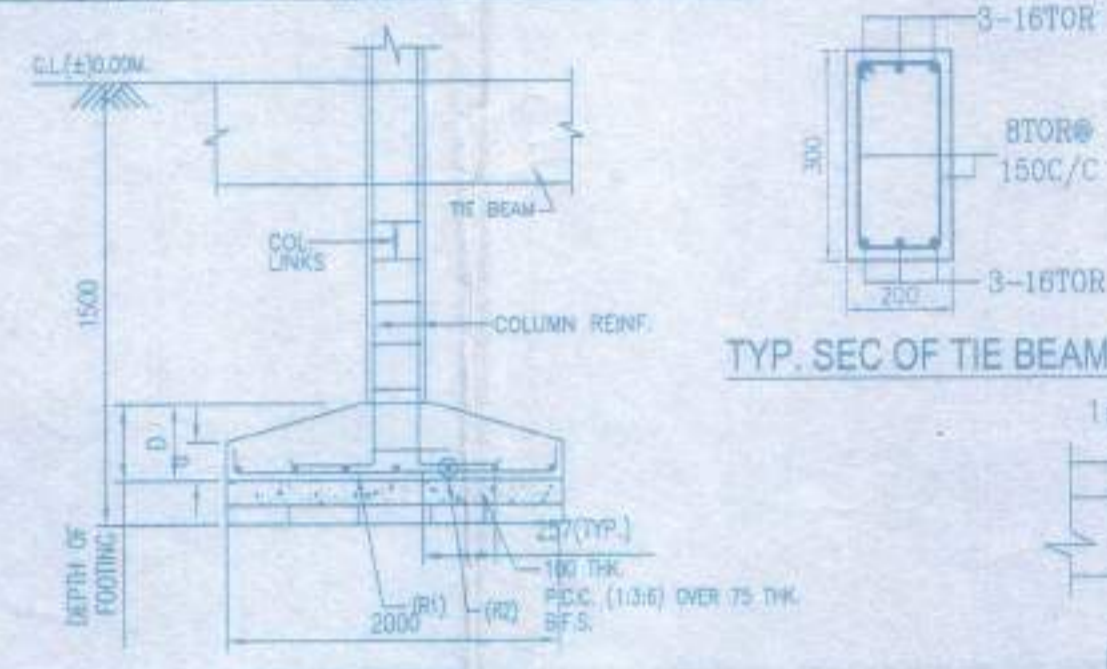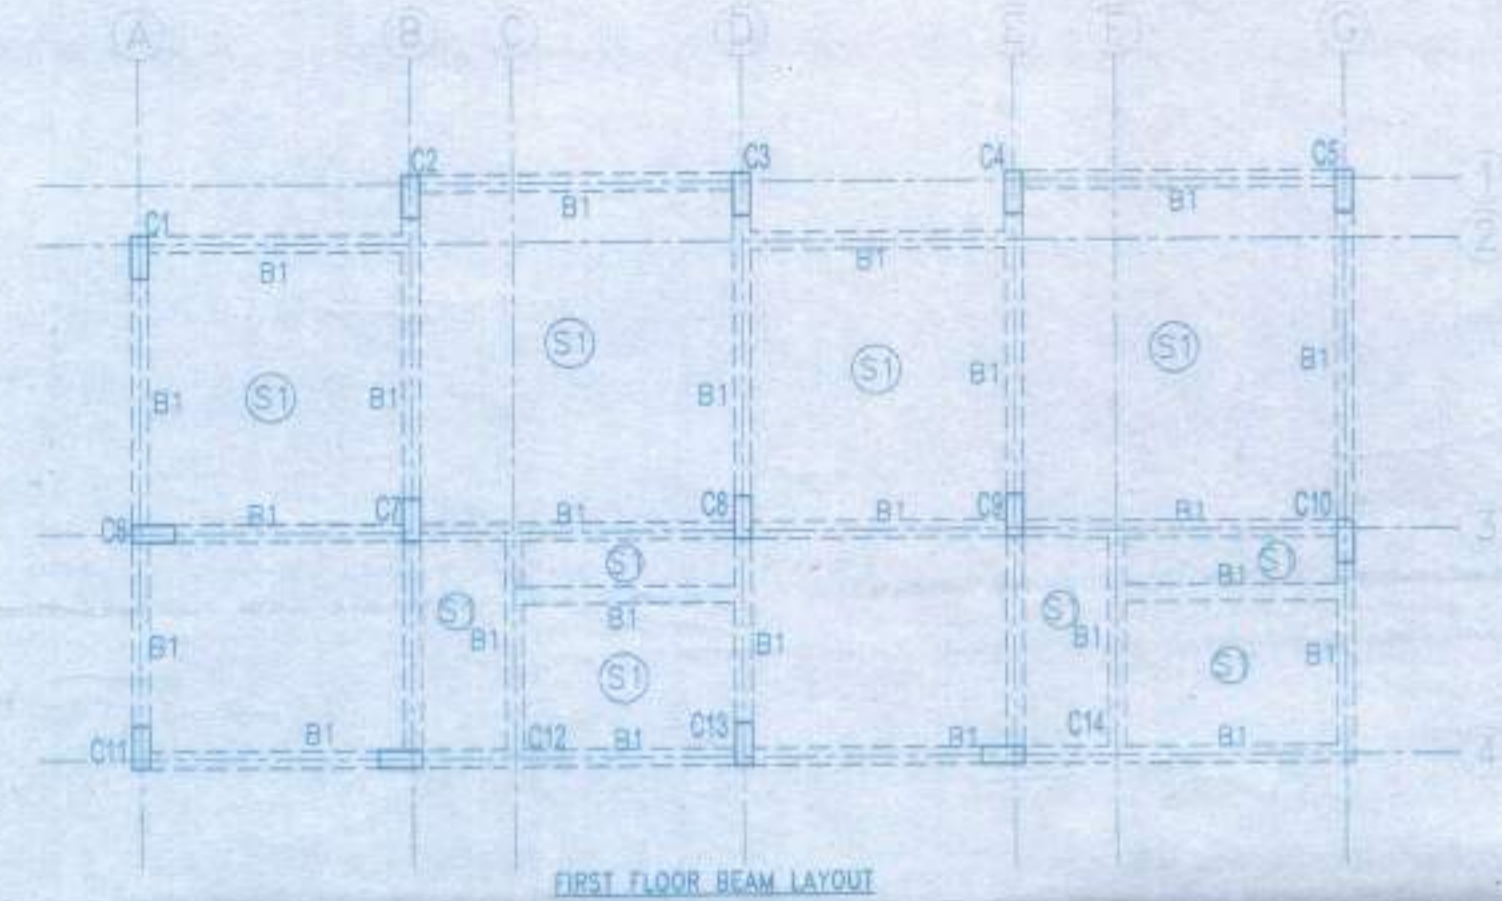

- NOTES AND SPECIFICATION**
- ALL DIMENSIONS ARE IN MM. UNLESS OTHERWISE MENTIONED.
 - ANY AMBIGUITY IN THE DRAWINGS SHOULD BE IMMEDIATELY BROUGHT TO THE NOTICE OF THE CONSULTANT BEFORE COMMENCING WORK.
 - SUPER STRUCTURE - SUPER STRUCTURE SHALL BE OF 1ST CLASS BRICK IN 1:6 CEMENT MORTAR.
 - THIS DRAWING IS TO BE READ ALONG WITH ALL RELEVANT ARCHITECTURAL DRAWINGS.
 - ALL GRADE OF CONCRETE - M20 UNTIL & UNLESS MENTIONED.
 - ALL MATERIALS SHALL CONFORM TO RELEVANT IS CODES.
 - FOR STEEL GRADE F_y 500 AS PER IS 1786-2007.
 - ALL DISTRIBUTION BARS ARE 8T ϕ 250 C/C AND TO BE PROVIDED.
 - ALL CHAIRS ARE 10T AND TO BE PROVIDED WHEREVER REQUIRED.
 - ALL SPACER BARS ARE 25T ϕ 300 C/C AND TO BE PROVIDED.
 - LAPS, SPLICES & BOND LENGTH SHOULD BE 50 D WHERE 'D' IS DIA OF BAR.
 - FOUNDATION & PLINTH - BRICKWORK IN FOUNDATION & PLINTH SHALL BE OF 1ST CLASS BRICK IN 1:6 CEMENT MORTAR.
 - MINIMUM CLEAR COVER TO MAIN REINFORCEMENT IS AS FOLLOWS:
- | MEMBER | TOP | BOTTOM | SIDE |
|---------------|-----|--------|------|
| a. FOUNDATION | 50 | 50 | 50 |
| b. COLUMN | 40 | 40 | 40 |
| c. FLOOR BEAM | 30 | 30 | 30 |
| d. TIE BEAM | 20 | 30 | 30 |
| e. FLOOR SLAB | 20 | 20 | 20 |
- SPECIFIC GRAVITY OF THE BENTONITE SHALL BE MAINTAINED AT 1.170-1.2 BEFORE CASTING OF PILE.

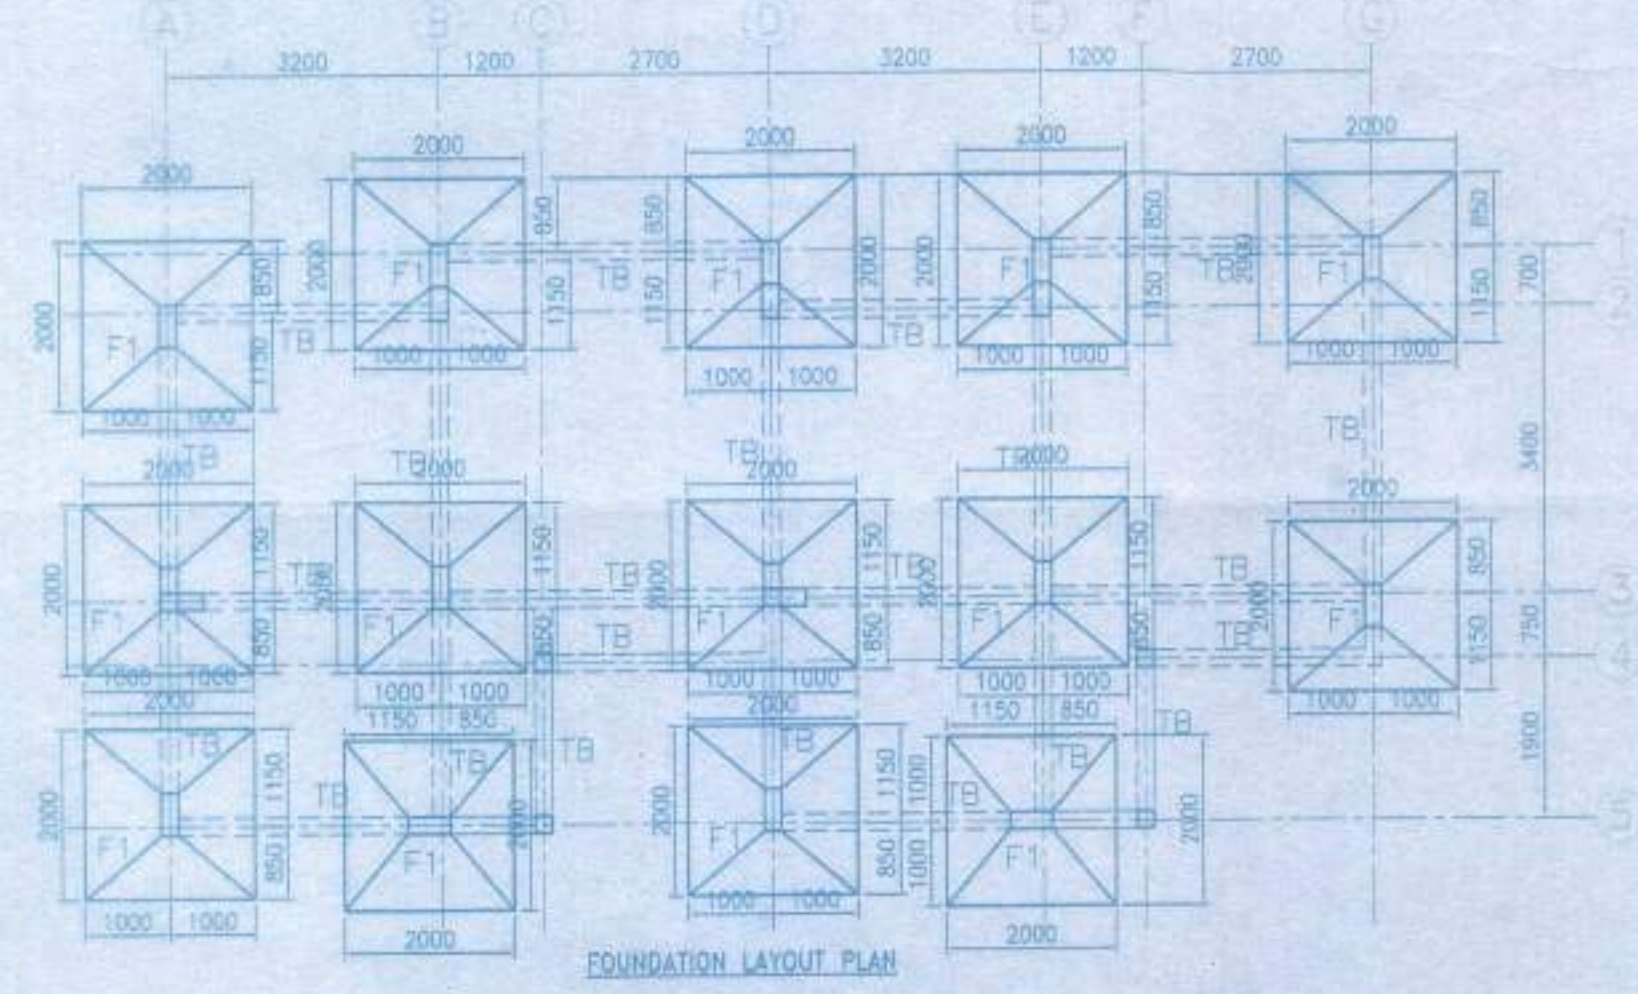

PROPOSED TWO STORED BUNGALOW AT P.S. DAG NO.375/PL.R. DAG NO.43/TUR. MOUSA, NAGABAD, J.L. NO-18 UNDER P.S. BISHNUPUR, P.O. RASAPUNJA, DIST. SOUTH 24 PARGANAS, UNDER RASAPUNJA GRAM PANCHAYAT.

I CERTIFY THAT ALL THE ARCHITECTURAL DRAWINGS OF PROPOSED TWO STORED BUNGALOW AT P.S. DAG NO.375/PL.R. DAG NO.43/TUR. MOUSA, NAGABAD, J.L. NO-18 UNDER P.S. BISHNUPUR, P.O. RASAPUNJA, DIST. SOUTH 24 PARGANAS, UNDER RASAPUNJA GRAM PANCHAYAT, HAVE BEEN PREPARED BY ME IN COMPLIANCE WITH THE PROVISIONS OF THE NATIONAL BUILDING CODE 2016 AND THE WEST BENGAL MANUFACTURING BUILDING RULES 2016. NO BUILT WORKING HAS OCCURRED BY IMITATION HAS BEEN FURNISHED BY ME INCLUDING AREA CALCULATION. PARTS OF THIS DRAWING AND TO VALIDATION OF THE PROVISIONS OF CODE RULES WILL BE FOUND IN ANY OF THE DRAWINGS AND DOCUMENTS SUBMITTED TO THE SANCTIONING AUTHORITY FOR THE PROJECT.

M/s. MTA SARIA :
M.I.S. - M.E. (Struct), C.E.
RSE-92 (B)
AG-89, Sec-II, Sar Lake
Mob:- 9831888112

Signature of Engineer/Engineer

SANC-6B

TRUPATI CARRIER LTE
Asstent Director


SIGNATURE OF THE OWNER

TITLE:
FOUNDATION BEAM LAYOUT, FIRST FLOOR BEAM LAYOUT, TYPICAL DETAIL OF TIE BEAM & ISOLATED FOOTING, SCHEDULE OF BEAM, COLUMN, RIDGE & ROOF SLAB FOOTING.

APPROVAL:

Approved
06/02/17
(KARTICK NASKAR)
Pradhan,
Rasapunja Gram Panchayat
South 24 Parganas


SCALE: 1:100 DATE: 06/02/17
SUBMISSION DRAWING

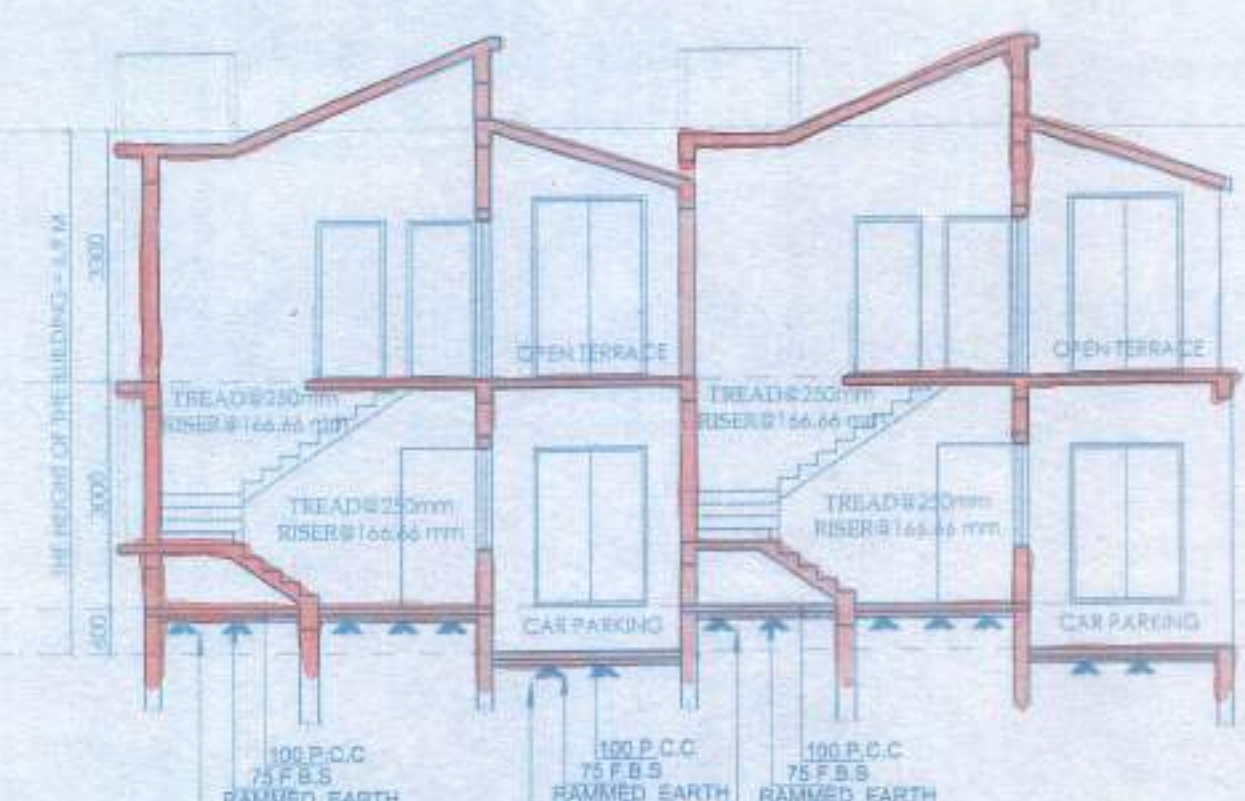


SECTION AT AA




ELEVATION OF SIDE - A

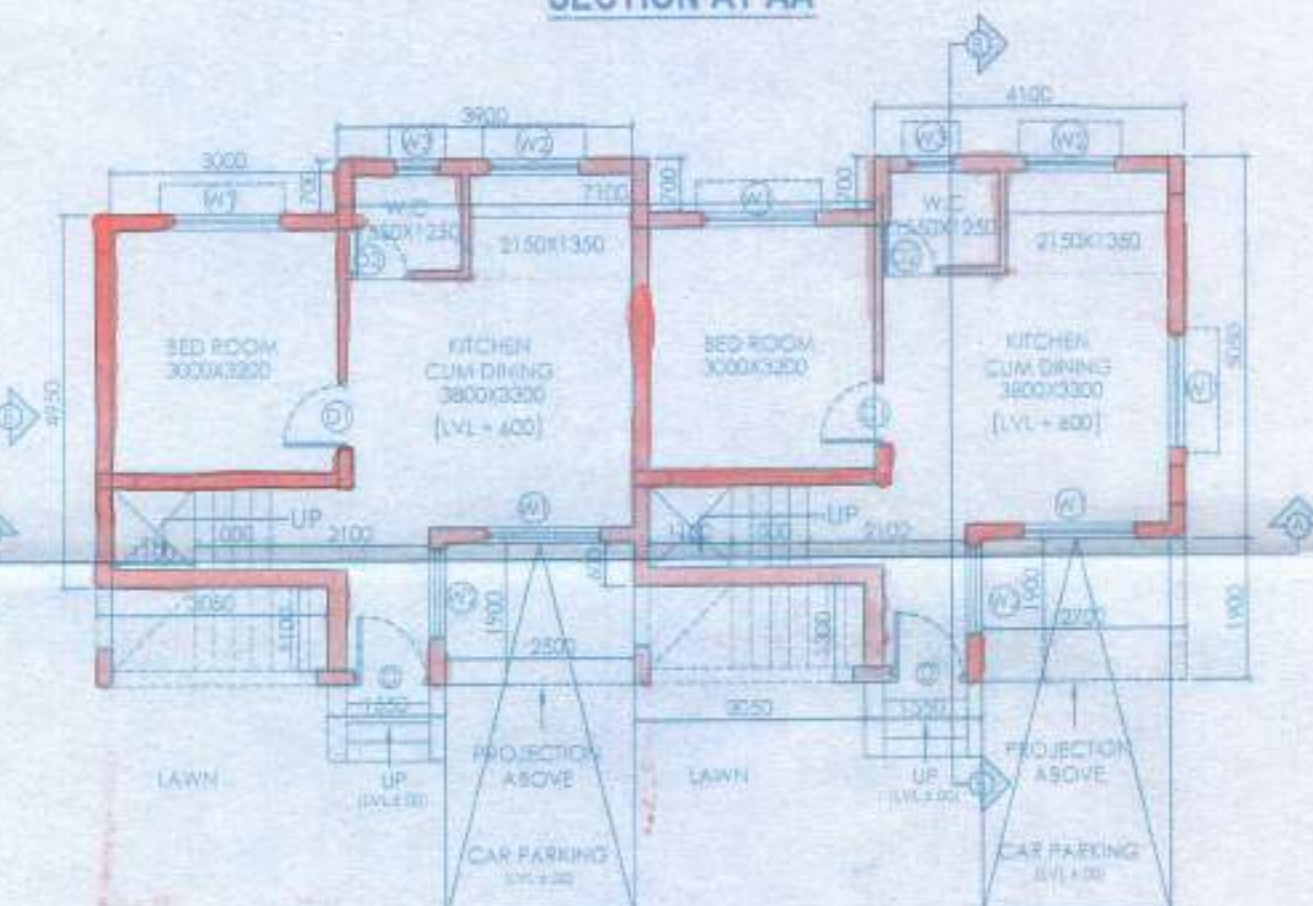


GROUND FLOOR PLAN

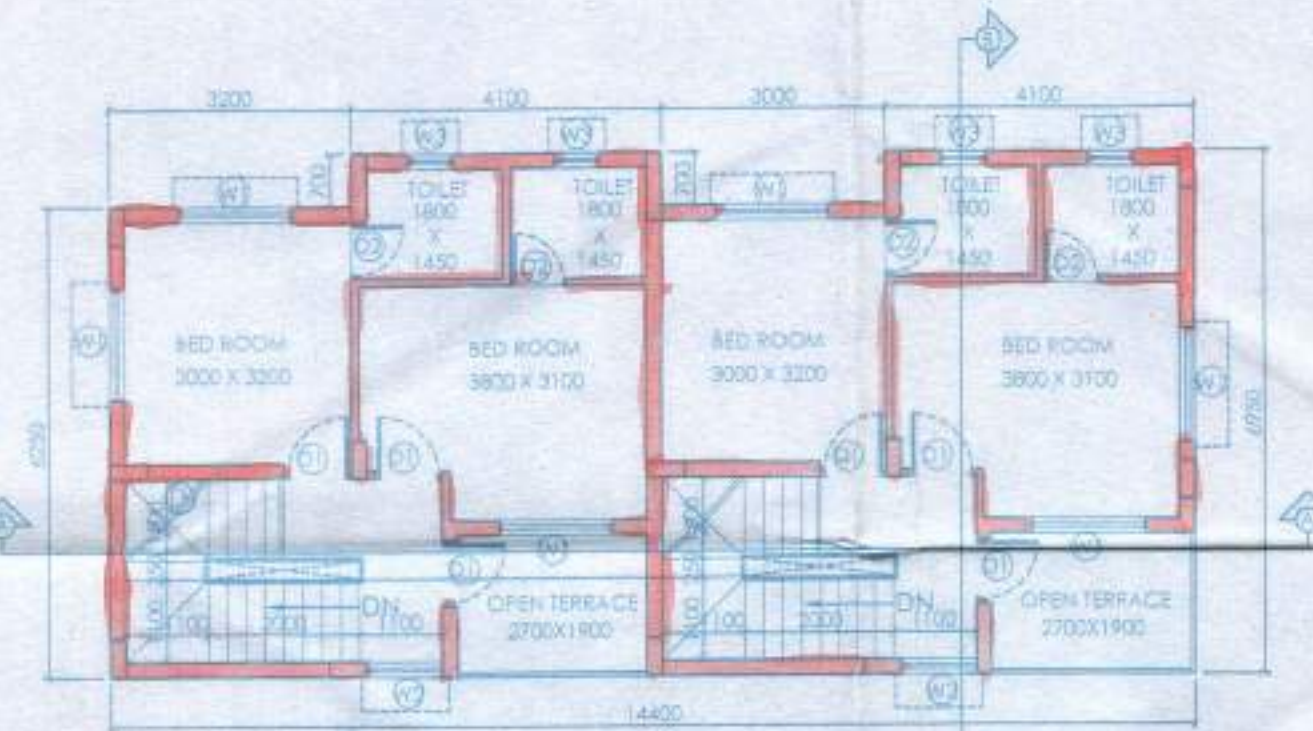


FIRST FLOOR PLAN

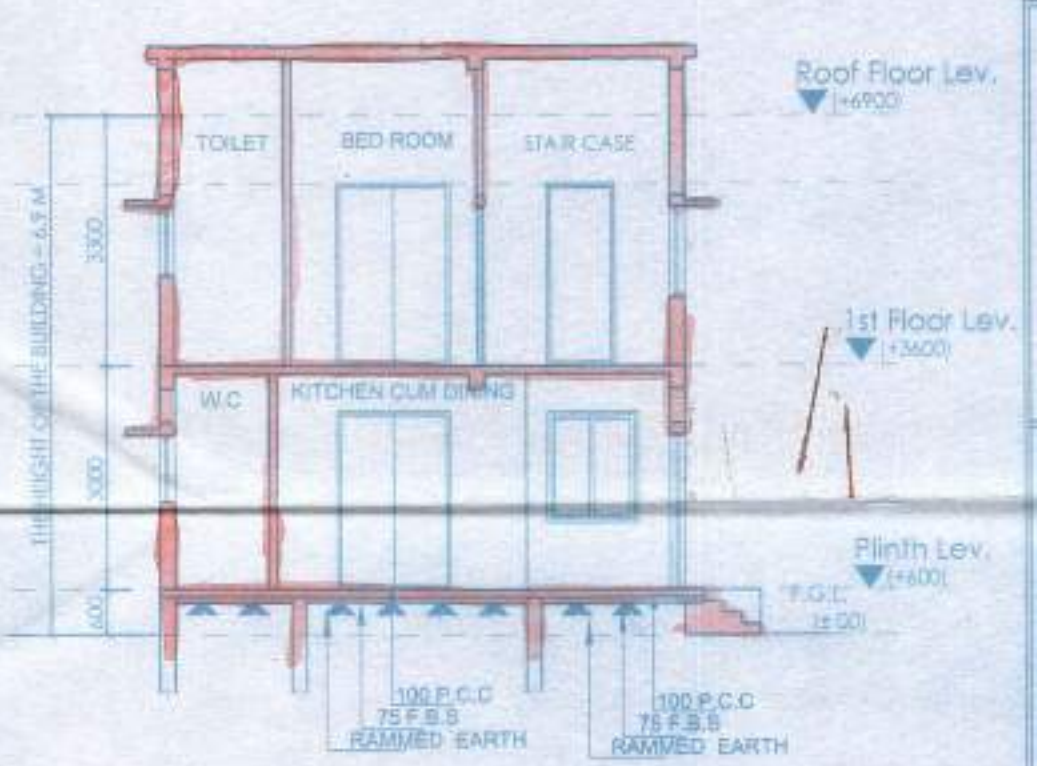

SECTION AT BB

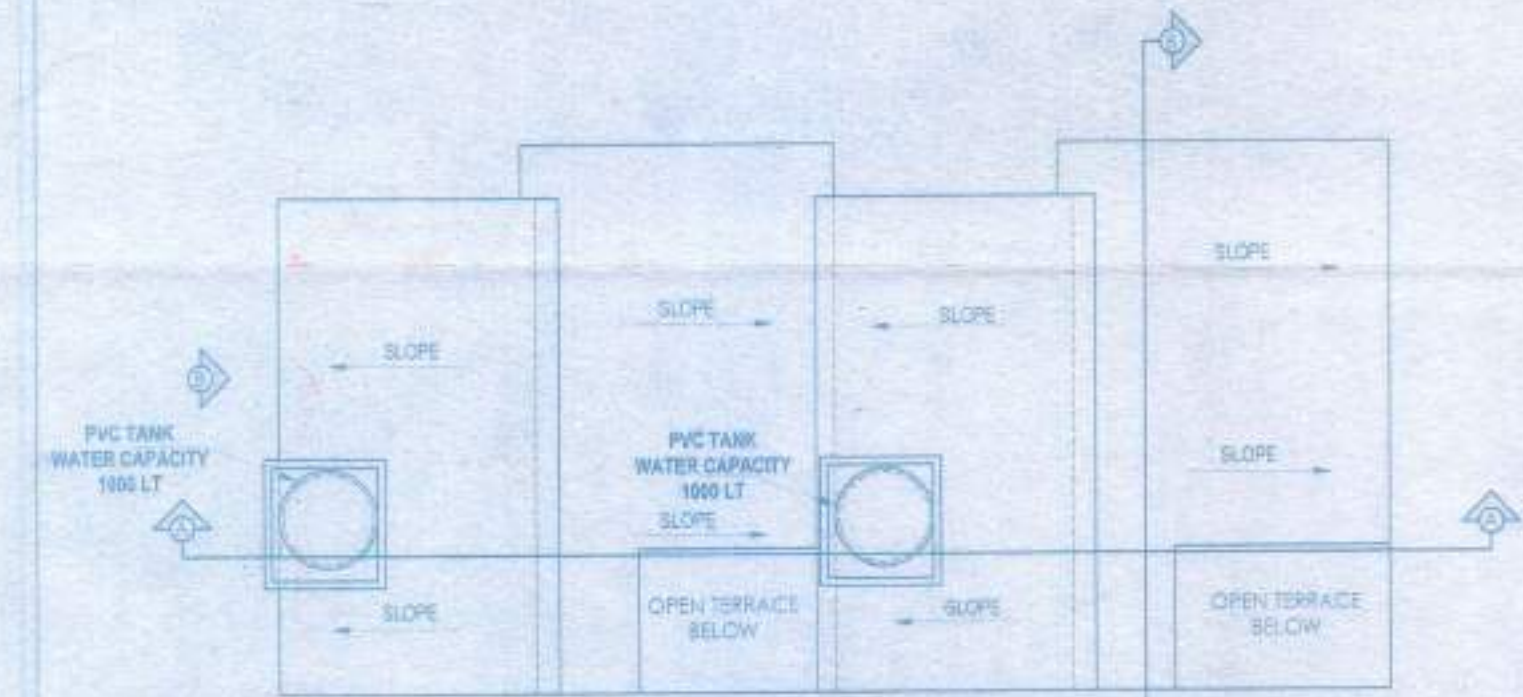

ROOF PLAN

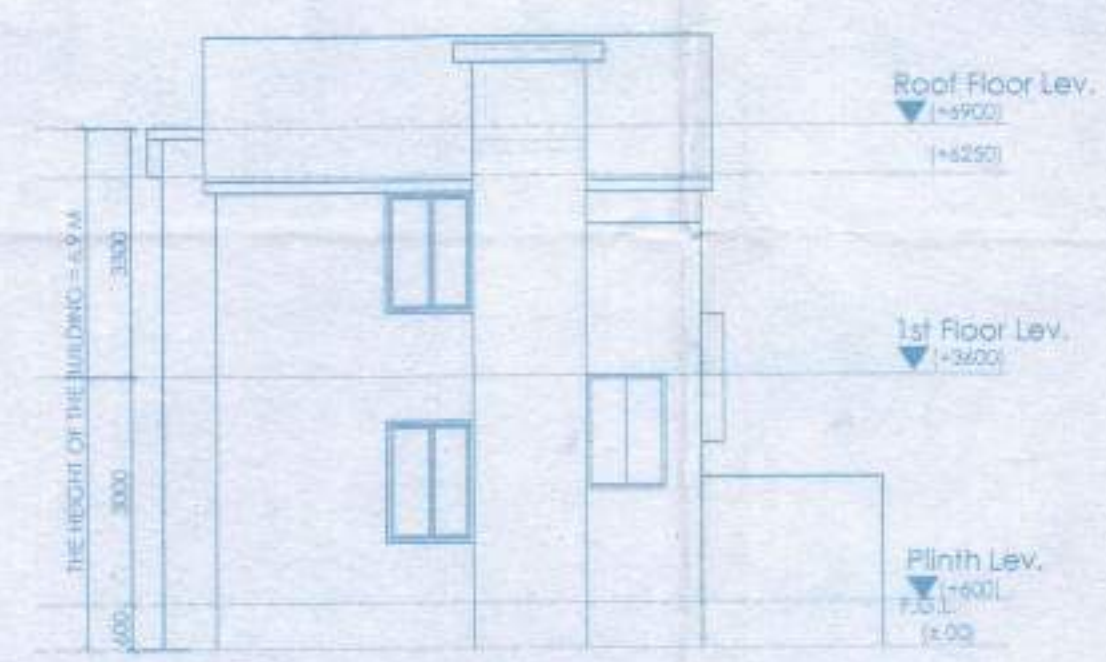

ELEVATION OF SIDE - B

DOOR			
MARKED	WIDTH	LINTEL	SPECL.
D	1200	2100	
D1	900	2100	
D2	750	2100	
D3	1000	2100	

WINDOW			
MARKED	WIDTH	HEIGHT	SILL
W1	1500	1350	750
W2	1200	1200	900
W3	600	900	1200

PROPOSED TWO STORIED BUNGLOW AT R.S. DAG NO.375 (P),L.R DAG NO. 431(P) , MOUZA- NAOABAD,J.L. NO -19,UNDER P.S. BISHNUPUR, P.O. RASAPUNJA, DIST- SOUTH 24 PARGANAS, UNDER RASAPUNJA GRAM PANCHAYAT.

I CERTIFY THAT ALL THE ARCHITECTURAL DRAWINGS OF PROPOSED TWO STORIED BUNGLOW AT R.S. DAG NO.375 (P),L.R DAG NO. 431(P) , MOUZA- NAOABAD,J.L. NO -19,UNDER P.S. BISHNUPUR, P.O. RASAPUNJA, DIST- SOUTH 24 PARGANAS, UNDER RASAPUNJA GRAM PANCHAYAT HAVE BEEN PREPARED BY ME COMPLYING WITH THE PROVISIONS OF THE NATIONAL BUILDING CODE 2005 AND THE WEST BENGAL MUNICIPAL BUILDING RULES 2007. NO SUCH WRONG AND INCORRECT INFORMATION HAS BEEN FURNISHED BY ME INCLUDING AREA CALCULATION CHARTS IN THIS DRAWINGS AND NO VIOLATION OF THE PROVISIONS OF THESE RULES WILL BE FOUND IN ANY OF THE DRAWINGS AND DOCUMENTS, SUBMITTED TO THE SANCTIONING AUTHORITY FOR OBTAINING SANCTIONS.

M/s. MITA SAHA
M.T.E., M.E. (Structl), C.E.
ESE-92 (I)
AG-89, Sec-II, Sat Loke
Mob- 9831888112

Signature of Architect / Engineer

SANC-6C

KRUPATI CARRIER LTD

Signature of the Owner

TITLE : GROUND FLOOR PLAN, FIRST FLOOR PLAN, ROOF PLAN, ELEVATION AT SIDE A, SECTION AT AA AND SECTION AT BB

DRAWN BY	SHAYAMA JOYDEEP
CHECKED BY	ATANU C
SCALE : 1 : 100	DATE : 18.01.17
SUBMISSION DRAWING	
DRAWING NO.	REVISION NO.
GEMS-DAG-ARCH-BUNGALOWS	

APPROVAL :

Approved
08/02/17

(KARTICK NASKAR)
Pradhan
Rasapunja Gram Panchayat
Trakulpukur-Maheshujua Block
South 24 Parganas