

PROJECT

PROPOSED ADDITION - ALTERATION PLAN OF FOUR (4) FLOORS OVER SANCTIONED GH-14 STORED RESIDENTIAL BUILDING VIDE B.P. NO. 648/14-15 DATED 31.03.2015 INCLUDING ADDITION OF A NEW BLOCK (G+7) STORED RESIDENTIAL BUILDING AT PRE. NO - 224 BRIJJI EAST, AT R.S. DAG - 146 KHATAN NOS. - 240,250,278 & 4,94,242,251, MOUZA - PATULI, J.L. NO-29 KOLKATA-700084, WADR. NO.-110 BOROUGH NO.- XI P.S.- PATULI, 24 PARGANAS (SOUTH)

TITLE :

16TH,17TH 18TH & ROOF PLAN




SPECIFICATION

1. ALL DIMENSIONS ARE IN MM UNLESS IT IS MENTIONED.
2. ALL EXTERNAL BRICK WALLS ARE 250 MM THICK AND INTERNAL 125 MM THICK UNLESS IT IS MENTIONED.
3. ALL BRICKWORK PLASTERING INSIDE OR OUTSIDE ARE IN THE RATIO OF 1:3:4 RESPECTIVELY AND OUTSIDE PLASTERING CONTAINS WATER PROOFING.
4. ALL CIVIL WORKS ARE AS PER IS 456 AND ALL REINFORCEMENT AS PER IS 1176.
5. ALL R.C.C. WORKS ARE OF M-40
6. ALL PRECAUTIONARY MEASURES SHALL BE TAKEN AT THE TIME OF CONSTRUCTION OF SEAL UNDERGROUND.
7. DEPTH OF WATER RESERVOIR SHALL NOT BE MORE THAN THE DEPTH OF MAIN COLUMN FOUNDATION.

SCHEDULE OF DOORS & WINDOWS

DOORS		WINDOWS	
TYPE	HEIGHT	WIDTH	HEIGHT
D1	2100	W1	1800
D2	2100	W2	1200
D3	2100	W3	1000
D4	2100	W4	1000
D5	2100	W5	1000
D100	2100	W100	1000

DWG. NO. - 14-02
CHECKED -
DATE - 21-01-2016

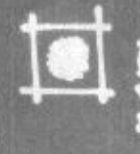

ESPACE
DESIGN WITH PURPOSE
10/1, BANGALORE ROAD, KOLKATA-700016
T. NO. 9840111111
WWW.ESPACEINDIA.COM

OWNERS CERTIFICATE:

- I / WE DO HEREBY DECLARE WITH FULL RESPONSIBILITY THAT
- I / WE SHALL ENGAGE ARCHITECT & E.E. DURING CONSTRUCTION
- I / WE SHALL FOLLOW THE INSTRUCTION OF ARCHITECT & E.E. DURING CONSTRUCTION OF THE BUILDING (AS PER B.S. PLAN)
- M.C. AUTHORITY WILL NOT BE RESPONSIBLE FOR STRUCTURAL STABILITY OF THE BUILDING & ALLOWING STRUCTURE
- IF ANY SUBMITTED DOCUMENTS ARE FOUND TO BE FAKE, THE M.C. AUTHORITY WILL REVOKE THE SANCTION PLAN
- THE CONSTRUCTION OF WATER RESERVOIR AND SEPTIC TANK WILL BE UNDERTAKEN UNDER THE GUIDANCE OF E.S.E. BEFORE STARTING OF BUILDING FOUNDATION WORK.
- DURING SITE INSPECTION I WAS PHYSICALLY PRESENT AND DULY IDENTIFIED THE PLOT.
- THE SAID LAND WAS NOT A POND OR FILLED UP POND.

ASRITI KUMAR PRIT LTD
SANKARAN DEBBARMA
ARCHITECT & ENGINEER
10/1, BANGALORE ROAD, KOLKATA-700016
T. NO. 9840111111
WWW.ESPACEINDIA.COM

Signature of Owner & Seal

ARCHITECTS' CERTIFICATE

THE PLOT HAS BEEN INSPECTED BY ME AND ON THAT BASIS I DO CERTIFY WITH FULL RESPONSIBILITY THAT THE PROPOSED BUILDING AS PER PROVISION OF M.C. BUILDING RULE 2009 AS AMENDED FROM TIME TO TIME THE PLOT IS PLAN HAS BEEN DRAWN DEMARCATED BY BOUNDARY WALL ON ALL FOUR SIDES. THE SITE PLAN AND LOCATION PLAN CONFORMS TO THE P.L.

DEBATOUSH SAHU
10/1, BANGALORE ROAD, KOLKATA-700016
T. NO. 9840111111
WWW.ESPACEINDIA.COM

Signature of Architect & Seal

STRUCTURAL ENGINEERS' CERTIFICATE

THE STRUCTURAL DESIGN AND DRAWINGS OF BOTH FOUNDATION & SUPERSTRUCTURE OF THE BUILDING HAS BEEN MADE BY ME CONSIDERING ALL POSSIBLE LOADS INCLUDING THE SEISMIC LOADS AS PER THE NATIONAL BUILDING CODE OF INDIA AND CERTIFIED THAT IT IS SAFE AND STABLE IN ALL RESPECTS.



THE DESIGN HAS BEEN FRAMED ON THE BASIS OF SOIL INVESTIGATION REPORT BY PRASANTA KUMAR GHOSH (GEO-TECHNICAL ENGINEER) OF M/S GECON.

KOUSHIK SENGUPTA
22, CHITRA SIKHAR ROAD, KOLKATA-700016
T. NO. 9840111111
WWW.ESPACEINDIA.COM


Signature of Structural Engineer & Seal

BIBEK BIHAR MULLICK
E.S.E. - 1/75
10/1, BANGALORE ROAD, KOLKATA-700016


Signature of Structural Reviewer

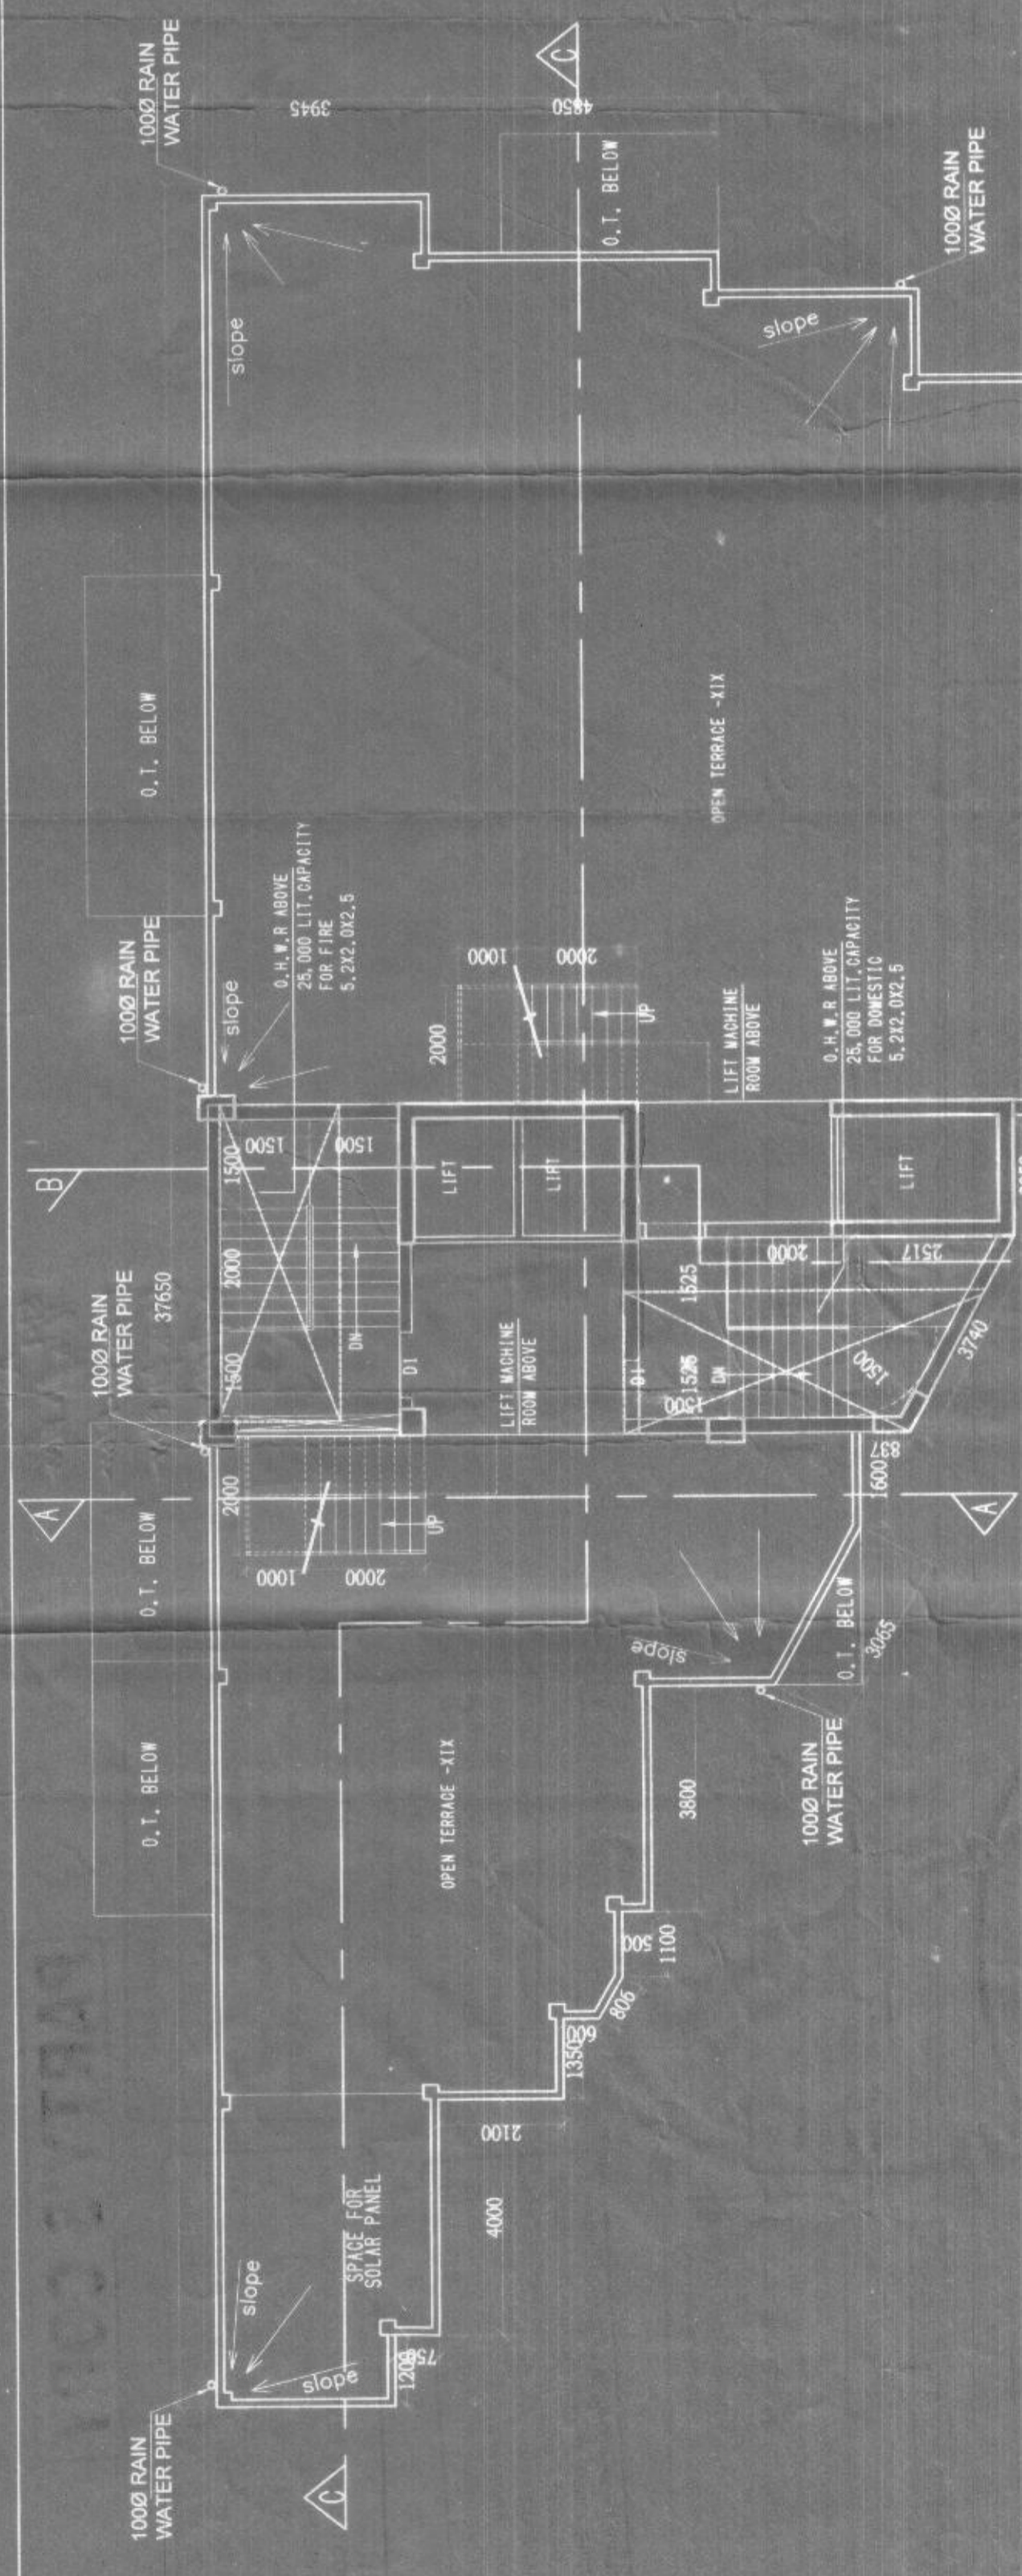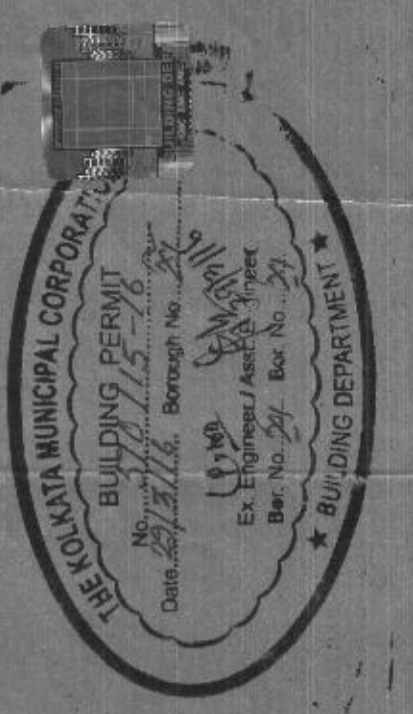


ROOF PLAN

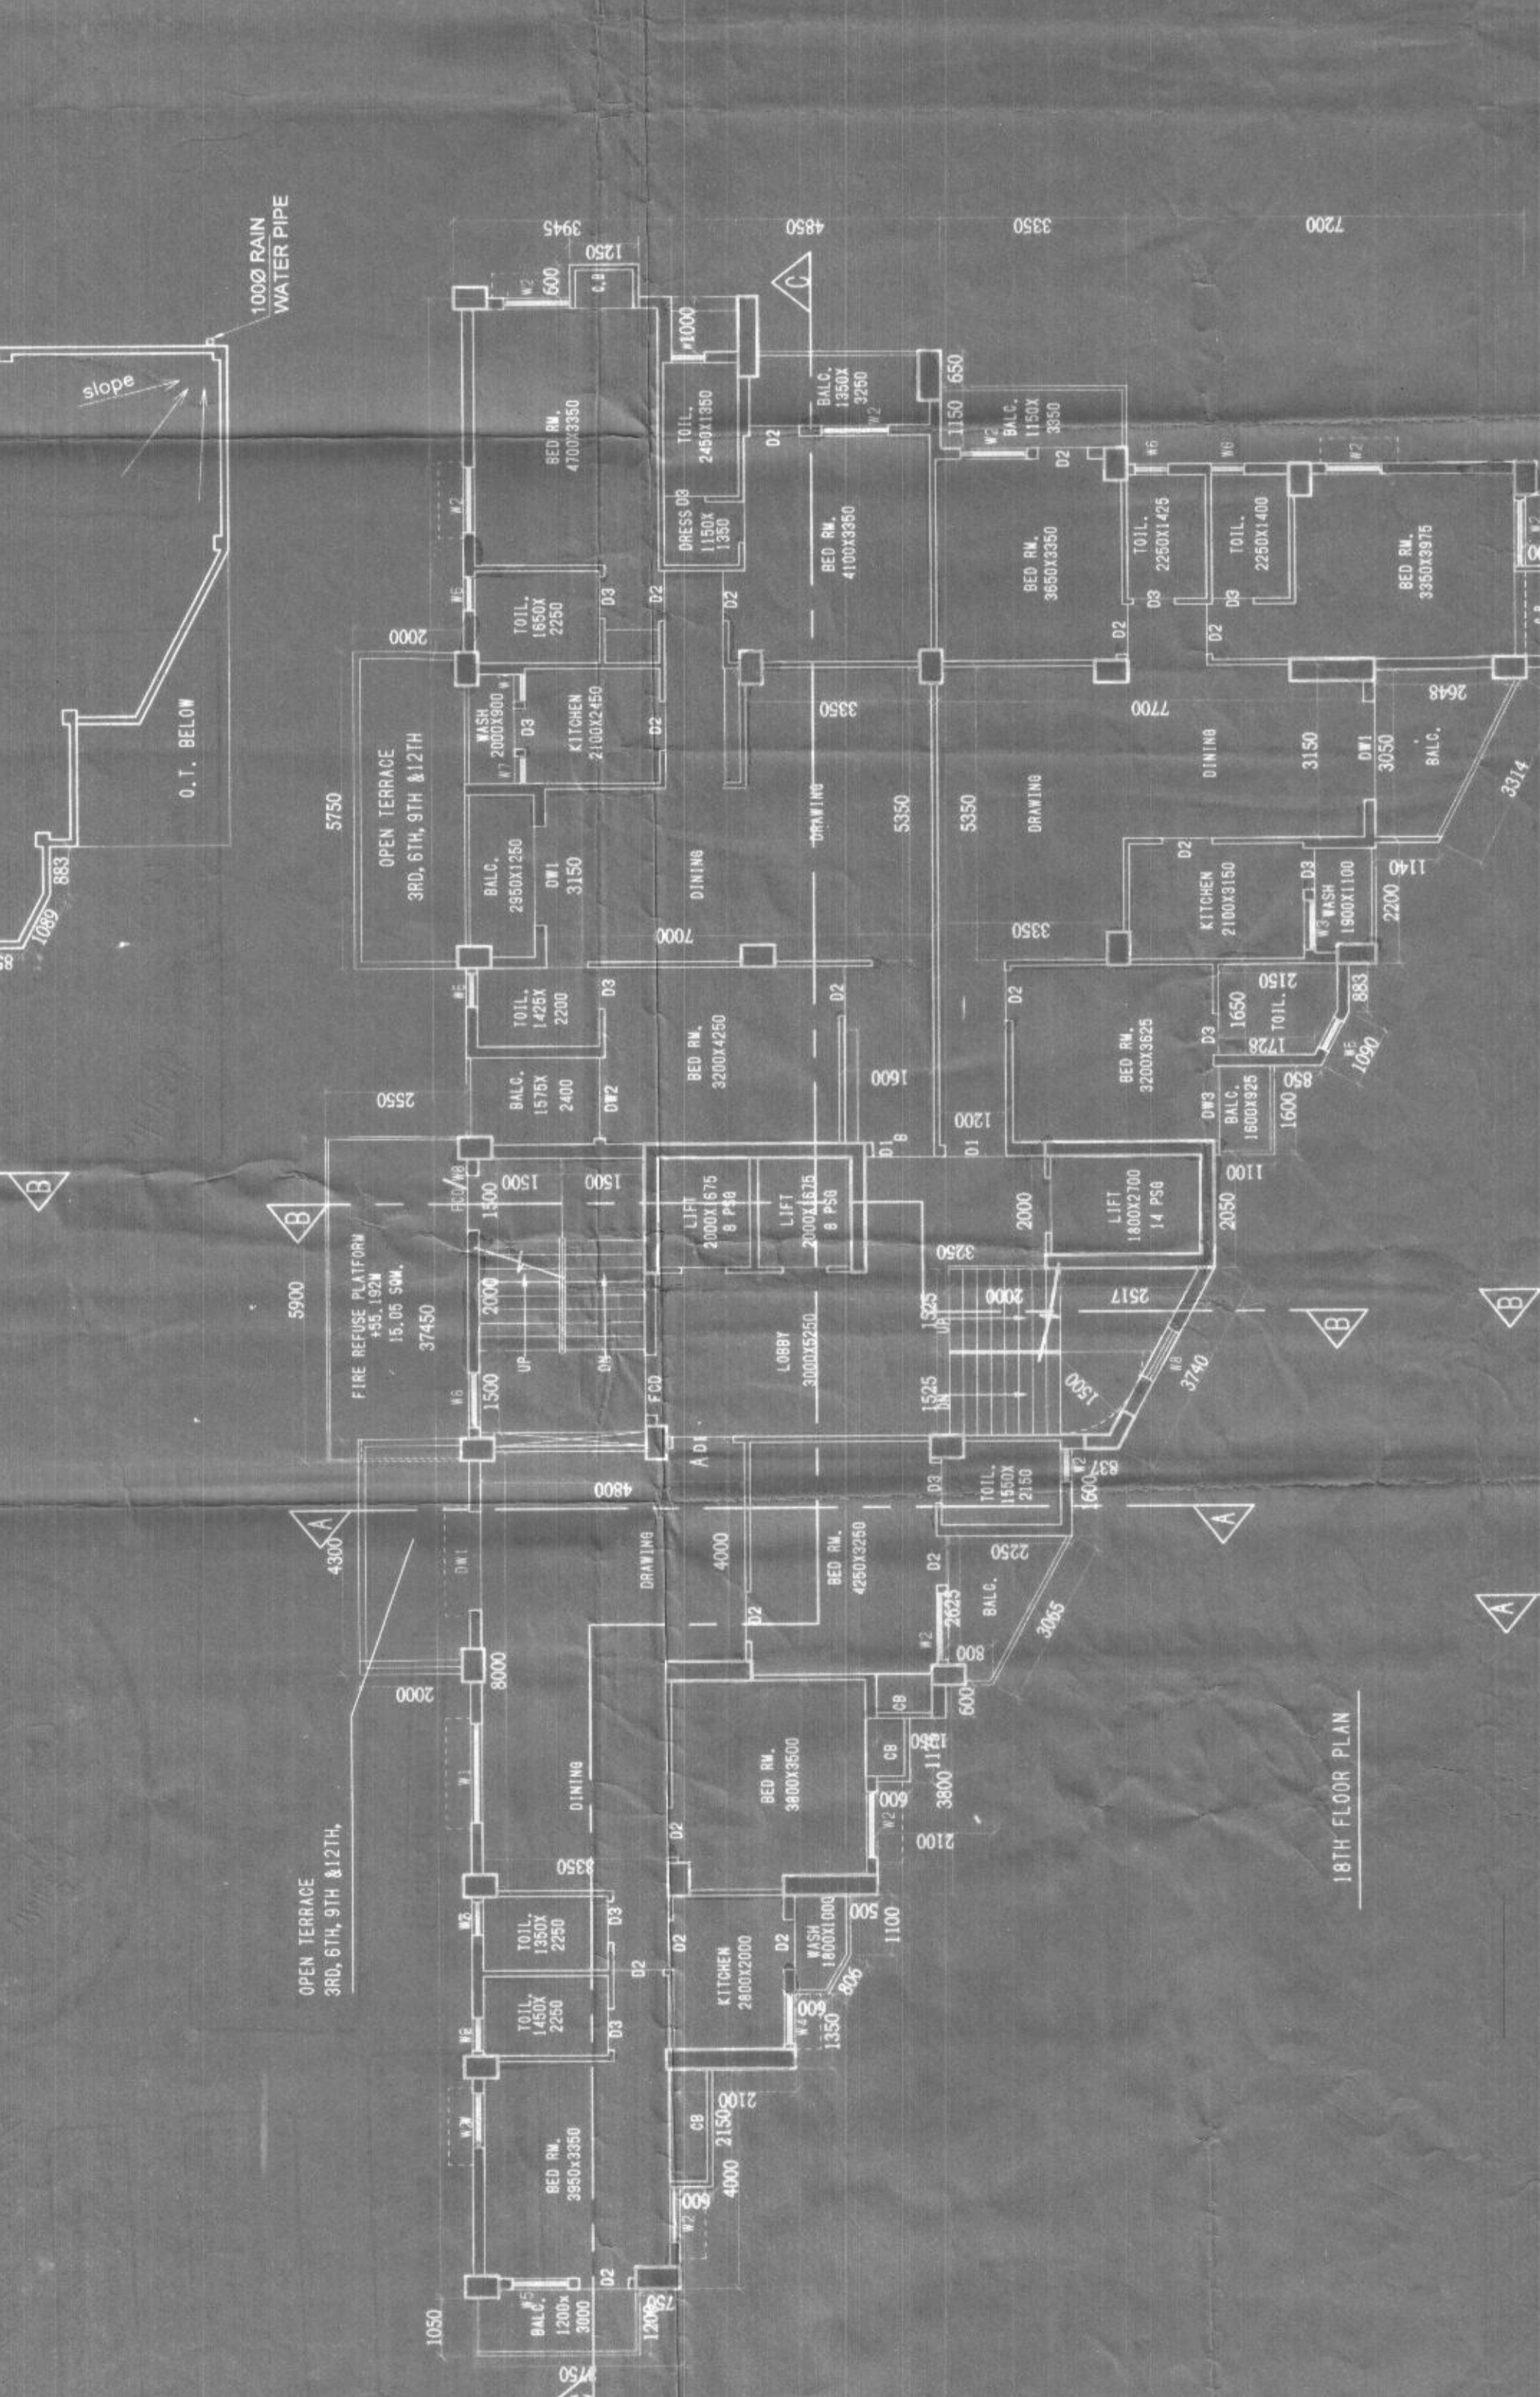

18TH FLOOR PLAN

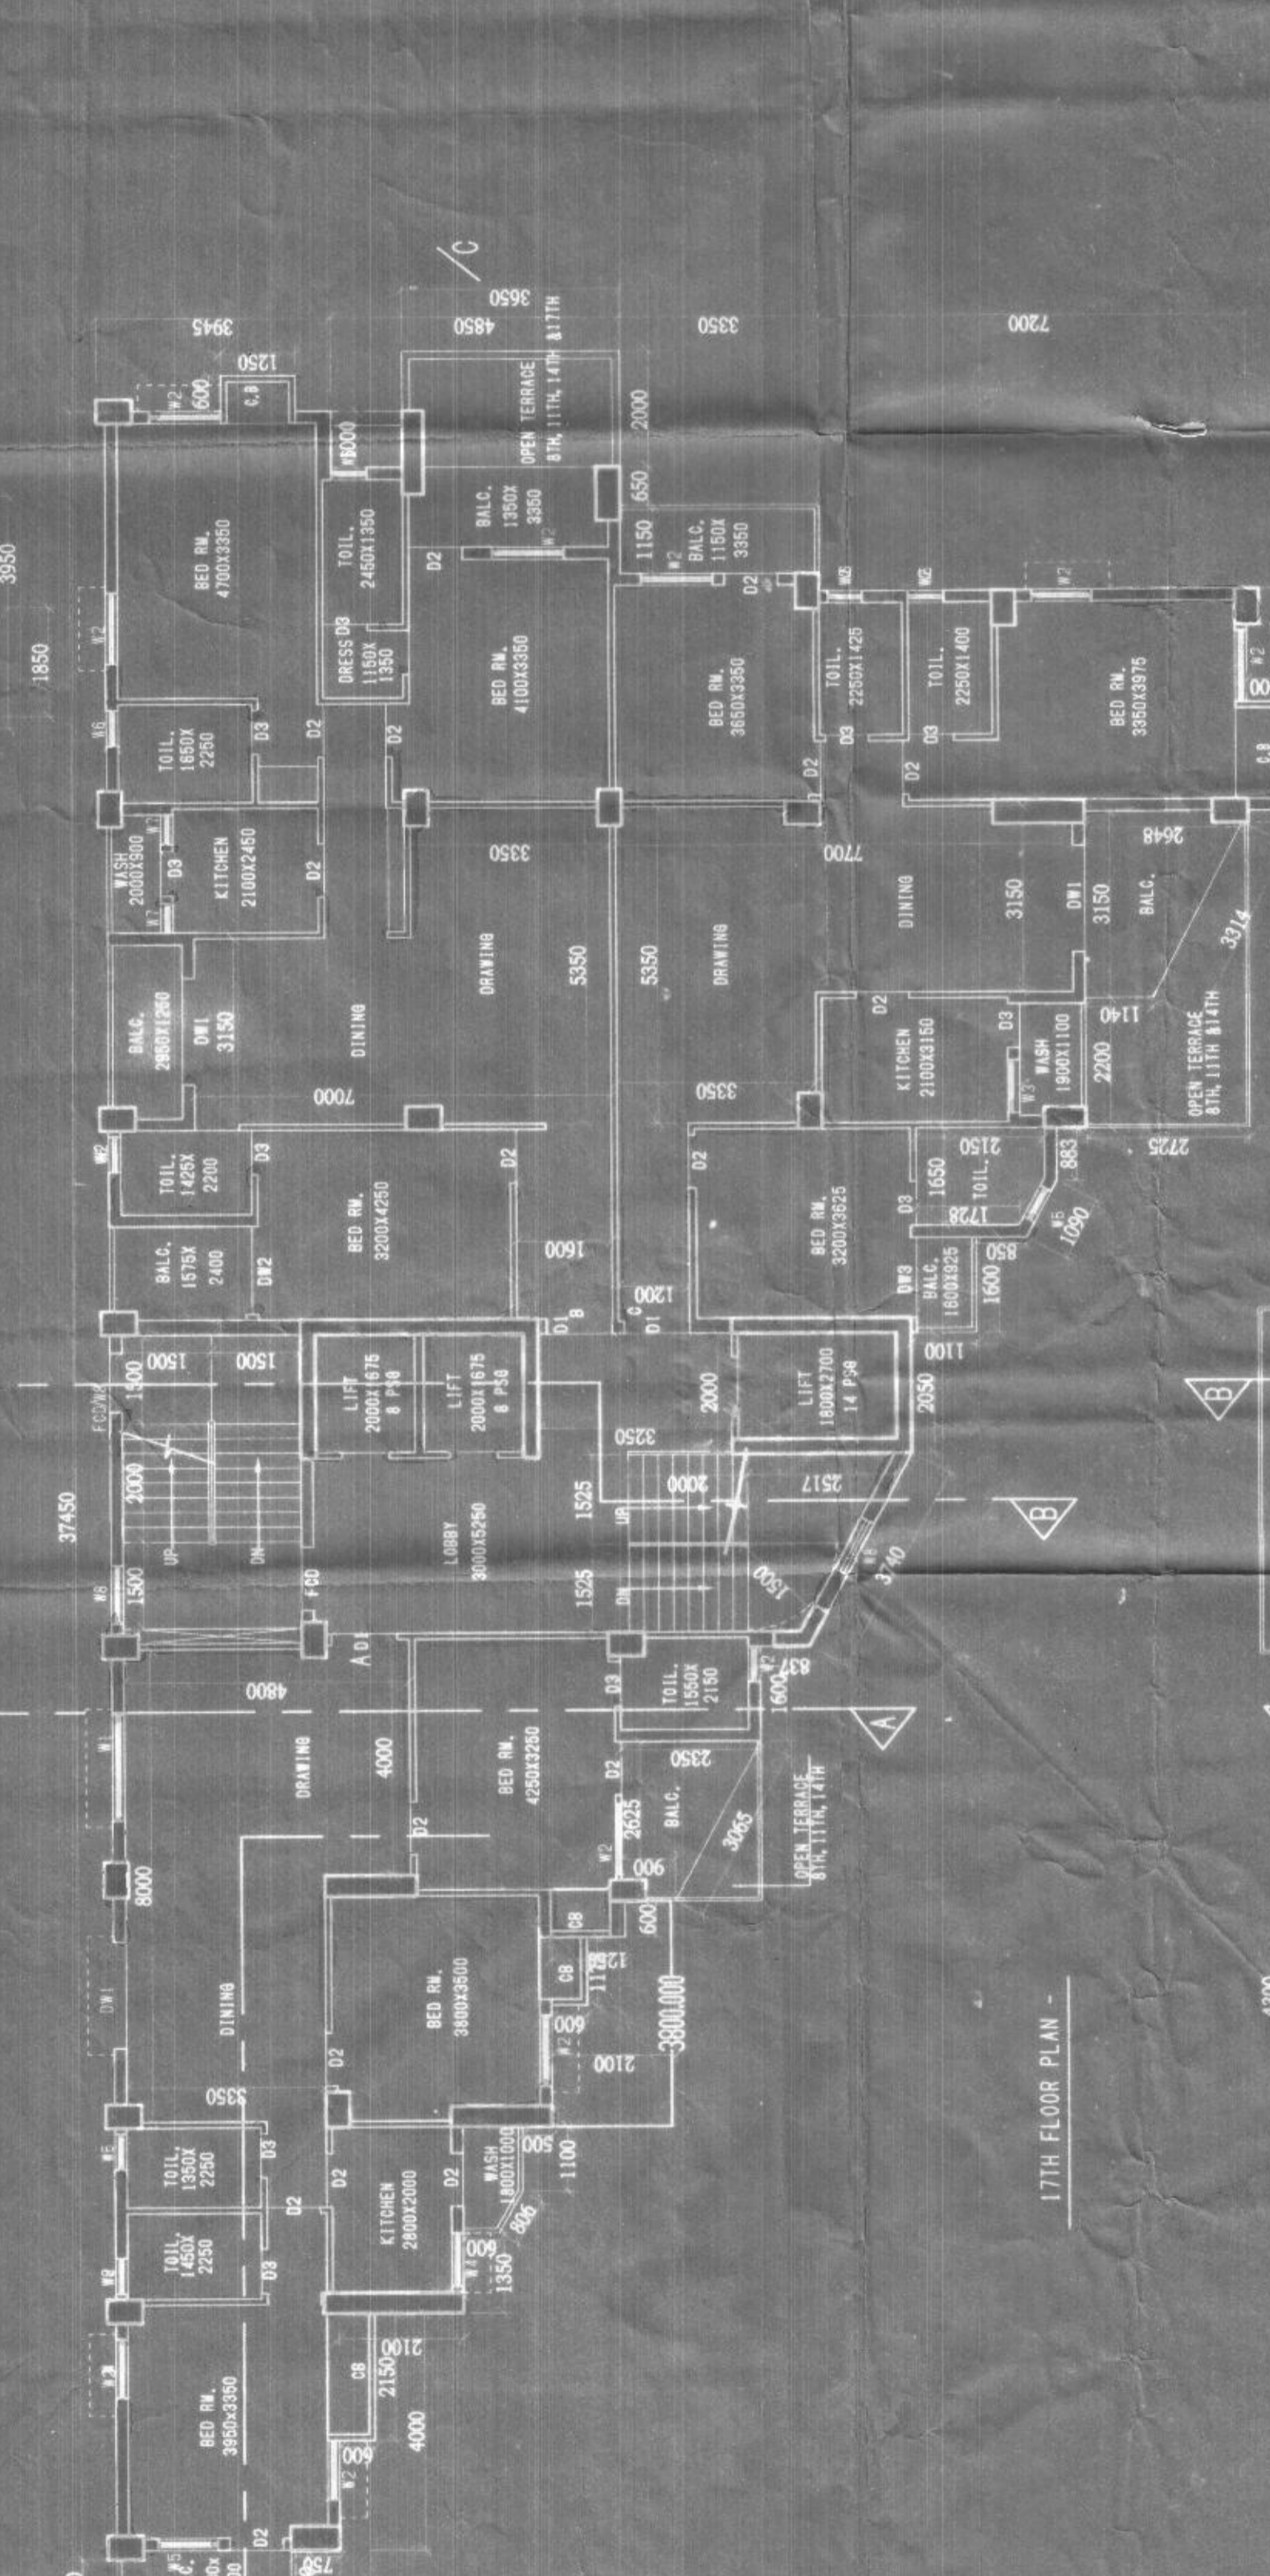

17TH FLOOR PLAN

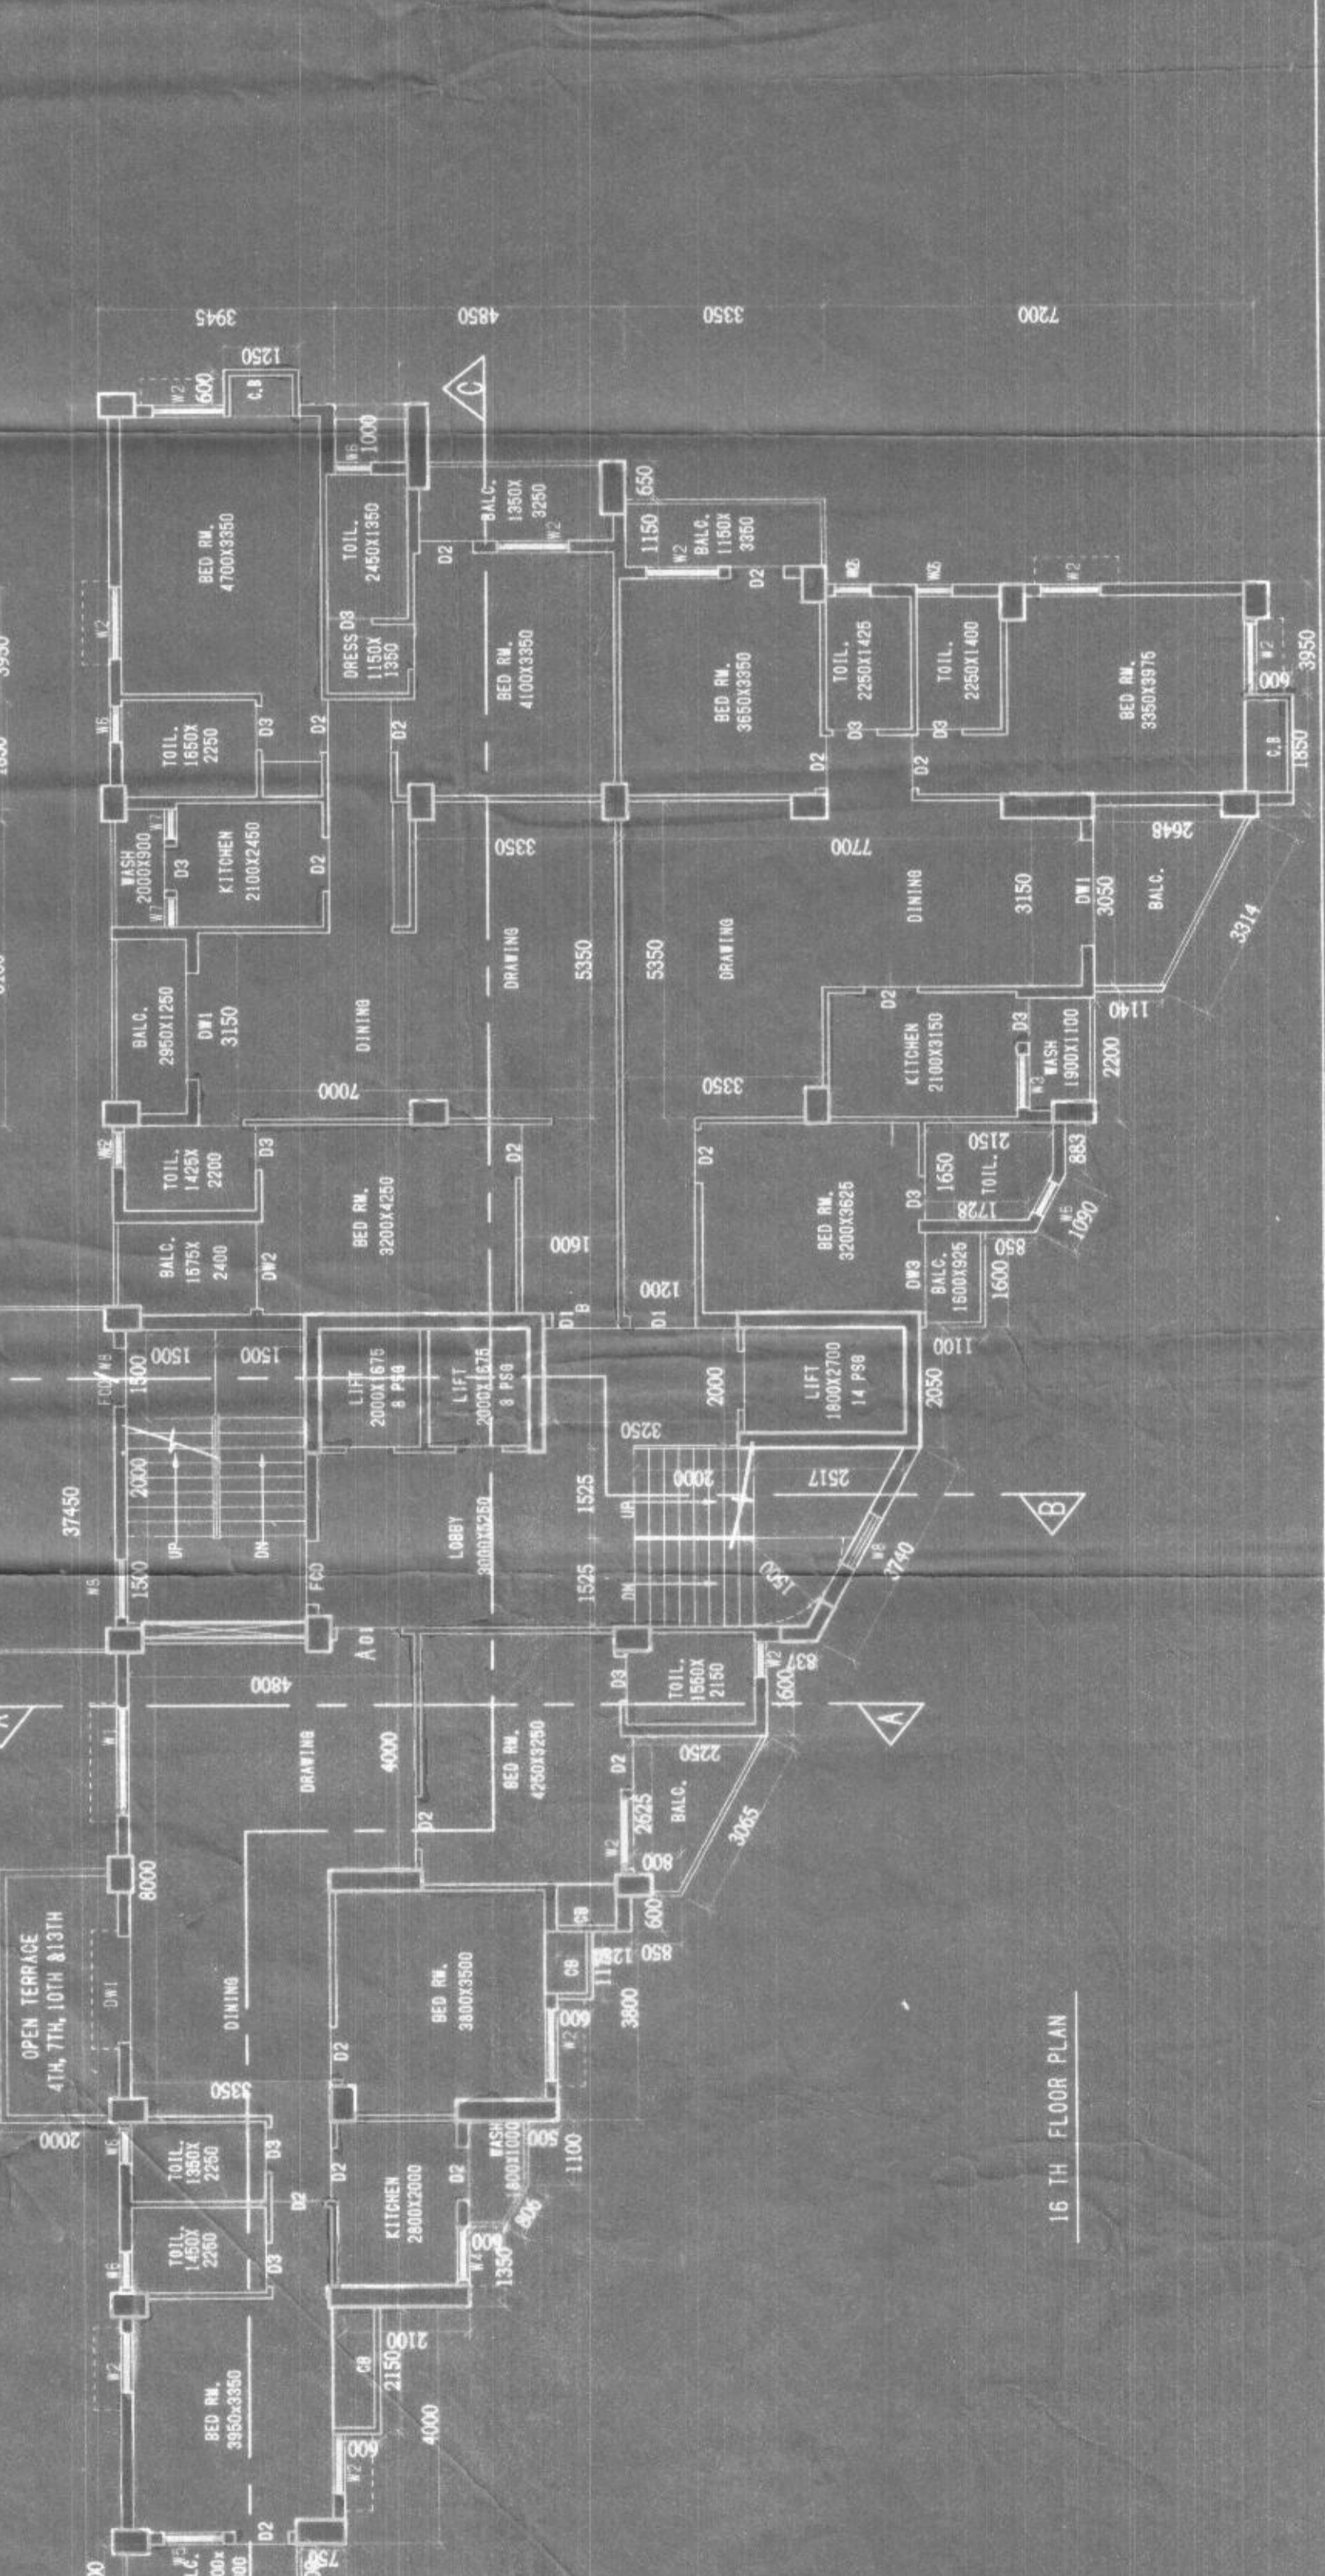

16TH FLOOR PLAN