


**APPLICANT NAME & ADDRESS**

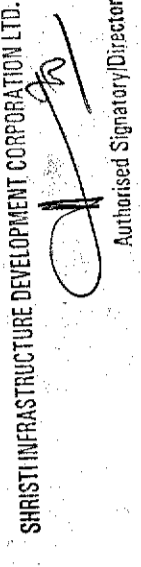

SHRI SRI INFRASTRUCTURE DEVELOPMENT CORPORATION LTD.  
Plot No. X-1, 2&3, Block-EP, Sector-V, Salt Lake City, KOLKATA-700 091

**PRINCIPAL ARCHITECT:**

CP Kulkreja Associates  
Ashirwad Building D-1 Green Park  
New Delhi-110016  
Phone: 26863953, Fax: 11-26865770  
E-mail: cpka@cpkulkreja.com

**CERTIFICATE OF THE ARCHITECT:**

I CERTIFY THAT ALL THE ARCHITECTURAL DRAWINGS OF THE PROJECT AT PLOT NO. - AN/0018D/2, UDAYAN PARK, SECTOR-V, SALT LAKE CITY, KOLKATA-700091, ARE IN ACCORDANCE WITH THE BUILDING OPERATIONS RULES, 2009 AND THE PROJECT AREA BUILDING OPERATION REGULATIONS, 2009. I SHALL BE HELD RESPONSIBLE IF ANY INCORRECT INFORMATION IS FURNISHED BY ME OR ANY VIOLATION OF PROVISIONS OF THESE RULES AND THE PROJECT AREA (BUILDING OPERATIONS) REGULATIONS, 2009 IS FOUND IN ANY OF THE DRAWINGS. THIS DOCUMENT IS SIGNED BY ME AND SUBMITTED TO THE SANCTIONING AUTHORITY FOR OBTAINING SANCTION.

*Sanjay Mandal*  
SIGNATURE OF THE ARCHITECT  
SANJAY MANDAL  
ARCHINKDA/09/00002

Sanjay Mandal  
CA/09/20021

ANIRBAN BISWAS  
TOWN PLANNER, TPERINKDA/10/00019

**CERTIFICATE OF STRUCTURAL ENGINEER :**

Certified that the structural drawing and design of both the foundations and superstructure of the building has been made considering the Soil Test Report, as per these rules and regulations made under the Act and also considering all possible loads, seismic loads, and the moments generated by the proposed structure as per the Bureau of Indian Standard and National Building Code of India and certified that it is safe and stable in all respect and these provisions shall be adhered to during the construction.

*Pradip Bhaumik*  
PRADIP BHAUMIK  
[STERINKDA/10/00013]

**CERTIFICATE OF GEO-TECHNICAL ENGINEER :**

It is certified that the comprehensive Geo-technical Report on soil investigation has been prepared by me for design and calculation of the foundation by analyzing the soil sample for estimating the bearing capacity of the soil on which foundation of the structure will be constructed. I shall also check the nature of the soil after excavation at site so that foundation is extended up to appropriate depth that has been proposed in the Geo-technical Report.

*Pradip Bhaumik*  
Geo-Technical Engineer:  
PRADIP BHAUMIK,  
[STERINKDA/10/00025]

**TITLE: ARCHITECTURAL DRAWING**

TOWER-2(SERVICE APPARTMENT)  
13TH,14TH,16TH,17TH,19TH,20TH FLOOR WITH  
ROOF

**TITLE: ROOF PLAN (TOWER 2)**

PROPOSED 5 STAR HOTEL COMPLEX  
AT RAJARHAT, NEW TOWN KOLKATA  
PLOT NO. - AA/II/CBD/2, NEW TOWN KOLKATA


DRAWING SHEET NO. : IN/1246/CORP/AR/24

DATE : 10.04.2017 SCALE : 1 : 100

26/2 Ballygunge Circular Road  
Udayan Park Flat No.-7, 3rd Floor, Kolkata-700019  
FAX : (033) 2289-4026  
www.innateindia.com  
TEL : (033) 4000-642-26



THIS DRAWING IS A PRIVATE AND CONFIDENTIAL DOCUMENT AND IT MUST NOT BE  
COPIED OR LEFT WITHOUT THE CONSENT OF US INMATE

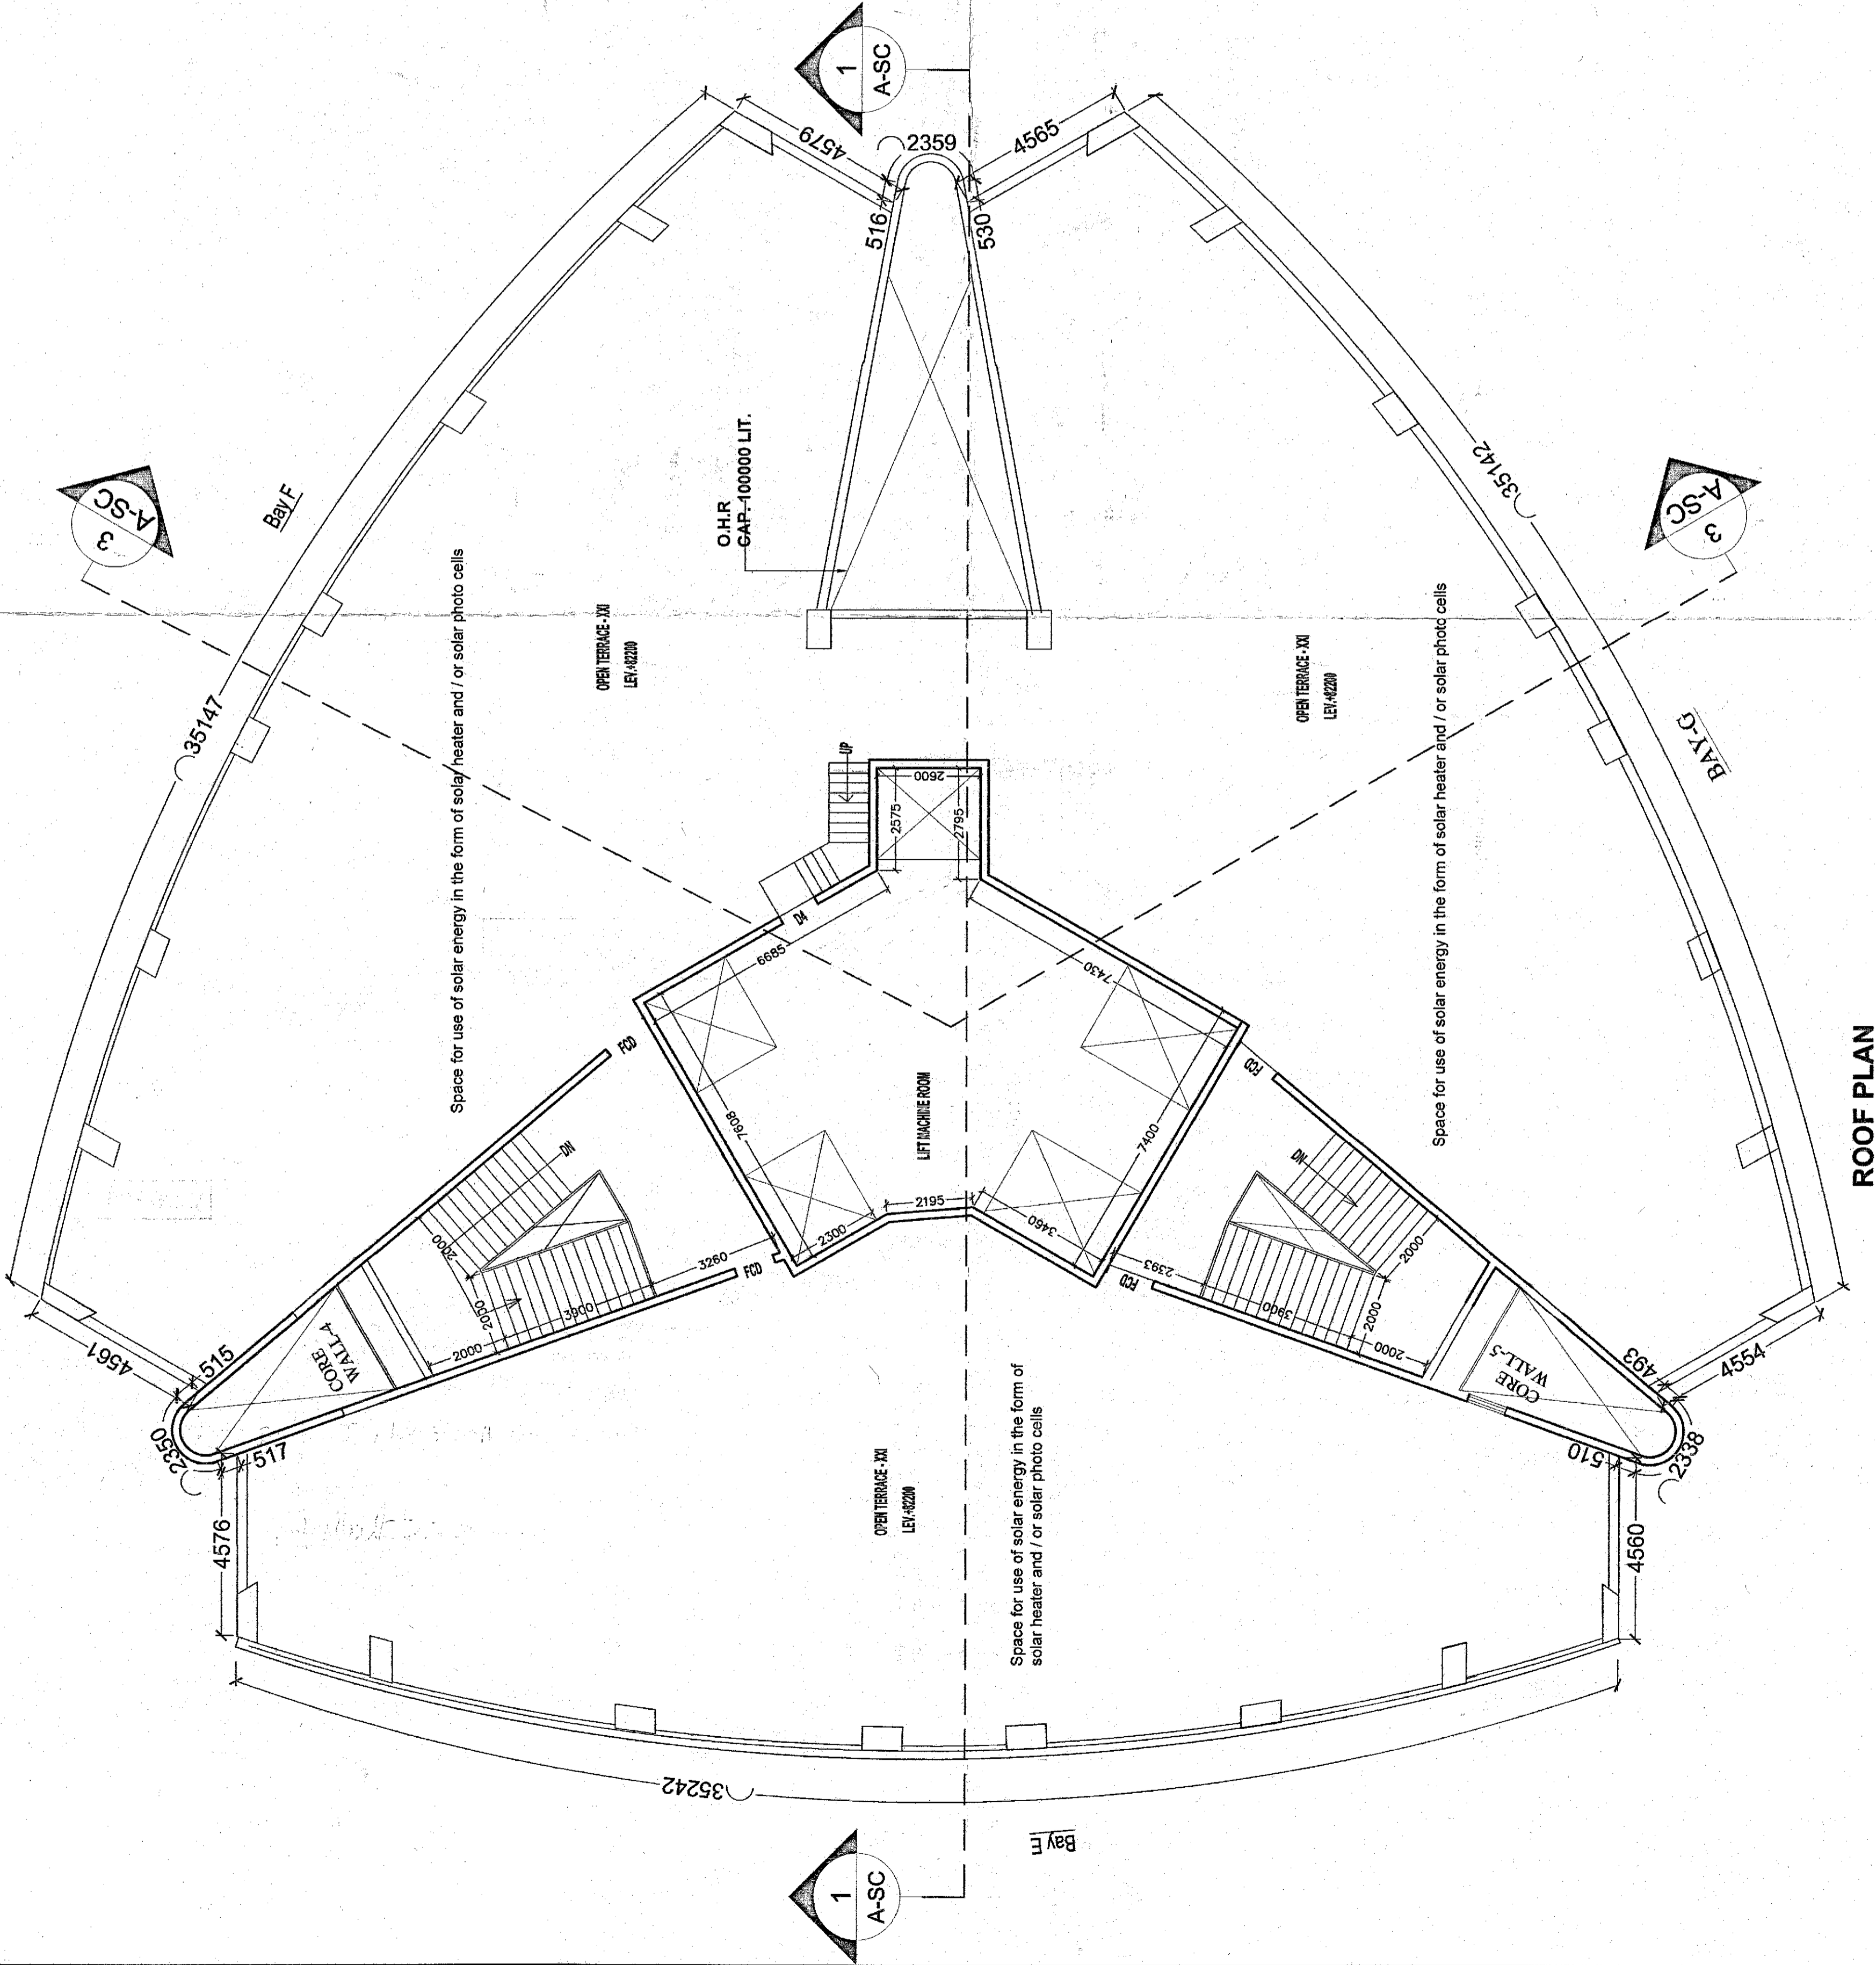

SL No - 24