


UPPER GROUND FLOOR
SCALE- 1:100

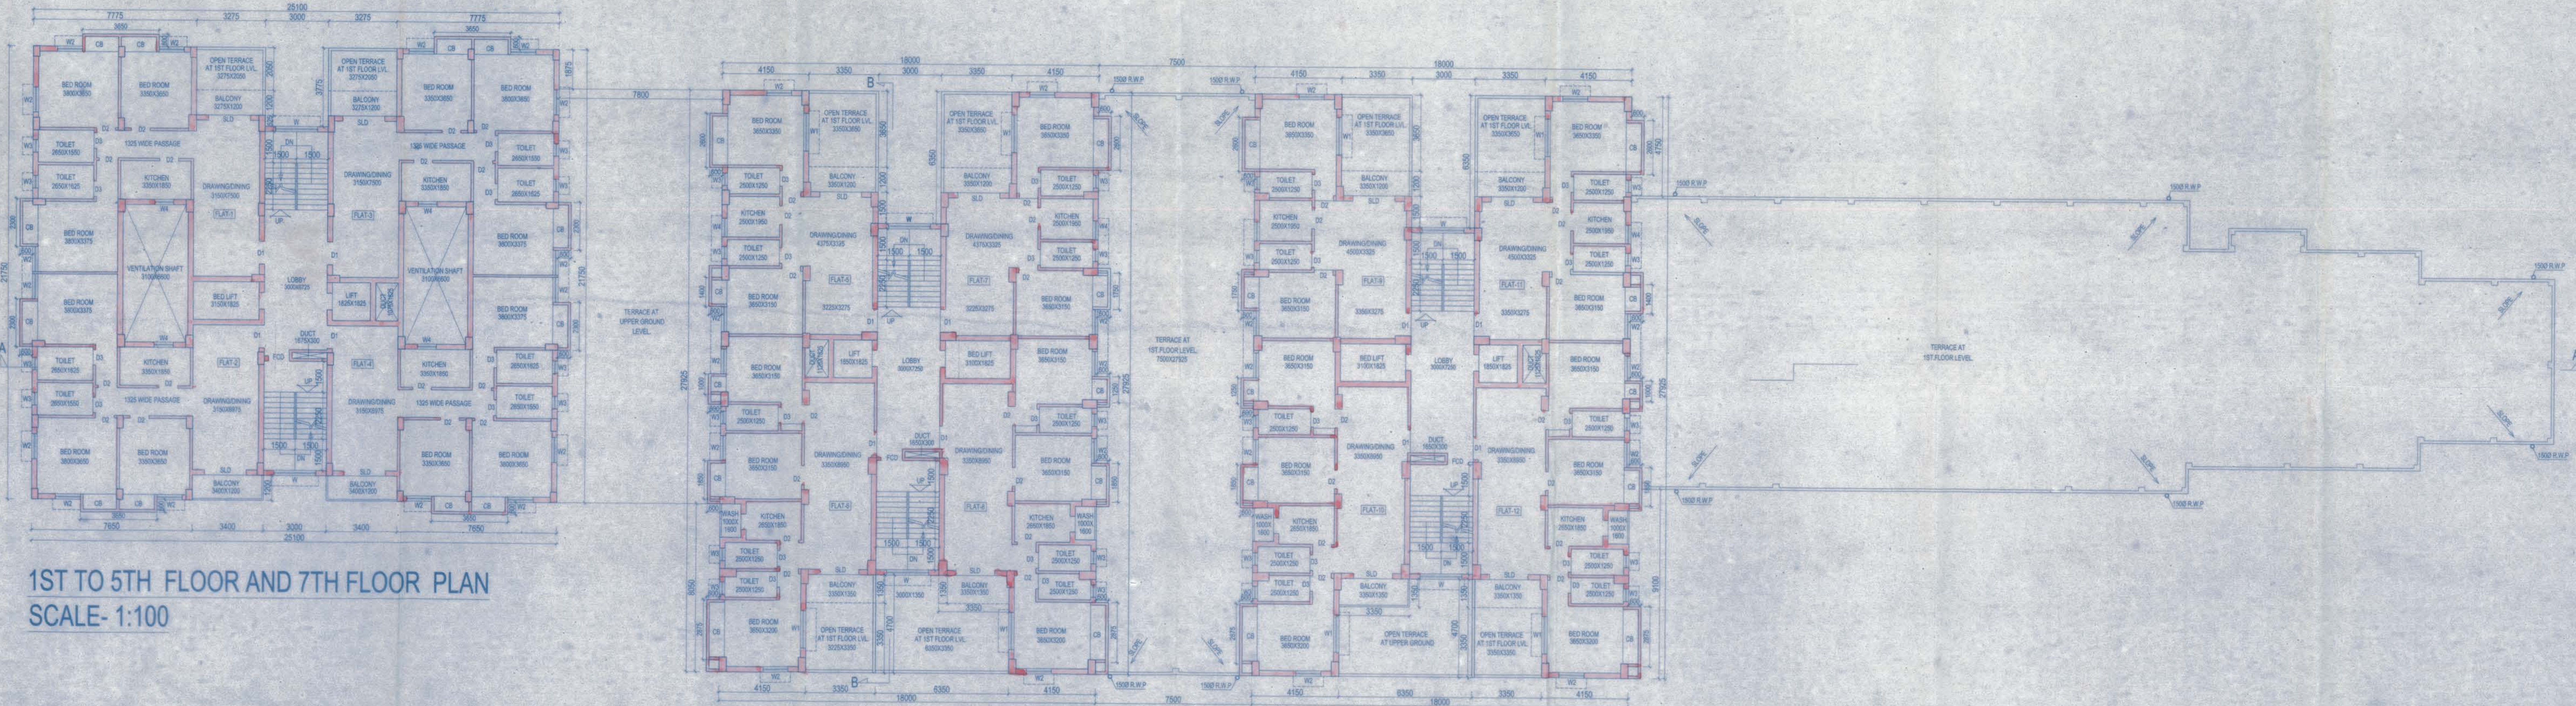

1ST TO 5TH FLOOR AND 7TH FLOOR PLAN
SCALE- 1:100

PROJECT
 PROPOSED L.G+U.G+9 & L.G+U.G+15 STORIED RESIDENTIAL BUILDING AT R.S. DAG NO.-1545,1545/1914,1546,1547,1548,1549,1550,1551,1552,1552/1913,1553,1554,1596/1911,1532,1555,1556,1592,159 UNDER R.S. KHATIAN NO.- 1538,1414,1810,508,272,531,583,1536,265,1803,615,556,1206,1418, MOUZA- BARHANS FARTABAD, J.L.- 47, HOLDING NO.- 50 BARHANS, WARD NO.- 30, UNDER RAJPUR SONARPUR MUNICIPALITY, P.S.- SONARPUR, DISTRICT- 24 PARAGANAS(S).

SPECIFICATION
 1. ALL DIMENSIONS ARE IN MM UNLESS IT IS MENTIONED.
 2. ALL EXTERNAL BRICK WALLS ARE 250 MM THICK AND INTERNAL 125 MM THICK UNLESS IT IS MENTIONED.
 3. ALL BRICKWORK PLASTERING INSIDE OR OUTSIDE ARE IN THE RATIO OF 1:4:8:4 RESPECTIVELY AND OUTSIDE PLASTERING CONTAINS WATER PROOFING.

SCHEDULE OF DOORS & WINDOWS

DOORS				WINDOWS			
TYPE	NO.	HEIGHT	SPECIFICATION	TYPE	NO.	HEIGHT	SPECIFICATION
D1	100	2100	---	W1	1500	1800	---
D2	80	2100	---	W2	1300	1300	---
D3	70	2100	---	W3	600	900	---
D4	1000	2100	---	W4	600	900	---
D5	2000	2100	---	W5	2000	1800	---
D6	2000	2100	---	W6	900	1300	---

CITYSTAR GRAMA UDYOG PVT. LTD.
 Director
 For Seal and Constituted Authority c.
 1) AJIT DAS
 2) CHHANDA DAS

SIGNATURE OF OWNER & SEAL

THE STRUCTURAL DESIGN AND DRAWINGS OF BOTH FOUNDATION & SUPERSTRUCTURE OF THE BUILDING HAS BEEN MADE BY ME CONSIDERING ALL POSSIBLE LOADS INCLUDING THE SEISMIC LOAD AS PER THE NATIONAL BUILDING CODE OF INDIA AND CERTIFIED THAT IT IS SAFE AND STABLE IN ALL RESPECTS.

JAYANTA DAS (B.E) CIVIL
 Registered Architect
 RAJPUR SONARPUR MUNICIPALITY
 P.S. SONARPUR, DISTRICT- 24 PARAGANAS(S)
 11, PANDEITA PLACE, KOLKATA-700029

NAME & SIGNATURE OF STRUCTURAL ENGINEER & SEAL

THE PLOT HAS BEEN INSPECTED BY ME AND ON THAT BASIS I DO CERTIFY WITH FULL RESPONSIBILITY THAT THE PROPOSED BUILDING PLAN HAS BEEN DRAWN AS PER PROVISIONS OF BEHAL MUNICIPAL BUILDING RULE AS AMENDED FROM TIME TO TIME. THE PLOT IS DEMARCATED BY BOUNDARY WALL ON ALL SIDES. THE SITE PLAN AND LOCATION PLAN CONFIRMS THE SITE.

DEBATOR SAHU
 B. ARCHT. & ARCHT. ATEA
 REGISTERED ARCHT.
 SOCIETY STREET NO. 2
 RAJPUR SONARPUR MUNICIPALITY
 P.S. SONARPUR, DISTRICT- 24 PARAGANAS(S)
 11, PANDEITA PLACE, KOLKATA-700029

NAME & SIGNATURE OF ARCHITECT & SEAL

ALOK ROY
 Registered Geotechnical Engineer
 Rajpur - Sonarpur Municipality
 No. -005 / G. T. Eng.

NAME & SIGNATURE OF GEOTECHNICAL ENGINEER & SEAL ADDRESS

WE DO HEREBY CERTIFY THAT THE FOUNDATION AND SUPERSTRUCTURE OF THE BUILDING PROPOSED FOR CONSTRUCTION AT R.S. DAG NO.- 1545, 1545/1914, 1546, 1547, 1548, 1549, 1550, 1551, 1552, 1552/1913, 1553, 1554, 1596/1911, 1532, 1555, 1556, 1592, 1599 UNDER R.S. KHATIAN NO.- 1538, 1414, 1810, 508, 272, 531, 583, 1536, 265, 1803, 615, 556, 1206, 1418, MOUZA- BARHANS FARTABAD, J.L.- 47, HOLDING NO.- 50 BARHANS, WARD NO.- 30, UNDER RAJPUR SONARPUR MUNICIPALITY, P.S.- SONARPUR, DISTRICT- 24 PARAGANAS(S) HAVE BEEN SO DESIGNED BY ME/US TO MAKE SUCH FOUNDATION AND SUPERSTRUCTURE SAFE IN ALL RESPECT INCLUDING THE CONSIDERATION OF BEARING CAPACITY AND SETTLEMENT OF SOIL ETC.

DEBATOR SAHU
 B. ARCHT. & ARCHT. ATEA
 REGISTERED ARCHT.
 SOCIETY STREET NO. 2
 RAJPUR SONARPUR MUNICIPALITY
 P.S. SONARPUR, DISTRICT- 24 PARAGANAS(S)
 11, PANDEITA PLACE, KOLKATA-700029

JAYANTA DAS (B.E) CIVIL
 Registered Architect
 RAJPUR SONARPUR MUNICIPALITY
 P.S. SONARPUR, DISTRICT- 24 PARAGANAS(S)
 11, PANDEITA PLACE, KOLKATA-700029

ALOK ROY
 Registered Geotechnical Engineer
 Rajpur - Sonarpur Municipality
 No. -005 / G. T. Eng.

CHECKED: _____ SCALE: 1:100
 DATE: 08.10.2012

TITLE
 UPPER GROUND FLOOR PLAN AND 1ST TO 5TH, 7TH FLOOR PLAN

ESPACE
 15A, DR. BARAT BANERJEE ROAD, KOLKATA-700029
 Tel: 91-33-2665-4130 / 4189
 Email: espace@spaces.com
 Website: www.espaceindia.com

APPROVED
 Plan No. 1255/2012/2012 dated 19/11/2012
 Valid upto 19/11/2016
 Rajpur Sonarpur Municipality
 RAJPUR SONARPUR MUNICIPALITY

CHECKED & O.K.
 SAE