




BLOCK B ELEVATION  
SCALE 1:100

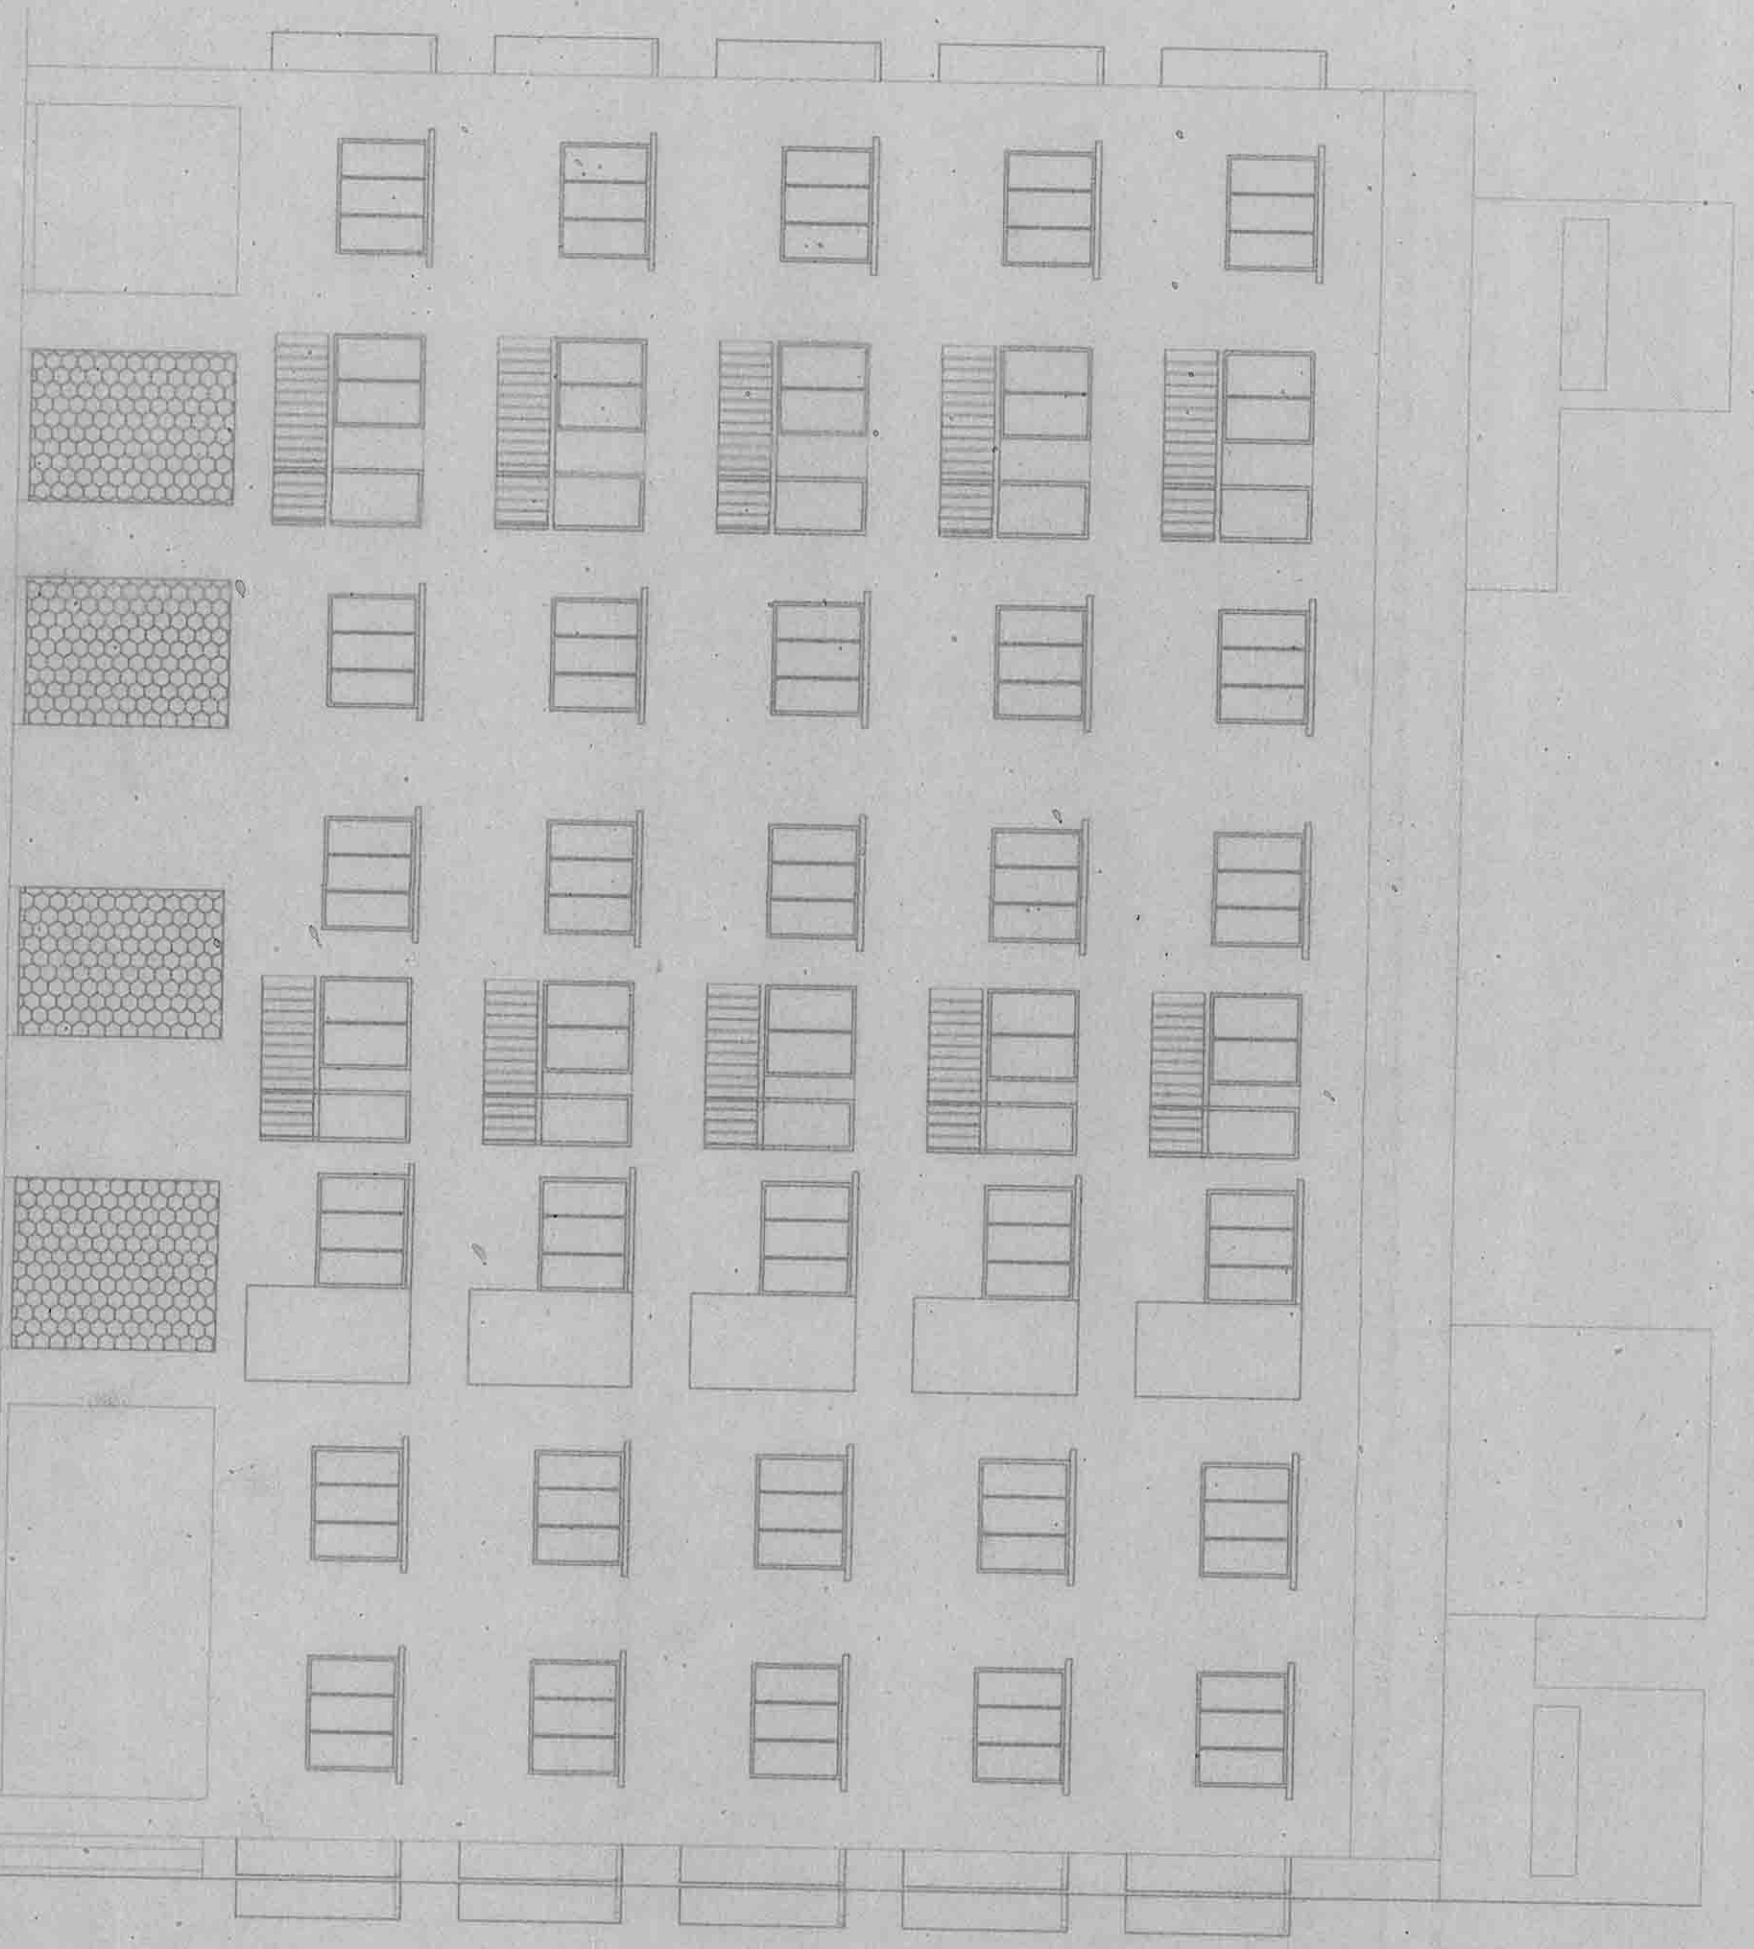


BLOCK A ELEVATION  
SCALE 1:100

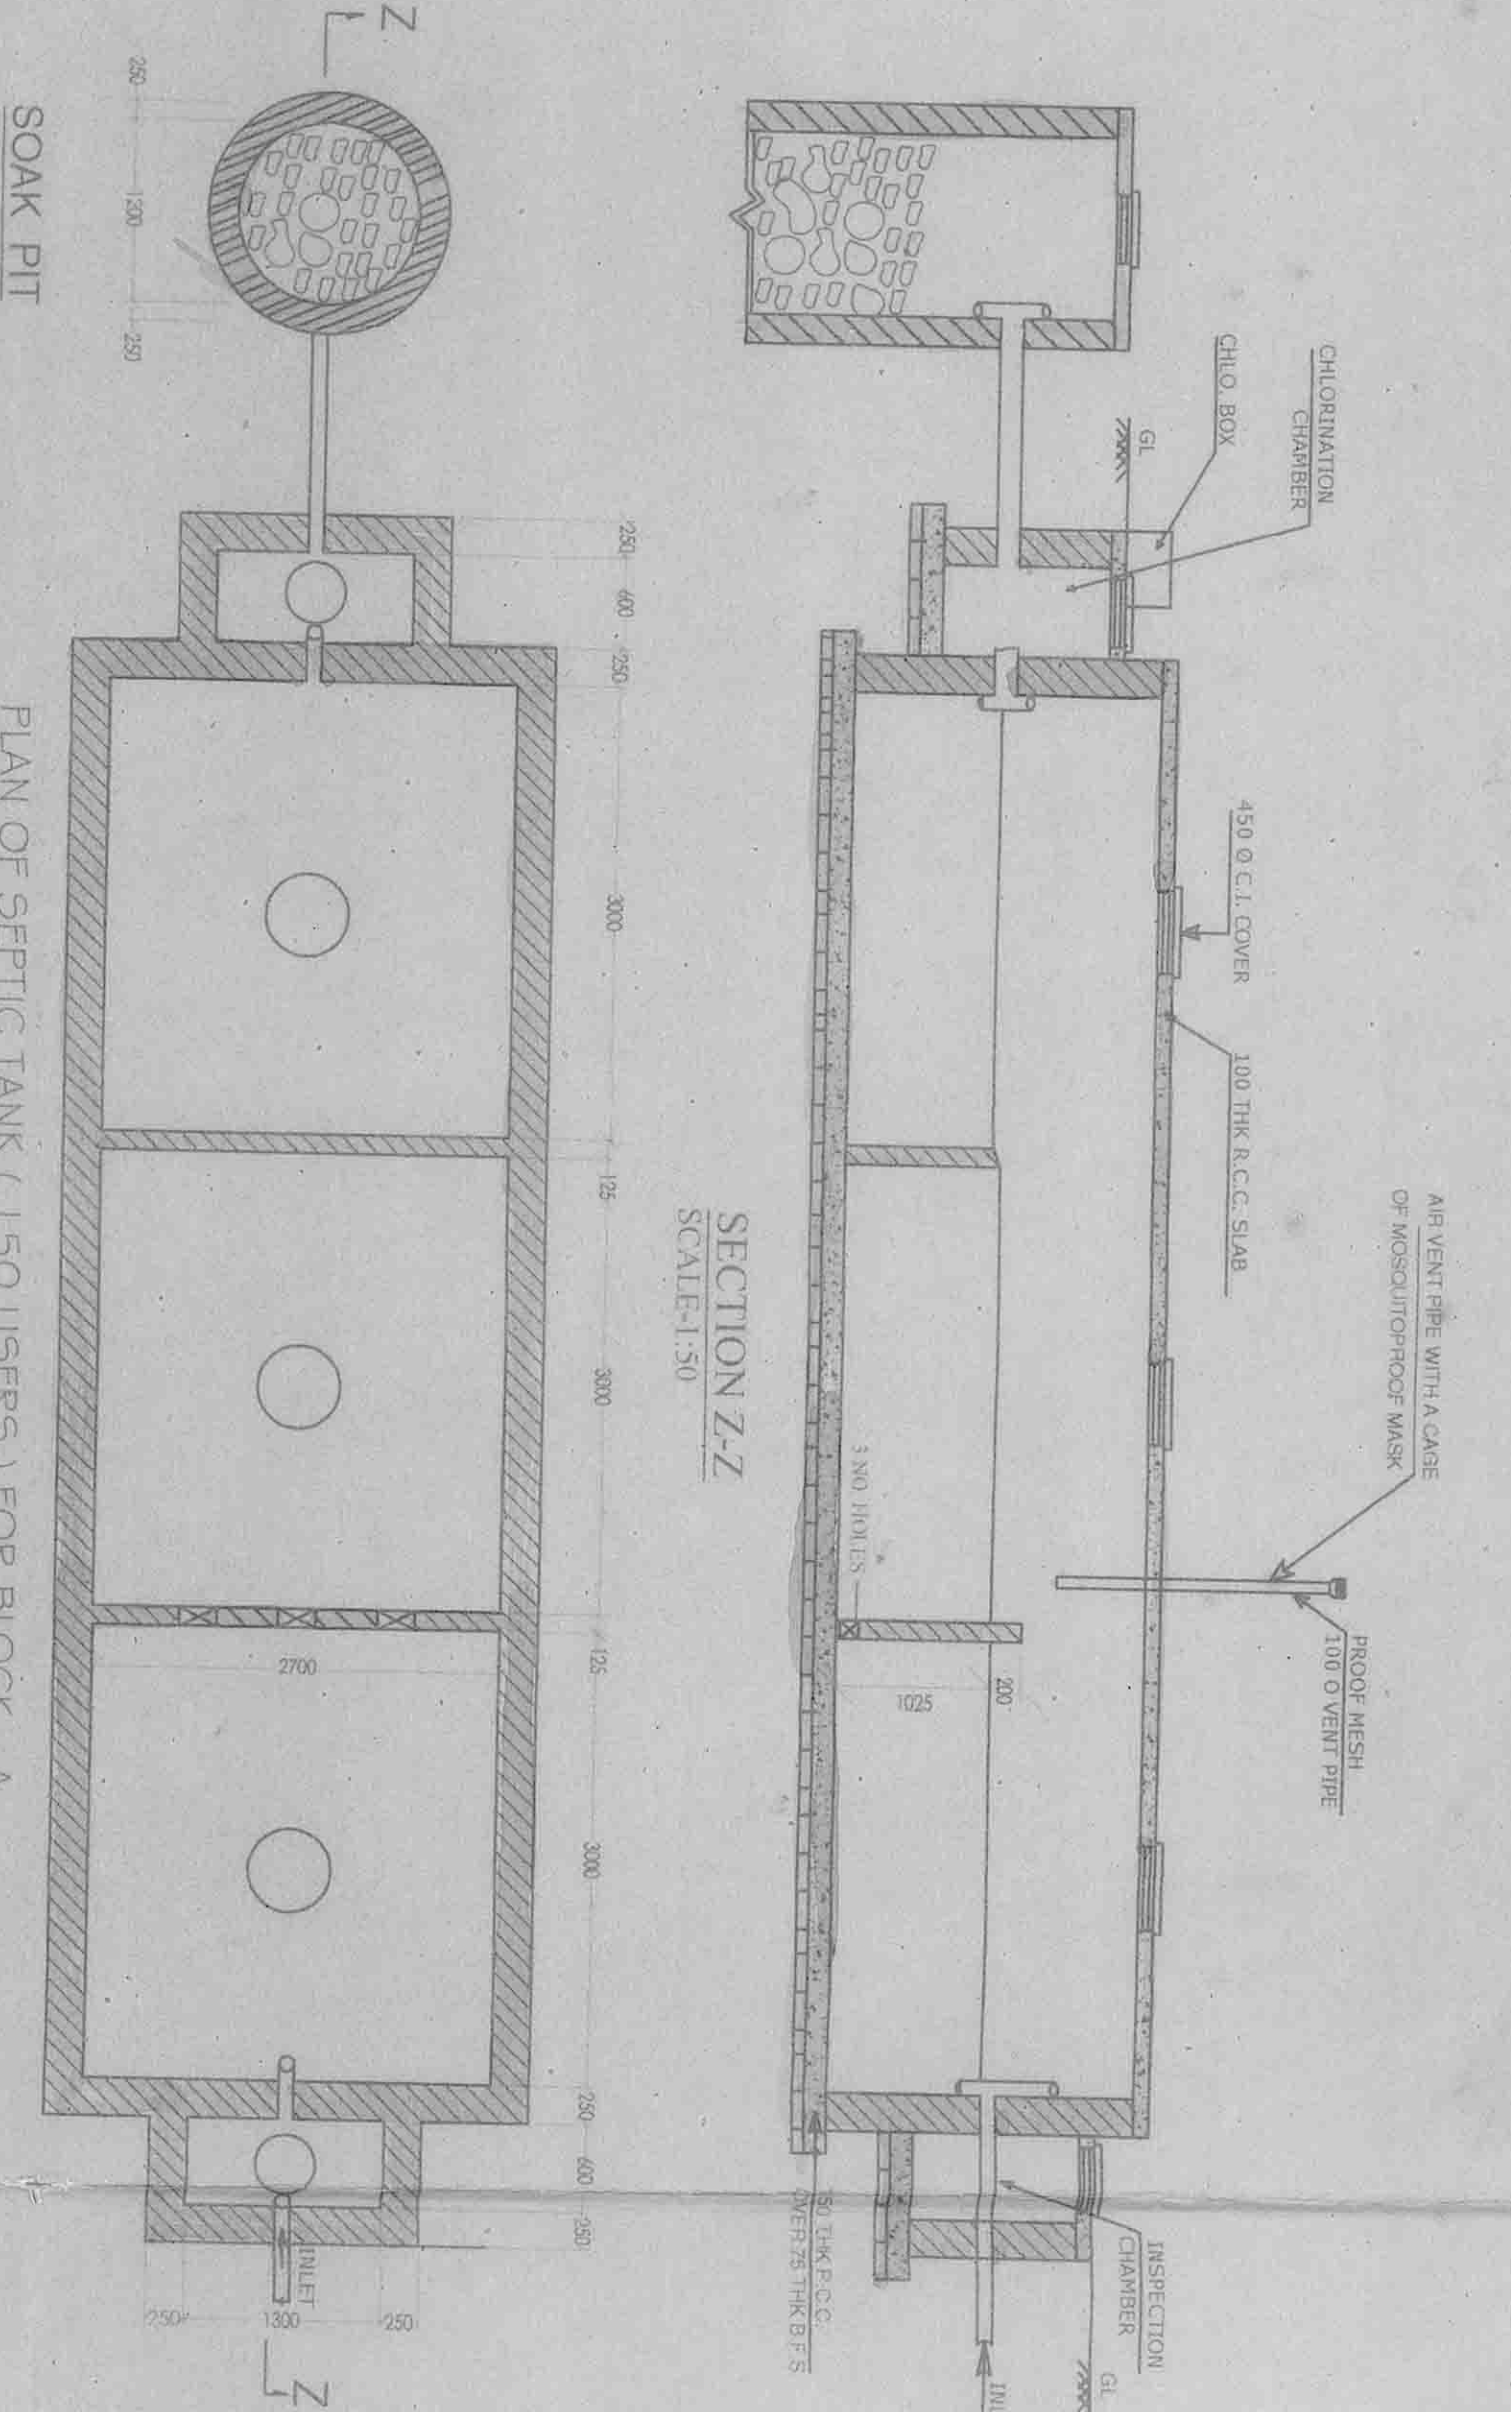


SECTION Z-Z  
SCALE 1:50

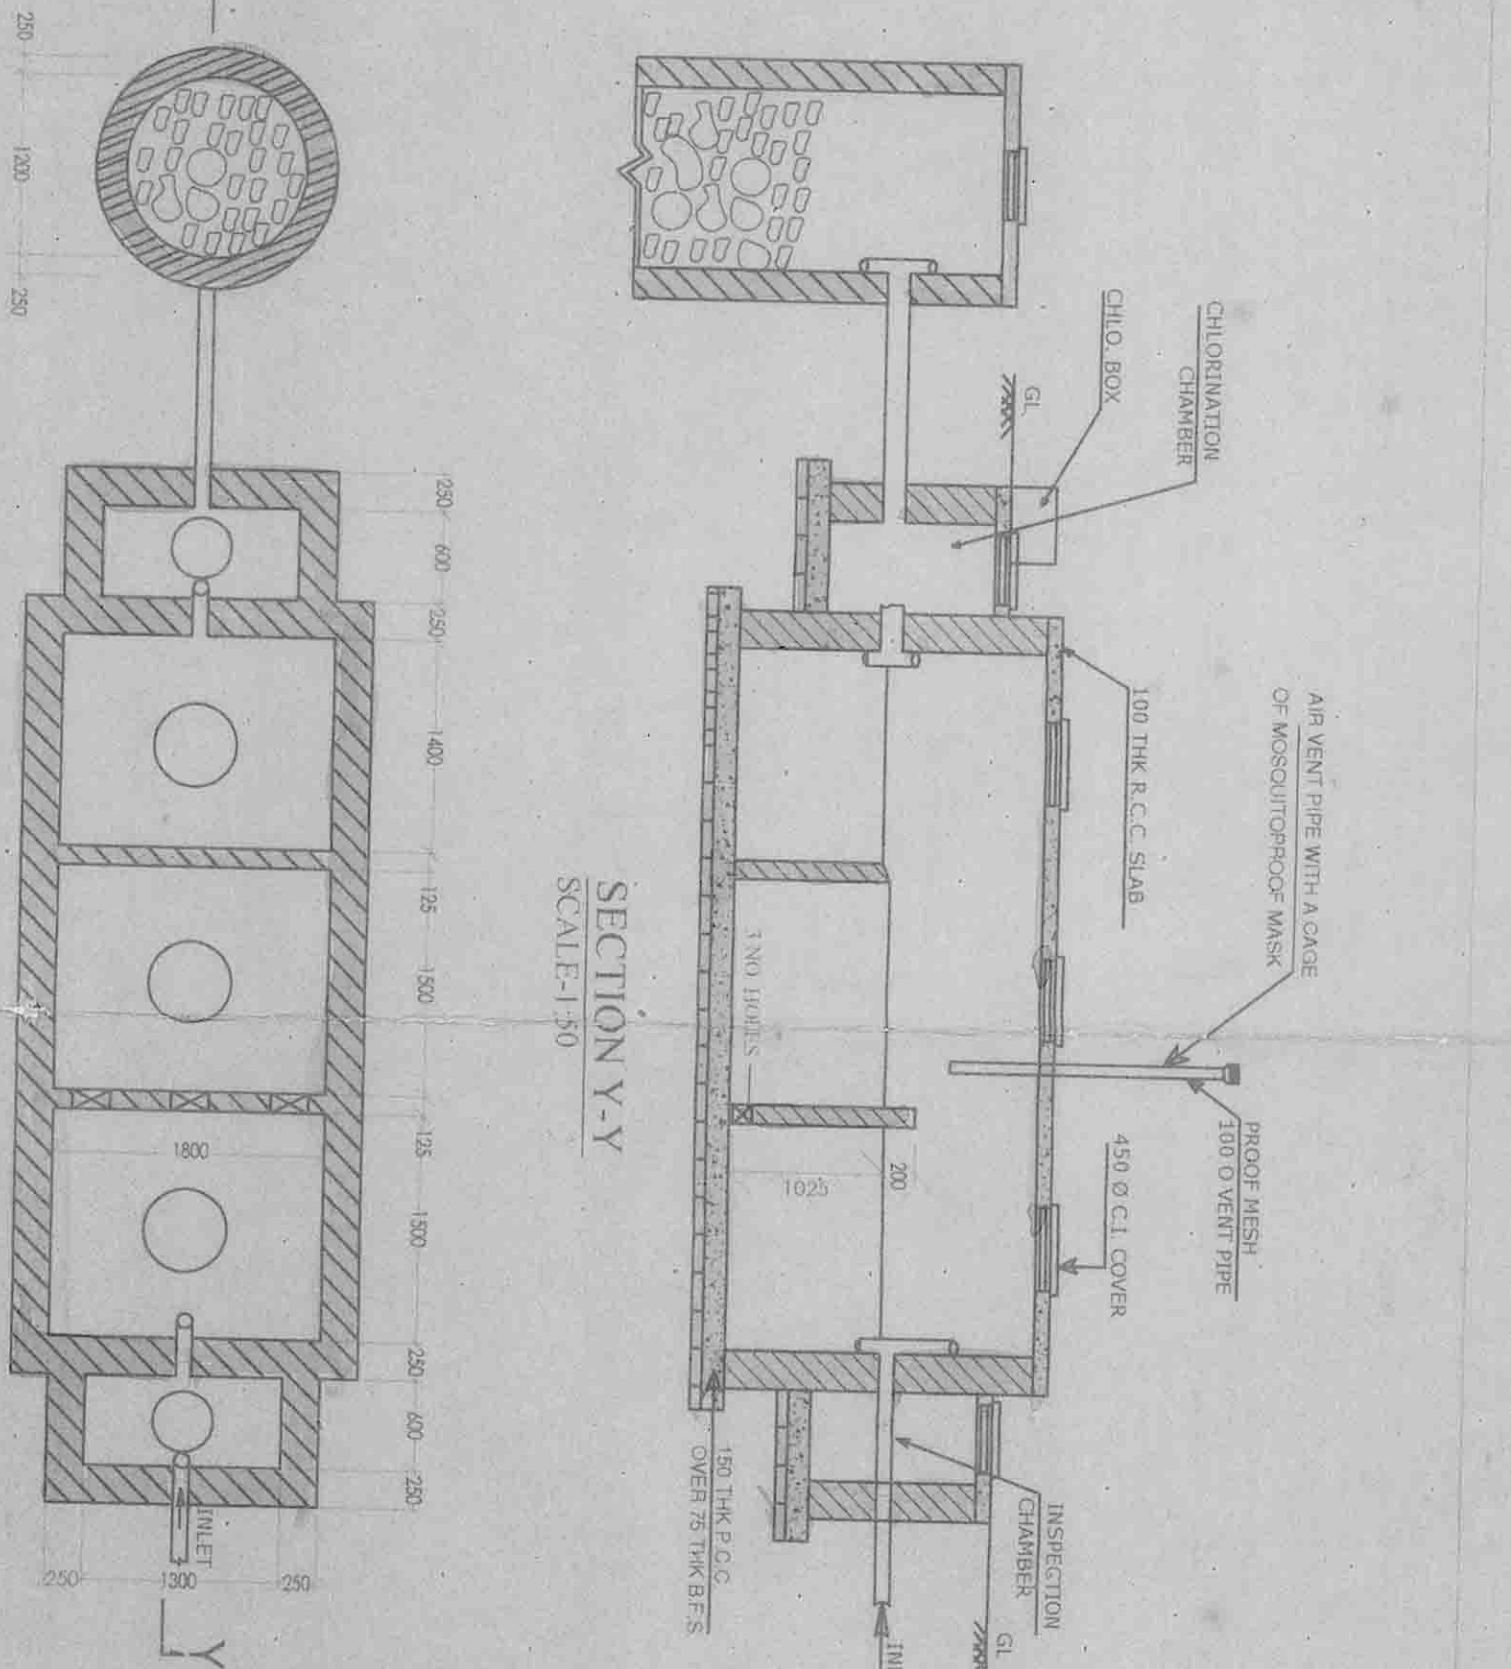


SECTION Y-Y  
SCALE 1:50

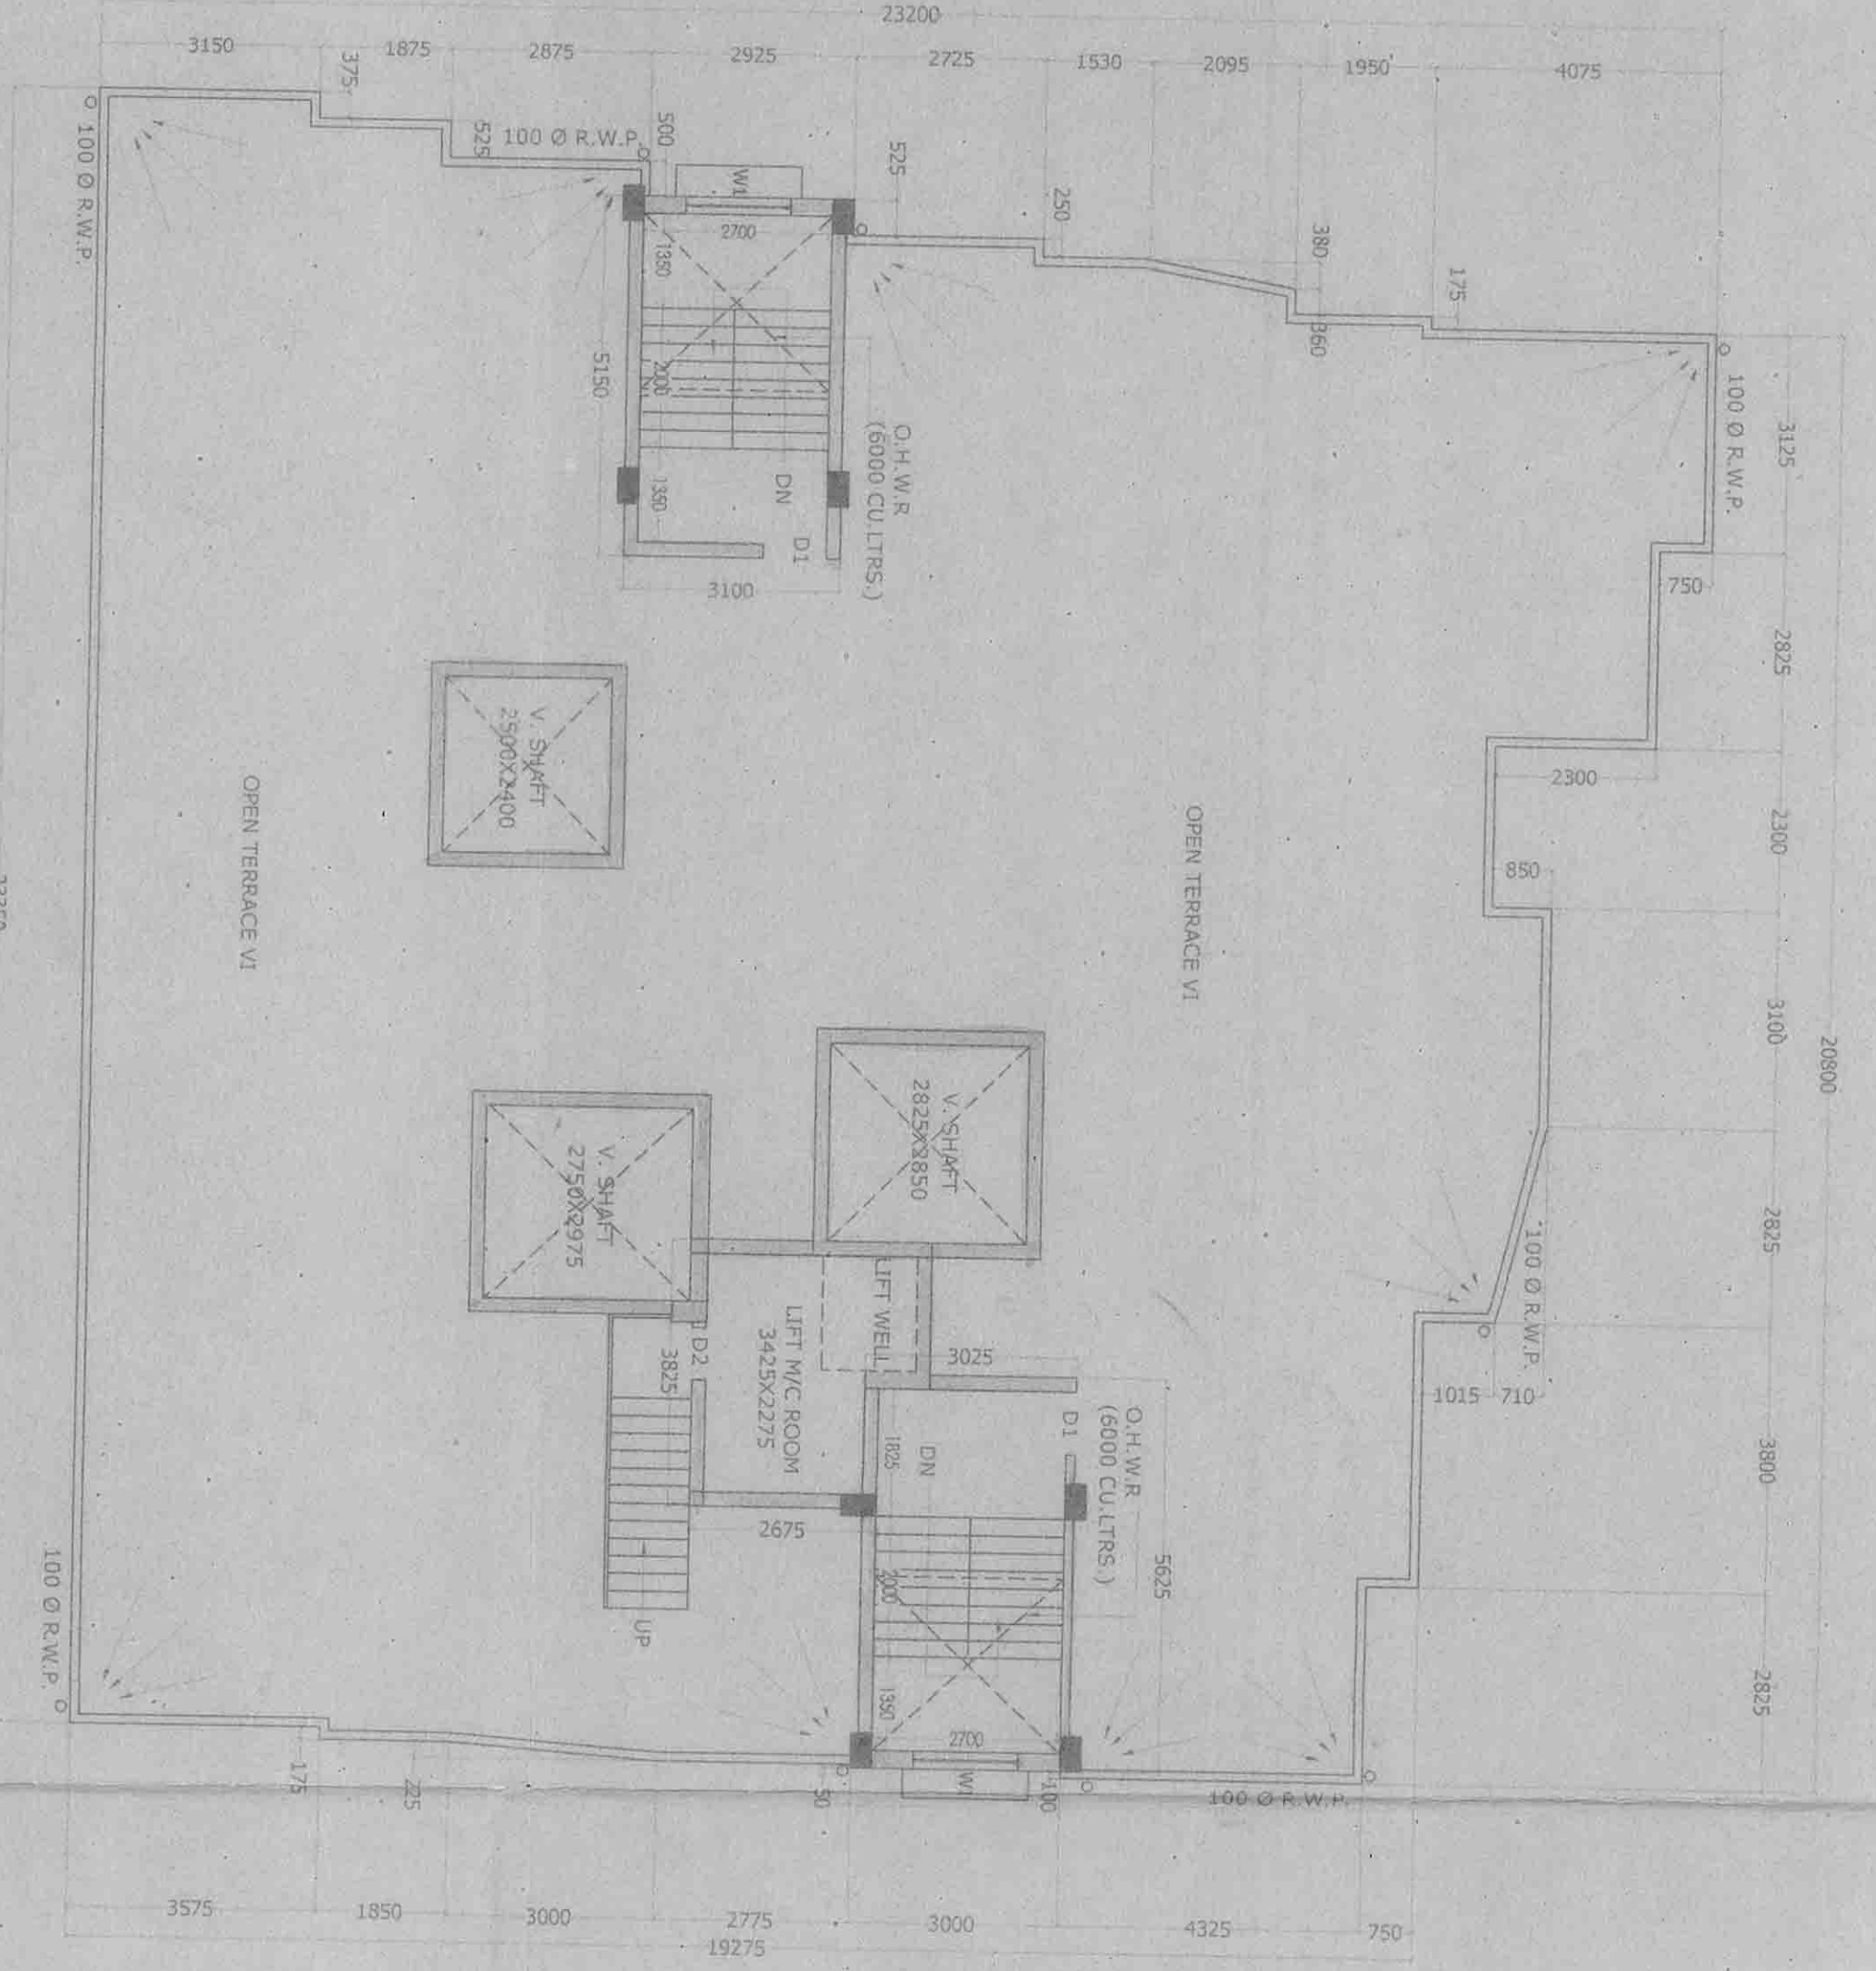


ROOF PLAN  
BLOCK - A  
SCALE 1:100

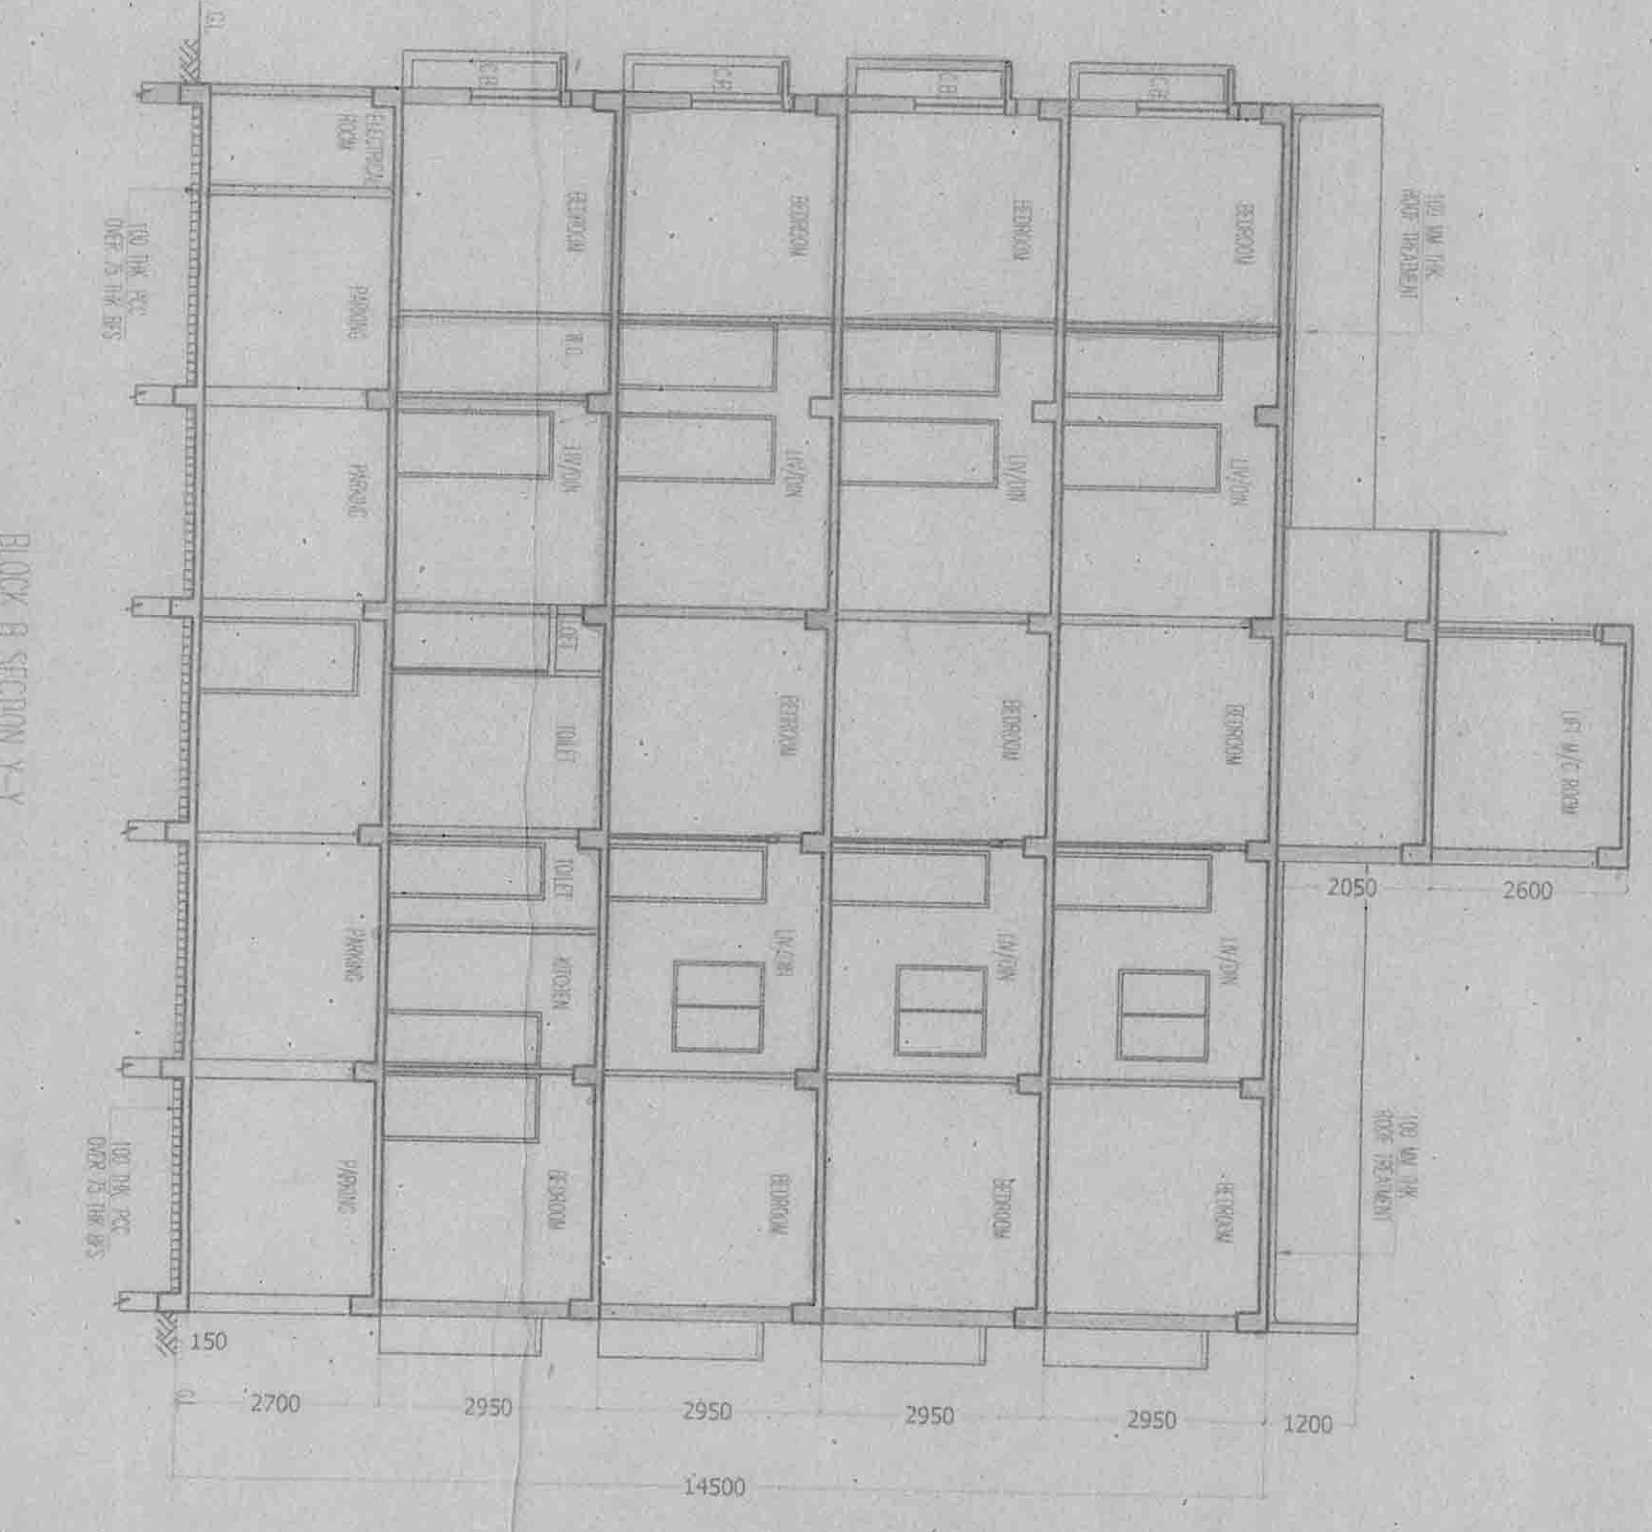


BLOCK SECTION X-X  
SCALE 1:100

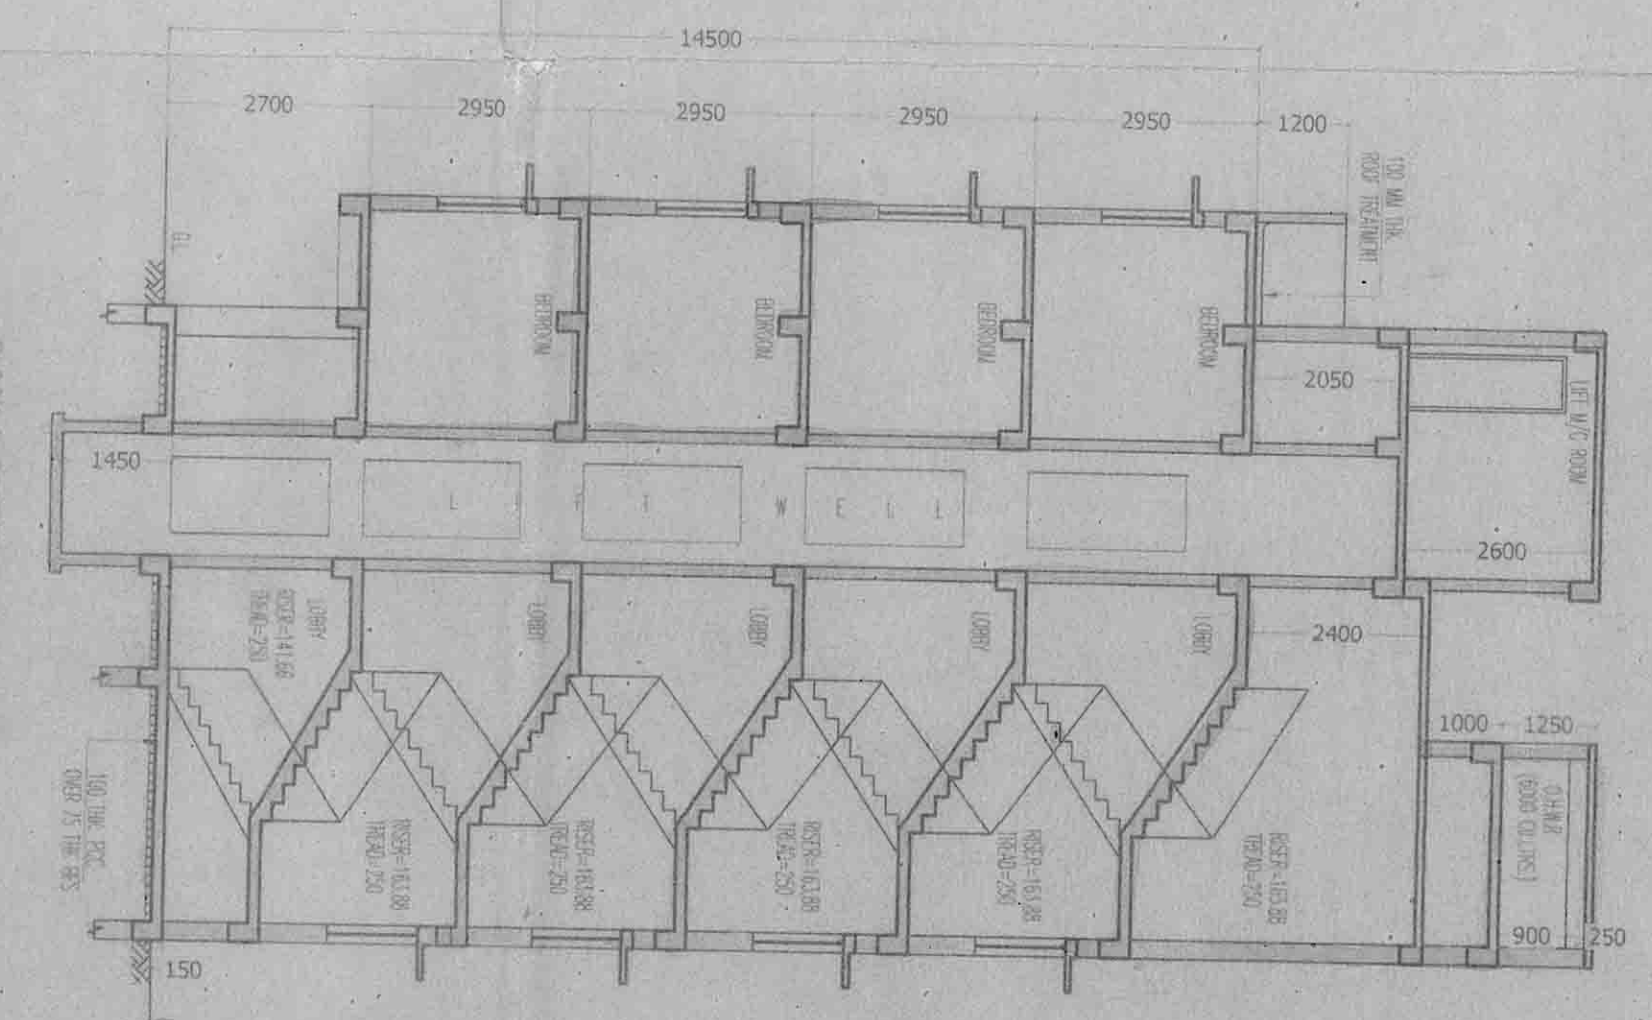


BLOCK SECTION Y-Y  
SCALE 1:100

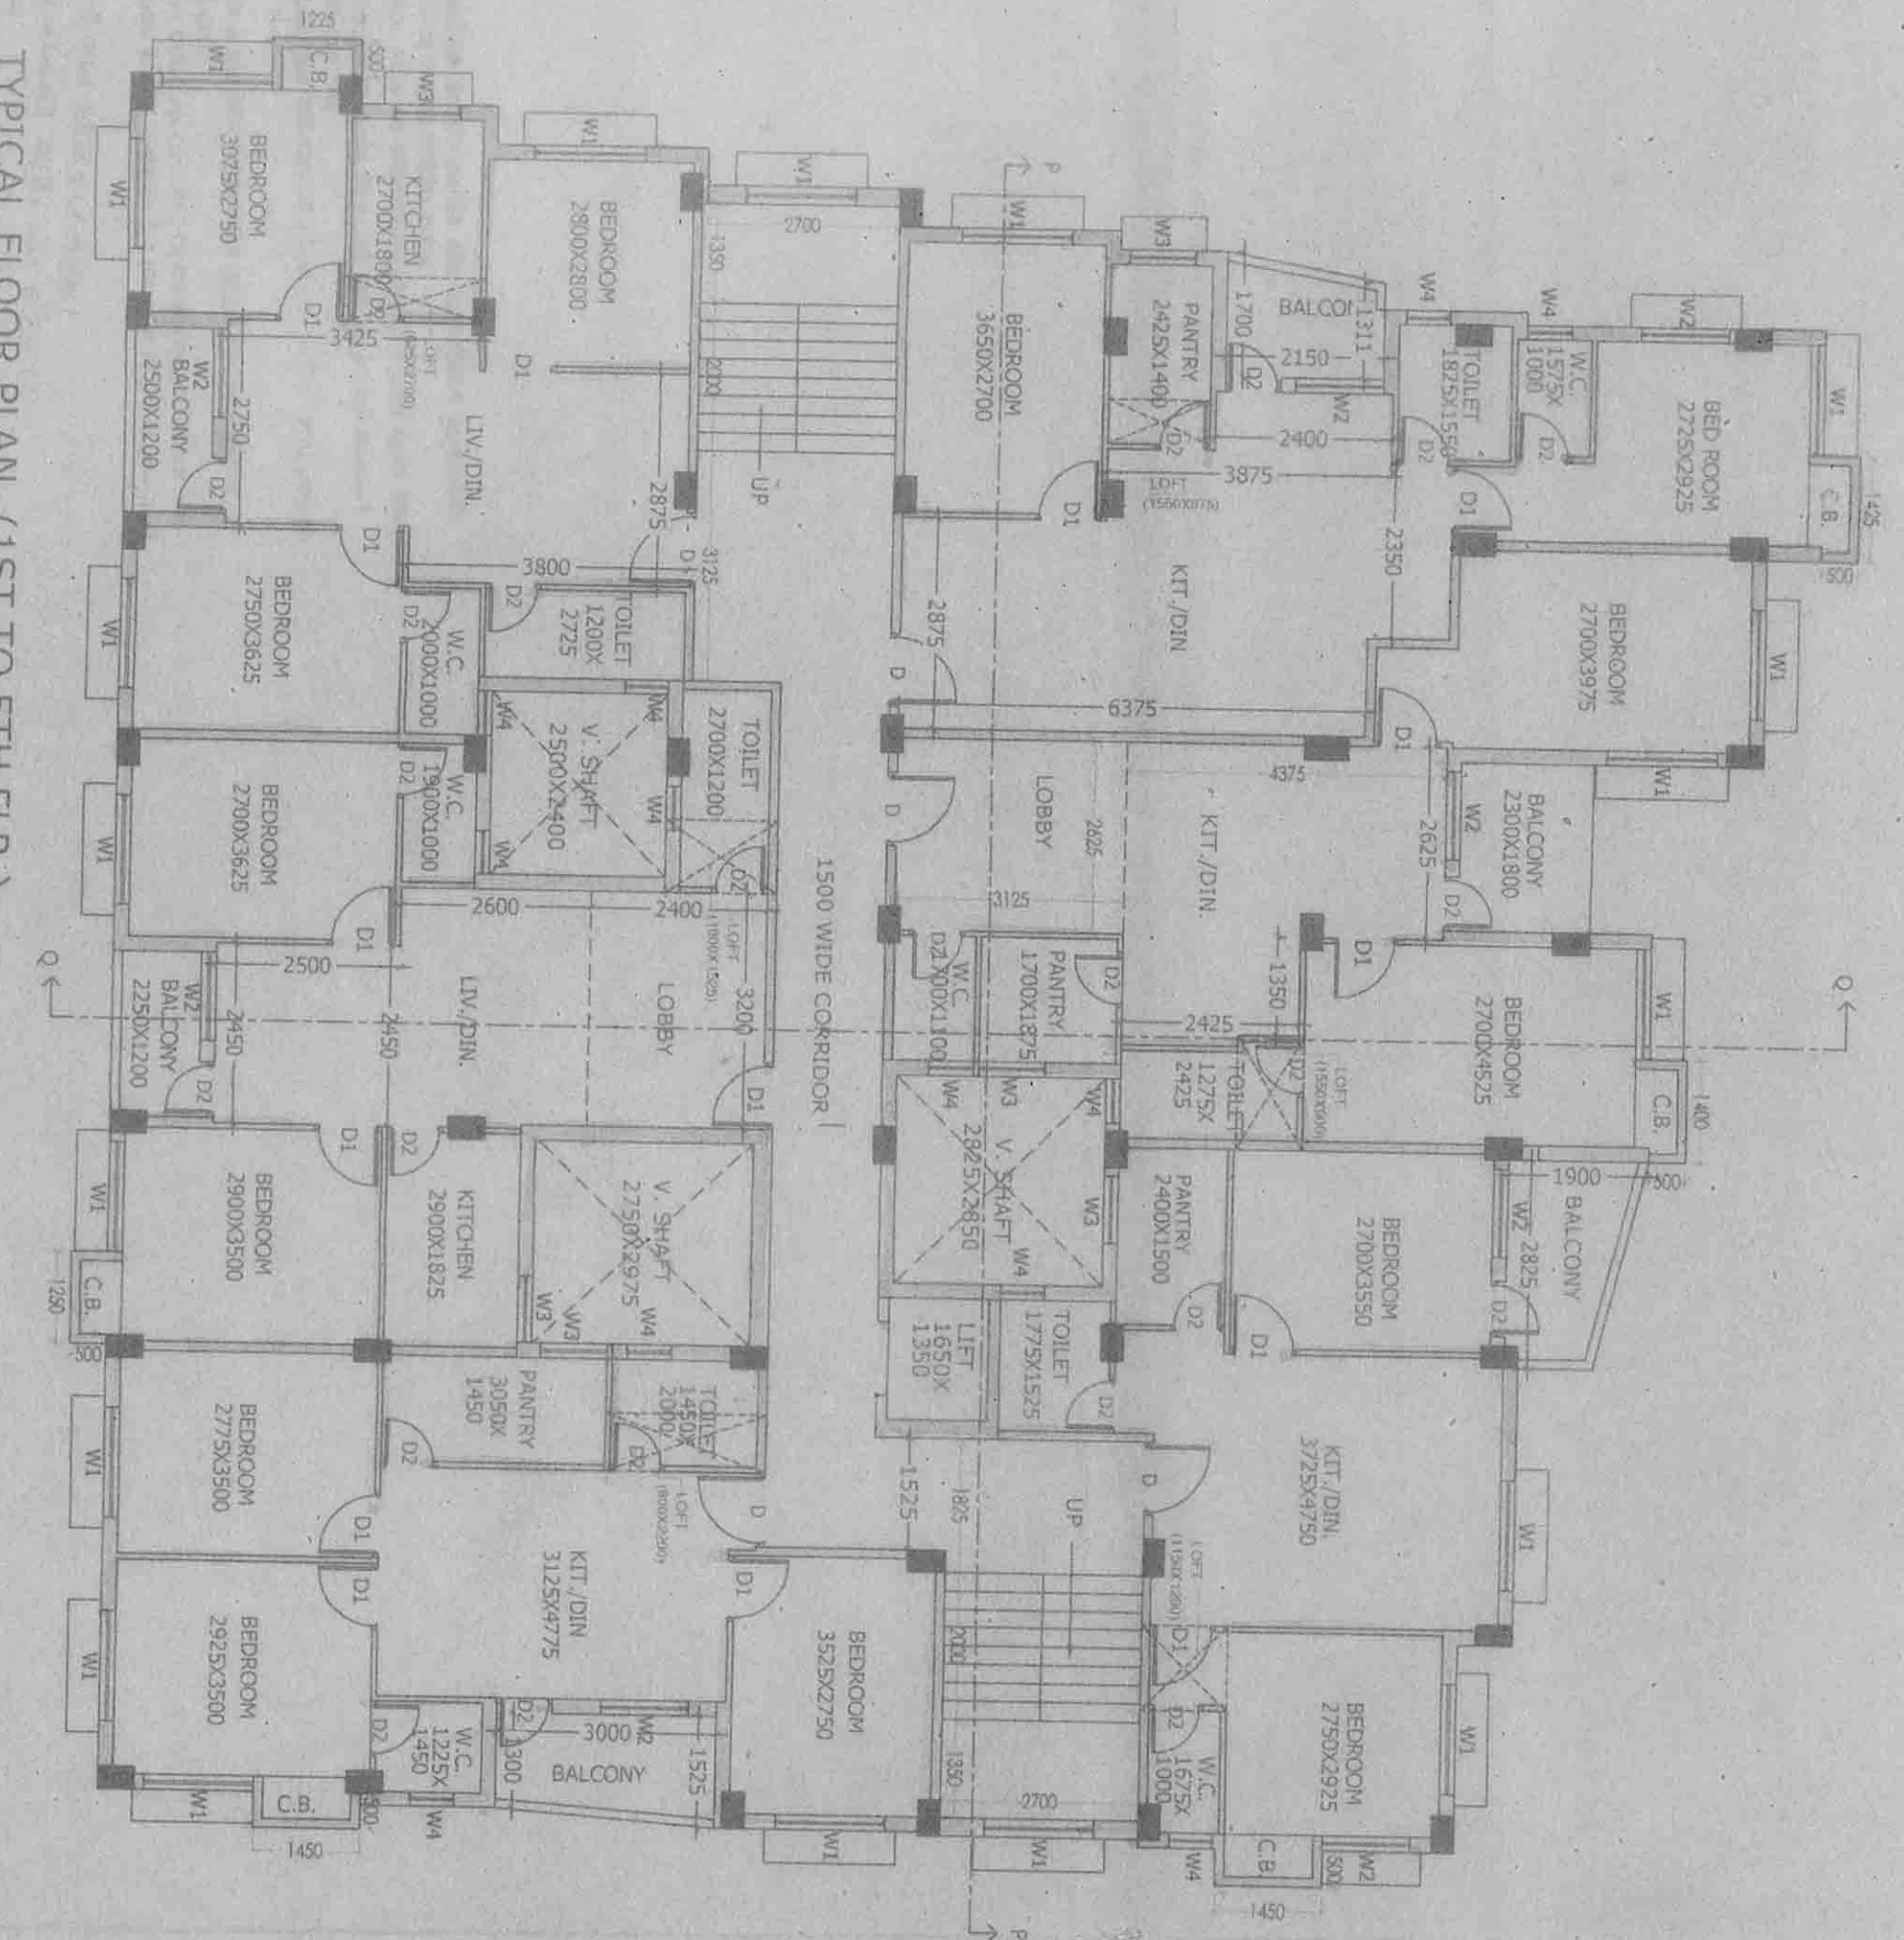


TYPICAL FLOOR PLAN (1ST TO 5TH FLR.)  
BLOCK - A  
SCALE 1:100

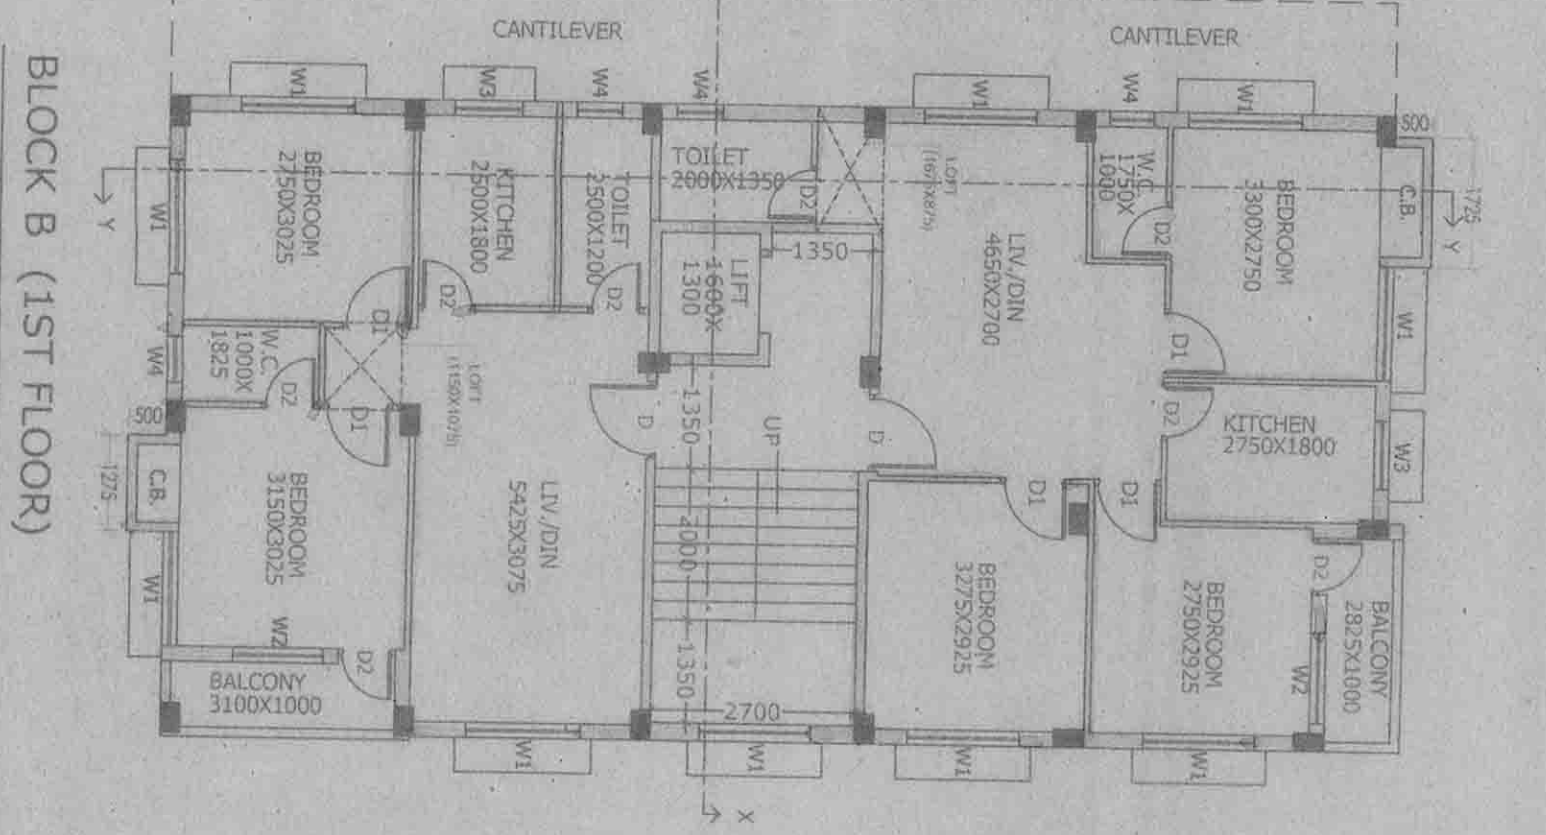


BLOCK B (1ST FLOOR)  
SCALE 1:100

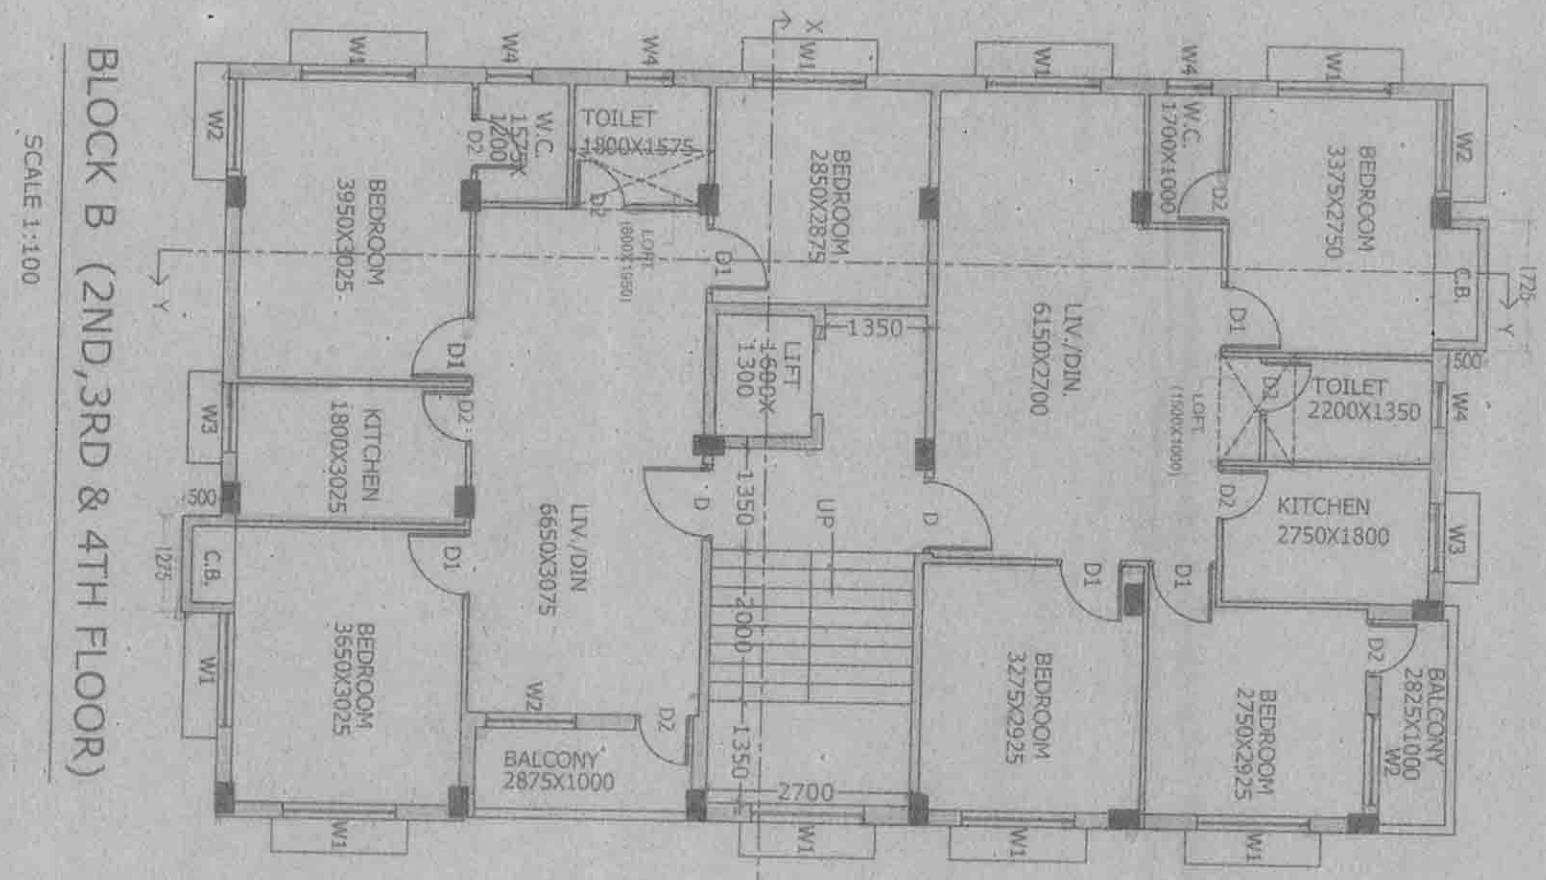


BLOCK B (2ND, 3RD & 4TH FLOOR)  
SCALE 1:100

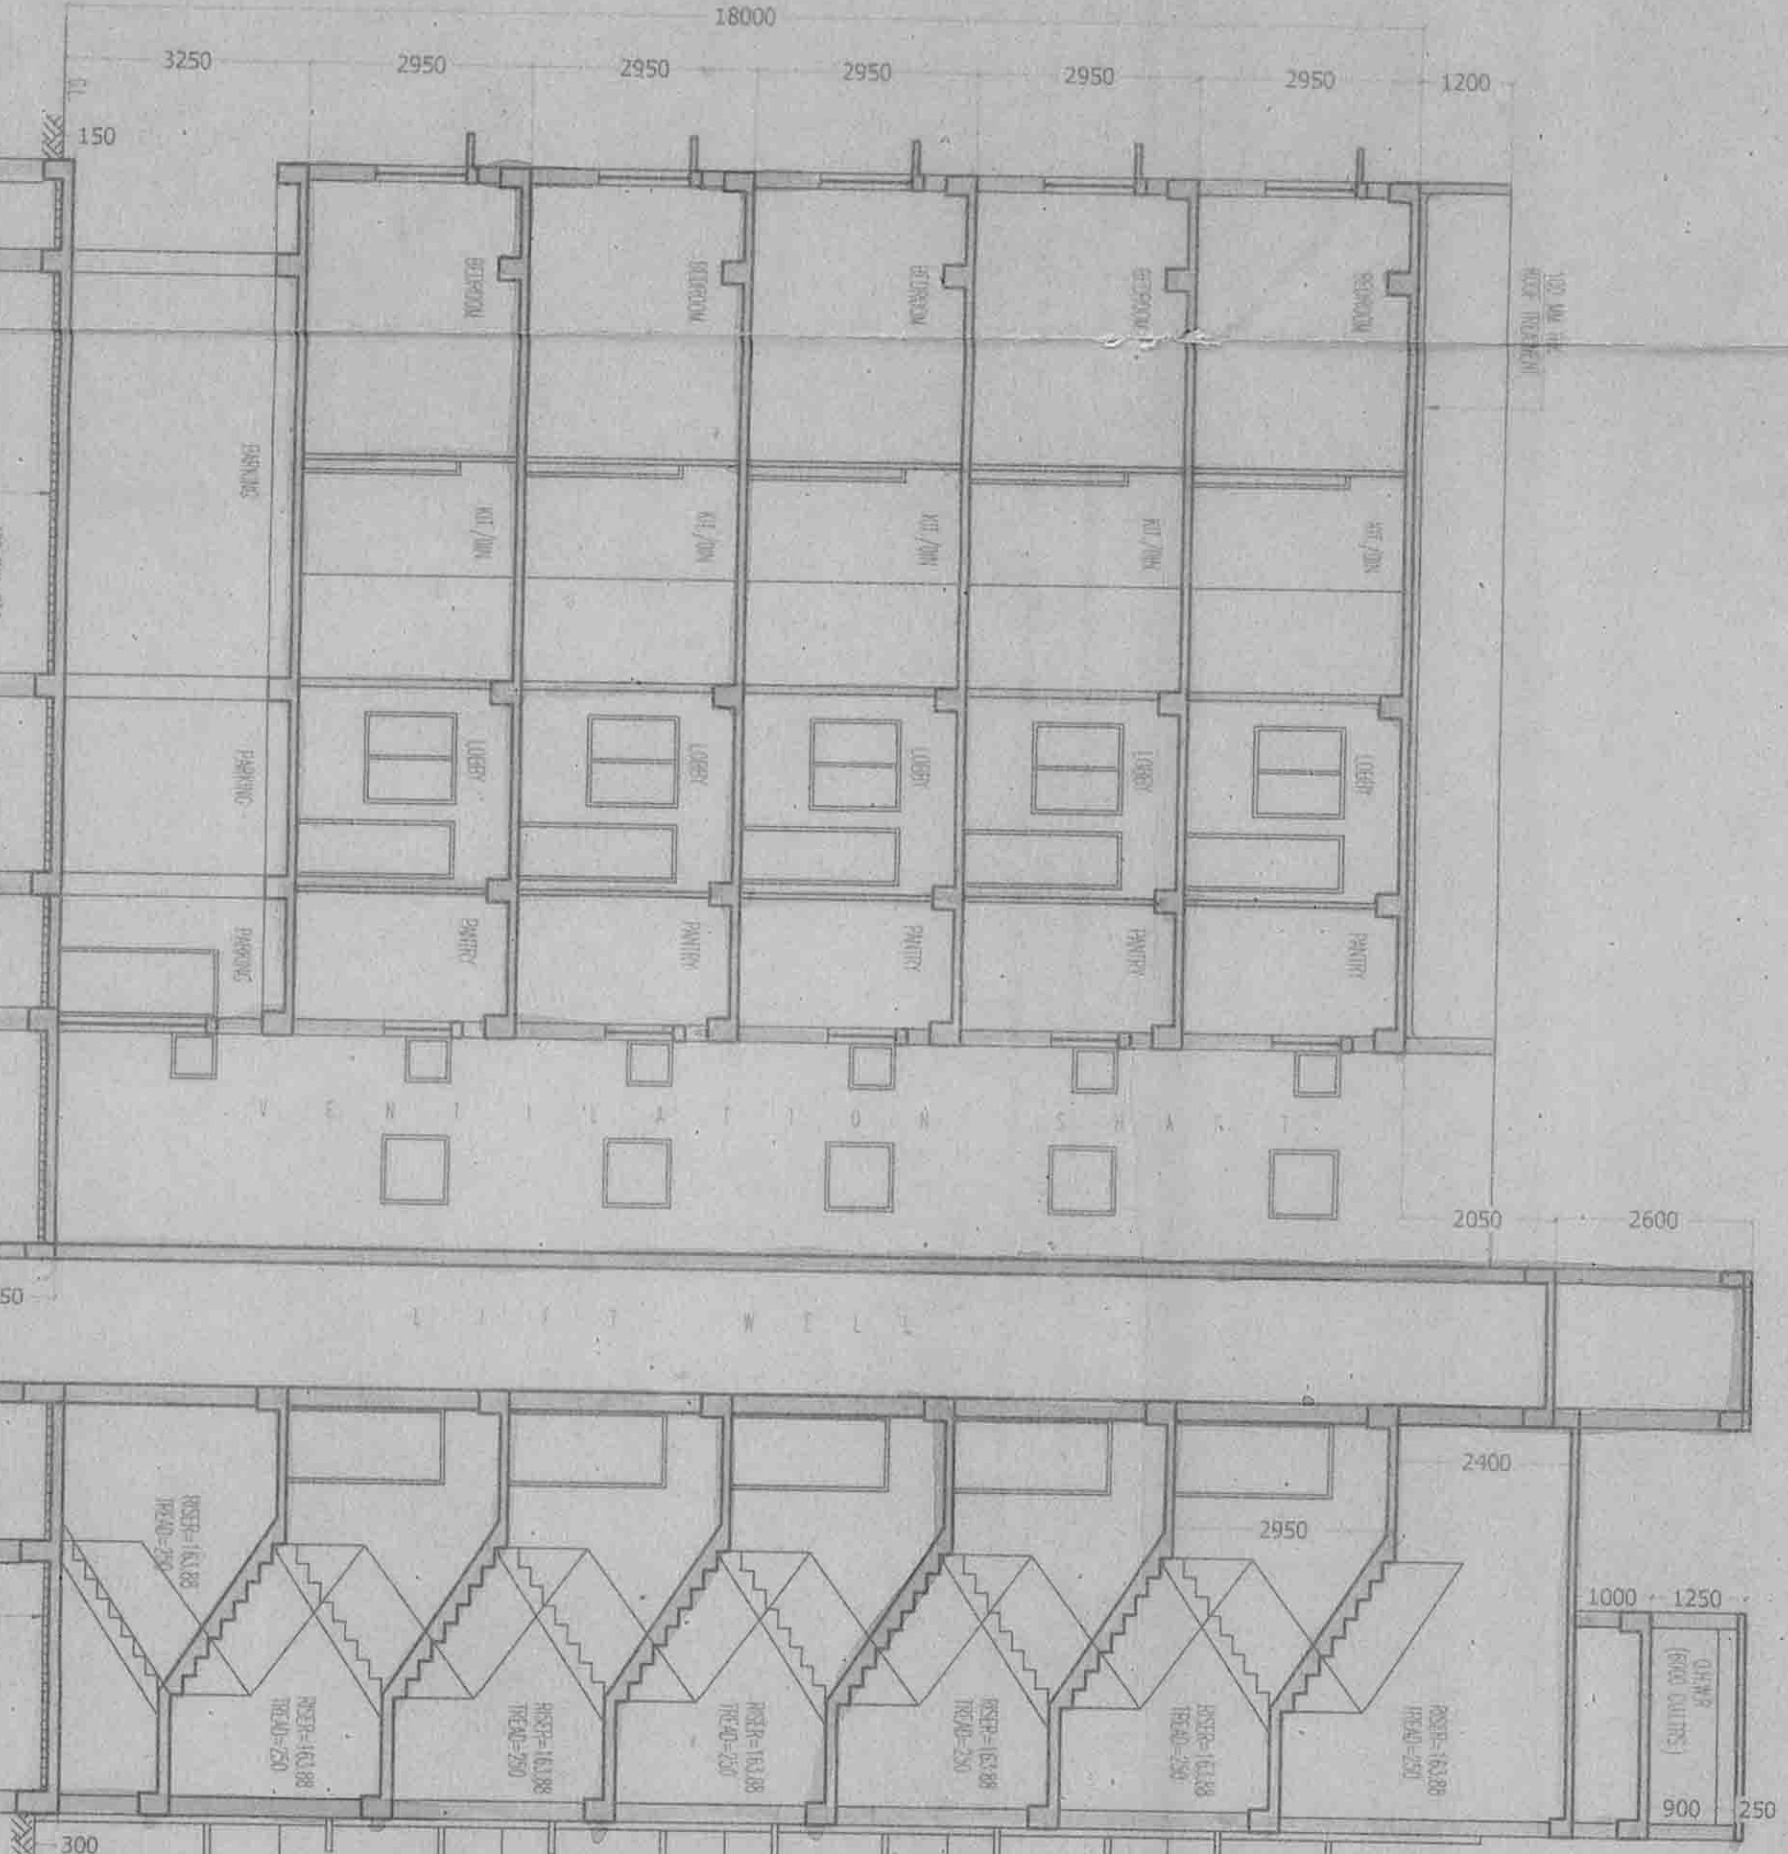

BLOCK SECTION A-A  
SCALE 1:100

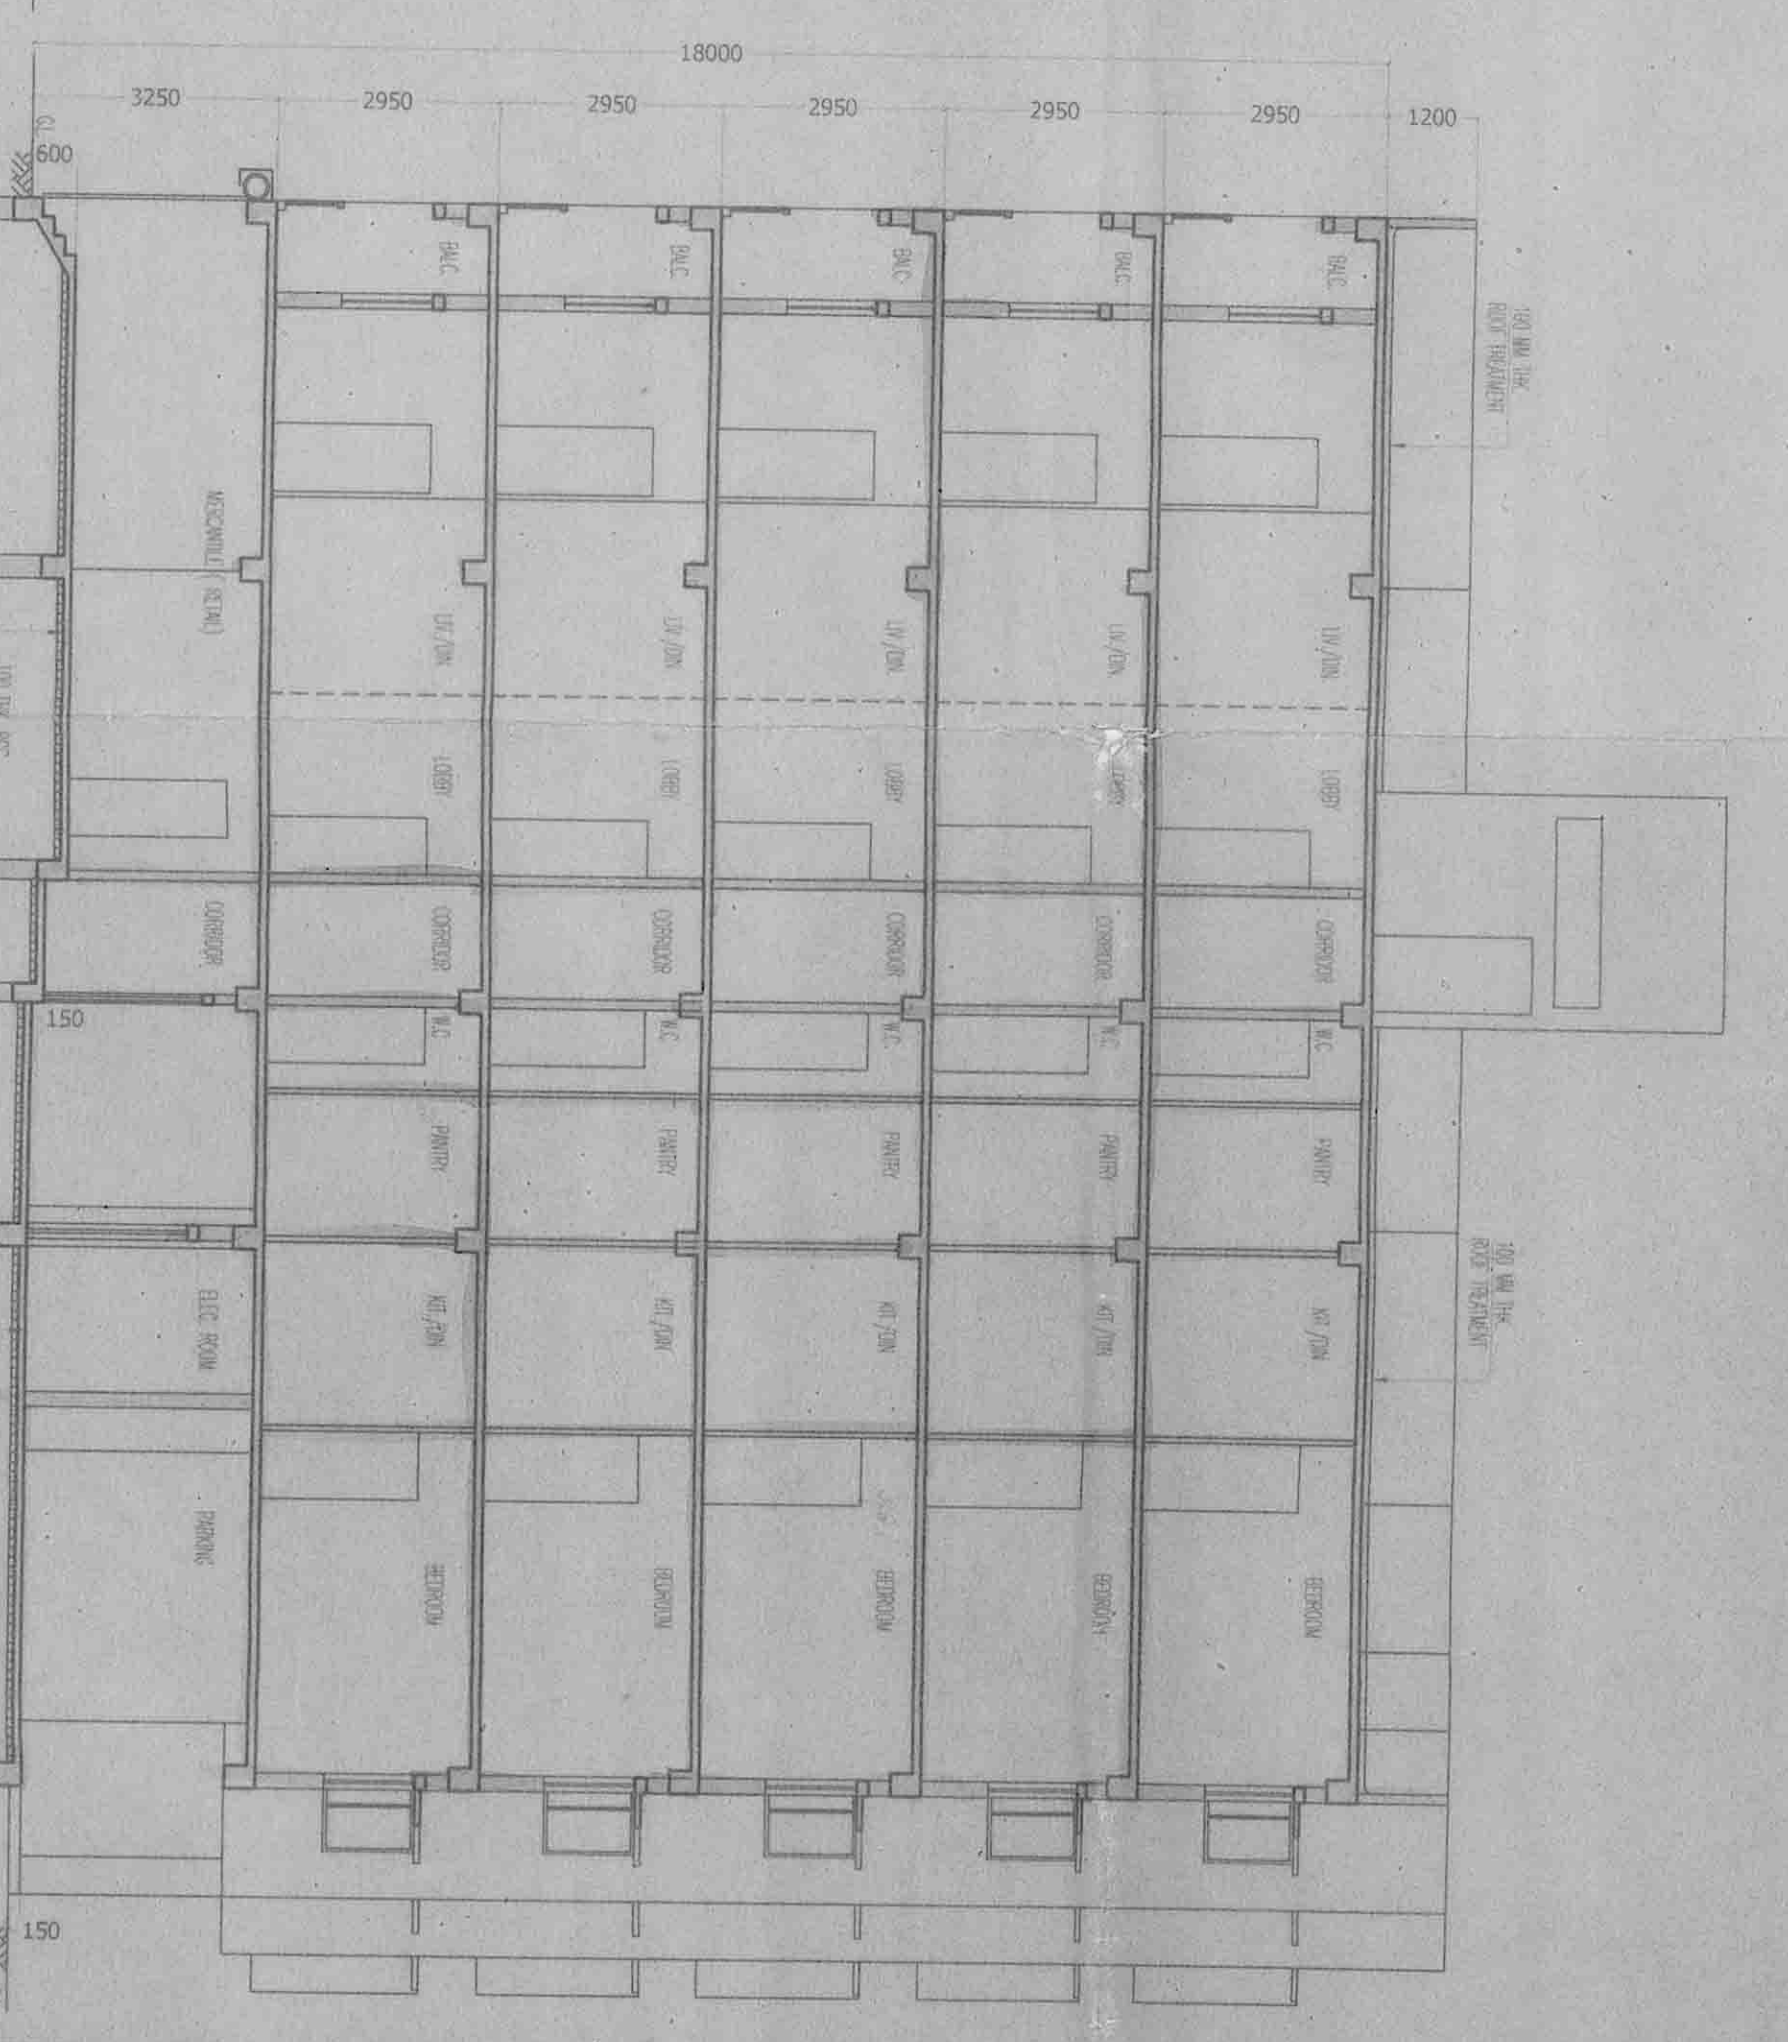

BLOCK SECTION B-B  
SCALE 1:100

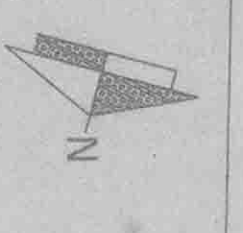

- DETAIL SPECIFICATION OF BUILDING**
1. ALL DIMENSIONS ARE IN METERS UNLESS SPECIFIED OTHERWISE.
  2. ALL DIMENSIONS ARE TO FACE UNLESS SPECIFIED OTHERWISE.
  3. ALL EXTERIOR WALLS AND ROOF SHALL BE FINISHED WITH 100mm THICK BRICK WORK.
  4. ALL INTERIOR WALLS SHALL BE FINISHED WITH 100mm THICK BRICK WORK.
  5. ALL FLOORS SHALL BE FINISHED WITH 100mm THICK BRICK WORK.
  6. ROOF SHALL BE FINISHED WITH 100mm THICK BRICK WORK.
  7. ALL ROOF SLOPES SHALL BE AS SPECIFIED IN THE DRAWINGS.
  8. ALL ROOF SLOPES SHALL BE AS SPECIFIED IN THE DRAWINGS.
  9. ALL ROOF SLOPES SHALL BE AS SPECIFIED IN THE DRAWINGS.
  10. ALL ROOF SLOPES SHALL BE AS SPECIFIED IN THE DRAWINGS.

**SCHEDULE OF DOORS & WINDOWS**

MARKED	SIZE	MATERIAL	QTY
D1	1000 X 2100	WT	100
D2	1200 X 2100	WT	100
W1	1000 X 2100	WT	100
W2	1200 X 2100	WT	100
W3	1000 X 2100	WT	100
W4	1200 X 2100	WT	100
W5	1000 X 2100	WT	100
W6	1200 X 2100	WT	100

**DECLARATION OF E.B.A.**

I, the undersigned, being a duly qualified and registered Structural Engineer, do hereby certify that the above mentioned drawings and specifications are true and correct and that I have not been influenced by any person in the preparation of the same.

**DECLARATION OF STRUCTURAL ENGINEER**

I, the undersigned, being a duly qualified and registered Structural Engineer, do hereby certify that the above mentioned drawings and specifications are true and correct and that I have not been influenced by any person in the preparation of the same.

**CONSULTANTS**

**SAVIZ TECHNOLOGIES**  
PLOT NO. 10, SECTOR 10, GATEWAY INDIA, NEW DELHI-110025

**PROJECT**

**PLEASANT HOMES**

**PROPOSED RESIDENTIAL COM.**

**COMMERCIAL BUILDING**

NO. 62, NS ROAD, K.S. DING NO. 625, KHALIAN NO. 584, J.L. NO. 55, MOULI-KAMPER, WARD NO. 26, UNDER RAIPUR, SONWAPRA WING, MUNICIPALITY, KOLKATA.

**TITLE**

TYPICAL FLOOR PLAN, TERRACE PLAN, ELEVATIONS, VIEW, SECTIONAL VIEW ETC. BLOCKS - A & B

**CHECKED & OK**

**APPROVAL OF S.A.E.**

**APPROVED**

**APPROVED**

**APPROVED**

**APPROVED**

**APPROVED**

**APPROVED**

**APPROVED**

**APPROVED**

**APPROVED**