

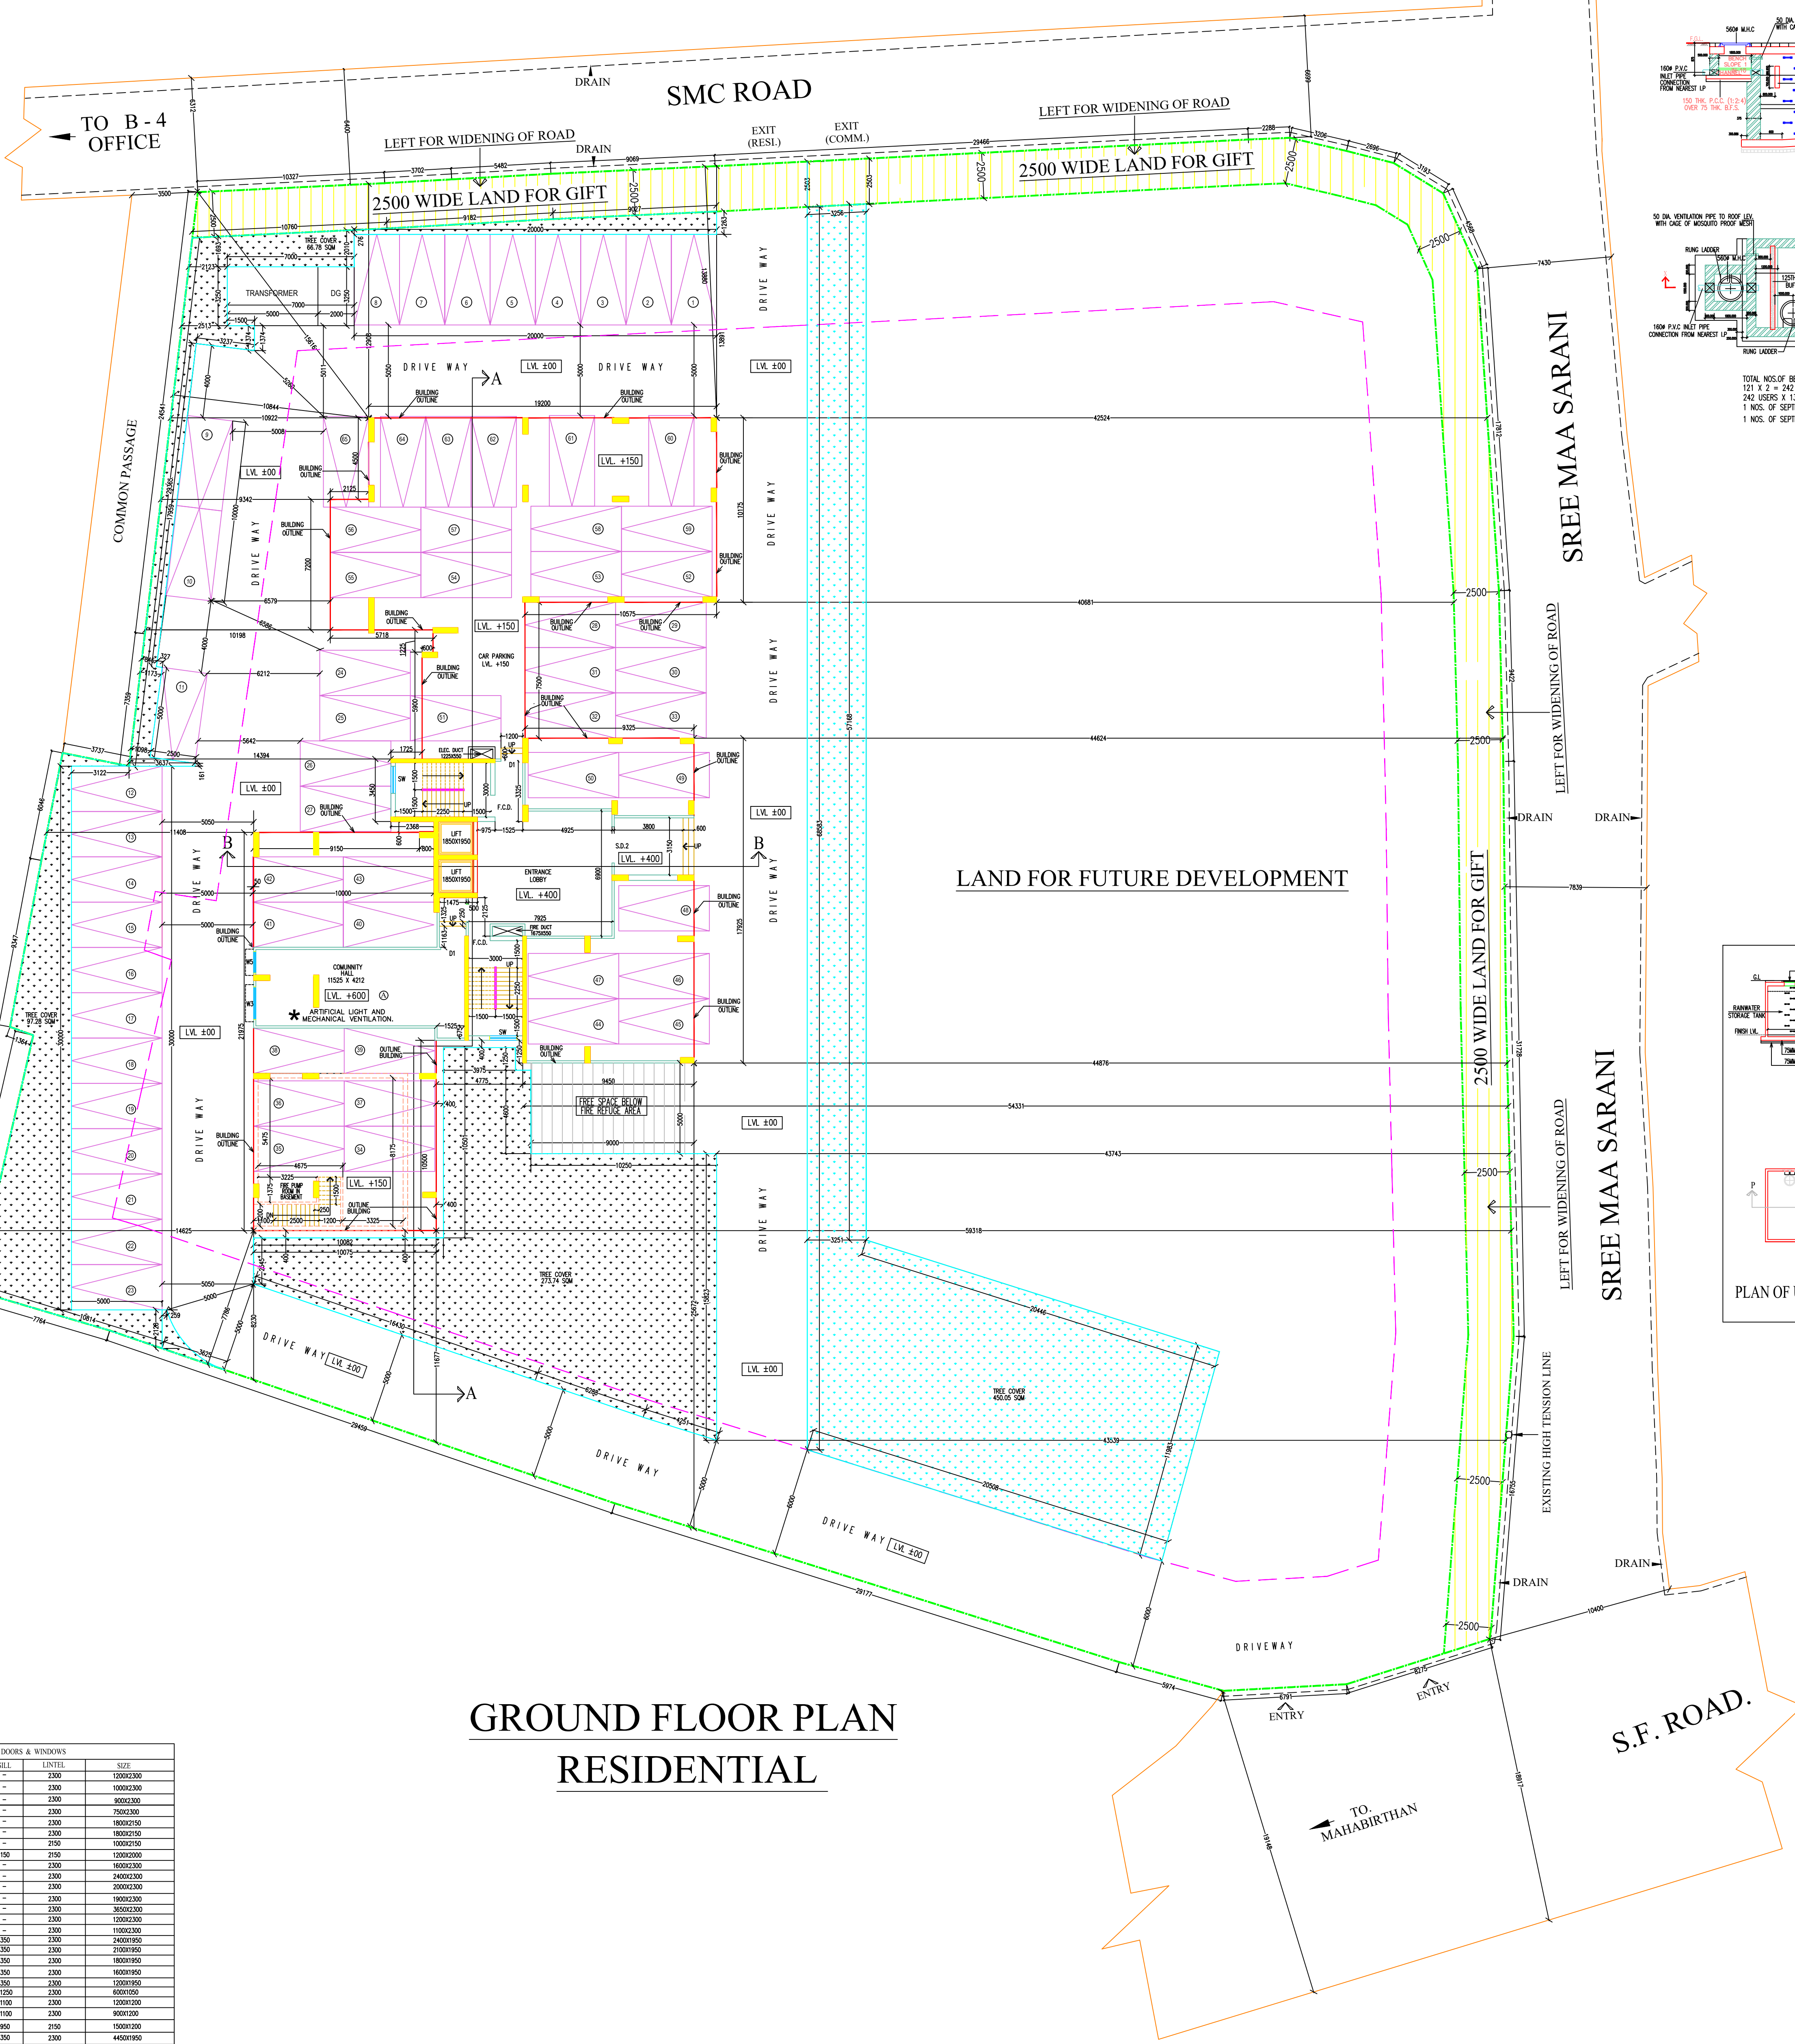


PROPOSED G + 11 STD. RESIDENTIAL BUILDING

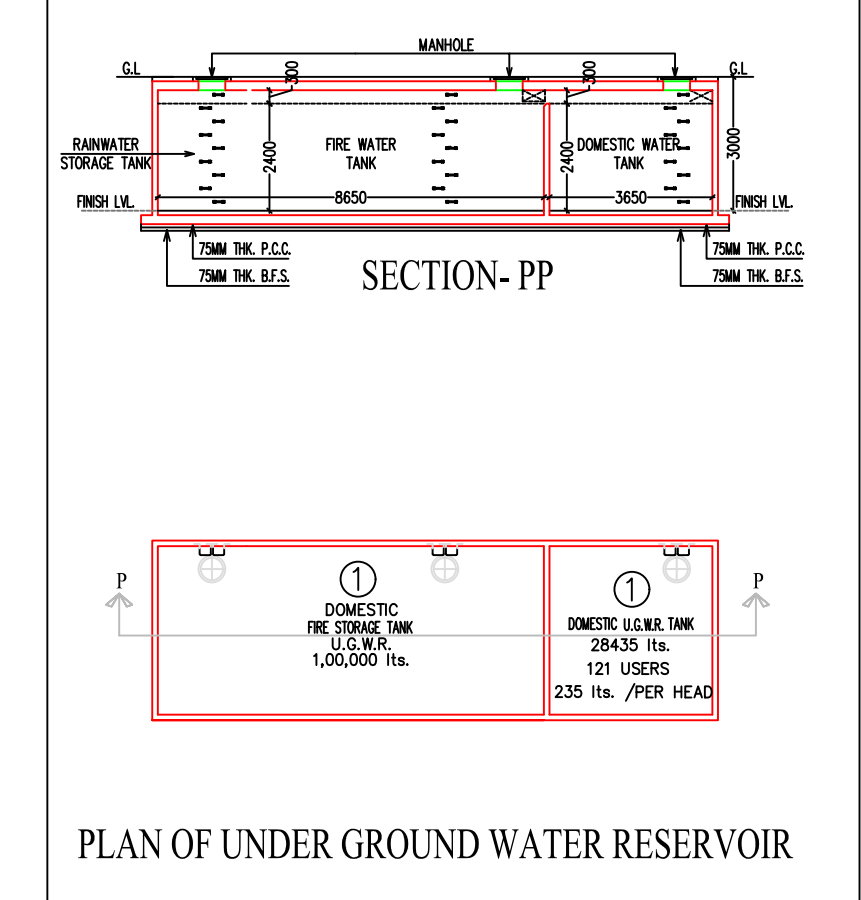

GROUND FLOOR PLAN
RESIDENTIAL

NO.	SIZE	NO. OF UNITS	SIZE
P	2300	12000000	
H	2300	18000000	
B2	2300	8000000	
B1	2300	7000000	
B4	2300	18000000	
DA	2300	18000000	
LS	2300	18000000	
B	180	12000000	
SB	2300	18000000	
SB1	2300	18000000	
SB2	2300	18000000	
SB3	2300	18000000	
SB4	2300	18000000	
F.C.B.	2300	18000000	
F.C.B.1	2300	18000000	
F.C.B.2	2300	18000000	
W	300	2000000	
WC	300	2000000	
W1	300	2000000	
W2	300	2000000	
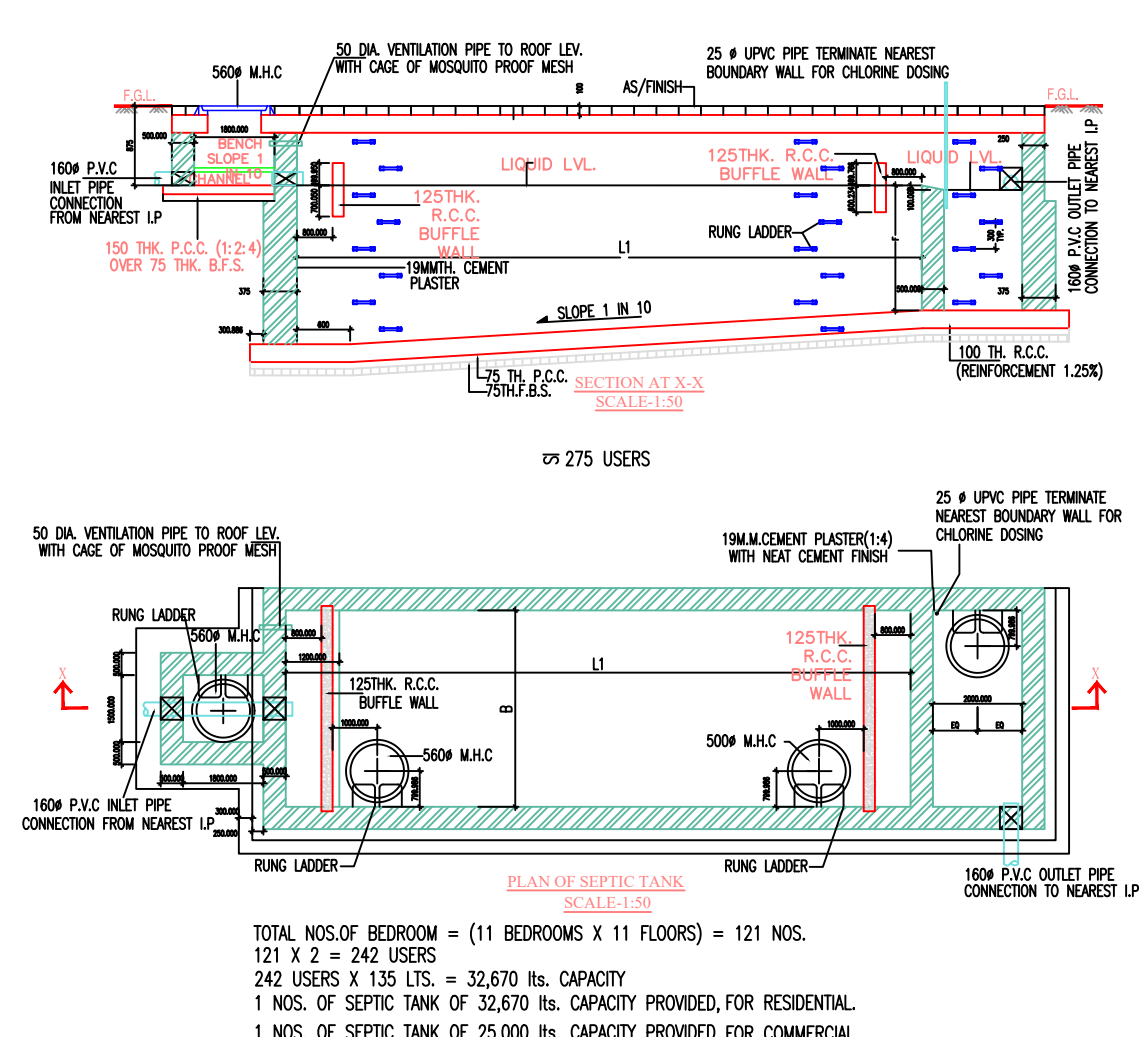

NAME OF OWNERS
 1) SMT. SUSHILA DEVI MUNDHRA.
 2) SMT. SHANTHI DEVI MUNDHRA.
 3) SMT. PREMA LATA MUNDHRA.
 4) SMT. SURESH DEVI MUNDHRA.
 5) SMT. MAHENDRA KUMAR MUNDHRA.
 6) SMT. MANOJ KUMAR MUNDHRA.
 7) SMT. RAJESH KUMAR MUNDHRA.
 8) SMT. SITA RAM MUNDHRA.
 9) SMT. SANGITA PERIWAL.
 10) DELTA REALTORS
 ALL ARE AT F. ROAD, SILIGURI, BARPARA, WARD NO - 275(SMC), P.O. & P.S. SILIGURI, DIST. DARJEELING.

LAND SCHEDULE:-
 MOUDA - 17
 J.L. NO. - 110(B)
 SHEET NO. - 10
 PLOT NO. - 7202
 P.O. & P.S. - SILIGURI, DIST. DARJEELING, WARD NO. - 275(SMC) HOLDING NO. - 736029763.

SITE ADDRESS:-
 STATION FINDER ROAD, WARD NO. - 275(SMC) MUNDHRA COMPOUND, NEAR SILIGURI POLICE STATION, SILIGURI.

DECLARATION BY OWNER & ARCHITECT

I, the undersigned hereby declare that the building proposed for construction at Plot No. 7202, Station Finder Road, Ward No. 275(SMC), Munda, Darjeeling District, West Bengal, India, is a residential building and is intended for residential use only. I have read and understood the provisions of the Building Code of India, 2016, and I have ensured that the building is designed and constructed in accordance with the provisions of the Building Code of India, 2016, and I have ensured that the building is designed and constructed in accordance with the provisions of the Building Code of India, 2016.

I, the undersigned hereby declare that the building proposed for construction at Plot No. 7202, Station Finder Road, Ward No. 275(SMC), Munda, Darjeeling District, West Bengal, India, is a residential building and is intended for residential use only. I have read and understood the provisions of the Building Code of India, 2016, and I have ensured that the building is designed and constructed in accordance with the provisions of the Building Code of India, 2016, and I have ensured that the building is designed and constructed in accordance with the provisions of the Building Code of India, 2016.

Signature of Owner: _____
 Signature of Architect: _____

Signature of Structural Engineer: _____
 Signature of Electrical Engineer: _____

SCALE: 1:100 SHEET NO. 27