




6TH & 10TH FLOOR PLAN

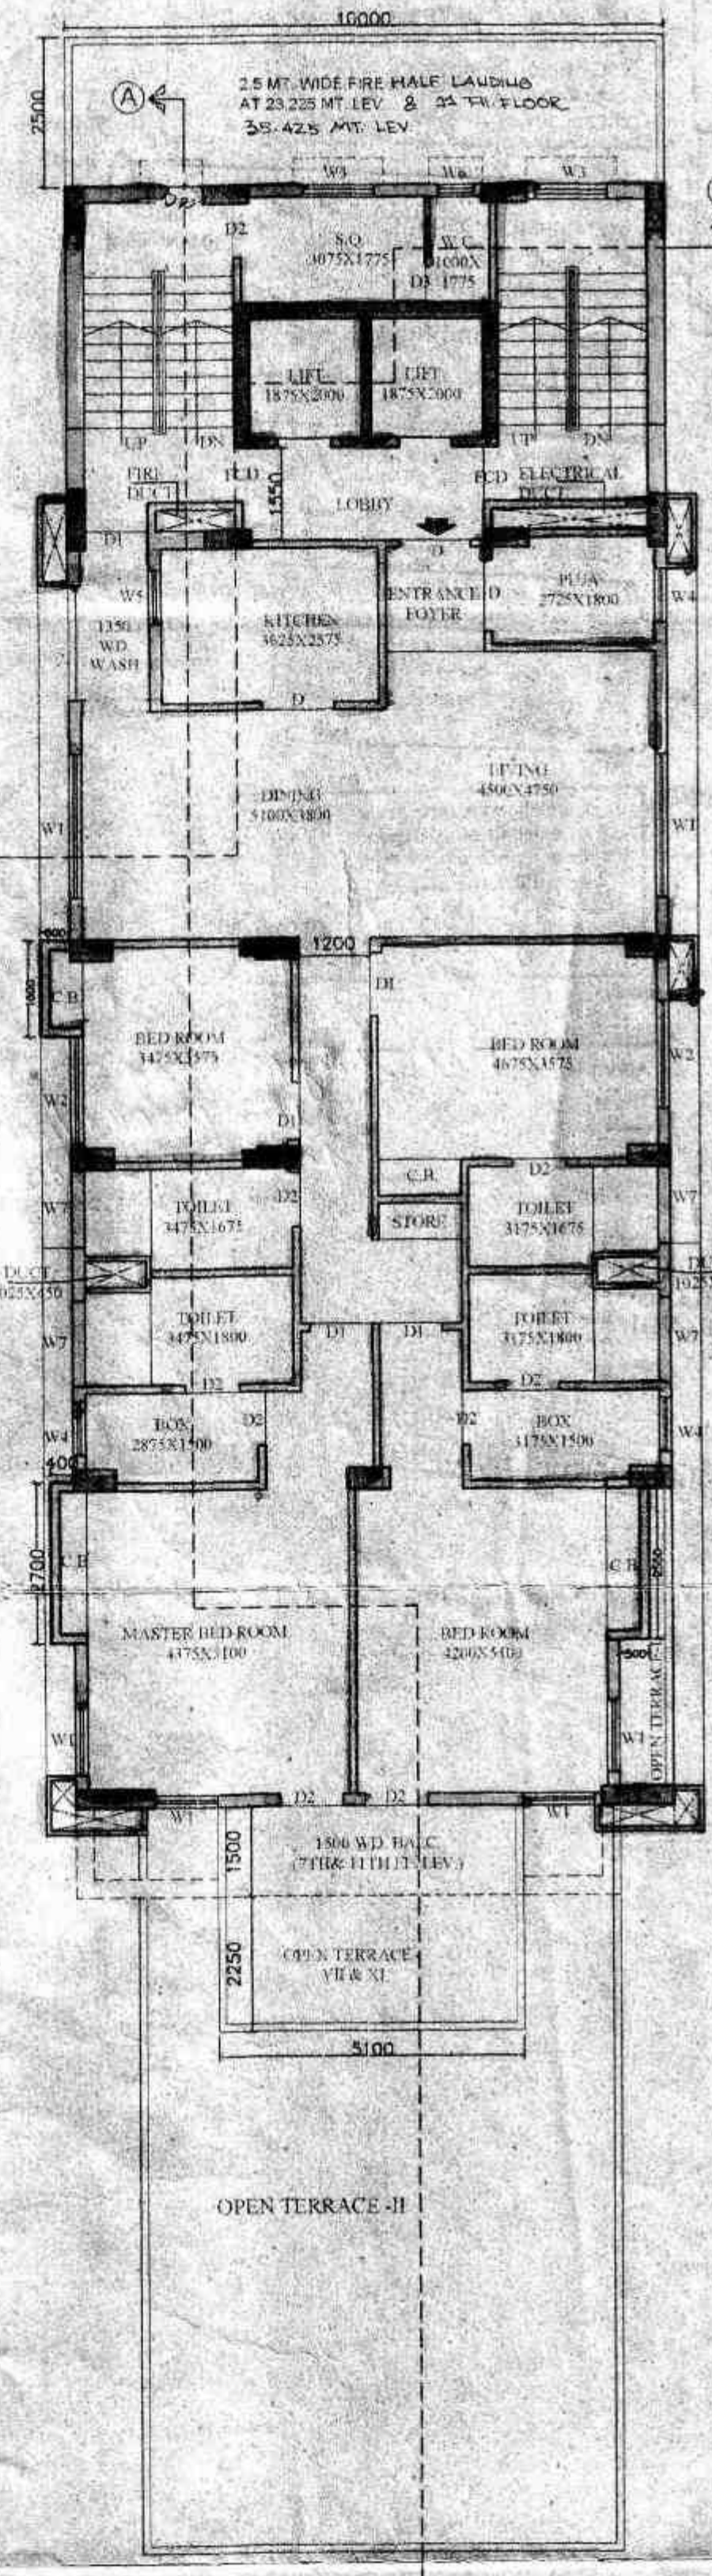

7TH & 11TH FLOOR PLAN

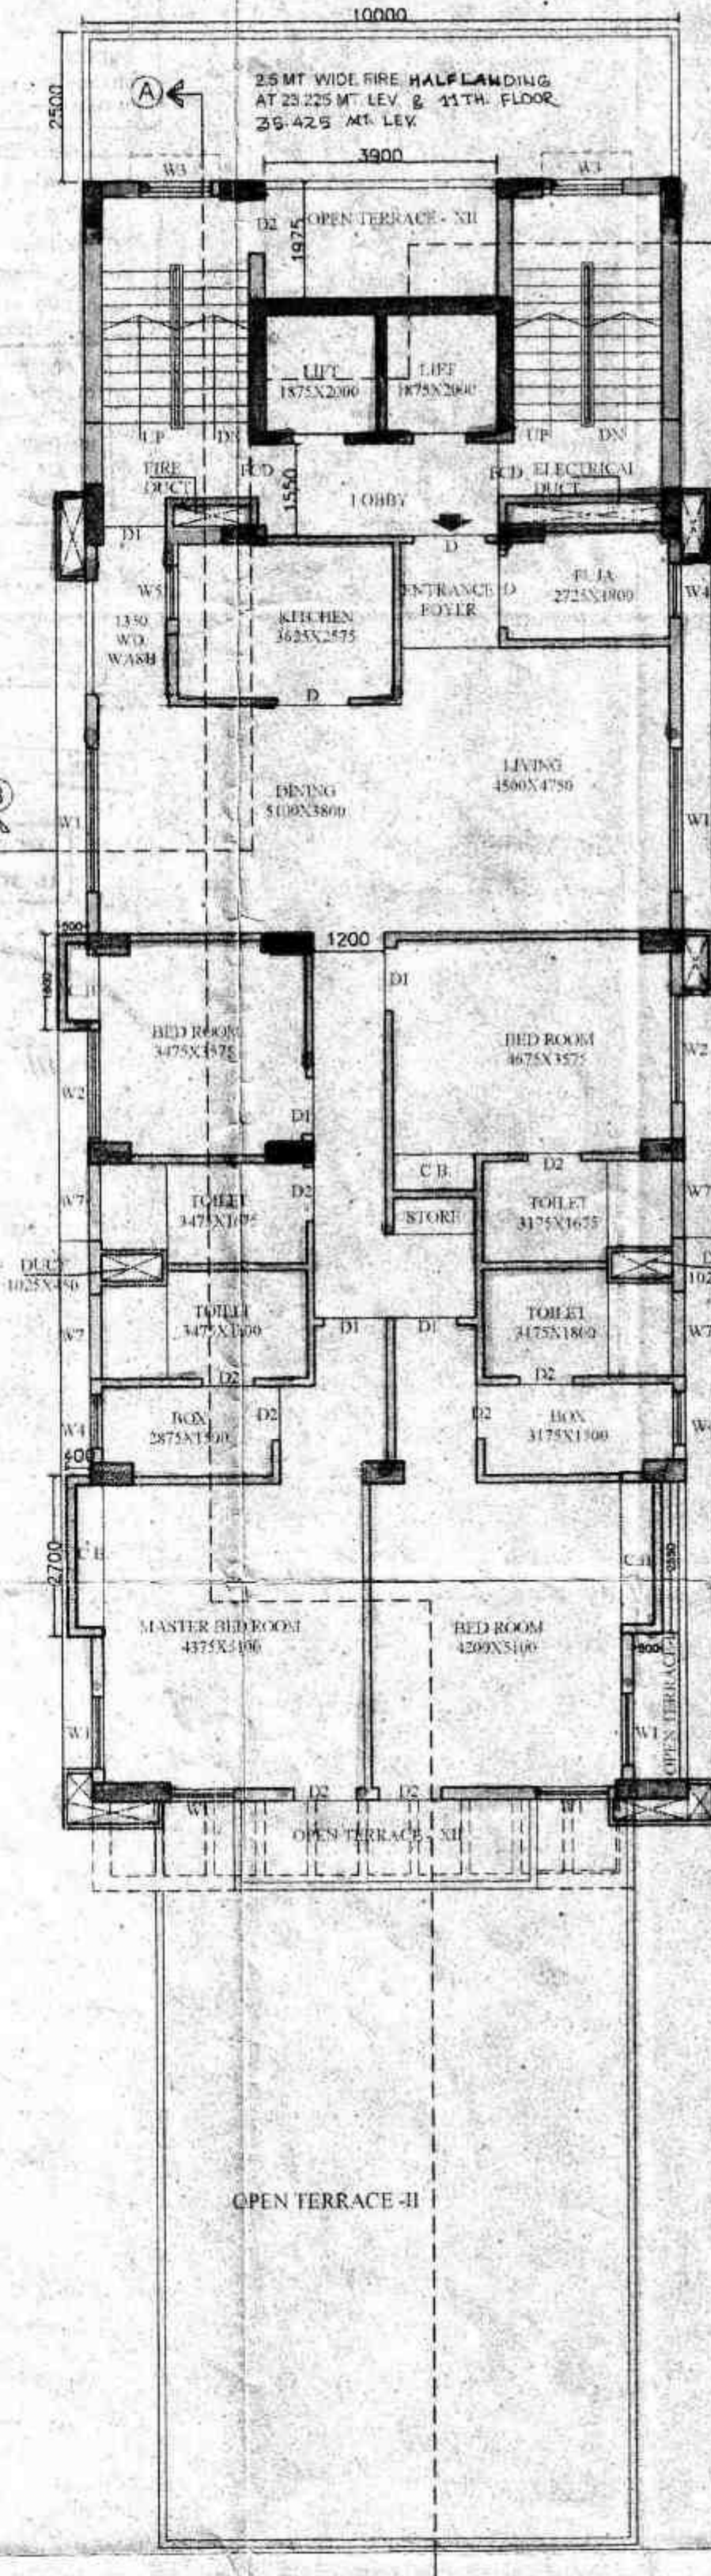

12TH FLOOR PLAN

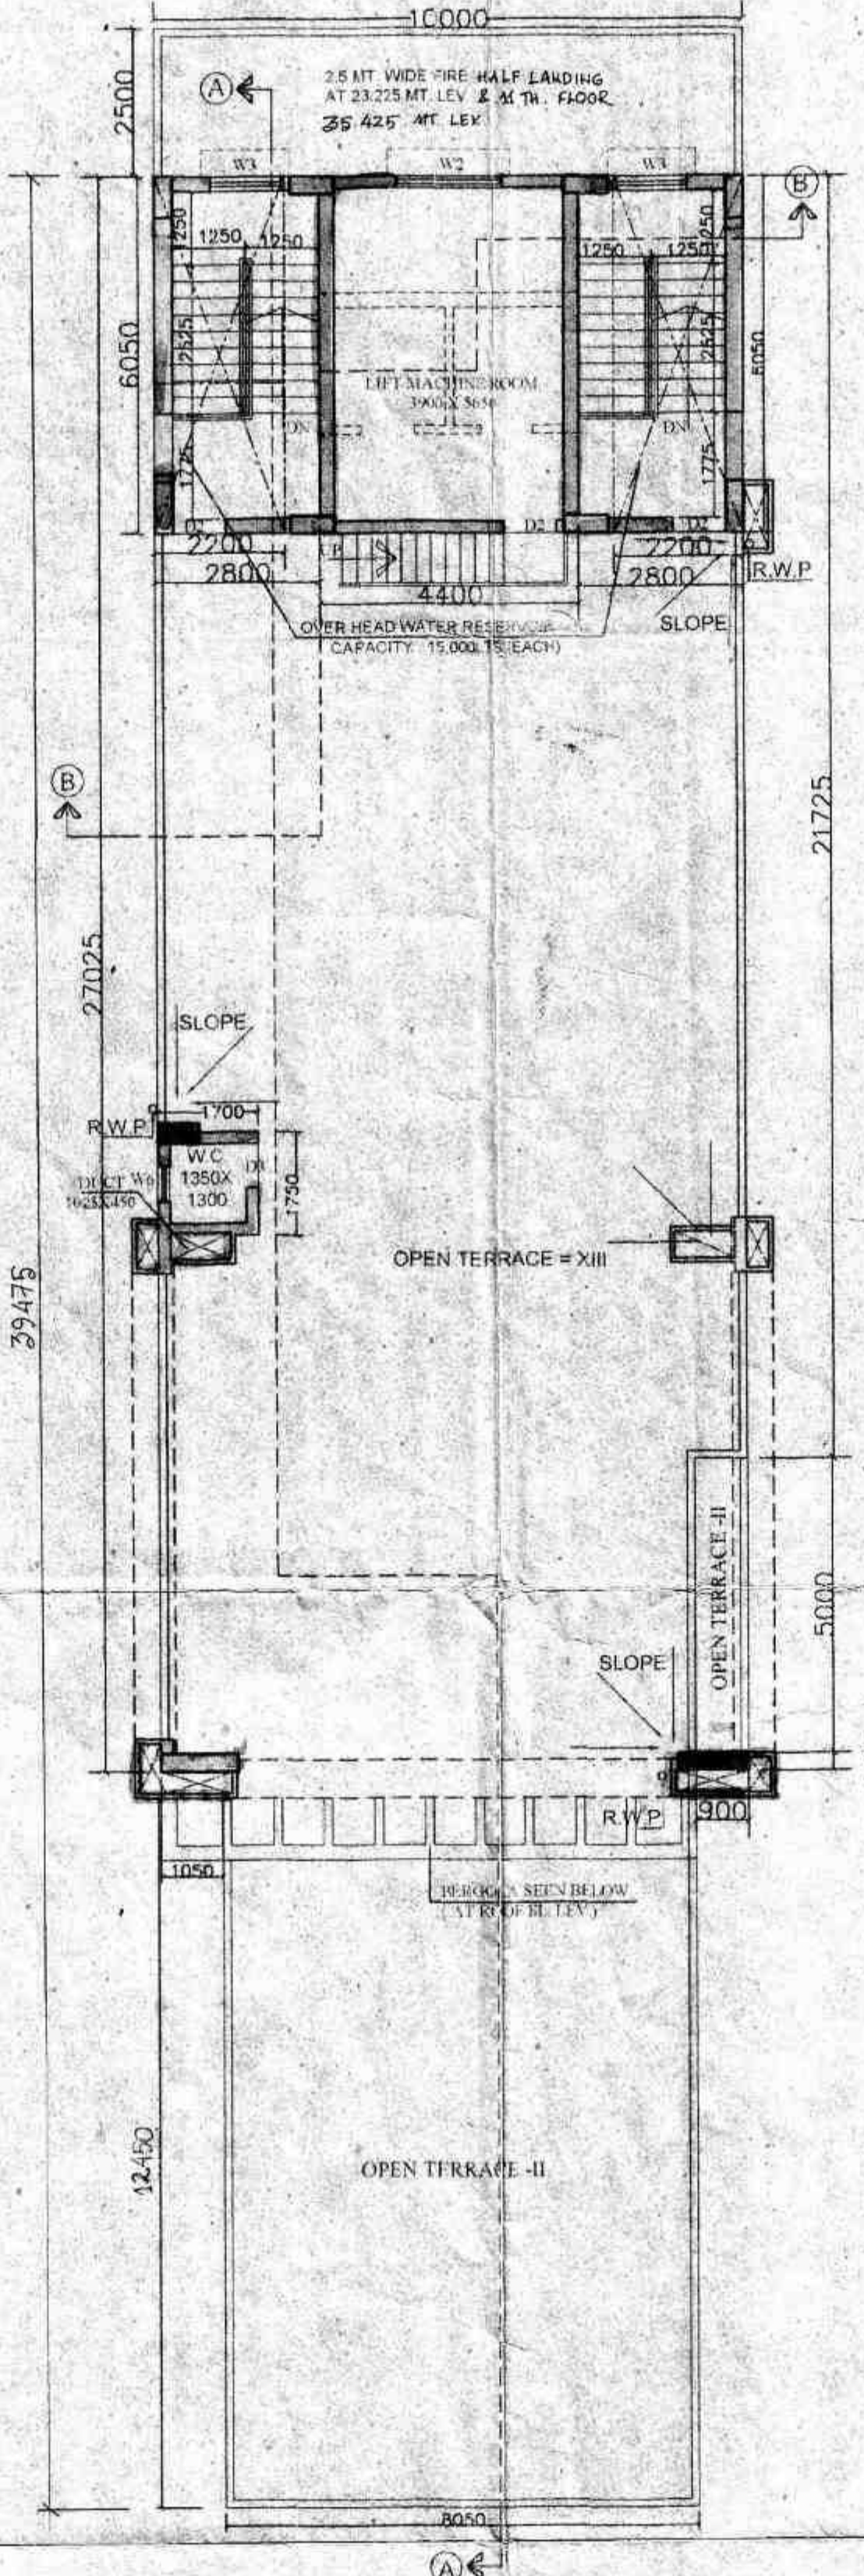

ROOF PLAN

CERTIFICATE OF STRUCTURAL ENGINEER

THIS IS TO CERTIFY THAT THE STRUCTURAL DESIGN AND DRAWINGS OF BOTH FOUNDATION AND SUPER STRUCTURE OF THE BUILDING HAS BEEN MADE BY ME CONSIDERING ALL POSSIBLE LOADS INCLUDING THE SEISMIC LOAD AS PER THE NATIONAL BUILDING CODE OF INDIA AND CERTIFY THAT IT IS SAFE AND STABLE IN ALL RESPECTS.

K. Sengupta
KOUSHIK SENGUPTA
 B.E. (CIVIL), M.E. (STRUCTURE)
 E. S. E. - 1/76 (K. M. C.)

SIGNATURE OF S.E.

ASPIRATIONS NIRISH PVT. LTD.
 ASPIRATIONS INFRA PVT. LTD.
 ASPIRATIONS DEVELOPERS PVT. LTD.

Khandan
 Director

ASPIRATIONS NIRISH PVT. LTD.
 ASPIRATIONS INFRA PVT. LTD.
 ASPIRATIONS DEVELOPERS PVT. LTD.

Anitbajane
 Director

SIGNATURE OF OWNER

Anjan Ukil
ANJAN UKIL
 Architect
 C.O.A. Regn. No. CA/94/16/21
 L.B.A. A-271

SIGNATURE OF ARCHITECT.

TITLE:
 FLOOR PLAN & ROOF PLAN

PROJECT:
 PROPOSED B+G+XII STORIED (40.0M.HT.) RESIDENTIAL BUILDING AT PREMISES NO. 11, PALIT STREET STREET, KOLKATA-700 020. WARD NO. 69. BOROUGH NO.-VIII, P.S.-BALLYGUNGE.

• ALL DIMENSIONS IN THIS DRAWING ARE STRUCTURAL DIMENSIONS AND DOES NOT INCLUDE PLASTERING OR ANY OTHER FINISHING.

JOB NO.	DRG. NO.	DATE	DEALT.
644	ARCH/C/03	01.03.2012	RESHMI



SCALE - 1:100



A.E. (C)
BUILDING BR-VIII

Anjan Ukil B. Arch (Cal.)
 Consulting Architect

2465-6656 (O)
 Off: P-23, Raju Bhowmik Roy Road, First Floor, Kolkata - 700029
 Tel: (033) 2465-6656