

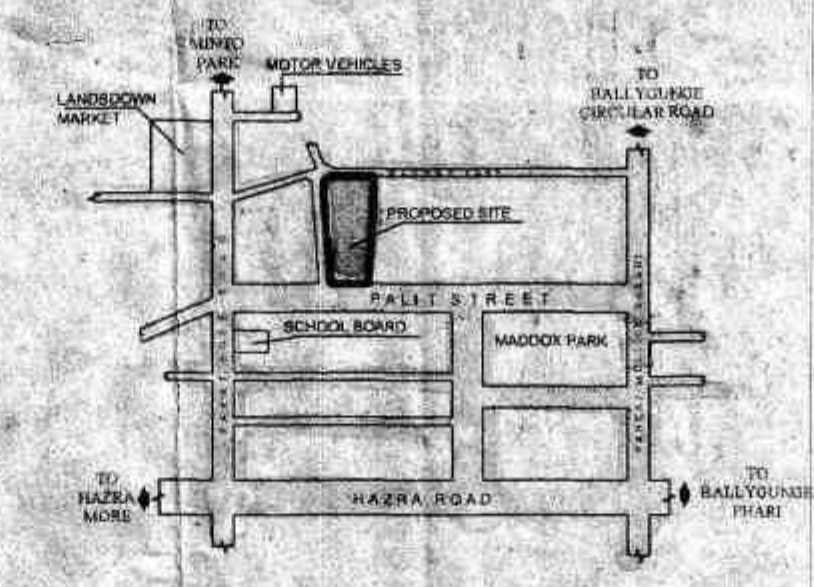


1903 8 17/18

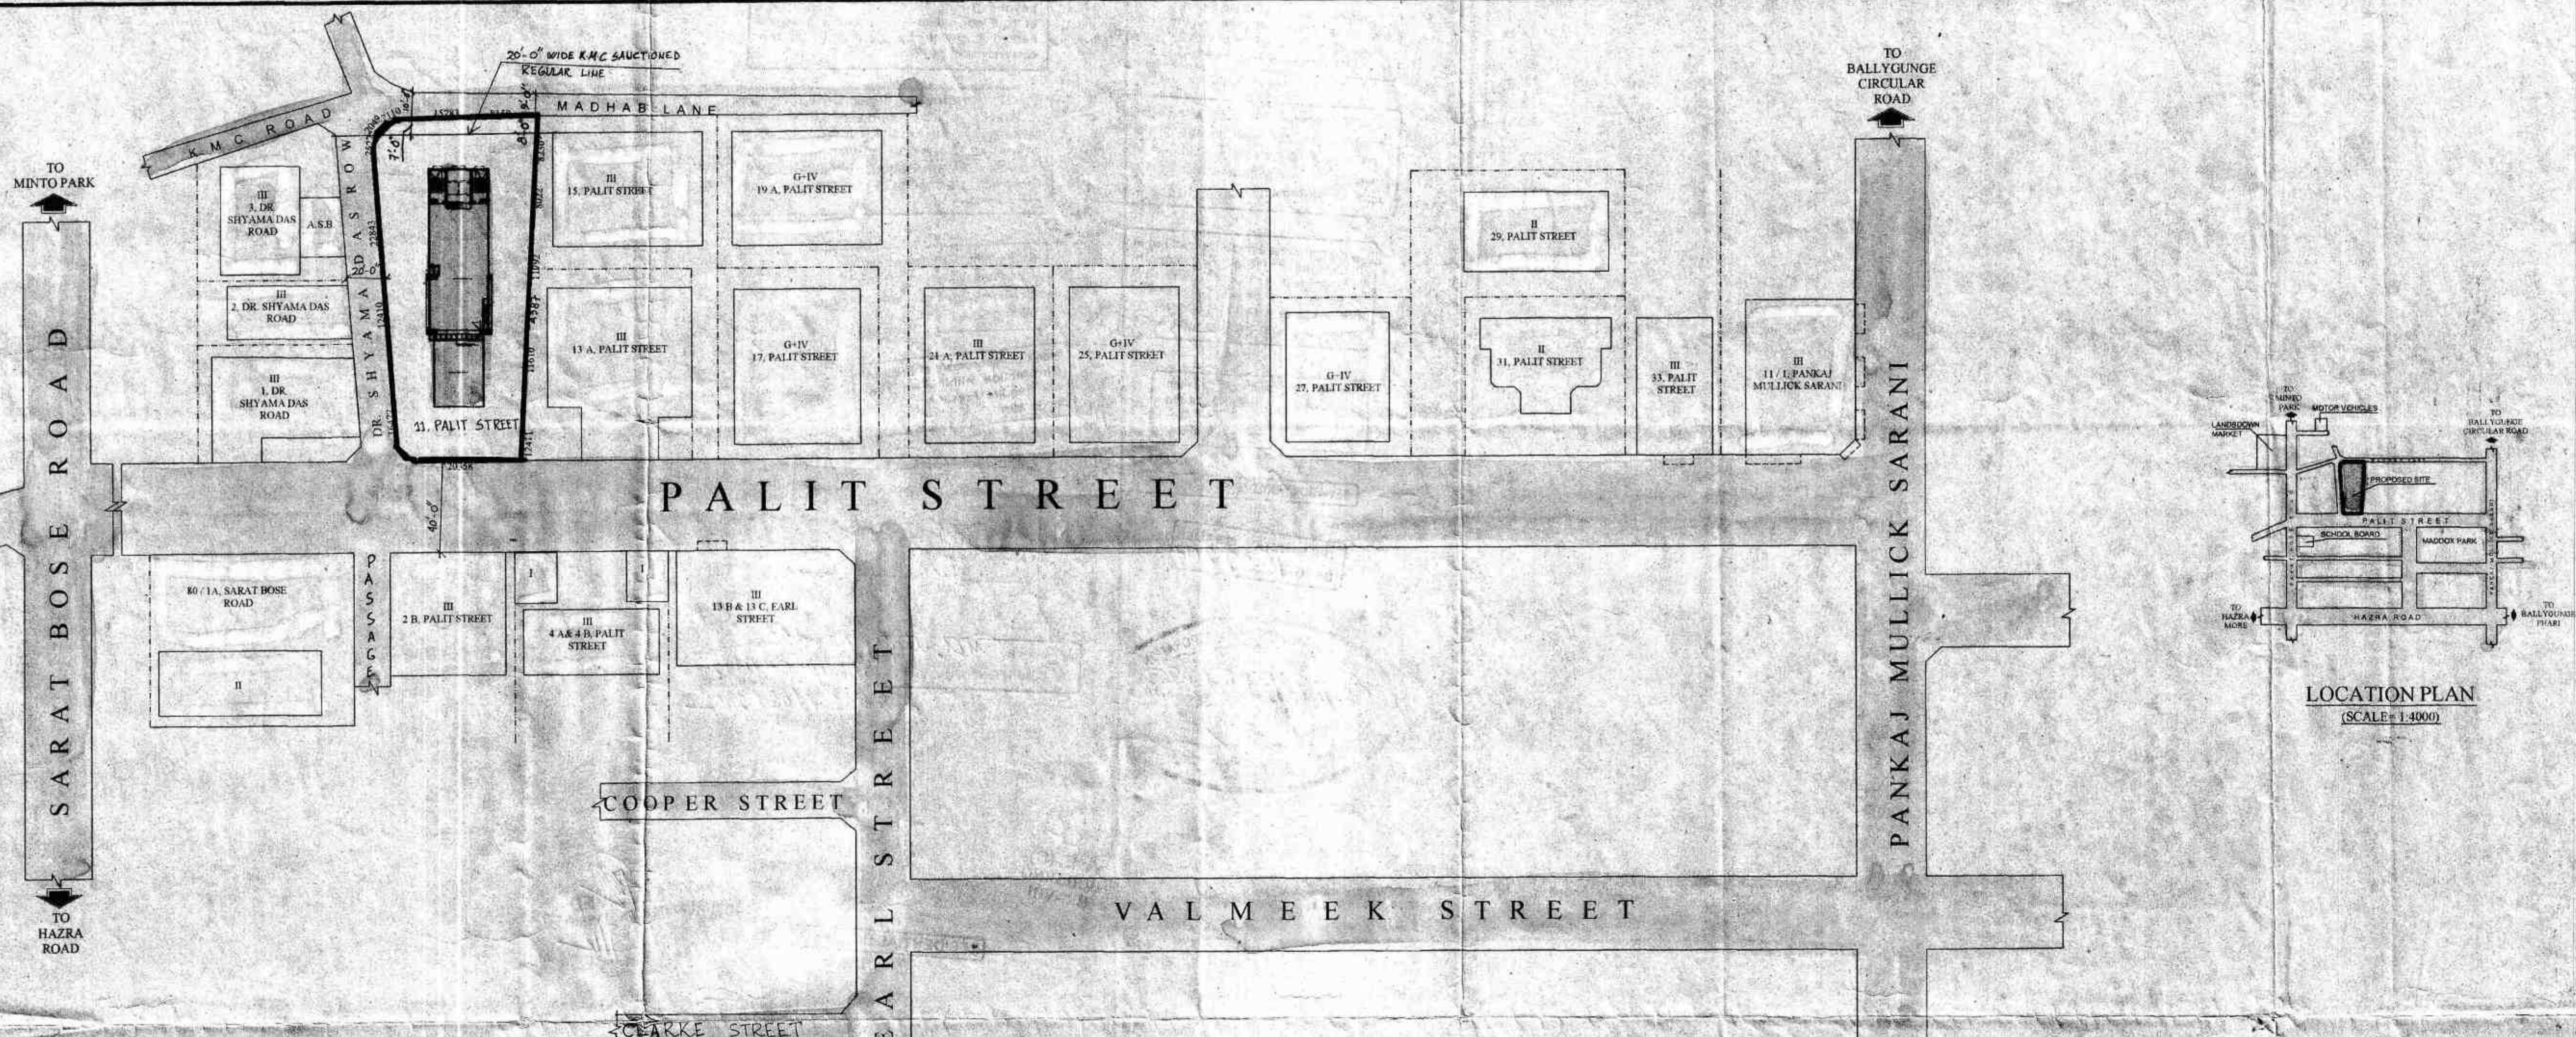


LOCATION PLAN
(SCALE=1:4000)

SITE PLAN
(SCALE=1:600)

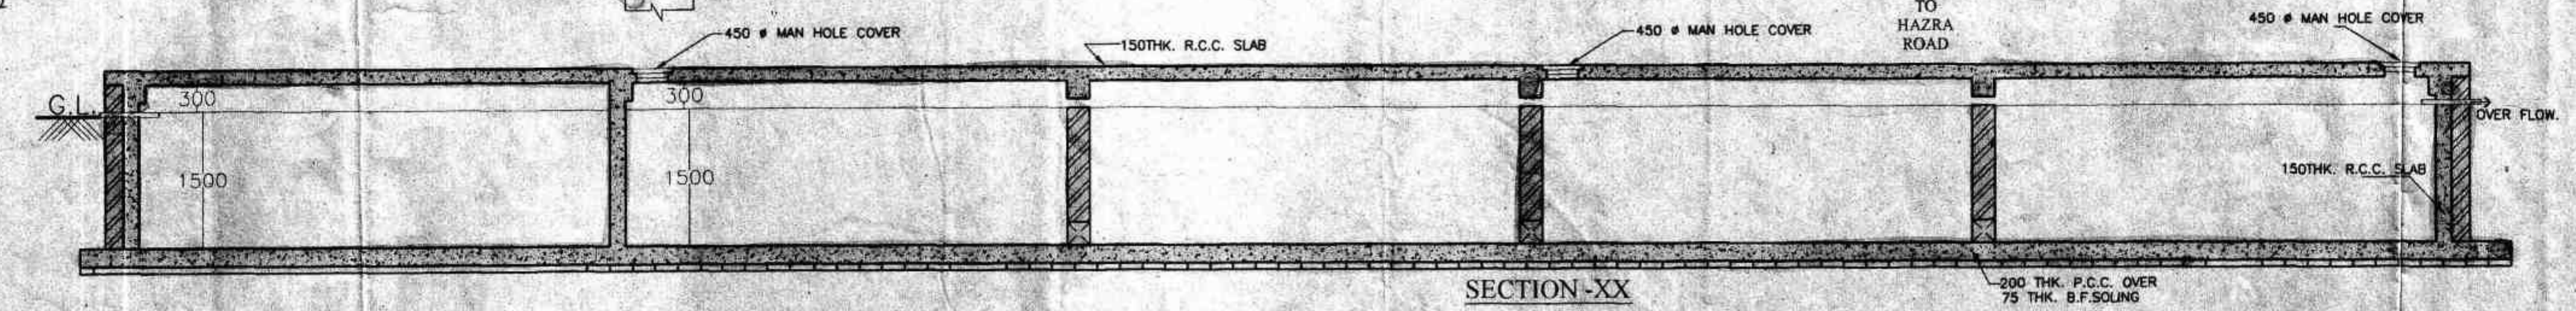

SECTION-XX

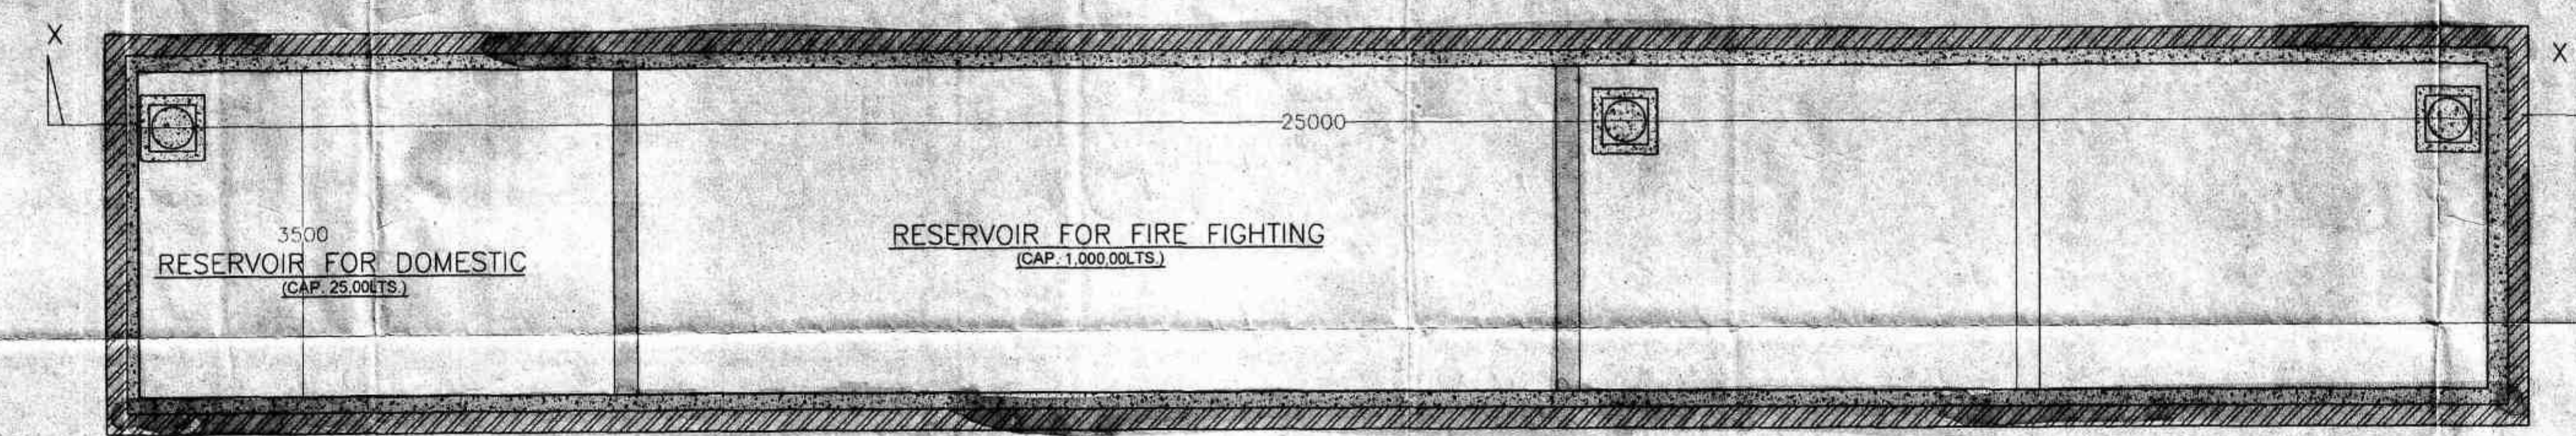

DETAIL OF UNDER GROUND WATER RESERVOIR FOR FIRE FIGHTING & DOMESTIC
(CAP. 1,000,000LTS. + 25000 LTS.)
SCALE=1:50

CERTIFICATE OF STRUCTURAL ENGINEER
THIS IS TO CERTIFY THAT THE STRUCTURAL DESIGN AND DRAWINGS OF BOTH FOUNDATION AND SUPER STRUCTURE OF THE BUILDING HAS BEEN MADE BY ME CONSIDERING ALL POSSIBLE LOADS INCLUDING THE SEISMIC LOAD AS PER THE NATIONAL BUILDING CODE OF INDIA AND CERTIFY THAT IT IS SAFE AND STABLE IN ALL RESPECTS.

K. Sengupta
KOUSHIK SENGUPTA
B.E. (CIVIL), M.E. (STRUCTURE)
E.S.E.-1/76 (K.M.C.)

SIGNATURE OF E.S.E.

ANJAN UKIL
Architect
C.O.A. Reg. No. CA/94/16721
L.B.A. A-27

SIGNATURE OF ARCHITECT.

SIGNATURE OF OWNER

TITLE:
SITE PLAN, LOCATION PLAN & WATER RESERVOIR

PROJECT:
PROPOSED B+G+XII STORIED(40.0M.HT.) RESIDENTIAL BUILDING AT PREMISES NO. 11, PALIT STREET STREET, KOLKATA- WARD NO. 69, BOROUGH NO.-VIII, P.S.- BALLYGUNGE.

• ALL DIMENSIONS IN THIS DRAWING ARE STRUCTURAL DIMENSIONS AND DOES NOT INCLUDE PLASTERING OR ANY OTHER FINISHING.

JOB NO.	DRG. NO.	DATE	DEALT
644	ARCH/C/06	13.01.2011	REVISION

A.E.(C) BUILDING
BL-VII

SCALE = 1:100



Anjan Ukil B. Arch (Cal.)
Consulting Architect

2465-6656 (0)
Off: P-523, Rojo Basanta Roy Road, First Floor, Kolkata - 700029
Telephone: (033) 2465-6656