





PROPOSED BLOCK-3 RESIDENTIAL BUILDING AT MADHYAMGRAM  
 AT C.S.DAG NO.-108/109/8110/KHADIAN  
 NOS.-2399/J.L.NO.-28/MOUZA-TALBANDA/DIST-24 PARNANAS  
 NORTH UNDER-GRAM PANCHAYAT-TALBANDA-1  
 GROUND FLOOR TYPICAL FLOOR PLAN/ROOF PLANE/ELEVATION  
 SECTION OF BLOCK-3 & U.G.R. & SEPTIC TANK DETAIL

AREA STATEMENT

FLAT NAME	AREA (SQ. FT.)	AREA (SQ. M.)	TOTAL
FLAT 1	108.24	9.95	108.24
FLAT 2	108.24	9.95	108.24
- NOTES
1. ALL DIMENSIONS ARE IN MM UNLESS OTHERWISE MENTIONED.
  2. ALL EXTERNAL WALLS ARE 230 THICK EXTERNAL WALLS ARE 450/75 TH IF NOT SAID.
  3. IN 1:4 CEMENT SAND MORTAR. 400 MM PROTECTIVE.
  4. DEPTH OF UNDER GROUND WATER RESERVOIR SHOULD NOT EXCEED THE DEPTH OF FOUNDATION.
  5. CONCRETE COVERAGE OF STEEL USED ARE 40D & 40S RESPECTIVELY.
  6. R.C.C. FRAMED STRUCTURE.
  7. ANY DISCREPANCY IN SCALE THE WRITTEN DIMENSION SHALL COVER.
  8. CHECK DIMENSIONS WITH LINE TAPPING OF MATS 2:2:2 CIRCULAR TO BE FOLLOWED.
  9. DAMP PROOF COURSE TO BE PROVIDED WITH P.C.C.(1:2:4)
  10. DAMP PROOF COURSE TO BE PROVIDED WITH P.C.C.(1:2:4)

CERTIFICATE OF OWNER & DEVELOPER

WE HEREBY CERTIFY THAT THE ABOVE PLAN HAS BEEN MADE IN ACCORDANCE WITH THE RULES AND REGULATIONS OF THE GOVT. OF WEST BENGAL AND THE LOCAL AUTHORITY AND THE SAME IS IN ACCORDANCE WITH THE APPROVED PLAN NO. 108/109/8110/KHADIAN NOS. 2399/J.L. NO. 28/MOUZA-TALBANDA/DIST-24 PARNANAS NORTH UNDER-GRAM PANCHAYAT-TALBANDA-1.

SIGNATURE OF OWNER / DEVELOPER

DATE: 15.08.2023

CERTIFICATE OF PLAN MAKER

WE HEREBY CERTIFY THAT THE ABOVE PLAN HAS BEEN MADE IN ACCORDANCE WITH THE RULES AND REGULATIONS OF THE GOVT. OF WEST BENGAL AND THE LOCAL AUTHORITY AND THE SAME IS IN ACCORDANCE WITH THE APPROVED PLAN NO. 108/109/8110/KHADIAN NOS. 2399/J.L. NO. 28/MOUZA-TALBANDA/DIST-24 PARNANAS NORTH UNDER-GRAM PANCHAYAT-TALBANDA-1.

SIGNATURE OF PLAN MAKER

DATE: 15.08.2023

SCHEDULE OF DOORS & WINDOWS


SL. NO.	NO.	SIZE	SL. NO.	NO.	SIZE
01	1050X2100	W	1000X1350	01	1000X1350
02	900X2100	W	900X1350	02	900X1350
03	700X2100	W	700X1350	03	700X1350
04	1050X2100	W	1050X2100	04	1050X2100
05	900X2100	W	900X2100	05	900X2100
06	700X2100	W	700X2100	06	700X2100

ALL DIMENSIONS ARE IN MM.






SCALE: 1:100

W/S SARKAR ENTERPRISE  
 210 WING ANANDA 1ST BYE LANE RAJBINDRANAGAR  
 MUMBAI (C.O. NO. 108/109/8110/KHADIAN NOS. 2399/J.L. NO. 28/MOUZA-TALBANDA/DIST-24 PARNANAS NORTH UNDER-GRAM PANCHAYAT-TALBANDA-1)



DRAWN BY: RAJAT KUMAR SARKAR

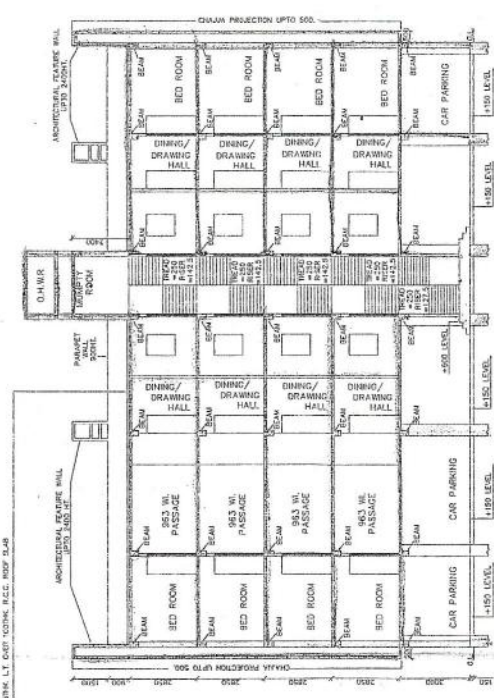





SECTION A-A  
 SCALE - 1:100

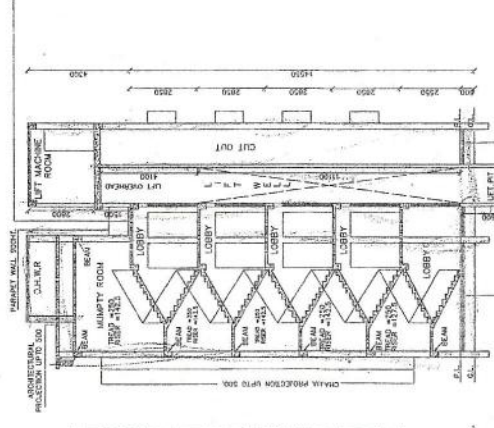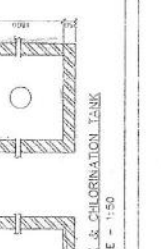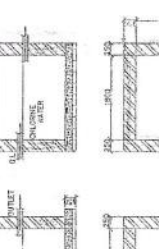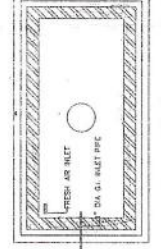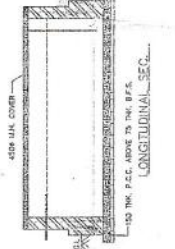




SECTION B-B  
 SCALE - 1:100

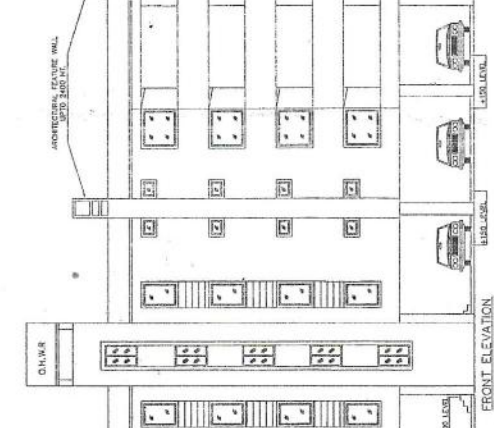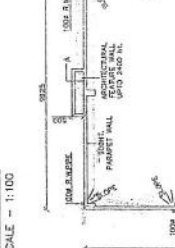

FRONT ELEVATION  
 SCALE - 1:100

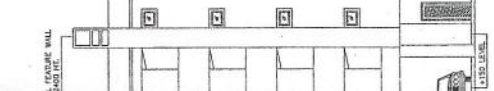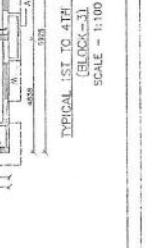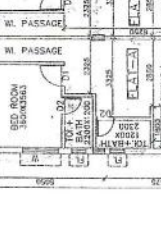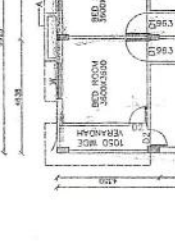

GROUND FLOOR PLAN  
 (BLOCK-3)  
 SCALE - 1:100

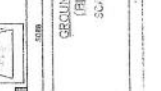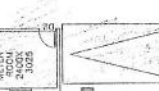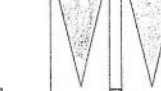

PROPOSED BLOCK-4 RESIDENTIAL BUILDING AT MADHYAMGRAM/ AT C.S. NO. 1051/09, 2110/KHATHAN NORTH UNDER-OSHA-TALBANDA DIST-24 PARGANAS NICHAYAT-BILKANDA-1 GROUND FLOOR PLAN, TYPICAL FLOOR PLAN, ROOF PLAN, ELEVATION & SECTION OF BLOCK-4. U.C.B.R. & SEPTIC TANK DETAIL

AREA STATEMENT

FLAT	GROUND FLOOR	1 <sup>ST</sup> FLOOR	2 <sup>ND</sup> FLOOR	3 <sup>RD</sup> FLOOR	4 <sup>TH</sup> FLOOR	TOTAL
1	100.00	100.00	100.00	100.00	100.00	500.00
2	100.00	100.00	100.00	100.00	100.00	500.00
- NOTES
1. ALL DIMENSIONS ARE IN MM UNLESS OTHERWISE MENTIONED.
  2. ALL EXTERIOR WALLS ARE IN UNLESS OTHERWISE MENTIONED.
  3. IN 1-4 CEMENT SAND MORTAR. THICKNESS OF WALLS ARE 120/75 THK IF NOT STATED.
  4. DEPTH OF UNDERGROUND WATER RESERVOIR SHOULD NOT EXCEED THE DEPTH OF FOUNDATION.
  5. CONCRETE GRADE OF STEEL USED ARE M20 & F415 RESPECTIVELY.
  6. RCC FLOORING SHALL BE DONE AS PER SPECIFICATION.
  7. ANY DISCREPANCY IN SCALE THE WRITTEN DIMENSION SHALL PREVAIL.
  8. ALL DIMENSIONS SHALL BE IN METERS.
  9. OPEN TERRACE SHALL BE FINISHED WITH 100 MM THICK CONCRETE SLAB.
  10. DAMP PROOF COURSE TO BE PROVIDED WITH 2.5% (1:2:4).

CERTIFICATE OF OWNER & DEVELOPER

WE HEREBY CERTIFY THAT THE ABOVE DIMENSIONS AND INFORMATION OF THE BUILDING PROVIDED FOR THE PERMIT TO CONSTRUCT IS TRUE AND CORRECT AND WE HAVE NO OBJECTION TO THE ISSUANCE OF THE PERMIT TO CONSTRUCT ON THE BASIS OF THE ABOVE DIMENSIONS AND INFORMATION.

SIGNED: *[Signature]*  
 Date: *[Date]*  
 (IN 24 Parganas Zilla Parishad)

CERTIFICATE OF PLAN MAKER

WE HEREBY CERTIFY THAT THE ABOVE DIMENSIONS AND INFORMATION OF THE BUILDING PROVIDED FOR THE PERMIT TO CONSTRUCT IS TRUE AND CORRECT AND WE HAVE NO OBJECTION TO THE ISSUANCE OF THE PERMIT TO CONSTRUCT ON THE BASIS OF THE ABOVE DIMENSIONS AND INFORMATION.

SIGNED: *[Signature]*  
 Date: *[Date]*  
 (IN 24 Parganas Zilla Parishad)

SIGNATURE OF OWNER / DEVELOPER

SIGNATURE OF PLAN MAKER









SCHEDULE OF DOORS & WINDOWS

SL. NO.	MKD.	SIZE	SL. NO.	MKD.	SIZE
D	1000X2100	1500X1300	W	1500X1300	
DI	900X2100	900X1300	WI	900X1300	
DOORS	02	700X2100	WINDOWS	06	600X450

ALL DIMENSIONS ARE IN METERS  
 SCALE = 1:100, 1:50, 1:500

N/S SARKAR ENTERPRISE  
 10/A, VIKRAMA 1ST BYE LANE RASBIRANAGAR  
 MOBILE NO. - 9433741222

DRAWN BY: RAJAT KUMAR SARKAR

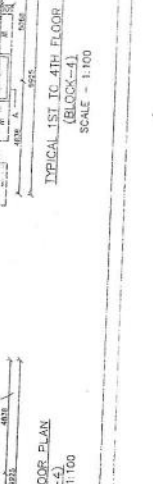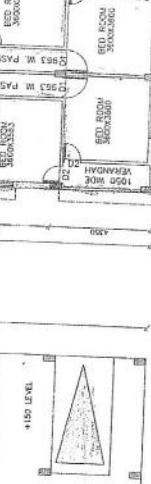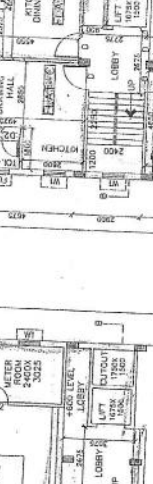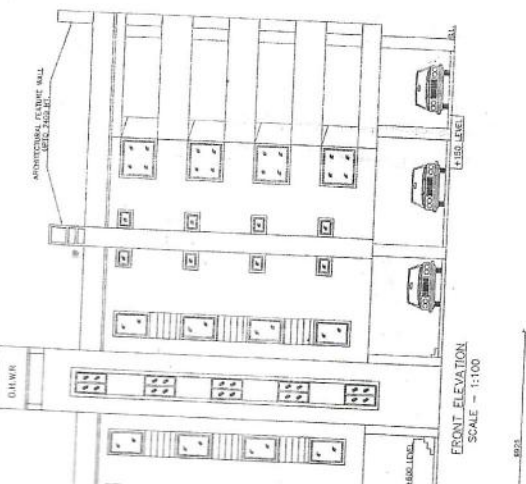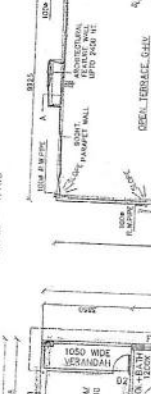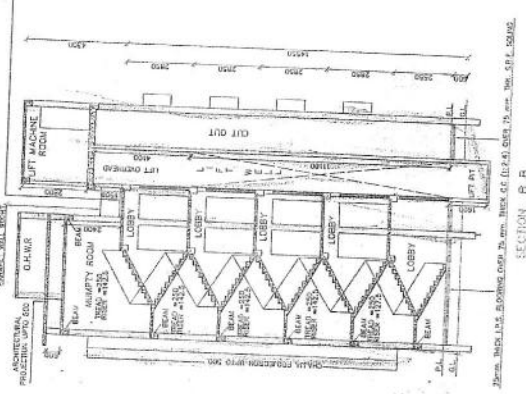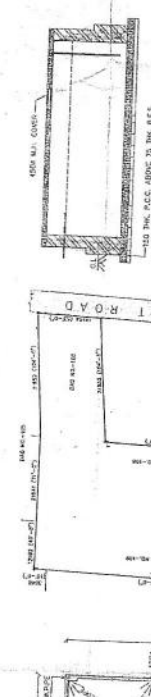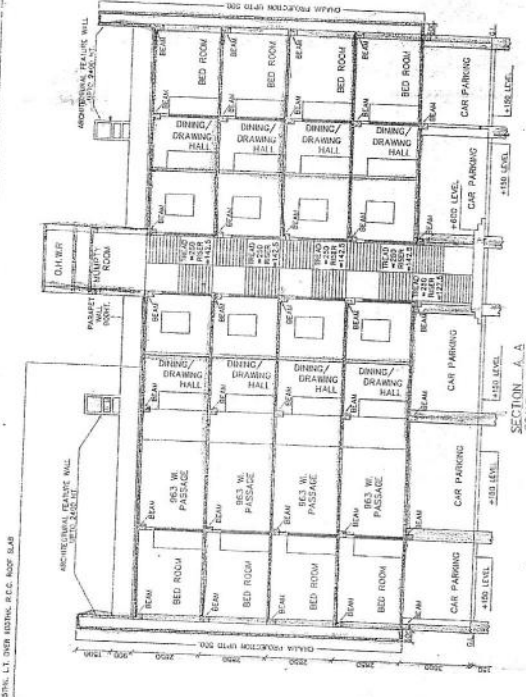

PROPOSED BLOCK-5, RESIDENTIAL BUILDING AT MADHYAMGRAM AT C.S.DAG NO.-109,109&110,KHATIAN NOS.-2395,J.L.NO.-28,MOUZA-TALBANDA, DIST-24, PARGANAS NORTH UNDER-GRAM PANCHAYAT-BILKANANDA-1 GROUND FLOOR PLAN, TYPICAL FLOOR PLAN, ROOF PLAN, ELEVATION SECTION OF BLOCK-A & U.G.R. & SEPTIC TANK DETAIL AREA STATEMENT

TOTAL COVERED AREA OF BLOCK-5 = 12854 SQ.M.

ITEM	GROUND FLOOR	1ST FLOOR	2ND FLOOR	3RD FLOOR	4TH FLOOR	TOTAL
FLAT	100.54	100.54	100.54	100.54	100.54	502.70
COMMON ROOM	100.54	100.54	100.54	100.54	100.54	502.70
STAIR	100.54	100.54	100.54	100.54	100.54	502.70
TOILET	100.54	100.54	100.54	100.54	100.54	502.70
WATER TANK	100.54	100.54	100.54	100.54	100.54	502.70
SEPTIC TANK	100.54	100.54	100.54	100.54	100.54	502.70
U.G.R.	100.54	100.54	100.54	100.54	100.54	502.70
PARKING	100.54	100.54	100.54	100.54	100.54	502.70
ROAD	100.54	100.54	100.54	100.54	100.54	502.70
TOTAL	100.54	100.54	100.54	100.54	100.54	502.70

1. ALL DIMENSIONS ARE IN MM UNLESS OTHERWISE MENTIONED.
2. ALL EXTERNAL WALLS ARE 250 THK & INTERNAL WALLS ARE 125/75 THK IF NOT SPECIFIED IN 1:4 CEMENT SAND MORTAR.
3. ALL CHAJIJS ARE IN 150THK & 500 MM PROJECTED.
4. DEPTH OF UNDER GROUND WATER RESERVOIR SHOULD NOT BE DEPTH OF FOUNDATION.
5. CEILING OF CHAJIJS & CORRIDORS OF STEEL USED ARE M20 & RAFT'S RESPECTIVELY.
6. R.C.C. FRAMED STRUCTURE.
7. ANY DISCREPANCY IN SCALE THE WRITTEN DIMENSION SHALL GOVERN.
8. FOR SPECIFICATION OF MATERIALS & WORKMANSHIP.
9. M.S.C.I. 1964 TO BE FOLLOWED.
10. DAMP PROOF COURSE TO BE PROVIDED WITH P.C.C.(1:2:4)

CERTIFICATE OF OWNER / DEVELOPER  
 I HEREBY CERTIFY THAT THE FOUNDATION AND THE SUPERSTRUCTURE OF THE BUILDING PROPOSED FOR CONSTRUCTION BY ME AS PER THE ARCHITECTURAL DRAWINGS AND SPECIFICATIONS ATTACHED HERETO HAVE BEEN TO THE BEST OF MY KNOWLEDGE AND BELIEF IN ALL RESPECTS AND I HAVE NOT BEEN ADVISED BY ANY OTHER PERSON THAT THE SAME ARE IN ANY MANNER DEFECTIVE OR IN ANY WAY IN VIOLATION OF ANY LAW, RULE, REGULATION OR BY-LAW IN FORCE IN INDIA.  
 SIGNED AND SEALED:  
 SWAPNAN SARKAR (DCE)  
 Director of Civil Engineering  
 Government of West Bengal  
 Date: 10/10/2016

SIGNATURE OF OWNER / DEVELOPER  
 SIGNATURE OF PLAN MAKER  
 SIGNATURE OF ENGINEER  
 SCHEDULE OF DOORS & WINDOWS

SL. NO.	IND.	SIZE	SL. NO.	IND.	SIZE
1	1500X2100	1500X2100	1	1500X2100	1500X2100
2	1500X2100	1500X2100	2	1500X2100	1500X2100
3	1500X2100	1500X2100	3	1500X2100	1500X2100
4	1500X2100	1500X2100	4	1500X2100	1500X2100
5	1500X2100	1500X2100	5	1500X2100	1500X2100
6	1500X2100	1500X2100	6	1500X2100	1500X2100
7	1500X2100	1500X2100	7	1500X2100	1500X2100
8	1500X2100	1500X2100	8	1500X2100	1500X2100
9	1500X2100	1500X2100	9	1500X2100	1500X2100
10	1500X2100	1500X2100	10	1500X2100	1500X2100

ALL DIMENSIONS ARE IN MM.  
 SCALE = 1:100, 1:50  
 M/S SARKAR ENTERPRISE  
 2, NO. VIVEKANANDA 1ST BYE LANE  
 RABINDRANAGAR  
 DUMDUM CANTT, KOLKATA-700005  
 MOBILE NO.-9433474122  
 DRAWN BY: RAJAT KUNAR SARKAR

