




VIBGYOR PROJECTS PRIVATE LIMITED  
 (Stamp & Signature)



**SITE PLAN**  
SCALE 1:200

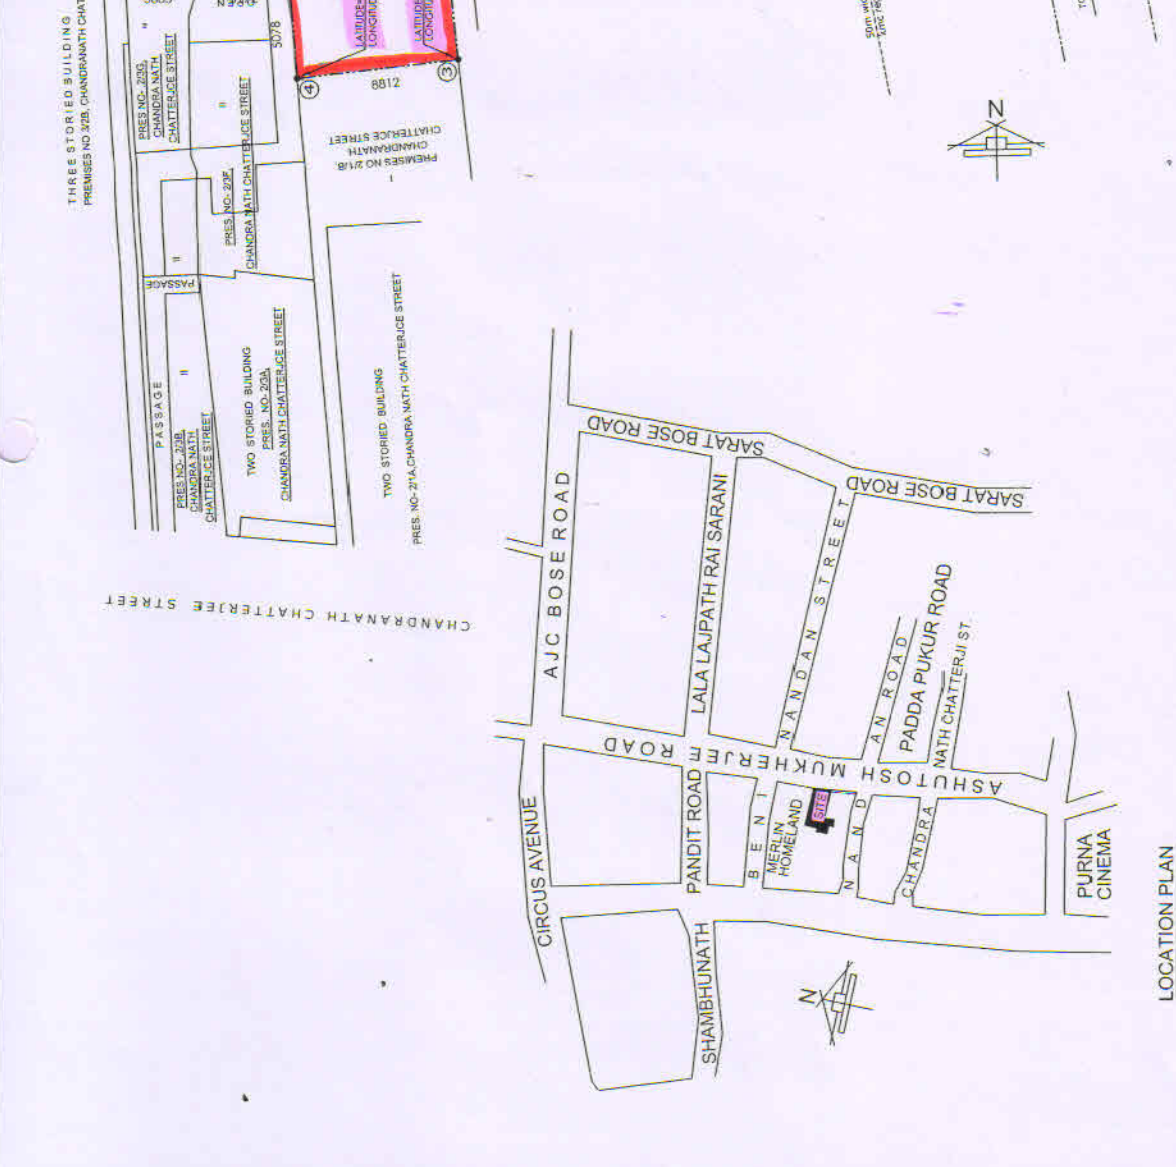

**LOCATION PLAN**  
SCALE 1:4000

<p><b>Signature of Architect :</b></p>  <p><b>HARSH SANON</b> COUNCIL OF ARCHITECTURE REGISTRATION NO. CA/90/13556</p>	<p><b>Signature of Owner :</b></p>  <p><b>VIBGYOR PROJECTS PRIVATE LIMITED</b></p>	<p><b>PROJECT NAME:</b> PROPOSED B+G+4 STORED BUILDING AT 28A ASHUTOSH MUKHERJEE ROAD, WARD-71, BOROUGH- IX, KOLKATA-700025</p>	<p><b>DWG. NAME:</b> SITE CO-ORDINATES</p> <p><b>SSA/WD/29</b> DWG. NO.:</p>
<p><b>SANON SEN &amp; ASSOCIATES (P) LTD.</b> 5, Russel Street, Kolkata-700 071, India. PH: (033) 22172505; 22264579; 22278088 FAX: (033) 22266917 Email: mail.sanonsen@gmail.com</p> <p><small>COMPANY REGD. IN INDIA UNDER THE COMPANIES ACT, 1956</small></p> <p><b>STRUCTURAL CONSULTANT:</b> C.P. KHANRA AND ASSOCIATES 43/22 BRINDABAN MULLICK LANE HOWRAH - 711101 cp_khanra@rediffmail.com</p> <p><small>This drawing is a property of M/s. Sanon Sen &amp; Associates and their Consultants &amp; not to be used or copied without prior prior permission.</small></p> <p><small>NOTE: Any irregularities between the drawing and the OAC plan/drawings should be rectified before proceeding.</small></p>		<p><b>SANON SEN &amp; ASSOCIATES (P) LTD.</b> 5, Russel Street, Kolkata-700 071, India. PH: (033) 22172505; 22264579; 22278088 FAX: (033) 22266917 Email: mail.sanonsen@gmail.com</p> <p><small>COMPANY REGD. IN INDIA UNDER THE COMPANIES ACT, 1956</small></p>	