


TYPICAL FLOOR PLAN (1ST TO 5TH & 7TH)

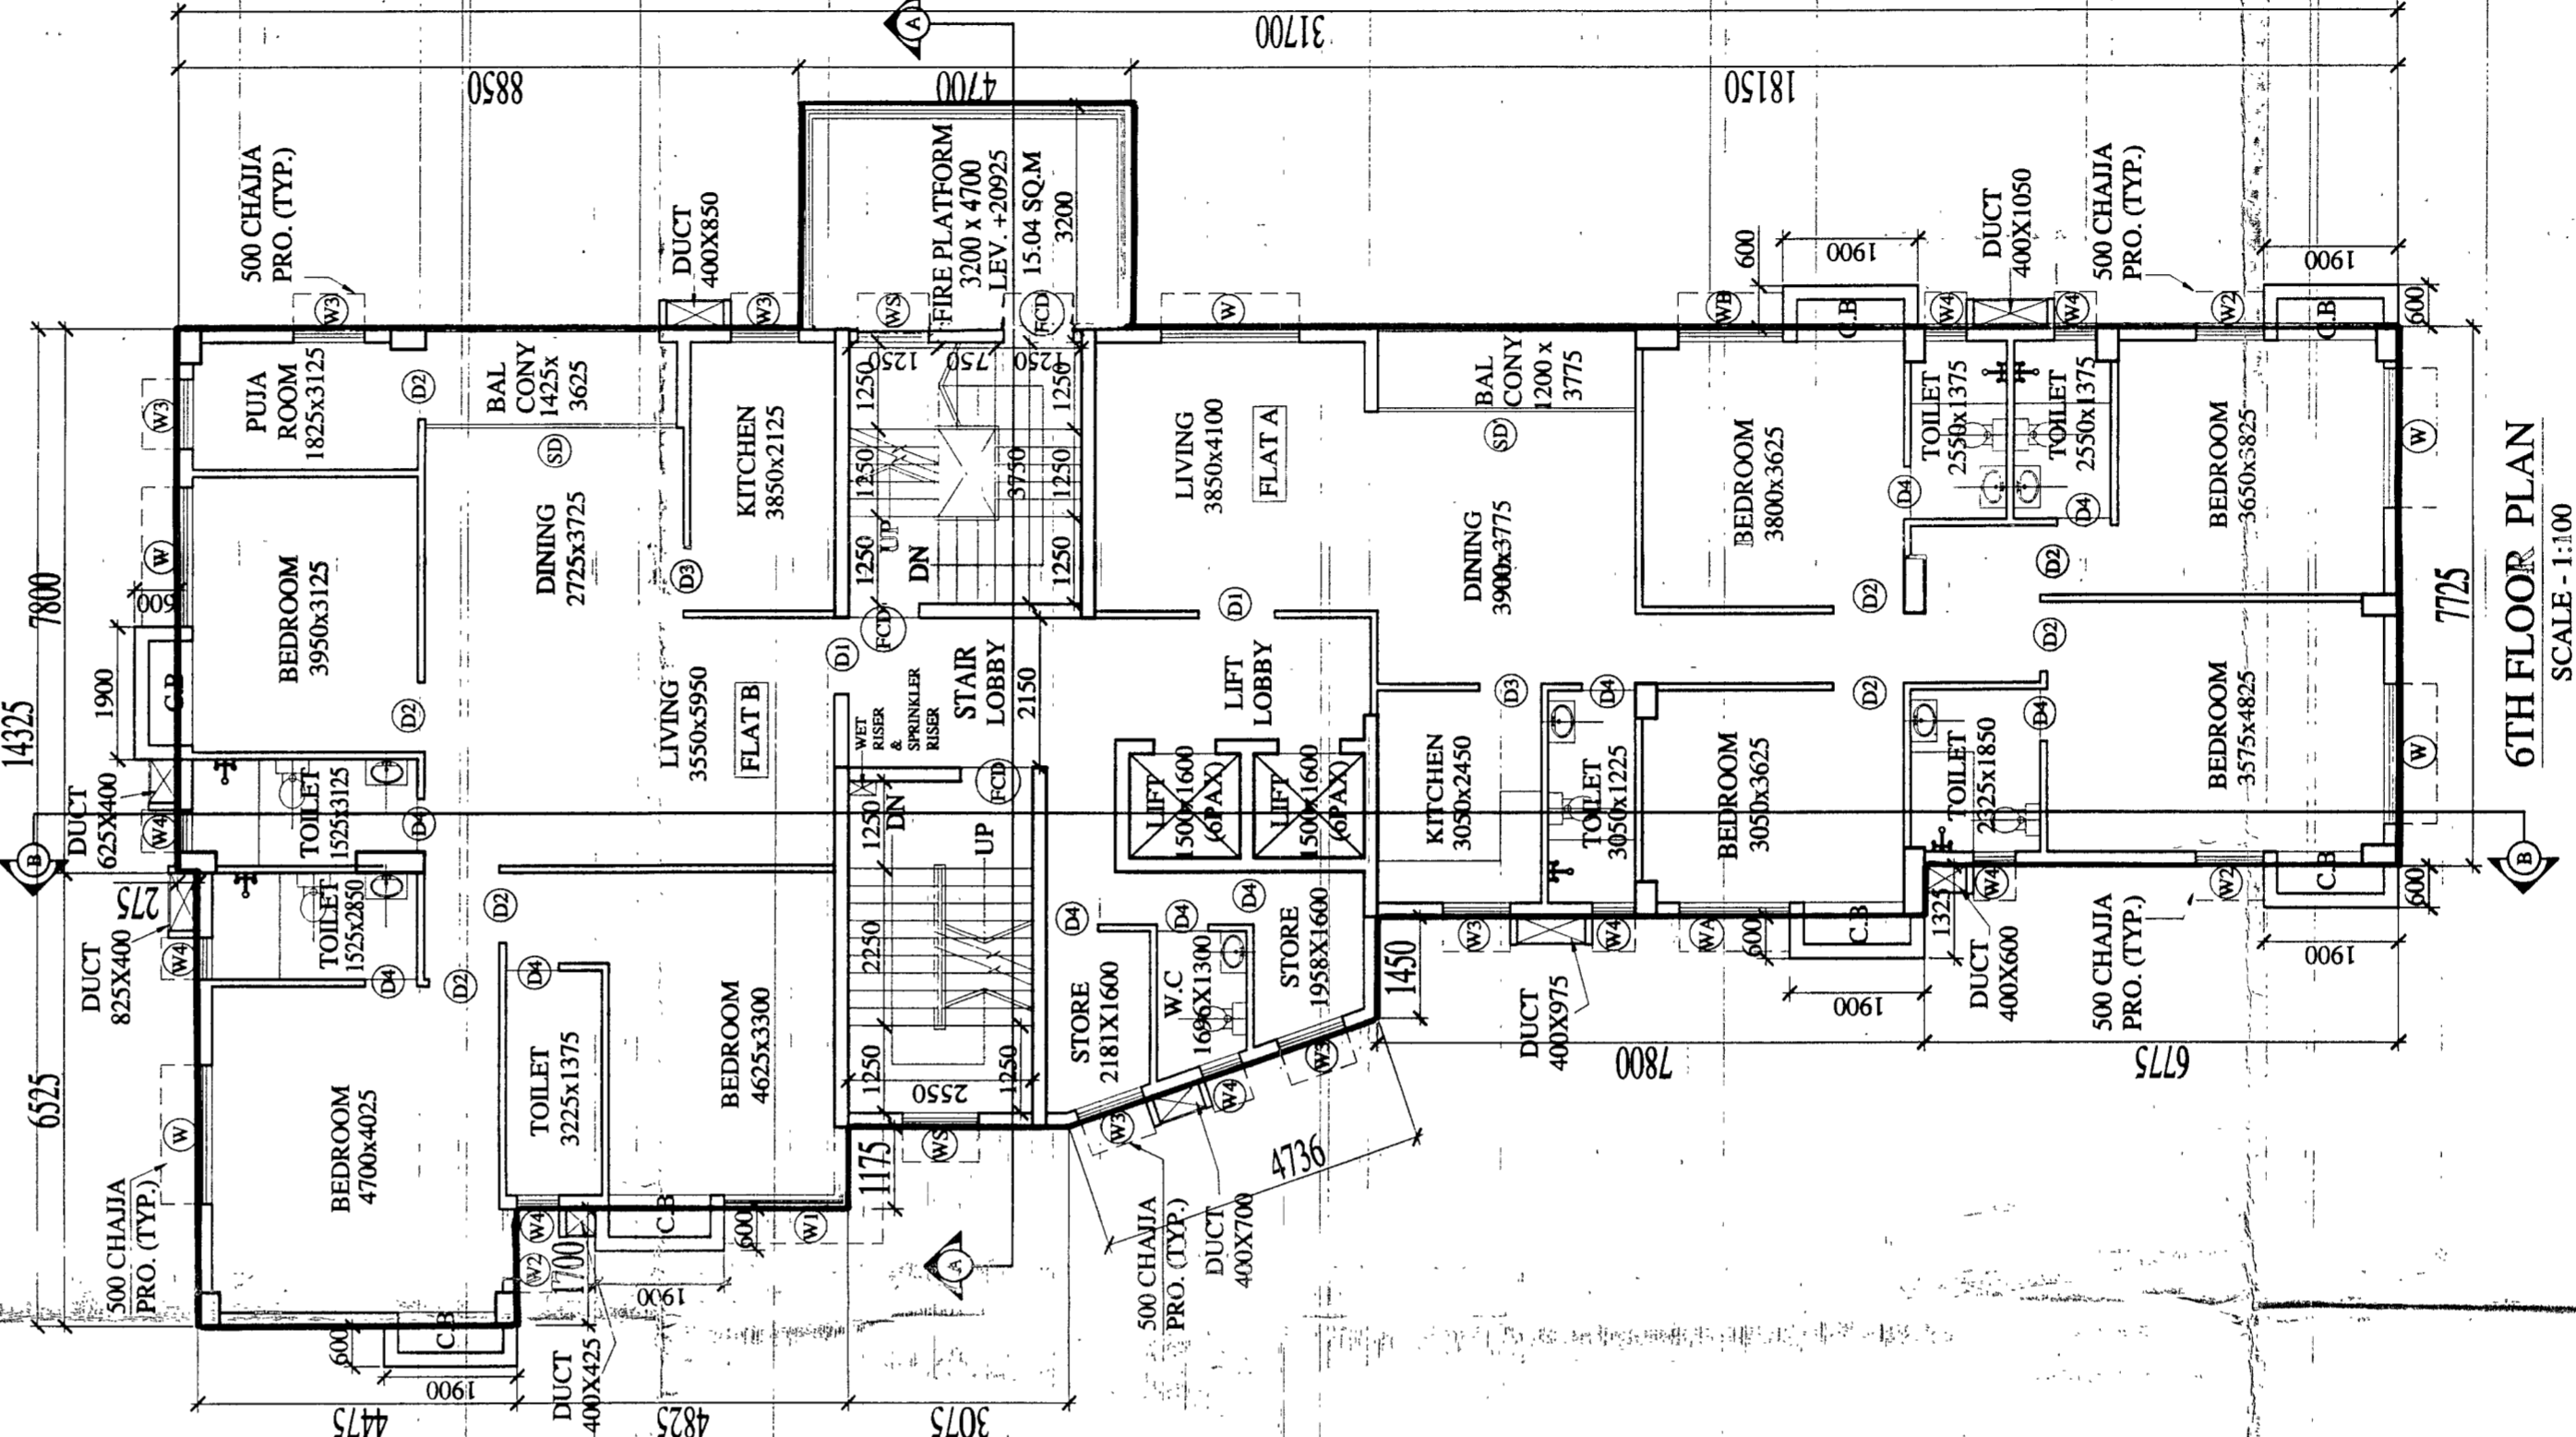

6TH FLOOR PLAN SCALE - 1:100

The Plan is Presently approved subject to the changes as marked and on compliance of recommendation issued.

Director-in Charge
Fire & Emergency Services
Govt. of West Bengal

CHECKED BY
T. E. C.

SCHEDULE OF WINDOW		SCHEDULE OF DOORS	
TYPE	MASONRY OPENING	TYPE	MASONRY OPENING
	WIDTH		WIDTH
W	200	D	1500
W	1500	D1	1000
W	1425	D2	1000
W1	2775	D3	900
W2	1000	D4	750
W3	1000	SD	3625
W4	600	SD1	2000
W5	1000		
W6	1500		
W7	2400		
W8	1350		
W9	1350		
W10	1350		
W11	2775		
W12	1000		
W13	1000		
CERTIFICATE OF STRUCTURAL STABILITY
OF THE BUILDING PROPOSED FOR CONSTRUCTION FOR THE
RESIDENTIAL BUILDING AT NEHRU ROAD, WARD NO-85,
STATION LAKE, KOLKATA - 700029.
SUPERSTRUCTURE SAFE IN ALL RESPECT INCLUDING THE
CONTRIBUTION OF BUILDING CAPACITY OF JOB ETC.

BIBIK BIKASH MULLICK
E. S. E. - 1/75
KOLKATA MUNICIPAL CORPORATION

SIGNATURE OF ARCHITECT
SAUGATA MITTRA
CAI/2002/29849

CERTIFICATION:
ALL TECHNICAL DATA AND INFORMATION ABOUT
LAND PROPERTY AREA GIVEN BY US

Saugata Mitra
SAUGATA MITTRA
E. ARCH - AHA
CAI/2002/29849

SIGNATURE OF CLIENT/OWNER
MONARK DEALCOM PRIVATE LIMITED
Kamalganga Centre, Room No. 6-90,
156A, Lenin Sarani, Police Station -
Bowbazar, Post Office - Dharanialala,
Kolkata - 700 013

PROPOSED G-VII (HT.-25.5M)
RESIDENTIAL BUILDING AT
NEHRU ROAD, WARD NO-85,
STATION LAKE, KOLKATA - 700029.
PROJECT CLIENT -
MONARK DEALCOM PRIVATE LIMITED

DATE: 29.05.2018
DWG NO.
125A.MNS/FIRE/AR/04

REVISIONS	DATE	SCALE	TITLE
DD	MM	YY	TYPICAL FLOOR PLAN

NOTE:
ALL NECESSARY INFORMATIONS ARE PROVIDED BY THE
OWNER ONLY. LIABILITY OF ARCHITECT/ENGINEER
RESTRICTED.

CONSULTANTS FOR HUMAN SETTLEMENT
FLAT-38, 7TH FLOOR, 105 Pal. Street, Kolkata-700016
E-mail: saugata.mitra@gmail.com
Tel: +91-33-25651263/64
566 Anus Saha, Toyapat, Chennai- 600018

ARCHITECTURAL SHEET NO - 4 OF 3 TOTAL SHEET NO - 4 OF 6

THE DRAWING IS THE PROPERTY OF IAS SHELTER AND CANNOT BE
COPIED OR OTHERWISE USED WITHOUT THEIR WRITTEN PERMISSION