
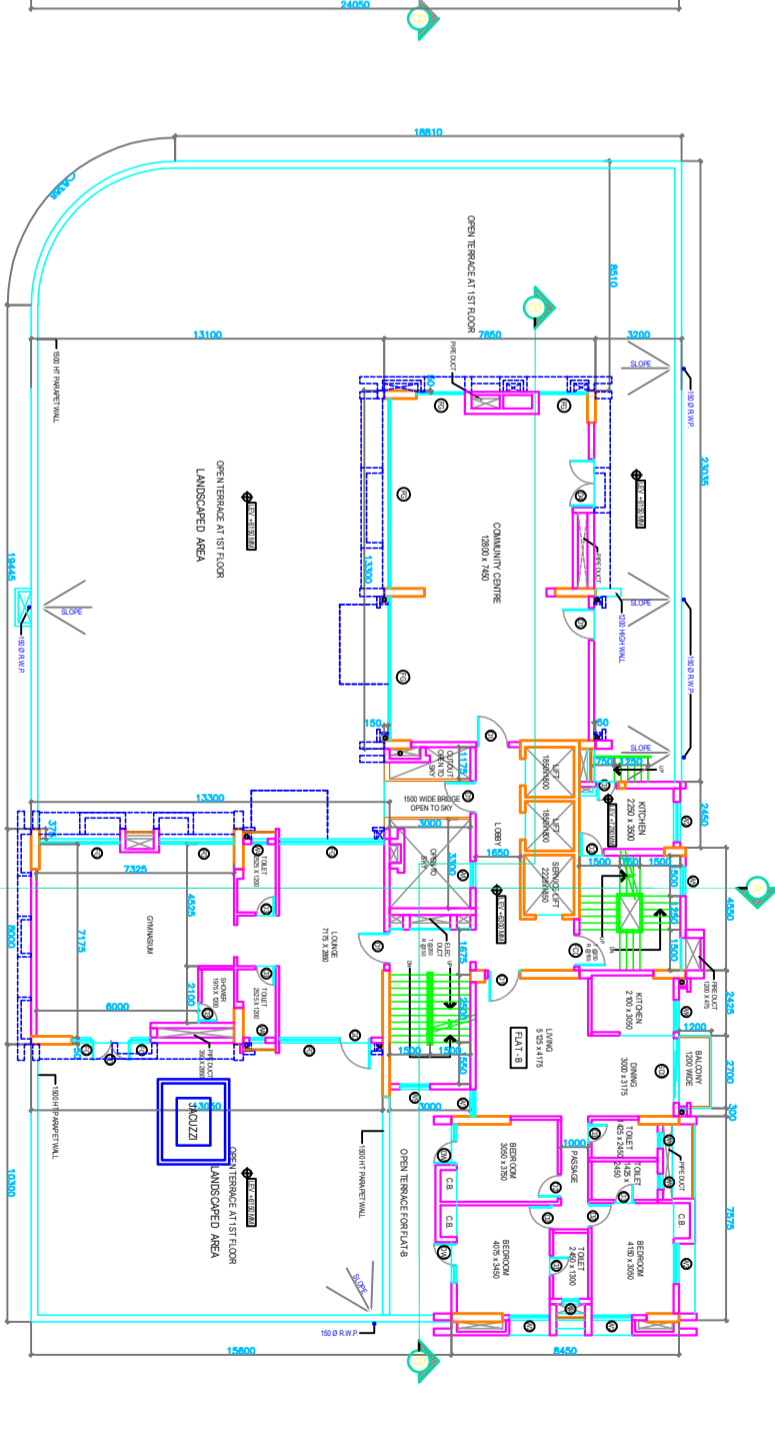


NOTES:-

1. ALL DIMENSIONS ARE IN MM UNLESS OTHERWISE MENTIONED.
2. ALL EXTERNAL WALLS ARE 200 MM THK & INTERNAL WALLS ARE 100 MM THK UNLESS OTHERWISE MENTIONED.
3. ALL WALLS ARE 75 MM THK & 600 MM HIGH UNLESS OTHERWISE MENTIONED.
4. ALL WALLS ARE 75 MM THK & 600 MM HIGH UNLESS OTHERWISE MENTIONED.
5. GRADE OF CONCRETE & GRADE OF STEEL USED ARE M20 & Fe 250 RESPECTIVELY.
6. R.C.C. FRAMED STRUCTURE.
7. ALL DIMENSIONS IN SCALE, THE WRITTEN DIMENSION SHALL BE FOLLOWED.
8. FOR SPECIFICATION OF MATERIALS & WORKMANSHIP, N.B.C. 1984 TO BE FOLLOWED.
9. DAMP PROOF COURSE TO BE PROVIDED WITH P.C.C. (1:2:4).
10. DAMP PROOF COURSE TO BE PROVIDED WITH P.C.C. (1:2:4).

SCHEDULE OF DOORS AND WINDOWS

NO.	DOOR	WIDTH	HEIGHT	DESCRIPTION
1	1	900	2000	WOODEN DOOR
2	2	900	2000	WOODEN DOOR
3	3	900	2000	WOODEN DOOR
100	100	900	2000	WOODEN DOOR

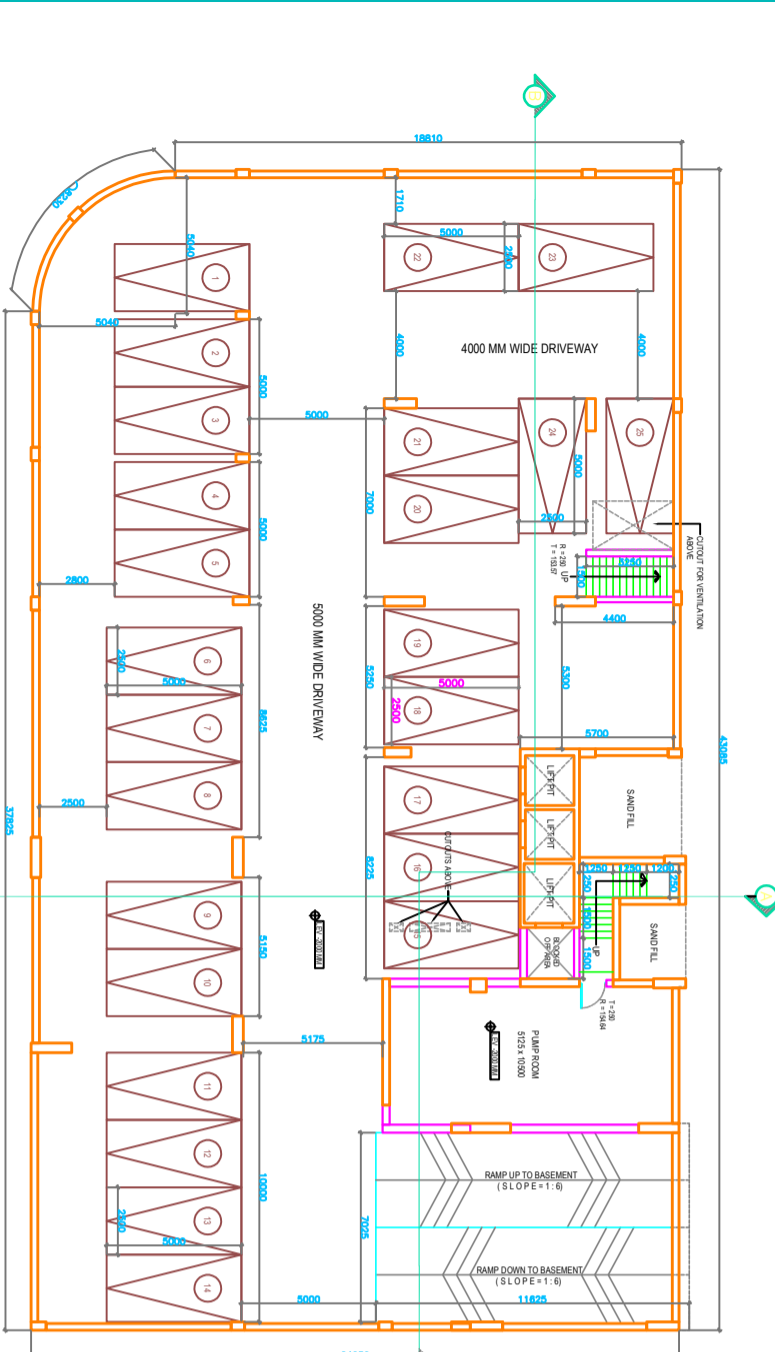

DECLARATION OF ARCHITECT:

I, DO HEREBY CERTIFY WITH FULL RESPONSIBILITY THAT THE ABOVE MENTIONED ARCHITECTURAL DRAWINGS AND ALL THE INFORMATION CONTAINED THEREIN ARE TRUE AND CORRECT AND TO THE BEST OF MY KNOWLEDGE AND BELIEF THEY COMPLY WITH ALL THE REQUIREMENTS OF THE APPLICABLE LAWS, REGULATIONS AND BY-LAWS OF THE CITY OF KOLKATA, WEST BENGAL, INDIA.

DECLARATION OF STRUCTURAL ENGINEER:

I, DO HEREBY CERTIFY THAT THE EXECUTION OF THE ABOVE MENTIONED STRUCTURAL DRAWINGS AND ALL THE INFORMATION CONTAINED THEREIN ARE TRUE AND CORRECT AND TO THE BEST OF MY KNOWLEDGE AND BELIEF THEY COMPLY WITH ALL THE REQUIREMENTS OF THE APPLICABLE LAWS, REGULATIONS AND BY-LAWS OF THE CITY OF KOLKATA, WEST BENGAL, INDIA.

DECLARATION OF OWNER:

WE DO HEREBY UNDERTAKE WITH FULL RESPONSIBILITY THAT WE HAVE ENGAGED ARCHITECT AND S.E. AND FOLLOWED THEIR PROFESSIONAL ADVICE AND GUIDANCE AND TO THE BEST OF OUR KNOWLEDGE AND BELIEF THEY COMPLY WITH ALL THE REQUIREMENTS OF THE APPLICABLE LAWS, REGULATIONS AND BY-LAWS OF THE CITY OF KOLKATA, WEST BENGAL, INDIA.

PROJECT:

REGULARIZATION PLAN UR-2624-2(B) OF B-G-XV STORED RESIDENTIAL BUILDING OF PREMISES NO. 130, N.S.C. BOSE ROAD, KOLKATA-700040, WARD NO. - 95, BOROUGH NO.- X, UNDER K.M.C.

SANCTIONED PLAN NO. - 179 DATE FROM 16.08.15 UPTO 17.08.20 BY D/G(AD/DG), JON DATED 02.03.16

THESE PLANS, GROUND & 1ST FLOOR PLANS

APPROVED BY:

MANISH K. SINGH & ASSOCIATES

37A, BAKER ROAD, 700017, KOLKATA, 700017

Tel: 65334966, www.archidh.com

SCALE: 1:100

DATE: 01/11/2017