


16TH FLOOR PLAN

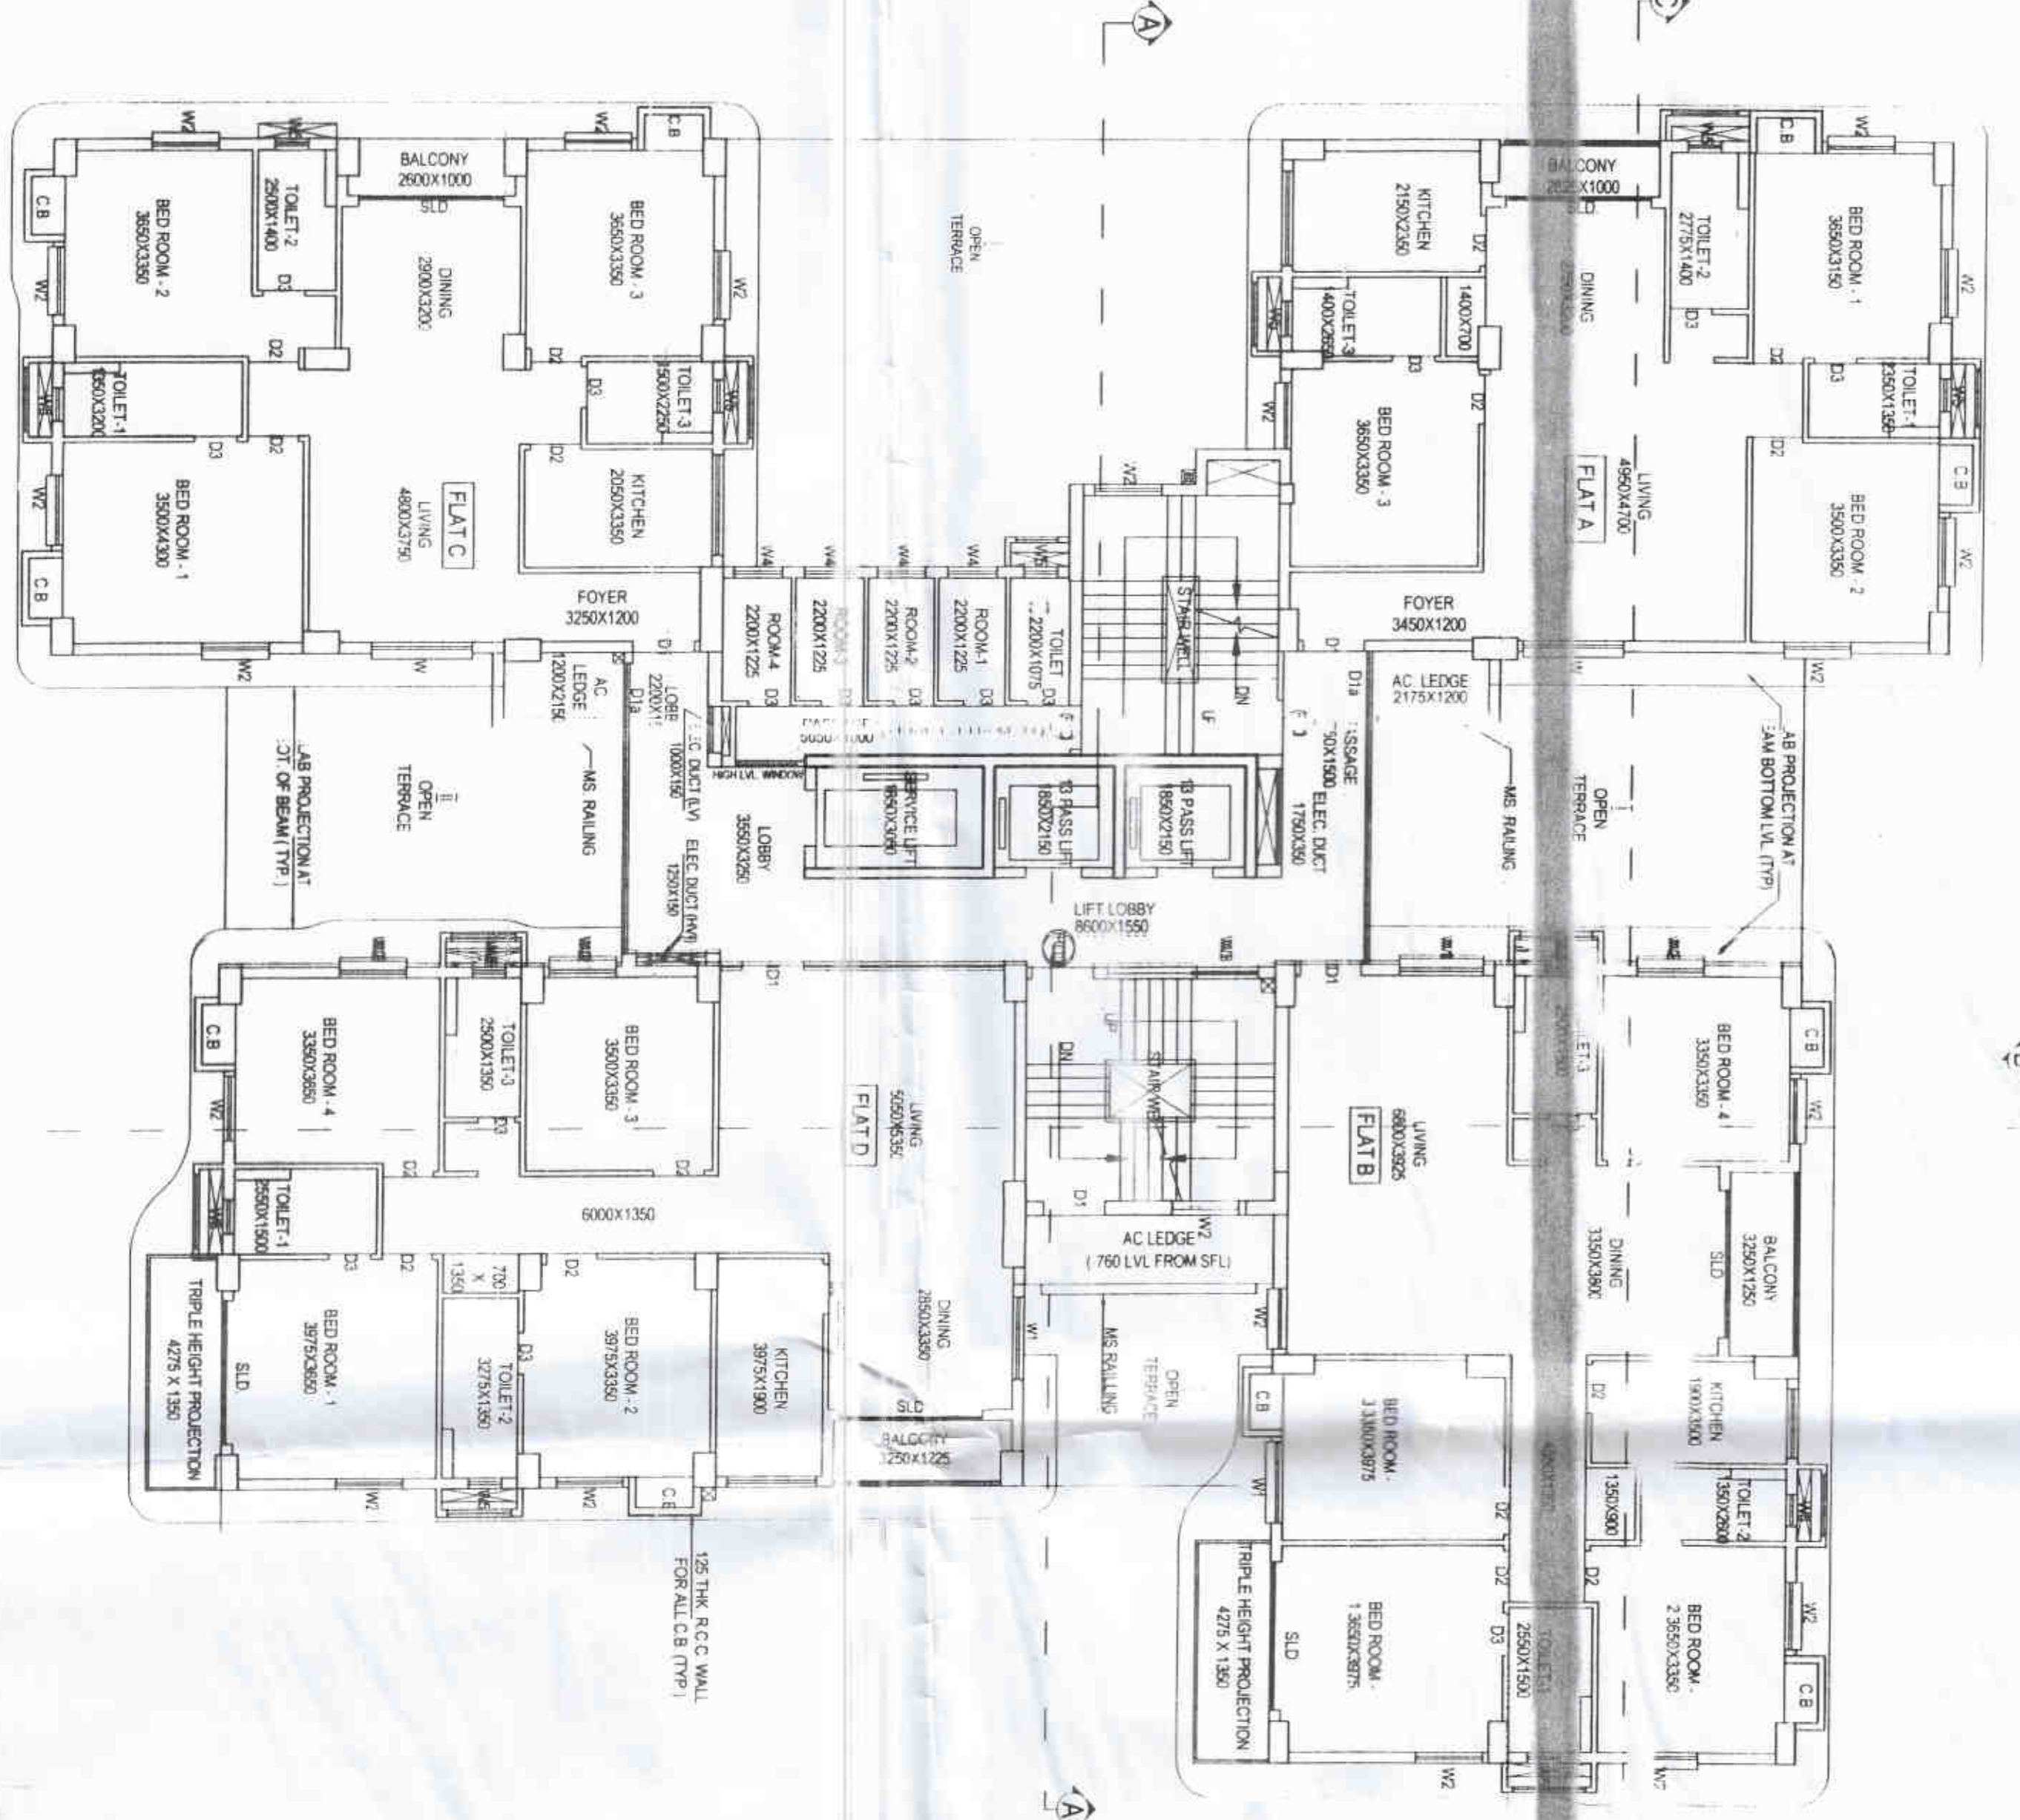

17TH FLOOR PLAN

PROJECT
 PLAN PROPOSAL U/S - 394 FOR ADDITIONAL TWO FLOORS OVER & ABOVE THE EXISTING G+XVI STORED RESIDENTIAL BUILDING AT PRE. NO. - 6A, RAMESHWAR SHAW ROAD, KOLKATA - 700014, CONSTRUCTED MORE OR LESS AS PER B.P. NO. - 2014/070047, DATED - 30.05.2014 AND REGULIZED UR - 26(2a & 2b) APPROVED BY DG. (B), DATED - 05.12.2016, (CATEGORY - GREEN BUILDING)

WARD - 59
 BOROUGH - VI
 TITLE :
 TYPICAL (4TH, 6TH,) FLOOR PLAN
 TYPICAL (7TH, 10TH, 13TH, & 16TH,) FLOOR PLAN,
 TYPICAL (8TH, 11TH, 14TH, & 17TH,) FLOOR PLAN
 TYPICAL (9TH, 12TH, & 15TH,) FLOOR PLAN



SCHEDULE OF DOORS & WINDOWS

DOORS		WINDOWS		WINDOWS		
TYPE	WIDTH	HEIGHT	TYPE	WIDTH	HEIGHT	
D1	1100	2100	W	1800	2300	
D1a	1100	2100	W1	1500	2300	
D2	900	2100	W2	1200	2300	
D3	750	2100	W3	1200	2300	
SLD.1	1800	2100	W4	900	900	
FCD	1100	2100	W5	600	900	
KDW	AS PER DETAIL DRG.	2575	600	GDW4	2800	1750

- SPECIFICATION
1. ALL DIMENSIONS ARE IN MM UNLESS IT IS MENTIONED
 2. ALL EXTERNAL BRICK WALLS ARE 200 MM THICK AND INTERNAL 100 MM THICK UNLESS IT IS OTHERWISE MENTIONED
 3. ALL ROOMWORK PLASTERING INSIDE OR OUTSIDE ARE IN THE RATIO OF 1:3:14 RESPECTIVELY AND OUTSIDE PLASTERING CONTAINS WATER PROOFING
 4. ALL CIVIL WORKS ARE AS PER IS 45 AND ALL REINFORCEMENT AS PER IS 1786
 5. ALL R.C.C. WORKS ARE IN THE RATIO 1:1.5
 6. ALL PRECAUTIONARY MEASURES SHALL BE TAKEN AT THE TIME OF CONSTRUCTION OF SEWER UNDERGROUND WATER RESERVOIR
 7. DEPTH OF WATER RESERVOIR SHALL NOT BE MORE THAN THE DEPTH OF MAIN

SIGNATURE OF OWNERS

STRUCTURAL ENGINEER'S CERTIFICATE
 THE STRUCTURAL DESIGN AND DRAWINGS OF BOTH FOUNDATION & SUPERSTRUCTURE OF THE BUILDING HAS BEEN MADE BY ME CONSIDERING ALL POSSIBLE LOADS INCLUDING THE SEISMIC LOADS FROM THE NATIONAL BUILDING CODE OF INDIA AND CERTIFIED THAT IT IS SAFE AND STABLE IN ALL RESPECTS

SIGNATURE OF STRUCTURAL ENGINEER

THE PLOT HAS BEEN INSPECTED BY ME AND ON THAT BASIS I DO CERTIFY WITH FULL RESPONSIBILITY THAT THE PROPOSED BUILDING PLAN HAS BEEN DRAWN AS PER PROVISION OF R.M.C. BUILDING REGULATIONS AND APPROVED FROM the competent authority.

SIGNATURE OF ARCHITECT

SCALE	1:100	3:1
DATE	24.03.2014	
DEALT	LEVELY	DWG NO. - AR - 01



THIS DRAWING IS A PROPERTY OF ESPACE AND BY NO MEANS SHALL THIS BE COPIED, LENT OUT IN WHOLE OR PART, WITHOUT PRIOR PERMISSION FROM THE CONSULTANTS