




WEST SIDE ELEVATION OF BLOCK 3, 4 & 5
SCALE: 1/8" = 1'-0"

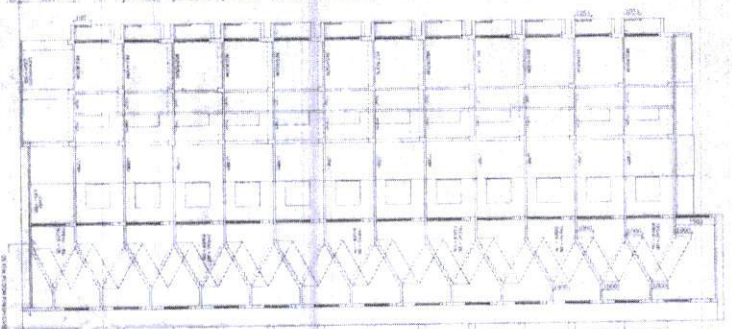


SECTION ON -A-A-
SCALE: 1/8" = 1'-0"

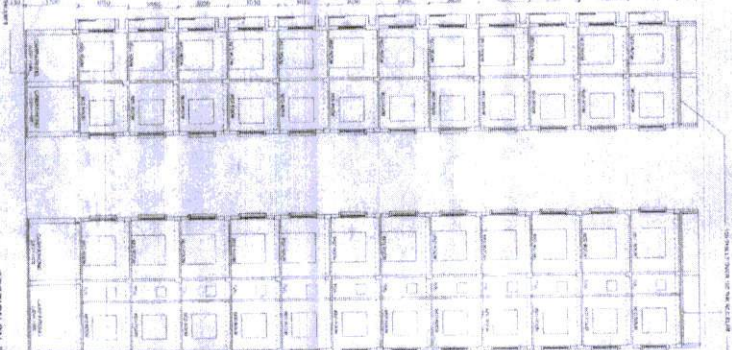


SECTION ON -B-B-
SCALE: 1/8" = 1'-0"

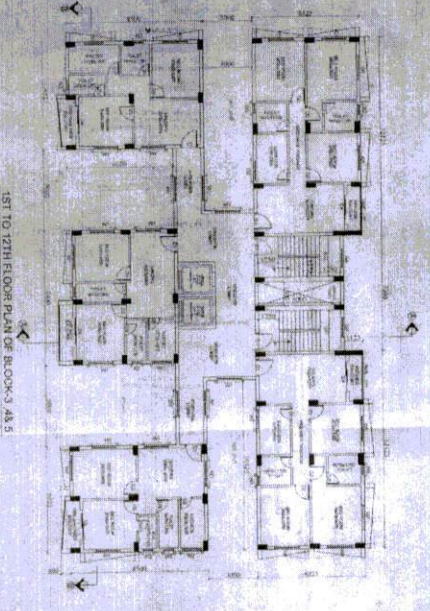

1ST TO 17TH FLOOR PLAN OF BLOCK 3, 4 & 5
SCALE: 1/8" = 1'-0"

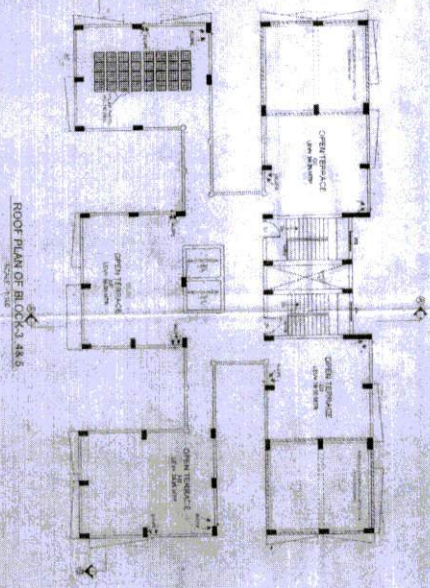

ROOF PLAN OF BLOCK 3, 4 & 5
SCALE: 1/8" = 1'-0"

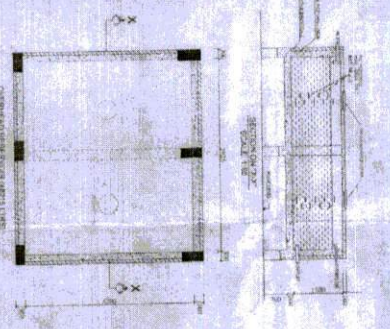

DESIGNED BY *Ravi Handa*
DESIGNER'S ADDRESS Ravi Handa Architects, 110, Green Park Road, New Delhi - 110 062, India
CLIENT'S NAME REALTECH NIRMANN PVT. LTD.
CLIENT'S ADDRESS 110, Green Park Road, New Delhi - 110 062, India
PROJECT NAME REALTECH NIRMANN PVT. LTD.
DATE OF PREPARATION 10/10/2010
SCALE 1/8" = 1'-0"
PROJECT NO. 110/2010
DRAWING NO. 110/2010/110
DATE OF ISSUE 10/10/2010
PROJECT LOCATION 110, Green Park Road, New Delhi - 110 062, India
PROJECT STATUS Approved
PROJECT TYPE Residential
PROJECT VALUE ₹ 100 Crores
PROJECT AREA 100,000 sq. ft.
PROJECT HEIGHT 17 Floors
PROJECT PERIOD 18 Months
PROJECT TEAM Ravi Handa Architects
PROJECT CONTACT 011-26101111
PROJECT WEBSITE www.ravi-handa.com
PROJECT EMAIL info@ravi-handa.com

PREPARED BY Ravi Handa
DATE OF PREPARATION 10/10/2010
SCALE 1/8" = 1'-0"
PROJECT NO. 110/2010
DRAWING NO. 110/2010/110
DATE OF ISSUE 10/10/2010
PROJECT LOCATION 110, Green Park Road, New Delhi - 110 062, India
PROJECT STATUS Approved
PROJECT TYPE Residential
PROJECT VALUE ₹ 100 Crores
PROJECT AREA 100,000 sq. ft.
PROJECT HEIGHT 17 Floors
PROJECT PERIOD 18 Months
PROJECT TEAM Ravi Handa Architects
PROJECT CONTACT 011-26101111
PROJECT WEBSITE www.ravi-handa.com
PROJECT EMAIL info@ravi-handa.com

