

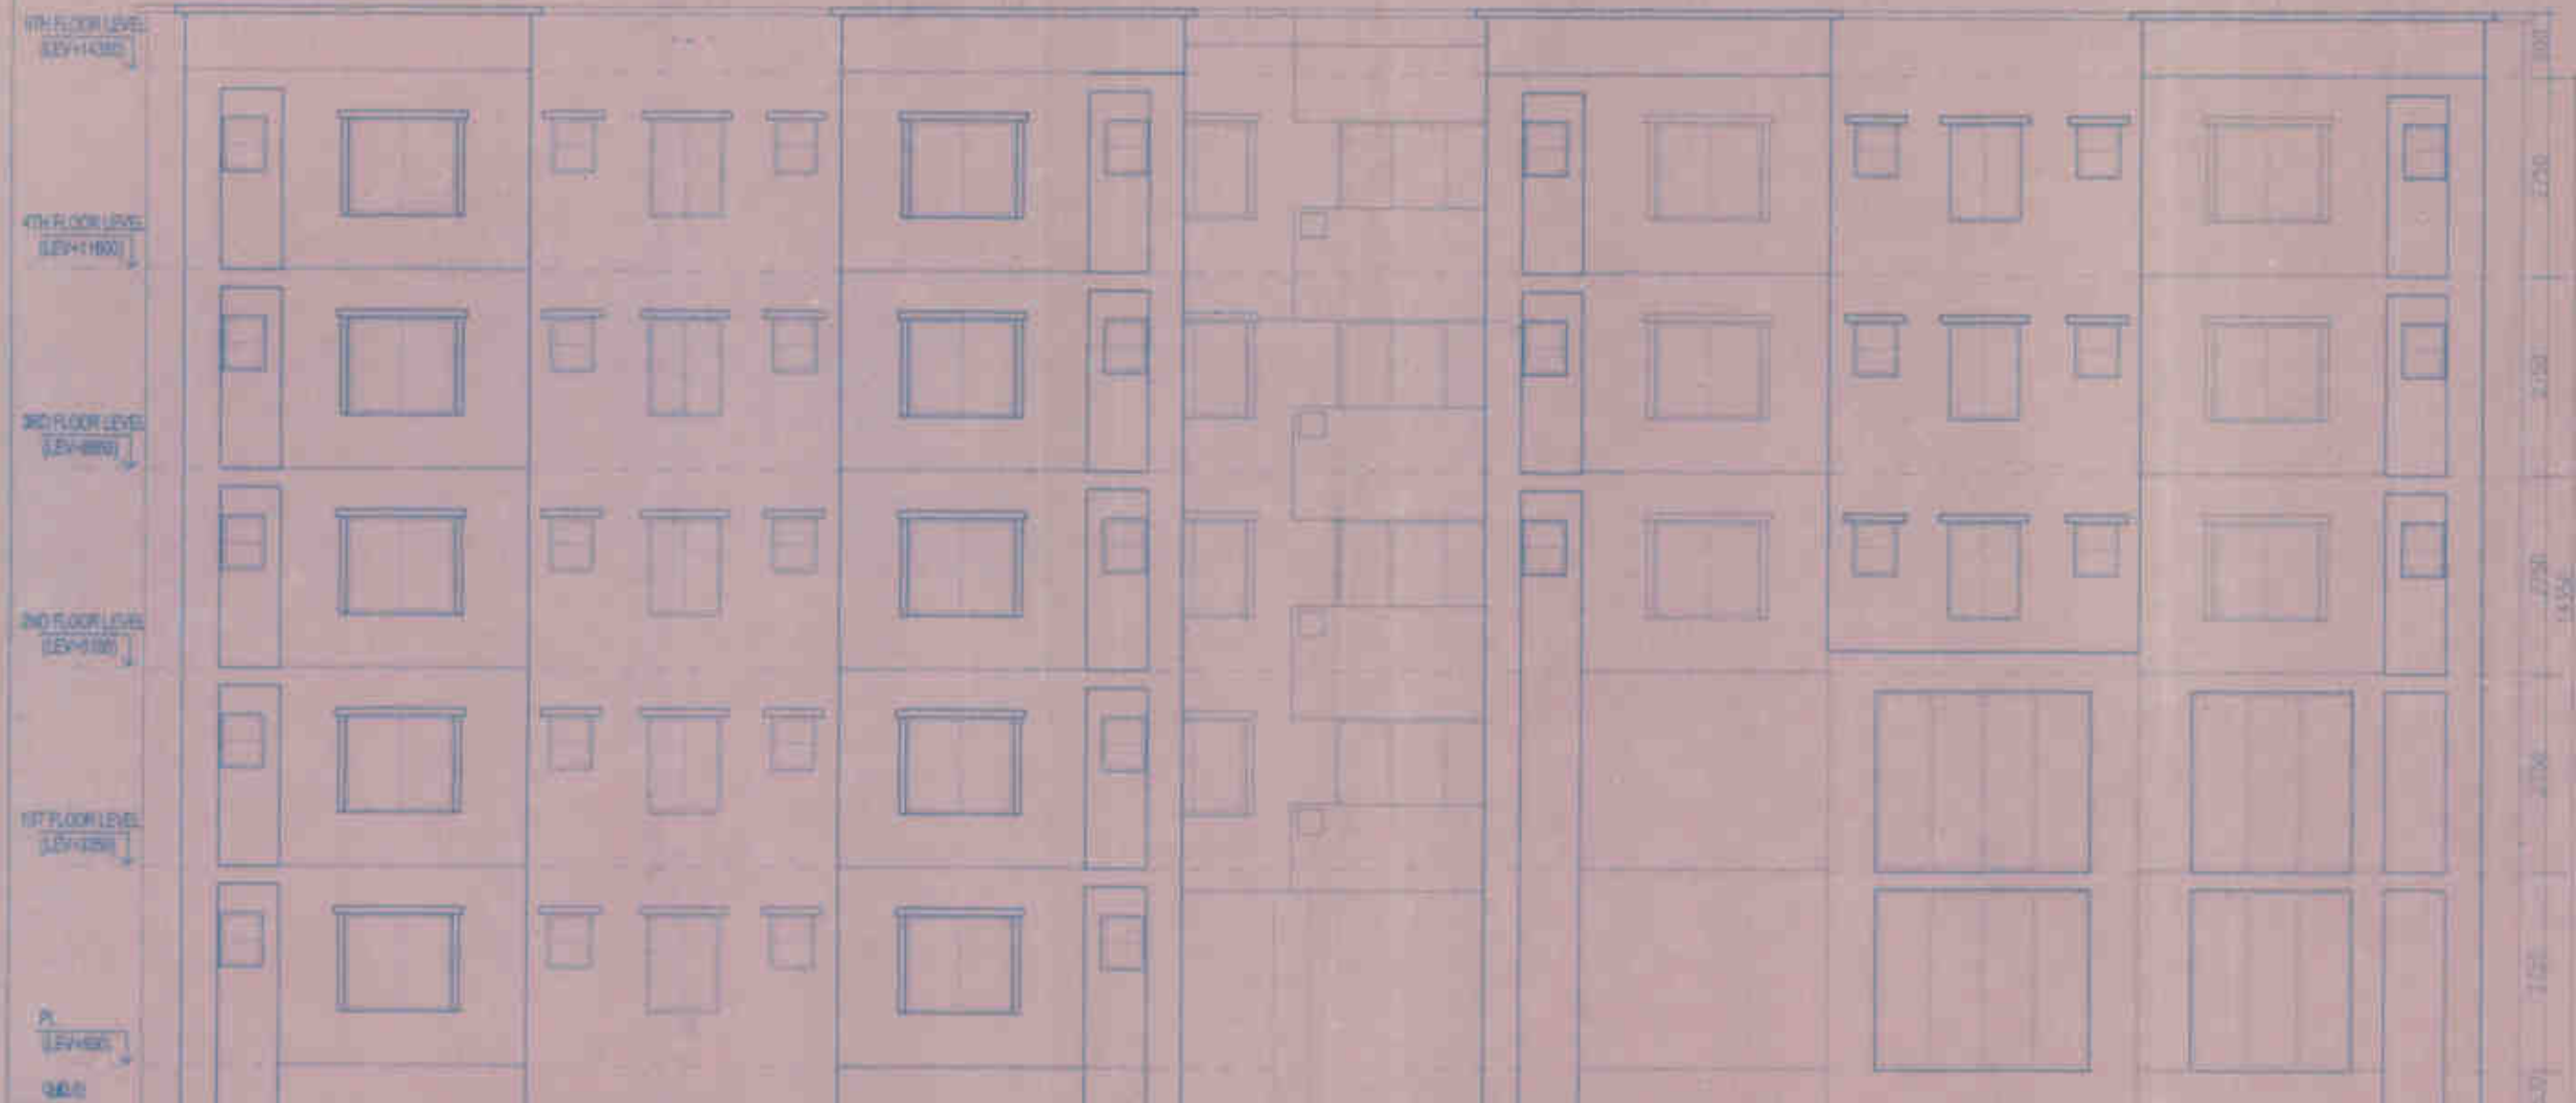


PROPOSED 5 STORED RESIDENTIAL BUILDING
 AT R.S.DAGNO, -557,558, L.R.DAG NO -557,558
 R.S.KHATIAN NO.-194,198,B2, L.R.KHATIAN
 NO.-1640,1639,1638,1641 IN MOUJJA
 -RAGHABPUR,J.L. NO.-118, G.P.-PANAKUA
 BISHNUPUR, SOUTH 24 PARGANAS.

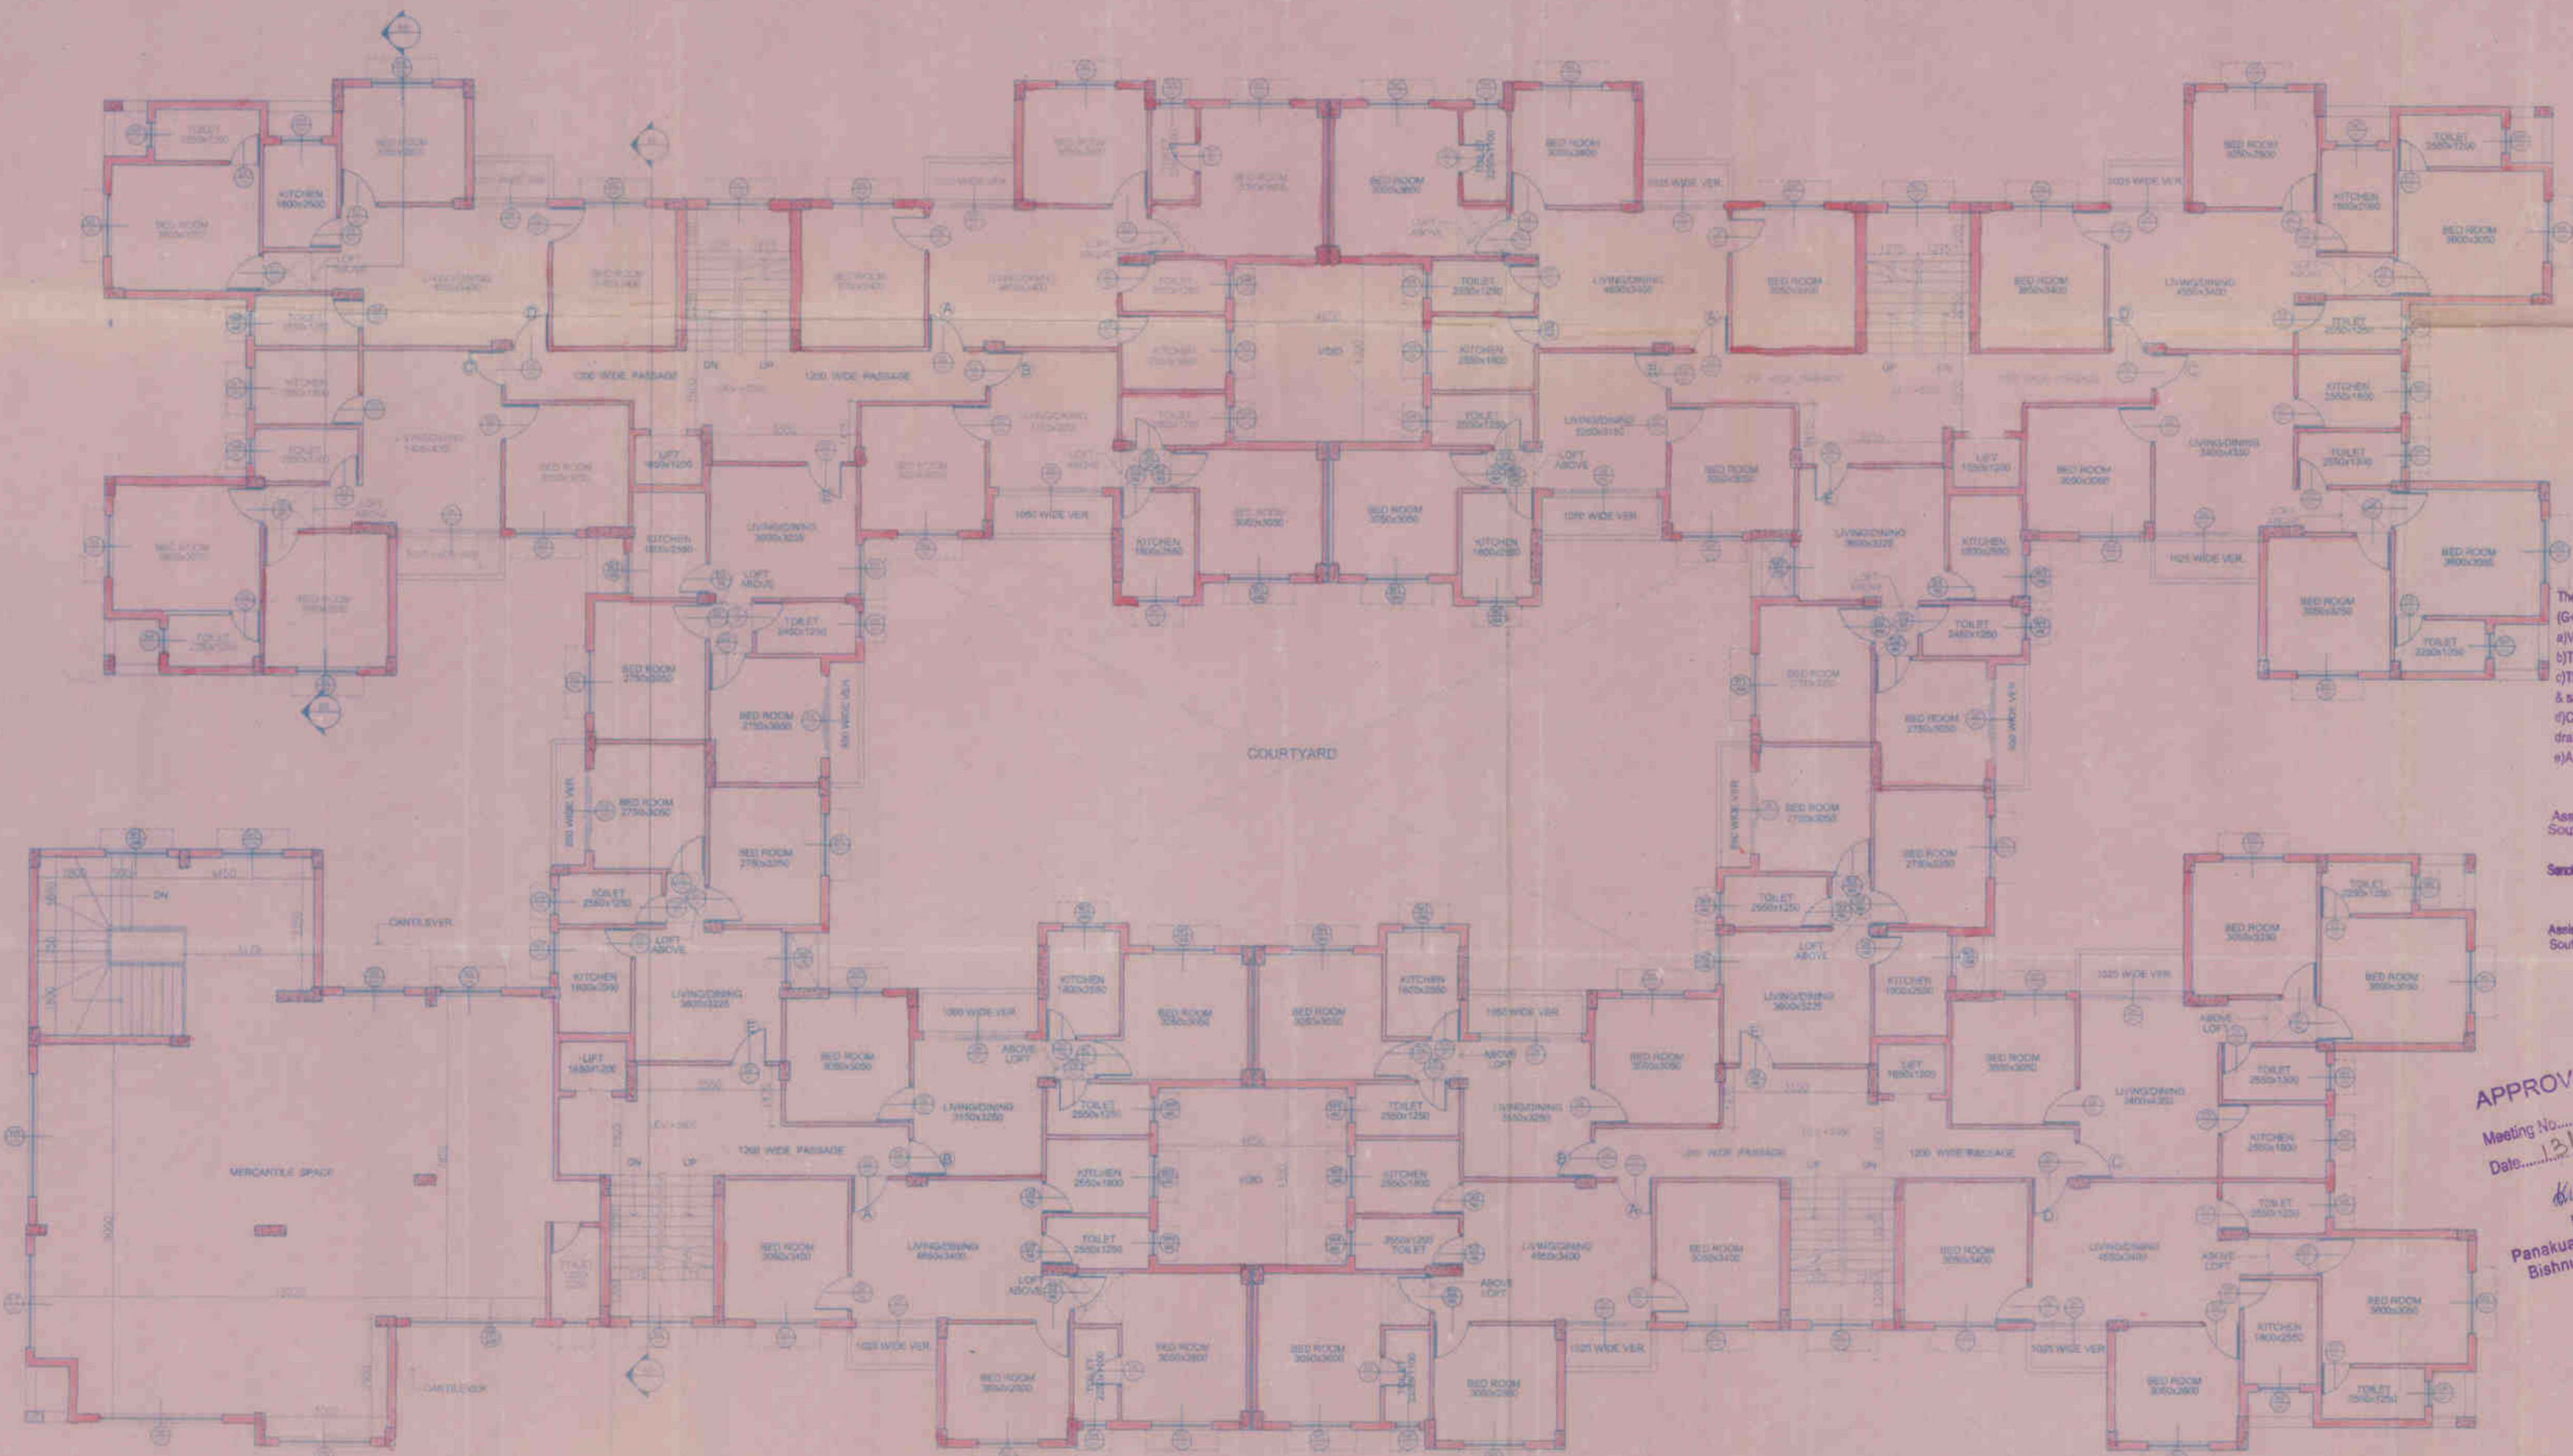

FRONT ELEVATION

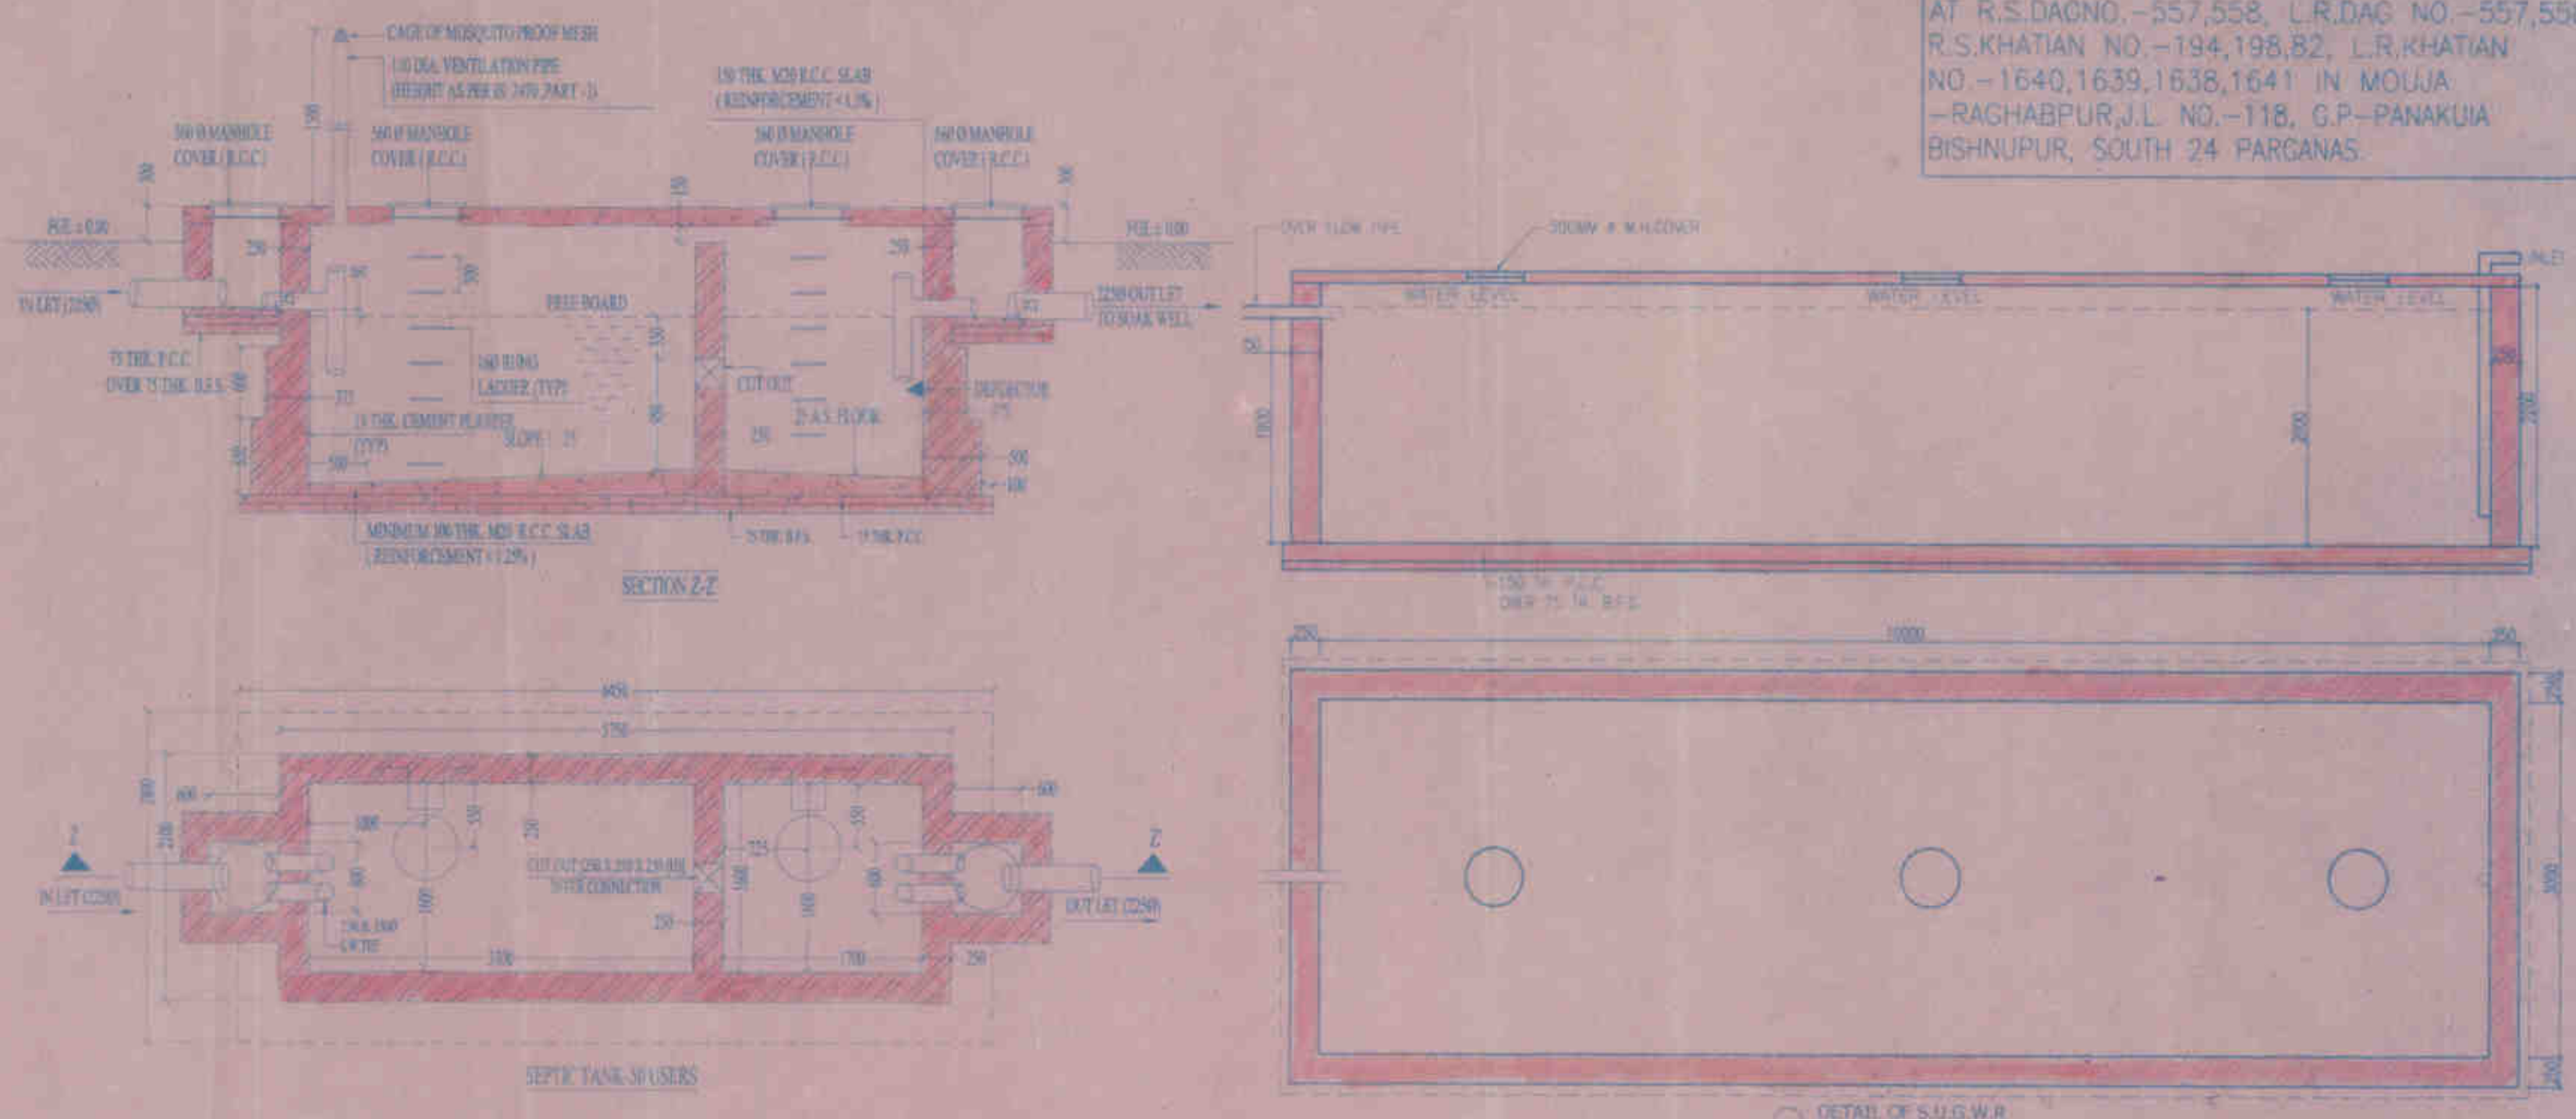

FIRST FLOOR PLAN

- NOTES
- All dimensions in mm.
 - Discrepancies in dimensions or drawings should be brought to the notice of consultant before starting the work.
 - This drawing is prepared for reference only.
 - All work should be done as per I.S. 456 and all reinforcement as per I.S. 1118.
 - All work should be done as per specifications mentioned in the standard drawings.
 - All precautions should be taken at the time of construction of work.
 - Depth of water retained shall not be more than the depth of work.
 - All work should be done as per I.S. 456 and all reinforcement as per I.S. 1118.
 - This drawing should be used for reference only.
 - All details of reinforcement & RCC work shall be done as per standard drawings.
 - Before fixing height of structure rising height not less than 1 m.

Signature of the Applicant/Owner

Technically approved and recommended for sanction
 The Building Plan No. **359/4821KMDA**
 (G-14) dt. **14/05/16** subject to the conditions

a) Validity of the sanctioned Plan for 3 Years since.
 b) The Safety of structure should be checked as per I.S. Code.
 c) The Construction should be carried out as per specification of I.S. Code & sanctioned plan under the supervision of a qualified unattached Engineer.
 d) Construction of garbage Vat, soak pit and waste water drain done by the owner.

Signature of the Architect
KONADITYA BHATTACHARJEE
 REGD. ARCHITECT
 CA/2002/29453

Signature of the District Engineer
 Assistant Engineer
 South 24 Pgs. Z.P.

Signature of the Structural Engineer
 Assistant Engineer
 South 24 Pgs. Z.P.

APPROVED VIDE
 Meeting No. **13**
 Date **13/01/16**

Signature of the Proddhan
Proddhan
 Panakua Gram Panchayat
 Bishnupur-I Dev. Block

ARCHITECT		NORTH
AAKRITI 12/1A Bosepukur Road, Kolkata - 700042		
CLIENT :-		SCALE 1:100
SRI AJAY BANERJEE SMT. ANTARA BOSE SMT. APARNA BOSE SRI SANJAY BANERJEE		
PURPOSE	SANCTION DRAWING	DATE
ARCHITECTURAL DRAWING		
FIRST FLOOR PLAN, FRONT ELEVATION & DETAIL DRAWING OF S.U.G.W.R. & SEPTIC TANK		1ST SEPT 2014
PROJECT CODE	DRAWING NO.	RELEASED BY
2014/AR/GONG/JA/50/62		K.S.
DRAWN BY	CHECKED BY	APPROVED BY
K.S.	K.S.	K.S.
THIS DRAWING HAS NOT BEEN FORWARDED AND IS THE SOLE PROPERTY OF S.C.A.L. AND IS NOT TO BE USED FOR ANY OTHER PURPOSE, OTHER THAN THAT FOR WHICH IT IS PREPARED.		DATE
		13/01/16