



PROPOSED 5 STORED RESIDENTIAL BUILDING  
 AT R.S.DAGNO.-557,558, L.R.DAG NO.-557,558,  
 R.S.KHATIAN NO.-194,198,82, L.R.KHATIAN  
 NO.-1640,1639,1638,1641 IN MOUKA  
 -RAGHABPUR,J.L. NO.-118, G.P.-PANAKUA  
 BISHNUPUR, SOUTH 24 PARGANAS.

- NOTES**
- All dimensions are in mm.
  - Dimensions in drawings of otherwise should be brought to the notice of consultant before starting the work.
  - This drawing supersedes earlier drawings.
  - All structural drawings made or outside are in the ratio of 1:5 & I.P. respectively & outside including concrete water proofing.
  - This drawing should be read only and not to be scaled.
  - All civil works are as per IS:456 and all reinforcement as per IS:1786.
  - All R. C. C. work should be done as per specifications mentioned in the structural drawings.
  - All precautionary measures shall be taken at the time of construction if any underground space.
  - Depth of water reservoir shall not be more than the depth of main column foundation.
  - All external walls are 200 mm and all internal walls are 100 mm unless otherwise specified.
  - This drawing should be used for Sanction Purpose only.
  - For details of reinforcement & RCC work refer structural drawings.
  - Balcony railing height and staircase railing height not less than 1 mt.

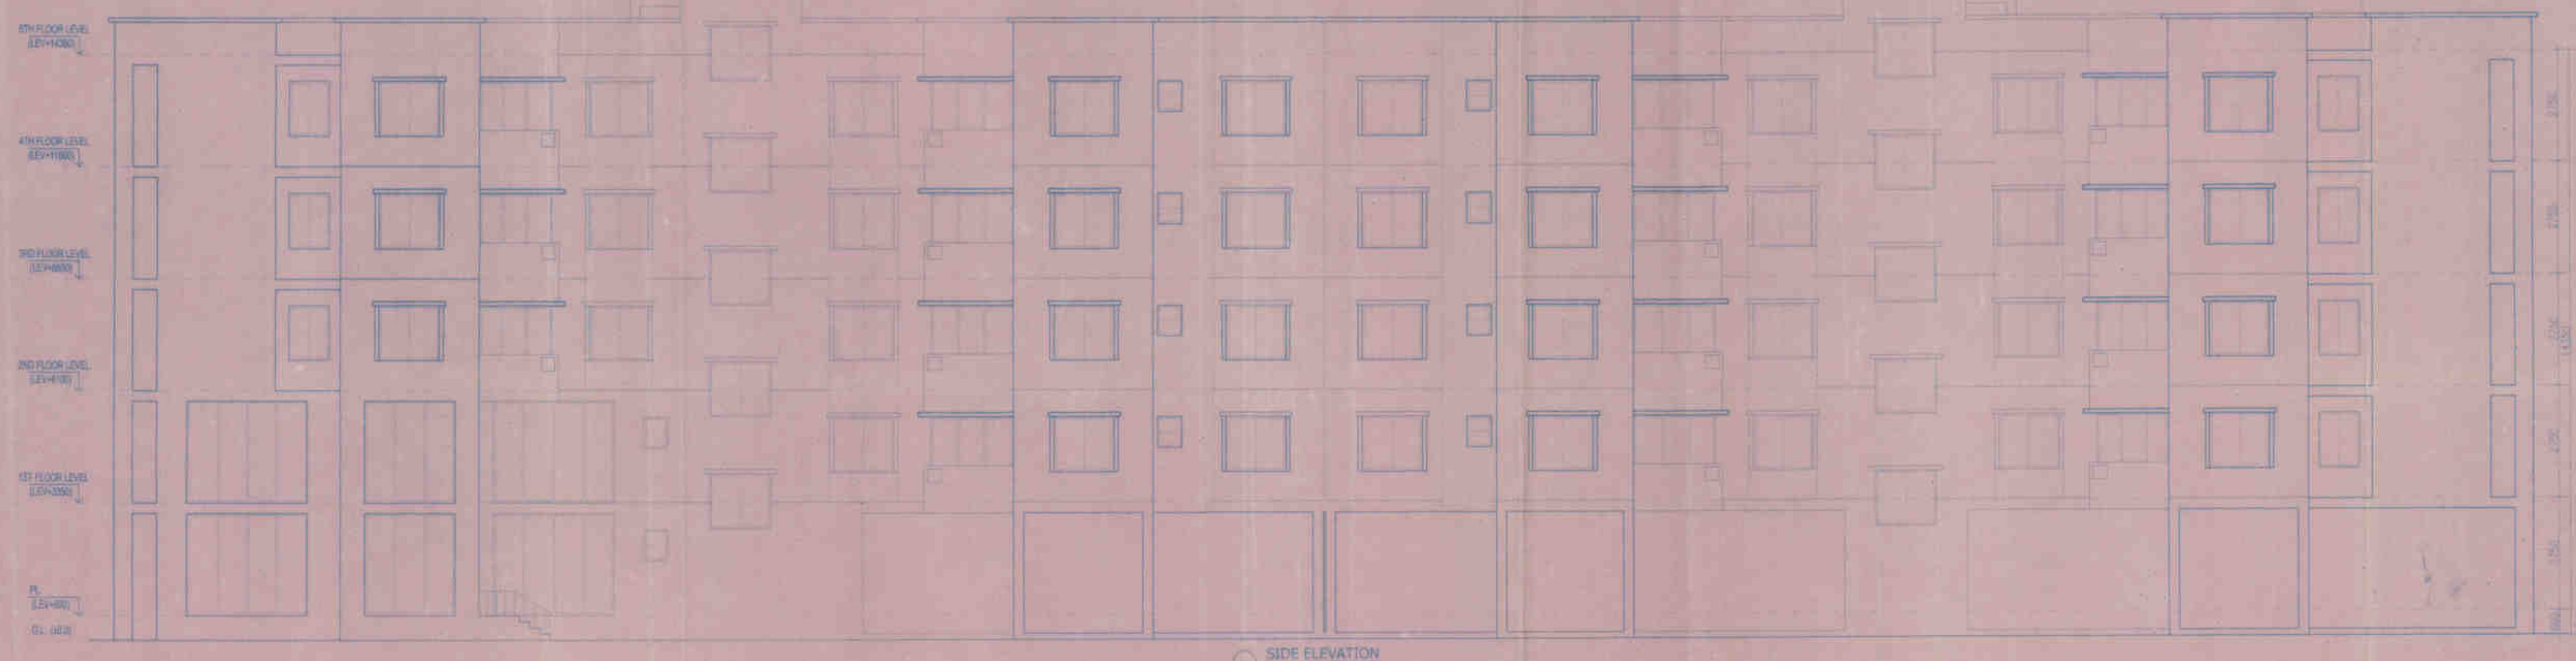

SIDE ELEVATION

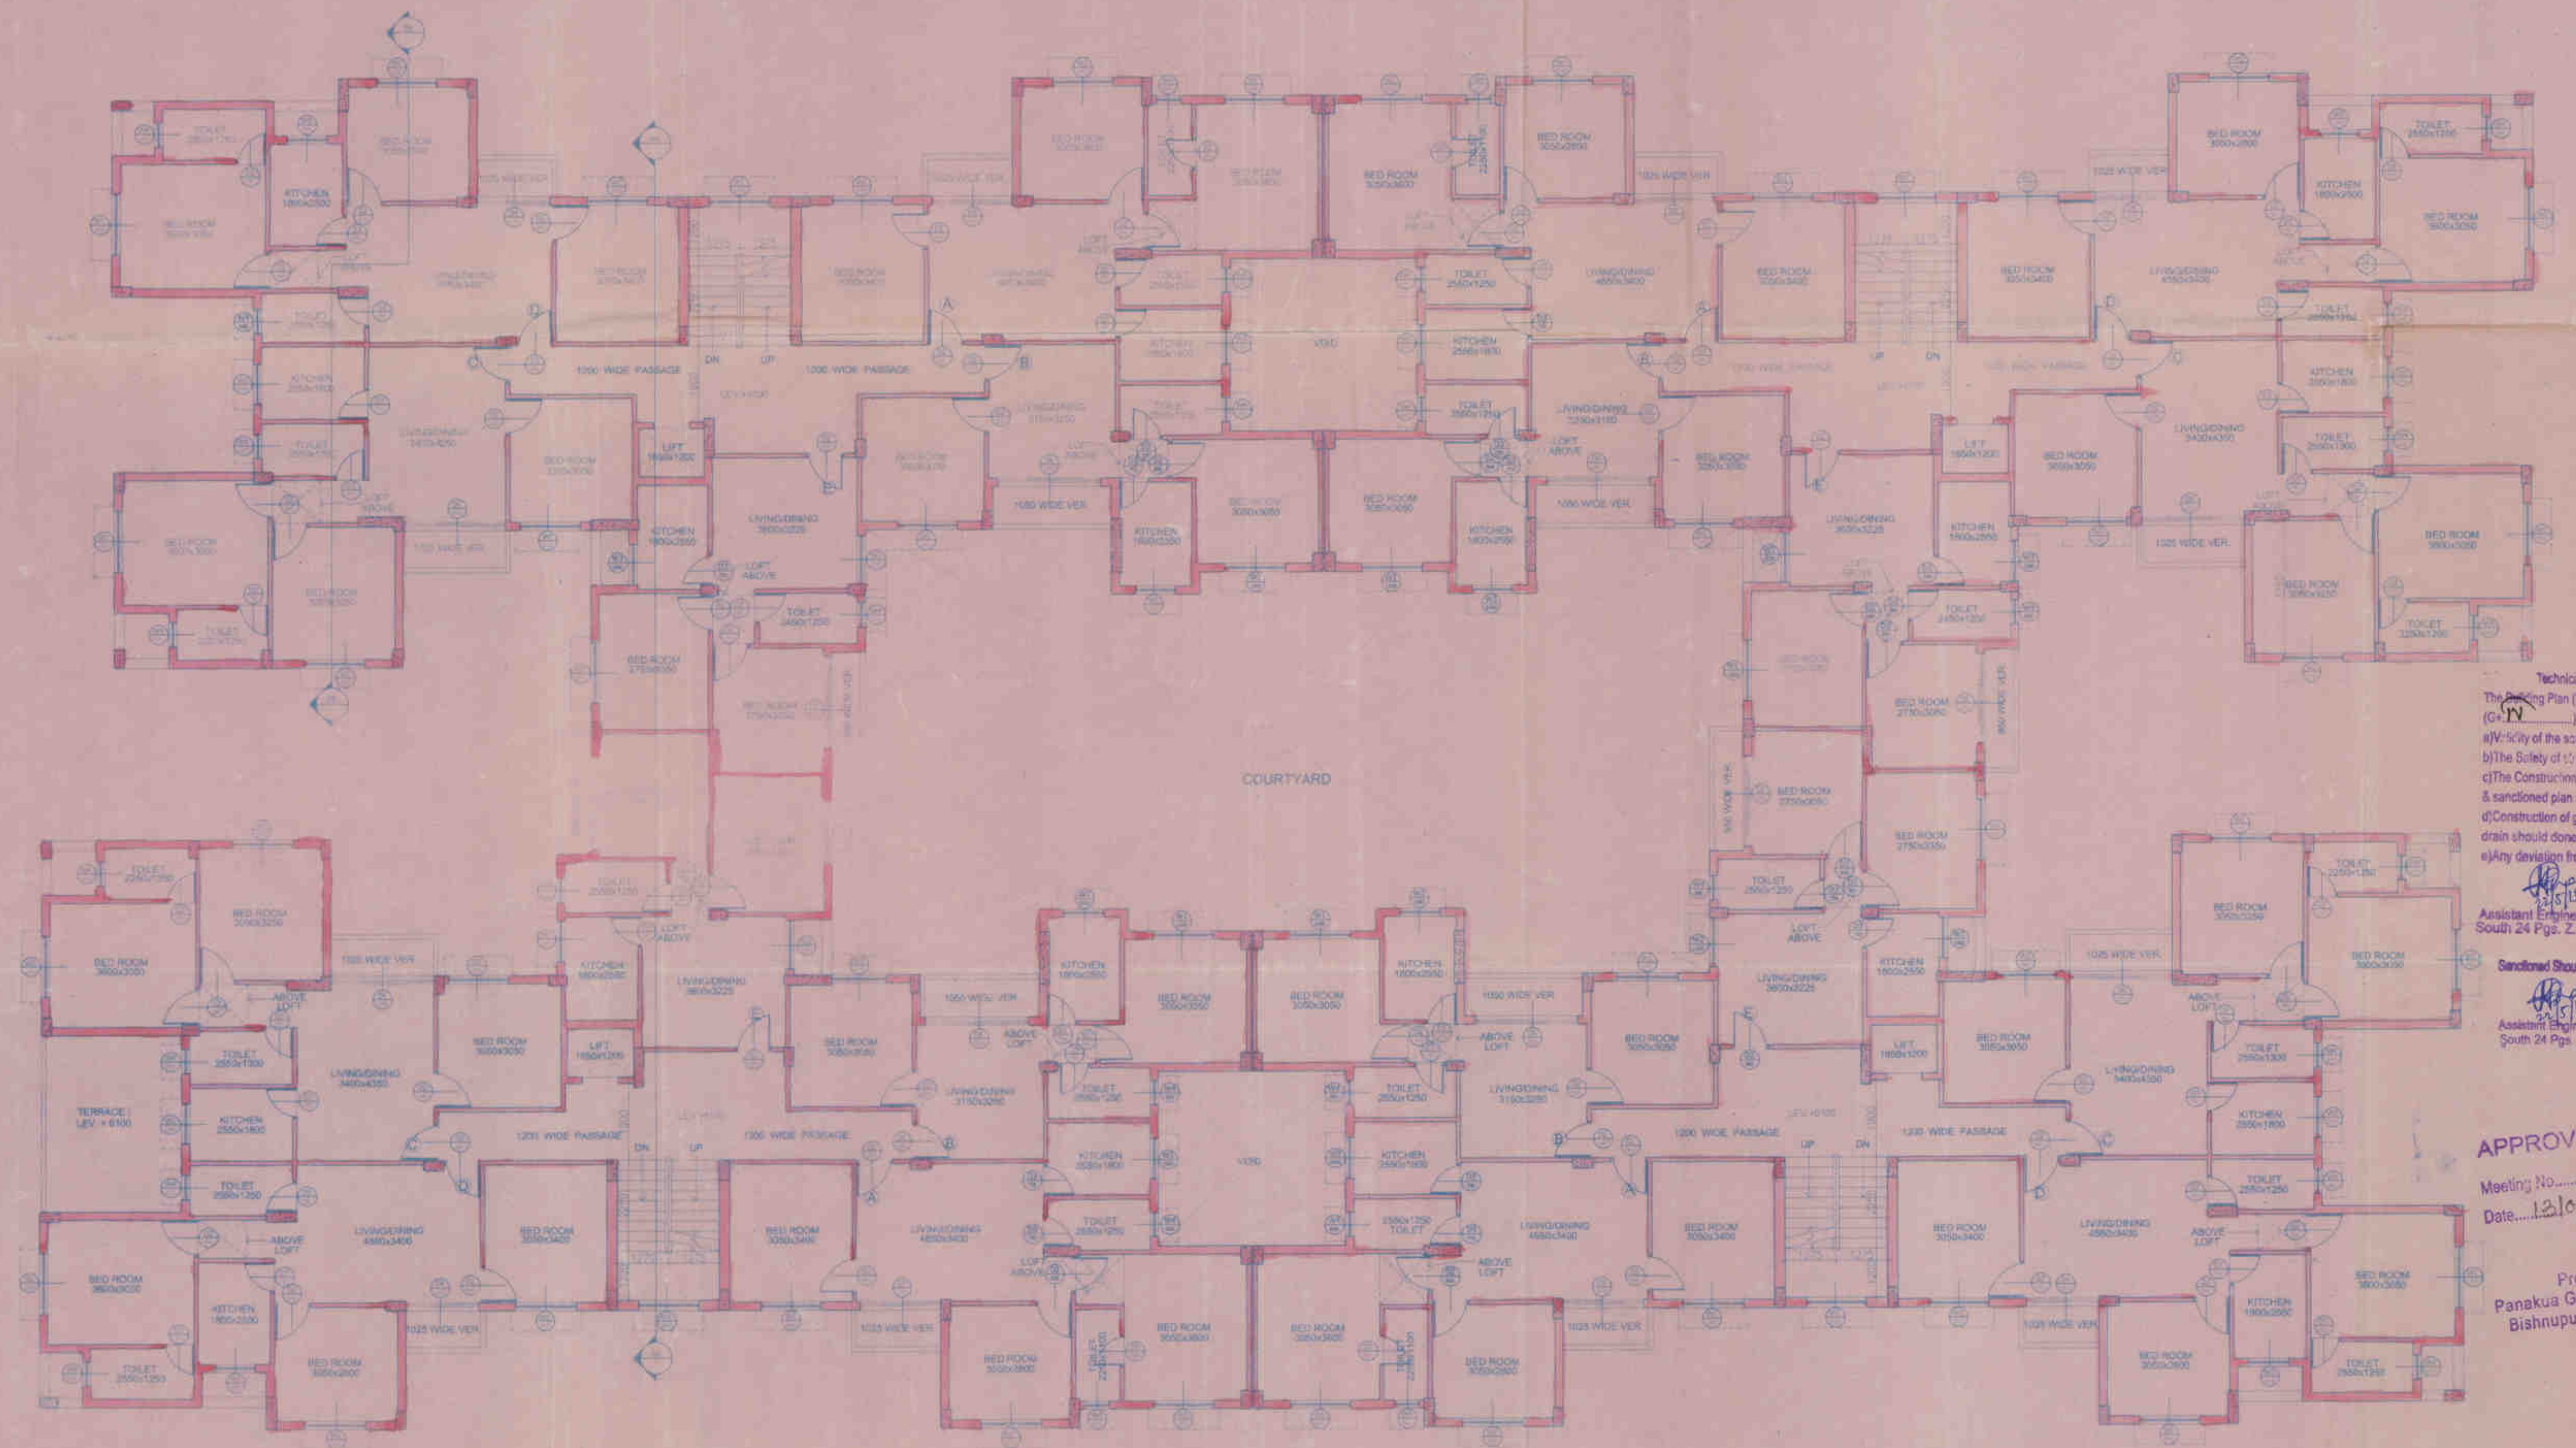

TYPICAL FLOOR PLAN (2ND TO 4TH)

*Alone Bose*  
 SIGNATURE OF THE APPLICANT/OWNER

Technically approved and recommended for sanction  
 The Drawing Plan No. **362/4821KMDA**  
 (G.P.) No. **14/35** ... subject to the conditions.  
 a) Validity of the sanctioned Plan for 3 Years since.  
 b) The Safety of structure should be checked as per I.S. Code.  
 c) The Construction should be carried out as per specification of I.S. Codes & sanctioned plan under the supervision of a qualified empanelled Engineer.  
 d) Construction of garbage Vat, soak pit and waste water drain should done by the owner.  
 e) Any deviation from the plan should be notified.  
*[Signatures]*  
 Assistant Engineer South 24 Pgs. Z.P.  
 District Engineer South 24 Pgs. Z.P.

*K. Koushik*  
**KONADIYA BHATTACHARJEE**  
 REGD. ARCHITECT  
 CA/200/29453  
 SIGNATURE OF THE ARCHITECT

Sanctioned Should be obtained from the concern Gram Panchayat  
*[Signature]*  
 Assistant Engineer South 24 Pgs. Z.P.

*K. Koushik*  
**KOUSHIK SENGUPTA**  
 B.E. (CIVIL), M.E. (STRUCTURE)  
 E.S.E.-1/76 (R. M. C.)  
 SIGNATURE OF STRUCTURAL ENGINEER

**APPROVED VIDE**  
 Meeting No. **13**  
 Date: **12/01/10**

Pradhan  
 Panakua Gram Panchayat  
 Bishnupur-I Dev. Block

ARCHITECT		NORTH	
AAKRITI		12/1A Bosepukur Road, Kolkata - 700042	
PURPOSE	SANCTION-DRAWING		
ARCHITECTURAL DRAWING			
PROJECT CODE	DRAWING NO.	DATE	
2014/AR/GONG/A/50/03		12/01/2014	
DRAWN BY	CHECKED BY	ISSUED BY	
P.P.	P.P.	P.P.	
<small>THIS DRAWING HAS NOT BEEN FORWARDED TO THE LOCAL AUTHORITY FOR APPROVAL AND IS NOT TO BE USED FOR THE SAME PURPOSES WITHOUT THE SANCTIONING AUTHORITY OF THE ARCHITECT. ANY SUCH USE IS PROHIBITED UNDER THE PROVISIONS OF THE ARCHITECTS ACT, 1947 AND THE ARCHITECTS (REGULATION OF PROFESSION) ACT, 1962.</small>		<small>SCALE 1:100</small>	