


APPROVAL BY THE CONCERNED
 AUTHORITY FOR THE PROPOSED
 PROJECT. THIS DRAWING IS
 VALID ONLY FOR THE PROJECT
 AND SITE MENTIONED HEREIN.
 ANY OTHER USE IS VOID.
 DATE: 04.03.16
 SIGNED: [Signature]
 DESIGNER: [Signature]

THIS DRAWING IS THE PROPERTY
 OF HARMONY VINIMAY PVT. LTD.
 AND SHOULD NOT BE REPRODUCED
 OR COPIED IN ANY MANNER
 WITHOUT THE WRITTEN
 PERMISSION OF THE ARCHITECT.
 DATE: 04.03.16
 SIGNED: [Signature]

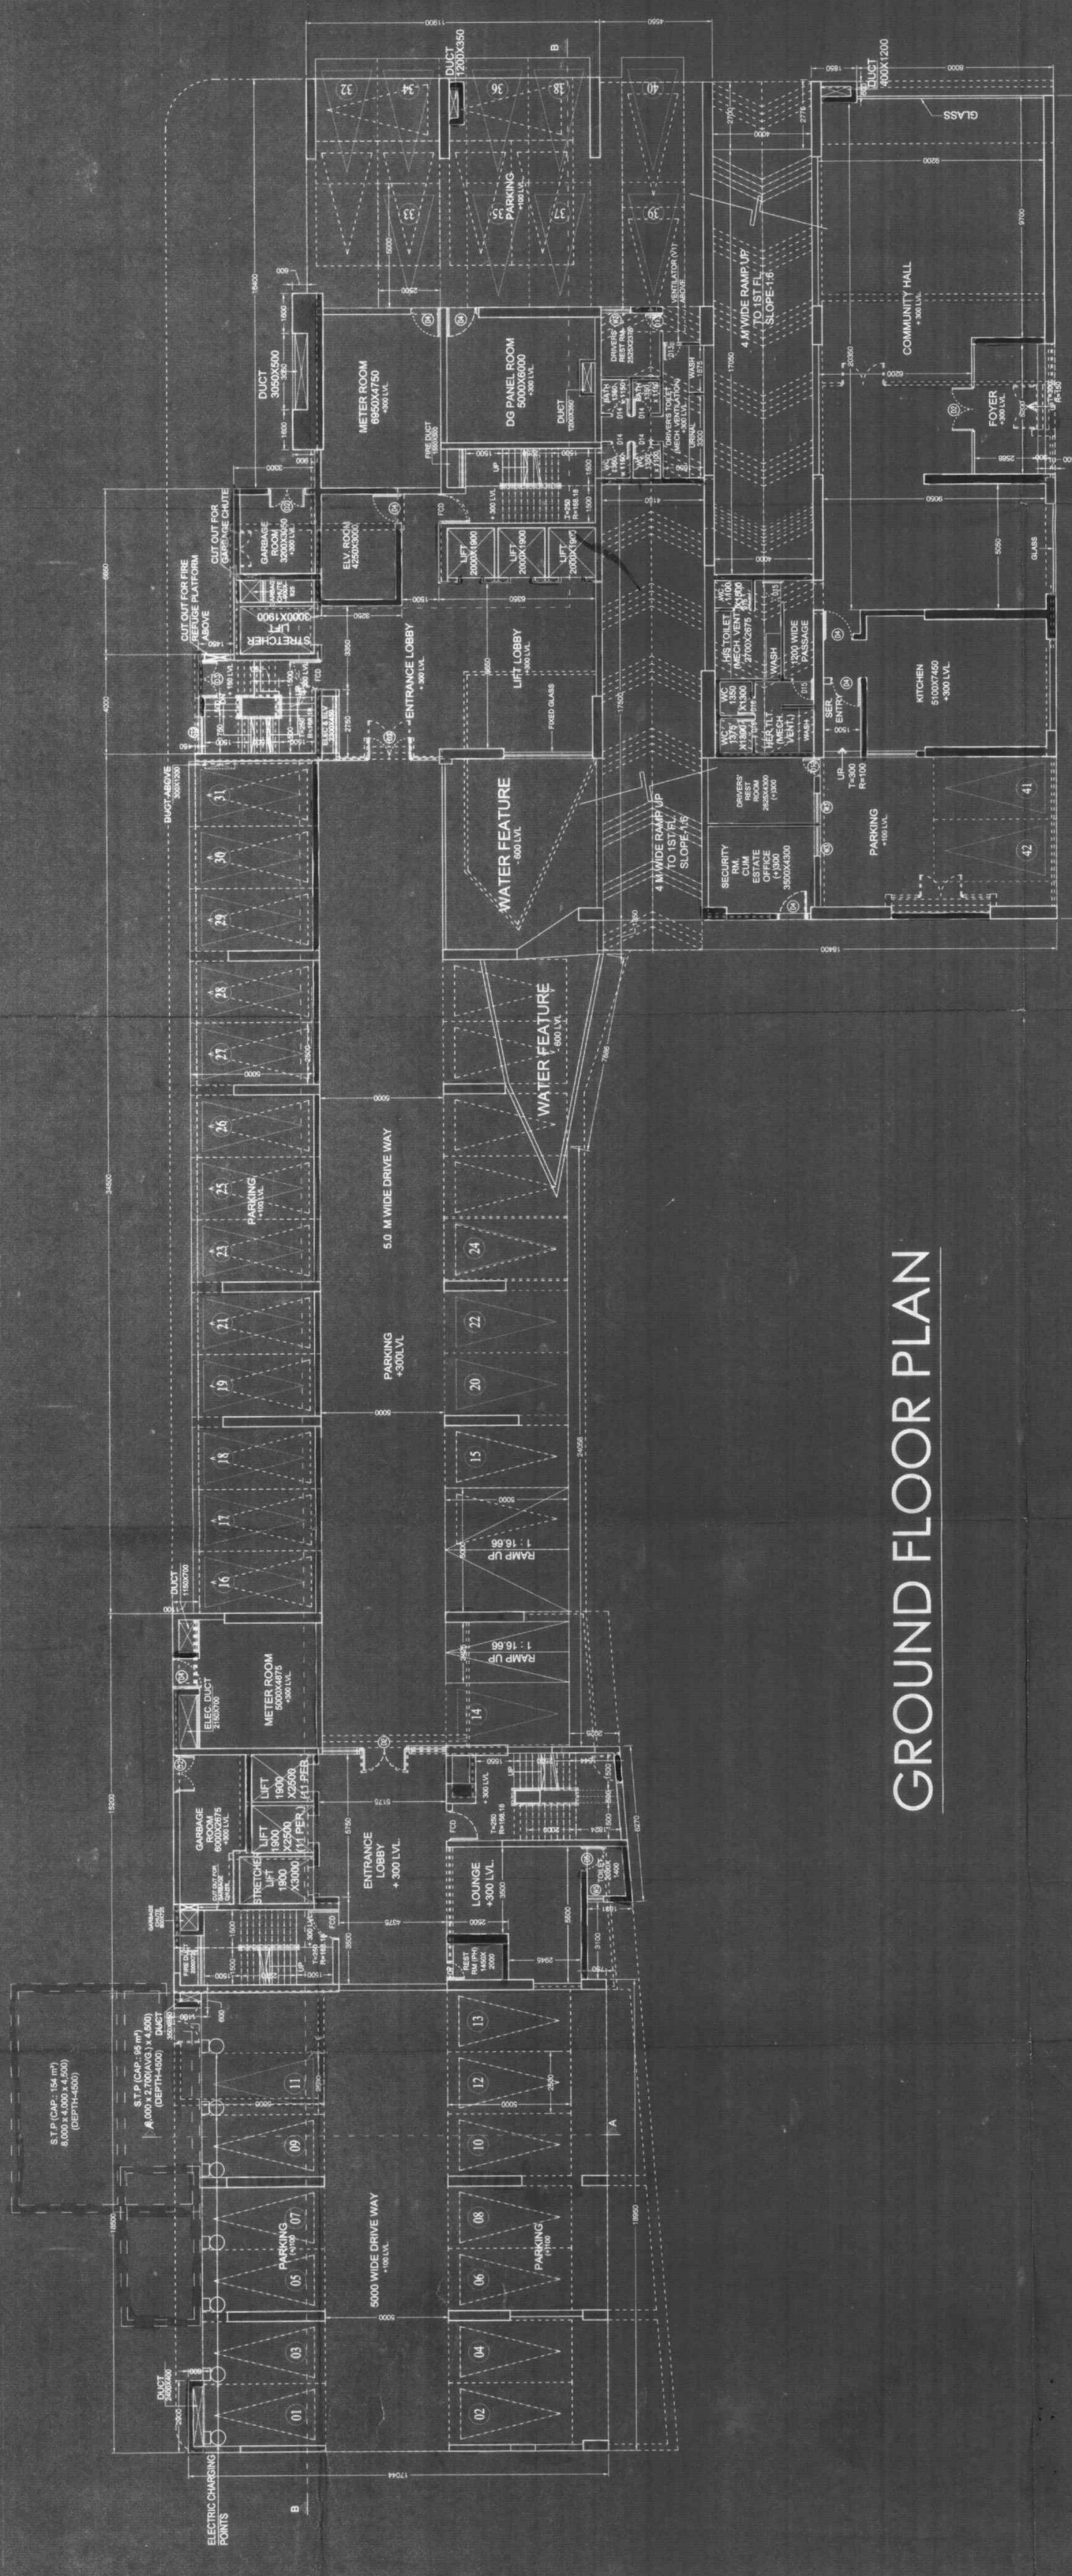

GROUND FLOOR PLAN

WINDOW SCHEDULE			
NO.	MARK	SIZE	LINTEL HEIGHT
01	W1	WALL TO WALL X 2500	2400
02	W2	1000 X 1500	1400
03	W3	1000 X 1500	1400
04	W4	1000 X 1500	1400
05	W5	1000 X 1500	1400
06	W6	1000 X 1500	1400
07	W7	1000 X 1500	1400
08	W8	1000 X 1500	1400
09	W9	1000 X 1500	1400
10	W10	1000 X 1500	1400
11	W11	1000 X 1500	1400

DOOR SCHEDULE			
NO.	MARK	SIZE	LINTEL HEIGHT
01	D1	2000 X 2500	2400
02	D2	1800 X 2500	2400
03	D3	1500 X 2500	2400
04	D4	1500 X 2500	2400
05	D5	1500 X 2500	2400
06	D6	1500 X 2500	2400
07	D7	1500 X 2500	2400
08	D8	1500 X 2500	2400
09	D9	1500 X 2500	2400
10	D10	1500 X 2500	2400
11	D11	1500 X 2500	2400

HARMONY VINIMAY PVT. LTD.
 COMPASS TRADE LINK PVT. LTD.
 VINIMAY VINIMAY PVT. LTD.
 HARMONY VINIMAY PVT. LTD.
 HARMONY VINIMAY PVT. LTD.
 HARMONY VINIMAY PVT. LTD.
 HARMONY VINIMAY PVT. LTD.

SIGNATURE OF OWNER
 THIS IS TO CERTIFY THAT THE STRUCTURAL DESIGN & DRAWINGS OF
 FOUNDATION AND SUPER STRUCTURE OF THE PROPOSED RESIDENTIAL BUILDING AT ST
 CHRISTOPHER ROAD, KOLKATA - 700 046, WARD - 58, BOROUGH - VII, PS -
 TANGRA WITHIN KOLKATA MUNICIPAL CORPORATION.
 HAVE BEEN MADE AND CHECKED THAT IT IS SAFE AND STABLE WITH ALL RESPECT
 TO THE SOIL AND FOUNDATION CONDITIONS.

SIGNATURE OF ENGINEER
 I HAVE CONDUCTED THROUGH THE STRUCTURAL ANALYSIS, DESIGN AND DRAWING INCLUDING
 FOUNDATION AND SUPER STRUCTURE OF THE PROPOSED RESIDENTIAL BUILDING AT ST
 CHRISTOPHER ROAD, KOLKATA - 700 046, WARD - 58, BOROUGH - VII, PS -
 TANGRA WITHIN KOLKATA MUNICIPAL CORPORATION.
 HAVING 0 + 07 FLOORS IS FOUND TO BE IN ORDER AND MADE IN ACCORDANCE WITH
 RELEVANT INDIA STANDARD.

SIGNATURE OF STRUCTURAL REVIEWER
 I DO HEREBY CERTIFY WITH FULL RESPONSIBILITY THAT THE BUILDING
 DESIGN AND DRAWINGS OF THE PROPOSED RESIDENTIAL BUILDING AT ST
 CHRISTOPHER ROAD, KOLKATA - 700 046, WARD - 58, BOROUGH - VII, PS -
 TANGRA WITHIN KOLKATA MUNICIPAL CORPORATION.
 HAVING 0 + 07 FLOORS AS MARKED TIME TO TIME THAT THE WIDTH OF THE
 ABUTTING ROADS CONFORM WITH THE BUILDING PLAN AND IT IS A
 DEMARCATED BY BOUNDARY WALLS.

SIGNATURE OF ARCHITECT
 PROJECT
 RESIDENTIAL ADDITION OF 3 FL FLOORS OVER THE EXISTING
 RESIDENTIAL BUILDING BEING CONSTRUCTED AS PER BR
 NO. - 2012/0165 DATED 29.08.2012 UR 26, 2b & 69A OF KMC
 BUILDING RULE 2009 AT PREMISES NO. 67, CHRISTOPHER
 ROAD, KOLKATA - 700 046, WARD - 58, BOROUGH - VII, PS -
 TANGRA WITHIN KOLKATA MUNICIPAL CORPORATION.

CLIENT
 HARMONY VINIMAY PVT. LTD.
 ARCHITECT
 HARMONY VINIMAY PVT. LTD.
 57A BAKER ROAD, 1ST FLOOR, ALPINE,
 KOLKATA - 700 046, WARD - 58,
 TANGRA WITHIN KOLKATA MUNICIPAL CORPORATION.

GROUND FLOOR PLAN

SUBMISSION DRAWING		DRAWING NO.	
NO.	DATE	NO.	DATE
01	04.03.16	02	04.03.16

REVISIONS	
NO.	DESCRIPTION
01	AS PER COMMENTS

SCALE	DATE	CHECKED	DATE
1:100	04.03.16	S. S. ROY	

Original from File
PARTY'S COPY

QUANTA BUILDING CORPORATION
BUILDING DEPT.
PLANS APPROVED BY 201 201 & 201 of
By Professional Engineer
D. J. HALL, P.E., No. 100,000, No. 518
Dated: 2/21/13
Assistant Engineer E. J. (Tom) [Signature]
D. J. HALL, P.E.
No. 100,000

This Plan is to be placed in the
Book of Plans No. 100,000
Dated: 2/21/13
Approved By: [Signature]
The Building Committee

OFFICE OF THE ENGINEER-IN-CHIEF
BUILDING DEPARTMENT
MUNICIPALITY OF PHOENIX