



ABOVE ROOF PLAN

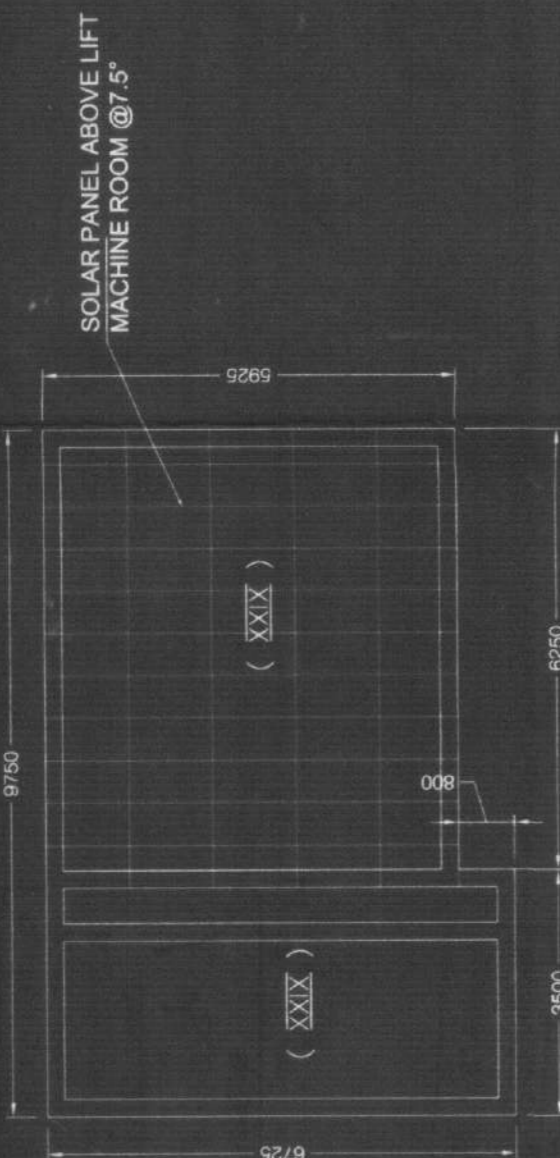

ABOVE ROOF PLAN

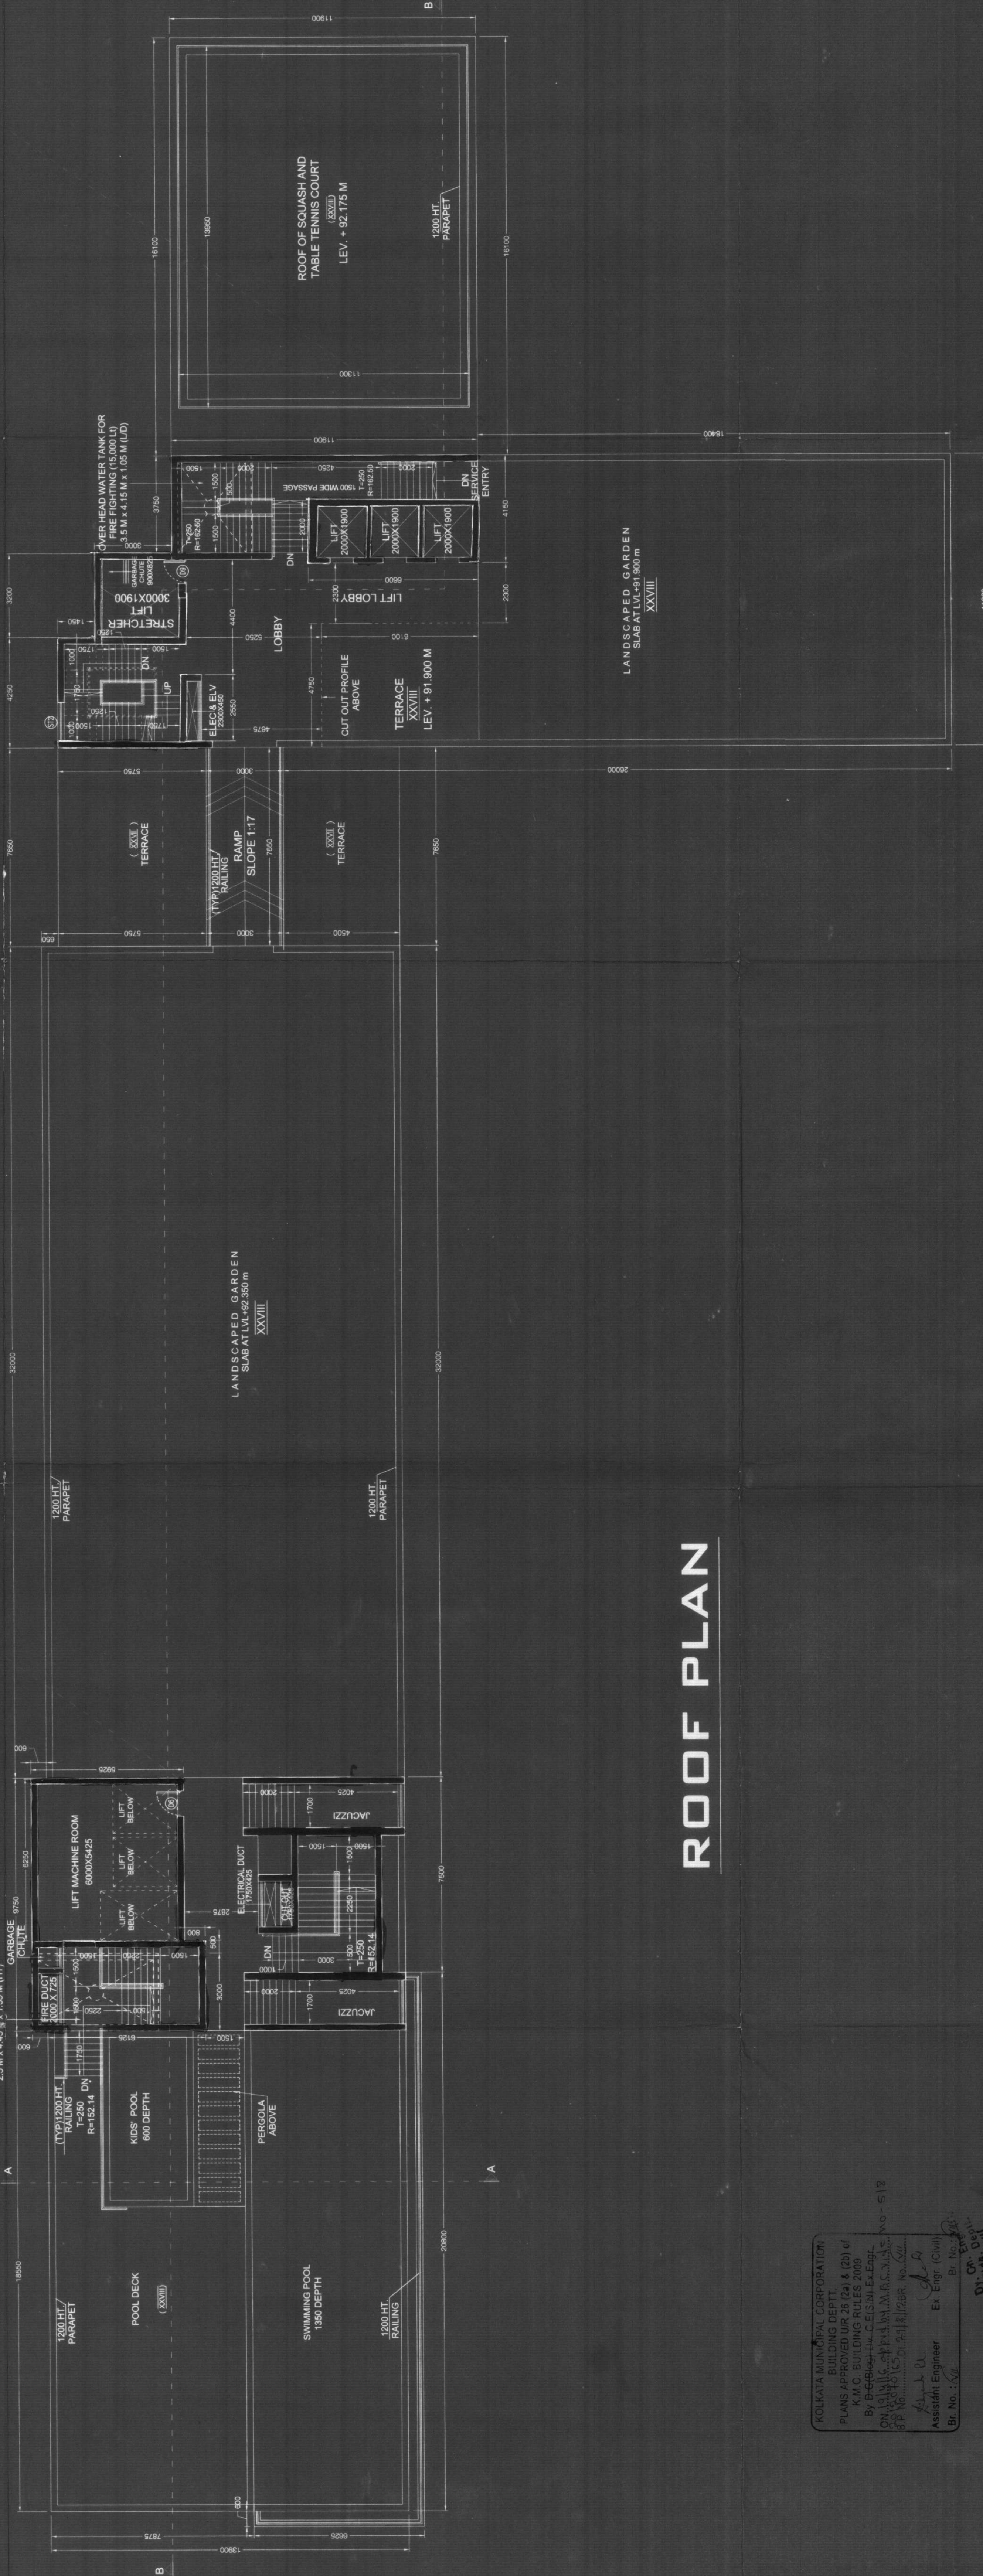

ROOF PLAN

WINDOW SCHEDULE			
NO	MARK	SIZE	LIFT HEIGHT
(01)	WF	WALL TO WALL X 2300	100
(02)	W1	4000X2500	2400
(03)	W2	3000X2500	2400
(04)	W3	3000X2500	2400
(05)	W4	2500X2500	100
(06)	W5	1500X2000	2400
(07)	W6	1200X2000	2400
(08)	W7	1000X2500	100
(09)	W8	1000X2500	100
(10)	W9	1000X2500	1000
(11)	W10	1000X2500	2400

DOOR SCHEDULE			
NO	MARK	SIZE	LIFT HEIGHT
(D1)	D1	2000X2400	2400
(D2)	D2	1800X2400	2400
(D3)	D3	1500X2400	2400
(D4)	D4	1000X2400	2400
(D5)	D5	1000X2400	2400
(D6)	D6	900X2400	2400
(D7)	D7	750X2400	2400
(D8)	D8	WALL TO WALL X 2400	2400
(D9)	D9	WALL TO WALL X 2400	2400
(D10)	D10	750X2400	2400
(D11)	D11	750X2400	2400

GOSPA PROJECTS PVT. LTD.
 ANCHOR VINCOM PVT. LTD.
 BOLENDI TRADE EMPLOYEES LTD.
 MAHESHWARI & ASSOCIATES PVT. LTD.
 HARMONY VINIMAY PVT. LTD.
 ANE TOWNSHIP PVT. LTD.
 BANWET TRADECOM PVT. LTD.

MAHESHWARI & ASSOCIATES PVT. LTD.
 ARCHITECTS
 37A BAKER ROAD, 2ND FLOOR, ALPOORE
 KOLKATA - 700027
 T. 8533495, 8522694

Dr. B. J. JANGID
 Department of Civil Engineering
 I.I.T. Bombay, Powai, Mumbai-40

I DO HEREBY CERTIFY WITH FULL RESPONSIBILITY THAT THE BUILDING PLAN HAS BEEN DRAWN UP AS PER PROVISION OF M.C.C. BUILDING RULES 2009 AND IS IN ACCORDANCE WITH THE BUILDING ACT AND THE BUILDABLE SITE NOT A TANK OR A FILED UP TANK THE SITE IS DEMARCATED BY BOUNDARY WALLS.

PROJECT: PROPOSED ADDITION OF 3 FLOORS OVER THE G+2 STORED RESIDENTIAL BUILDING BEING CONSTRUCTED AS PER BP R.C. BUILDING RULE 2009 AT PREMISES NO. 47, CHRISTOPHER ROAD, KOLKATA - 700 046, WARD - 58, BOROUGH - VII PS - TANGRA WITHIN KOLKATA MUNICIPAL CORPORATION.

CLIENT	HARMONY VINIMAY PVT. LTD
ARCHITECT	MAHESHWARI & ASSOCIATES 37A BAKER ROAD, 2ND FLOOR, ALPOORE KOLKATA - 700027 T. 8533495, 8522694
TITLE: ROOF PLAN, ABOVE ROOF PLAN	
SUBMISSION DRAWING	
DWG. NO.	MAAR67CHRDSUB16
REV. NO.	0
REV. DATE	
SCALE	1:100
DEALT	MOJUSUM
DATE	04.03.16
CHECKED	S. S. ROY

KOLKATA MUNICIPAL CORPORATION
 PLANS APPROVED UNDER SECTION 123 OF THE M.C.C. BUILDING RULES 2009
 ON 14/03/2016 AT 11:43 AM AT THE MUNICIPAL CORPORATION OFFICE
 87, WILKINSON ROAD, 5TH FLOOR, KOLKATA - 700058

This Plan is to be treated as per B.S. from the date of approval of the plan.
 Date: 03/12/15
 Ex Engineer: S.S. ROY
 T. 8533495, 8522694

Part Form 2 shown on page 1
PARTY'S COPY

KUALA KUMPING CORPORATION
BUILDING DEPT.
PANGKALAN BANGSA
KUALA KUMPING, FELDAP, 75100
By Order of the Director
KUALA KUMPING CORPORATION
No. 12
KUALA KUMPING, FELDAP, 75100
Date: 21/11/88
By: No. 12
Director
By: No. 12
Director

This Return is to be forwarded to
the Director of the
KUALA KUMPING CORPORATION
No. 12
KUALA KUMPING, FELDAP, 75100
By: No. 12
Director
By: No. 12
Director

RECEIVED
KUALA KUMPING CORPORATION
NO. 12
KUALA KUMPING, FELDAP, 75100
DATE: 21/11/88