

PARTY'S COPY

APPROVED FOR CONSTRUCTION

Any unauthorized construction done in deviation from approved building plan, after issuance of this permission, will warrant revocation of the construction permission.

STRUCTURAL DRAWINGS, STRUCTURAL DESIGN CALCULATIONS & SOIL TEST REPORT ARE NOT CHECKED AND KEPT FOR RECORDS ONLY.

LEVEL OF TOP OF THE BOX-DRAIN AND LEVEL OF EXIT/ ENTRY ALONG THE PROPERTY LINE OF ANY PLOT SHOULD BE AT PAR, THE ENTRY & EXIT SHOULD BE MADE WITH TEMPORARY TYPE OF CONSTRUCTION, LIKE PAVERS BLOCK OR EQUIVALENT.


VALID FOR 5 YEARS

NEW TOWN KOLKATA DEVELOPMENT AUTHORITY
Sanction of Building Plan for Construction Purpose

No. and date: 05-Jan-2018

PIN: 0060060720171220




Building Particulars G+IX Storied Residential Building
Pre:- 06-0607

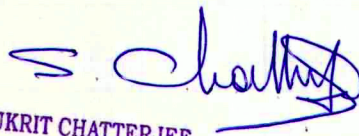

SUKRIT CHATTERJEE
Chief Architect
New Town Kolkata Development Authority

PROJECT:
 REVISED G+9 STORED RESIDENTIAL
 BUILDING AT PREMISES NO. 06-0607
 PLOT NO-AA-IIB/859/3 OF NEW TOWN,
 KOLKATA
 APPLICANT & OWNER :
 SERGEANT CO-OPERATIVE HOUSING SOCIETY LIMITED

- NOTES:
1. ALL DIMENSIONS ARE IN MM.
 2. DISCREPANCIES IN DIMENSIONS OR OTHERWISE SHOULD BE BROUGHT TO THE NOTICE OF CONSULTANT BEFORE STARTING THE WORK.
 3. THIS DRAWING SUPERSEDES EARLIER DRAWINGS.
 4. ALL BRICKWORK PLASTERING INSIDE OR OUTSIDE ARE IN THE RATIO OF 1:6 & 1:4 RESPECTIVELY & OUTSIDE PLASTERING CONTAINS WATER PROOFING.
 5. THIS DRAWING SHOULD BE READ ONLY AND NOT TO BE SCALED.
 6. ALL CIVIL WORKS ARE AS PER IS:456 AND ALL REINFORCEMENT AS PER IS:1176
 7. ALL R.C.C. WORK SHOULD BE DONE AS PER SPECIFICATIONS MENTIONED IN THE STRUCTURAL DRAWINGS.
 8. ALL PRECAUTIONARY MEASURES SHALL BE TAKEN AT THE TIME OF CONSTRUCTION OF SEMI UNDERGROUND RESERVOIR.
 9. DEPTH OF WATER RESERVOIR SHALL NOT BE MORE THAN THE DEPTH OF MAIN COLUMN FOUNDATION.
 10. ALL EXTERNAL WALLS ARE 200 THK. AND ALL INTERNAL WALLS ARE 100 THK. UNLESS OTHERWISE SPECIFIED.
 11. THIS DRAWING SHOULD BE USED FOR SANCTION PURPOSE ONLY.
 12. LIFT DOORS SHALL BE F.C.D.
 13. ALL BALCONY & CHAJJA PROJECTIONS ARE 500 MM.

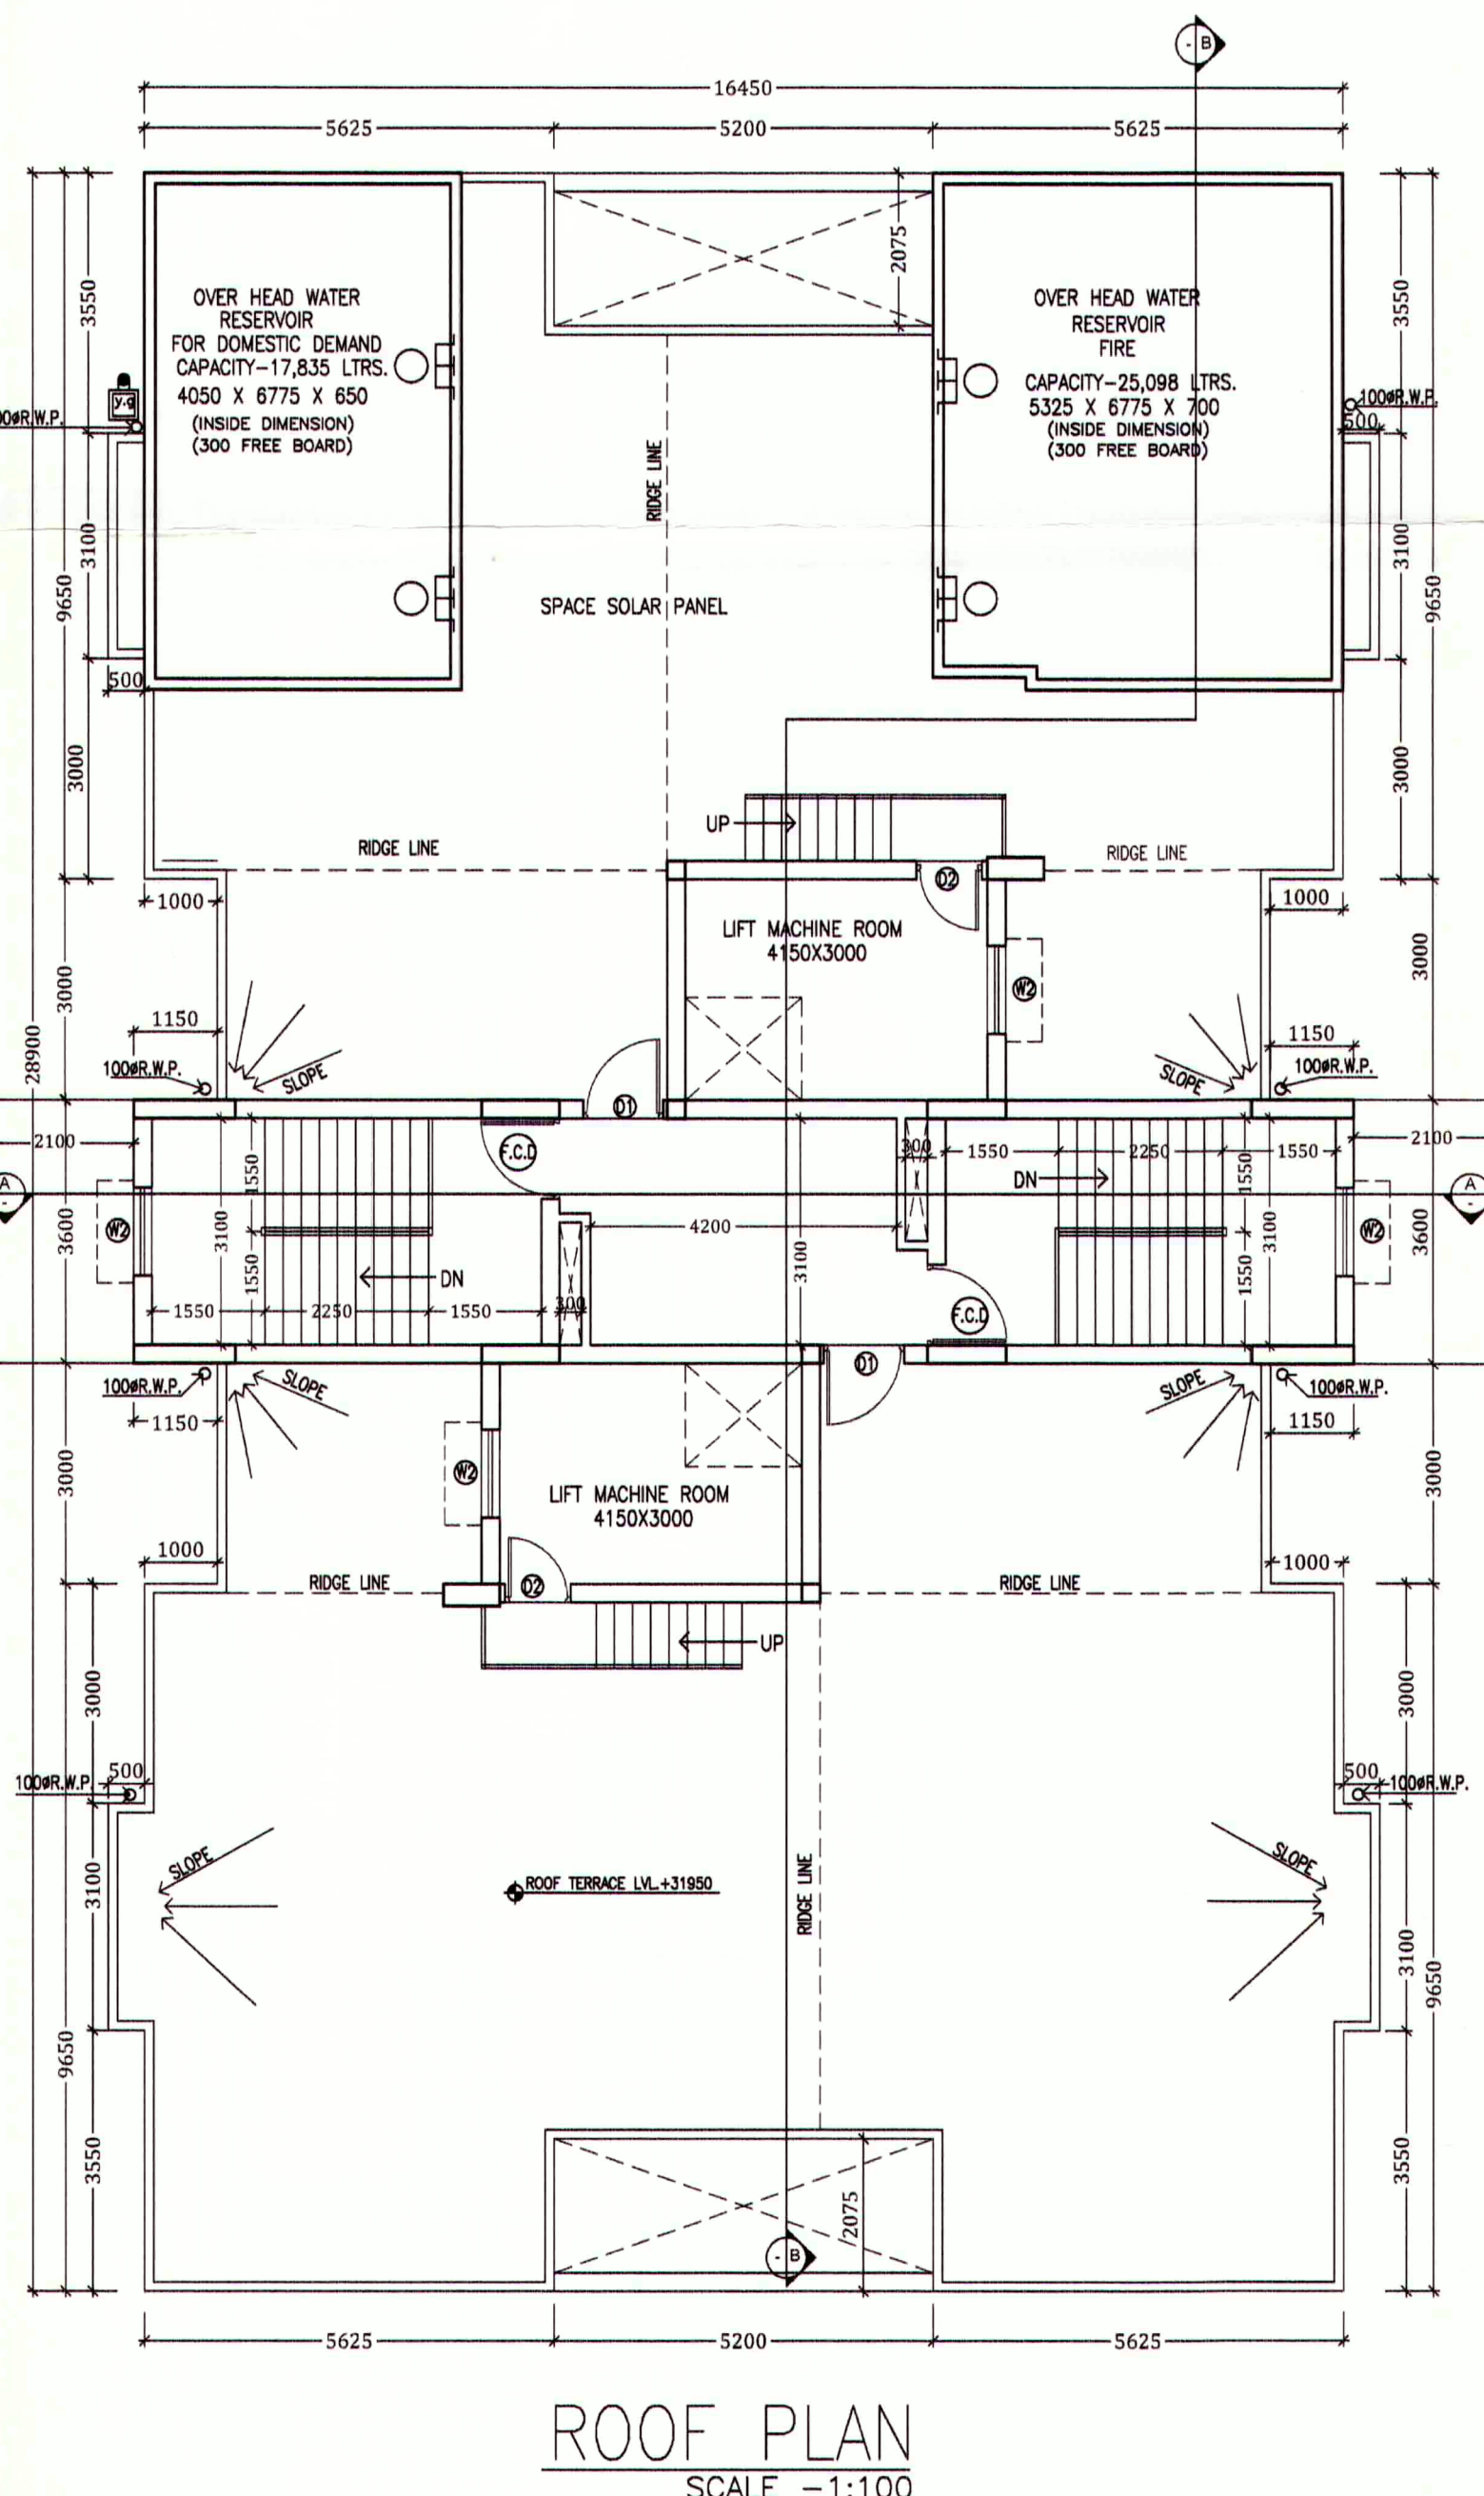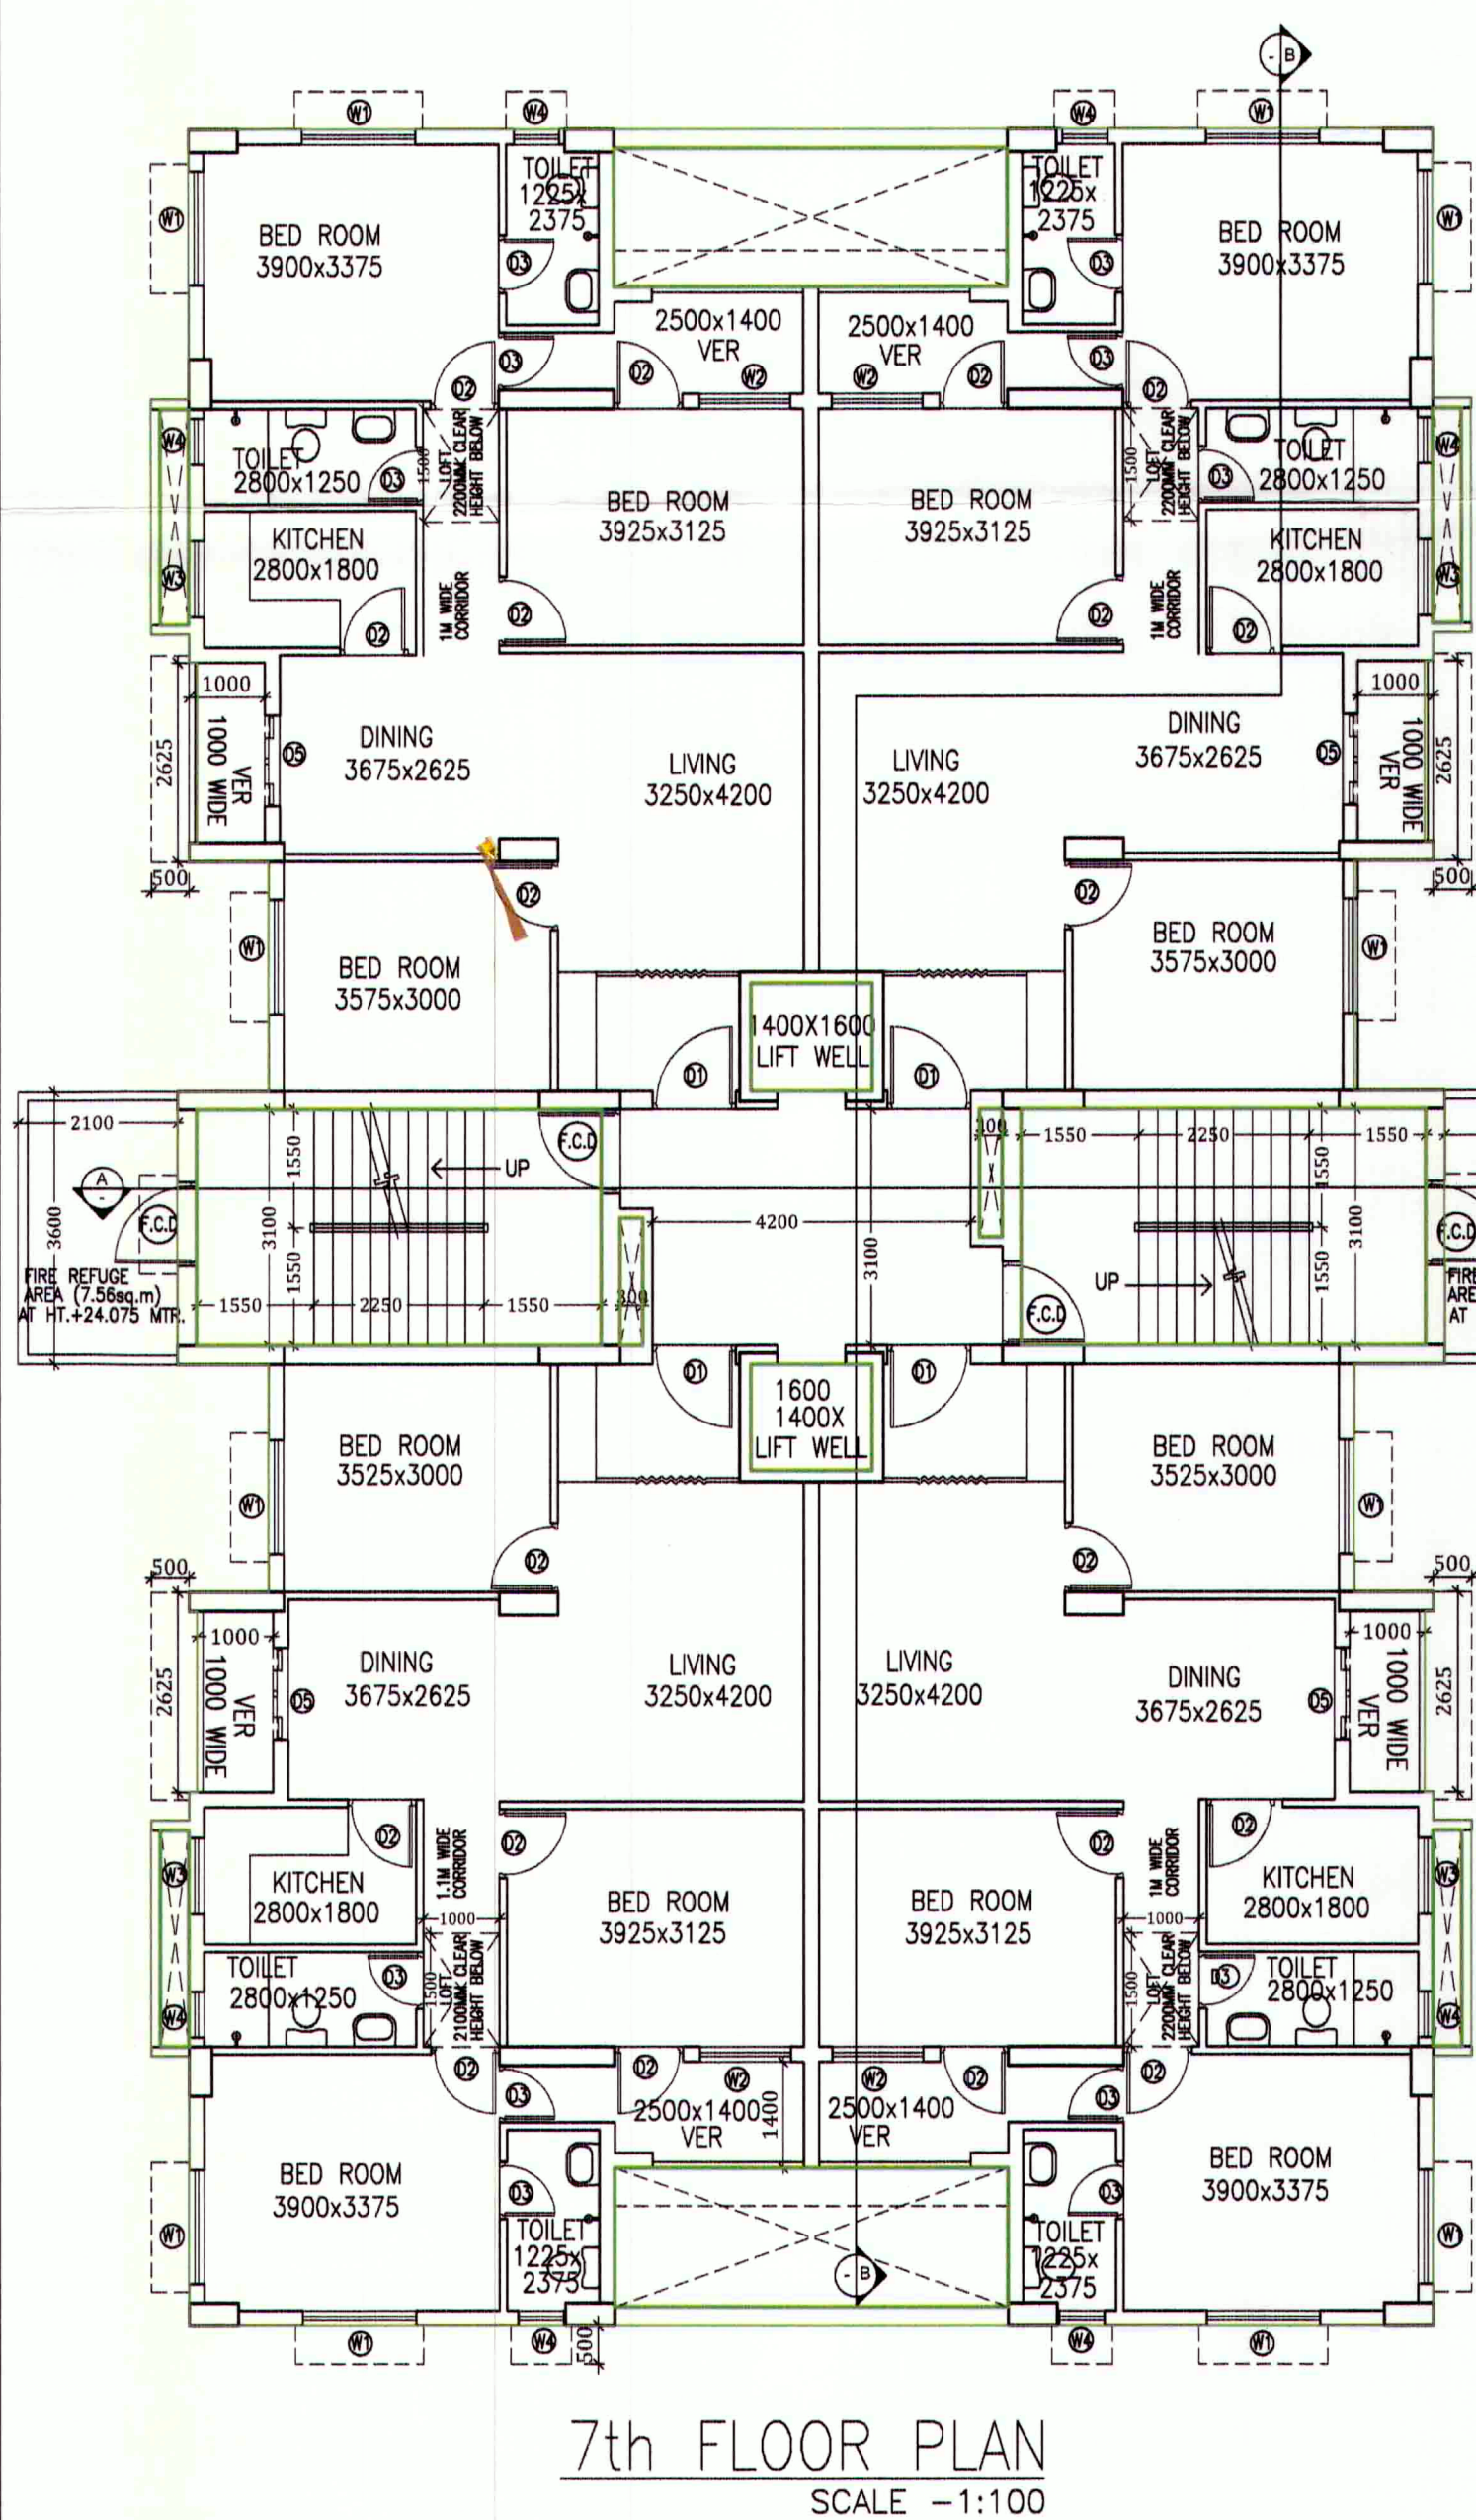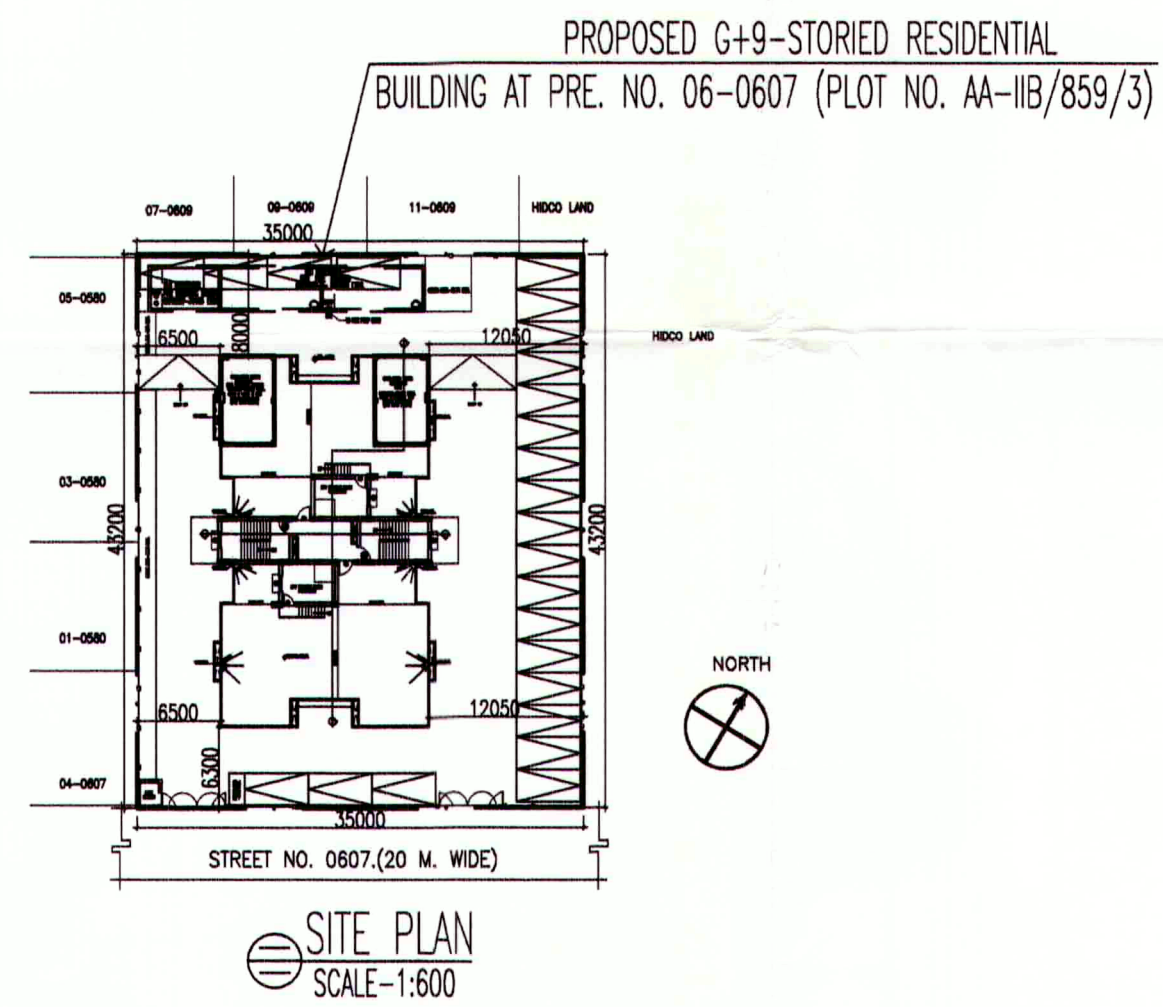

UNDERTAKING BY THE APPLICANT :

Kalyan Chakraborty

APPLICANT: Kalyan Chakraborty
 ADDRESS : Gokhale Road Police Quarter, Kolkata-700020

CERTIFICATE OF THE ARCHITECT :

I CERTIFY THAT ALL THE ARCHITECTURAL DRAWING OF THE PROJECT AT PREMISES NO. 06-0607, PLOT NO. AA-IIB/859/3, HAVE BEEN PREPARED BY ME COMPLYING WITH THE NEW TOWN KOLKATA BUILDING RULES, 2009. I ALSO CERTIFY THAT THE PLANS AND DRAWINGS PREPARED BY ME COMPLY WITH ALL PROVISION REGARDING THE FIRE PROTECTION AS PER PREVAILING NATIONAL BUILDING CODE. I SHALL BE HELD RESPONSIBLE IF ANY INCORRECT INFORMATION IS FURNISHED BY ME OR ANY VIOLATION OF PROVISION OF THESE RULES OR THE PREVAILING NATIONAL BUILDING CODE IS FOUND IN ANY OF THE DRAWINGS AND DOCUMENTS, SIGNED BY ME AND SUBMITTED TO THE SANCTIONING AUTHORITY FOR OBTAINING SANCTION.

K. B. Bhattacharjee

ARCHITECT: Konaditya Bhattacharjee
 ENROLLMENT NUMBER: ARCH-HIDCO/09/00016

CERTIFICATE OF THE GEO-TECHNICAL ENGINEER :

IT IS CERTIFIED THAT THE COMPREHENSIVE GEO-TECHNICAL REPORT ON SOIL INVESTIGATION HAS BEEN PREPARED BY ME FOR DESIGN AND CALCULATION OF THE FOUNDATION BY ANALYSING THE SOIL SAMPLES FOR ESTIMATING THE BEARING CAPACITY OF THE SOIL ON WHICH FOUNDATION OF STRUCTURE WILL BE CONSTRUCTED. I SHALL ALSO CHECK THE NATURE OF THE SOIL AFTER EXCAVATION AT SITE SO THAT FOUNDATION IS EXTENDED UP TO APPROPRIATE DEPTH THAT HAVE BEEN PROPOSED.

Dr. Sujit Kumar Bose

GEO-TECHNICAL ENGINEER: Dr. Sujit Kumar Bose
 ENROLLMENT NUMBER: GTR-HIDCO/09/00004

CERTIFICATE OF THE STRUCTURAL ENGINEER :

CERTIFIED THAT THE STRUCTURAL DRAWING AND DESIGN OF BOTH THE FOUNDATION AND SUPERSTRUCTURE OF THE BUILDING/BUILDING HAS BEEN MADE CONSIDERING THE SOIL TEST REPORT (AS PER THESE RULES AND THE REGULATIONS MADE UNDER THE ACT) AND ALSO CONSIDERING ALL POSSIBLE LOADS, SEISMIC LOAD AND THE MOMENTS GENERATED BY THE PROPOSED STRUCTURE AS PER BUREAU OF INDIAN STANDARD AND NATIONAL BUILDING CODE OF INDIA AND CERTIFIED THAT IT IS SAFE AND STABLE IN ALL RESPECT AND THESE PROVISIONS SHALL BE ADHERED TO DURING THE CONSTRUCTION.

K. Sengupta

STRUCTURAL ENGINEER: Koushik Sengupta
 ENROLLMENT NUMBER: STER/NKDA/10/00039

PURPOSE FOR MUNICIPAL SANCTIONED

ARCHITECTURAL DRAWING

7TH FLOOR PLAN, ROOF PLAN, FRONT ELEVATION, SITE PLAN, DETAIL OF U.G.W.R.

SCALE: 1:100 DRAWING NO. 2017/AR/SECHSL/SD/A/03 DATE 05/12/2017

CONSULTANT

aakriti ARCHITECTS o ENGINEERS o PLANNERS o LANDSCAPE DESIGNERS
 12/1A Bosepukur Road, Kolkata - 700042

THIS DRAWING HAS NOT BEEN PUBLISHED AND IS THE SOLE PROPERTY OF AAKRITI AND IS ISSUED TO THE PARTY FOR THE SPECIFIC PURPOSE OF MUNICIPAL SANCTION AND IT SHALL NOT BE REPRODUCED, COPIED, LENT OR OTHERWISE DISPOSED OFF DIRECTLY OR INDIRECTLY, NOR USED FOR ANY OTHER PURPOSE OTHER THAN FOR WHICH IT IS FURNISHED.