


DETAIL OF SOLAR PANEL


S.NO	DESCRIPTION
1	RAW SEWAGE
2	RAW SEWAGE TRANSFER PUMPS
3	AERATION TANK
4	SECONDARY SETTLING TANK
5	SLUDGE HOLDING TANK
6	FILTER PRESS
7	FILTER FEED TANK
8	PRESSURE SAND FILTER
9	ACTIVATED CARBON FILTER
10	CHLORINE DOSING SYSTEM
11	TREATED EFFLUENT COLLECTION SUMP

TREATED SEWAGE CHARACTERISTICS	
pH	6.5-8.5
BOD	< 5 mg/l
COD	< 20 mg/l
SS	< 20 mg/l
Oil & Grease	< 10 mg/l

RAW SEWAGE CHARACTERISTICS	
pH	7.0-8.5
BOD	250-400 mg/l
COD	600-800 mg/l
SS	200-400 mg/l
Oil & Grease	1200 mg/l

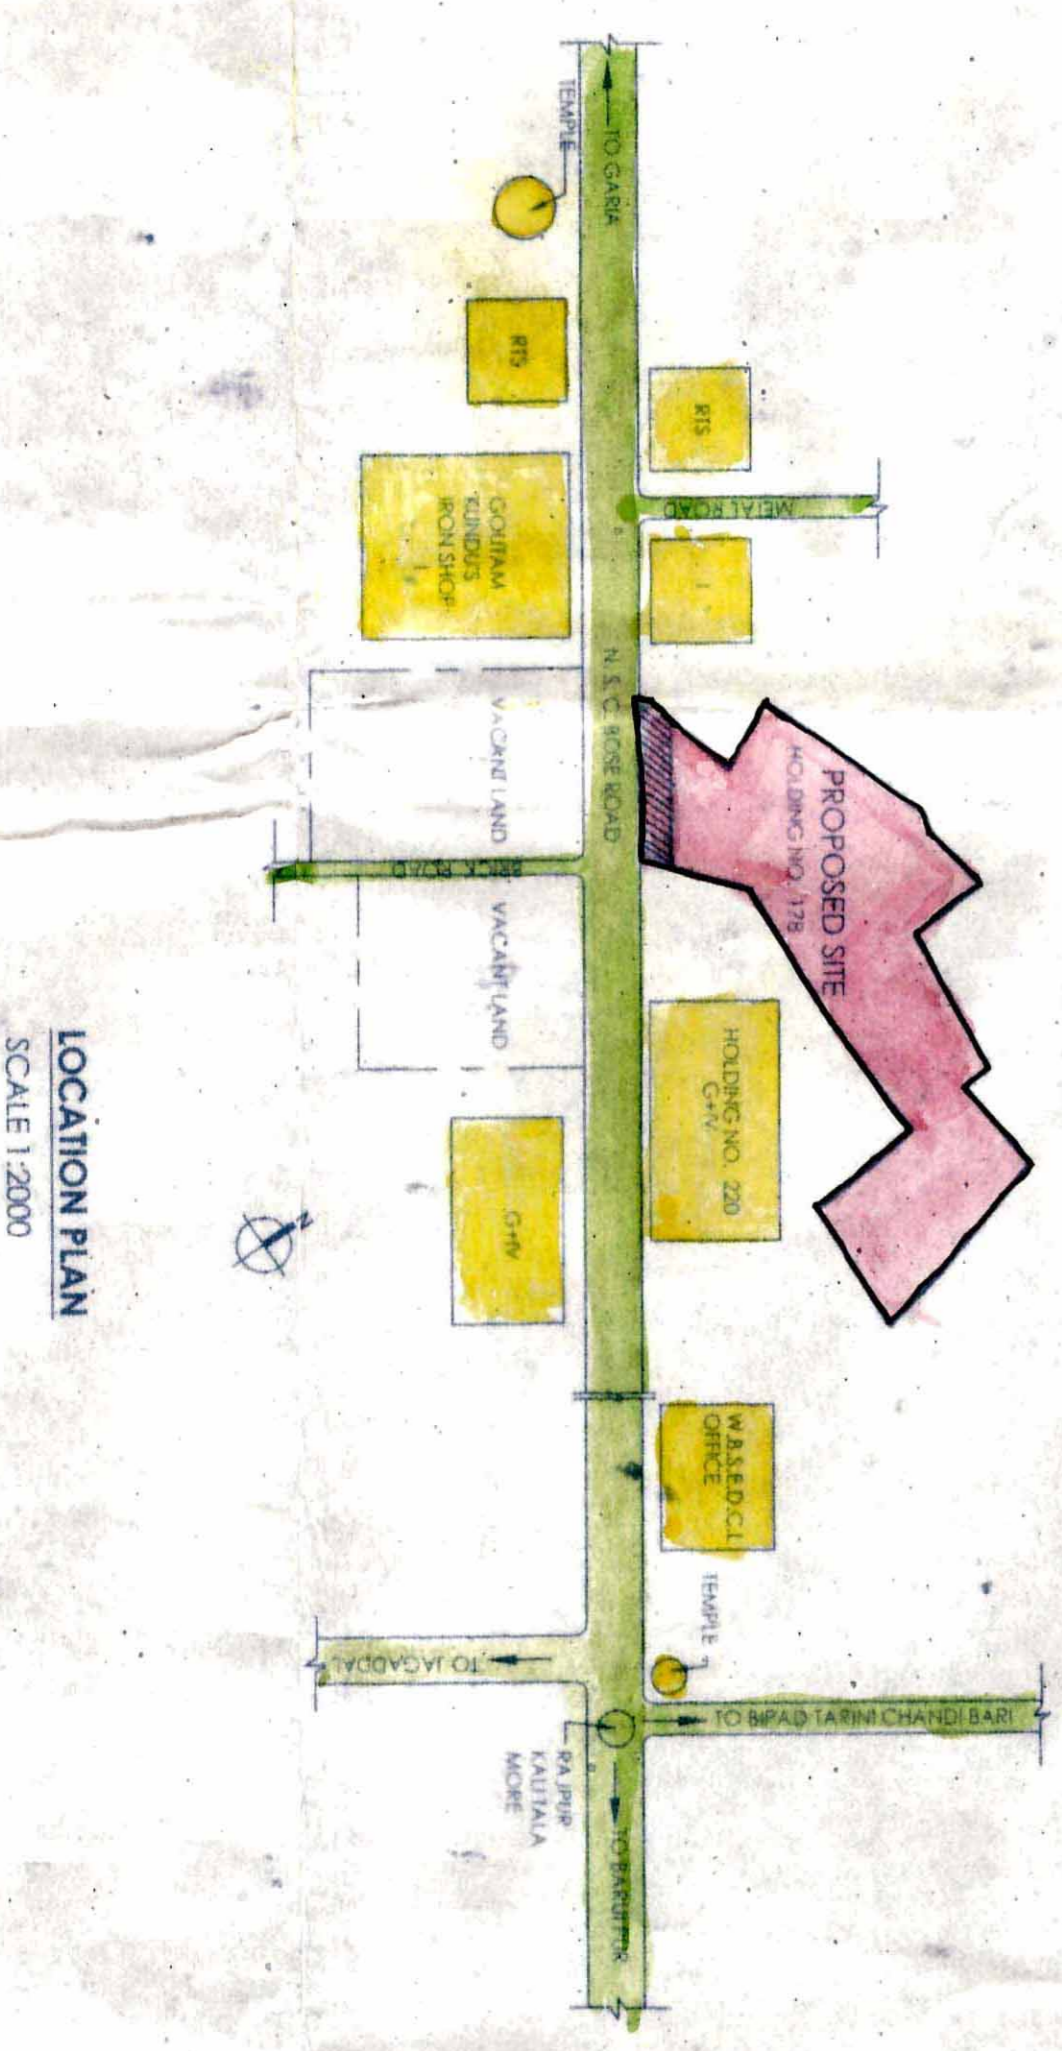

LOCATION PLAN SCALE 1:2000

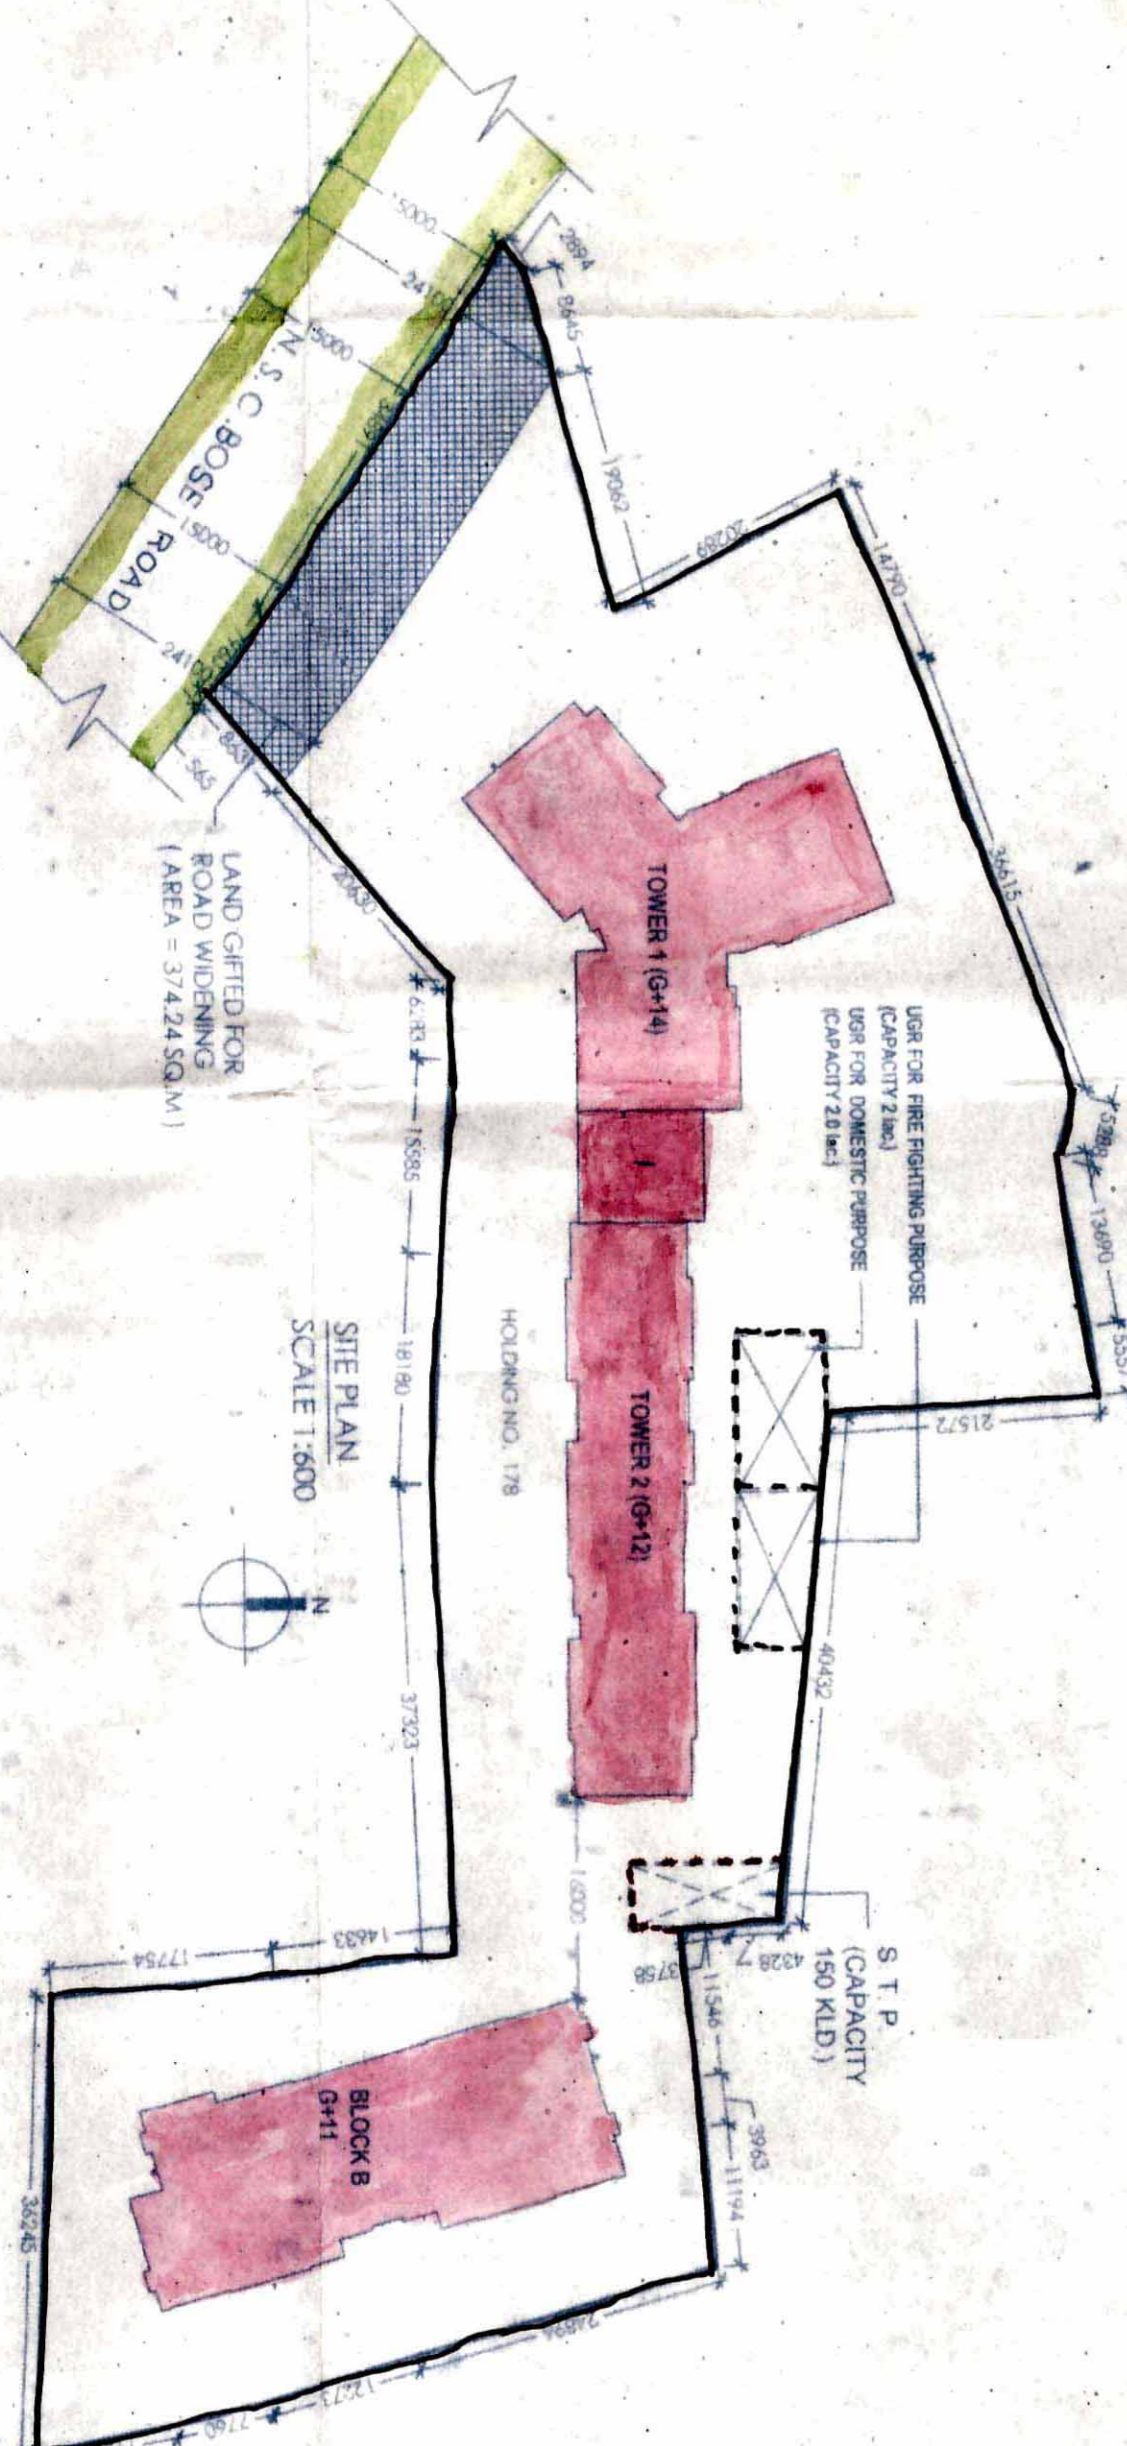

SITE PLAN SCALE 1:500

PROJECT: PROPOSED RESIDENTIAL COMPLEX AT R.S. DARGA NO. 174(P), 175(P), 176(P), 181(P), 186(P), 185/1011(P), R.S. KHAIAN NO. 280/2810, 19/174, 12/497, 1085, MOUDA RAIPUR, J.L. NO. 55, WARD NO. 17, HOLDING NO. 178, P.O. RAIPUR, P.S. SONARPUR, DIST. S. 24 HOUS. KOLKATA - 149

TITLE: SIF DETAILS, U.G.R. DETAILS, SITE PLAN & LOCATION PLAN

DESIGNED BY: SANJAY MANI, ARCHITECT

CHECKED BY: ALOK ROY, ARCHITECT

DATE: 17/03/2018

DECLARATION OF ARCHITECT: I hereby certify that the foundation and superstructure of the building have been designed by me in accordance with the provisions of the Indian Standards and other relevant codes of practice and I am a duly qualified and registered architect.

SIGNATURE OF ARCHITECT: SANJAY MANI

DECLARATION OF OWNER: I hereby declare that the above information is true and correct and I am the owner of the property.

SIGNATURE OF OWNER: [Signature]

DATE: 17/03/2018

SCALE: AS SHOWN

PROJECT NO: [Blank]

SHEET NO: [Blank]

CONTRACT NO: [Blank]

PROJECT NO: [Blank]

SHEET NO: [Blank]

DATE: 17/03/2018

SCALE: AS SHOWN

PROJECT NO: [Blank]

SHEET NO: [Blank]

DATE: 17/03/2018

SCALE: AS SHOWN

PROJECT NO: [Blank]

SHEET NO: [Blank]

Site Plan Location - S

U&A SFT Dakin

Stacking of building materials on / beside the public way is illegal and the Municipality will not issue materials permits for such work. If you are not sure, please contact the Building Department at 311-333-3333.

Transfer of occupancy right of any lot or building before the expiration of the term of the certificate of occupancy is illegal. If you are not sure, please contact the Building Department at 311-333-3333.

Notice: Information in the attached form is to be submitted to the Building Department of the City of Philadelphia. The information provided on this form is for the use of the Building Department only. It is not to be used for any other purpose. The information provided on this form is to be used for the purpose of determining the validity of the information provided on the form. If you are not sure, please contact the Building Department at 311-333-3333.

APPROVED PLANS RENEWED FOR  
VALID UP TO 7/13/2020  
SIGNED BY 20572  
Sealed 7/13/2020  
Assistant Engineer  
Rajiv Choudhary