


FRONT ELEVATION

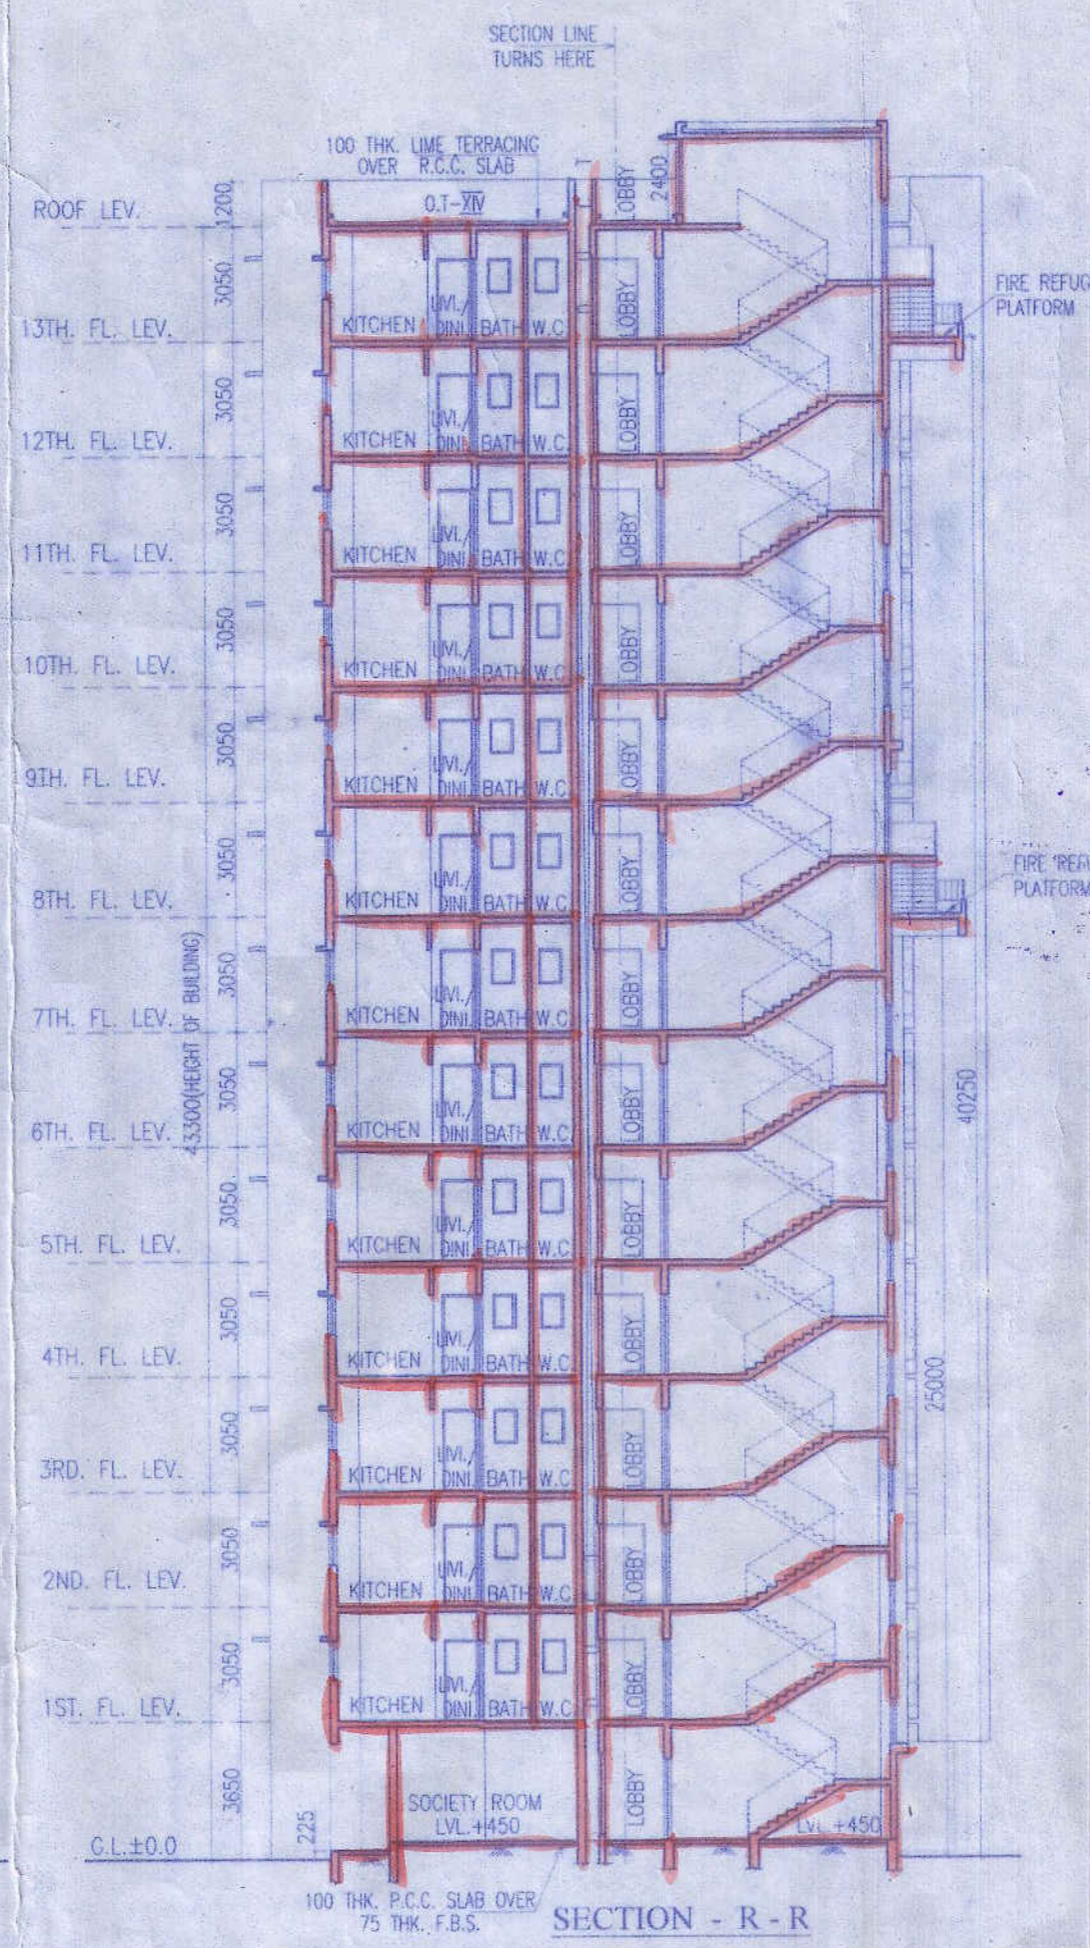

SECTION - R - R

- List of 88 land owning companies including Aadharseela Dealers Private Limited, Mastery Enclave Private Limited, Mastery Housing Private Limited, etc.

WE HEREBY CERTIFY THAT THE FOUNDATION AND SUPERSTRUCTURE OF THE BUILDING PROPOSED FOR CONSTRUCTION ON MOUZA- PATULIA, DAG NOS. - 696 (P), 697, 698, 699, 700, 737 (P), 743, 744 (P), 749, 750, 754, 755, 756, 757, 758, 759, 760, 761, 762, 766 (P), 768, 769, 770, 771, 772, 773, 774, 776, 777, 844 (P), 845 (P), 846, 847 (P), 849, 850, 851, 853, 854, 855, 856, 857, 858, 767/1687, 770/1251, 770/1252, 771/1253, 771/1254 & 856/1260, CORRESPONDING L.R. DAG NOS. - 1595 (P), 1596, 1597, 1598, 1599, 1601 (P), 1702, 1635 (P), 1704, 1703, 1705, 1706, 1707, 1708, 1715, 1709, 1588, 1589, 1591, 1594, 1585 (P), 1587, 1586, 1712, 1710, 1713, 1717, 1716, 1825, 1824, 1736 (P), 1734 (P), 1733, 1732 (P), 1718, 1719, 1724, 1722, 1723, 1557, 1735, 1555, 1554, 1583, 1720, 1711, 1714, 1726 & 1556 RESPECTIVELY, J.L.NO. - 4, UNDER PATULIA GRAM PANCHAYET, P. S. KHARDAH, DISTRICT - NORTH 24-PARGANAS. HAVE BEEN SO DESIGNED BY US WILL MAKE SUCH FOUNDATION AND SUPERSTRUCTURE SAFE IN ALL RESPECTS INCLUDING THE CONSIDERATION OF BEARING CAPACITY & SETTLEMENT OF SOIL ETC.

May be sanctioned... Delshah's Design & Plan... Barrackpore-II Panchayat... North 24-Parganas... Executive Engineer (PIU-Head) WBSP... North 24 Parganas District Unit

SANCTIONED As per sec. 72 of West Bengal Panchayat Samity Administrative Rule 2008... JAY PRAKASH BHARAT KUMAR AGRAWAL B. Arch., A.I.I.A. Reg. No. CA / 86 / 10098 ARCHITECT SL. NO. - 32(A)

SIGNATURE OF ARCHITECT... SANJAY KUMAR DUBEY (B.E. Structure), Chartered Engineer (I) Structural Engineer, ESE-1/142 Kolkata Municipal Corporation

SIGNATURE OF ARCHITECT... SHYAMAL KUMAR MITRA, B.E. (CIVIL) GEO-TECHNICAL ENGINEER ENROLLMENT NO. 618-INDCO/09/10016

SIGNATURE OF ARCHITECT... JAY PRAKASH BHARAT KUMAR AGRAWAL B. Arch., A.I.I.A. Reg. No. CA / 86 / 10098 ARCHITECT SL. NO. - 32(A)


CERTIFICATE OF LAND I HAVE PERSONALLY VERIFIED THE SITE & FOUND IT IS BUILDABLE & TO MY KNOWLEDGE IT IS NOT A TANK OR FILLED UP TANK.

SIGNATURE OF ARCHITECT... JAY PRAKASH BHARAT KUMAR AGRAWAL B. Arch., A.I.I.A. Reg. No. CA / 86 / 10098 ARCHITECT SL. NO. - 32(A)

TITLE - FRONT ELEVATION, SECTION Q-Q, SECTION R-R (BLOCK - 1E)

PROJECT - PROPOSED ADDITION OF 4 NOS. RESIDENTIAL BLOCKS [2NOS. (G-XII) STORIED NAMEDLY - 5 & 6 AND 2 NOS. (G-XIII) STORIED NAMEDLY - 3B & 3C] AND 1 NO. (G-III) STORIED COMMERCIAL BLOCK WITH REVISED OF 7 NOS. BLOCKS [6 NOS. (G-XIII) STORIED NAMEDLY - 1E, 1F, 1G, 4A, 4B, 4C AND 1 NO. (B-G-VII) STORIED NAMEDLY - 3A] AND 8 NOS. SANCTIONED BLOCKS [7 NOS. (G-XIV) STORIED NAMEDLY - 1A, 1B, 1C, 1D, 2A, 2B, 2D AND 1 NO. (G-II) STORIED NAMEDLY - 2C] UNDER CONSTRUCTION WITH REFERENCE TO THE APPROVAL FOR CONSTRUCTION/IDE PERMISSION NO. - 322/BK-IIPS DATED 11/04/16 AND OUT OF 8 NOS. SANCTIONED BLOCKS - 4 NOS. BLOCKS (NAMEDLY - 1B, 1C, 1D & 2A) HAS BEEN OBTAINED OCCUPANCY CERTIFICATE ON 05.04.2019 FROM BKP-II PANCHAYAT SAMITI, NORTH 24 PARGANAS IN RESIDENTIAL COMPLEX AT MOUZA - PATULIA, R.S. DAG NOS. - 696 (P), 697, 698, 699, 700, 737 (P), 743, 744 (P), 749, 750, 754, 755, 756, 757, 758, 759, 760, 761, 762, 766 (P), 768, 769, 770, 771, 772, 773, 774, 776, 777, 844 (P), 845 (P), 846, 847 (P), 849, 850, 851, 853, 854, 855, 856, 857, 858, 767/1687, 770/1251, 770/1252, 771/1253, 771/1254 & 856/1260 CORRESPONDING L.R. DAG NOS. - 1595 (P), 1596, 1597, 1598, 1599, 1601 (P), 1702, 1635 (P), 1704, 1703, 1705, 1706, 1707, 1708, 1715, 1709, 1588, 1589, 1591, 1594, 1585 (P), 1587, 1586, 1712, 1710, 1713, 1717, 1716, 1825, 1824, 1736 (P), 1734 (P), 1733, 1732 (P), 1718, 1719, 1724, 1722, 1723, 1557, 1735, 1555, 1554, 1583, 1720, 1711, 1714, 1726 & 1556 RESPECTIVELY, J.L. NO. - 4, UNDER PATULIA GRAM PANCHAYET, P. S. KHARDAH, DIST. - NORTH 24-PARGANAS.

ARCHITECTS AGRAWAL & AGRAWAL BARODA & KOLKATA SCALE 1:200 DATE 15.07.19 DEALT SUTAPA CHECKED

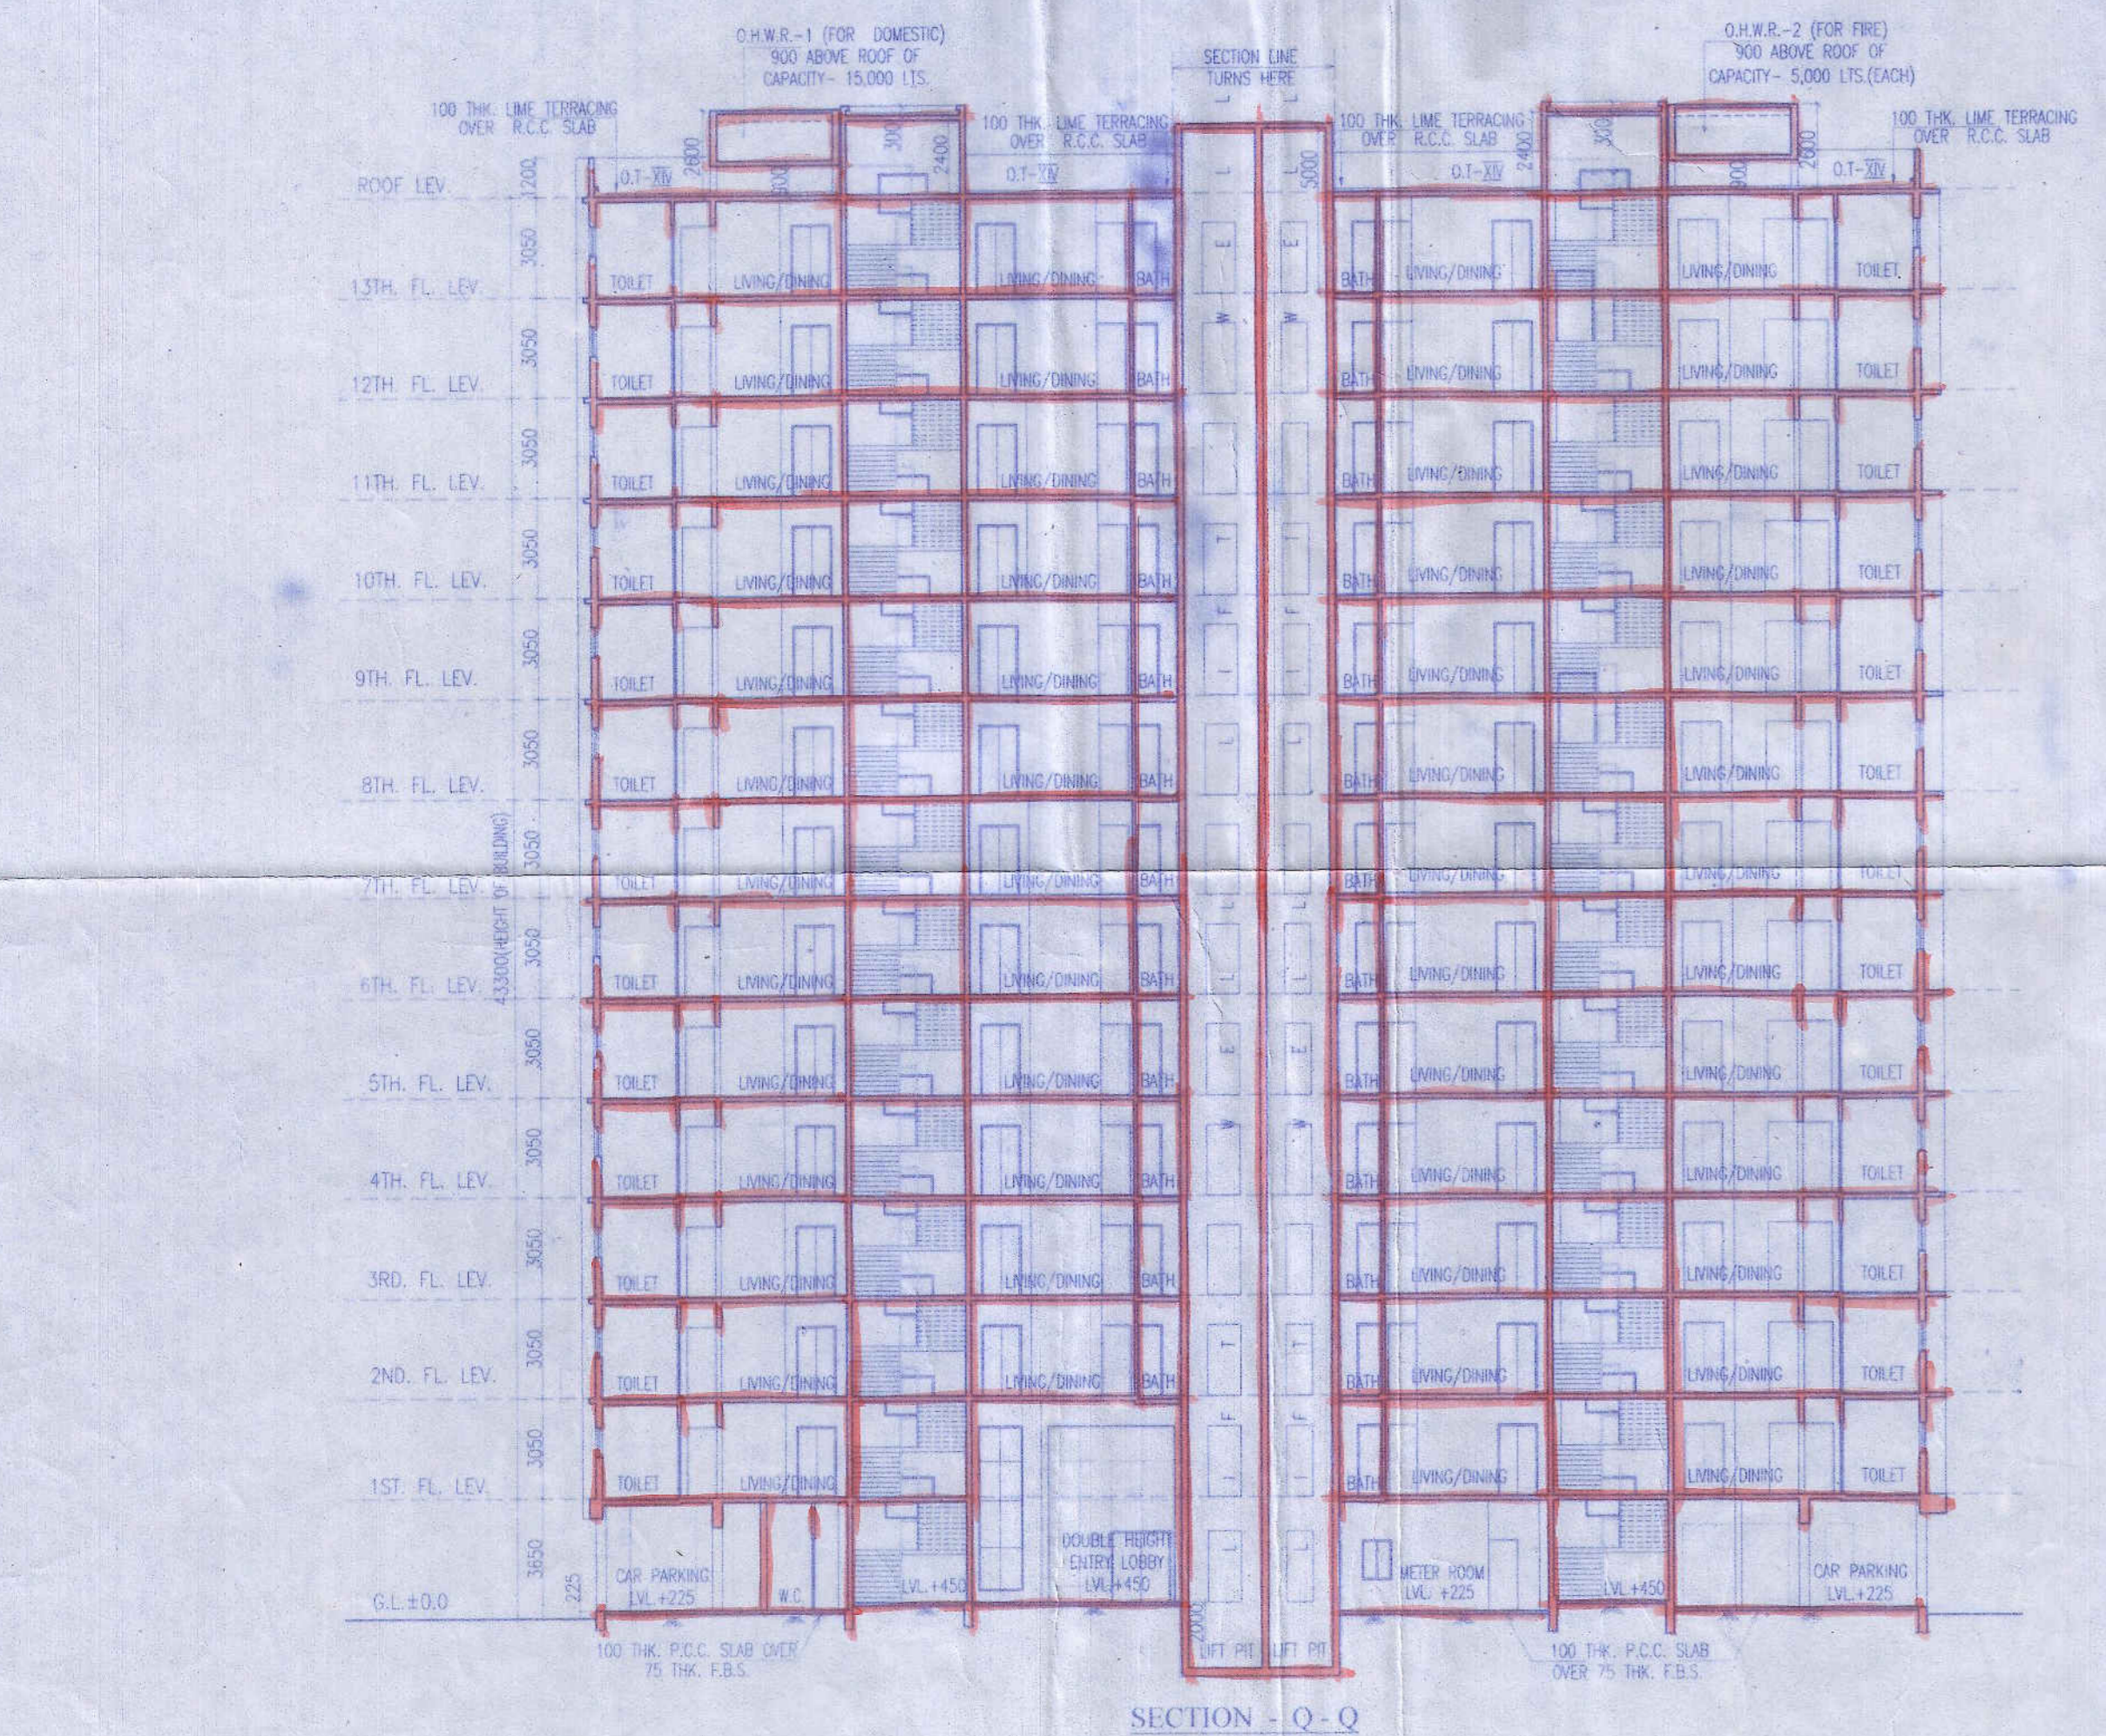

SECTION - Q - Q

Authorized Signatory

SIGN. OF OWNER