




FRONT ELEVATION

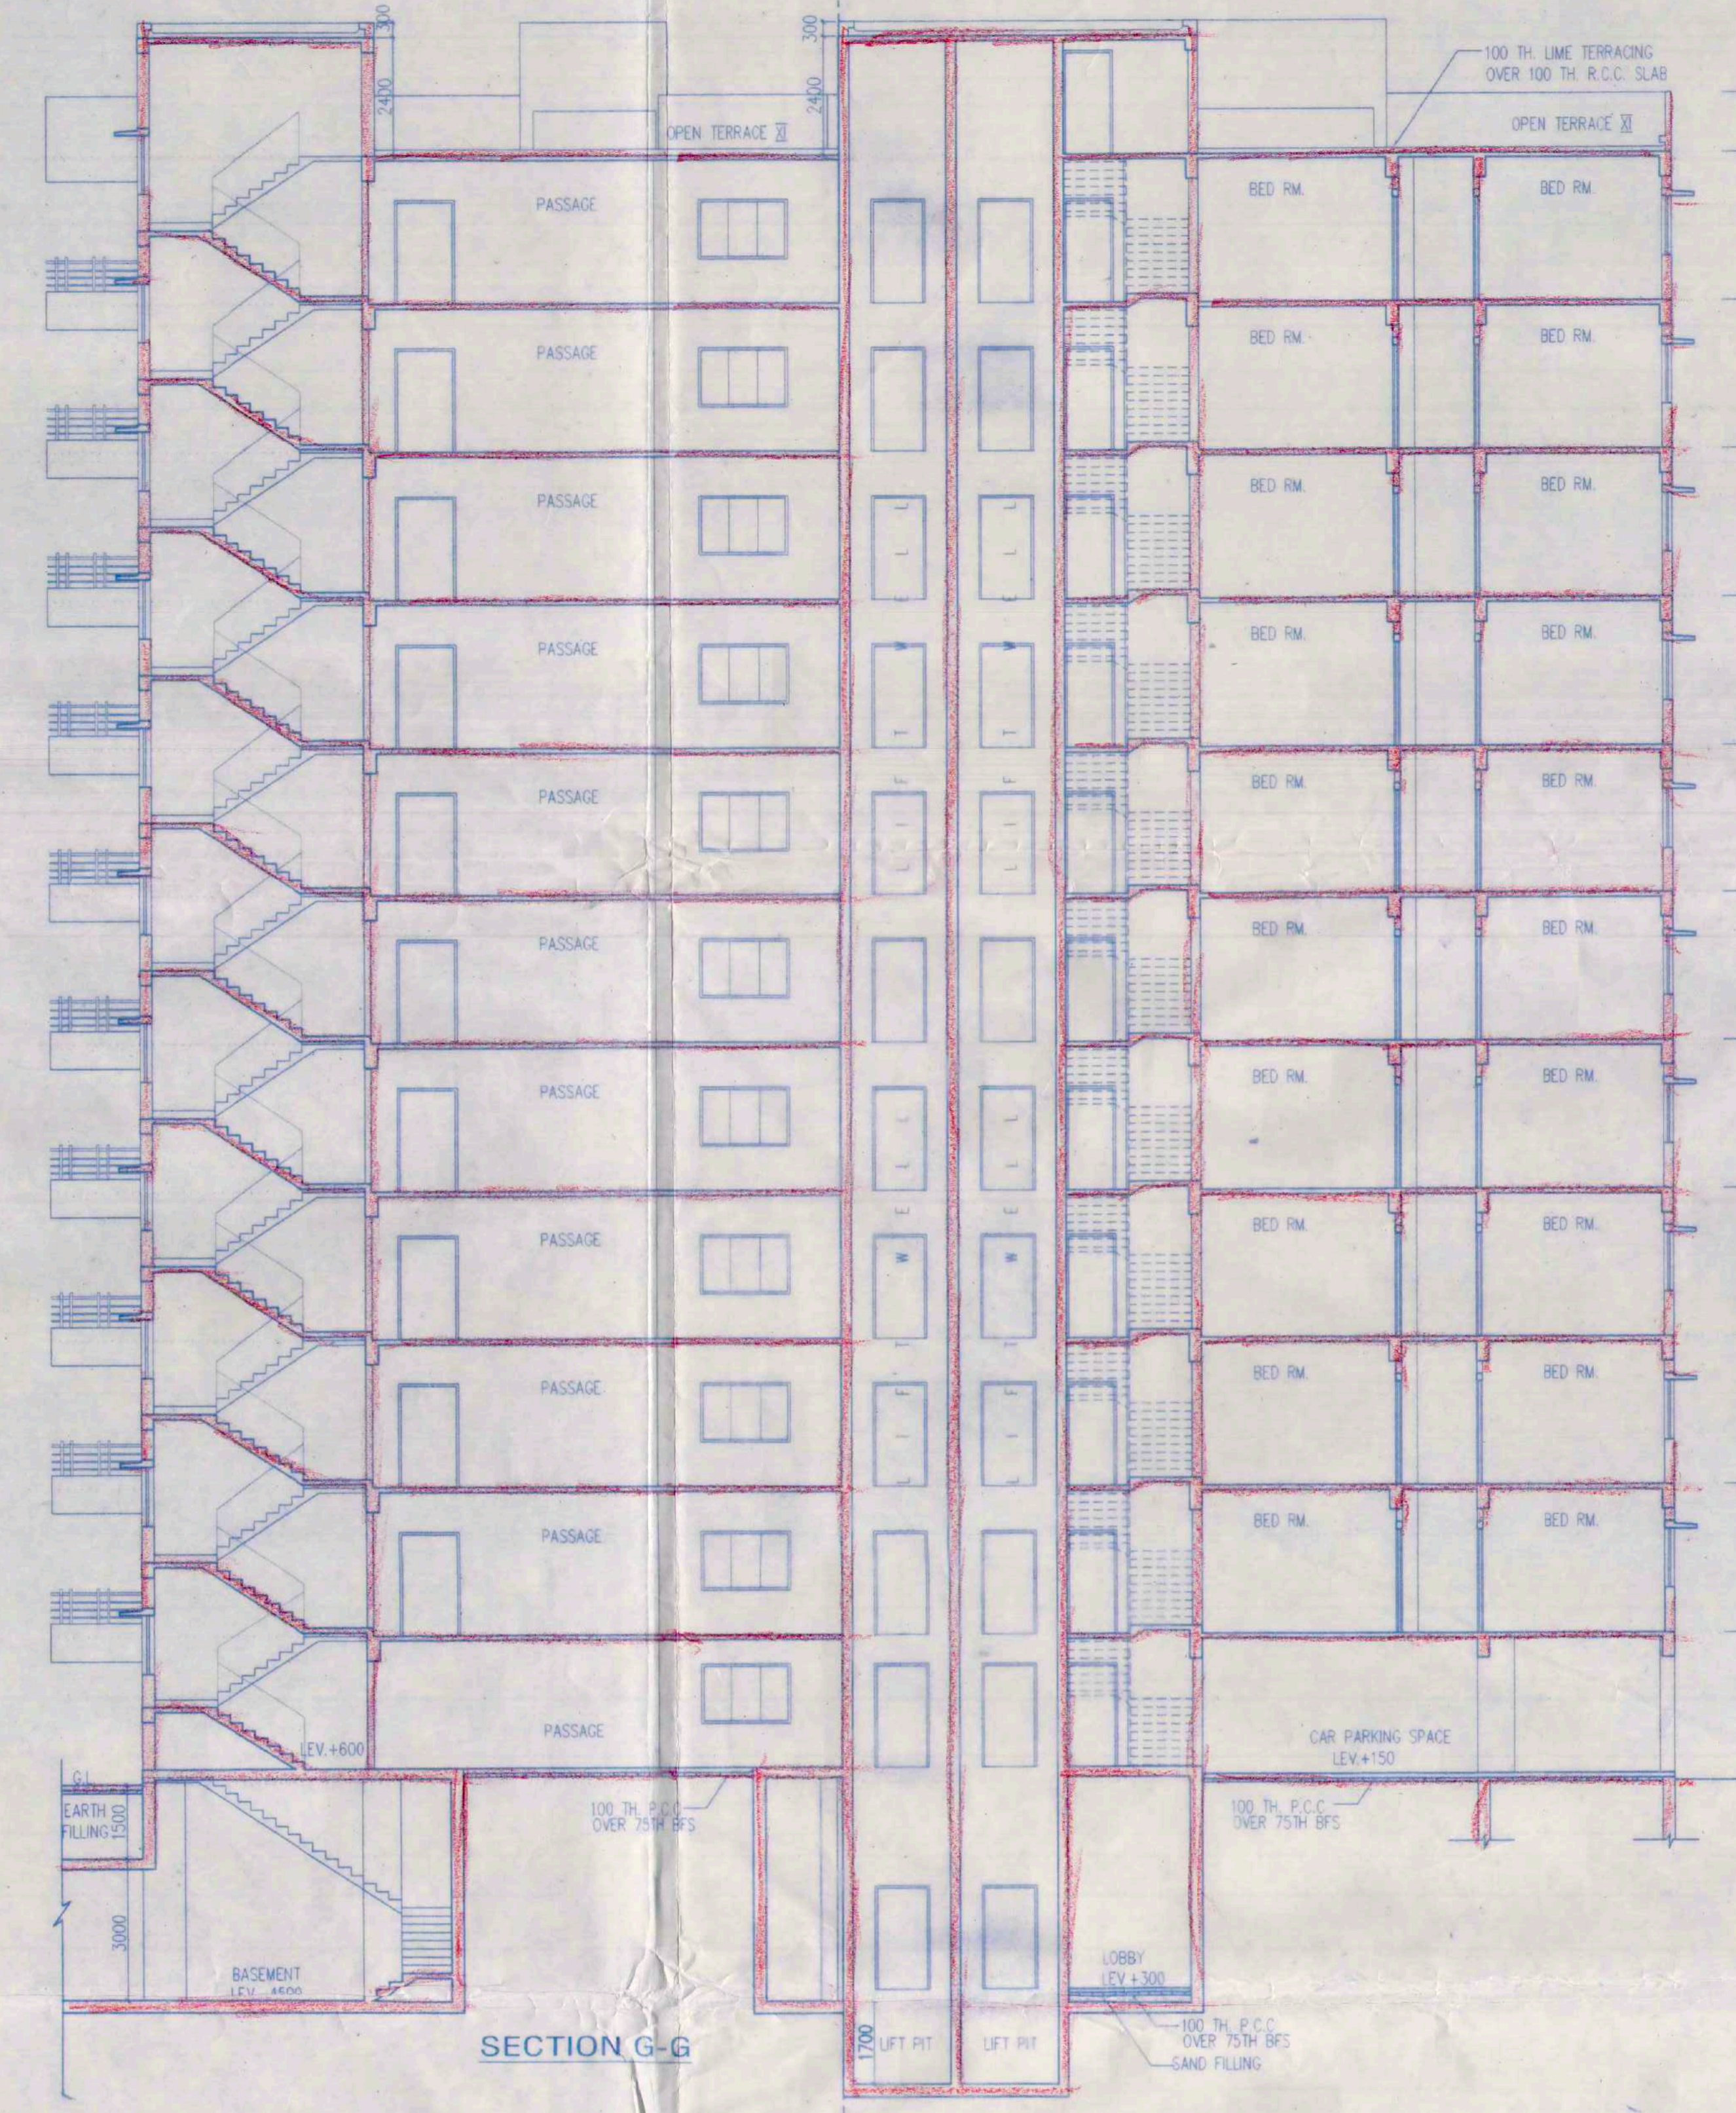


SECTION G-G

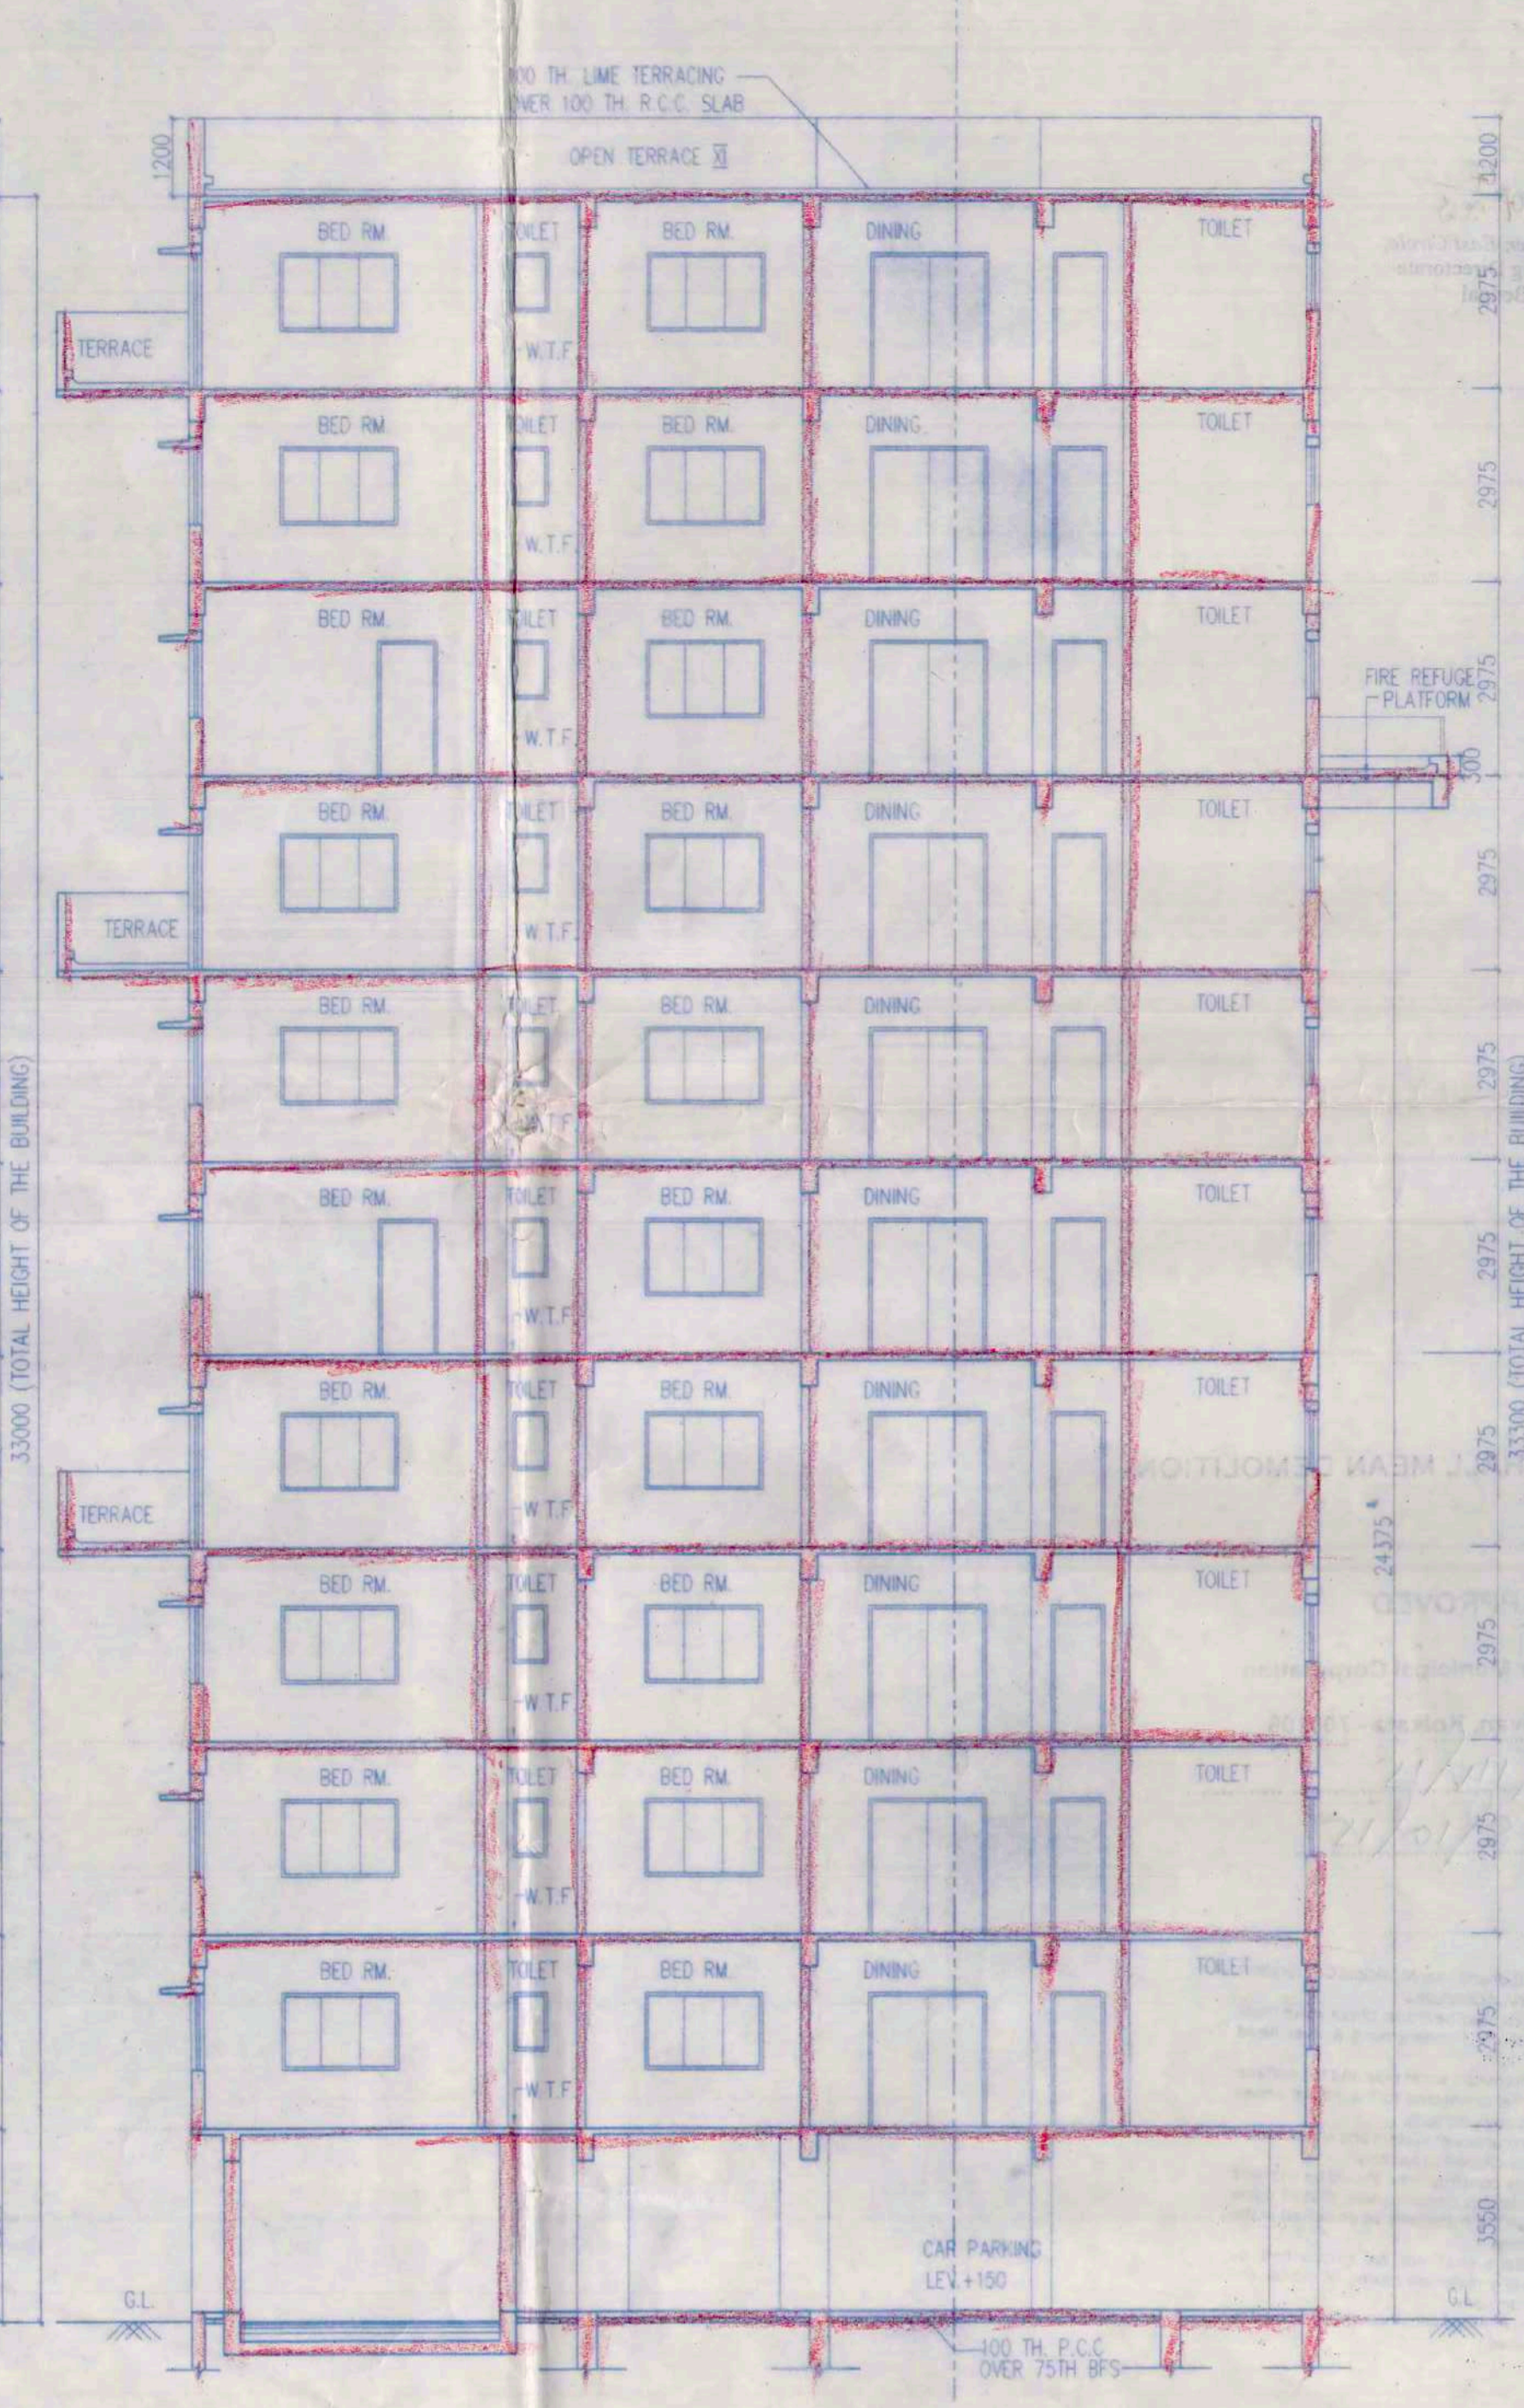

SECTION H-H

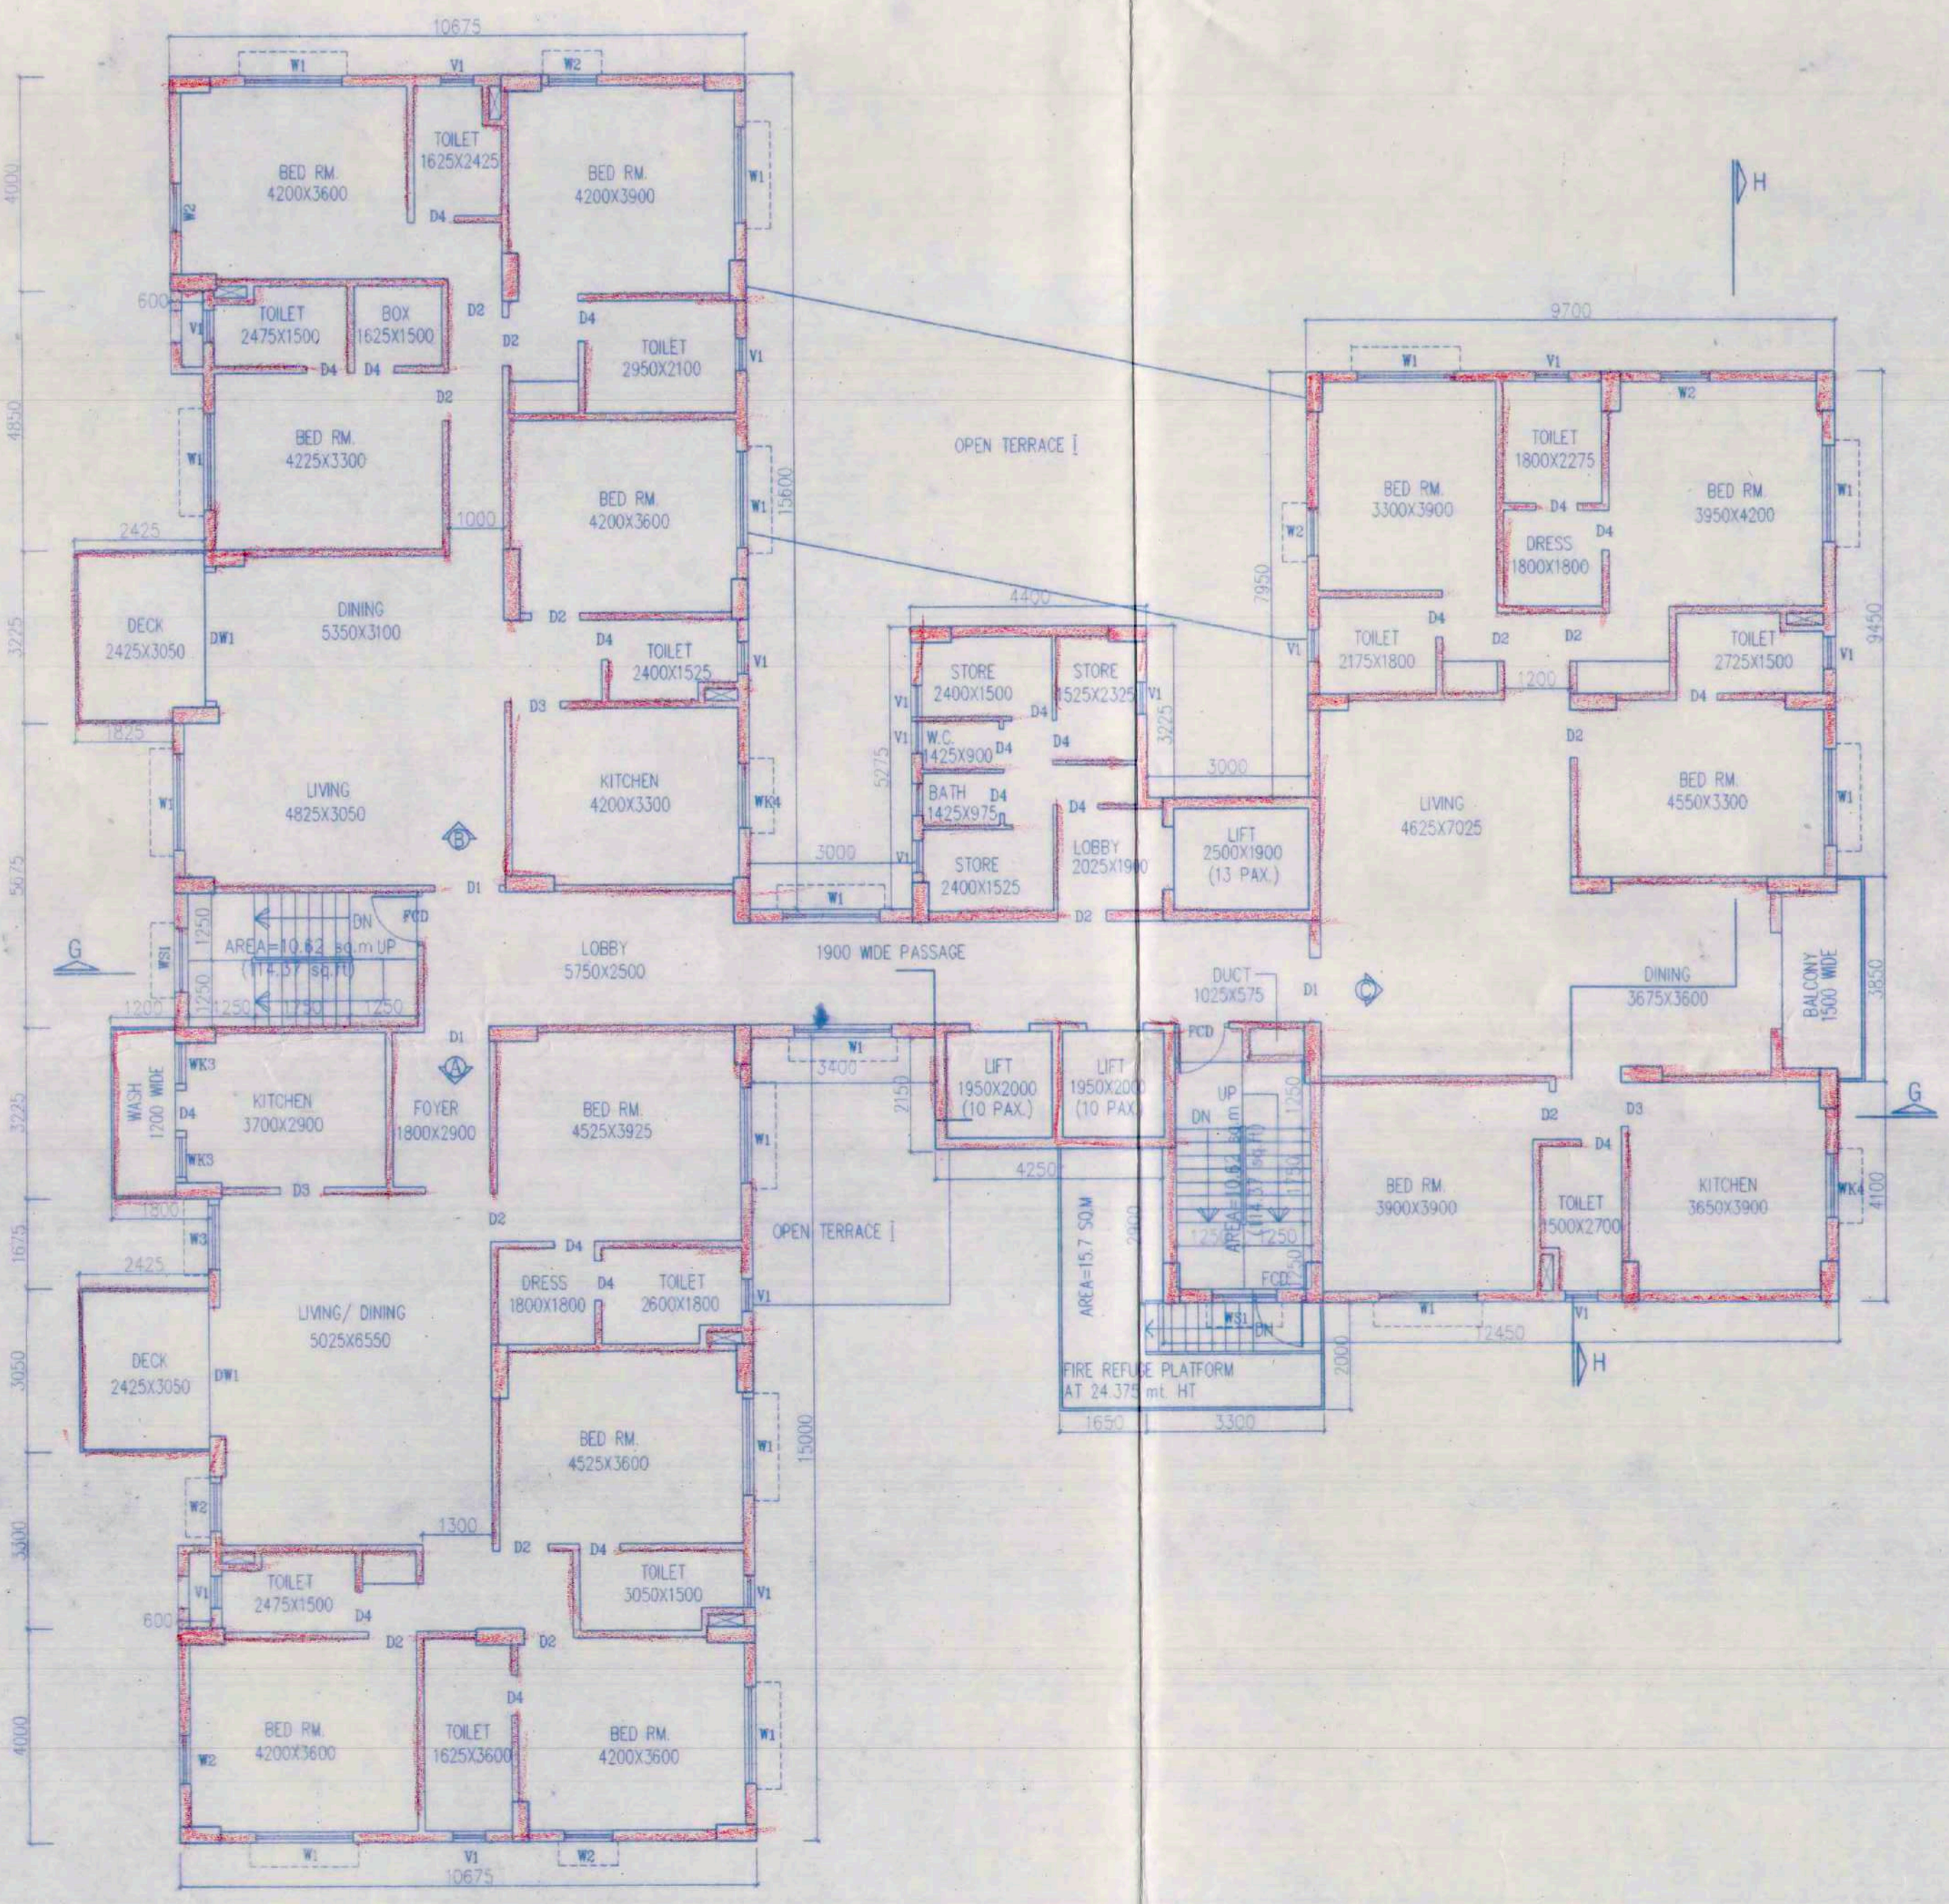

TYPICAL FLOOR PLAN (1ST TO 10TH)

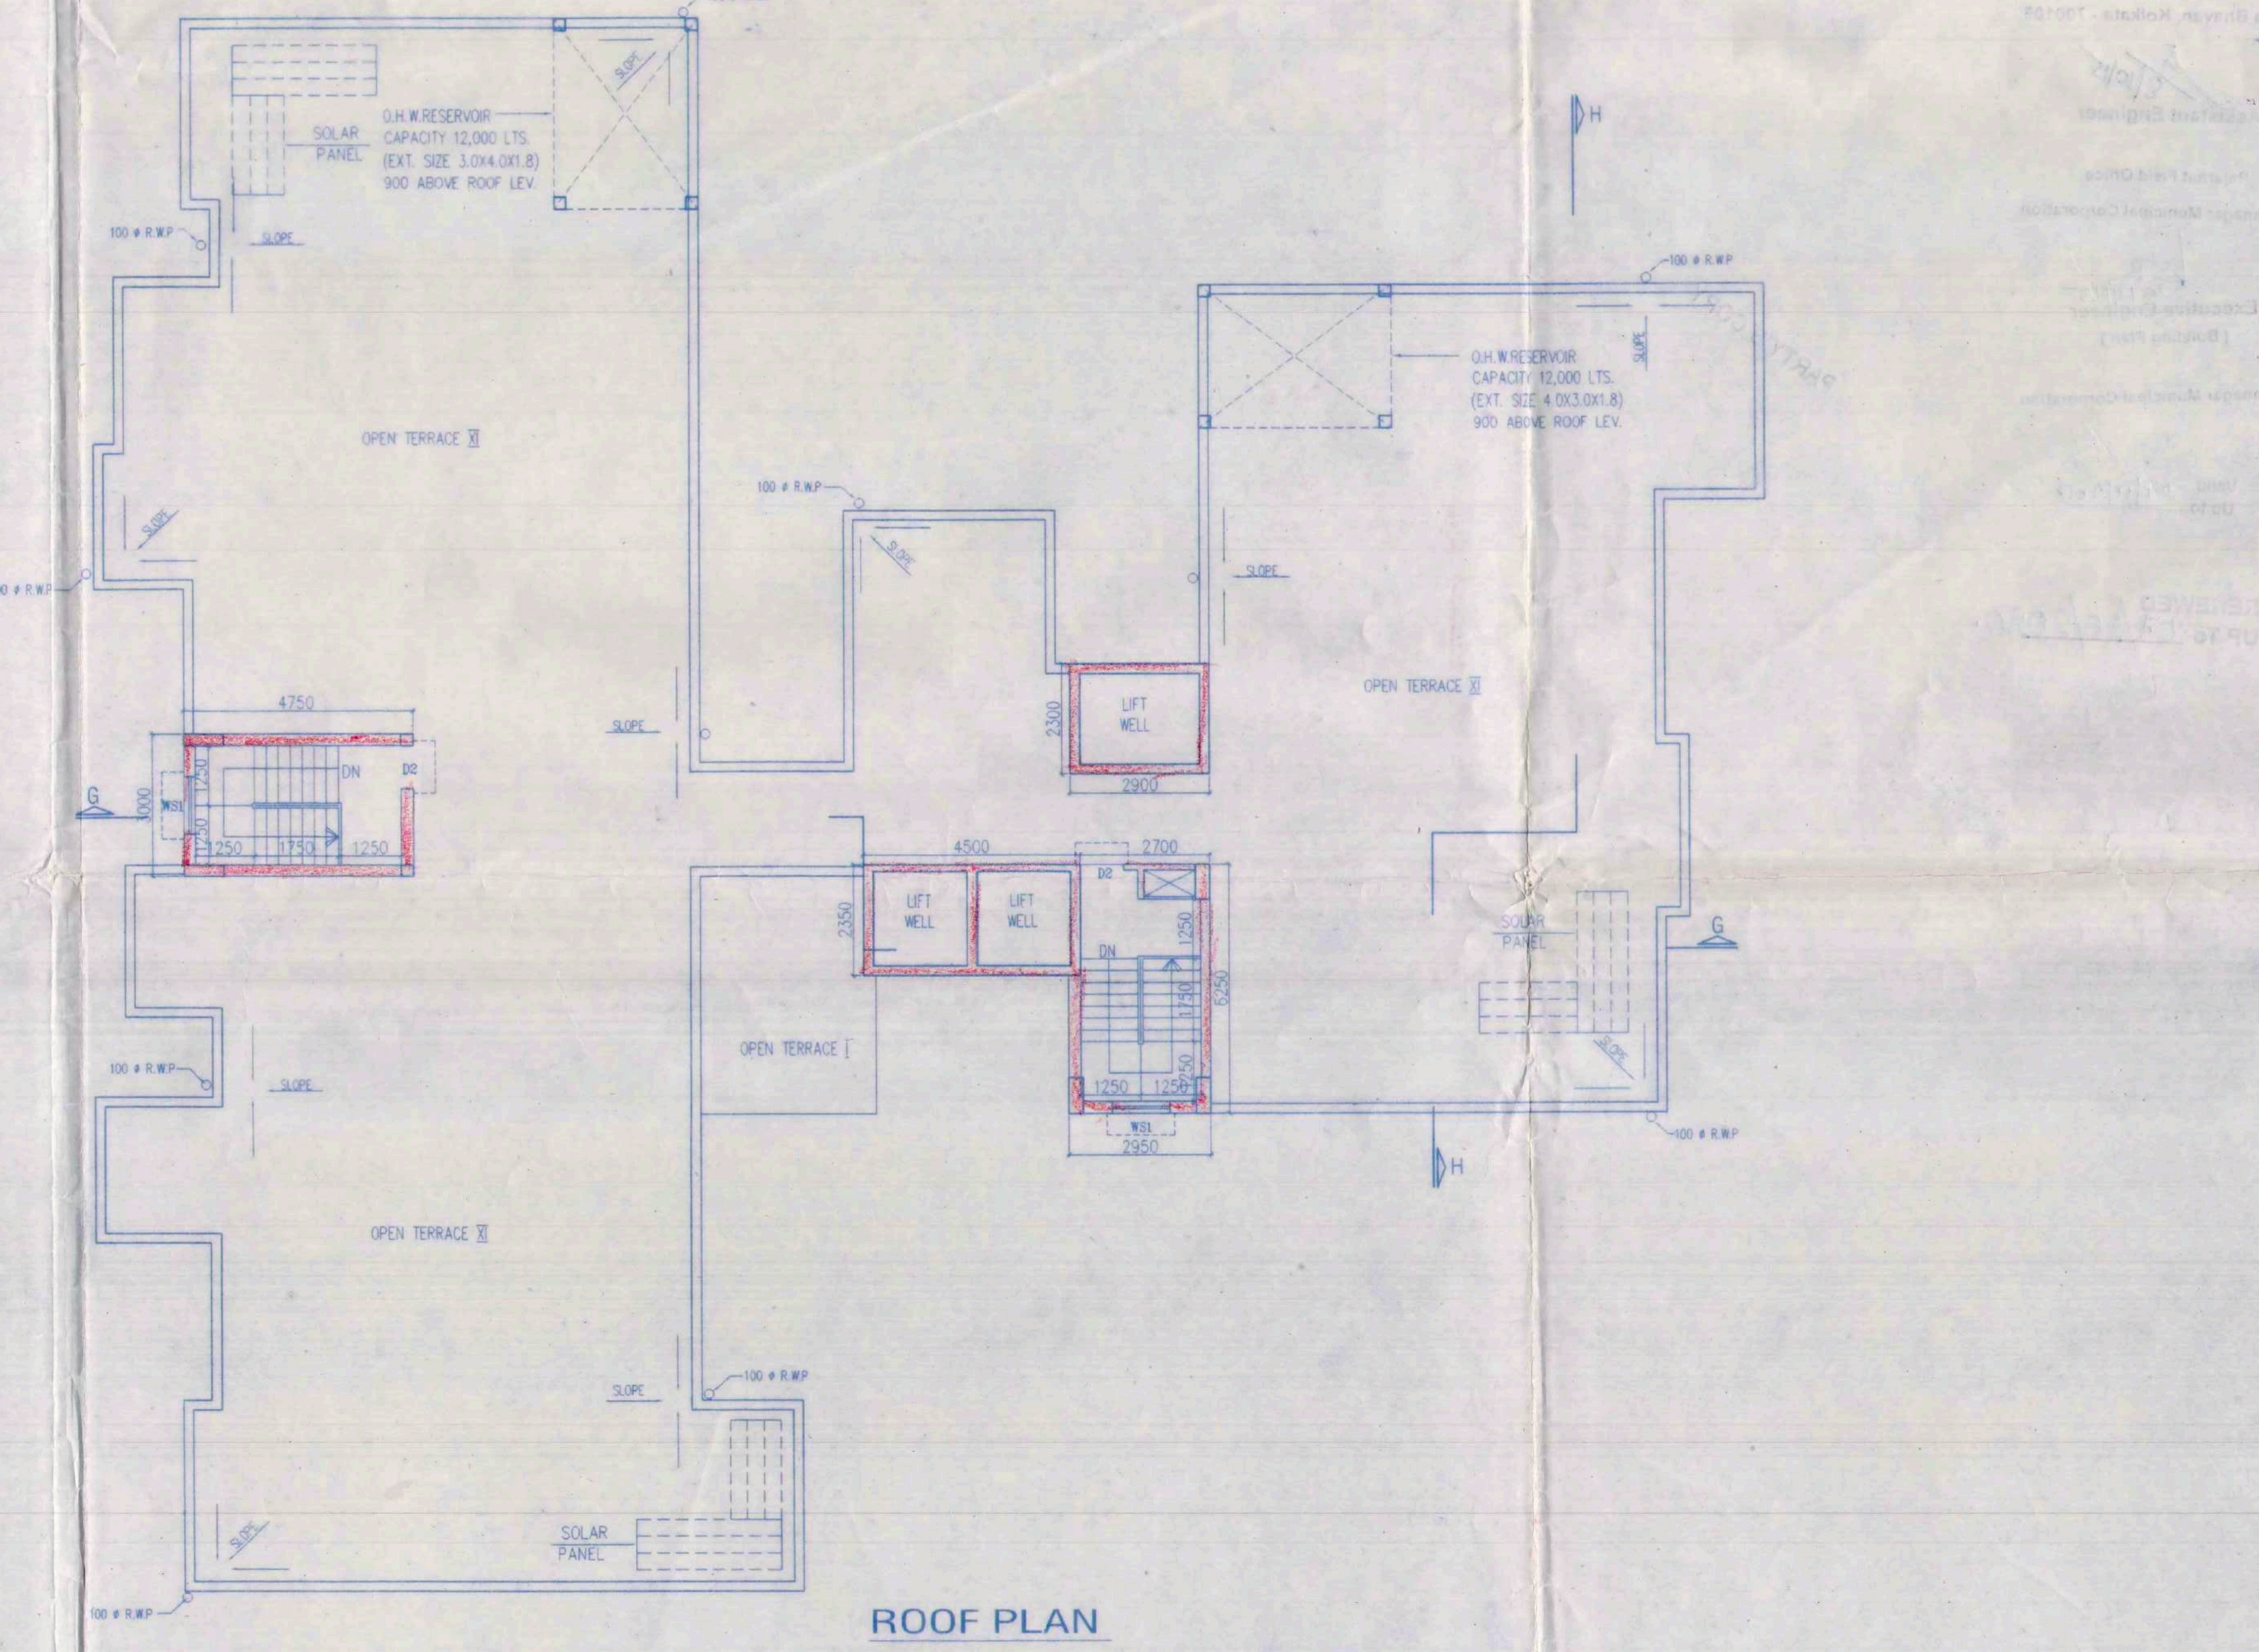

ROOF PLAN

SCHEDULE OF DOORS & WINDOWS							
TYPE	SKILL	LINTEL	SIZE	TYPE	SKILL	LINTEL	SIZE
D	-	2100	2500x2100	W1	900	2100	2800x1200
D	-	2100	1800x2100	W2	750	2100	1800x1200
D	-	2100	1800x2100	W3	900	2100	2800x1200
D	-	2100	2525x2100	W4	900	2100	2450x1200
D	-	2100	2500x2100	W5	900	2100	2450x1200
D	-	2100	2400x2100	W6	1050	2100	2800x1200
D	-	2100	1800x2100	W7	1050	2100	2450x1200
D	-	2100	1800x2100	W8	1050	2100	2450x1200
D	-	2100	1800x2100	W9	900	2100	2800x1200
D	-	2100	1800x2100	W10	900	2100	2800x1200

GENERAL NOTES
 1. ALL DIMENSIONS ARE IN MM
 2. ALL EXTERNAL WALLS, 200MM & 200MM & INTERNAL WALLS 125 & 75 MM UNLESS OTHERWISE MENTIONED.
 3. ALL MASONRY WORKS ARE BOUND BY CEMENT MORTAR (1:3) & (1:4)
 4. EXTERNAL PLASTER IS 20MM & INTERNAL PLASTER IS 12MM TH WITH 1:4 MORTAR
 5. ALL CONCRETE GRADE IS M20 (1:1.5:3)

CERTIFICATE OF OWNER
 I HEREBY CERTIFY THAT I HAVE GONE THROUGH THE BLOCK RULES FOR RAJAPUR MUNICIPALITY IN RESPECT OF THE PROPOSED BUILDING AND THAT I HAVE GIVEN MY CONSENT FOR THE SAME DURING AND AFTER CONSTRUCTION OF BUILDING.

ARCH INFRA PROPERTIES PVT. LTD.
 Authorised Signatory

SIGNATURE OF ENGINEER

THE ARCHITECT CERTIFIES THAT THE FOUNDATION AND SUPERSTRUCTURE OF THE BUILDING PROPOSED IS AS SHOWN STORED (33.3 M. HEIGHT) RESIDENTIAL HOUSING COMPLEX AT DAD NO- 534 OF MOLLA TECHHARA DAD NO- 135/140/143 & 144 OF MOLLA TECHHARA L.R. KHATIAN NO- 1654/1643/1662/1633/1653/1640/707/707/1642/1645/1637/1663/1666/1656/1663/1650/1657/1637/1646/827/853/1850/2072/1657/1646/1651/1654/1650/1649/1644/800/1633/1675/1662/207/1651/781/1/8782/2/1655/55/1689/1765/1639/1643/1648/1640/1658.PS-BAJURHAT, W. NO- 9 & 10, WARD NO- 9, UNDER RAJAPUR MUNICIPALITY DISTRICT- (N) 24 PARGANAS

RAJ KUMAR AGARWAL
 Member of Council of Architecture (CA/14717994)

SIGNATURE OF L&A
 RAJ KUMAR AGARWAL
 COUNCIL REGISTRATION NO. CA/94/17940
 ADDRESS:
 RAJ AGARWAL & ASSOCIATES
 66, ROYD STREET (2ND FLOOR), KOLKATA-78

SANJIV PAREKH
 M.E. IN STRUCTURAL ENGINEERING
 R.C.E. (REGD.)
 SANJIV J. PAREKH & ASSOCIATES
 M.E. IN STRUCTURAL ENGINEERING
 COUNCIL REG. NO. (R-1012024)
 C.E. NO. 24144/V.C.

SANJIV PAREKH
 ADDRESS:
 51, JUSTICE CHANDRA MAHAJI ROAD,
 KOLKATA-70

DR. SUNIT KUMAR POSE
 PH.D., M.C.E. (REGD.)
 M.I.S.T.E.
 License No: DM / Geo-Tech / 17

ALOK ROY
 Licensed Structural Engineer
 Rajpur - Sonapur Municipality
 No-208/9, T. Eng.

SIGNATURE OF GEO-TECHNICAL ENGINEER
 ALOK ROY
 ADDRESS: MAN PARK, KOL-84

TITLE: (TOWER-5)
 TYPICAL FLOOR PLAN (1ST TO 10TH FLOOR),
 ROOF PLAN,
 FRONT ELEVATION, SECTION G-G & H-H.

PROJECT
 PROPOSED 8+8+8 STORED (33.3 M. HEIGHT) RESIDENTIAL HOUSING COMPLEX AT DAD NO- 534 OF MOLLA TECHHARA DAD NO- 135/140/143 & 144 OF MOLLA TECHHARA L.R. KHATIAN NO- 1654/1643/1662/1633/1653/1640/707/707/1642/1645/1637/1663/1666/1656/1663/1650/1657/1637/1646/827/853/1850/2072/1657/1646/1651/1654/1650/1649/1644/800/1633/1675/1662/207/1651/781/1/8782/2/1655/55/1689/1765/1639/1643/1648/1640/1658.PS-BAJURHAT, W. NO- 9 & 10, WARD NO- 9, UNDER RAJAPUR MUNICIPALITY DISTRICT- (N) 24 PARGANAS

DATE	JOB NO.	DEALT	CHECKED	SHEET NO.
03/04/24	1809/2024/333	T.M.P.		9 OF 13

SCALE: 1:100
 ARCHITECT
 RAJ AGARWAL & ASSOCIATES
 66, ROYD STREET, KOLKATA - 78

13/05/15
Assistant Architect, East Circle,
Municipal Engineering Directorate
Govt. of West Bengal

13/05/15
Superintending Engineer, East Circle,
Municipal Engineering Directorate
Govt. of West Bengal

5

ANY DEVIATION SHALL MEAN DEMOLITION

APPROVED

Bidhannagar Municipal Corporation
Poura Bhavan, Kolkata - 700106

No. 1344/15
Date. 05/10/15

Approved Subject to :-

- 1) Building rules for Bidhannagar Municipal Corporation shall have to be observed carefully.
- 2) No wastage of water shall be made, check valve must be provided in ground / underground & over head reservoir.
- 3) In no case water from rain water pipe and the surface drainage should be connected to the house sewer directly or through any yard gully.
- 4) Plan showing internal sewer system and water supply lines have to be sanctioned separately.
- 5) Before starting any construction it should be satisfied that the site dimension conforms with that of plans sanctioned and all the conditions as proposed in the plan shall be fulfilled.
- 6) Road and footpath shall not be encroached by dumping of building materials mixing of mortar etc without prior permission.
- 7) Prior to commencement of construction Form - E shall have to be submitted.

Approved Subject to :-

- 1) Building rules for Bidhannagar Municipal Corporation shall have to be observed carefully before construction.
- 2) No wastage of water shall be made, check valve must be provided in ground / underground & over head reservoir.
- 3) In no case water from rain water pipe and the surface drainage should be connected to the house sewer directly or through any yard gully.

APPROVED

Bidhannagar Municipal Corporation
Poura Bhavan, Kolkata - 700106

13/05/15
Assistant Engineer

Rajarhat Field Office
Bidhannagar Municipal Corporation

13/05/15
Executive Engineer
(Building Plan)

Bidhannagar Municipal Corporation

PARTY'S COPY

Valid Up to 07/10/2018

CHECKED BY
22/12/18
Assistant Engineer
Bidhannagar Municipal Corporation

RENEWED
UP TO 07/10/2020

22/12/18
Executive Engineer
(Building Plan)
Bidhannagar Municipal Corporation

CHECKED BY
21/10/15
Sd/- Assistant Engineer
Bidhannagar Municipal Corporation