




SECTION A-A

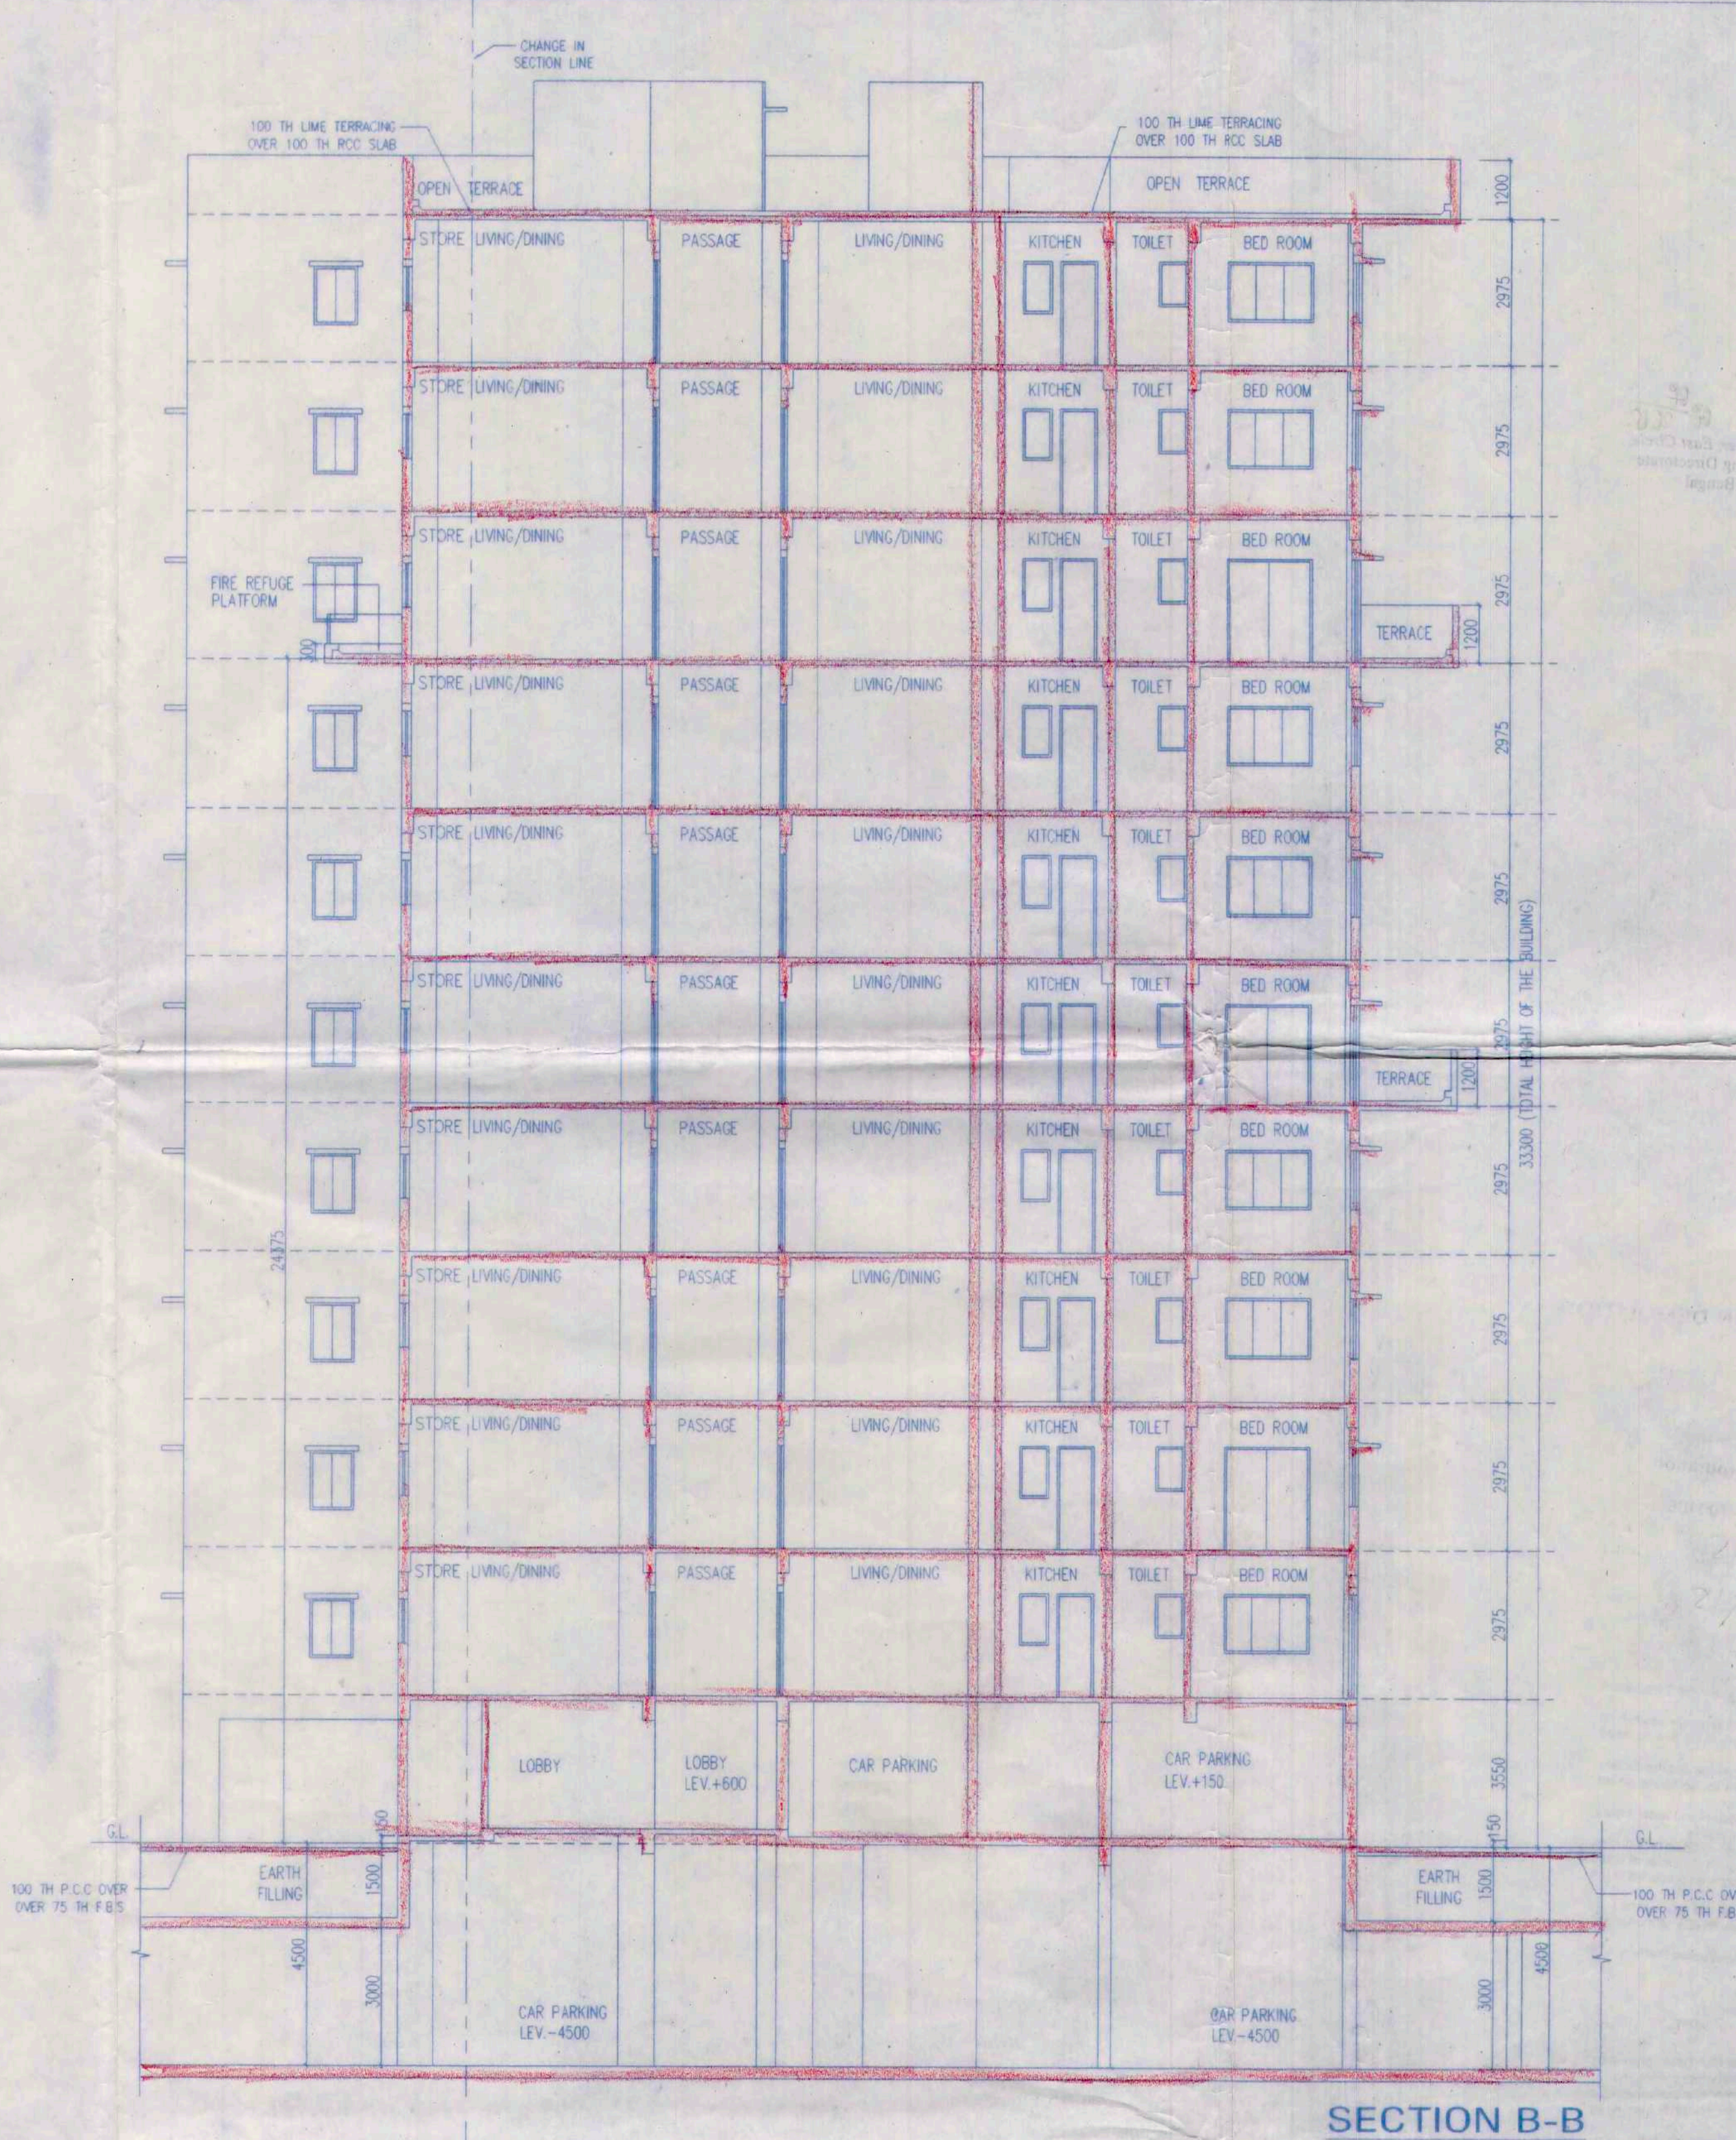

SECTION B-B TOWER-1

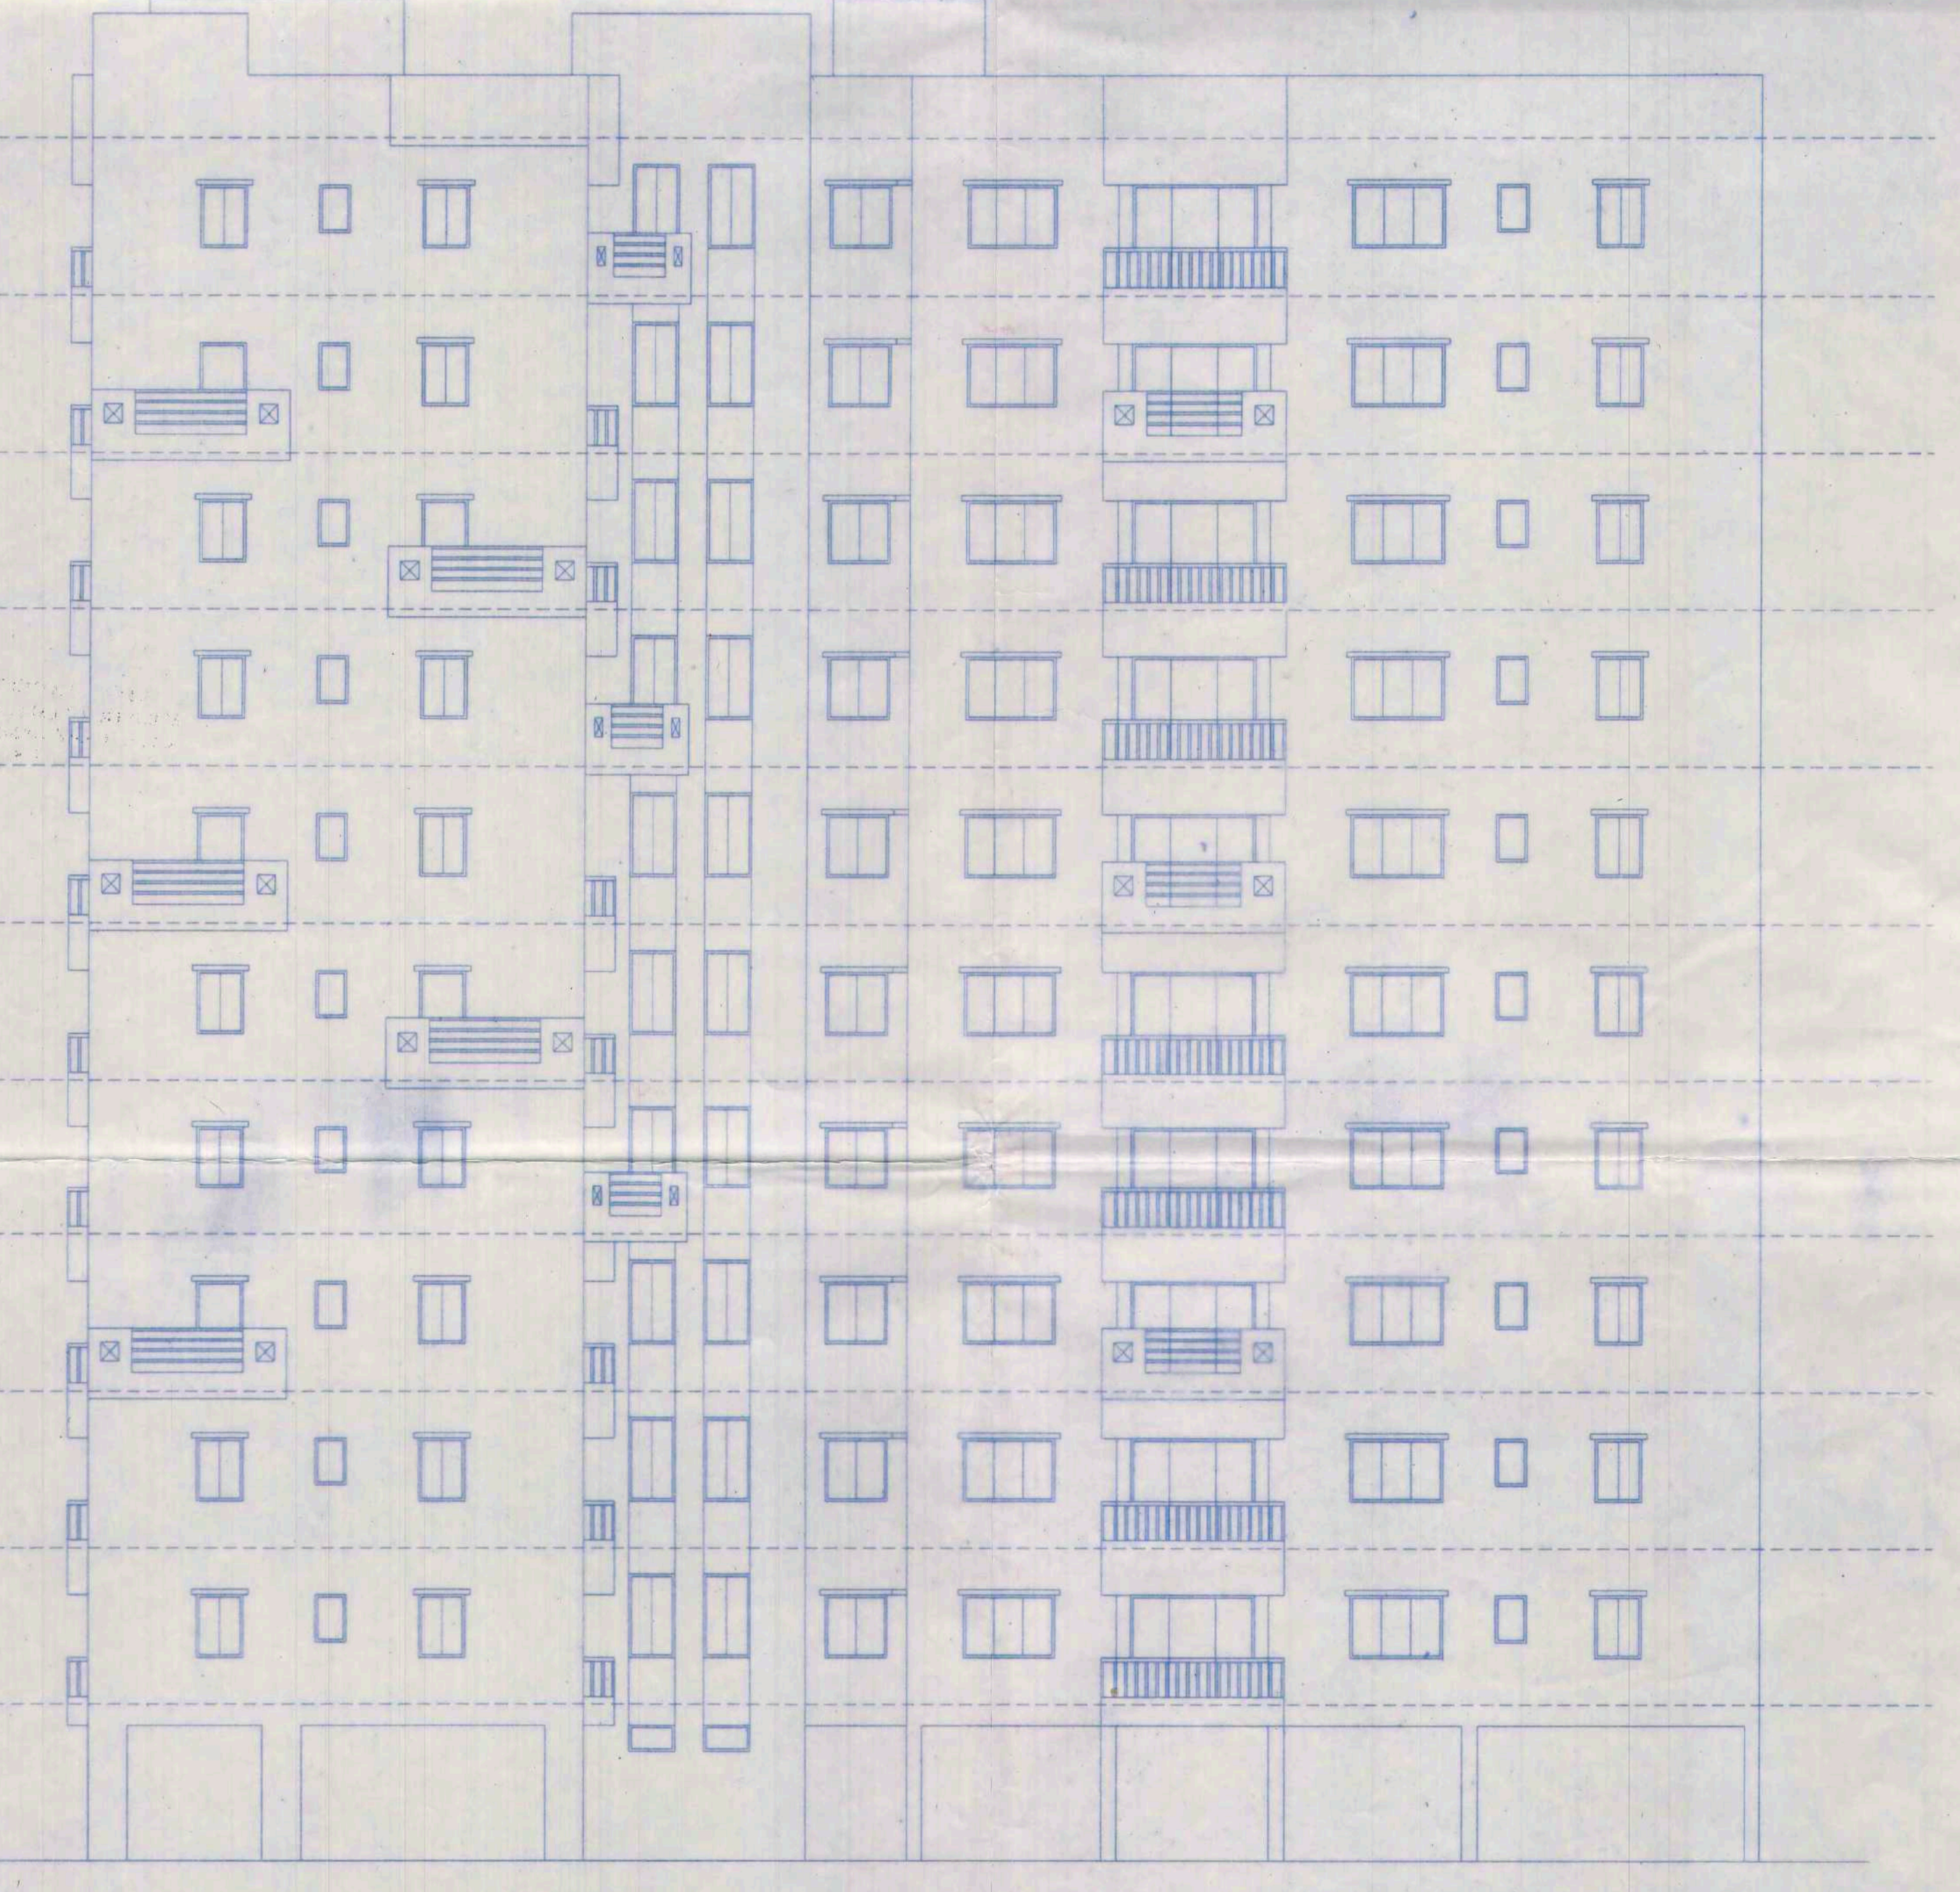

FRONT ELEVATION

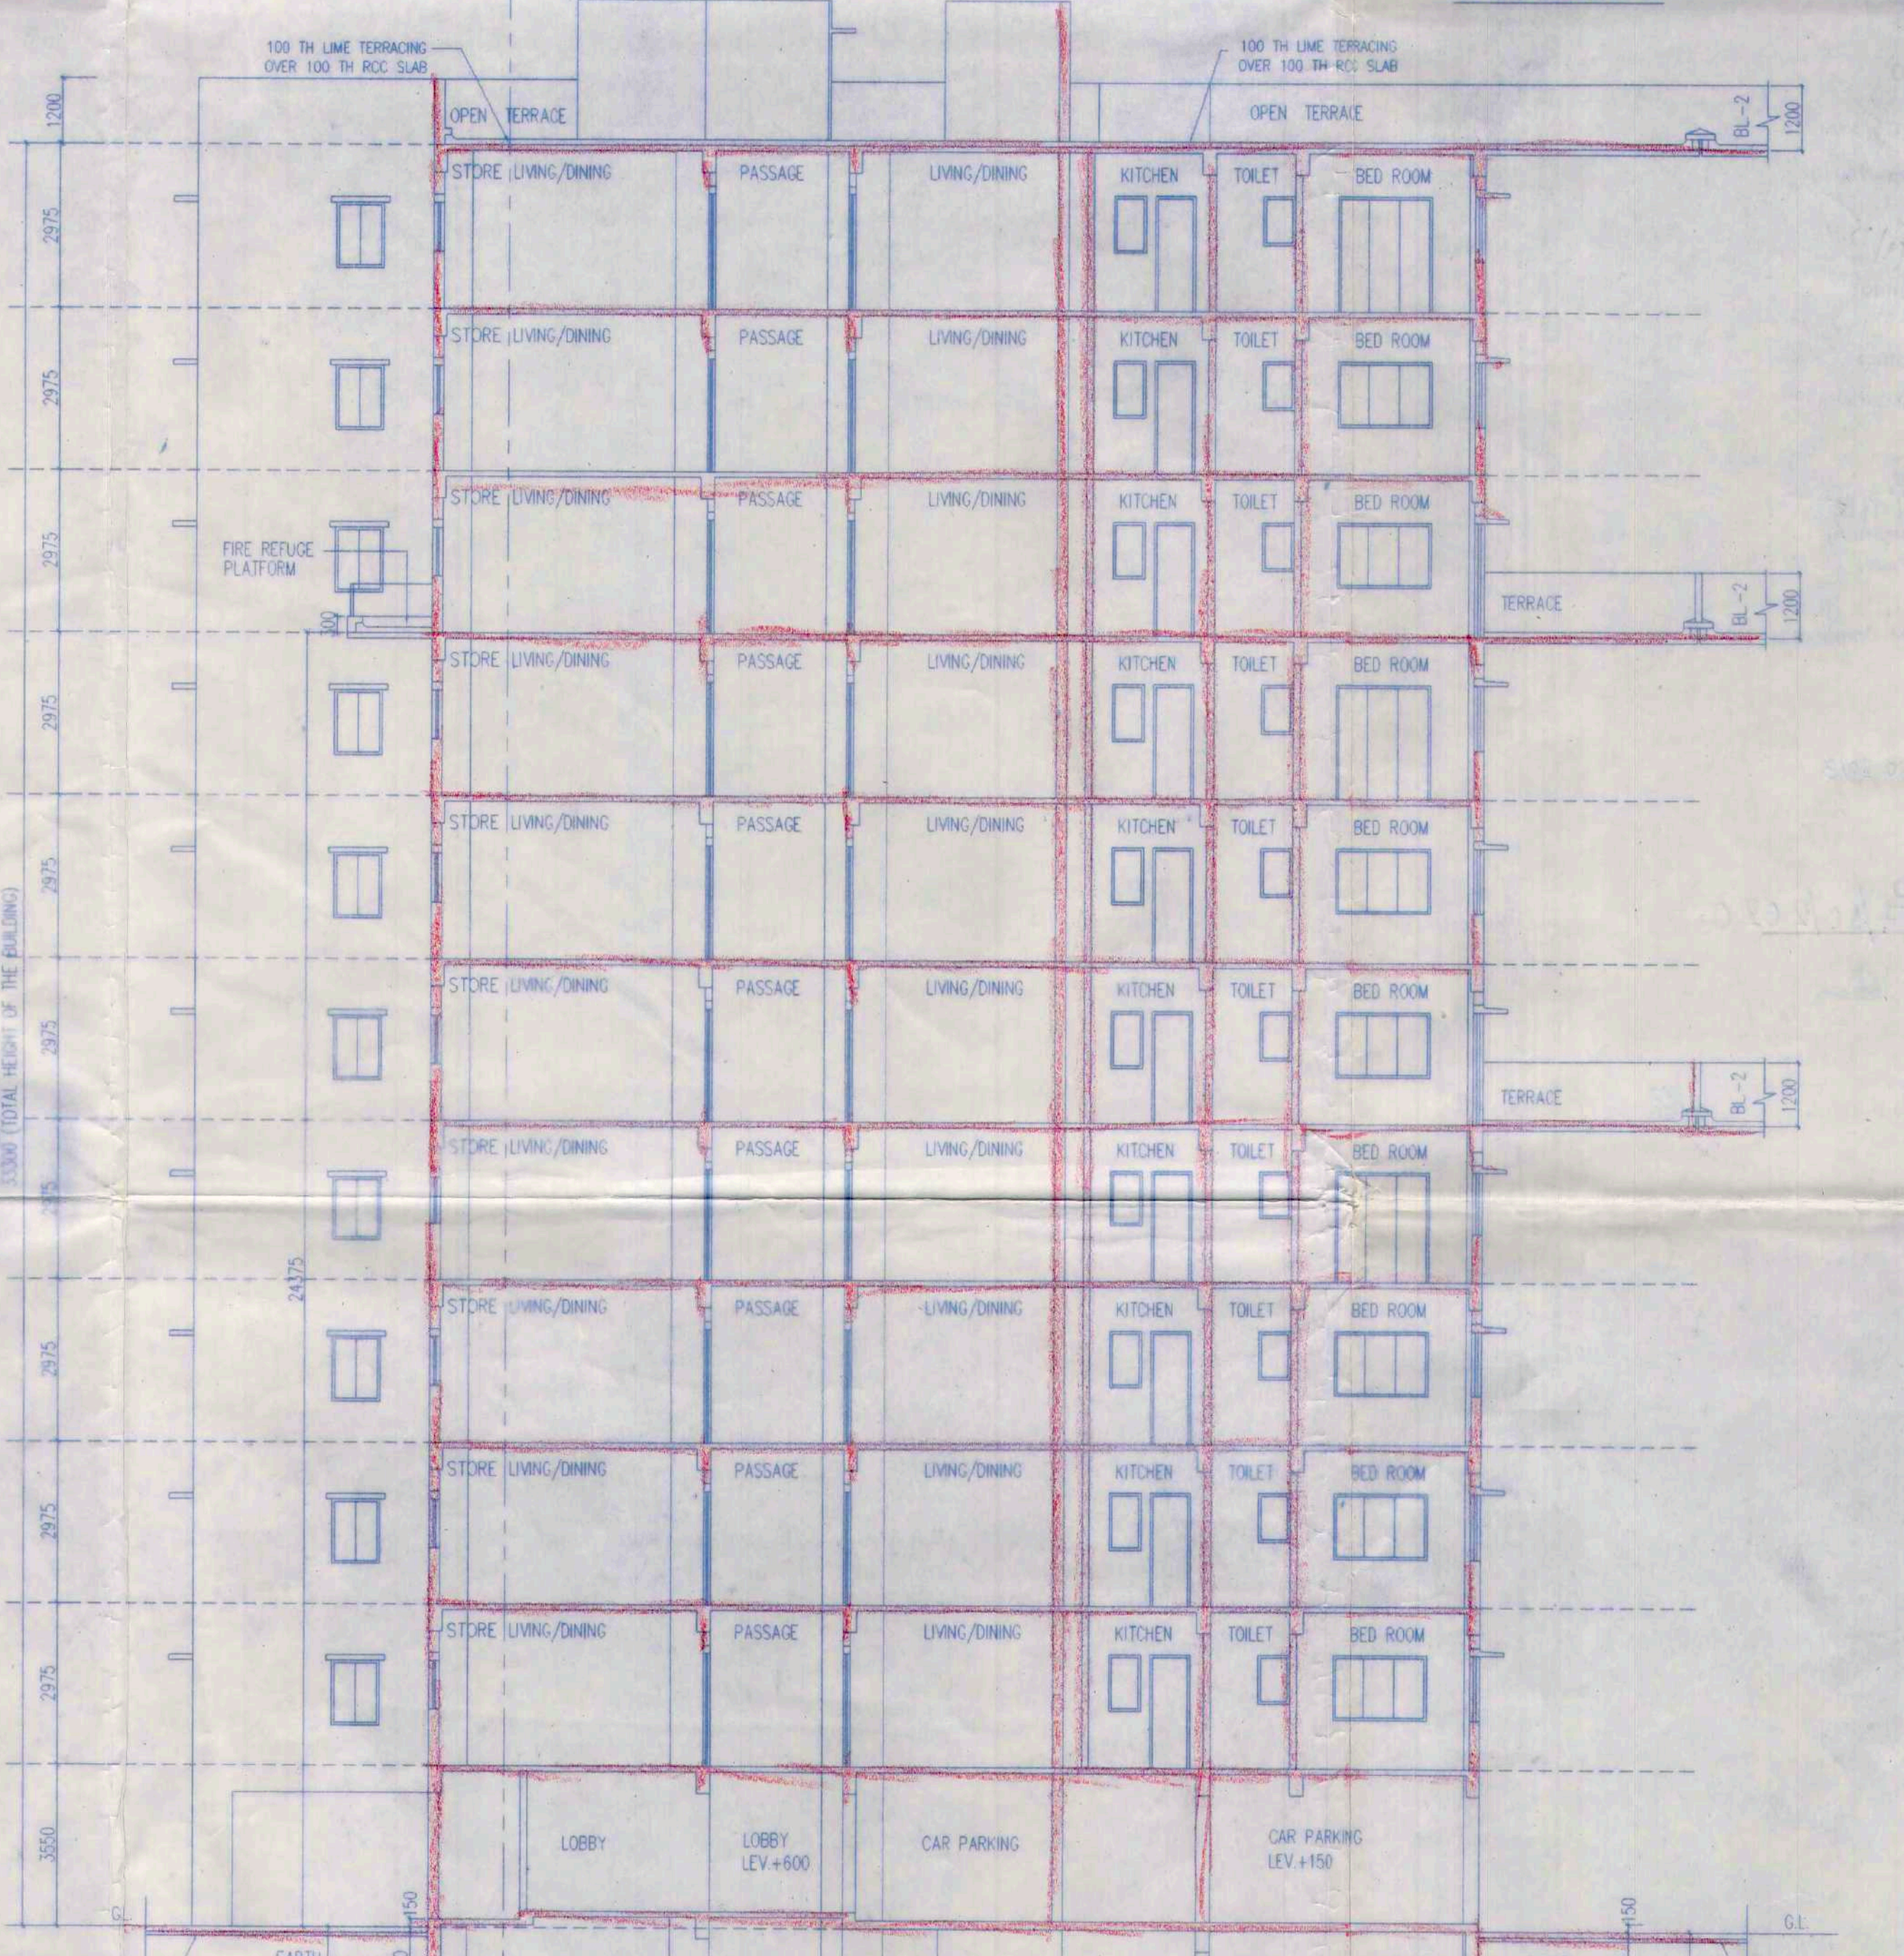

SECTION B-B TOWER-3

GENERAL NOTES

1. ALL DIMENSIONS ARE IN MM
2. ALL EXTERNAL WALLS 250TH & 200TH & INTERNAL WALLS 125 & 75 TH, UNLESS OTHERWISE MENTIONED
3. ALL MASONRY WORKS ARE BOUNDED BY CEMENT MORTAR (1:6) & (1:4)
4. EXTERNAL PLASTER IS 25TH & INTERNAL PLASTER IS 12MM THICK 1:4 MORTAR
5. ALL CONC. GRADE IS M20 (1:1.5:3)

CERTIFICATE OF OWNER

CERTIFIED THAT I HAVE COME THROUGH THE BLDG. RULES FOR RAJARHAT GOPALPUR MUNICIPALITY IN VOICE & ALSO UNDERTAKE TO ABIDE BY THOSE RULES DURING AND AFTER CONSTRUCTION OF BLDG.

ARCH INFRA PROPERTIES PVT. LTD.
 Rajendra Kumar Gungu
 Authorized Signatory
 SIGNATURE OF OWNER

CERTIFICATE OF ENGINEER

WE HEREBY CERTIFY THAT THE FOUNDATION AND SUPERSTRUCTURE OF THE BUILDING PROPOSED B+G+X STORED (33.3 M. HEIGHT) RESIDENTIAL HOUSING COMPLEX AT DAG NO- 534 OF MOUZA TEGHORA DAG NO- 139,140,143 & 144 OF MOUZA ATCHARA L.R. KHATAN NO- 1654,1643,1662, 1639, 1653, 1640, 707, 707, 1642, 1645, 1637, 1663, 1666, 1656, 1663, 1650, 1657, 1637, 1646, 827/853/1850, 2072, 1657, 1648, 1651, 1654, 1666, 1649, 1644, 470, 1653, 1675, 1662, 707, 1651, 781/1 & 782/2, 1658, 55, 1082/1765, 1639, 1643, 1649, 1640, 1658-PS- BAGURHAT, P. NO- 9 & 10, WARD NO- 6 UNDER RAJARHAT GOPALPUR MUNICIPALITY DISTRICT- (N) 24 PARAGANA

HAVE BEEN SO DESIGNED BY ME/US WILL MAKE SUCH FOUNDATION AND SUPER STRUCTURE SAFE IN ALL RESPECT INCLUDING THE CONSIDERATION OF BEARING CAPACITY AND SETTLEMENT OF SOIL ETC.

Raj Kumar Agarwal
 Architect
 Member of Council of Architecture CA/94/17940
 SIGNATURE OF L.B.A
 RAJKUMAR AGARWAL
 COUNCIL REGISTRATION NO. CA/94/17940
 ADDRESS
 RAJ AGARWAL & ASSOCIATES
 88, ROYD STREET (2ND FLOOR), KOLKATA-16

SANJIV J. PAREKH
 M.E. (STRUCTURAL), (CONST. ENGL.)
 R.C.E. (FIE-018292-4)
 E.S.E. NO. 104 (I) K.M.C.
 SIGNATURE OF STRUCTURAL ENGINEER
 SANJIV J. PAREKH
 ADDRESS
 53, JUSTICE CHANDRA MADHAB ROAD,
 KOLKATA-20

DR. SUJIT KUMAR BOSE
 Ph.D., M.C.E. (Soil) E.C.E. (Hons)
 M.I.S.S
 License No- BM / Geo- Tech /17
 ALOK ROY
 E-Engineer Geotechnical Engineer
 Rajpur - Sonarpur Municipality
 No-008/G. T. Eng.
 SIGNATURE OF GEO-TECHNICAL ENGINEER
 ALOK ROY
 ADDRESS: MEAN PARK, KOL-84

TITLE (TOWER-1&3)
 ELEVATION - SECTION A-A & SECTION B-B

PROJECT

PROPOSED B+G+X STORED (33.3 M. HEIGHT) RESIDENTIAL HOUSING COMPLEX AT DAG NO- 534 OF MOUZA TEGHORA DAG NO- 139,140, 143 & 144 OF MOUZA ATCHARA L.R. KHATAN NO- 1654,1643,1662, 1639, 1653, 1640, 707, 707, 1642, 1645, 1637, 1663, 1666, 1656, 1663, 1650, 1657, 1637, 1646, 827/853/1850, 2072, 1657, 1648, 1651, 1654, 1666, 1649, 1644, 470, 1653, 1675, 1662, 707, 1651, 781/1 & 782/2, 1658, 55, 1082/1765, 1639, 1643, 1649, 1640, 1658-PS- BAGURHAT, P. NO- 9 & 10, WARD NO- 6 UNDER RAJARHAT GOPALPUR MUNICIPALITY DISTRICT- (N) 24 PARAGANA

DATE	JOB NO.	DEALT	CHECKED	SHEET NO.
08/02/14	ABCH/2010/382	TUMPA		4 OF 13

SCALE
 1:100
 ARCHITECT
 RAJ AGARWAL & ASSOCIATES
 88, ROYD STREET,
 KOLKATA - 16

CHECKED BY
Assistant Engineer
Bidhanagar Municipal Corporation

25.12.18
25.12.18
UP TO 01/10/2020

CHECKED BY
Assistant Engineer
Bidhanagar Municipal Corporation

Valid up to 01-10-2018

Bidhanagar Municipal Corporation
Rajahat Field Office
Assistant Engineer
Paura Bhawan, Kolkata - 700106
Bidhanagar Municipal Corporation

APPROVED

- Approved Subject to :-
1. Existing rules of Bidhanagar Municipal Corporation shall be followed.
 2. No addition of water shall be made over the sanctioned area.
 3. In case of any extension of the house water supply shall be provided in accordance with the sanctioned plan.
 4. The existing water supply system shall be maintained and no alteration shall be made without the sanction of the Corporation.
 5. The existing drainage system shall be maintained and no alteration shall be made without the sanction of the Corporation.
 6. The existing electricity system shall be maintained and no alteration shall be made without the sanction of the Corporation.
 7. The existing gas system shall be maintained and no alteration shall be made without the sanction of the Corporation.
 8. The existing telephone system shall be maintained and no alteration shall be made without the sanction of the Corporation.
 9. The existing fire alarm system shall be maintained and no alteration shall be made without the sanction of the Corporation.
 10. The existing lift system shall be maintained and no alteration shall be made without the sanction of the Corporation.
 11. The existing elevator system shall be maintained and no alteration shall be made without the sanction of the Corporation.
 12. The existing escalator system shall be maintained and no alteration shall be made without the sanction of the Corporation.
 13. The existing hoist system shall be maintained and no alteration shall be made without the sanction of the Corporation.
 14. The existing crane system shall be maintained and no alteration shall be made without the sanction of the Corporation.
 15. The existing derrick system shall be maintained and no alteration shall be made without the sanction of the Corporation.
 23. The existing transporting system shall be maintained and no alteration shall be made without the sanction of the Corporation.
 24. The existing carrying system shall be maintained and no alteration shall be made without the sanction of the Corporation.
 25. The existing conveying system shall be maintained and no alteration shall be made without the sanction of the Corporation.

APPROVED
Paura Bhawan, Kolkata - 700106
Bidhanagar Municipal Corporation
Date 08/10/18

ANY DEVIATION SHALL MEAN DEMOLITION

Assistant Architect East Circle
Municipal Engineering Directorate
Govt. of West Bengal
Superintending Engineer East Circle
Municipal Engineering Directorate
Govt. of West Bengal