




GENERAL NOTES
 1. ALL DIMENSIONS ARE IN MM.
 2. ALL EXTERNAL WALLS 250TH & 200TH & INTERNAL WALLS 125 & 75 THK. UNLESS OTHERWISE MENTIONED.
 3. ALL MASONRY WORKS ARE BOUNDED BY CEMENT MORTAR (1:6) & (1:4).
 4. EXTERNAL PLASTER IS 25TH & INTERNAL PLASTER IS 12MM TH WITH 1:4 MORTAR.
 5. ALL CONC. GRADE IS M20 (1:1.5:3).

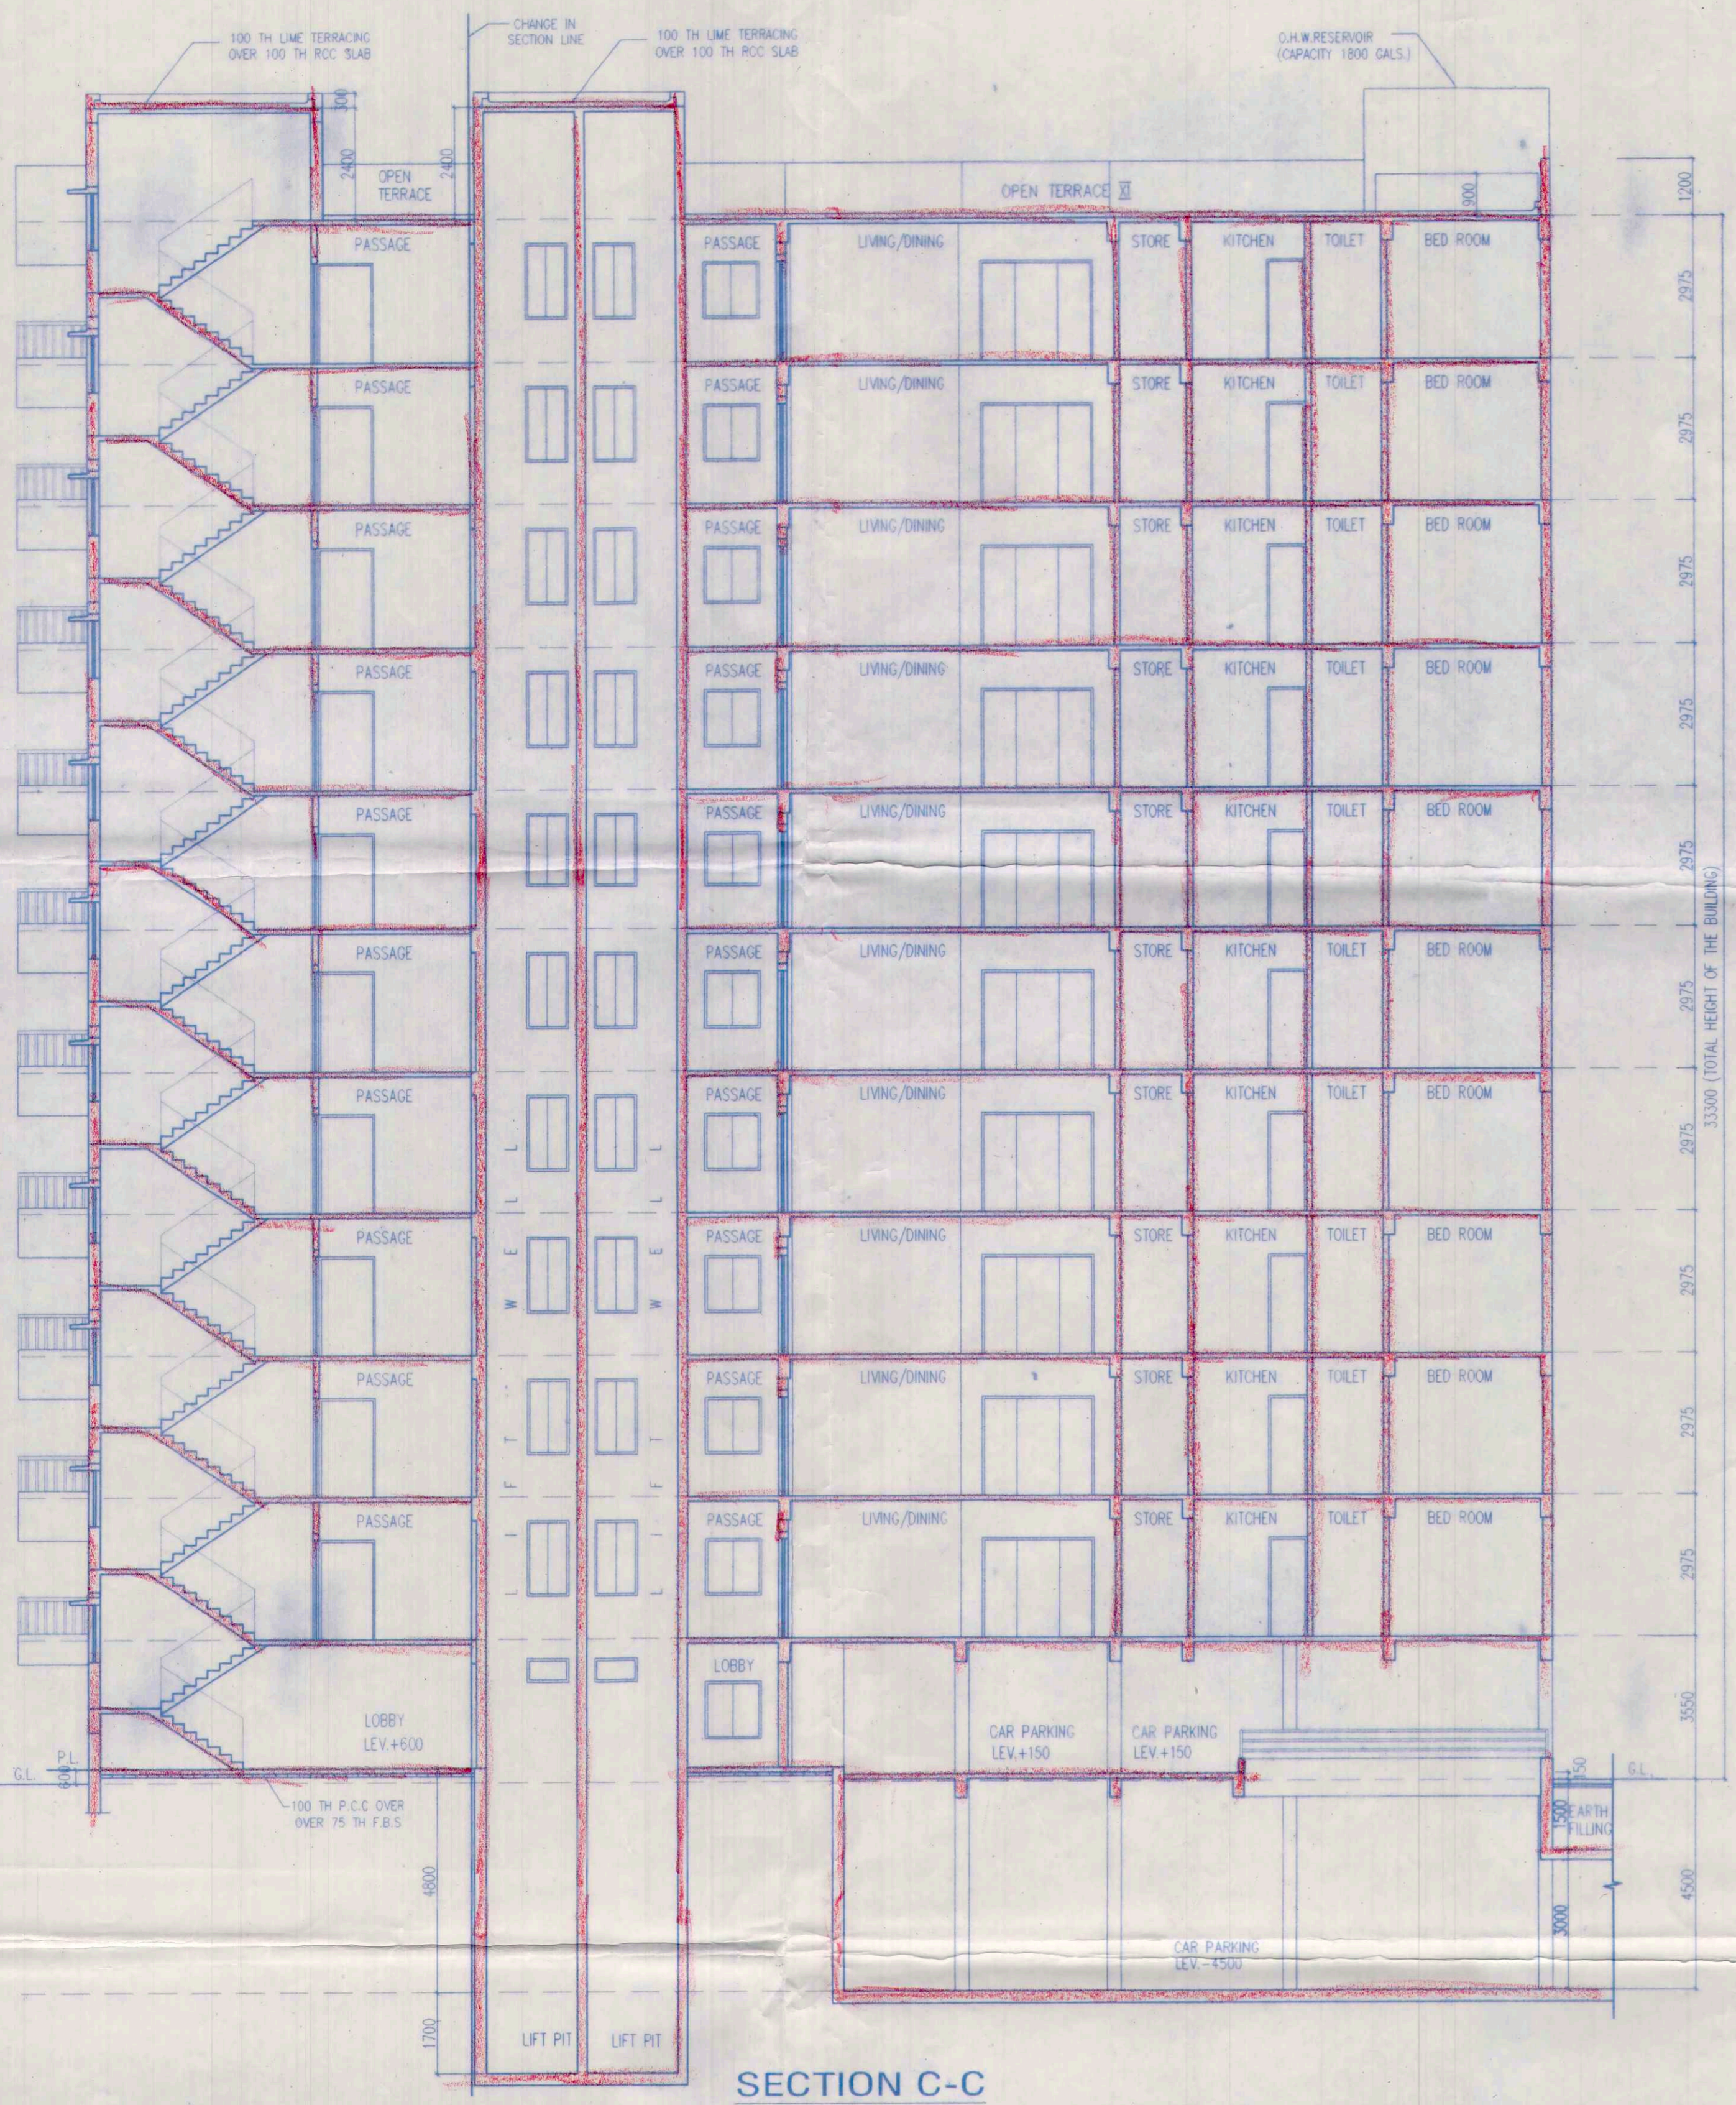

SECTION C-C

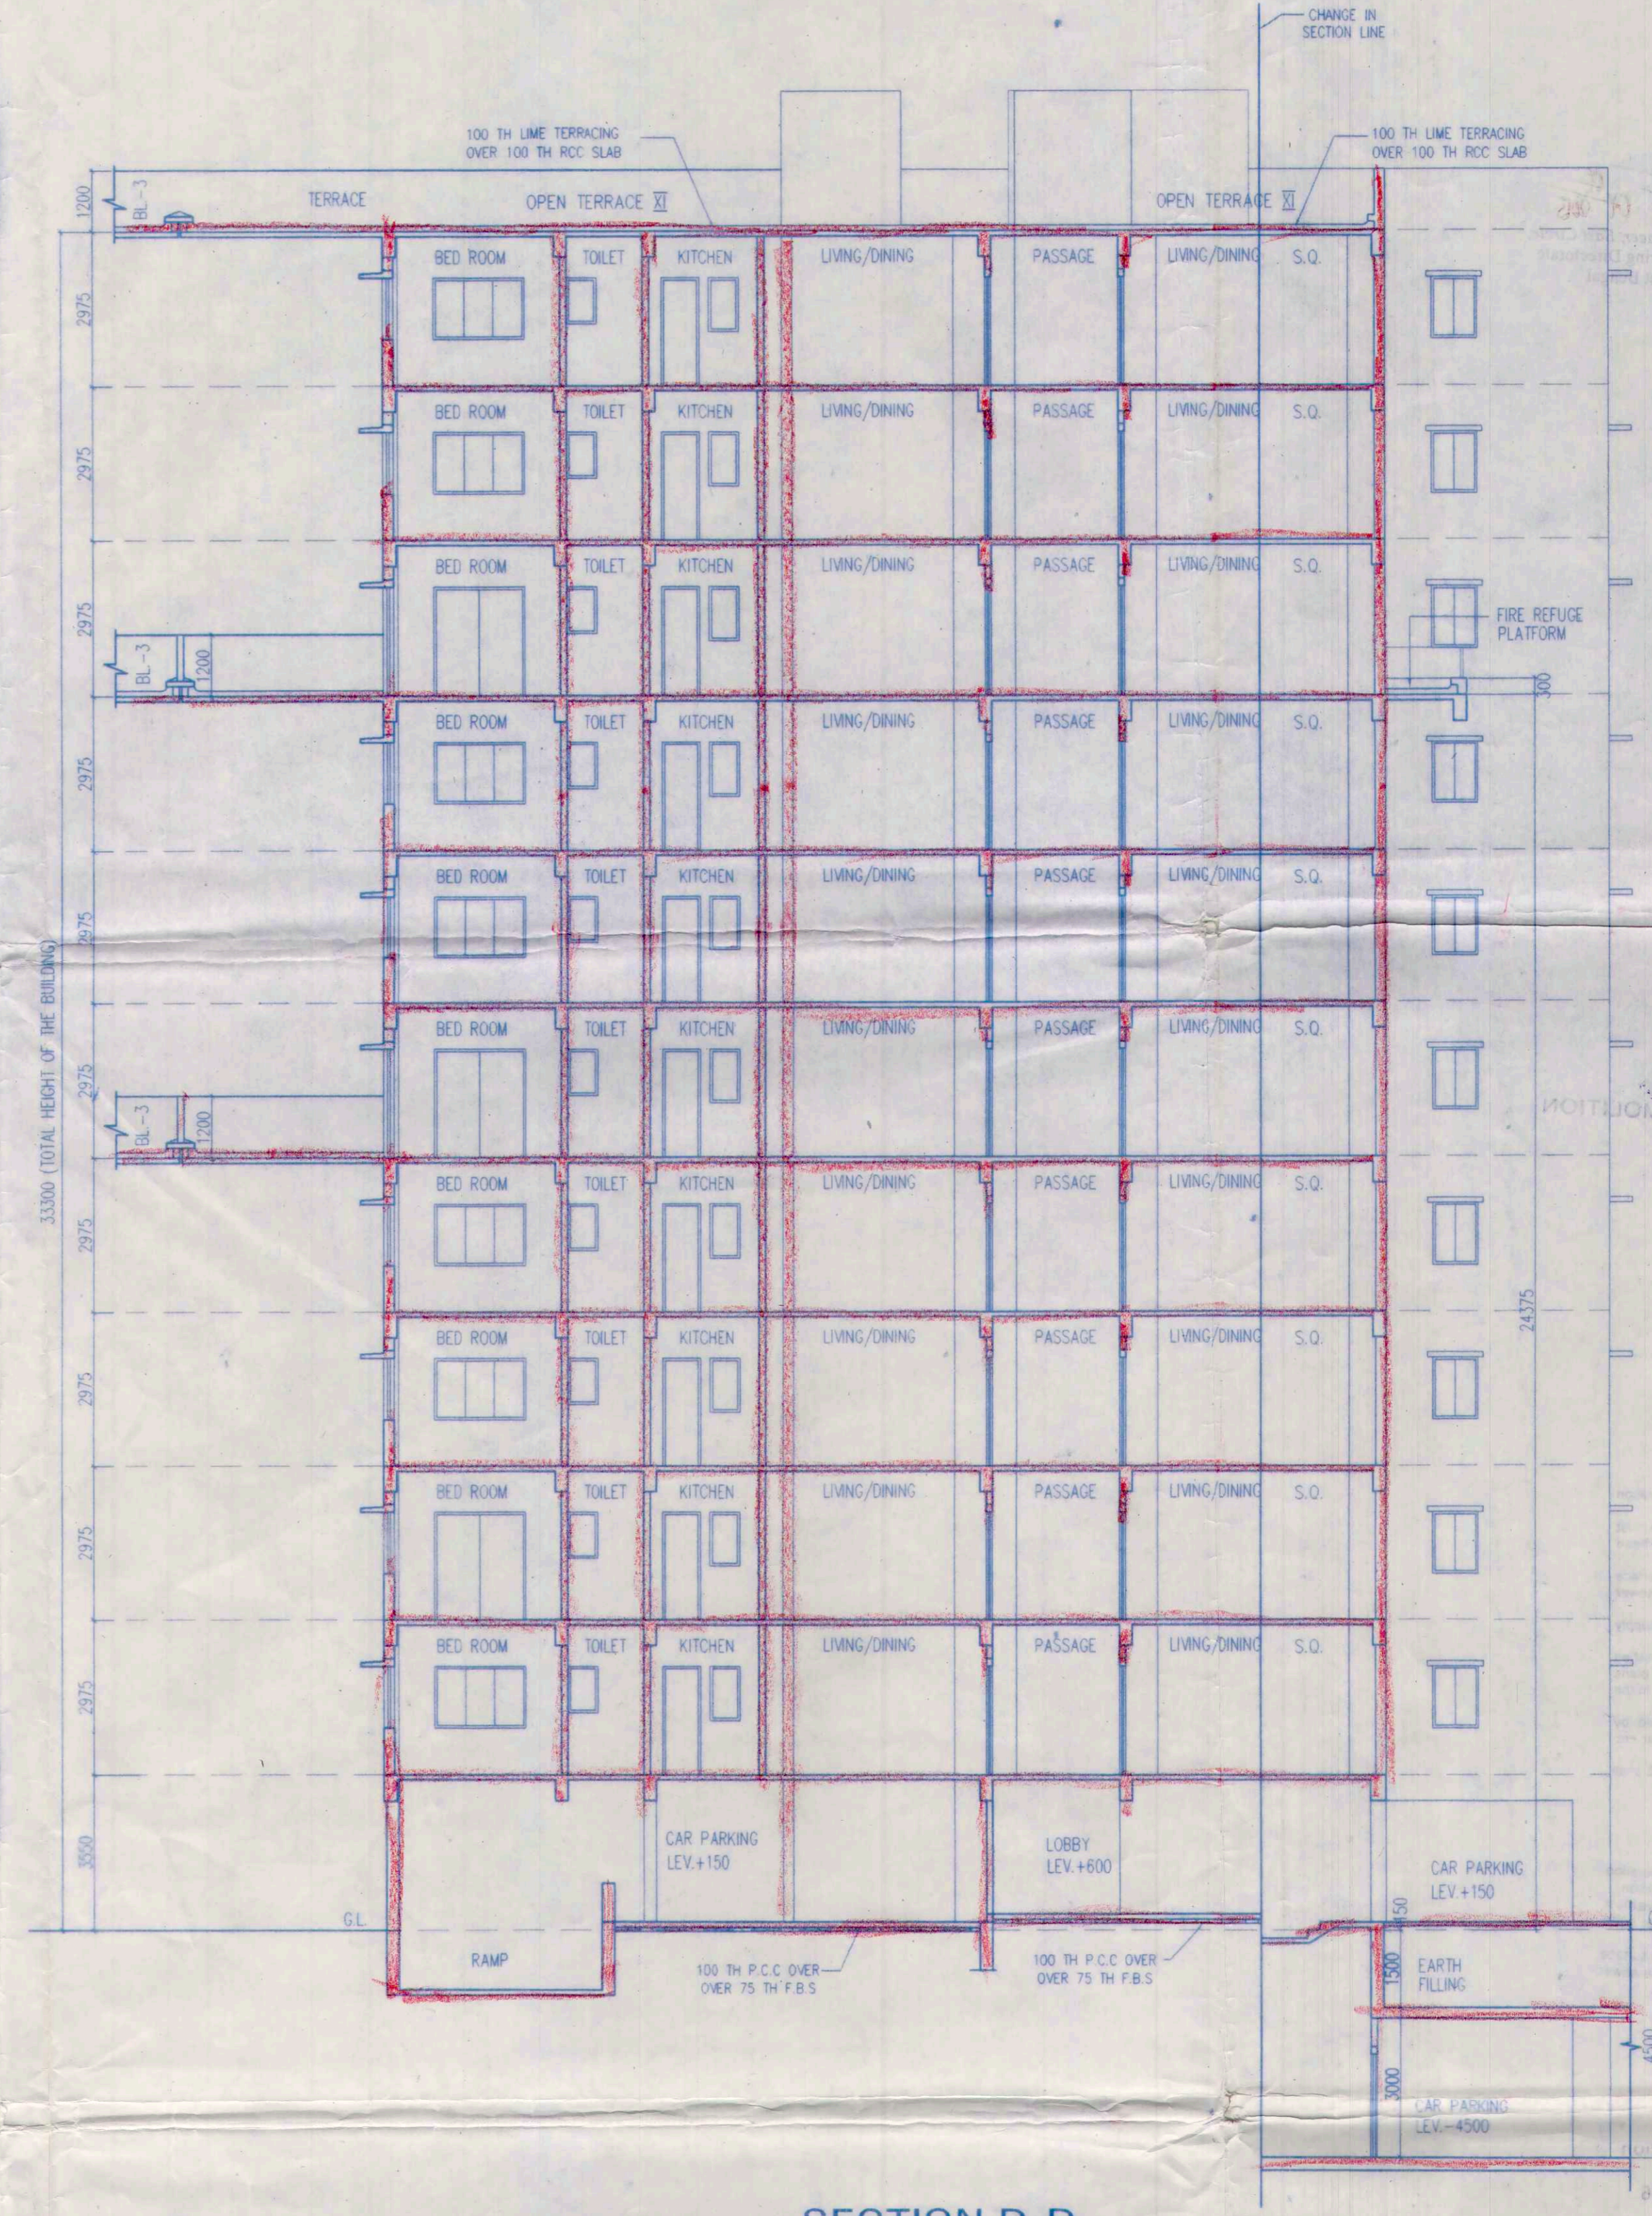

SECTION D-D

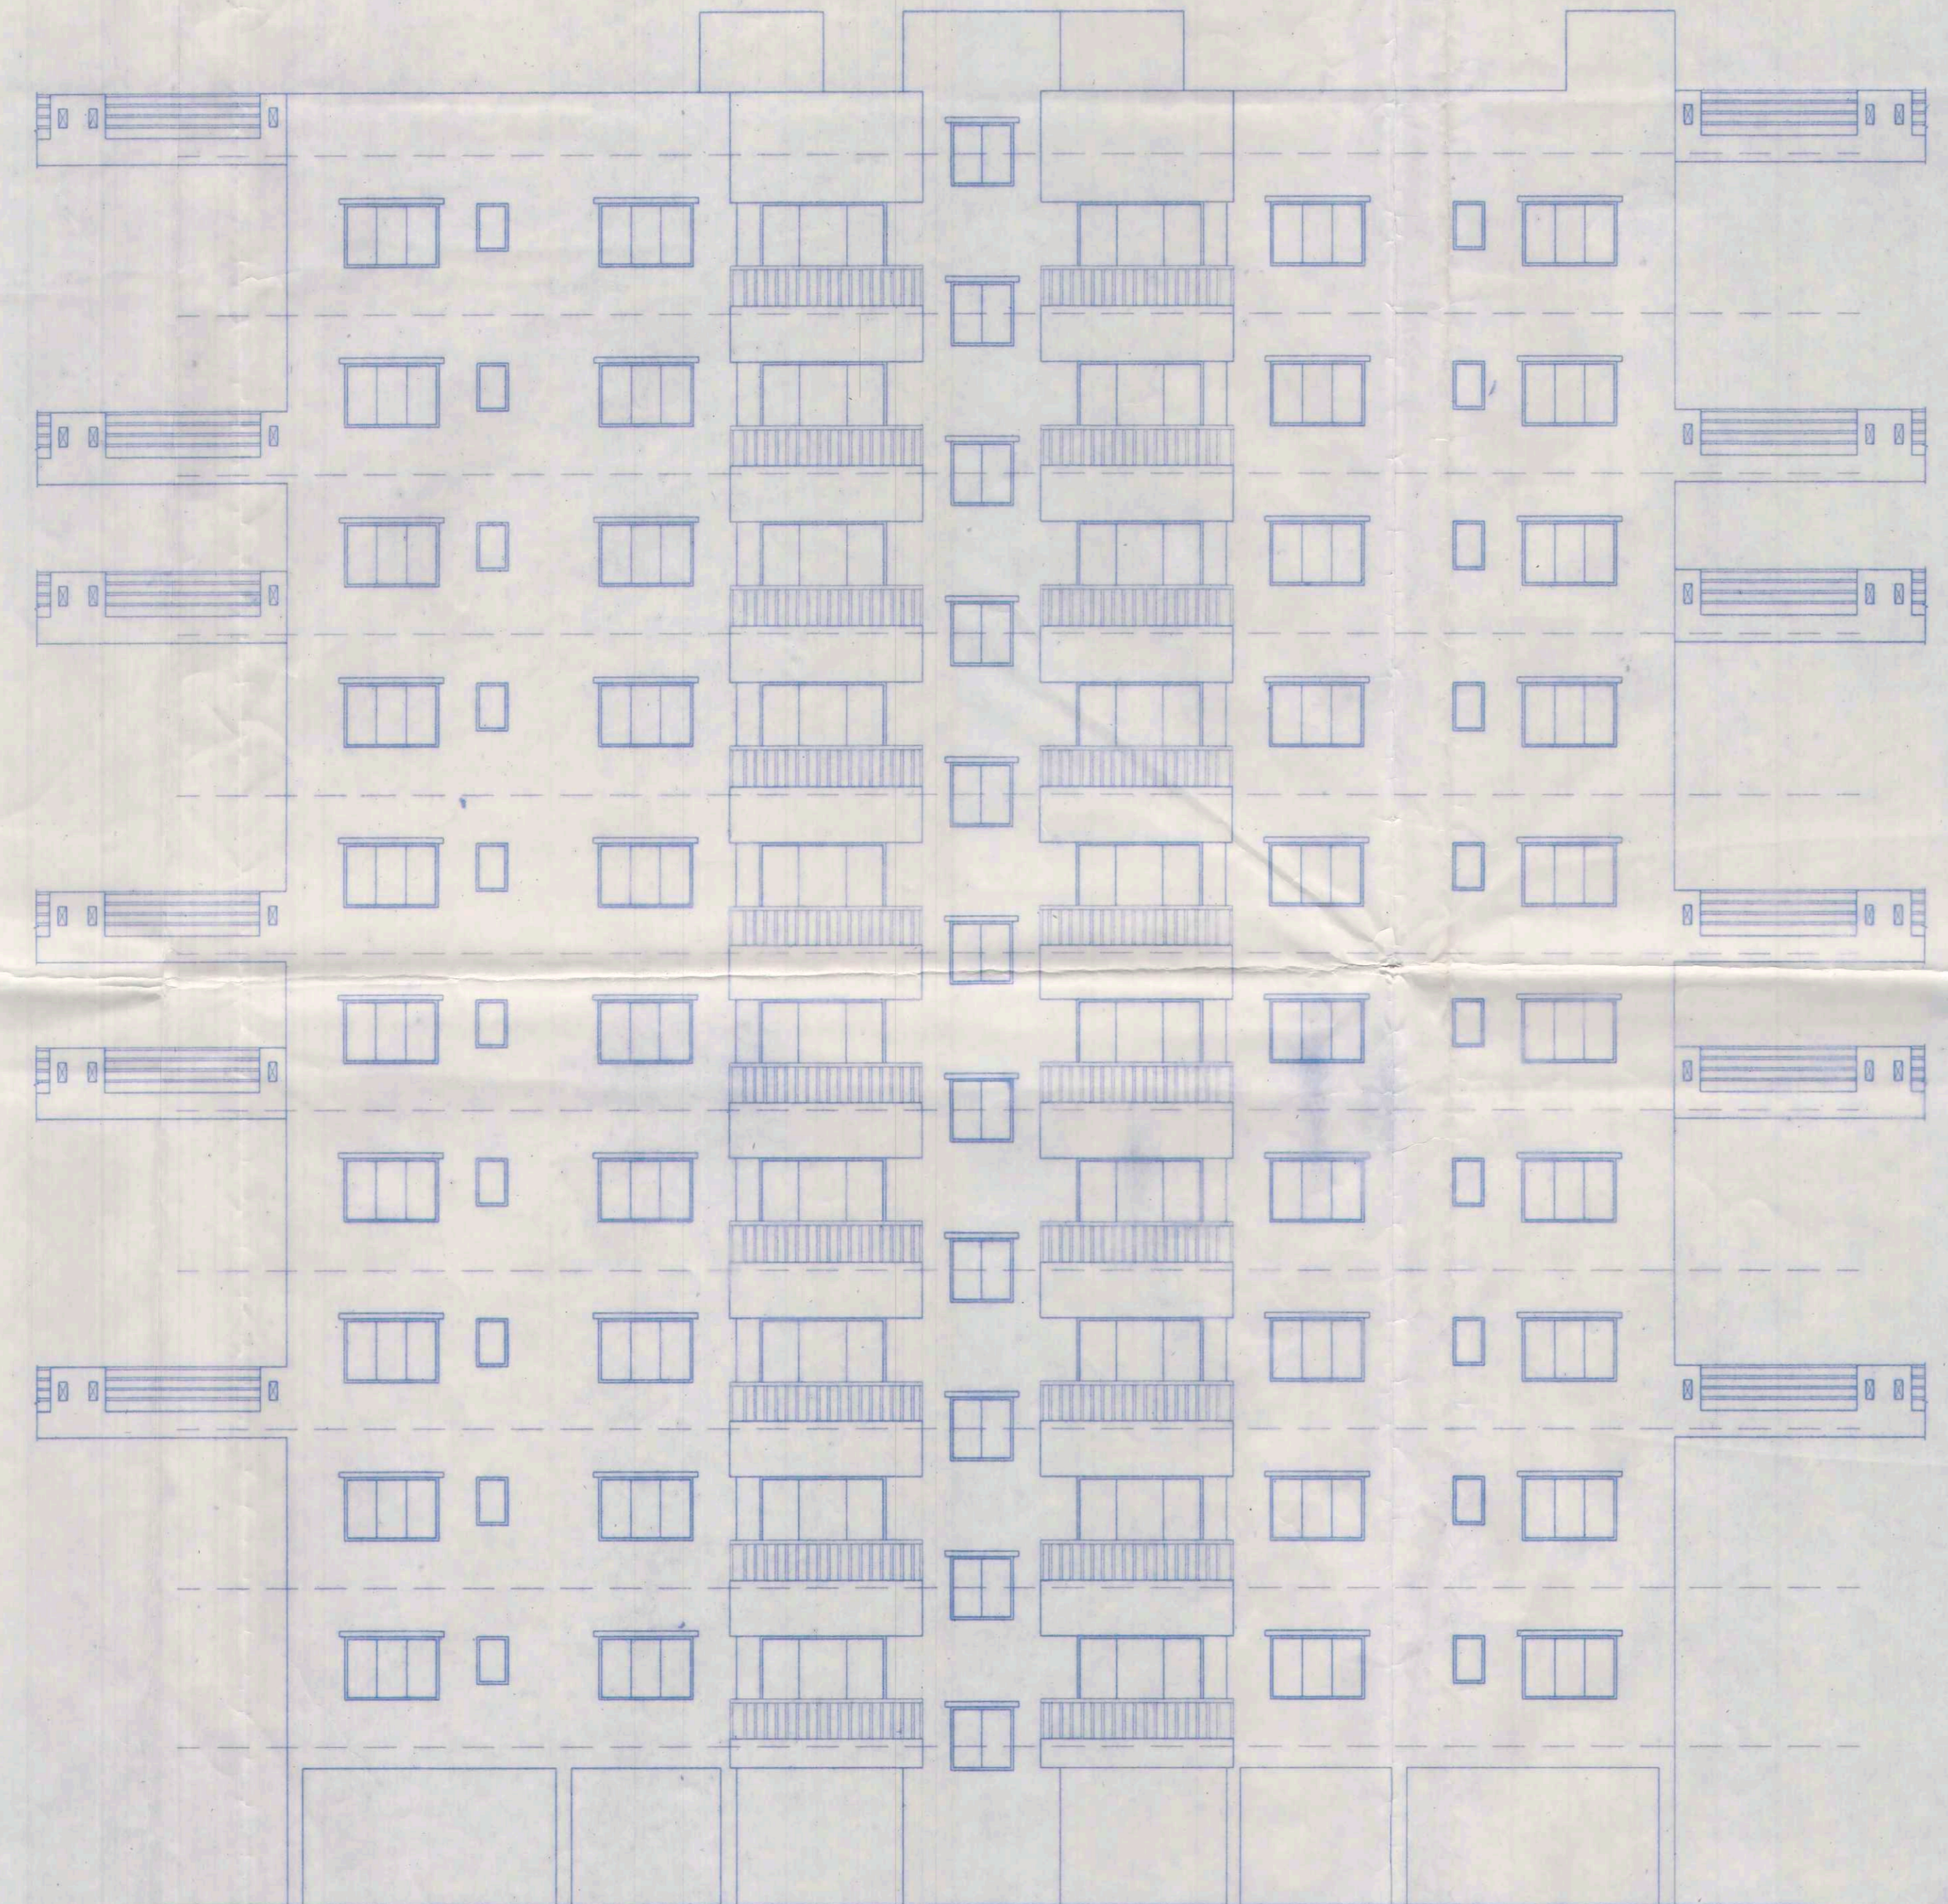

FRONT ELEVATION

CERTIFICATE OF OWNER
 I HEREBY CERTIFY THAT I HAVE COME THROUGH THE BLDG. RULES FOR RAJARHAT GOPALPUR MUNICIPALITY IN VOICE & ALSO UNDERTAKE TO ABIDE BY THOSE RULES DURING AND AFTER CONSTRUCTION OF BLDG.

 ARCHITECT
 Rajkumar Agarwal
 Authorised Signatory

CERTIFICATE OF ENGINEER
 WE HEREBY CERTIFY THAT THE FOUNDATION AND SUPERSTRUCTURE OF THE BUILDING PROPOSED B+G+4 STORED (33.3 M. HIGH) RESIDENTIAL HOUSING COMPLEX AT 139,140,143 & 144 OF MOUZA ATOHARA L.R. KHATAN NO- 1654,1643,1662, 1639, 1653, 1640, 707, 707, 1642, 1645, 1637, 1663, 1666, 1656, 1663, 1650, 1657, 1637, 1646, 827/653/1850, 2072, 1657, 1645, 1651, 1654, 1666, 1649, 1644, 470, 1653, 1675, 1662, 707, 1651, 781/1 & 782/2, 1658, 55, 1059/1765, 1639, 1643, 1649, 1640, 1638/5- BALUWATI, & NO- 9 & 10, UNDER RAJARHAT GOPALPUR MUNICIPALITY DISTRICT- (N) 24 PARGANAS
 HAVE BEEN SO DESIGNED BY ME/US WILL MAKE SUCH FOUNDATION AND SUPERSTRUCTURE SAFE IN ALL RESPECT INCLUDING THE CONSIDERATION OF BEARING CAPACITY AND SETTLEMENT OF SOIL ETC.

Signature of Architect
 Rajkumar Agarwal
 Architect
 Member of Council of Architecture CA / 94 / 17940
 ADDRESS:
 88, ROYD STREET (2ND FLOOR), KOLKATA-16.

Signature of Structural Engineer
 SANJIV J. PAREKH
 M.E. STRUCTURE, M.E. (CONSTR.), B.C.E., FIE (F-14000-4), S.S.E. NO. 104 (I) K.M.C.
 SANJIV J. PAREKH
 M.E. STRUCTURE, B.C.E., PGDGM, C.ENG. (I), MISE, ASCE, FIE (F-018202-4), E.S.E. NO. 104 (I) K.M.C.
 SIGNATURE OF STRUCTURAL ENGINEER
 SANJIV J. PAREKH
 ADDRESS:
 53, JUSTICE CHANDRA MADHAB ROAD, KOLKATA-20.

Signature of Geotechnical Engineer
 DR. SUJIT KUMAR BOSE
 PH.D., M.C.E. (Soil) B.C.E. (Hons) M.I.S.E.
 License No: EM / Geo -Tech / 17
 ALOK ROY
 Enlisted Geotechnical Engineer
 Rajarhat Gopalpur Municipality
 No. 104 (I) K.M.C.
 SIGNATURE OF GEO-TECHNICAL ENGINEER
 ALOK ROY
 ADDRESS: RA. MUKH. PARK, KOL-34

TITLE (TOWER-2)				
ELEVATION, SECTION C-C & SECTION D-D				
PROJECT				
PROPOSED B+G+4 STORED (33.3 M. HIGH) RESIDENTIAL HOUSING COMPLEX ATDAG NO- 534 OF MOUZA TEGHORIA DAG NO- 139,140,143 & 144 OF MOUZA ATOHARA L.R. KHATAN NO- 1654,1643,1662, 1639, 1653, 1640, 707, 707, 1642, 1645, 1637, 1663, 1666, 1656, 1663, 1650, 1657, 1637, 1646, 827/653/1850, 2072, 1657, 1645, 1651, 1654, 1666, 1649, 1644, 470, 1653, 1675, 1662, 707, 1651, 781/1 & 782/2, 1658, 55, 1059/1765, 1639, 1643, 1649, 1640, 1638/5- BALUWATI, & NO- 9 & 10, UNDER RAJARHAT GOPALPUR MUNICIPALITY DISTRICT- (N) 24 PARGANAS				
DATE	JOB NO.	DEALT	CHECKED	SHEET NO.
05.02.14	ARC/2010/332	TUMPA		6 OF 13
SCALE				
1:100 - ARCHITECT				
RAJ AGARWAL & ASSOCIATES				
88, ROYD STREET, KOLKATA - 16				

PRODUCED BY AN AUTODESK EDUCATIONAL PRODUCT

PRODUCED BY AN AUTODESK EDUCATIONAL PRODUCT

13/05/15
Assistant Architect, East Circle,
Municipal Engineering Directorate
Govt. of West Bengal

13/05/15
Superintending Engineer, East Circle,
Municipal Engineering Directorate
Govt. of West Bengal

9

ANY DEVIATION SHALL MEAN DEMOLITION

APPROVED

Bidhannagar Municipal Corporation

Poura Bhavan, Kolkata - 700106

No. 13418/14/15

Date 08/10/15

Approved Subject to :-

- 1) Building rules for Bidhannagar Municipal Corporation shall have to be observed carefully.
- 2) No wastage of water shall be made, check valve must be provided in ground / underground & over head reservoir.
- 3) In no case water from rain water pipe and the surface drainage should be connected to the house sewer directly or through any yard gully.
- 4) Plan showing internal sewer system and water supply lines have to be sanctioned separately.
- 5) Before starting any construction it should be satisfied that the site dimension conforms with that of plans sanctioned and all the conditions as proposed in the plan shall be fulfilled.
- 6) Road and footpath shall not be encroached by dumping of building materials mixing of mortar etc without prior permission.
- 7) Prior to commencement of construction Form - E shall have to be submitted.

Approved Subject to :-

- 1) Building rules for Bidhannagar Municipal Corporation shall have to be observed carefully before construction.
- 2) No wastage of water shall be made, check valve must be provided in ground / underground & over head reservoir.
- 3) In no case water from rain water pipe and the surface drainage should be connected to the house sewer directly or through any yard gully.

APPROVED

Bidhannagar Municipal Corporation

Poura Bhavan, Kolkata - 700106

13/05/15
Assistant Engineer

Rajarhat Field Office

Bidhannagar Municipal Corporation

23/11/15
Executive Engineer
(Building Plan)

Bidhannagar Municipal Corporation

PARTY'S COPY

CHECKED BY

22/12/18
Assistant Engineer
Bidhannagar Municipal Corporation

Valid
Up to 03/10/2018

RENEWED
UP To 03/10/2020

22-12-18
Executive Engineer
(Building Plan)
Bidhannagar Municipal Corporation

22-12-18

CHECKED BY
Sub Assistant Engineer
Bidhannagar Municipal Corporation