

13/05/15
Assistant Architect, East Circle,
Municipal Engineering Directorate
Govt. of West Bengal

Superintending Engineer, East Circle,
Municipal Engineering Directorate
Govt. of West Bengal

ANY DEVIATION SHALL MEAN DEMOLITION

APPROVED

Bidhannagar Municipal Corporation
Poura Bhavan, Kolkata - 700106

No. 1241/14/15
Date 08/10/15

Approved Subject to :-

- 1) Building rules for Bidhannagar Municipal Corporation shall have to be observed carefully.
- 2) No wastage of water shall be made, check valve must be provided in ground / underground & over head reservoir.
- 3) In no case water from rain water pipe and the surface drainage should be connected to the house sewer directly or through any yard gully.
- 4) Plan showing internal sewer system and water supply lines have to be sanctioned separately.
- 5) Before starting any construction it should be satisfied that the site dimension conforms with that of plans sanctioned and all the conditions as proposed in the plan shall be fulfilled.
- 6) Road and footpath shall not be encroached by dumping of building materials mixing of mortar etc without prior permission.
- 7) Prior to commencement of construction Form - E shall have to be submitted.

Approved Subject to :-

- 1) Building rules for Bidhannagar Municipal Corporation shall have to be observed carefully before construction.
- 2) No wastage of water shall be made, check valve must be provided in ground / underground & over head reservoir.
- 3) In no case water from rain water pipe and the surface drainage should be connected to the house sewer directly or through any yard gully.

APPROVED

Bidhannagar Municipal Corporation
Poura Bhavan, Kolkata - 700106

8/10/15
Assistant Engineer

Rajarhat Field Office
Bidhannagar Municipal Corporation

8/10/15
Executive Engineer
(Building Plan)


Bidhannagar Municipal Corporation

Valid 01/10/2018
Up to.....


PART 1 & COPY

CHECKED BY 08/10/15
Sub Assistant Engineer
Bidhannagar Municipal Corporation


①

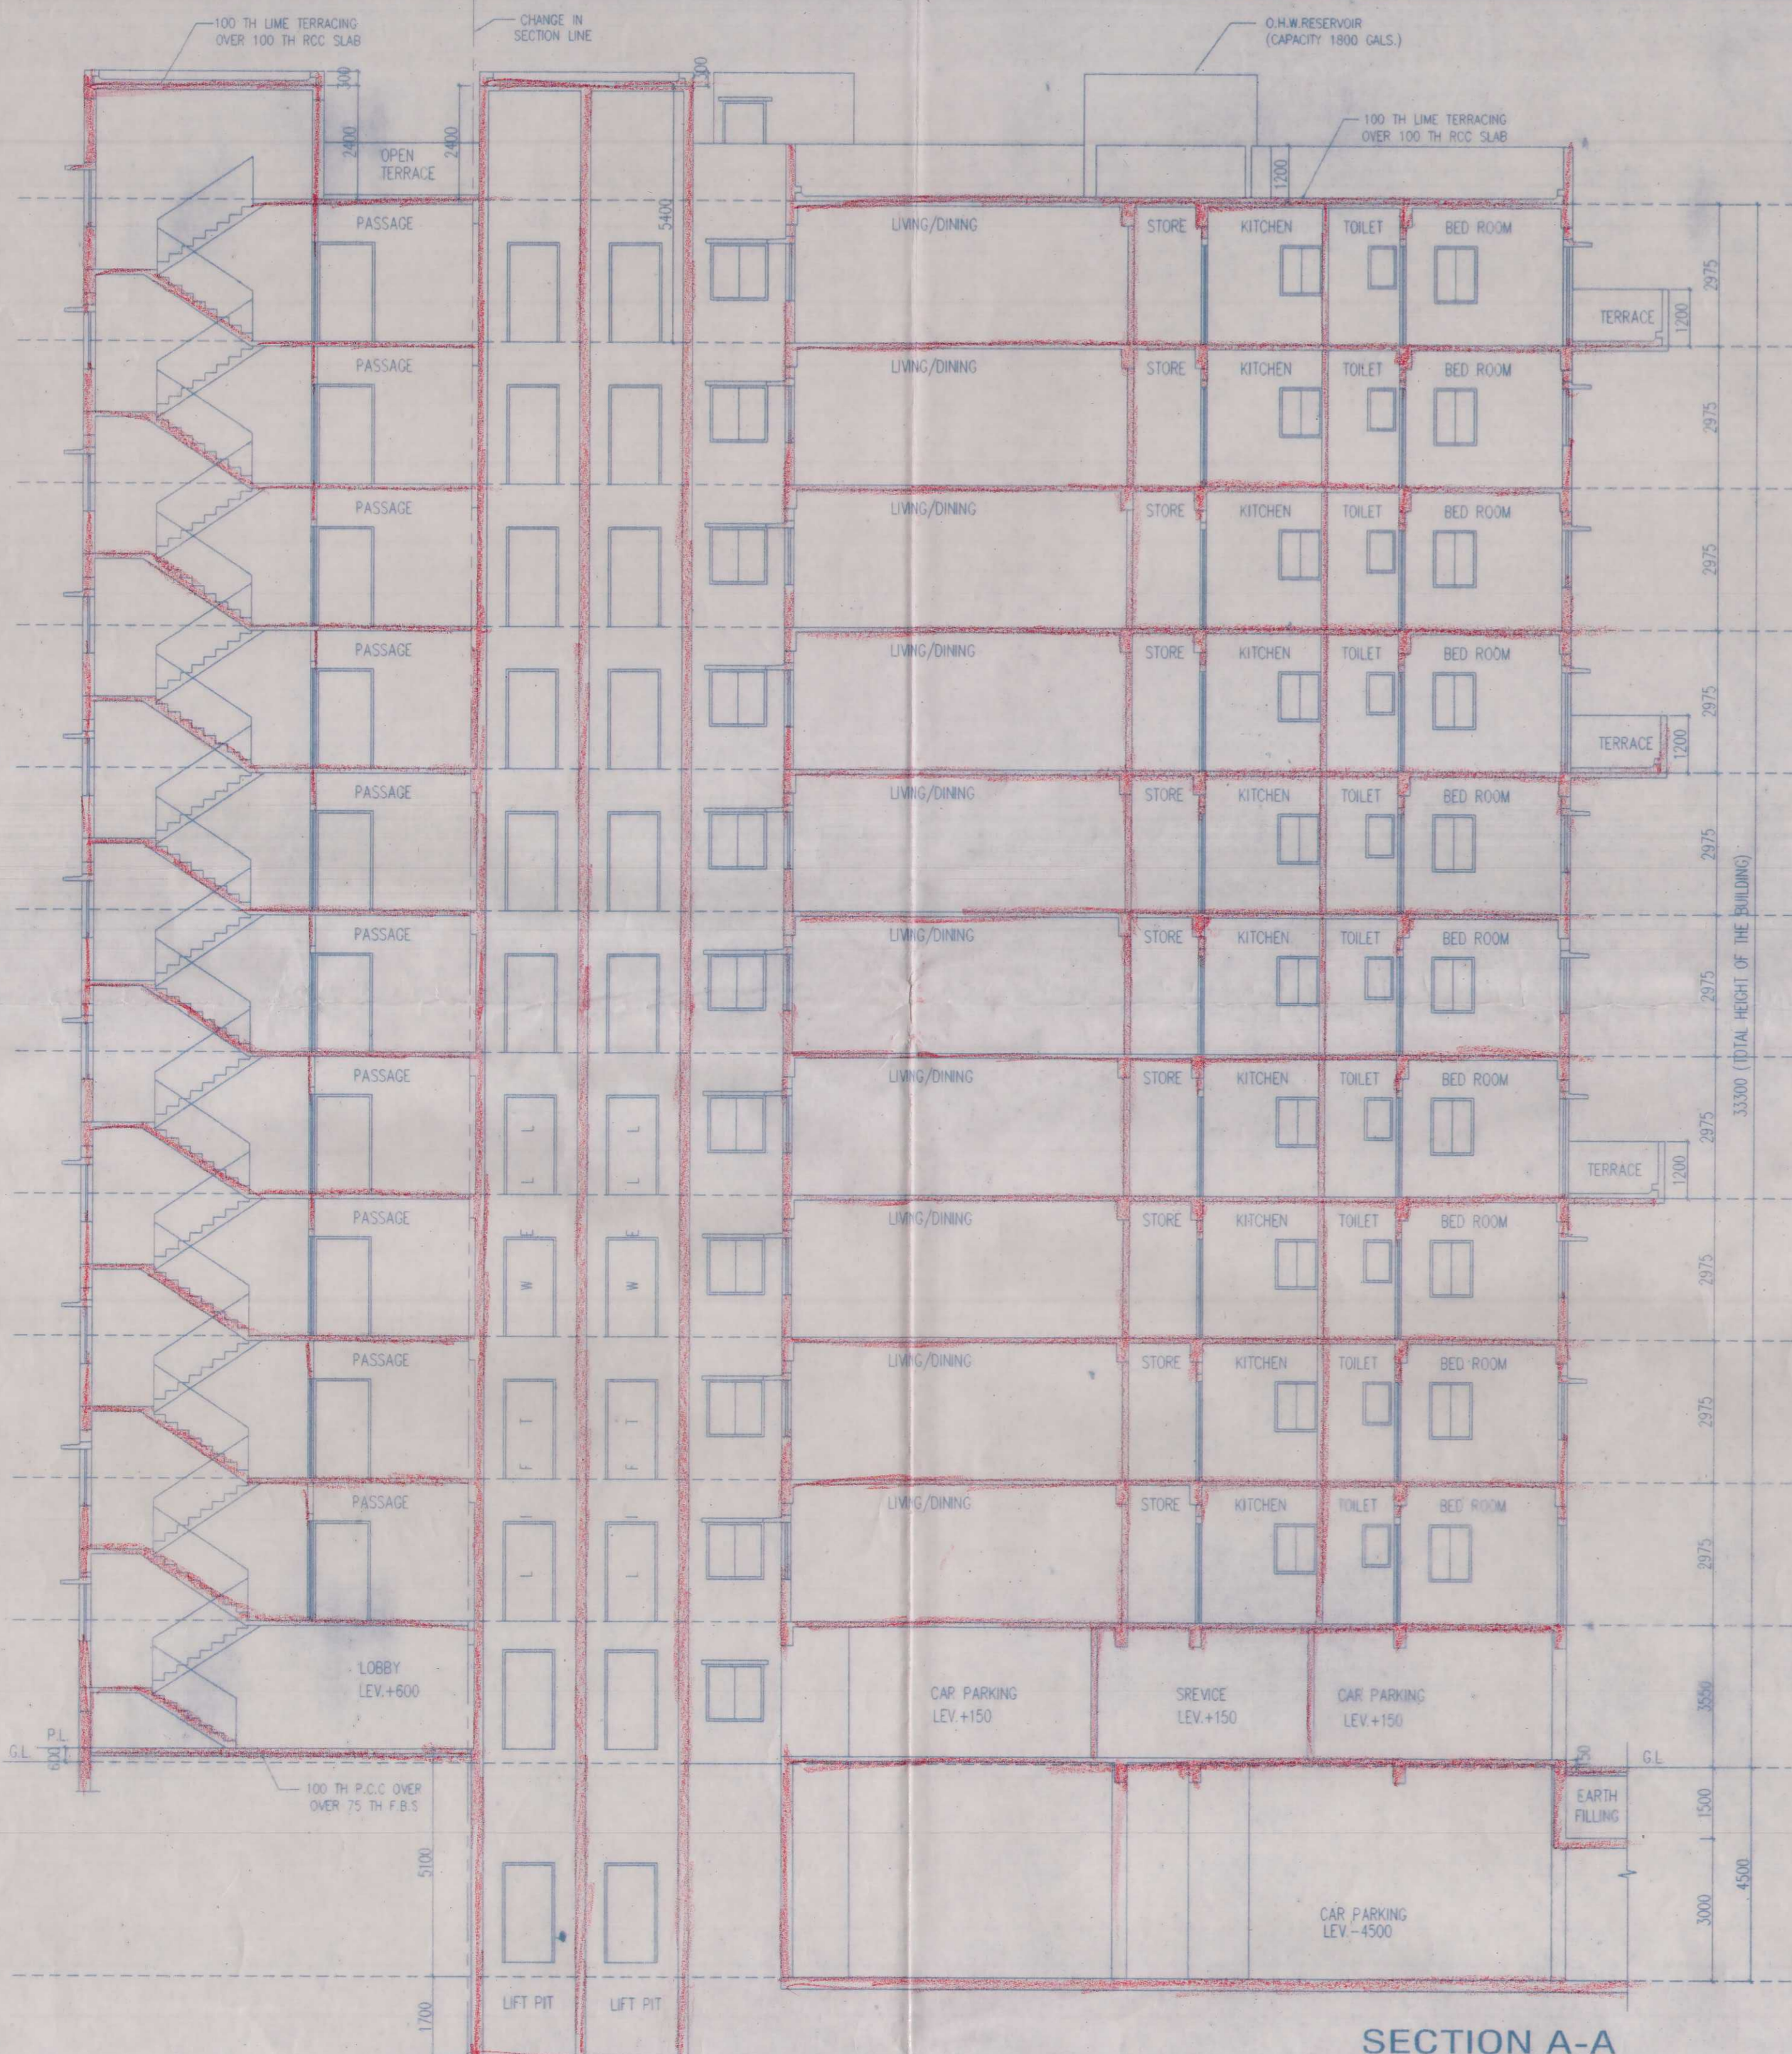


SECTION A-A

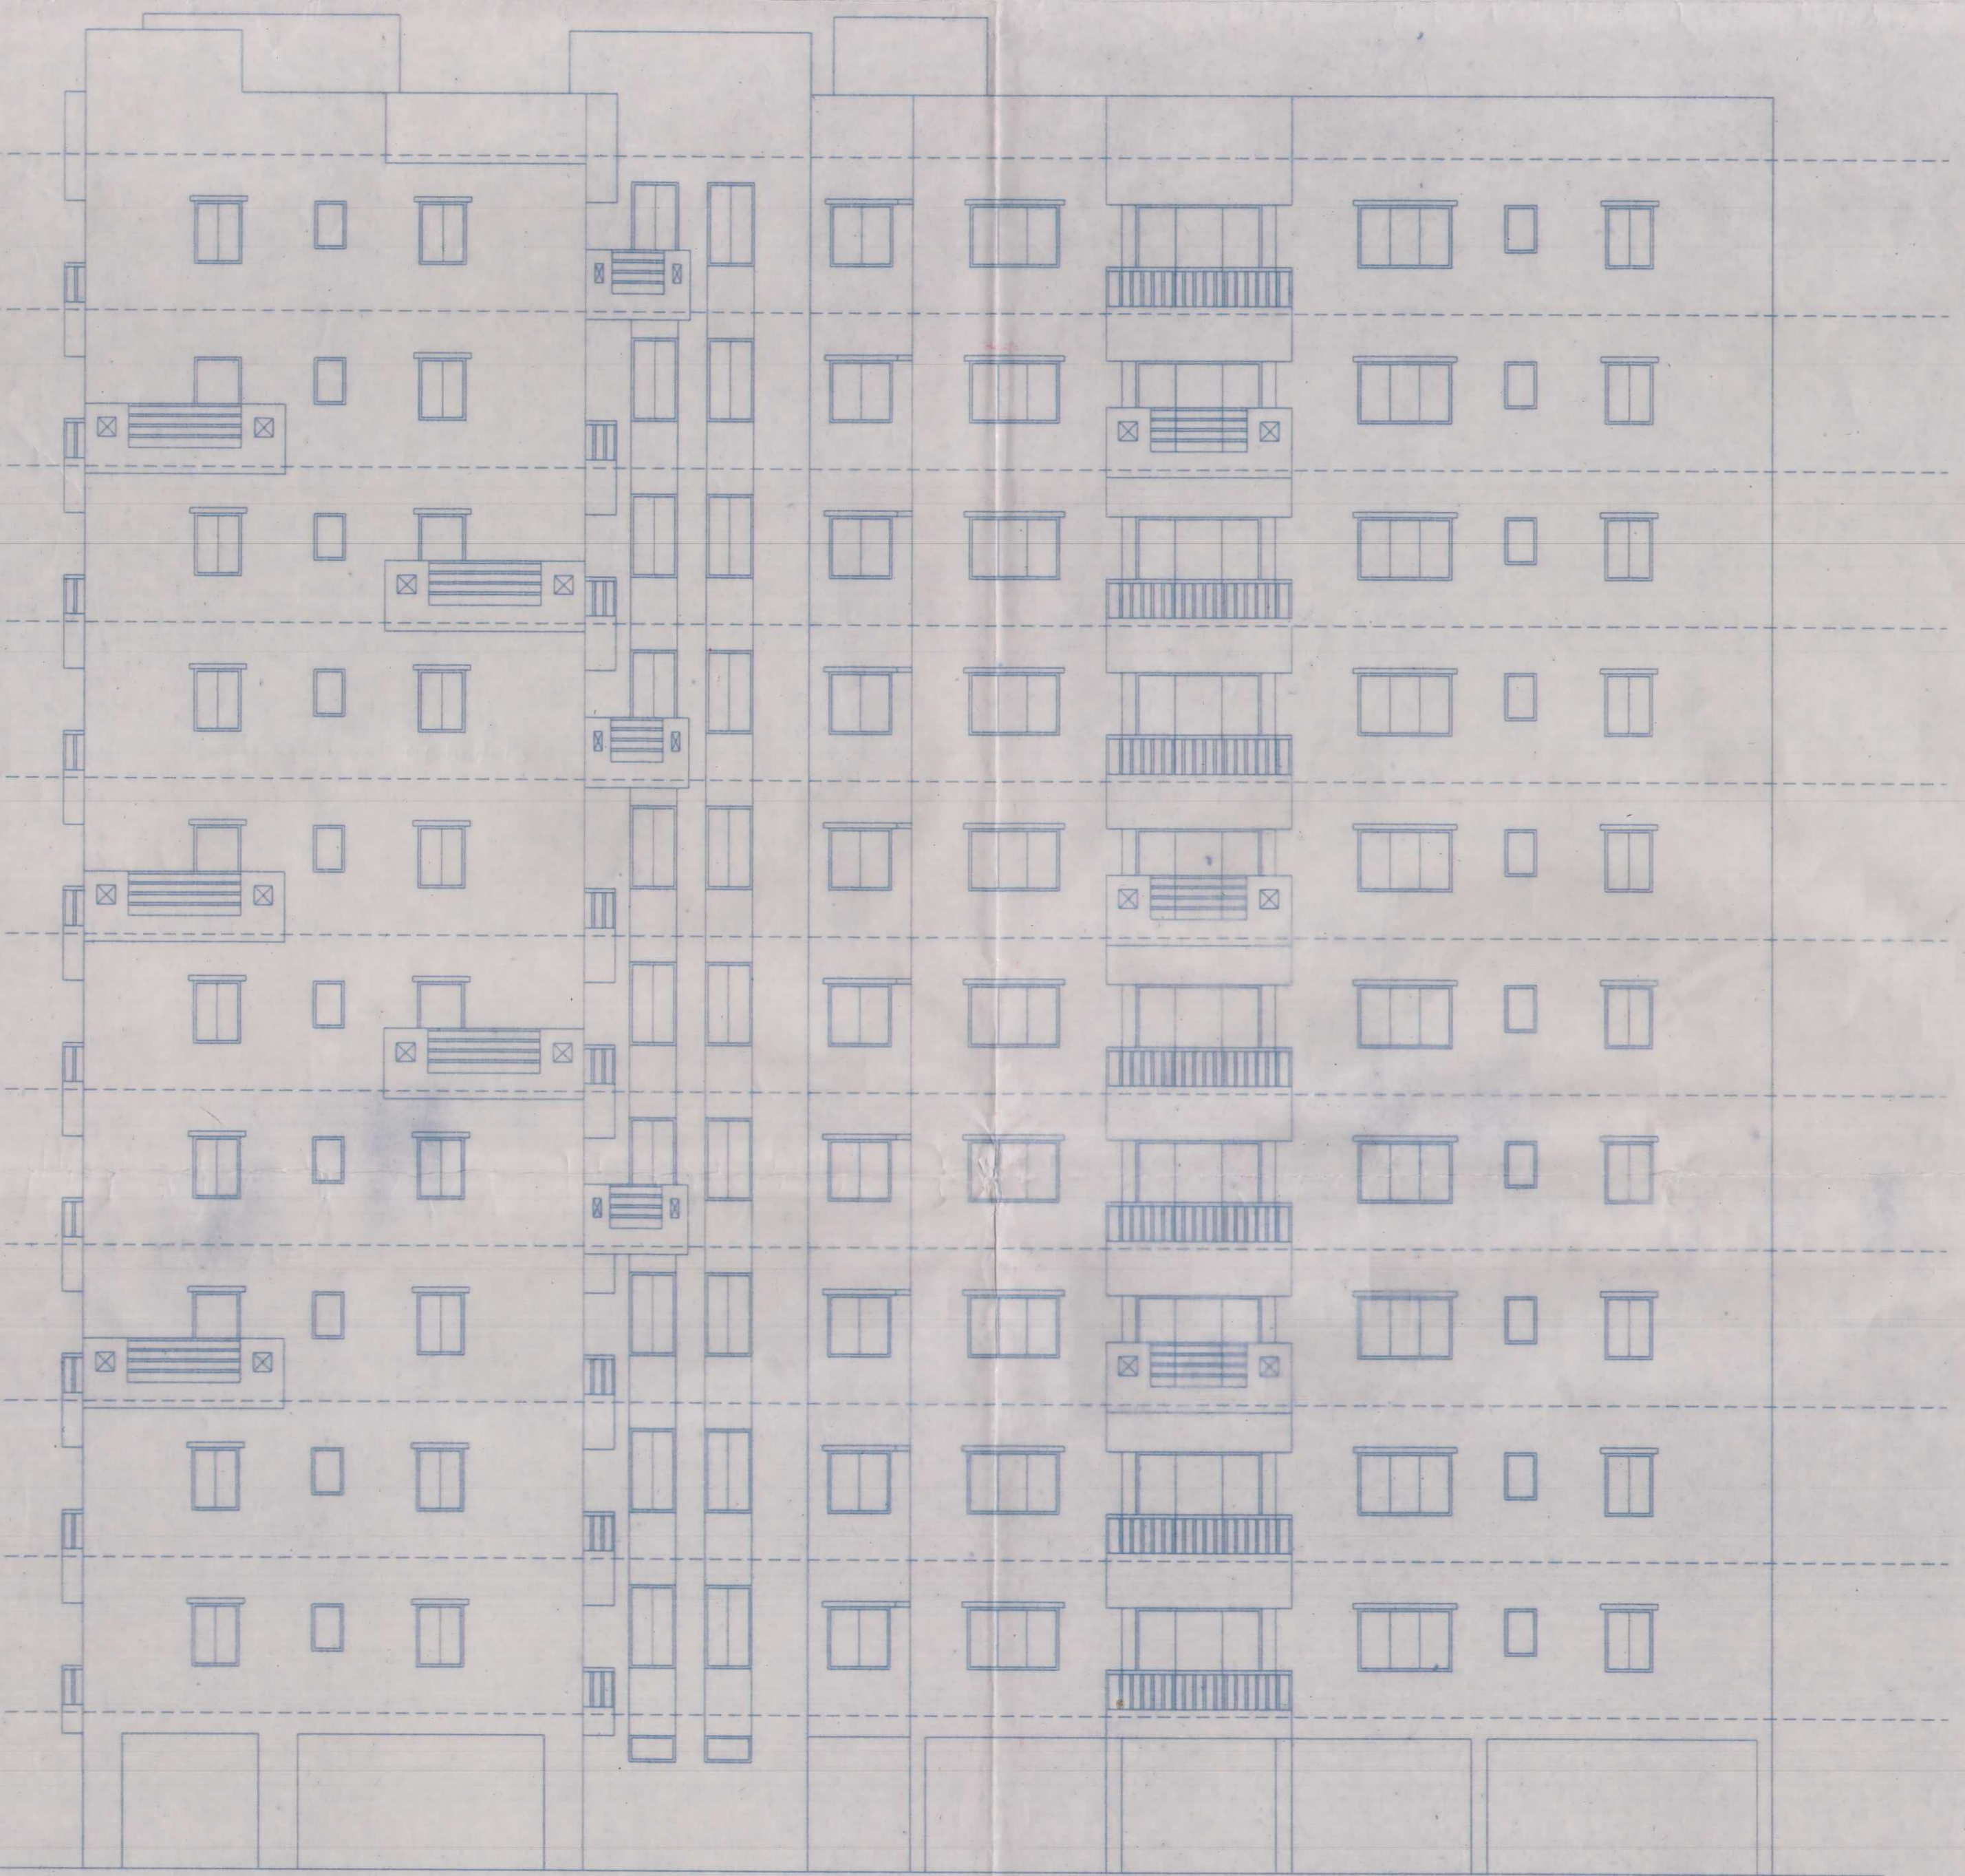

FRONT ELEVATION

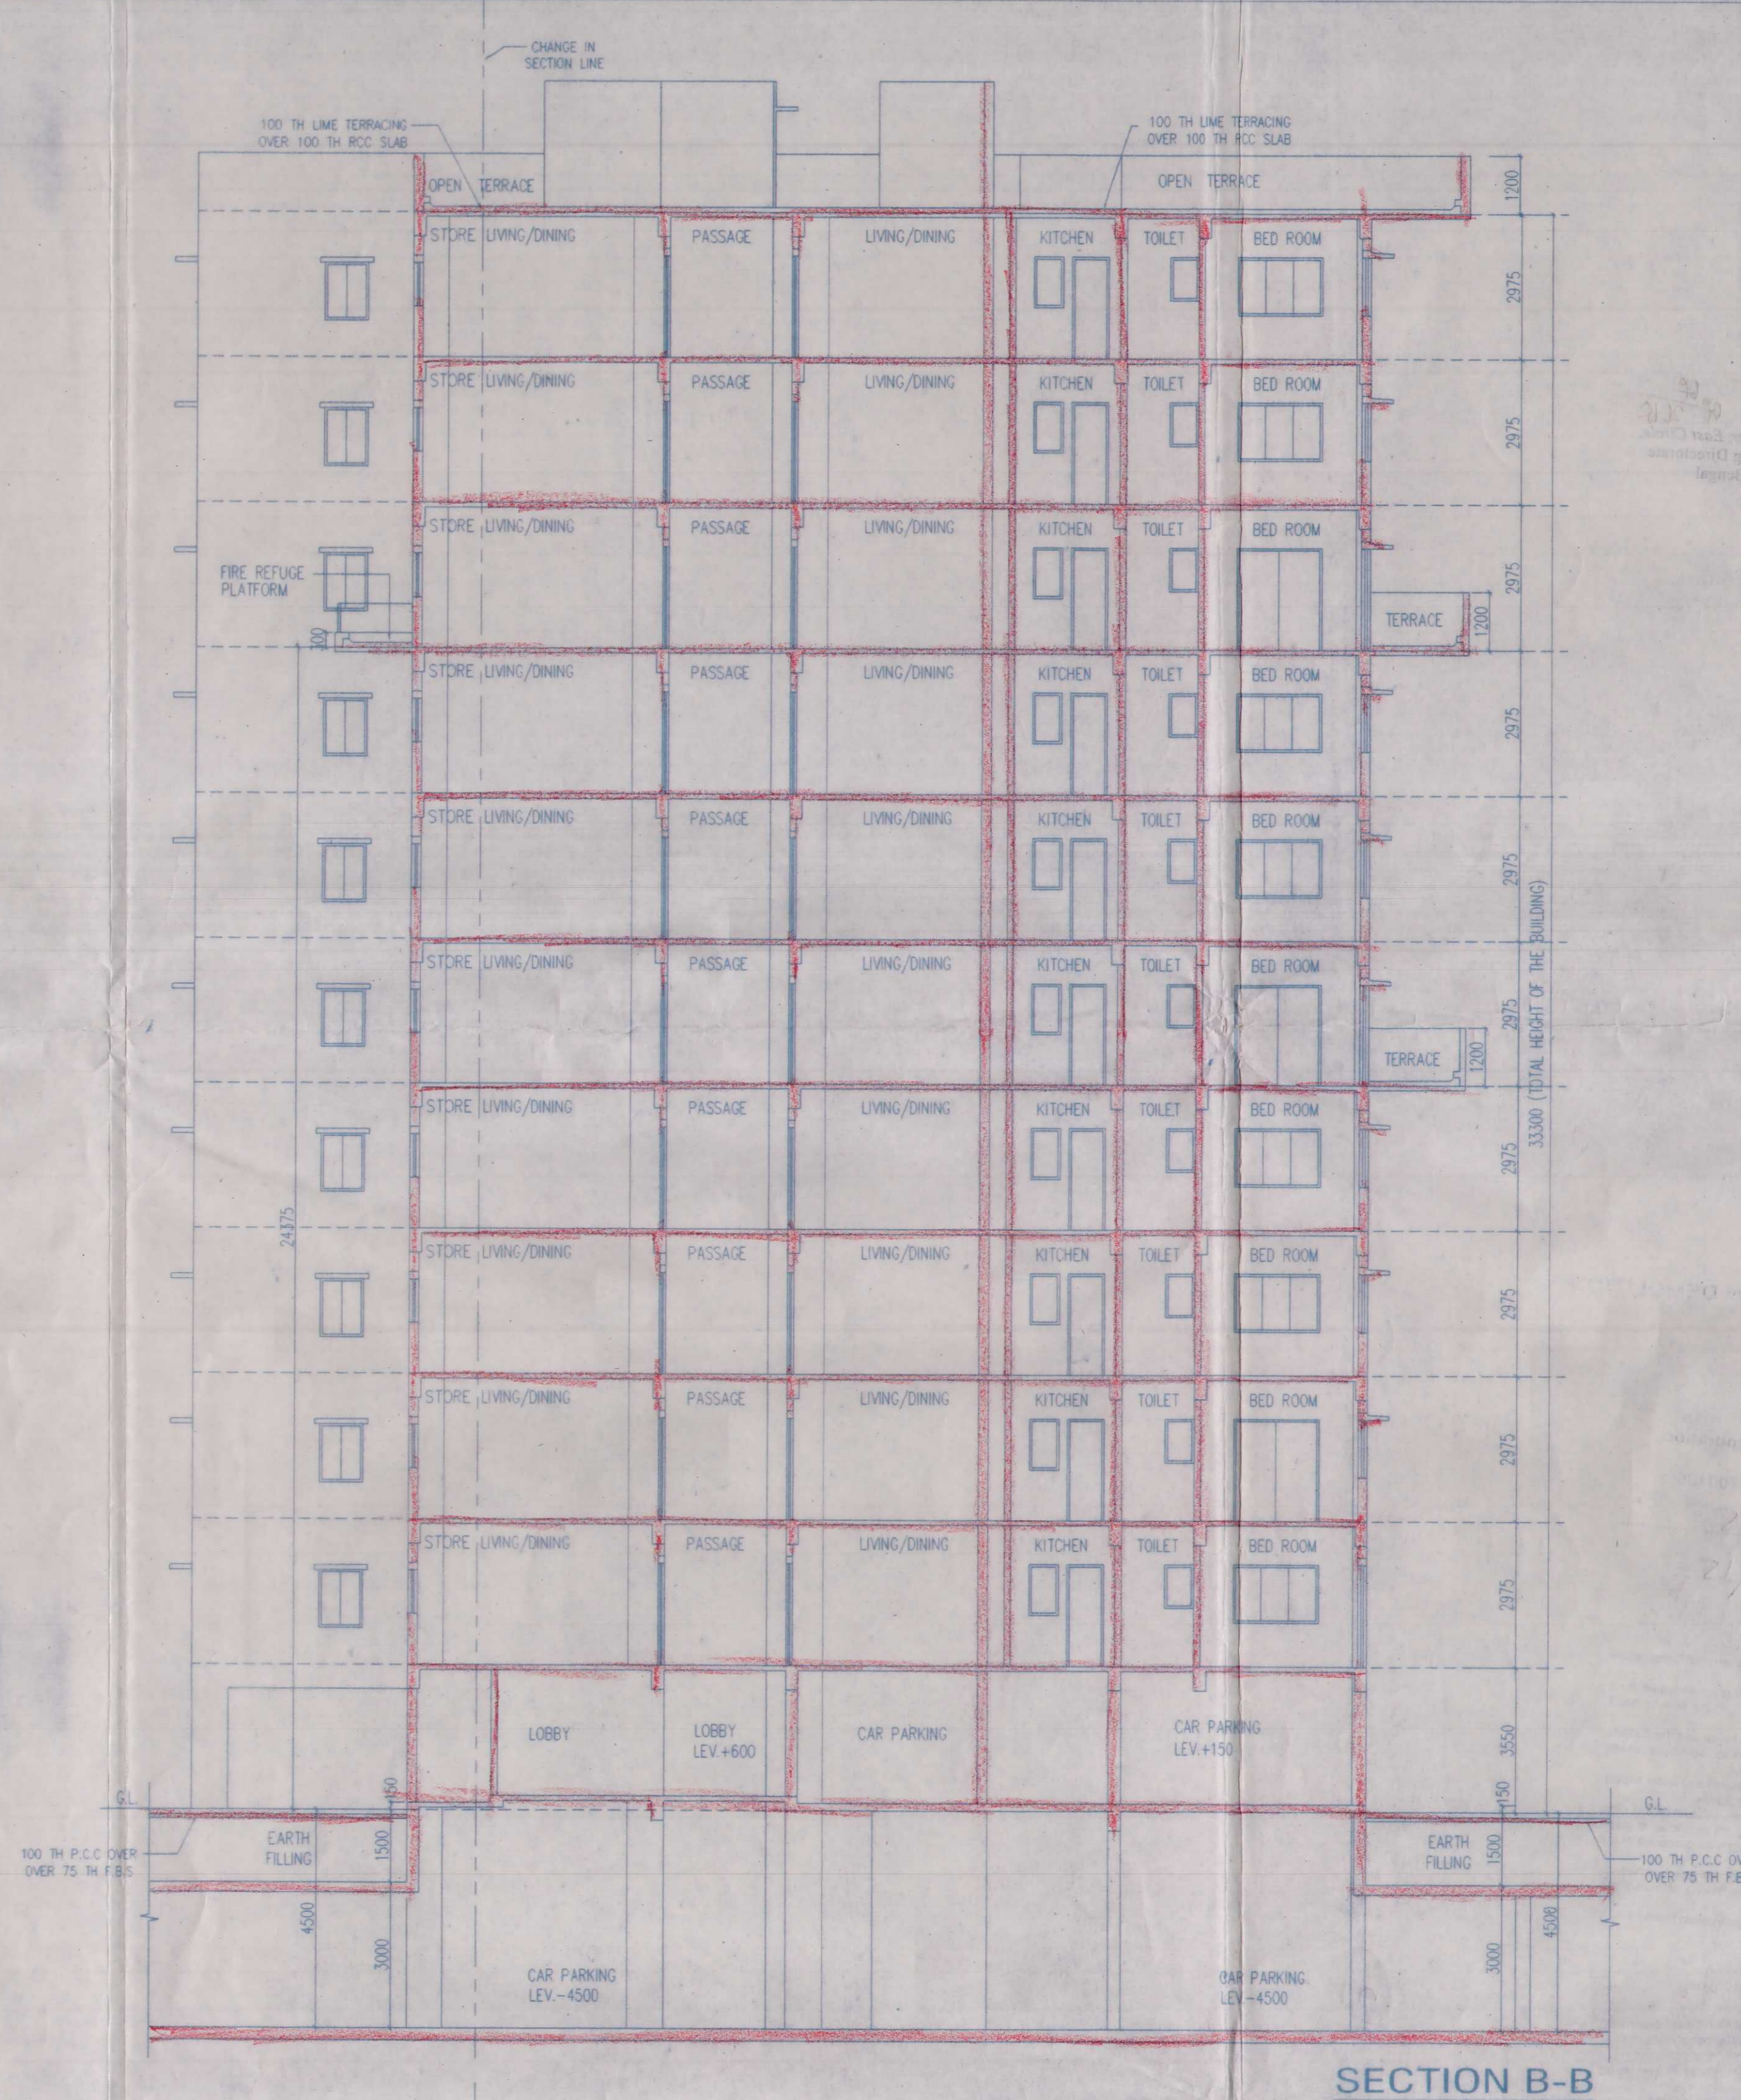

SECTION B-B TOWER-1

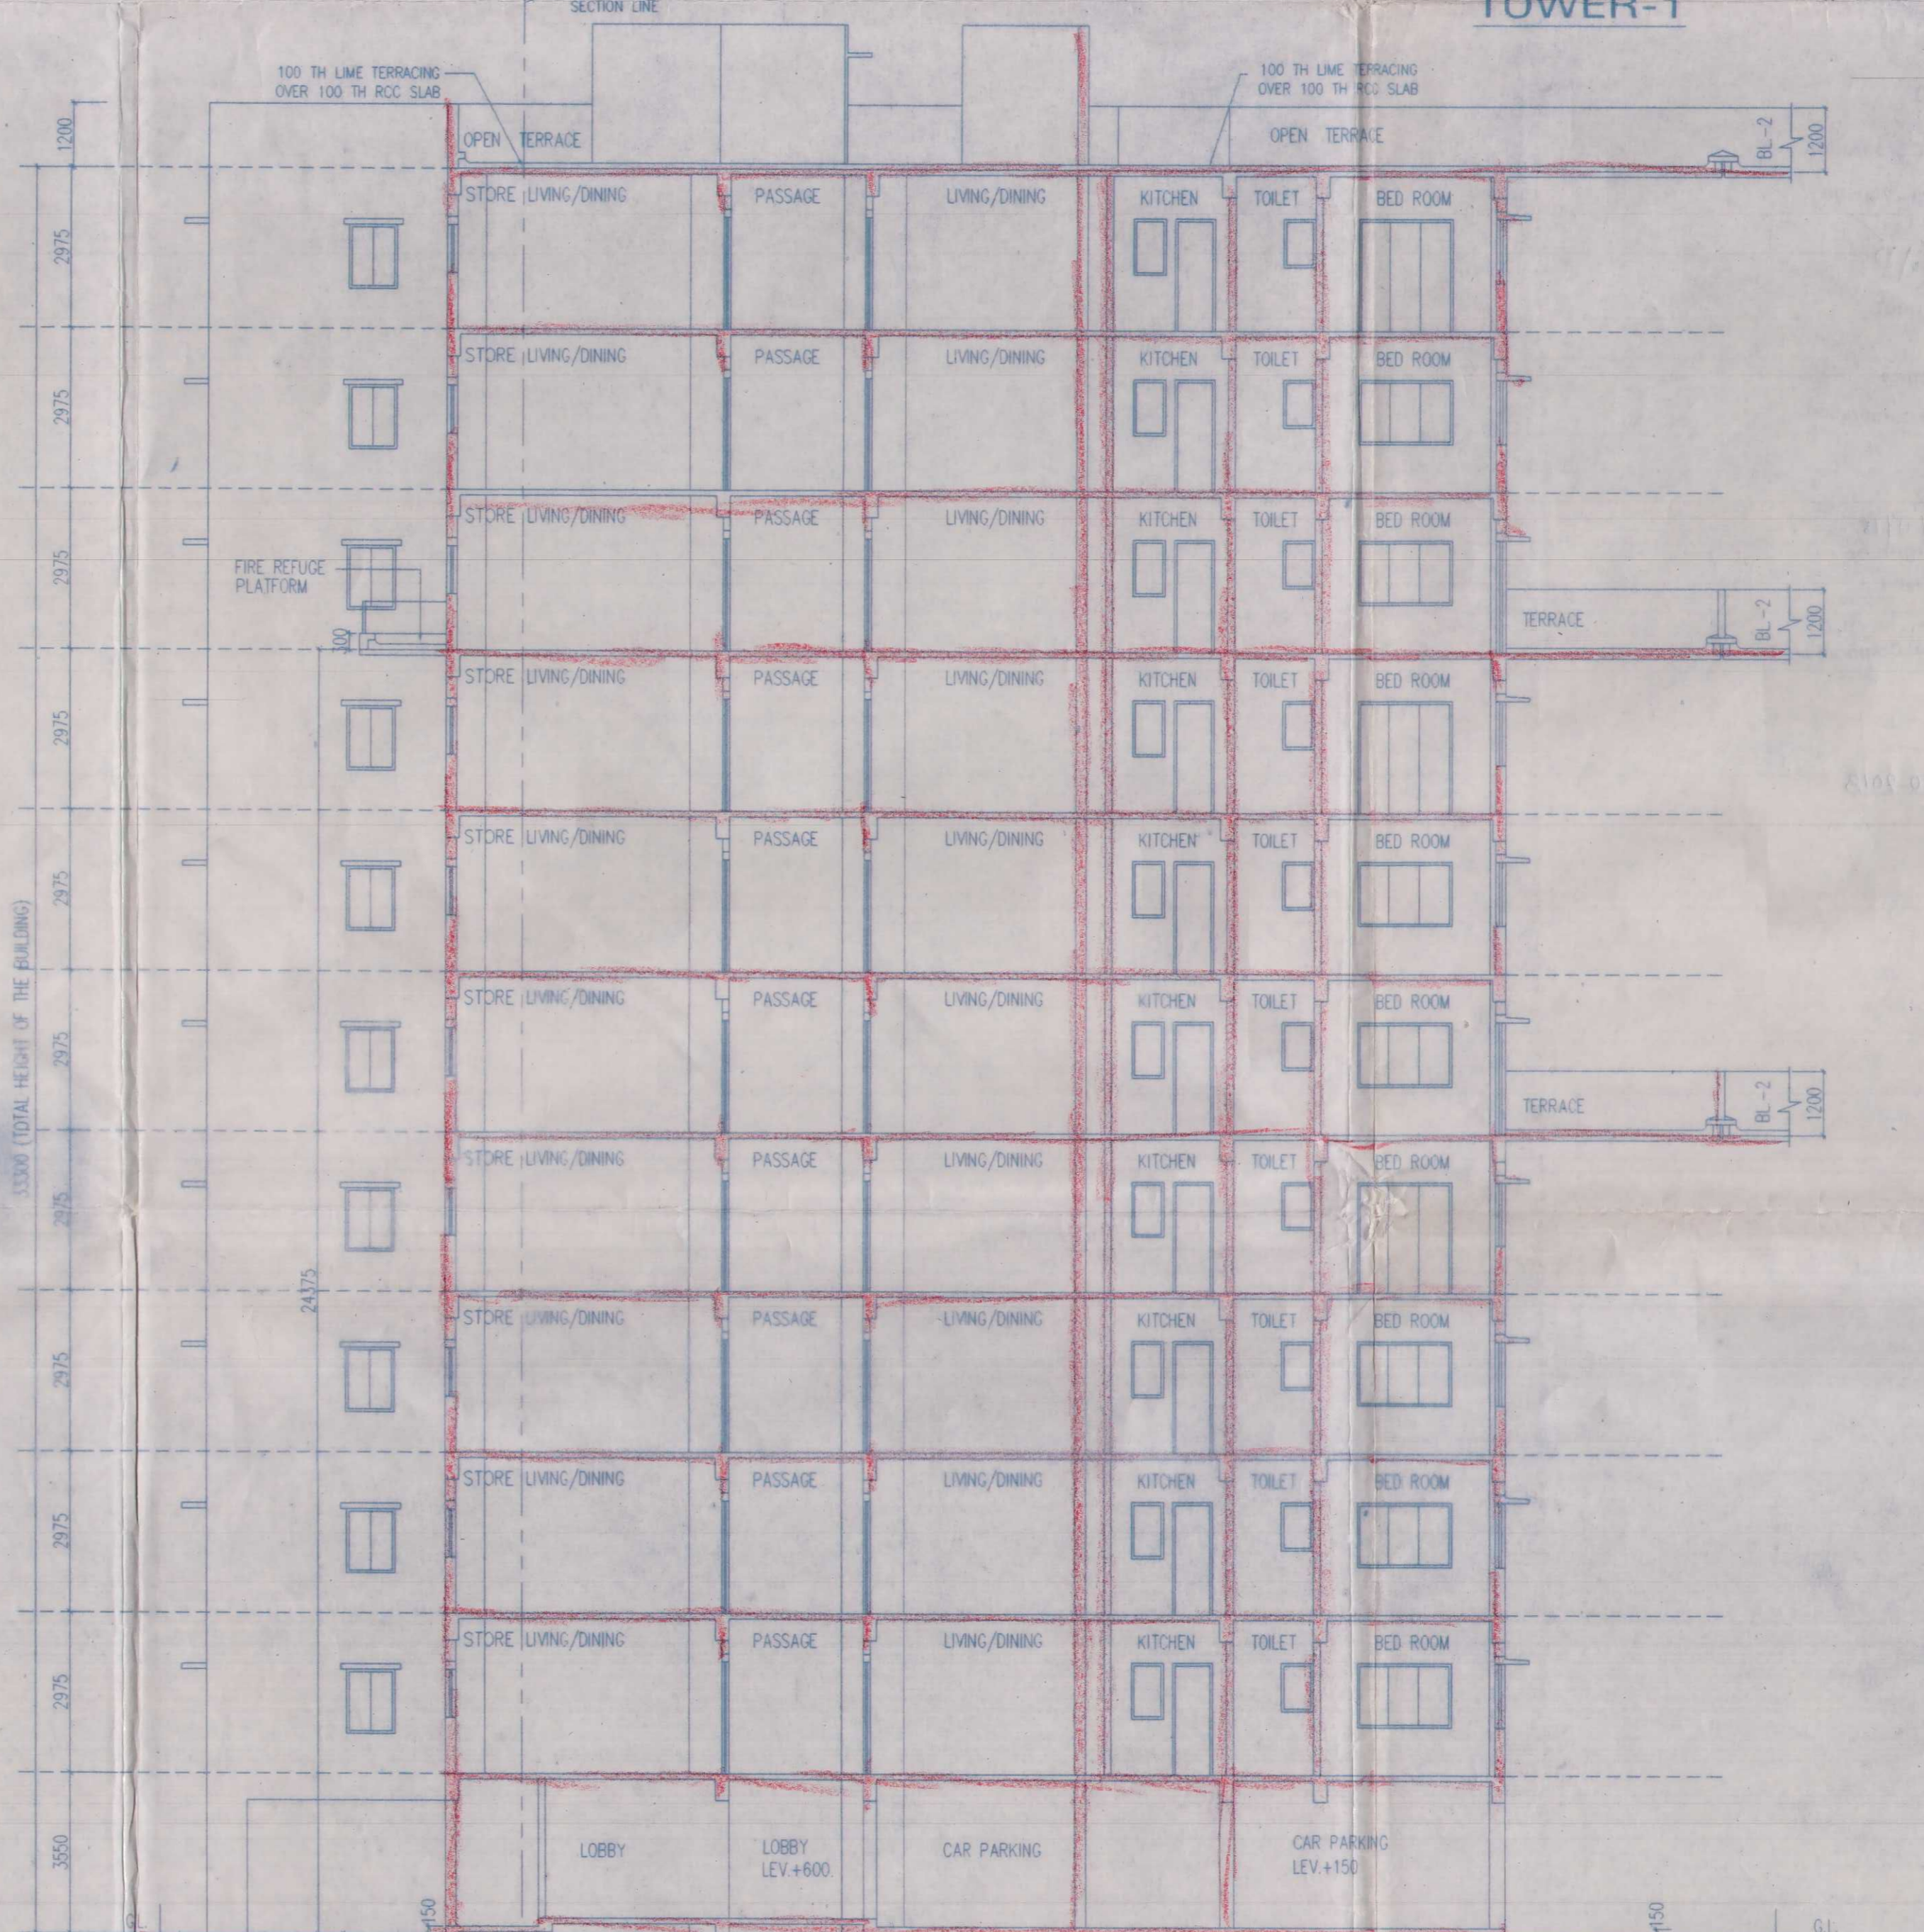

SECTION B-B TOWER-3

GENERAL NOTES
 1. ALL DIMENSIONS ARE IN MM.
 2. ALL EXTERNAL WALLS 250TH & 200TH & INTERNAL WALLS 125 & 75 THK. UNLESS OTHERWISE MENTIONED.
 3. ALL MASONRY WORKS ARE BOUNDED BY CEMENT MORTAR (1:5) & (1:4).
 4. EXTERNAL PLASTER IS 25TH & INTERNAL PLASTER IS 12MM TH WITH 1:4 MORTAR.
 5. ALL CONC. GRADE IS M200 (1:1.5:3).

CERTIFICATE OF OWNER
 I HEREBY CERTIFY THAT I HAVE DONE THROUGH THE BLDG. RULES FOR RAJARHAT GOPALPUR MUNICIPALITY IN VOICE & ALSO UNDERTAKE TO ABIDE BY THOSE RULES DURING AND AFTER CONSTRUCTION OF BLDG.

ACH INFRA PROPERTIES PVT. LTD.
 Rajendra Kumar Dasgupta
 Authorized Signatory
 SIGNATURE OF OWNER

CERTIFICATE OF ENGINEER
 WE HEREBY CERTIFY THAT THE FOUNDATION AND SUPERSTRUCTURE OF THE BUILDING PROPOSED B+G+X STORED (33.3 M. HEIGHT) RESIDENTIAL HOUSING COMPLEX AT DAD NO- 534 OF MOUZA TEJHORA BAR NO- 139, 140, 143 & 144 OF MOUZA ATOHARA L.R. KHANATAI NO- 1654, 1643, 1662, 1639, 1653, 1640, 707, 707, 1642, 1645, 1637, 1663, 1666, 1656, 1663, 1650, 1657, 1637, 1646, 827/853/1850, 2072, 1657, 1646, 1651, 1654, 1666, 1649, 1644, 470, 1653, 1675, 1662, 707, 1651, 781/1 & 782/2, 1658, 55, 1689/1765, 1639, 1643, 1649, 1640, 1658, PS- BAGBHATI, B.L. NO- 9 & 10, UNDER RAJARHAT GOPALPUR MUNICIPALITY DISTRICT- (N) 24 PARGANAS

RAJKUMAR AGARWAL
 Architect
 Member of Council of Architecture CA / 94 / 17940
 SIGNATURE OF LBA
 RAJKUMAR AGARWAL
 COUNCIL REGISTRATION NO. CA/94/17940
 ADDRESS:
 RAJ AGARWAL & ASSOCIATES
 88, ROYD STREET (2ND FLOOR), KOLKATA-16

SANJIV J. PAREKH
 M.E. (STRUCTURE), B.C.E., PCCQM,
 CIVILS, H. JUDGE, ASSE. (R.F-018222-4)
 E.S.E. NO. 124 (VI) / 2010
 SIGNATURE OF STRUCTURAL ENGINEER
 SANJIV J. PAREKH
 ADDRESS:
 53, JUSTICE CHANDRA MADHAB ROAD,
 KOLKATA-20

DR. SLUIT KUMAR BOSE
 Ph.D., M.C.E (Soil), B.C.E. (Hons)
 M.I.G.S.
 License No- BM / Geo-Tech / 17
 ALOK ROY
 Enrolled Geotechnical Engineer
 Rajpur, Swarnajyoti Municipality
 No-008/G.T. Eng.
 SIGNATURE OF GEO-TECHNICAL ENGINEER
 ALOK ROY
 ADDRESS: MEAN PARK, KOL-94

TITLE (TOWER-1&3)
 ELEVATION, SECTION A-A & SECTION B-B

PROJECT
 PROPOSED B+G+X STORED (33.3 M. HEIGHT) RESIDENTIAL HOUSING COMPLEX AT DAD NO- 534 OF MOUZA TEJHORA BAR NO- 139, 140, 143 & 144 OF MOUZA ATOHARA L.R. KHANATAI NO- 1654, 1643, 1662, 1639, 1653, 1640, 707, 707, 1642, 1645, 1637, 1663, 1666, 1656, 1663, 1650, 1657, 1637, 1646, 827/853/1850, 2072, 1657, 1646, 1651, 1654, 1666, 1649, 1644, 470, 1653, 1675, 1662, 707, 1651, 781/1 & 782/2, 1658, 55, 1689/1765, 1639, 1643, 1649, 1640, 1658, PS- BAGBHATI, B.L. NO- 9 & 10, UNDER RAJARHAT GOPALPUR MUNICIPALITY DISTRICT- (N) 24 PARGANAS

DATE	JOB NO.	DEALT	CHECKED	SHEET NO.
03.02.14	ARCH/2010/330	TUMPA		4 OF 13

SCALE 1:100
 ARCHITECT
 RAJ AGARWAL & ASSOCIATES
 88, ROYD STREET,
 KOLKATA - 16