

13/05/15
Assistant Architect, East Circle,
Municipal Engineering Directorate
Govt. of West Bengal

Superintending Engineer, East Circle,
Municipal Engineering Directorate
Govt. of West Bengal

ANY DEVIATION SHALL MEAN DEMOLITION

APPROVED

**Bidhannagar Municipal Corporation
Poura Bhavan, Kolkata - 700106**

No. 1241/14/15
Date 08/10/15

Approved Subject to :-

- 1) Building rules for Bidhannagar Municipal Corporation shall have to be observed carefully.
- 2) No wastage of water shall be made, check valve must be provided in ground / underground & over head reservoir.
- 3) In no case water from rain water pipe and the surface drainage should be connected to the house sewer directly or through any yard gully.
- 4) Plan showing internal sewer system and water supply lines have to be sanctioned separately.
- 5) Before starting any construction it should be satisfied that the site dimension conforms with that of plans sanctioned and all the conditions as proposed in the plan shall be fulfilled.
- 6) Road and footpath shall not be encroached by dumping of building materials mixing of mortar etc without prior permission.
- 7) Prior to commencement of construction Form - E shall have to be submitted.

Approved Subject to :-

- 1) Building rules for Bidhannagar Municipal Corporation shall have to be observed carefully before construction.
- 2) No wastage of water shall be made, check valve must be provided in ground / underground & over head reservoir.
- 3) In no case water from rain water pipe and the surface drainage should be connected to the house sewer directly or through any yard gully.

APPROVED

**Bidhannagar Municipal Corporation
Poura Bhavan, Kolkata - 700106**

8/10/15
Assistant Engineer

Rajarhat Field Office
Bidhannagar Municipal Corporation

Executive Engineer
(Building Plan)

Bidhannagar Municipal Corporation


Valid 01/10/2018
Up to.....

PART 1 & COPY


CHECKED BY
Sub Assistant Engineer
Bidhannagar Municipal Corporation

①


GENERAL NOTES
 1. ALL DIMENSIONS ARE IN MM.
 2. ALL EXTERNAL WALLS 250TH & 200TH & INTERNAL WALLS 125 & 75 TH UNLESS OTHERWISE MENTIONED.
 3. ALL MASONRY WORKS ARE BOUNDED BY CEMENT MORTAR (1:6) & (1:4).
 4. EXTERNAL PLASTER IS 25TH & INTERNAL PLASTER IS 12MM TH WITH 1:4 MORTAR.
 5. ALL CONC. GRADE IS M20 (1:1.5:3).

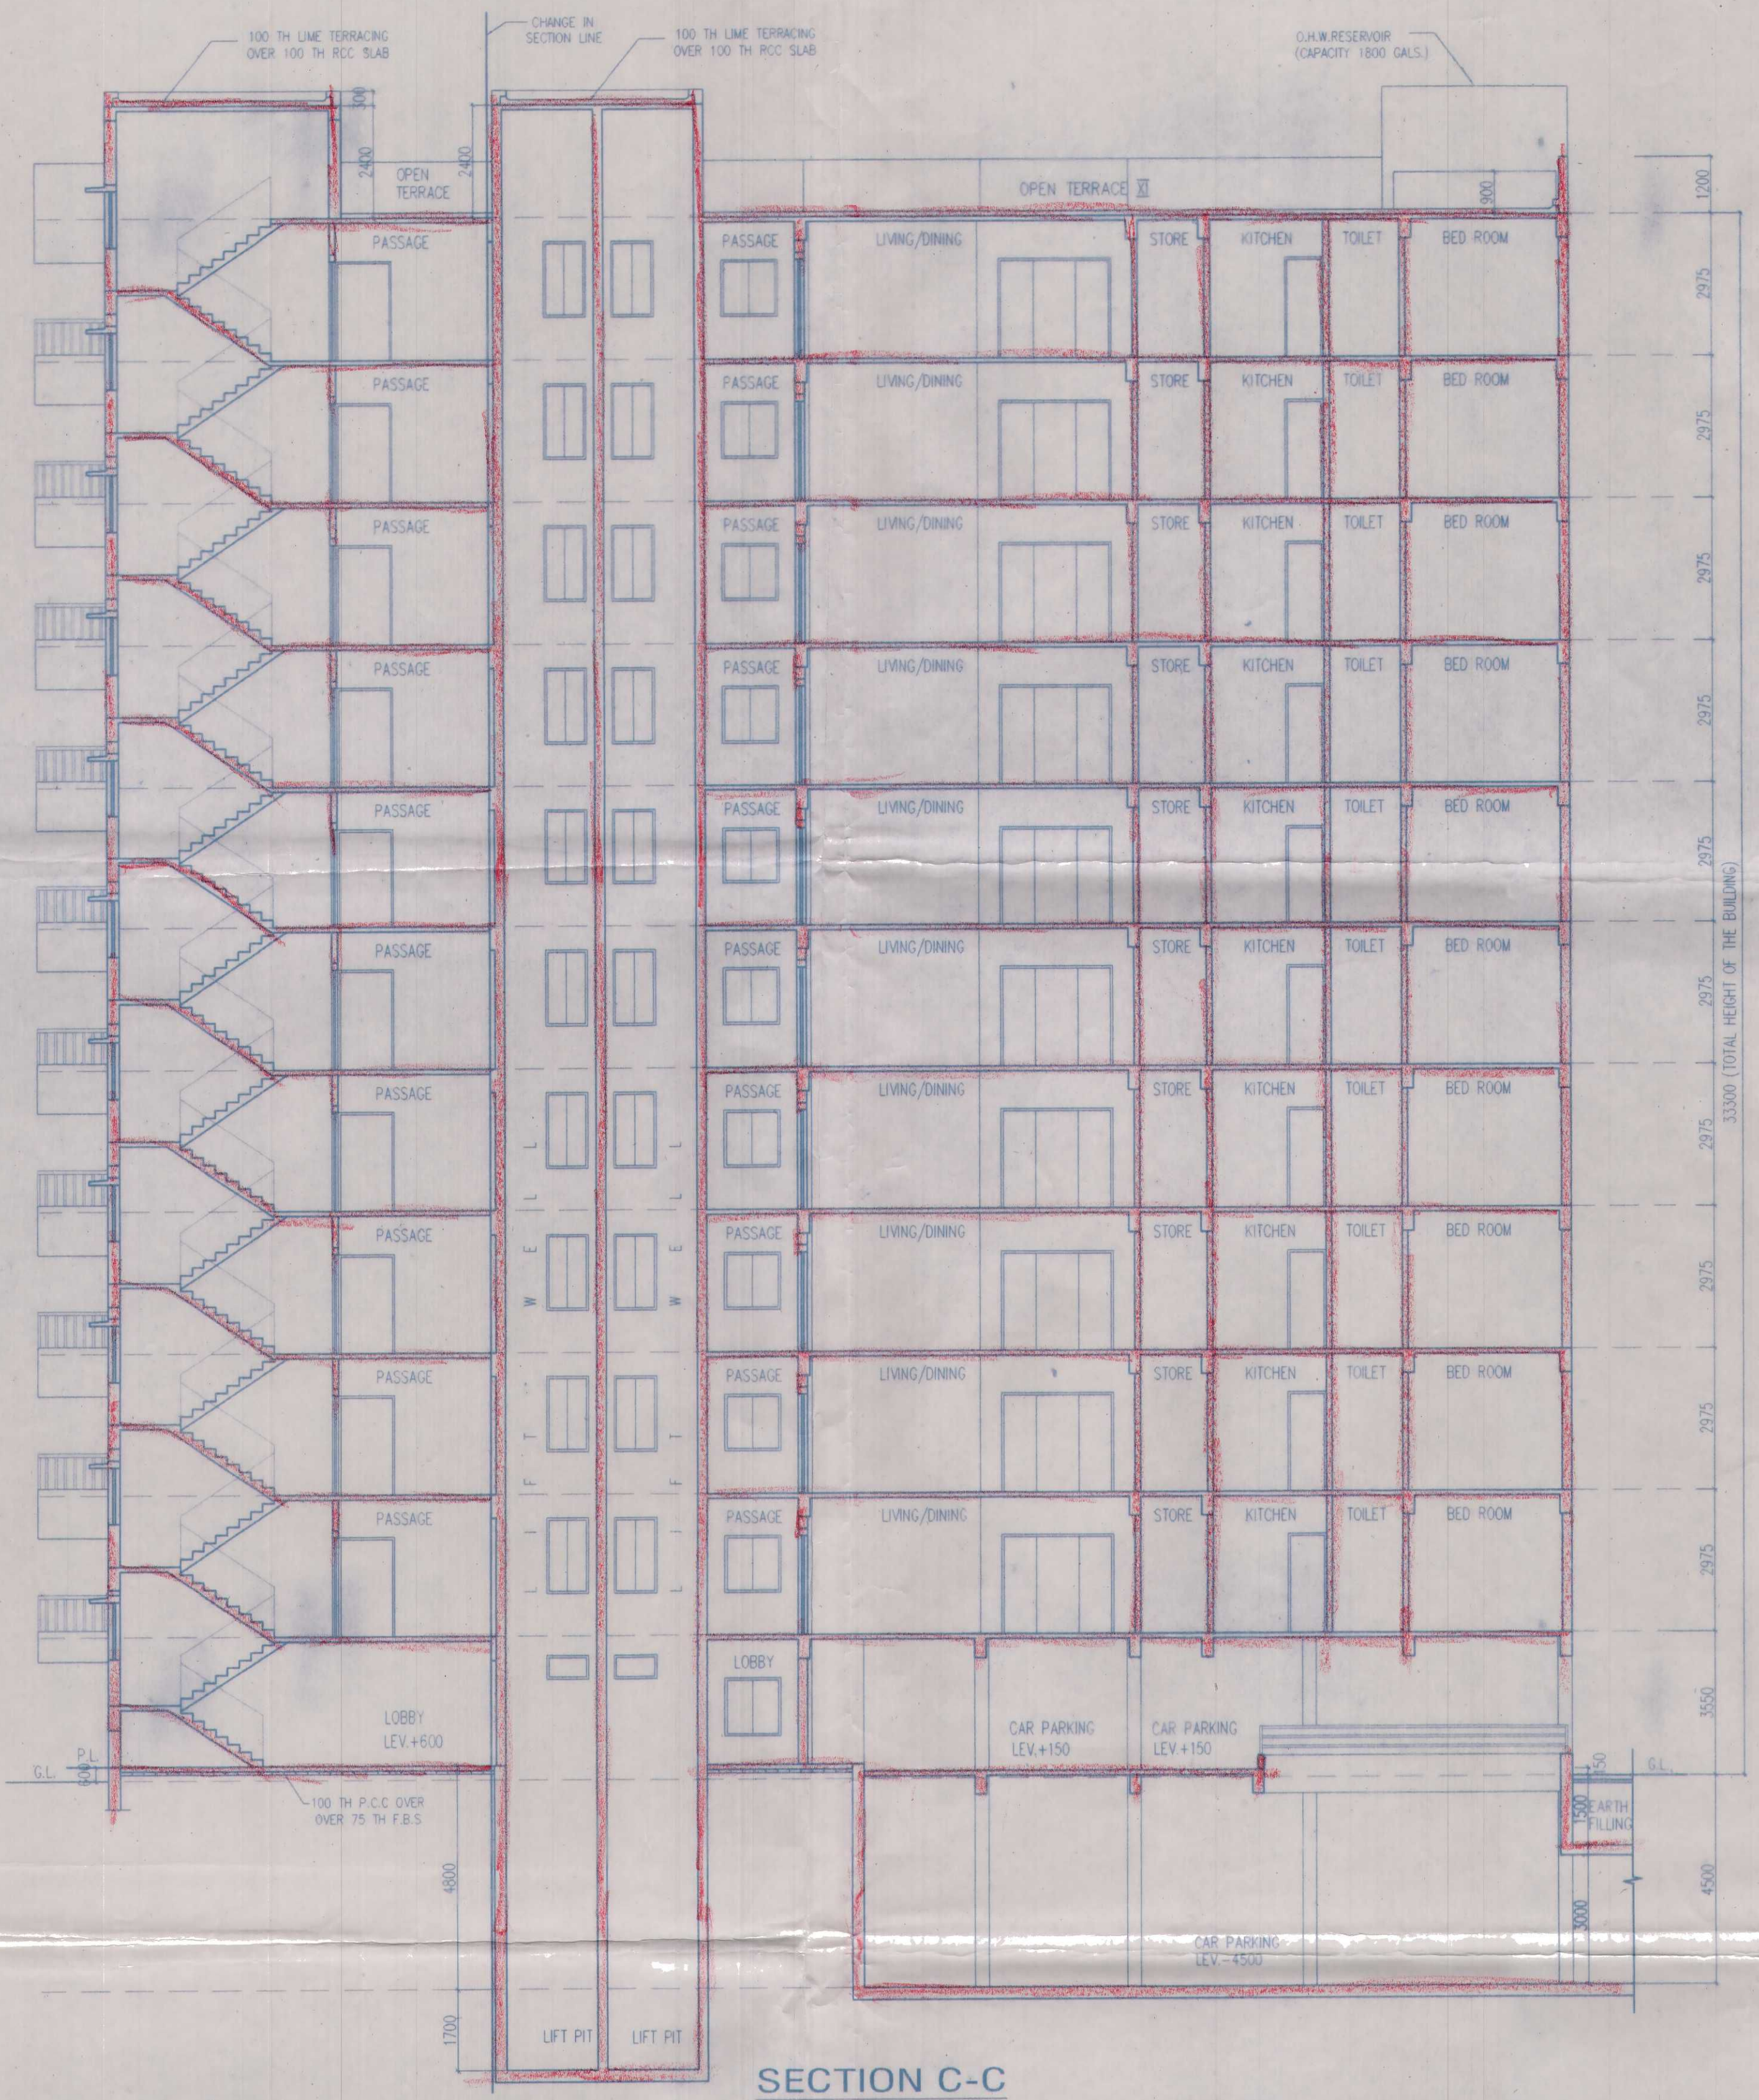

SECTION C-C

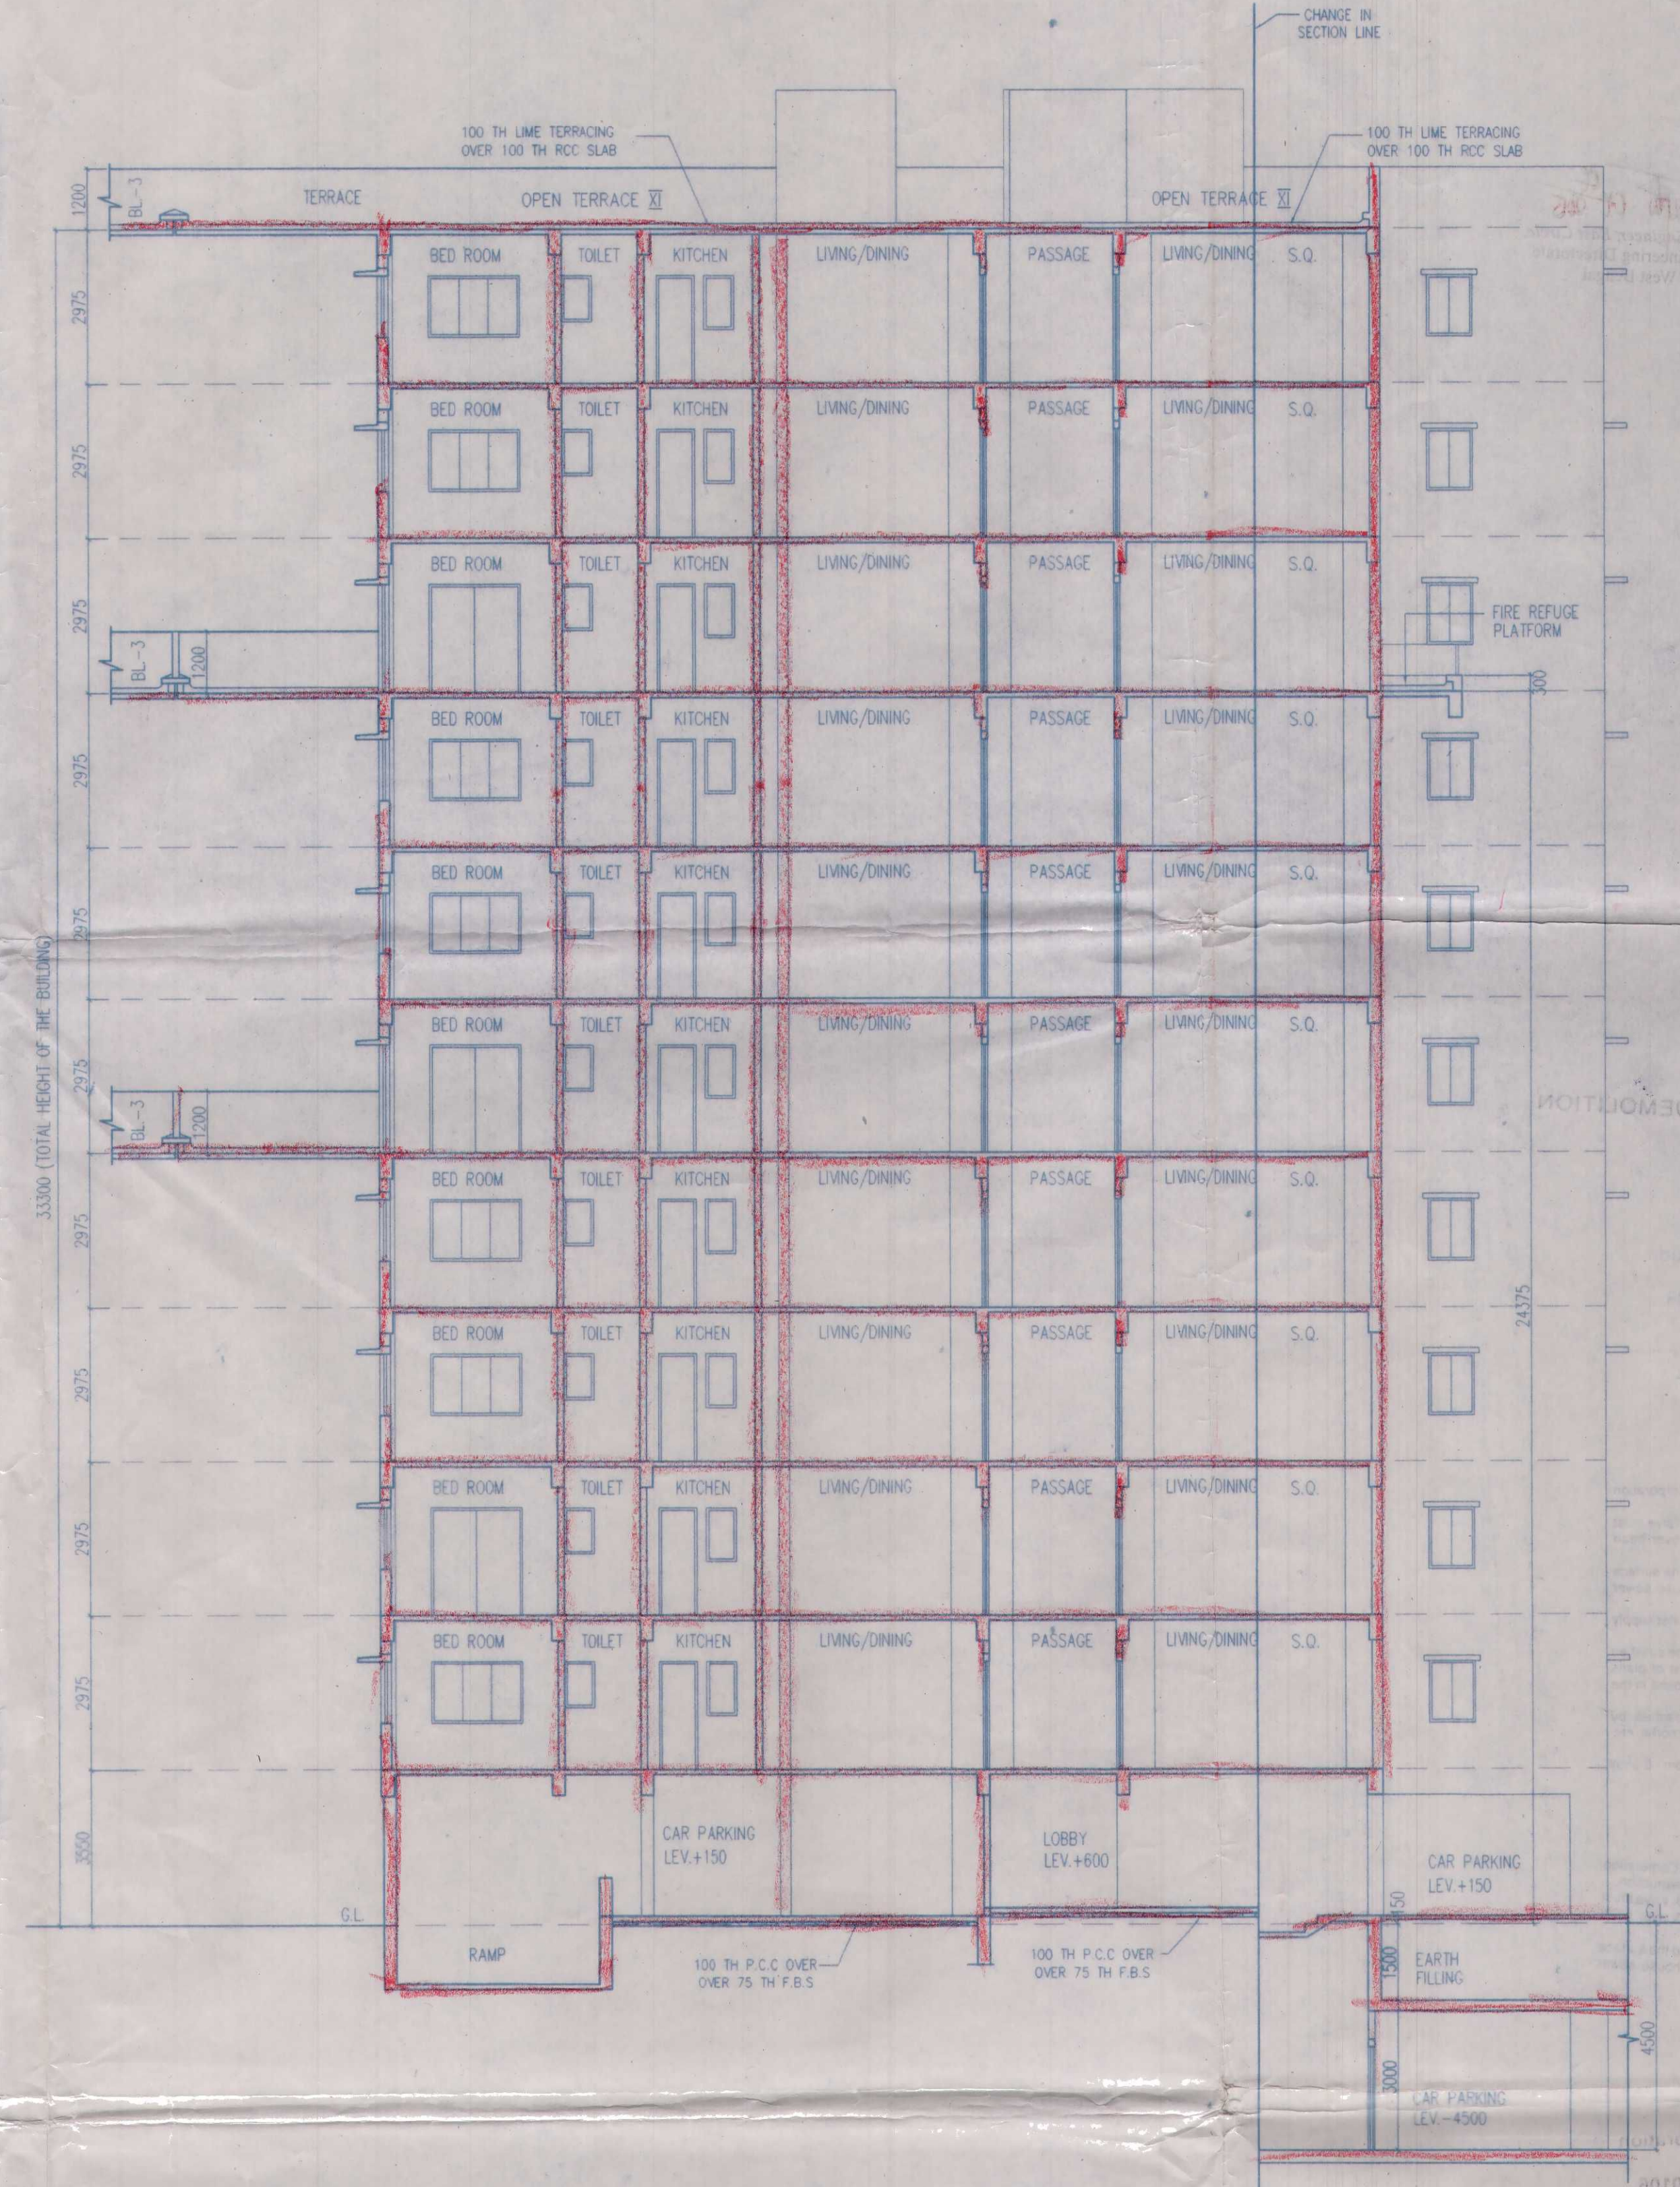

SECTION D-D

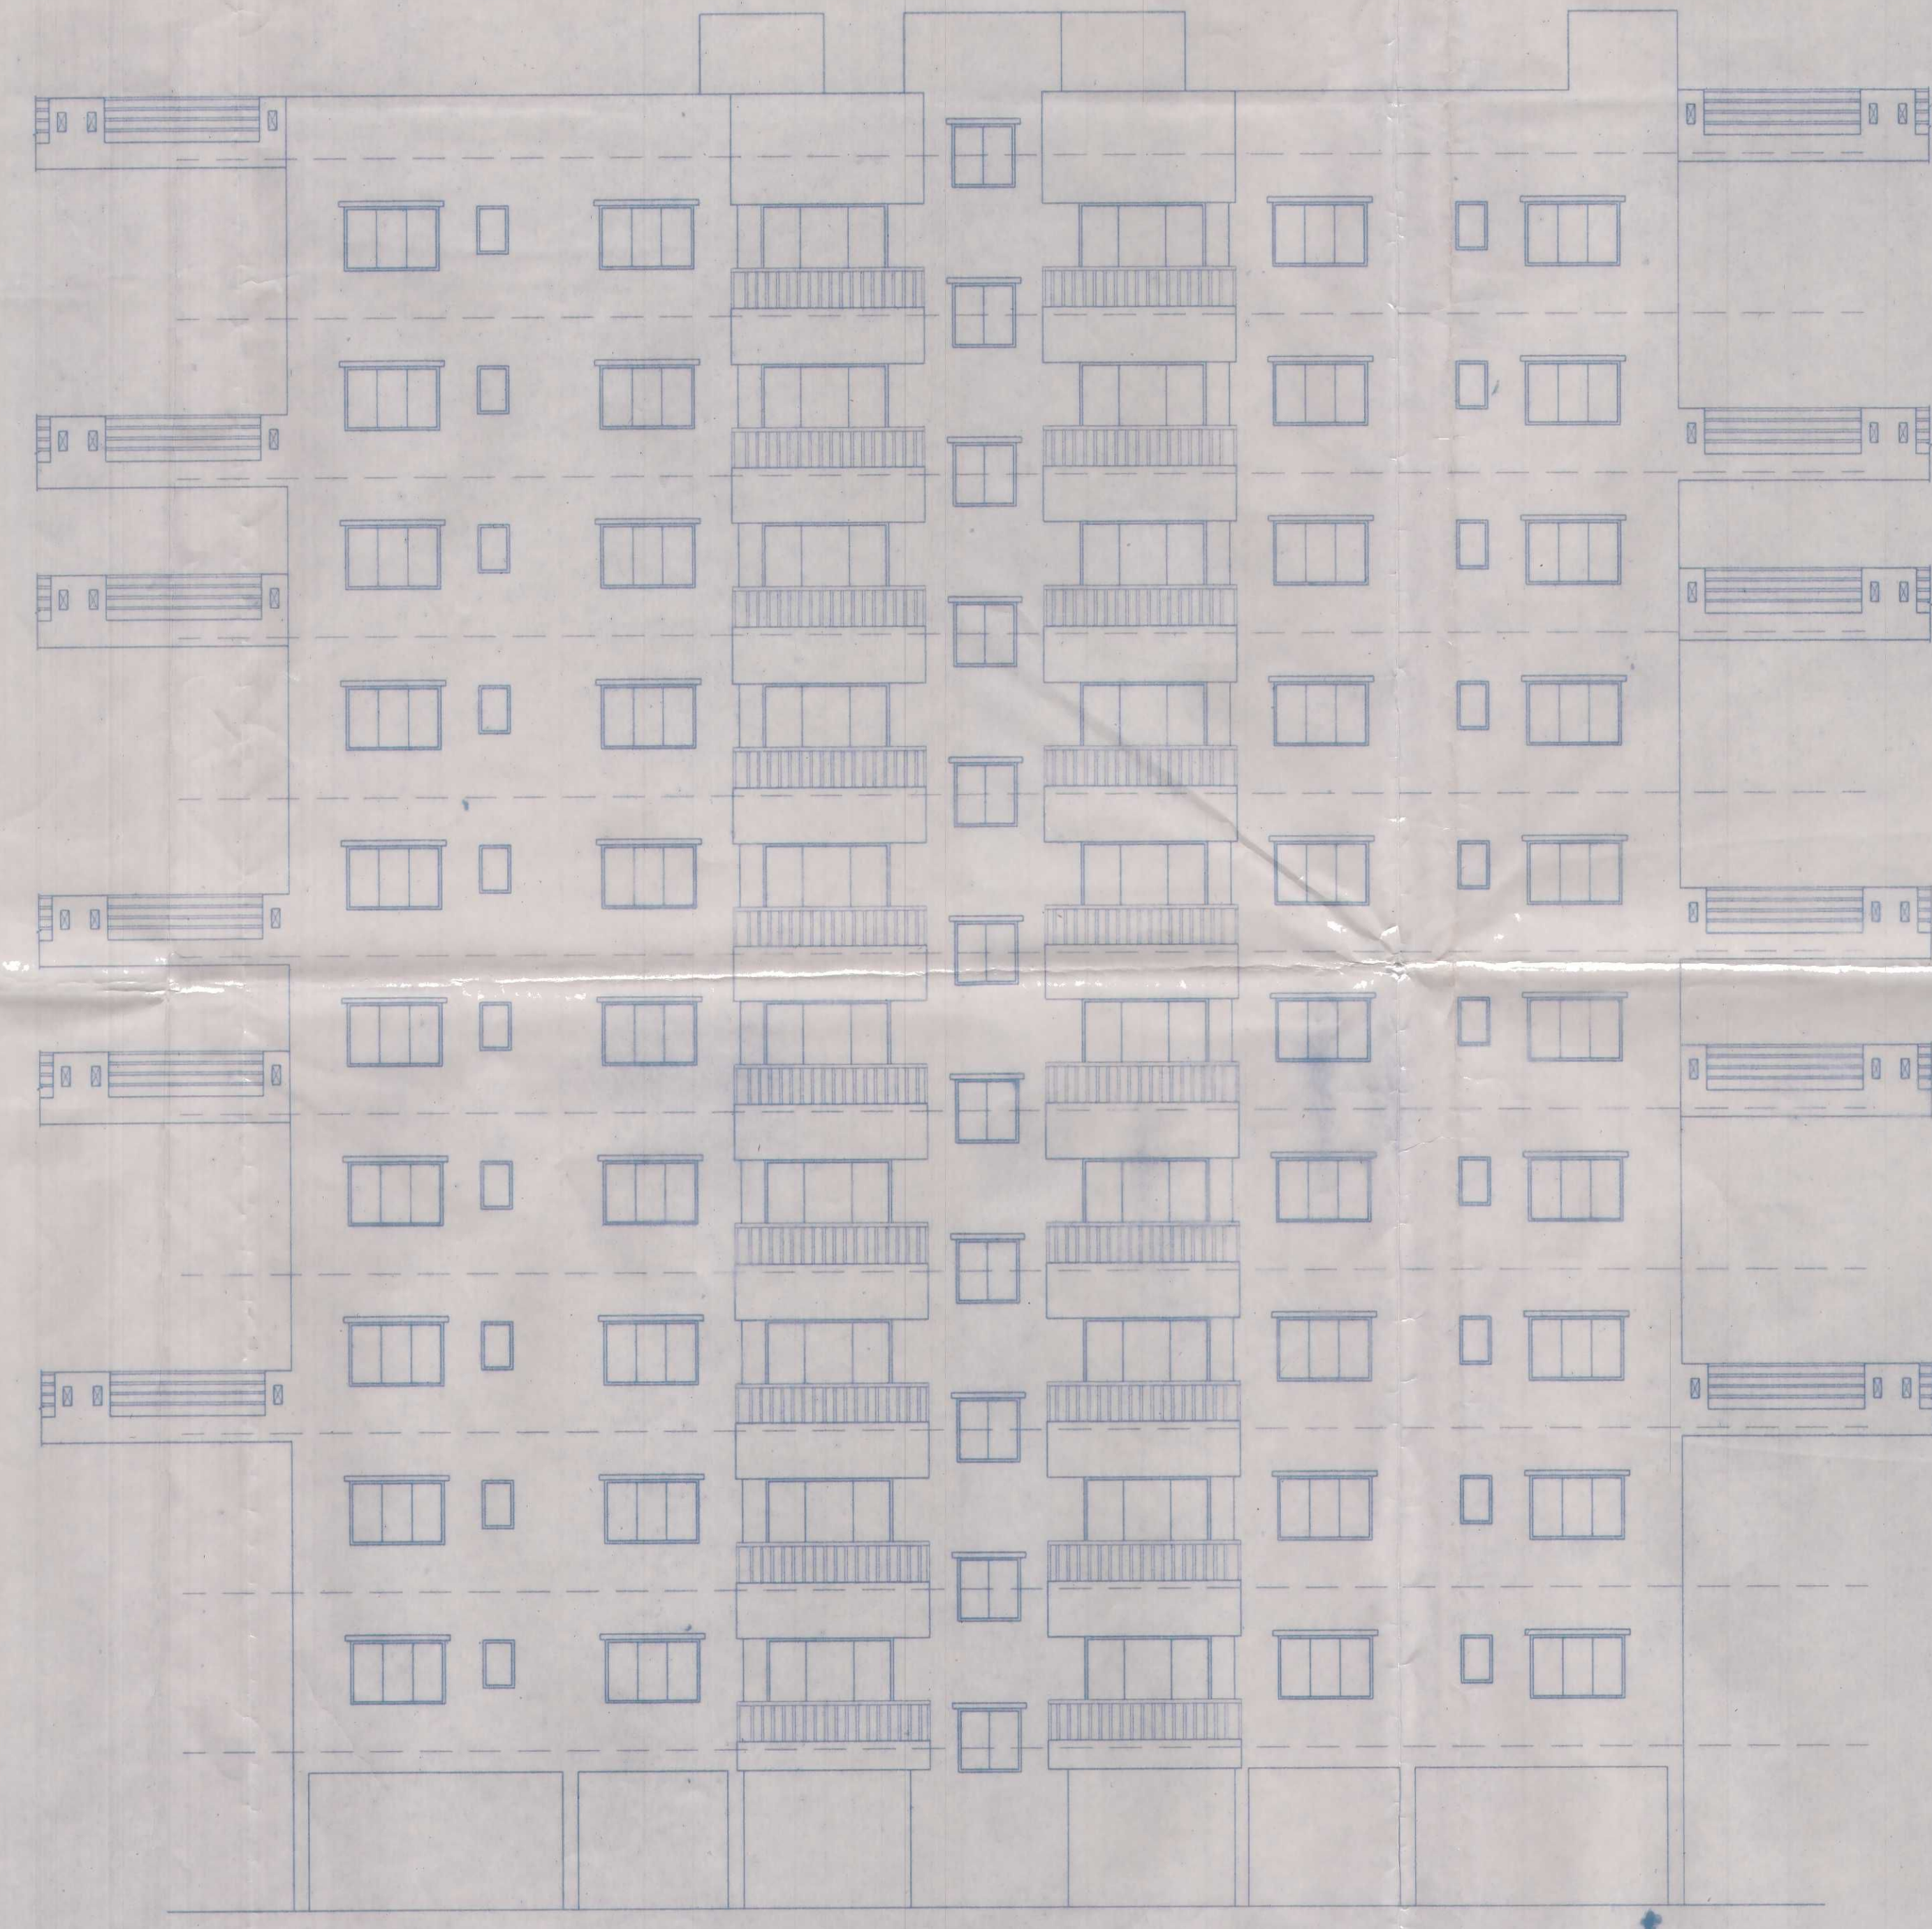

FRONT ELEVATION

CERTIFICATE OF OWNER
 I HEREBY CERTIFY THAT THE FOUNDATION AND SUPERSTRUCTURE OF THE BUILDING PROPOSED BE+X STORED (33.3 M. HEIGHT) RESIDENTIAL HOUSING COMPLEX AT 534 OF MOUZA TEKHORIA DAG NO- 139,140,143 & 144 OF MOUZA ATGHARA L.R. KHATAN NO- 1654,1643,1662, 1639, 1663, 1640, 707, 707, 1642, 1645, 1637, 1663, 1666, 1656, 1663, 1650, 1657, 1637, 1646, 827/653/1850, 2072, 1657, 1646, 1651, 1654, 1666, 1649, 1644, 470, 1653, 1675, 1662, 707, 1651, 781/1, 8282/2, 1658, 55, 1659/1765, 1639, 1643, 1649, 1640, 1658 PG- BACHHATI, S. NO- 9 & 10, WARD NO- 9, UNDER RAJARHAT GOPALPUR MUNICIPALITY DISTRICT- (N) 24 PARGANAS

SIGNATURE OF OWNER
 ARCH DEBRA PROPERTIES PVT. LTD.
 Rajaratan Kumar Sengupta
 Authorized Signatory

CERTIFICATE OF ENGINEER
 WE HEREBY CERTIFY THAT THE FOUNDATION AND SUPERSTRUCTURE OF THE BUILDING PROPOSED BE+X STORED (33.3 M. HEIGHT) RESIDENTIAL HOUSING COMPLEX AT 534 OF MOUZA TEKHORIA DAG NO- 139,140,143 & 144 OF MOUZA ATGHARA L.R. KHATAN NO- 1654,1643,1662, 1639, 1663, 1640, 707, 707, 1642, 1645, 1637, 1663, 1666, 1656, 1663, 1650, 1657, 1637, 1646, 827/653/1850, 2072, 1657, 1646, 1651, 1654, 1666, 1649, 1644, 470, 1653, 1675, 1662, 707, 1651, 781/1, 8282/2, 1658, 55, 1659/1765, 1639, 1643, 1649, 1640, 1658 PG- BACHHATI, S. NO- 9 & 10, WARD NO- 9, UNDER RAJARHAT GOPALPUR MUNICIPALITY DISTRICT- (N) 24 PARGANAS

SIGNATURE OF L.T.A.
 RAJKUMAR AGARWAL
 ARCHITECT
 MEMBER OF COUNCIL OF ARCHITECTURE CA / 94 / 17940

SIGNATURE OF STRUCTURAL ENGINEER
 SANJIV J. PAREKH
 M.E. (STRUCTURE), B.C.E., PGDGM,
 CIVIL ENGINEER, REGISTERED (F-018224-4)
 E.S.E. NO. 104 (I) K.M.C.
 SANJIV J. PAREKH
 ADDRESS:
 53, JUSTICE CHANDRA MADHAB ROAD,
 KOLKATA-20.

SIGNATURE OF GEO-TECHNICAL ENGINEER
 ALOK ROY
 ADDRESS: RAJAN PARI, KOL-94

TITLE (TOWER-2)
 ELEVATION, SECTION C-C & SECTION D-D

PROJECT
 PROPOSED BE+X STORED (33.3 M. HEIGHT) RESIDENTIAL HOUSING COMPLEX AT 534 OF MOUZA TEKHORIA DAG NO- 139,140,143 & 144 OF MOUZA ATGHARA L.R. KHATAN NO- 1654,1643,1662, 1639, 1663, 1640, 707, 707, 1642, 1645, 1637, 1663, 1666, 1656, 1663, 1650, 1657, 1637, 1646, 827/653/1850, 2072, 1657, 1646, 1651, 1654, 1666, 1649, 1644, 470, 1653, 1675, 1662, 707, 1651, 781/1, 8282/2, 1658, 55, 1659/1765, 1639, 1643, 1649, 1640, 1658 PG- BACHHATI, S. NO- 9 & 10, WARD NO- 9, UNDER RAJARHAT GOPALPUR MUNICIPALITY DISTRICT- (N) 24 PARGANAS

DATE	JOB NO.	DEALT	CHECKED	SHEET NO.
08.02.14	ARCH/2010/332	TUMPA		6 OF 13

SCALE: 1:100 - ARCHITECT

RAJ AGARWAL & ASSOCIATES
 88, ROYD STREET,
 KOLKATA - 76

PRODUCED BY AN AUTODESK EDUCATIONAL PRODUCT

PRODUCED BY AN AUTODESK EDUCATIONAL PRODUCT

PRODUCED BY AN AUTODESK EDUCATIONAL PRODUCT