
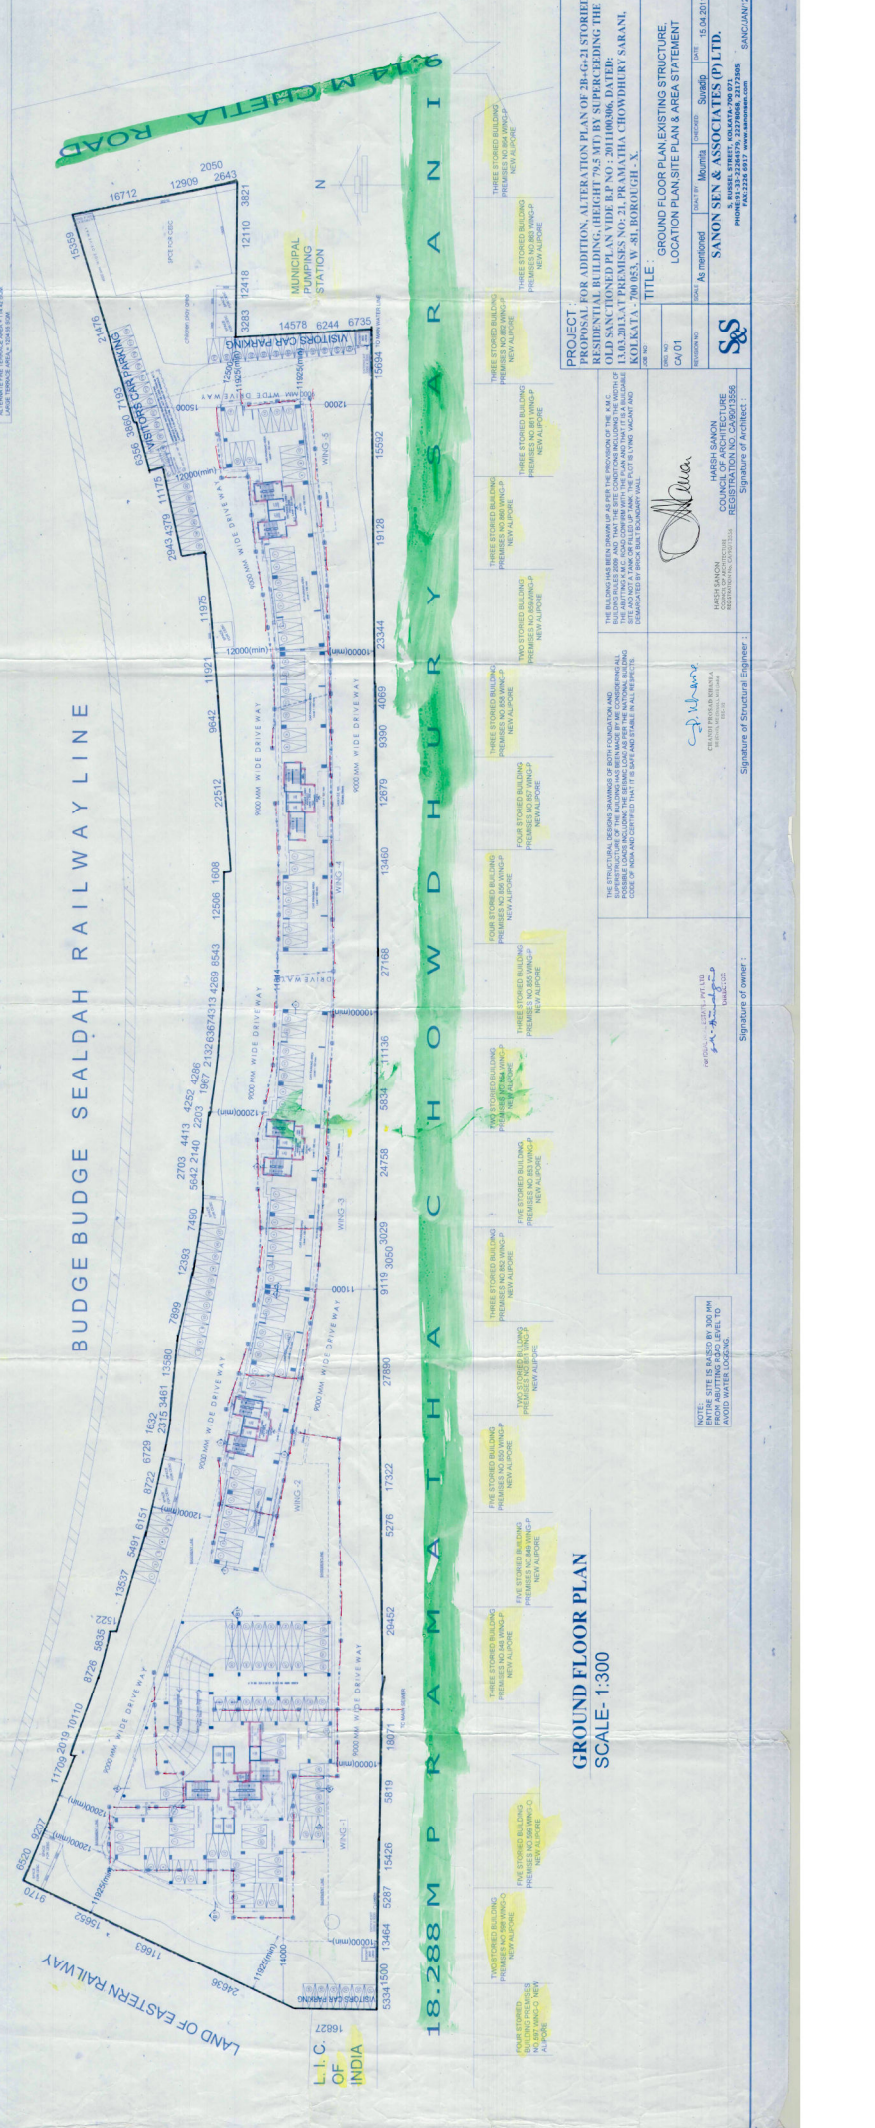


MAIN CHARACTERISTICS OF THE PLAN PROPOSAL
(FOR CIRCULAR NO. 27 OF 1987 (SI) OF 22.11.87)

NO.	DESCRIPTION	UNIT	VALUE
1.	AREA UNDER CONSTRUCTION	SQ.M	20000
2.	AREA UNDER EXISTING STRUCTURE	SQ.M	10000
3.	AREA UNDER DEMOLITION	SQ.M	5000
4.	AREA UNDER OPEN SPACE	SQ.M	15000
5.	AREA UNDER PARKING	SQ.M	2000
6.	AREA UNDER ROAD	SQ.M	1000
7.	AREA UNDER CANALS	SQ.M	500
8.	AREA UNDER UTILITIES	SQ.M	500
9.	AREA UNDER FLOODING	SQ.M	500
10.	AREA UNDER OTHER	SQ.M	500
11.	TOTAL COVERED AREA	SQ.M	43000
12.	TOTAL OPEN AREA	SQ.M	37000
13.	TOTAL AREA	SQ.M	80000
14.	PERCENTAGE COVERED AREA	%	53.75
15.	PERCENTAGE OPEN AREA	%	46.25
16.	PERCENTAGE TOTAL AREA	%	100
17.	PERCENTAGE ROAD AREA	%	1.25
18.	PERCENTAGE PARKING AREA	%	2.50
19.	PERCENTAGE CANALS AREA	%	0.625
20.	PERCENTAGE UTILITIES AREA	%	0.625
21.	PERCENTAGE FLOODING AREA	%	0.625
22.	PERCENTAGE OTHER AREA	%	0.625
23.	PERCENTAGE ROAD AREA	%	1.25
24.	PERCENTAGE PARKING AREA	%	2.50
25.	PERCENTAGE CANALS AREA	%	0.625
26.	PERCENTAGE UTILITIES AREA	%	0.625
27.	PERCENTAGE FLOODING AREA	%	0.625
28.	PERCENTAGE OTHER AREA	%	0.625

AREA STATEMENT

NO.	DESCRIPTION	UNIT	VALUE
1.	EXISTING STRUCTURE	SQ.M	10000
2.	NEW STRUCTURE	SQ.M	10000
3.	DEMOLITION	SQ.M	5000
4.	OPEN SPACE	SQ.M	15000
5.	PARKING	SQ.M	2000
6.	ROAD	SQ.M	1000
7.	CANALS	SQ.M	500
8.	UTILITIES	SQ.M	500
9.	FLOODING	SQ.M	500
10.	OTHER	SQ.M	500
11.	TOTAL COVERED AREA	SQ.M	43000
12.	TOTAL OPEN AREA	SQ.M	37000
13.	TOTAL AREA	SQ.M	80000

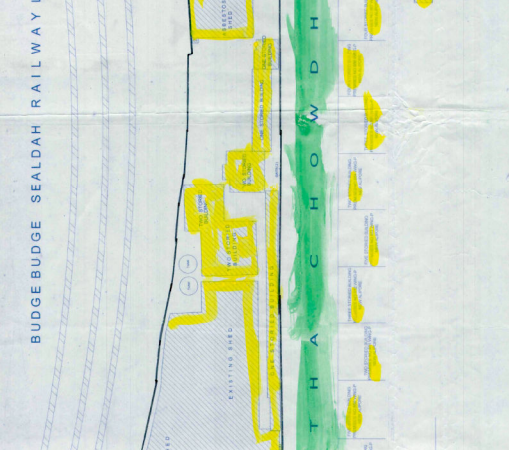

EXISTING STRUCTURE TO BE DEMOLISHED

EXISTING STRUCTURE
SCALE- 1:500

SITE PLAN
SCALE- 1:600

LOCATION PLAN
SCALE- 1:4000

GROUND FLOOR PLAN
SCALE- 1:300

GROUND FLOOR PLAN EXISTING STRUCTURE
LOCATION PLAN SITE PLAN & AREA STATEMENT

PROJECT: PROPOSAL FOR ADDITION, ALTERATION PLAN OF 2B-GG-1 STORED RESIDENTIAL BUILDING, (HEIGHT 79.5 MET BY SUPERCEEDING THE OLD SANCTIONED PLAN VIDE R.P. NO. 201100096, DATE: 16.05.2011, AT NO. 18, 288 MP RAMA THACHOWDURY SARANI, KOLKATA - 700 043, W-81, BARUIGHAT, N.

TITLE: GROUND FLOOR PLAN EXISTING STRUCTURE LOCATION PLAN SITE PLAN & AREA STATEMENT

DATE: 15.04.2011

SCALE: AS SHOWN

DESIGNED BY: HANISH SANCHEZ

CHECKED BY: HANISH SANCHEZ

DATE: 15.04.2011

PROJECT NO.: SAN/2011/00096

CLIENT: SANSON SIN & ASSOCIATES (P) LTD.

ADDRESS: 10/1, 10/2, 10/3, 10/99, 10/100