


Sanctioned By:
Assistant Engineer (C-B) Br. No. 18

LAND OF EASTERN RAILWAY

L. I. C. OF INDIA

BUDGE BUDGE SEALDAH RAILWAY LINE

9.14 M CHELLA



18.288 M P R A M A T H A C H O W D H U R Y S A R A N I

FOUR STORIED BUILDING PREMISES NO 557 WING-O NEW ALIPORE	TWO STORIED BUILDING PREMISES NO 598 WING-O NEW ALIPORE	FIVE STORIED BUILDING PREMISES NO 599 WING-O NEW ALIPORE	THREE STORIED BUILDING PREMISES NO 848 WING-P NEW ALIPORE	FIVE STORIED BUILDING PREMISES NO 849 WING-P NEW ALIPORE	TWO STORIED BUILDING PREMISES NO 851 WING-P NEW ALIPORE	THREE STORIED BUILDING PREMISES NO 852 WING-P NEW ALIPORE	FIVE STORIED BUILDING PREMISES NO 853 WING-P NEW ALIPORE	TWO STORIED BUILDING PREMISES NO 854 WING-P NEW ALIPORE	THREE STORIED BUILDING PREMISES NO 855 WING-P NEW ALIPORE	FOUR STORIED BUILDING PREMISES NO 856 WING-P NEW ALIPORE	FOUR STORIED BUILDING PREMISES NO 857 WING-P NEW ALIPORE	THREE STORIED BUILDING PREMISES NO 858 WING-P NEW ALIPORE	TWO STORIED BUILDING PREMISES NO 859 WING-P NEW ALIPORE	THREE STORIED BUILDING PREMISES NO 860 WING-P NEW ALIPORE	THREE STORIED BUILDING PREMISES NO 861 WING-P NEW ALIPORE	THREE STORIED BUILDING PREMISES NO 862 WING-P NEW ALIPORE	THREE STORIED BUILDING PREMISES NO 863 WING-P NEW ALIPORE	THREE STORIED BUILDING PREMISES NO 864 WING-P NEW ALIPORE
--	---	--	---	--	---	---	--	---	---	--	--	---	---	---	---	---	---	---

FIRST FLOOR PLAN
SCALE- 1:300

PROJECT :
PROPOSAL FOR ADDITION, ALTERATION PLAN OF 2B-G+21 STORIED RESIDENTIAL BUILDING, (HEIGHT 79.5 MT) BY SUPERCEEDING THE OLD SANCTIONED PLAN VIDE B.P NO : 2011100306, DATED: 13.03.2013, AT PREMISES NO: 21, PRAMATHA CHOWDHURY SARANI, KOLKATA - 700 053, W -81, BOROUGH - X.

JOB NO:	TITLE : WING- 1,2,3,4 & 5			
DRG NO:	FIRST FLOOR PLAN			
CA/01B	SCALE	DEALT BY	CHECKED	DATE
	As mentioned	Moumita	Suvadip	15.04.2011
REVISION NO:	SANON SEN & ASSOCIATES (P) LTD.			
	5, RUSSEL STREET, KOLKATA-700 071 PHONE:91-33-22264579, 22278068, 22172505; FAX:2226 6917 www.sanonsen.com			

THE STRUCTURAL DESIGNS DRAWINGS OF BOTH FOUNDATION AND SUPERSTRUCTURE OF THE BUILDING HAS BEEN MADE BY ME CONSIDERING ALL POSSIBLE LOADS INCLUDING THE SEISMIC LOAD AS PER THE NATIONAL BUILDING CODE OF INDIA AND CERTIFIED THAT IT IS SAFE AND STABLE IN ALL RESPECTS.

Signature of owner : *S.K. Choudhury*
For IDEAL REAL ESTATE PVT. LTD. DIRECTOR

Signature of Structural Engineer : *C. Prasad*
CHANDI PRASAD KHANRA
BE (CIVIL), M.E. (STRUCT), NRI (IITK) 1991-92

THE BUILDING HAS BEEN DRAWN UP AS PER THE PROVISION OF THE K.M.C BUILDING RULES 2009 AND THAT THE SITE CONDITIONS INCLUDING THE WIDTH OF THE ABUTTING K.M.C. ROAD CONFORM WITH THE PLAN AND THAT IT IS A BUILDABLE SITE AND NOT A TANK OR FILLED UP TANK. THE PLOT IS LYING VACANT AND DEMARCATED BY BRICK BUILT BOUNDARY WALL.

Signature of Architect : *Harsh Sanon*
HARSH SANON
COUNCIL OF ARCHITECTURE
REGISTRATION NO. CA/90/13556