




TYPICAL FLOOR PLAN (2ND TO 19TH FLOOR)  
WING A & B

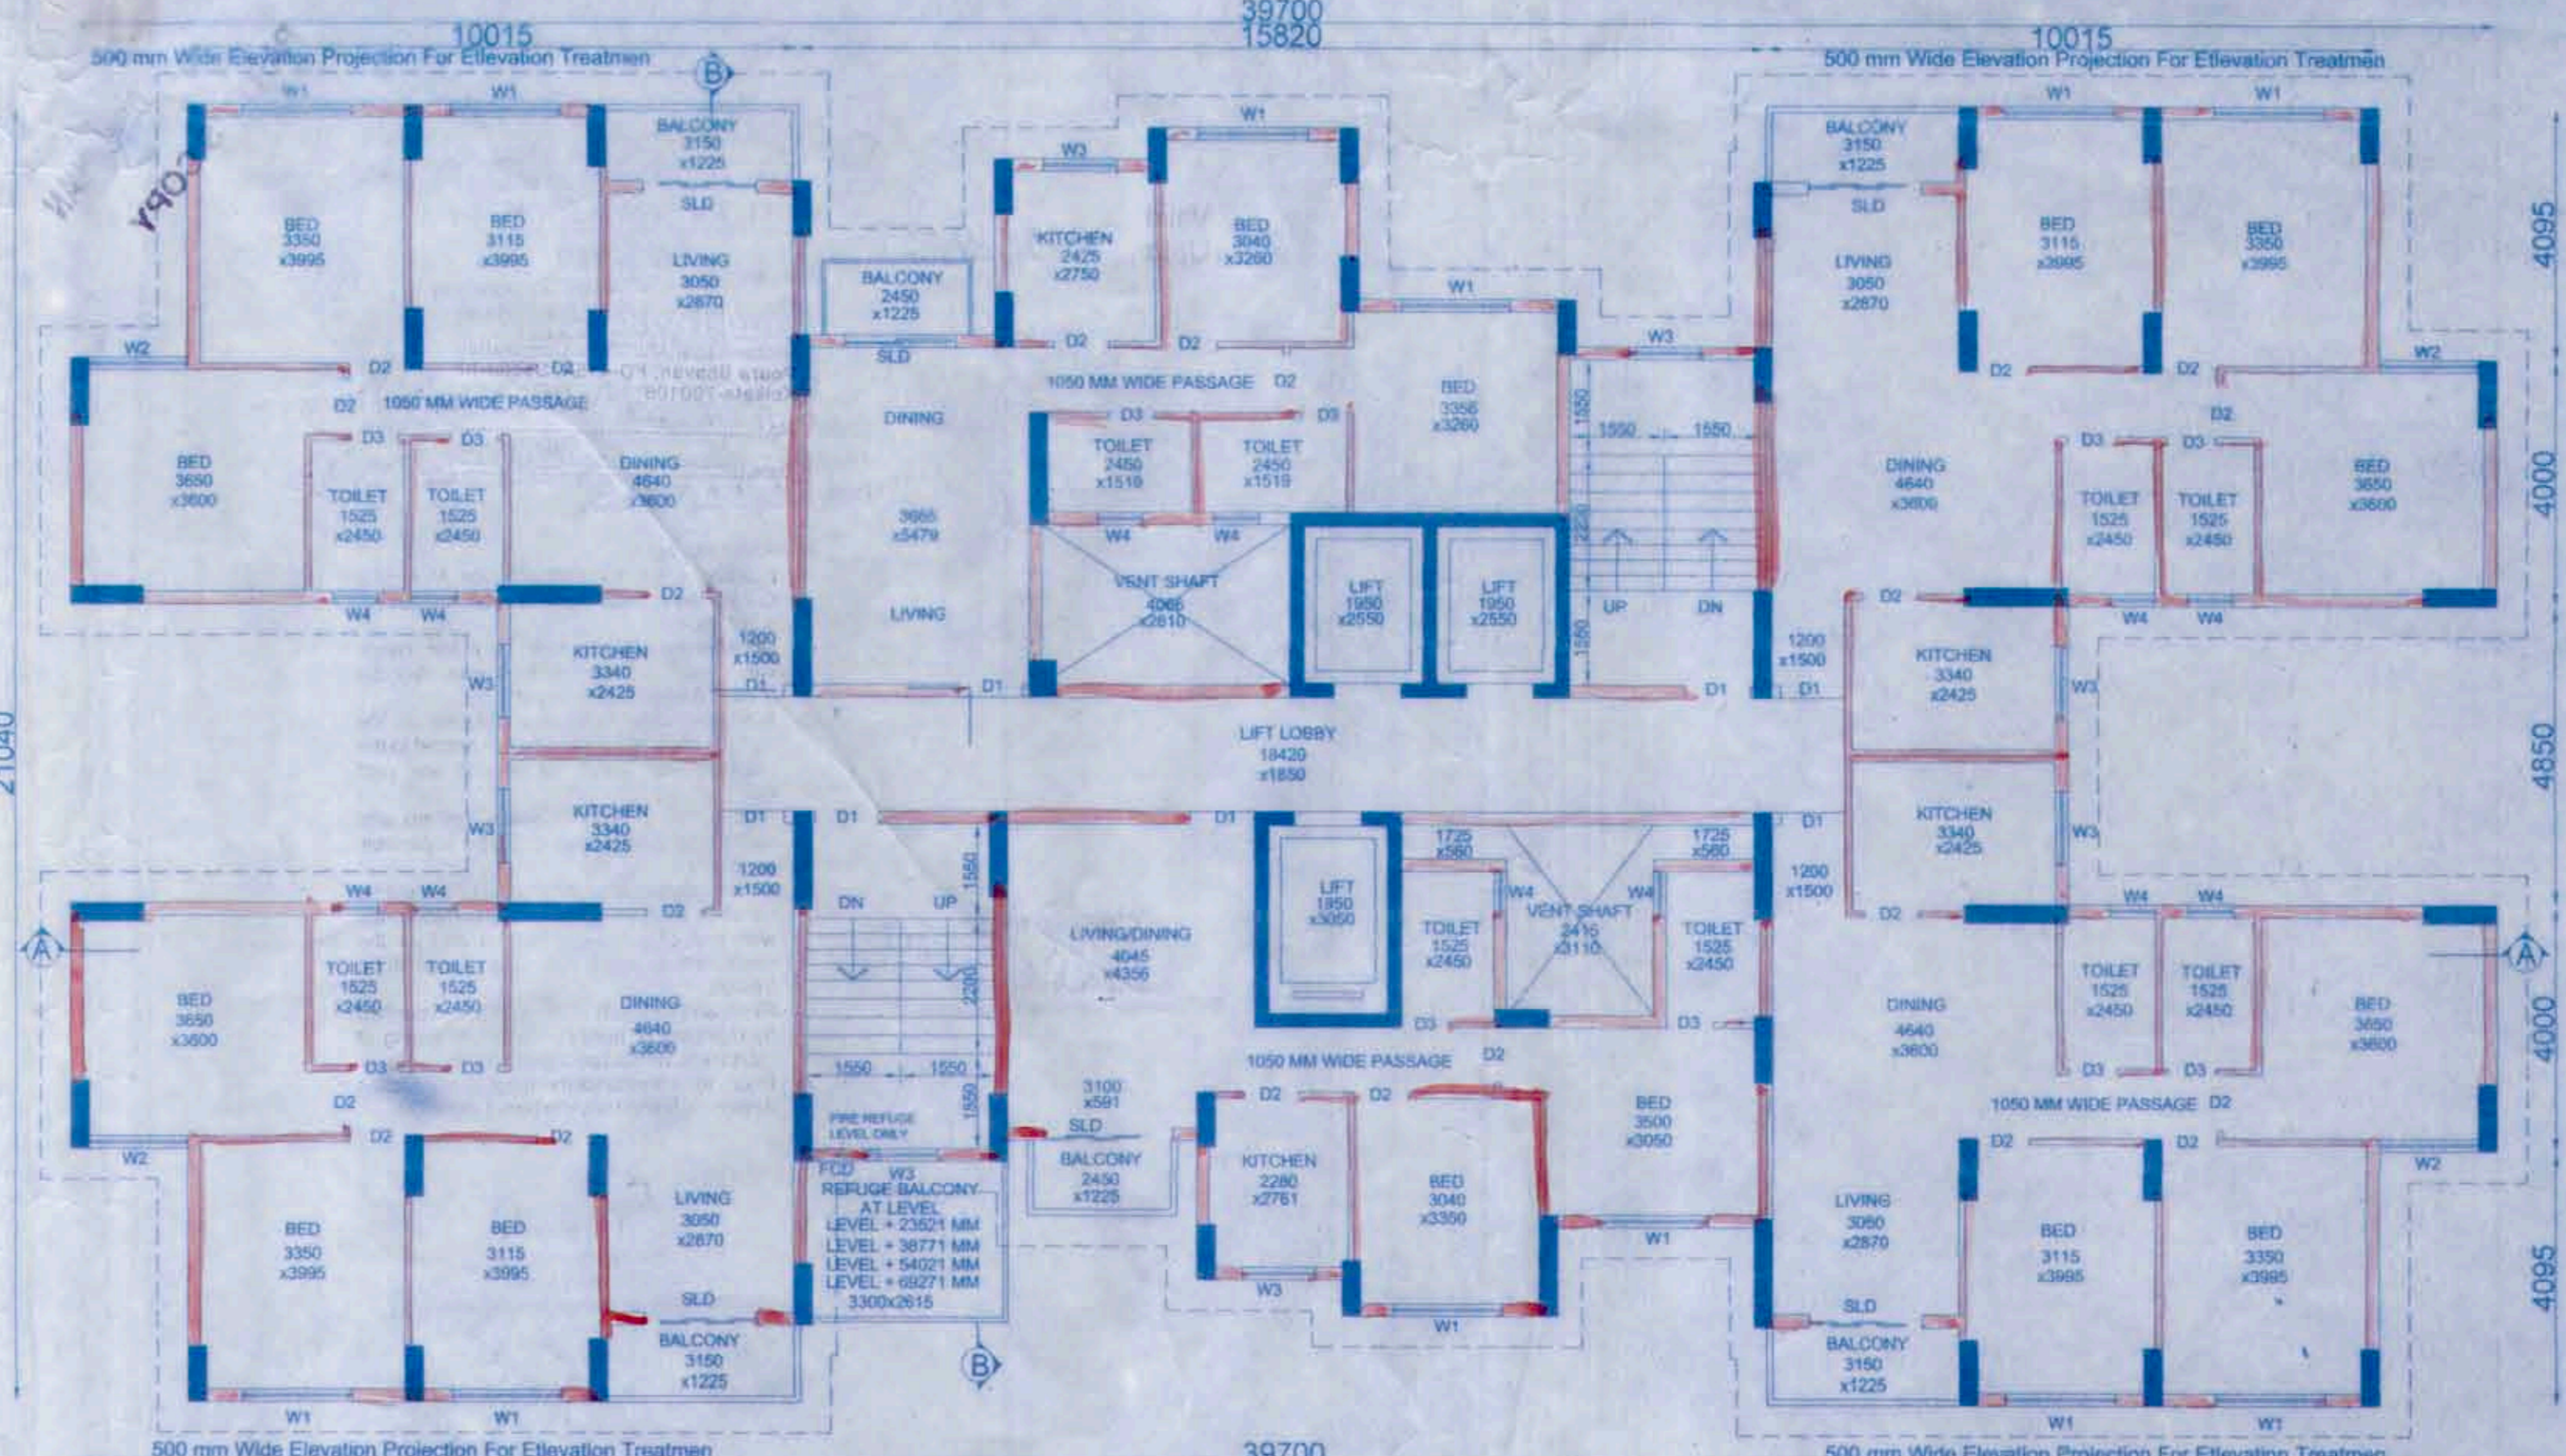


TYPICAL FLOOR PLAN (20TH TO 25TH FLOOR)  
WING A & B

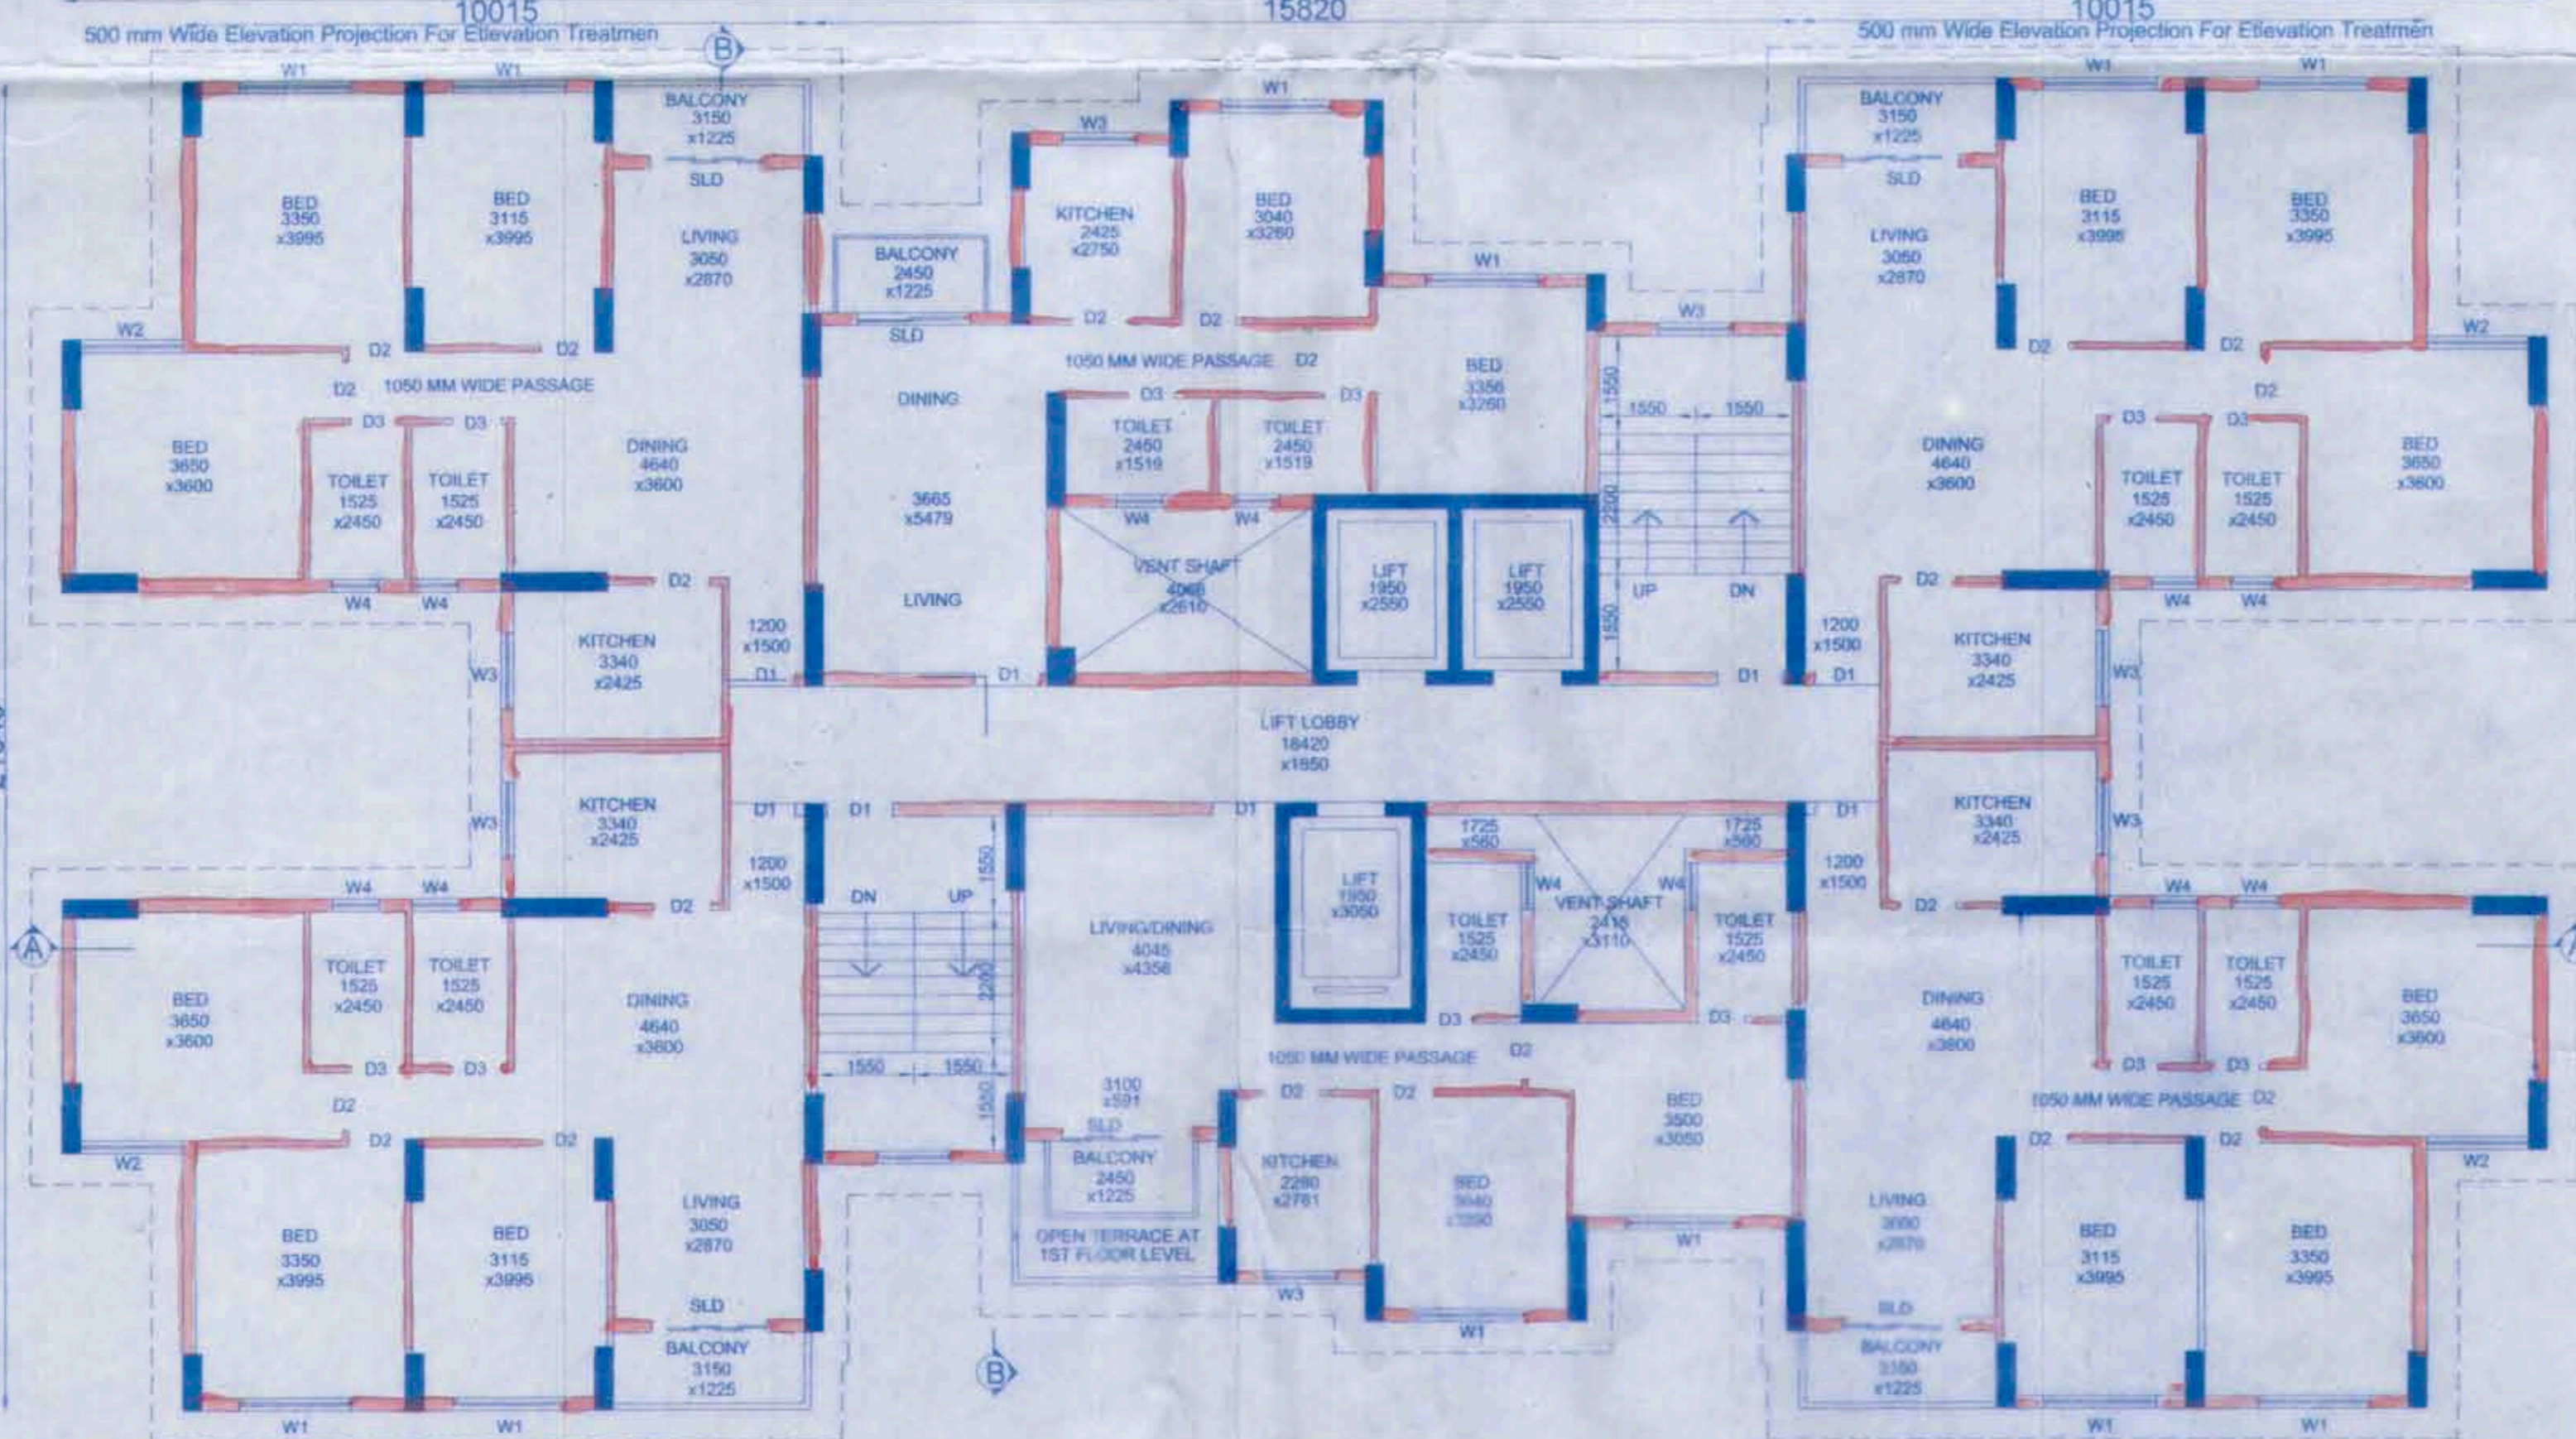


1ST FLOOR PLAN  
WING A & B

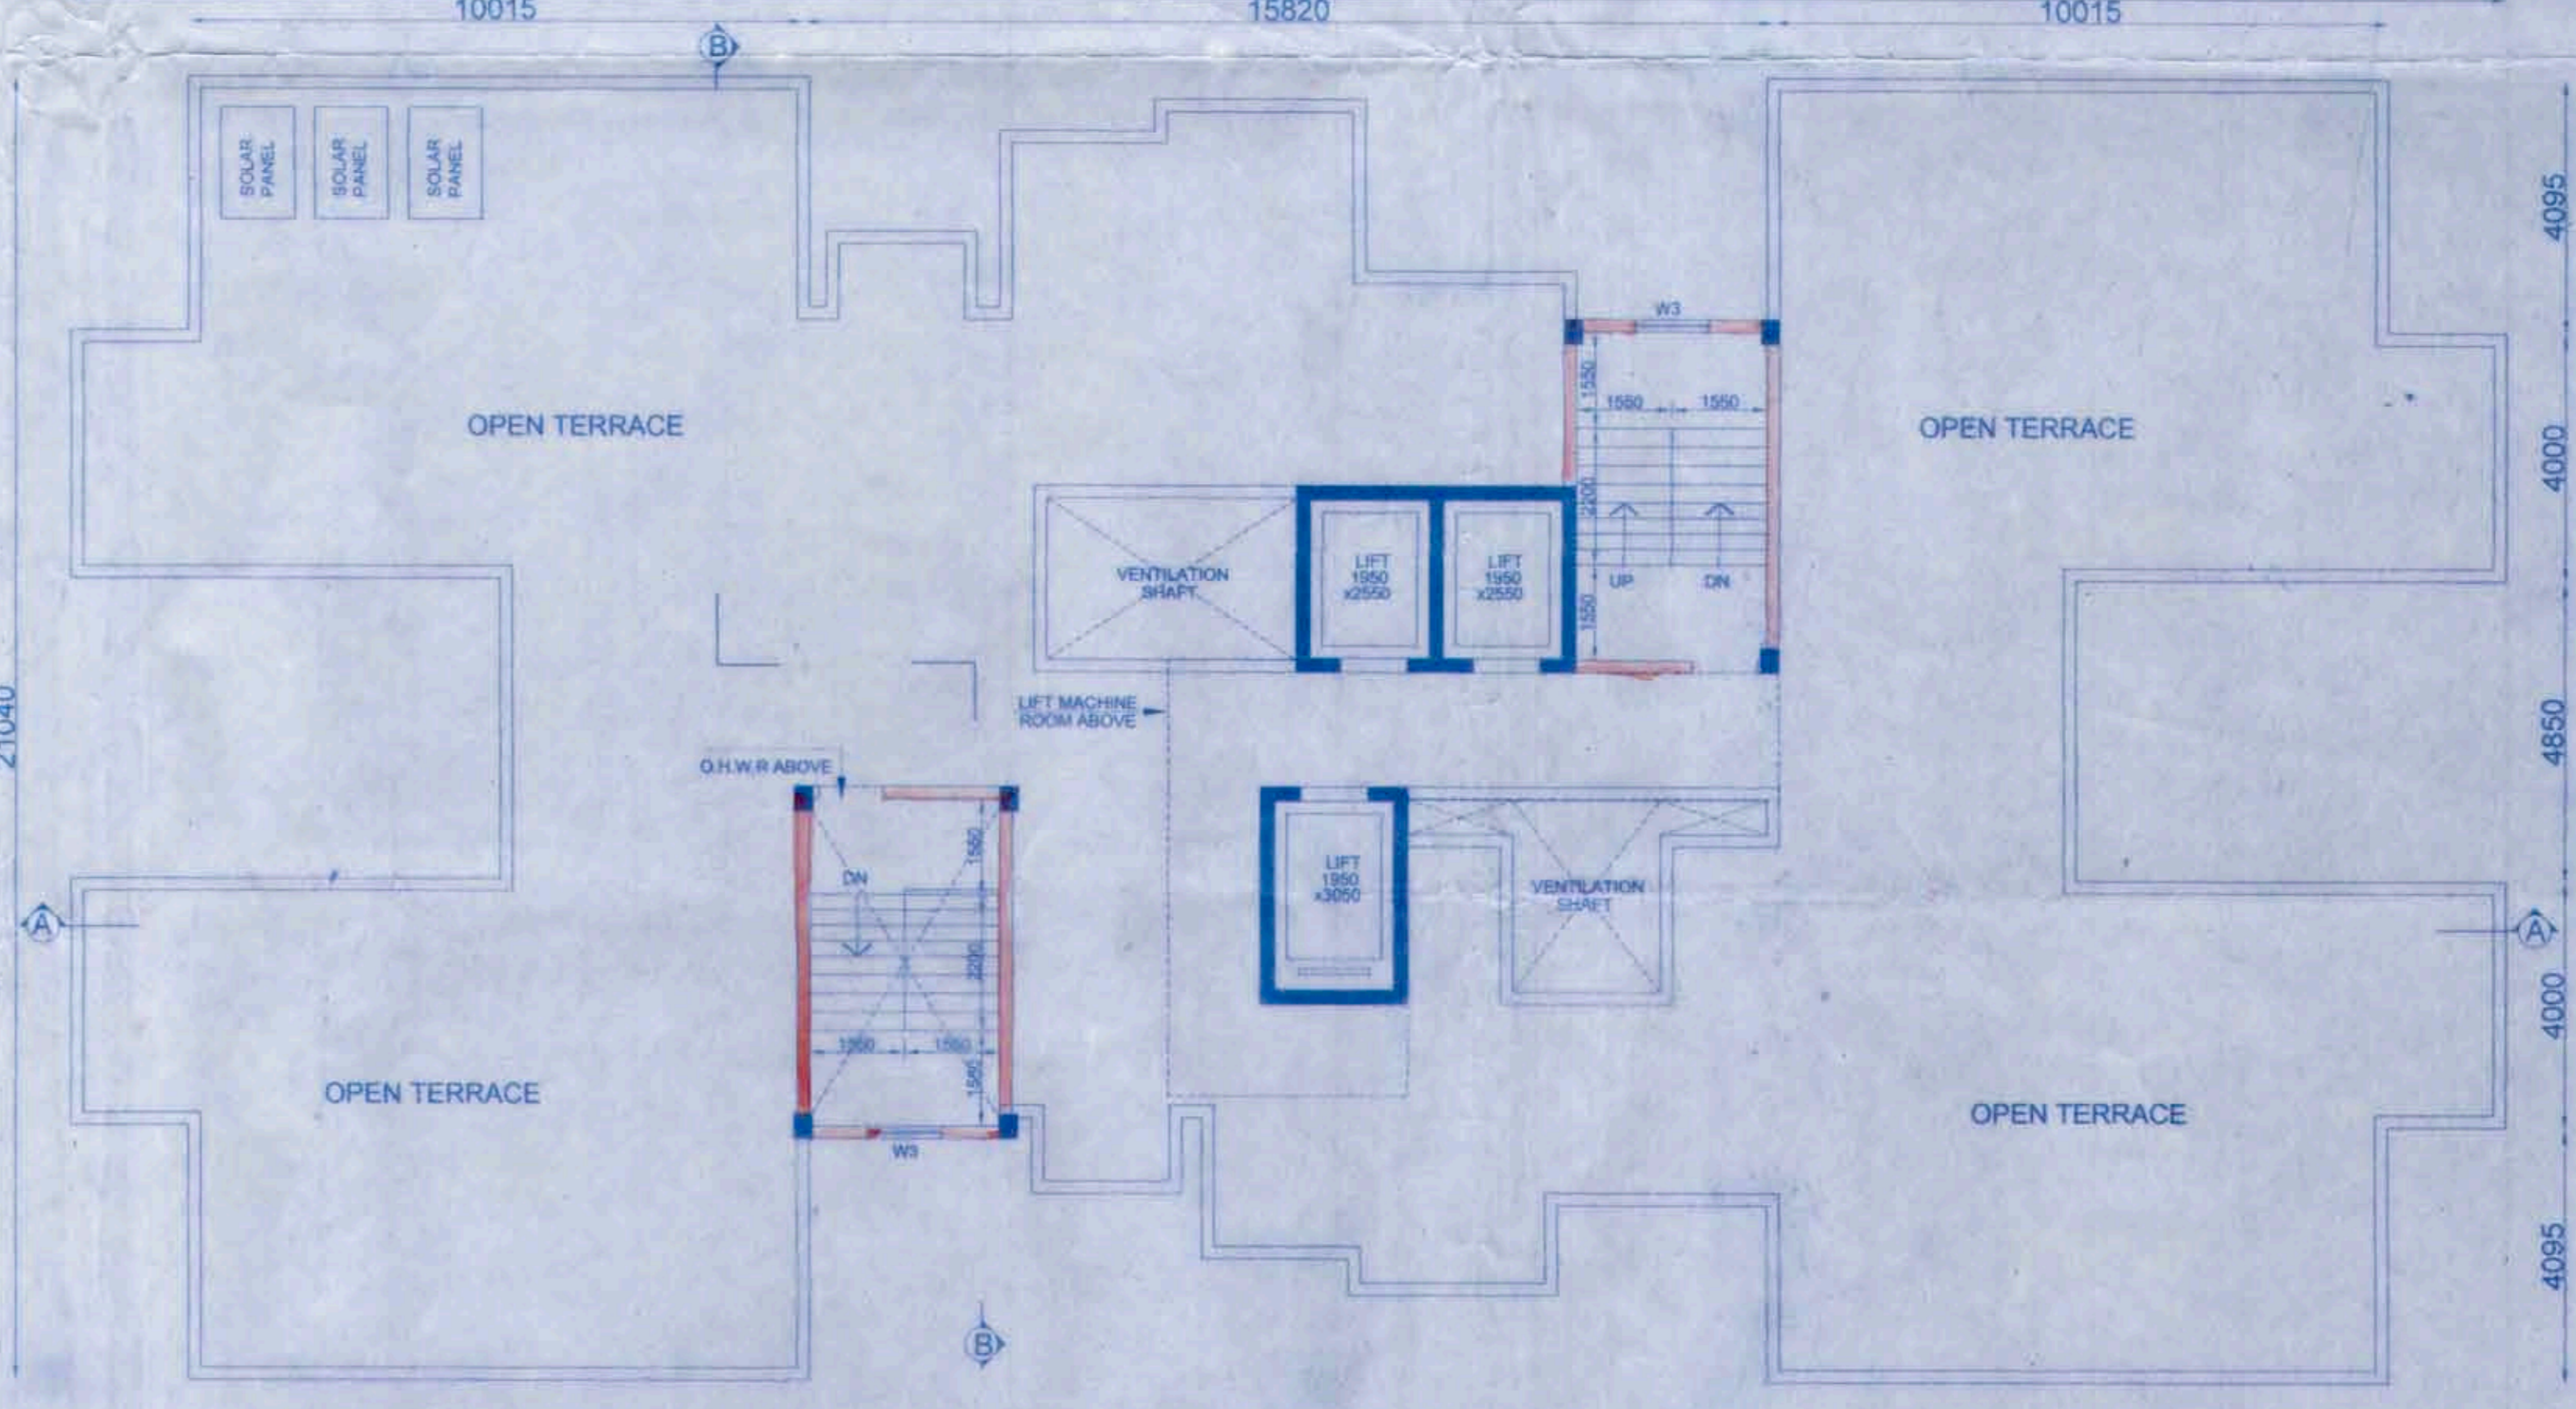


ROOF PLAN  
WING A & B

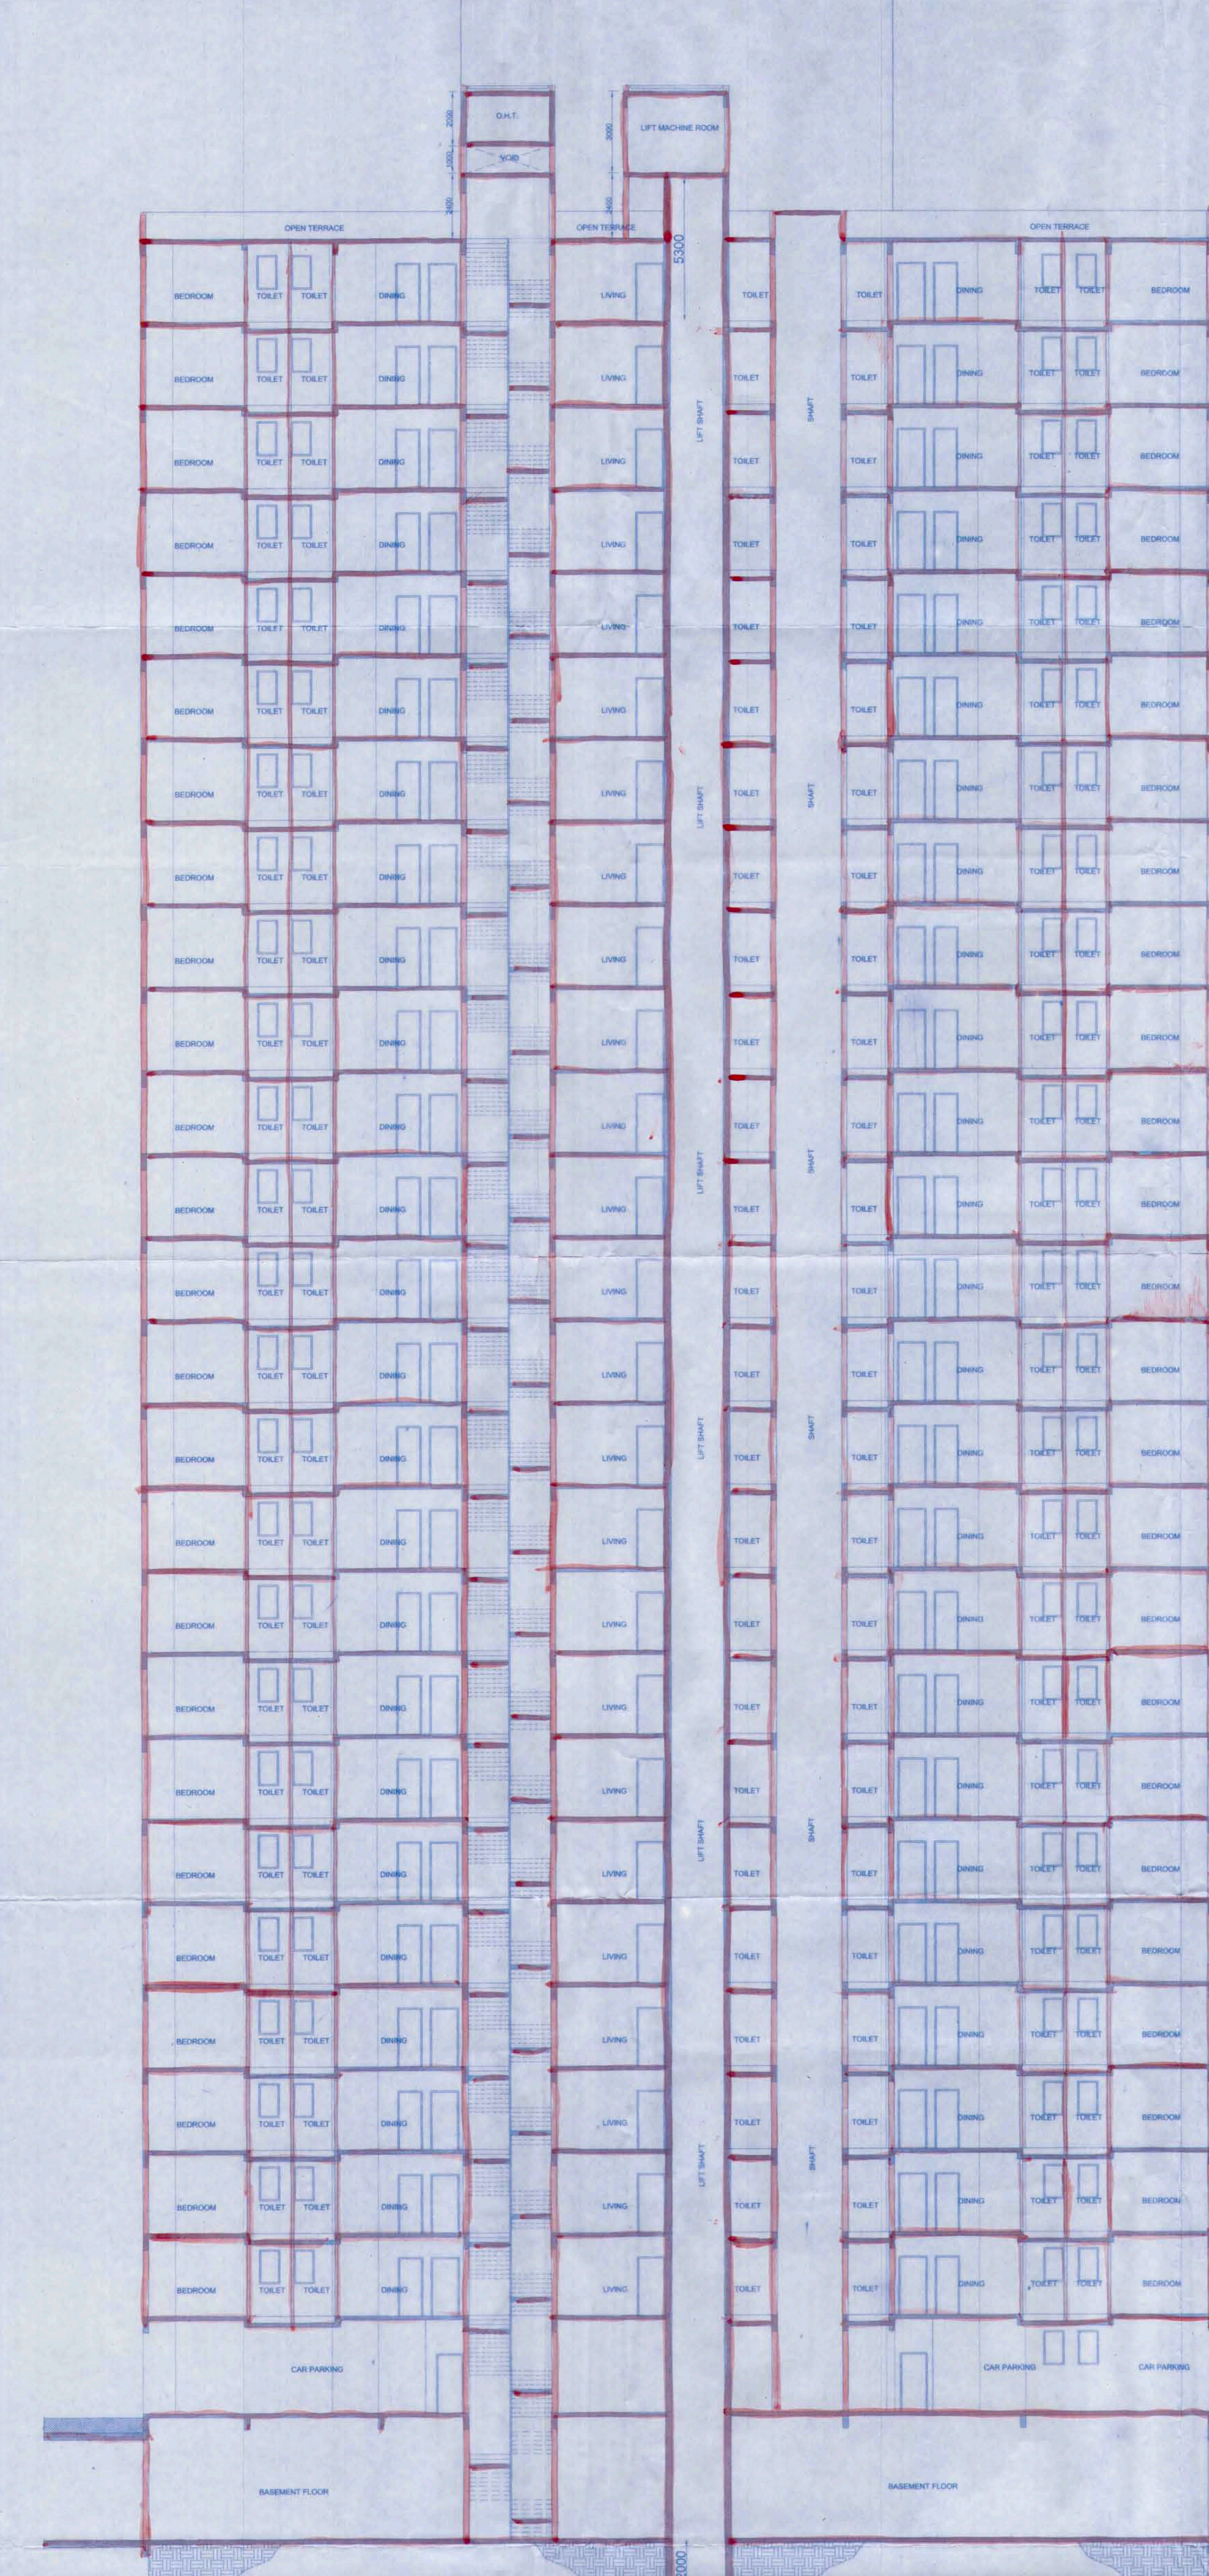

SECTION-AA  
WING A & B

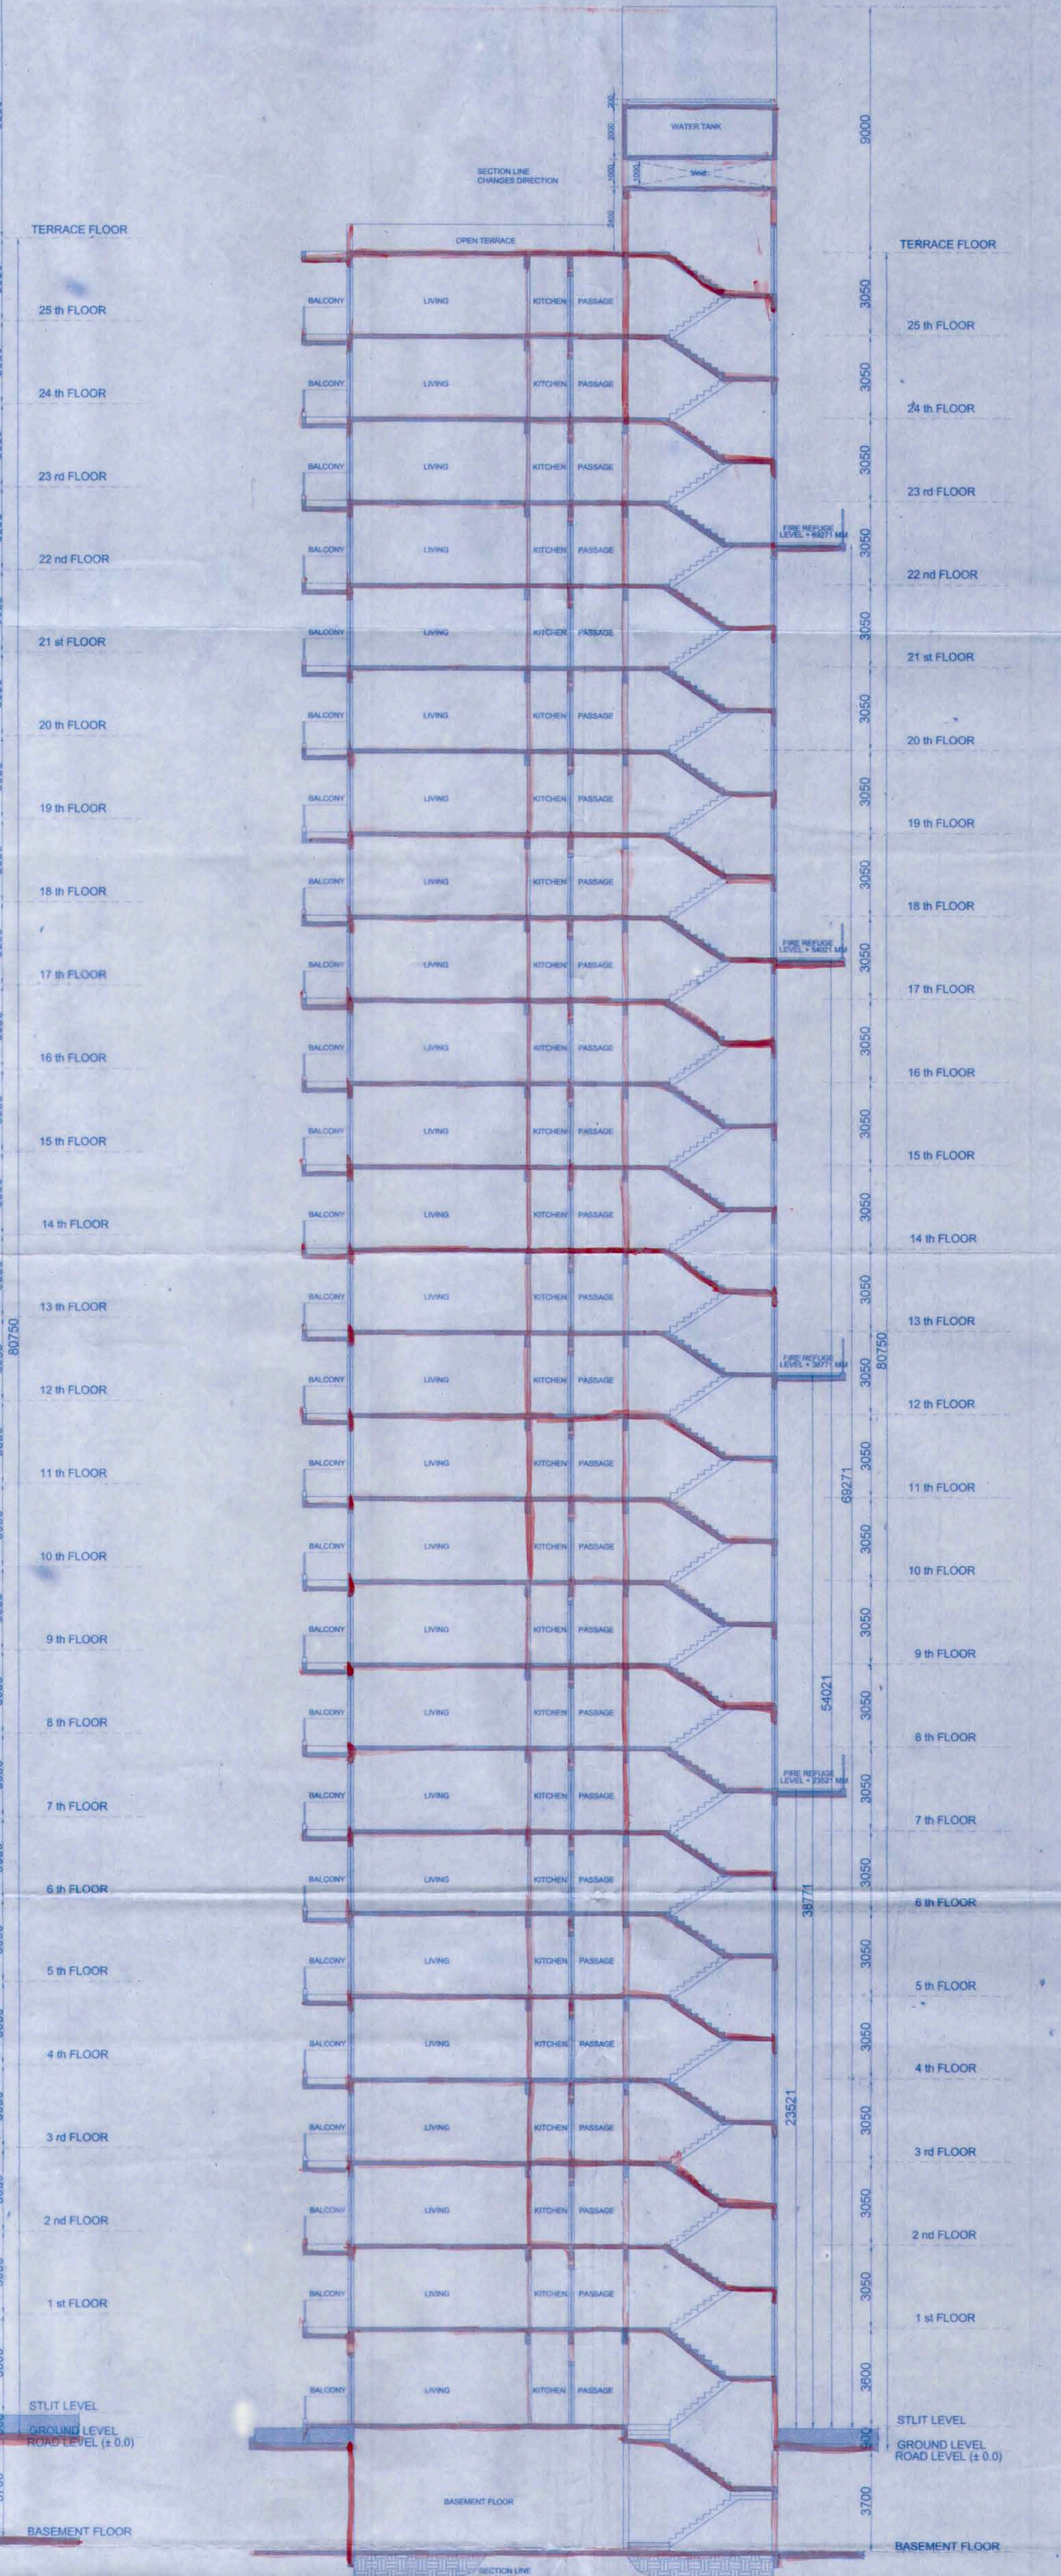

SECTION-BB  
WING A & B

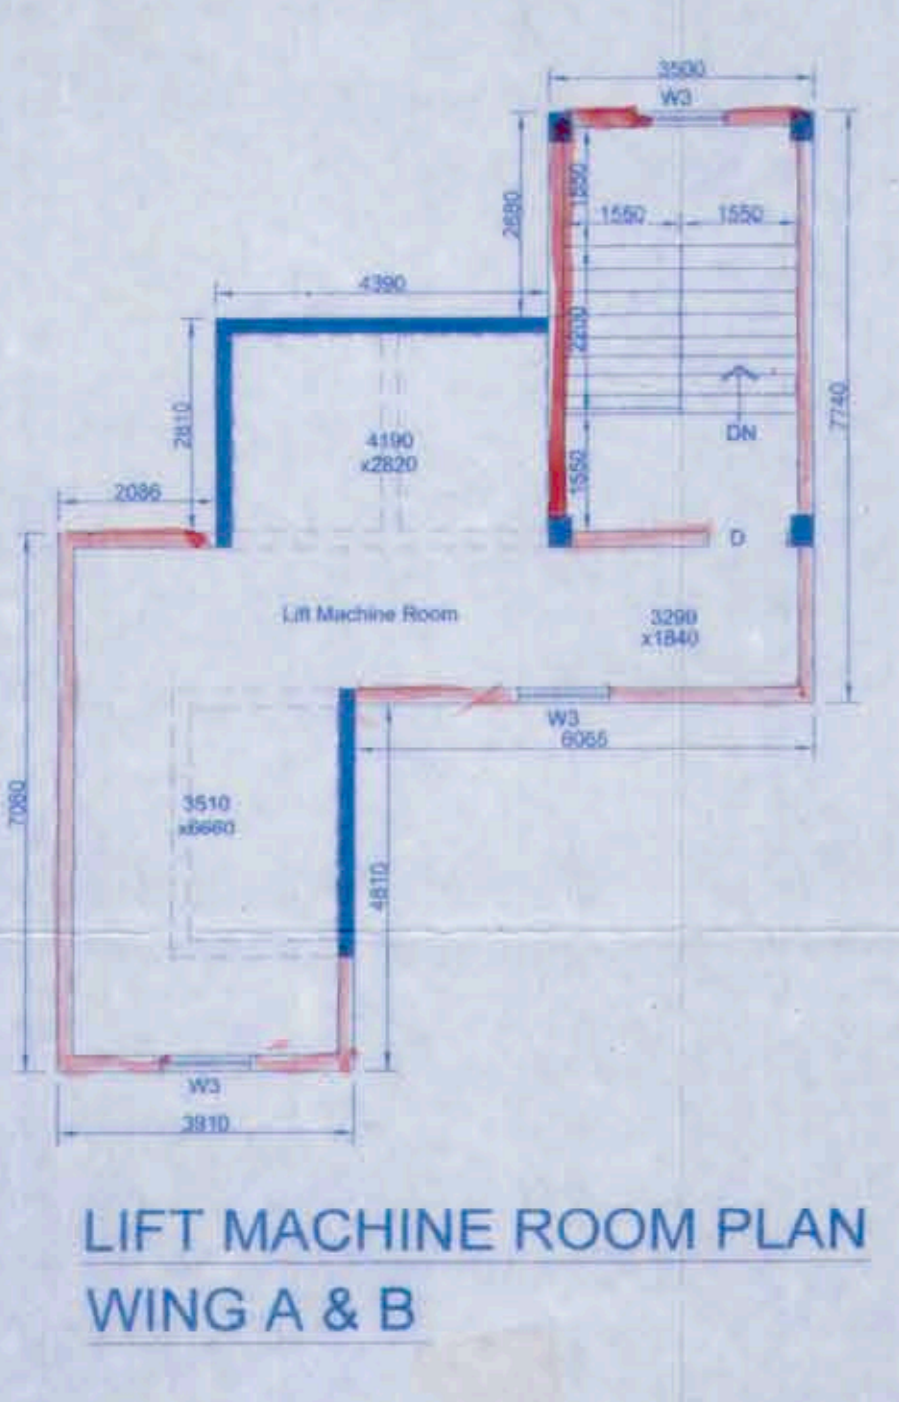

LIFT MACHINE ROOM PLAN  
WING A & B

**CERTIFICATE OF STRUCTURAL STABILITY**  
 WE HEREBY CERTIFY THAT THE FOUNDATION AND SUPERSTRUCTURE OF THE BUILDING PROPOSED FOR CONSTRUCTION MOUZA MAHISH BATHAN, R.S. DAG NO. - 489,490,491,492,549,550,551,552,553,555,561, MOUZA THAKDARI, R.S. DAG NO. - 852,918, WARD NO. - 28, PROVISIONAL HOLDING NO. - 001, BIDHANNAGAR MUNICIPAL CORPORATION (WARD NO. - 1, BIDHANNAGAR MUNICIPALITY (PREVIOUSLY), KOLKATA WEST BENGAL.  
 HAVE BEEN SO DESIGNED BY ME/US WILL MAKE SUCH FOUNDATION AND SUPER STRUCTURE SAFE IN ALL RESPECT INCLUDING THE CONSIDERATION OF BEARING CAPACITY AND SETTLEMENT OF SOIL ETC.  
 CERTIFIED THAT THE PLAN HAS BEEN DESIGNED AND DRAWN UP STRICTLY ACCORDING TO THE WEST BENGAL MUNICIPAL BUILDING RULES, 2007.  
 I HAVE CHECKED THE STRUCTURAL CALCULATIONS MADE BY SRI CHANDI PRASAD KHANRA, E.S.E. 12, THE CALCULATIONS IS FOUND CORRECT AND STRUCTURE IS SAFE AND STABLE IN ALL RESPECTS.  
 SIGNATURE OF ARCHITECT: *[Signature]*  
 SIGNATURE OF STRUCTURAL ENGINEER: *[Signature]*  
 SIGNATURE OF GEO-TECHNICAL ENGINEER: *[Signature]*

CERTIFIED THAT I HAVE GONE THROUGH THE WEST BENGAL MUNICIPAL BUILDING RULES 2007 AND ALSO UNDERTAKE TO ABIDE BY THOSE RULES DURING AND AFTER THE CONSTRUCTION OF THE BUILDING.  
 PROJECT:  
 PLAN PROPOSAL FOR ADDITIONAL 6 FLOORS OVER SANCTIONED B+G+19 STORED, WING (A & B); ADDITIONAL 7 FLOORS OVER SANCTIONED B+G+18 STORED, WING (C & D); ADDITIONAL 2 FLOORS OVER SANCTIONED B+G+19 STORED, WING (E & F); WITH ADDITION OF B+G+25 STORED NEW BUILDING, WING G; ALONG WITH ADDITIONAL 2 FLOORS OVER SANCTIONED B+G STORED CLUB BUILDING AT MOUZA MAHISH BATHAN, R.S. DAG NO. - 489,490,491,492,549,550,551,552,553,555,561, MOUZA THAKDARI, R.S. DAG NO. - 852,918, WARD NO. - 28, PROVISIONAL HOLDING NO. - 001, BIDHANNAGAR MUNICIPAL CORPORATION, (WARD NO. - 1, BIDHANNAGAR MUNICIPALITY, PREVIOUSLY), KOLKATA, WEST BENGAL, VIDE BUILDING PLAN SANCTION NO:A/BM/623, DATED:1.11.2013.

NOTE: Floor Level Shown In Metre.

JOB NO:	TITLE: WING A & B		
DRG. NO: CA/05	TYPICAL FLOOR PLAN, ROOF PLAN, SECTION-AA, SECTION-BB, LIFT MACHINE ROOM PLAN		
REVISION NO:	SCALE: 1:100	DEALT BY: suvadip	DATE: 31.08.2015
		<b>SANON SEN &amp; ASSOCIATES (P) LTD.</b> ARCHITECTS, ENGINEERS & INTERIOR DESIGNERS 5, RUSSELL STREET, KOLKATA-700 071 PHONE-91-33-22264579,22172505,22294402 FAX:2226 6917 E-MAIL:sanonsen@snl.com	

