




TYPICAL FLOOR PLAN (2ND TO 19TH FLOOR)
WING - F

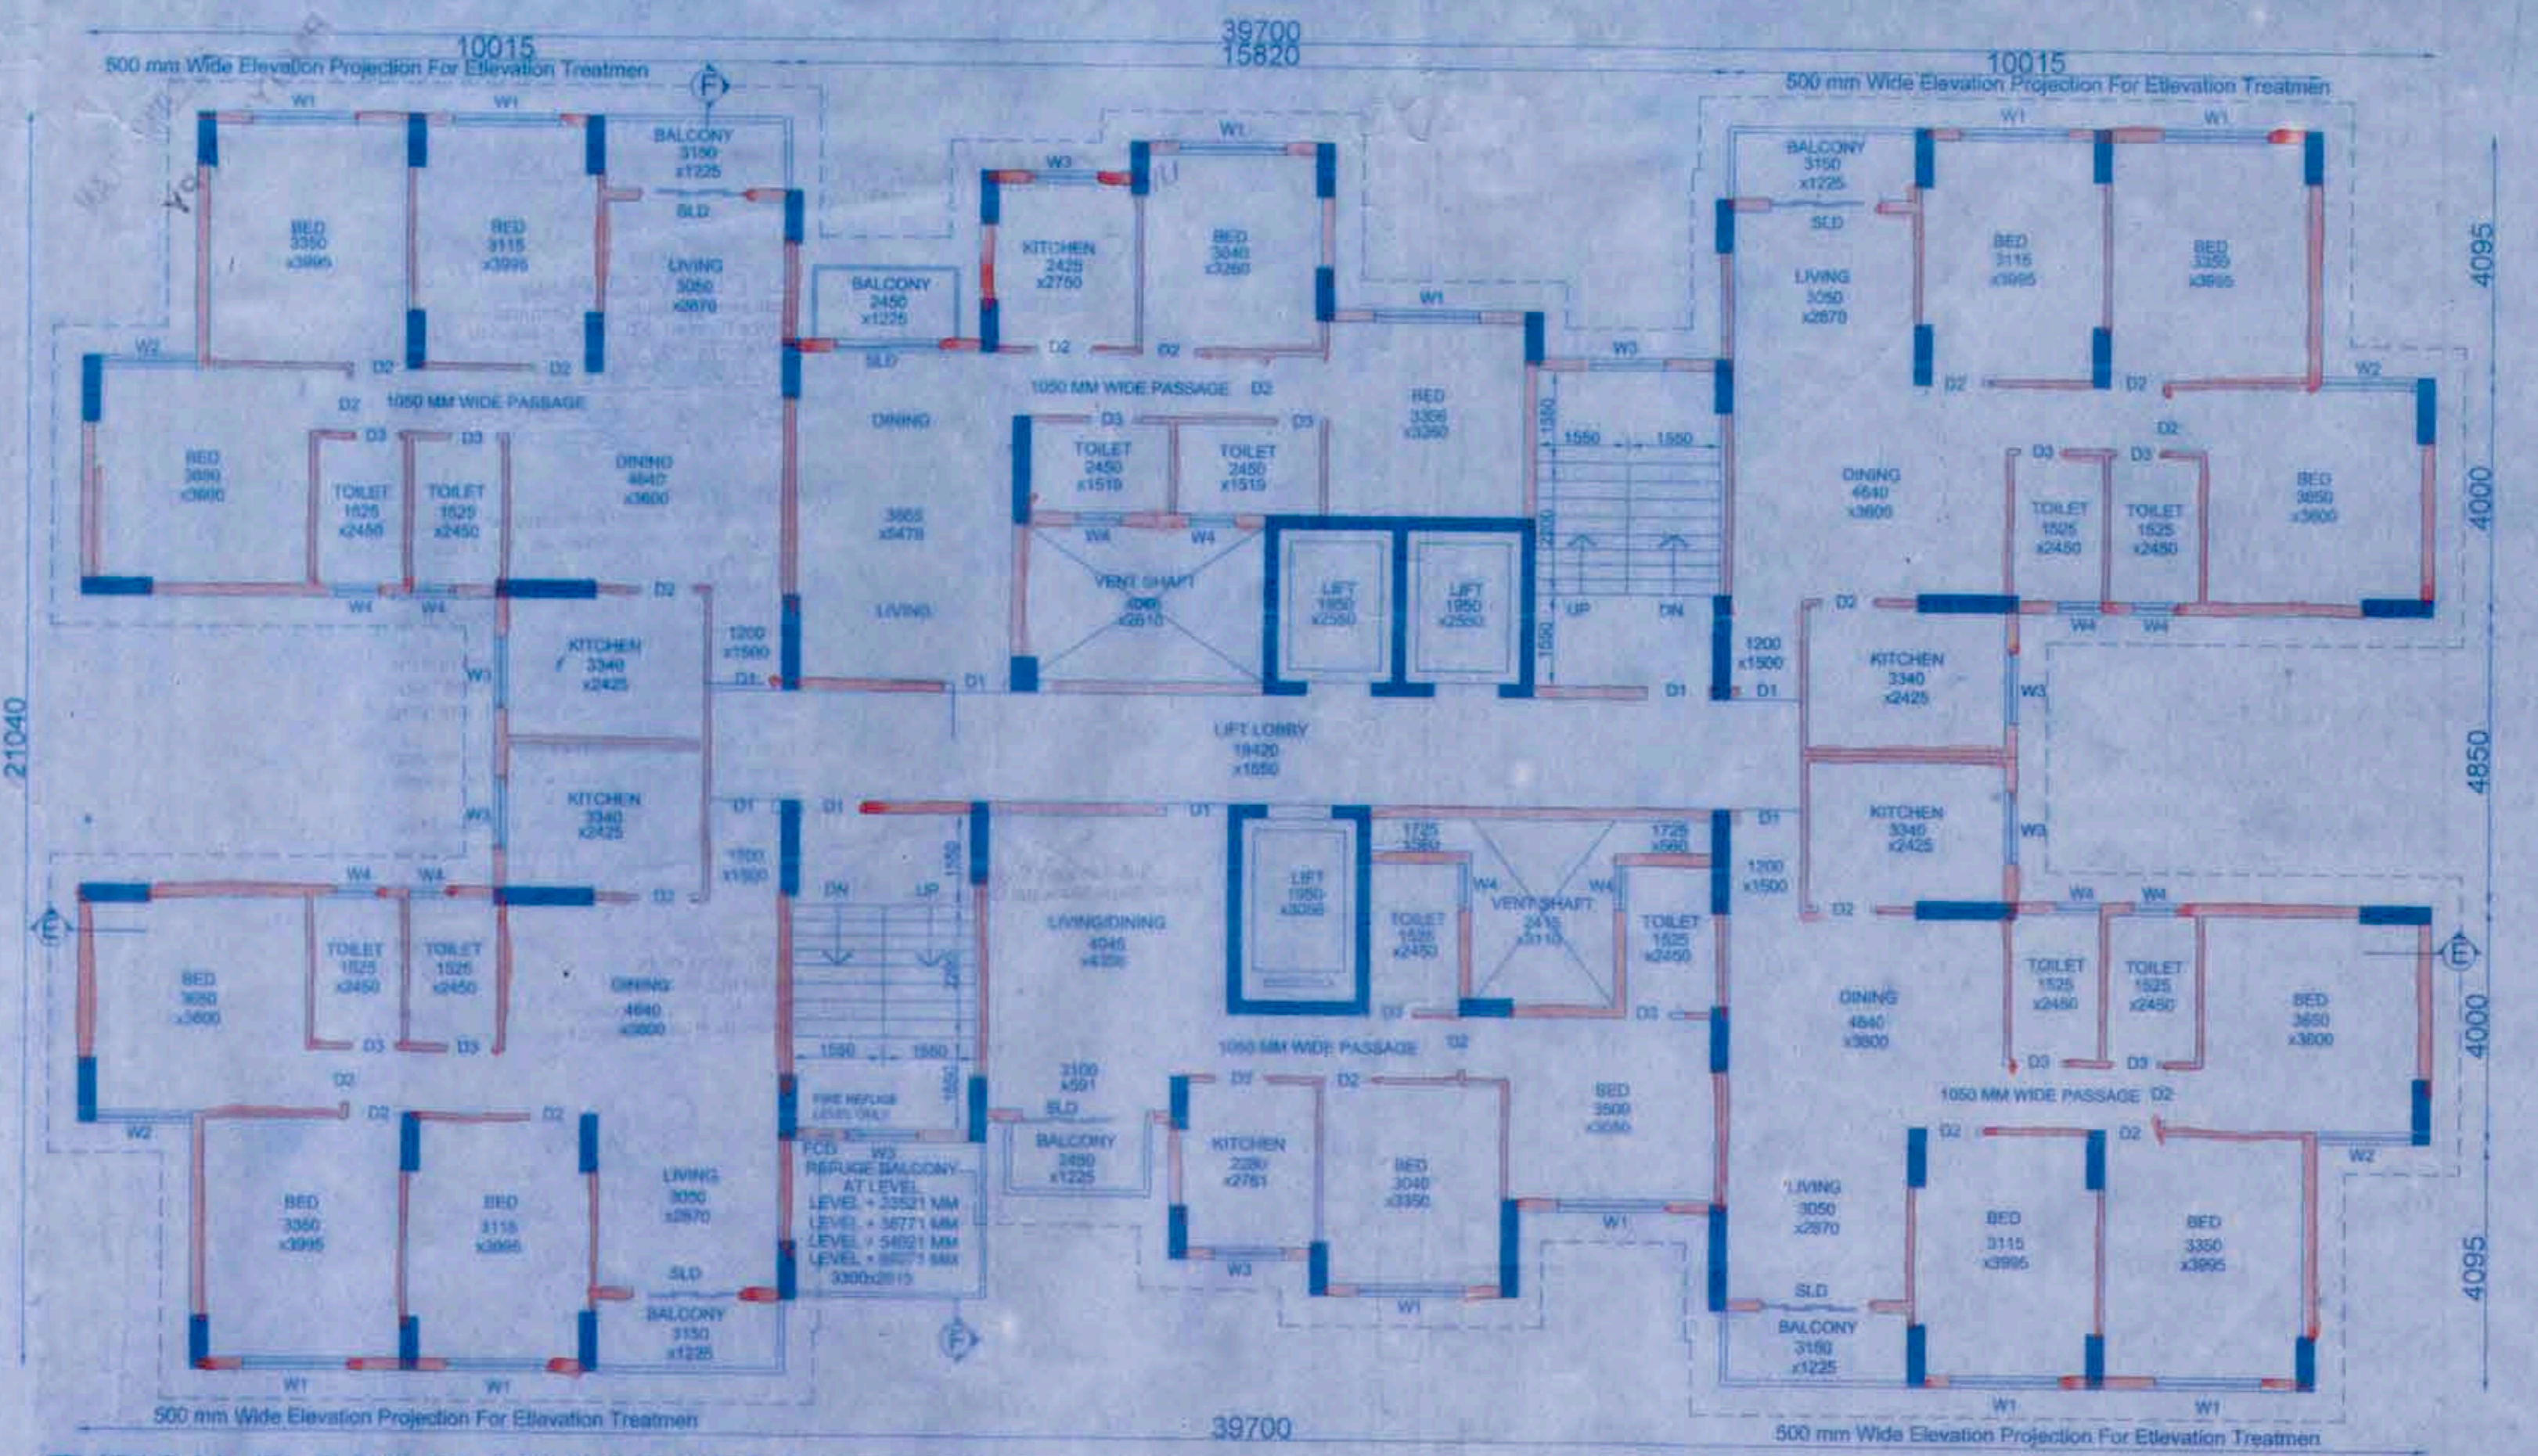


TYPICAL FLOOR PLAN (20TH TO 21ST FLOOR)
WING - F

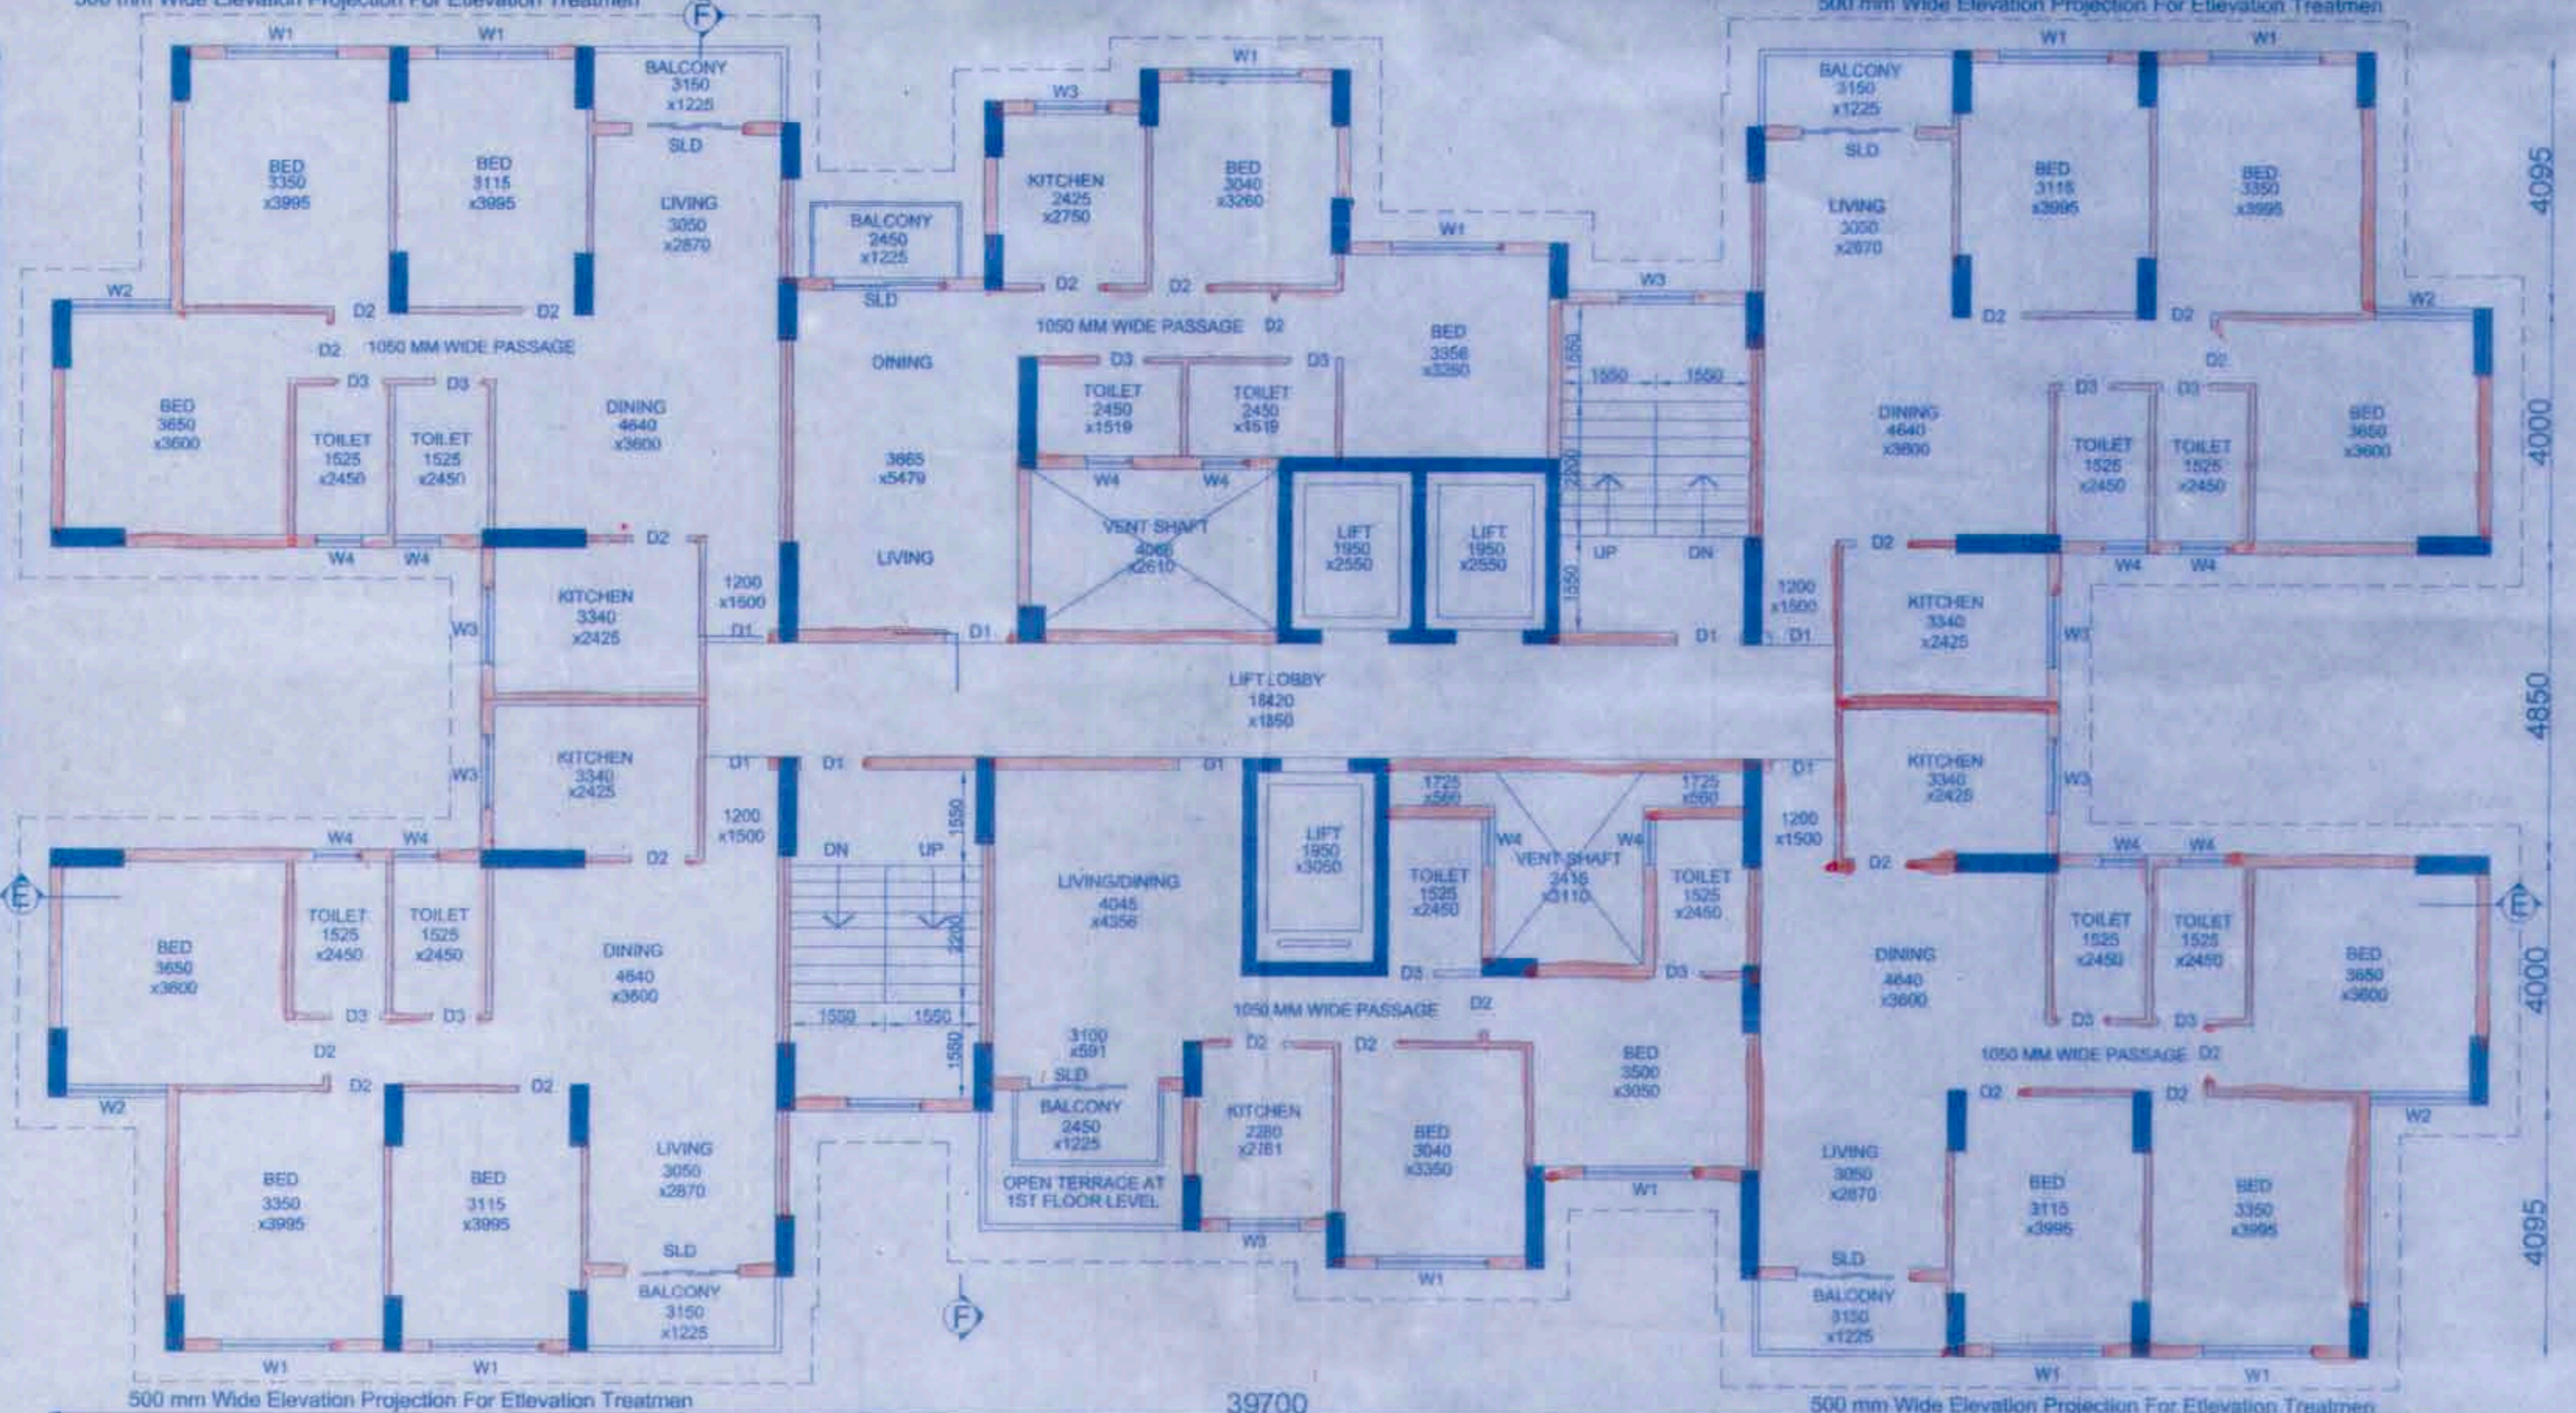


1ST FLOOR PLAN
WING - F

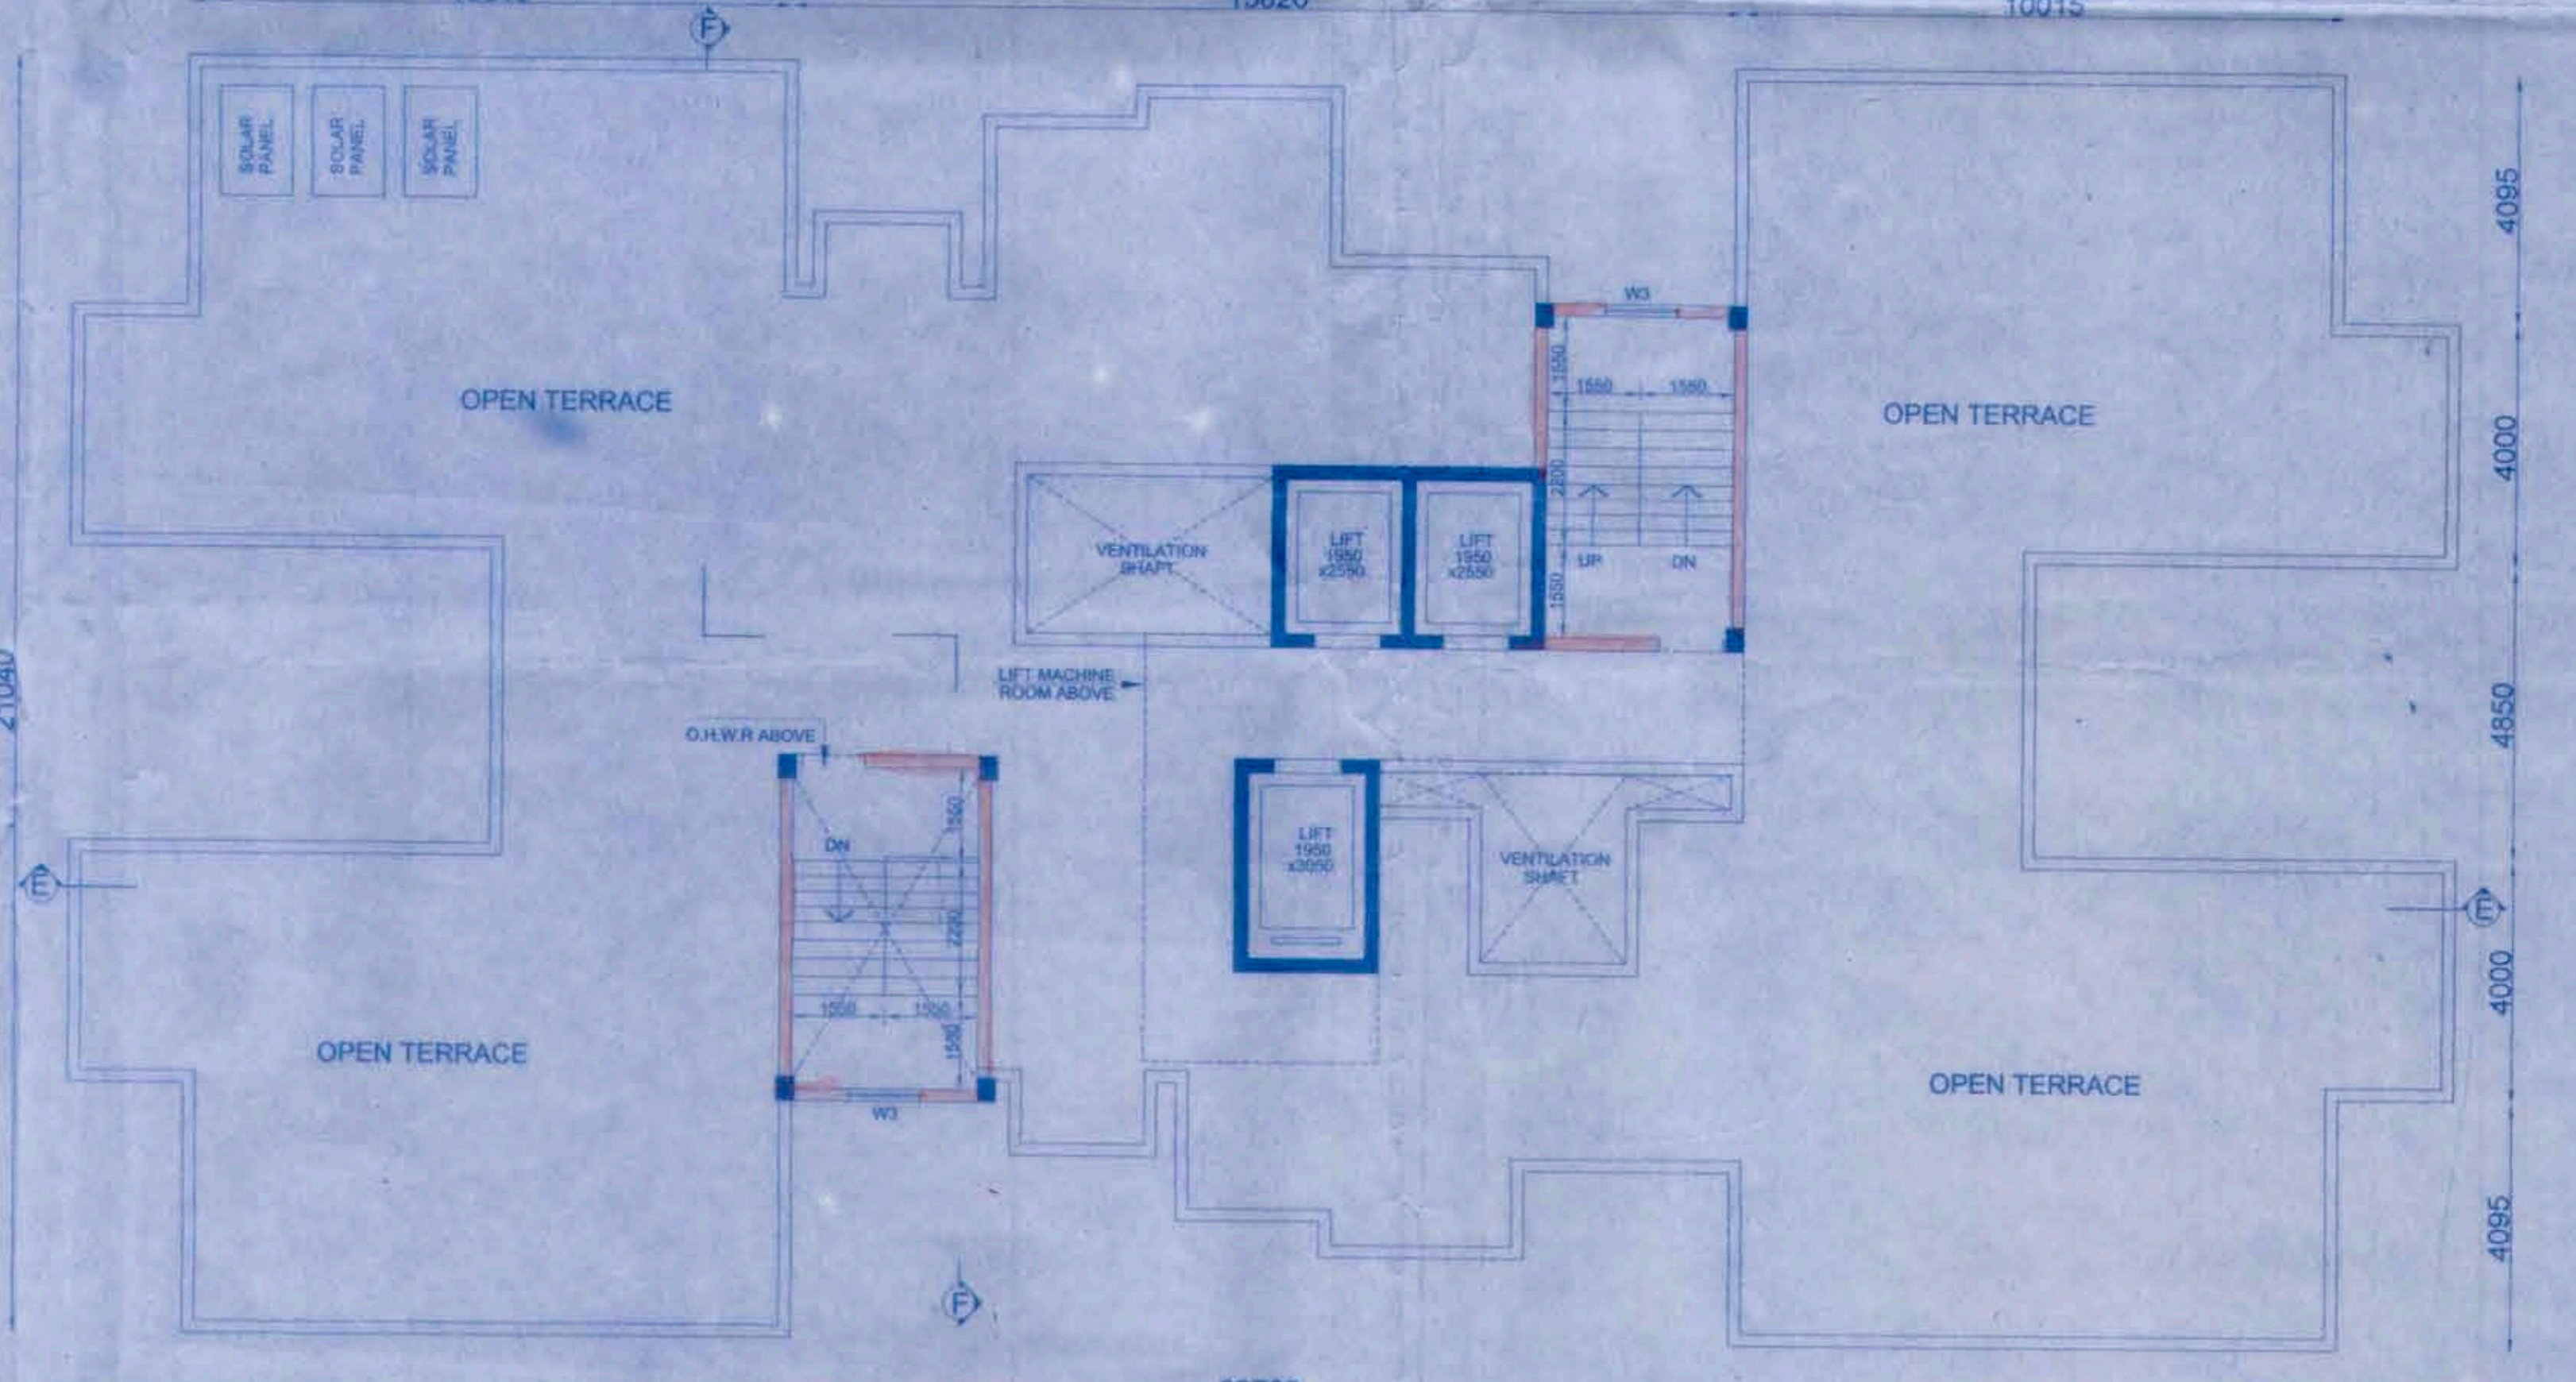

ROOF PLAN
WING - F

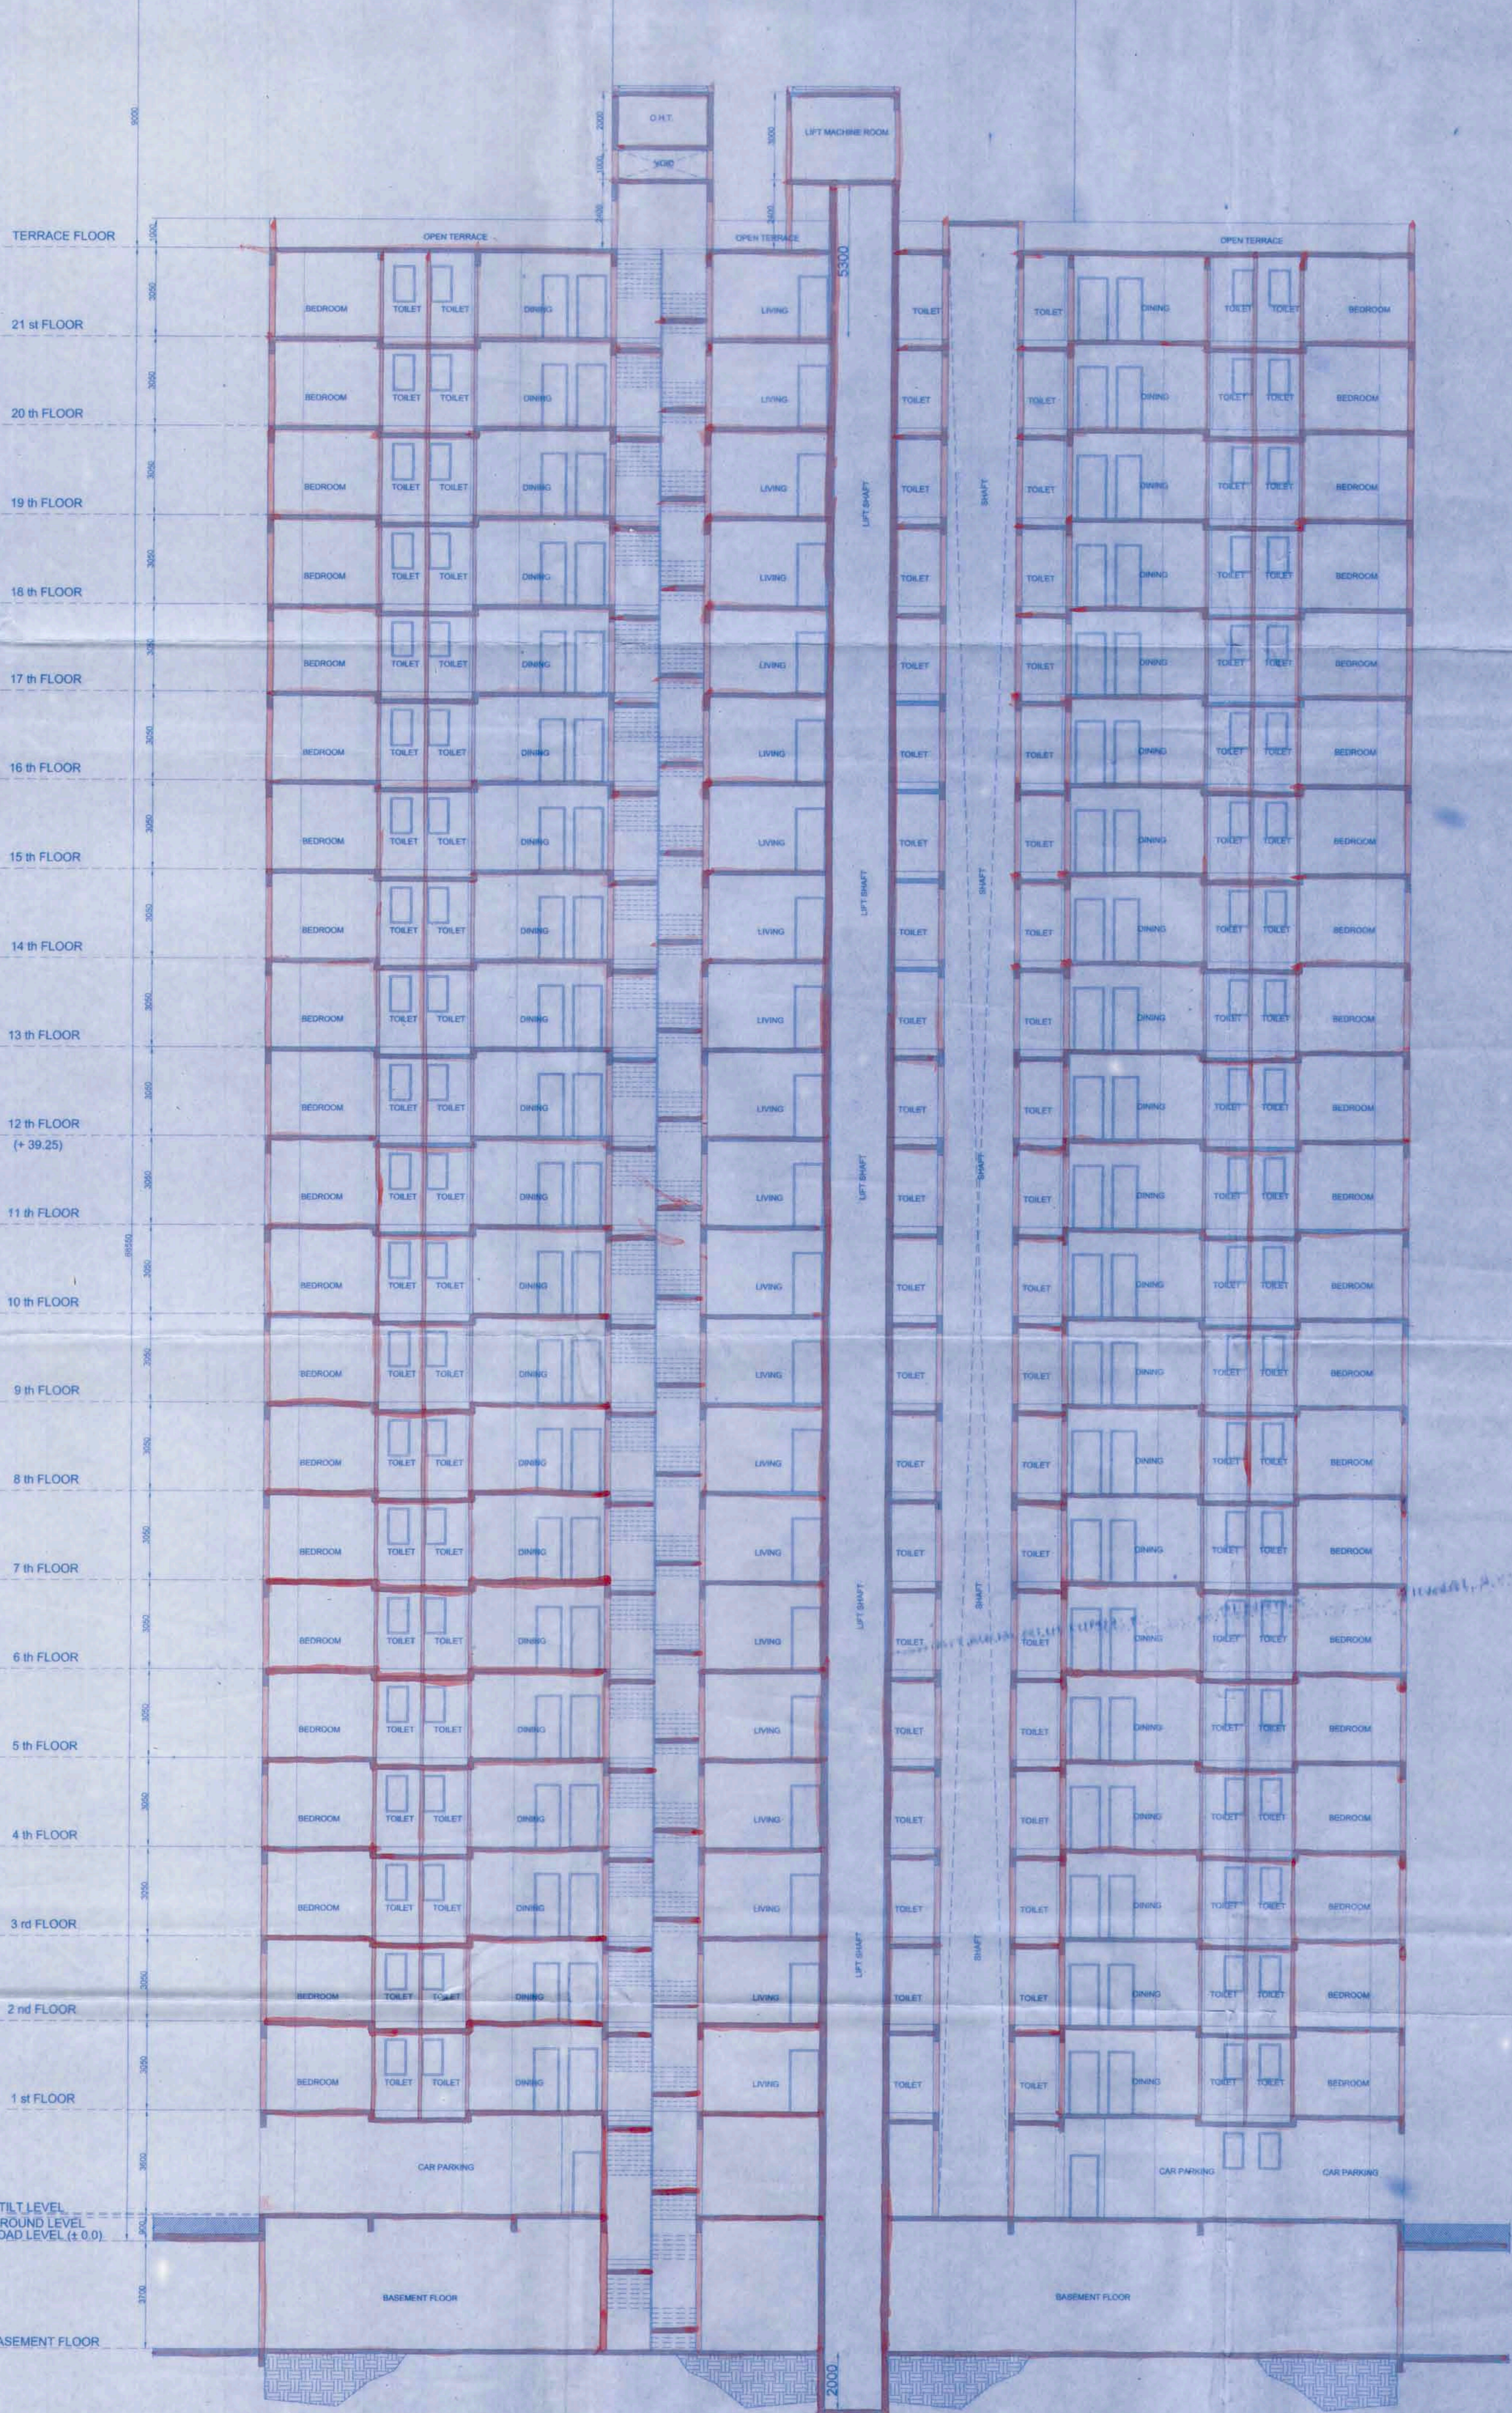

SECTION-EE
WING-F

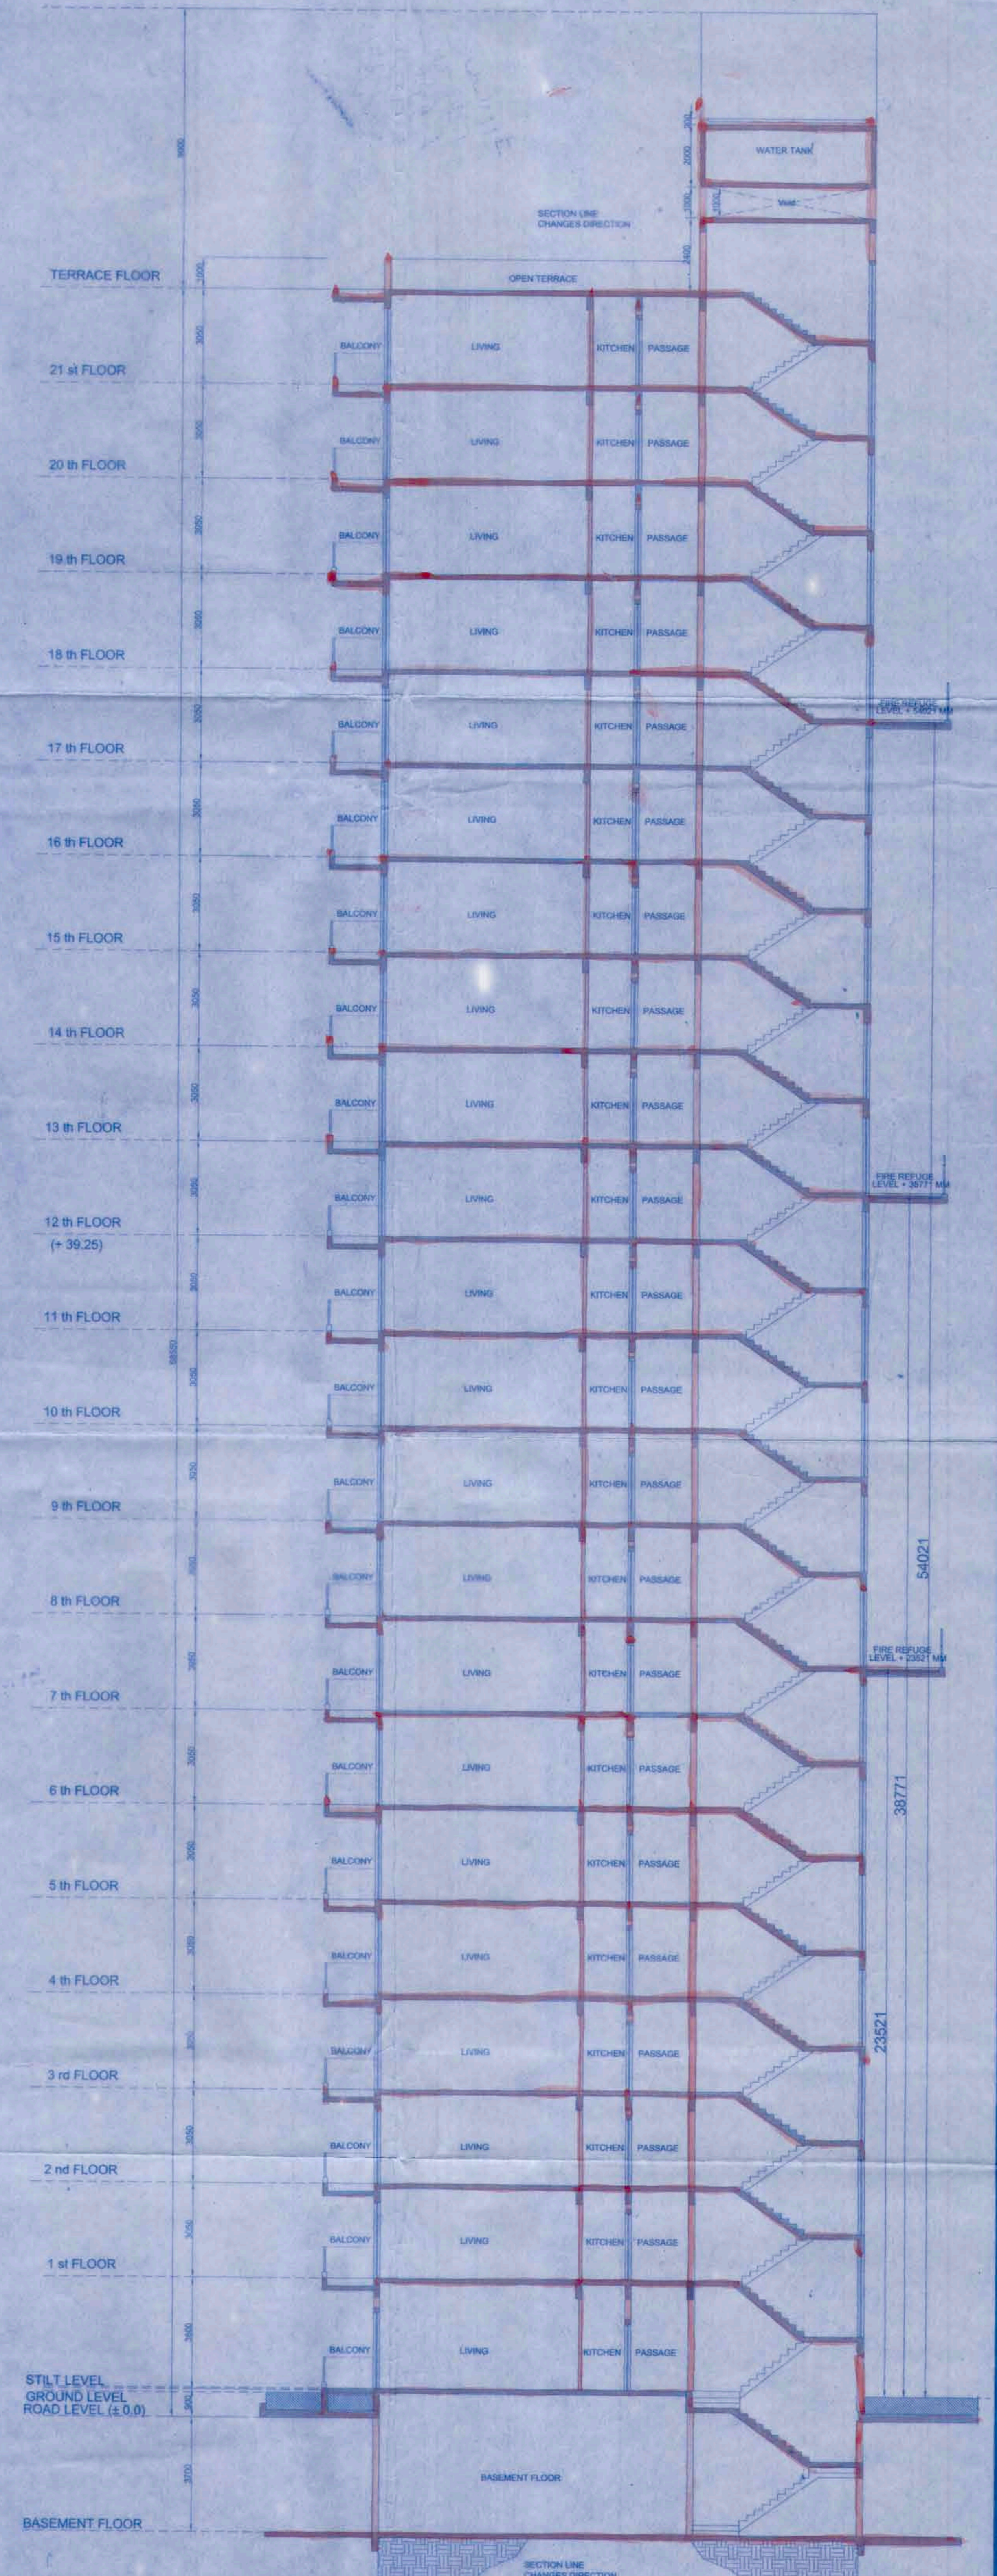

SECTION-FF
WING-F

CERTIFICATE OF STRUCTURAL STABILITY

WE HEREBY CERTIFY THAT THE FOUNDATION AND SUPERSTRUCTURE OF THE BUILDING PROPOSED FOR CONSTRUCTION MOUZA MAHISH BATHAN, R.S. DAG NO. - 489,490,491,492,549,550,551,552,553,555,561, MOUZA THAKDARI, R.S. DAG NO. - 882,918, WARD NO. - 28, PROVISIONAL HOLDING NO. - 001, BIDHANNAGAR MUNICIPAL CORPORATION (WARD NO. - 1, BIDHANNAGAR MUNICIPALITY, PREVIOUSLY), KOLKATA, WEST BENGAL.

HAVE BEEN SO DESIGNED BY ME/US WILL MAKE SUCH FOUNDATION AND SUPER STRUCTURE SAFE IN ALL RESPECT INCLUDING THE CONSIDERATION OF BEARING CAPACITY AND SETTLEMENT OF SOIL ETC.

CERTIFIED THAT THE PLAN HAS BEEN DESIGNED AND DRAWN UP STRICTLY ACCORDING TO THE WEST BENGAL MUNICIPAL BUILDING RULES, 2007.


I HAVE CHECKED THE STRUCTURAL CALCULATIONS MADE BY SRI CHANDI PRASAD KHANNA, ESE-I/2. THE CALCULATIONS IS FOUND CORRECT AND STRUCTURE IS SAFE AND STABLE IN ALL RESPECT.

CONSOLE ARCHITECTS
SIGNATURE OF ARCHITECT
HARSH SANON
COUNCIL OF ARCHITECTURE
REGD. NO. CA/07/15556

CHANDI PRASAD KHANNA
ESE-I/2
SIGNATURE OF STRUCTURAL ENGINEER
CHANDI PRASAD KHANNA
REGD. NO. ESE-I/2

ME. MITASAH
ESE-I/2
SIGNATURE OF GEO-TECHNICAL ENGINEER
(NAME, ADDRESS AND EMPANELMENT NO.)

ME. MITASAH
ESE-I/2
SIGNATURE OF STRUCTURAL REVIEWER
(NAME, ADDRESS AND EMPANELMENT NO.)

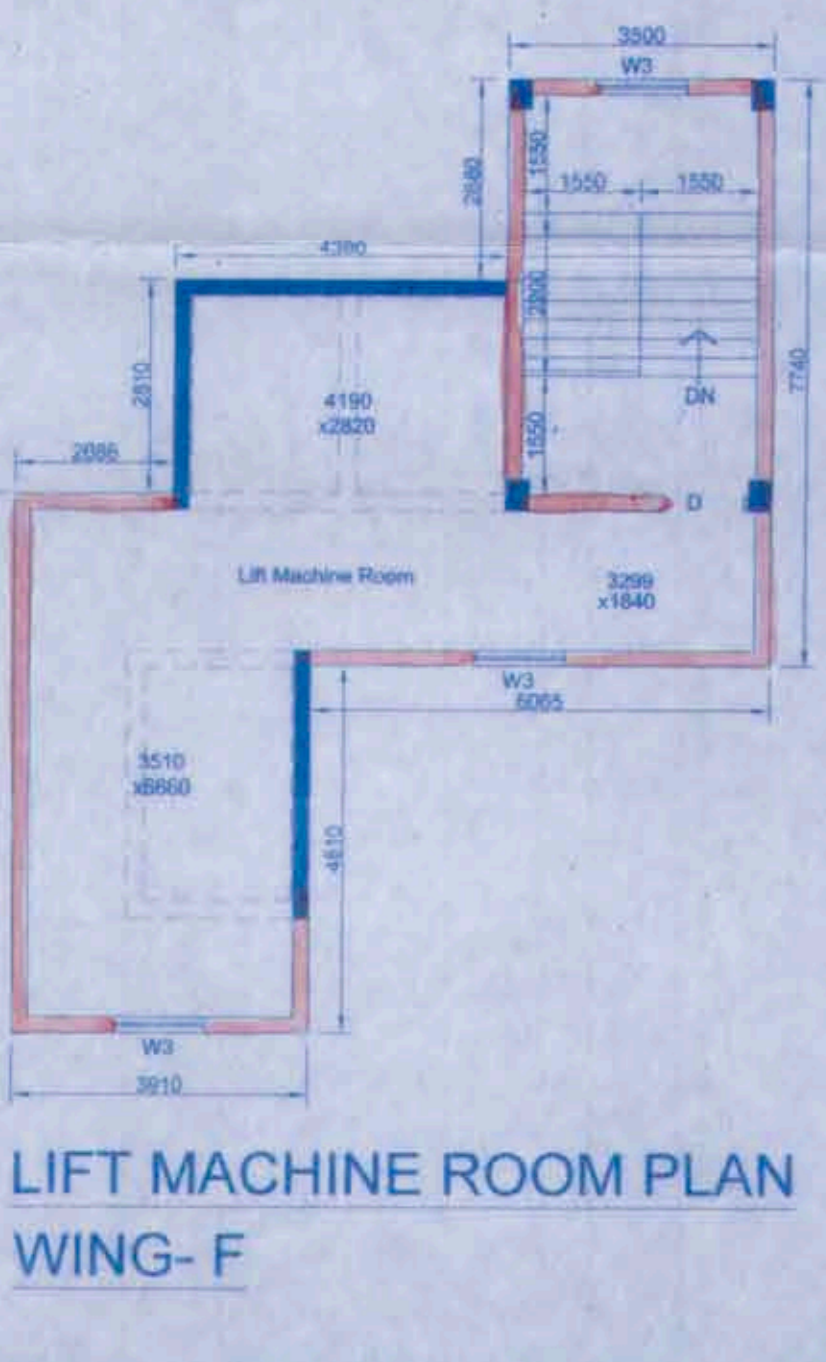

LIFT MACHINE ROOM PLAN
WING - F

CERTIFIED THAT I HAVE GONE THROUGH THE WEST BENGAL MUNICIPAL BUILDING RULES 2007 AND ALSO UNDERTAKE TO ABIDE BY THOSE RULES DURING AND AFTER THE CONSTRUCTION OF THE BUILDING.

22/10/17
SIG. OF OWNER

PROJECT:
PLAN PROPOSAL FOR ADDITIONAL 6 FLOORS OVER SANCTIONED B+G+19 STORIED, WING (A & B); ADDITIONAL 7 FLOORS OVER SANCTIONED B+G+18 STORIED, WING (C & D); ADDITIONAL 2 FLOORS OVER SANCTIONED B+G+19 STORIED, WING (E & F); WITH ADDITION OF B+G+25 STORIED NEW BUILDING, WING G; ALONG WITH ADDITIONAL 2 FLOORS OVER SANCTIONED B+G STORIED CLUB BUILDING AT MOUZA MAHISH BATHAN, R.S. DAG NO. - 489,490,491,492,549,550,551,552,553,555,561, MOUZA THAKDARI, R.S. DAG NO. - 852,918, WARD NO. - 28, PROVISIONAL HOLDING NO. - 001, BIDHANNAGAR MUNICIPAL CORPORATION, (WARD NO. - 1, BIDHANNAGAR MUNICIPALITY, PREVIOUSLY), KOLKATA, WEST BENGAL, VIDE BUILDING PLAN SANCTION NO:A/BM/623, DATED:1.11.2013.

NOTE: Floor Level Shown In Metre.

JOB NO:	TITLE: WING-F		
DRG. NO:	TYPICAL FLOOR PLAN, ROOF PLAN, SECTION-EE, SECTION-FF, LIFT MACHINE ROOM PLAN		
REVISION NO:	SCALE: 1:100	DEALT BY: suvadip	DATE: 31.08.2015

S&S SANON SEN & ASSOCIATES (P) LTD.
ARCHITECTS, ENGINEERS & INTERIOR DESIGNERS
5, RUSSEL STREET, KOLKATA-700 071
PHONE: 91-33-22264579, 22172505, 22294402
FAX: 2226 6917 E-MAIL: sanonsen@vsnl.com

