


15 M WIDE NEPALGANGE ROAD


14.5 M WIDE ROAD

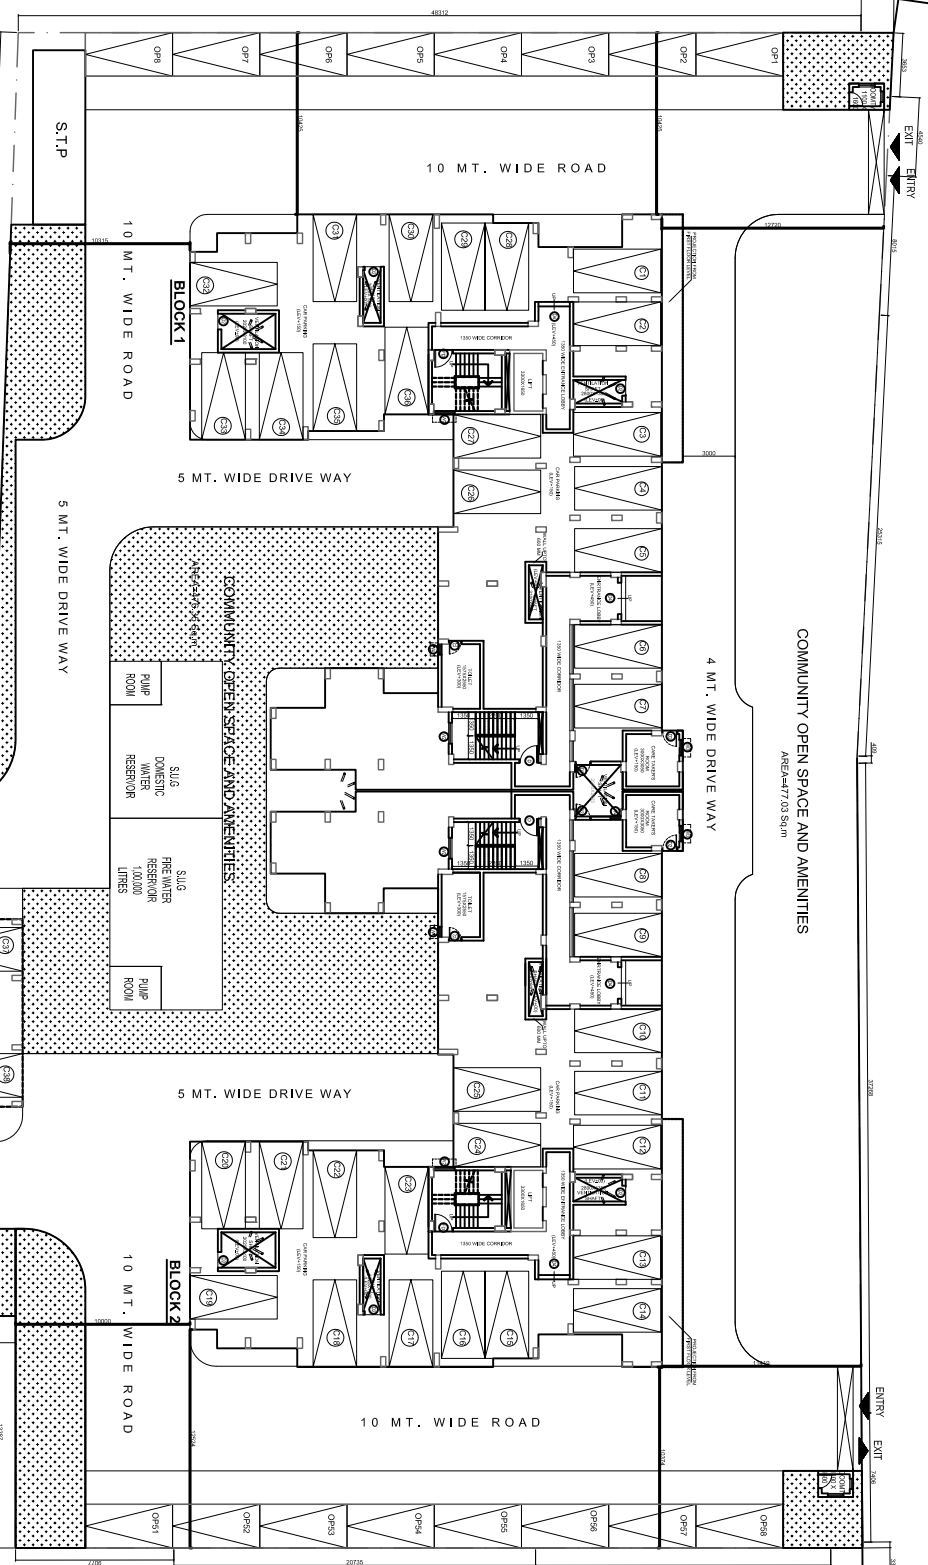

SITE PLAN SHOWING THE GROUND FLOOR PLANS OF BLOCK 1, 2, 3 & 4



SITE PLAN SCALE: 1:600

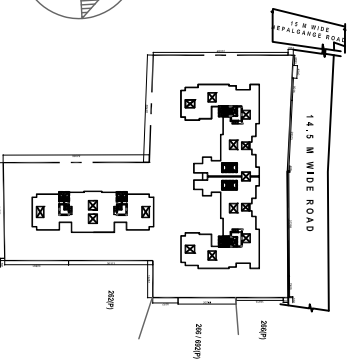

KEY PLAN SCALE: 1:4000

LANDSCAPE AREA=923.21 SQ. MT.

PROPOSED G+1X STORED RESIDENTIAL COMPLEX AT R.S. DAG NO. 263 (P) 265(P), 266 (P), 266/692(P) MOUZA-AMGACHHA, J.L. NO. - 93, UNDER P.S. BISHNUPUR, DIST. - SOUTH 24 PARGANAS, LOCAL LIMIT : AMGACHHIA GRAM PANCHAYET.

I CERTIFY THAT ALL THE ARCHITECTURAL DRAWINGS OF THE PROJECT AT R.S. DAG NO. 263 (P) 265(P), 266 (P), 266/692(P) MOUZA-PALTADAVANGA AND PART OF MOUZA AMGACHHA, J.L. NO. - 93, UNDER P.S. BISHNUPUR, DIST. - SOUTH 24 PARGANAS, LOCAL LIMIT : AMGACHHIA GRAM PANCHAYET HAVE BEEN PREPARED BY ME COMPLYING WITH THE PROVISIONS OF THE NATIONAL BUILDING AND THE WEST BENGAL MUNICIPAL BUILDING RULES, NO SUCH WRONG AND INCORRECT INFORMATION HAS BEEN TRANSMITTED BY ME INCLUDING ANY CONCEALMENT OF FACTS OR MISREPRESENTATION OF THE PROVISIONS OF THESE RULES WILL BE FOUND IN ANY OF THE DRAWINGS AND DOCUMENTS, SUBMITTED TO THE SANCTIONING AUTHORITY FOR OBTAINING SANCTIONS.

Signature of Architect
Annu Charanbary /Annu Biswas
PRAKALPA
14, MAIN GOPAL ROY CHOWDHURY AVENUE
MEZZANINE & 2ND FLOOR KOLKATA - 700 014
TEL: 033 46507573 / WEBSITE: www.praakalpa.in
E-MAIL: praanu@praakalpa.in

Annu Biswas
ANNU BISWAS
Chartered Architect
CA/2010/47702

SIGNATURE OF THE STRUCTURAL ENGINEER

IT IS CERTIFIED THAT THE COMPREHENSIVE GEO-TECHNICAL REPORT ON SOIL INVESTIGATION HAS BEEN PREPARED BY ME FOR DESIGN AND CALCULATION OF THE FOUNDATION BY ANALYZING THE SOIL SAMPLES FOR ESTIMATING THE BEARING CAPACITY OF THE SOIL ON WHICH FOUNDATION OF THE STRUCTURE WILL BE CONSTRUCTED.
I SHALL ALSO CHECK THE NATURE OF THE SOIL, AFTER EXCAVATION AT SITE SO THAT FOUNDATION IS EXTENDED UP TO THE APPROPRIATE DEPTH THAT HAS BEEN PROPOSED IN THE GEO-TECHNICAL REPORT.

SIGNATURE OF THE GEO-TECHNICAL ENGINEER

SIGNATURE OF THE OWNER

TITLE :
LANDSCAPE

APPROVAL :

NO.	REVISION	DATE	BY	REASON
1				
2				
DRAWN BY :	ALPANA
CHECKED BY :	ATANKU C
APPROVED BY :	
SCALE : 1:150	
SUBMISSION DRAWING	
DRAWING NO. 0078501150C-AR-FRI-LANDSCAPE01	REVISION NO.