

PROJECT
 4000 W. 8th AVENUE PLAN OF THE 1ST-4TH
 FLOORS, 5TH FLOOR MEZANINE,
 MEZANINE BUILDING AT PREMIER NO. 1010,
 10000 W. 8th AVENUE, SUITE 1010,
 DENVER, COLORADO 80231
 PROJECT NO. 1010-0001
 MEZANINE BUILDING FROM SANCTIONED PLAN, 1010,
 10000 W. 8th AVENUE, SUITE 1010, DENVER

TABLE 11 - FINISHES

NO.	FINISH	LOCATION
1	PAINT	ALL INTERIORS
2	WOOD	OFFICE
3	STONE	RECEPTION
4	GLASS	OFFICE
5	CEILING	ALL INTERIORS
6	FLOOR	ALL INTERIORS
7	WALL	ALL INTERIORS
8	DOOR	ALL INTERIORS
9	WINDOW	ALL INTERIORS
10	ROOF	ROOF

NOTES:
 1. SEE FINISH SCHEDULE FOR FINISHES.
 2. SEE FINISH SCHEDULE FOR FINISHES.
THESE DRAWINGS WERE PREPARED BY THE ARCHITECT AND THE ENGINEER HAS REVIEWED THEM FOR CONFORMANCE WITH THE REQUIREMENTS OF THE BUILDING CODES AND THE ENGINEERING CODES. THE ARCHITECT IS RESPONSIBLE FOR THE ACCURACY OF THE ARCHITECTURAL INFORMATION AND THE ENGINEER IS RESPONSIBLE FOR THE ACCURACY OF THE ENGINEERING INFORMATION. THE ARCHITECT AND ENGINEER ARE NOT RESPONSIBLE FOR THE ACCURACY OF THE INFORMATION PROVIDED BY OTHERS.

DESIGNED BY: CAROLYN
 DRAWING BY: MICHAEL & SON

ARCHITECT: MICHAEL & SON
 1010 W. 8th AVENUE, SUITE 1010, DENVER, CO 80231
 303.733.1010
 WWW.MICHAELANDSON.COM

ENGINEER: MICHAEL & SON
 1010 W. 8th AVENUE, SUITE 1010, DENVER, CO 80231
 303.733.1010
 WWW.MICHAELANDSON.COM

DATE: 10/10/10
 SCALE: AS SHOWN
 SHEET NO. 1010-0001-01

OWNER: MICHAEL & SON
 1010 W. 8th AVENUE, SUITE 1010, DENVER, CO 80231
 303.733.1010
 WWW.MICHAELANDSON.COM

NO.	REVISION	DATE
1	ISSUED FOR PERMIT	10/10/10
2	ISSUED FOR PERMIT	10/10/10
SCALE: AS SHOWN
 SHEET NO. 1010-0001-01

OWNER: MICHAEL & SON
 1010 W. 8th AVENUE, SUITE 1010, DENVER, CO 80231
 303.733.1010
 WWW.MICHAELANDSON.COM

ARCHITECT: MICHAEL & SON
 1010 W. 8th AVENUE, SUITE 1010, DENVER, CO 80231
 303.733.1010
 WWW.MICHAELANDSON.COM

ENGINEER: MICHAEL & SON
 1010 W. 8th AVENUE, SUITE 1010, DENVER, CO 80231
 303.733.1010
 WWW.MICHAELANDSON.COM



4TH FLOOR PLAN




3TH FLOOR PLAN




2TH FLOOR PLAN



1TH FLOOR PLAN

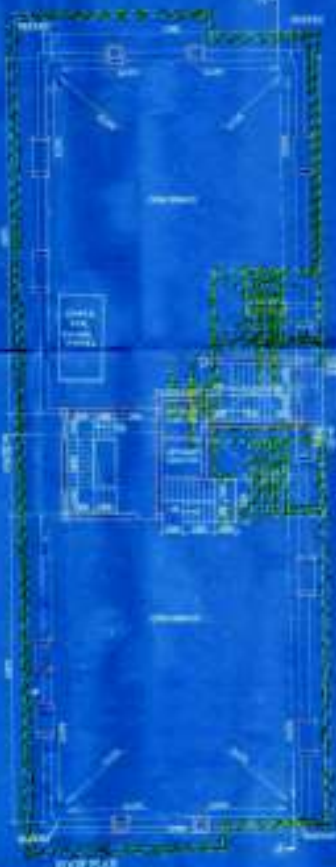

MEZANINE PLAN

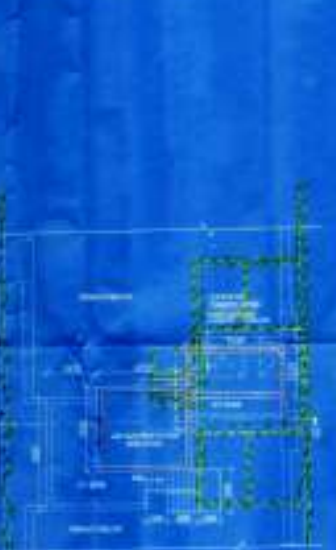

ROOF PLAN

PARTY'S COPY

(Faint, illegible text)

SECRET
UNCLASSIFIED
EXEMPT FROM AUTOMATIC
DOWNGRADING AND
DECLASSIFICATION
AUTHORITY: 1.4(f)
DATE: 01/11/01