


LONGITUDE
LATITUDE

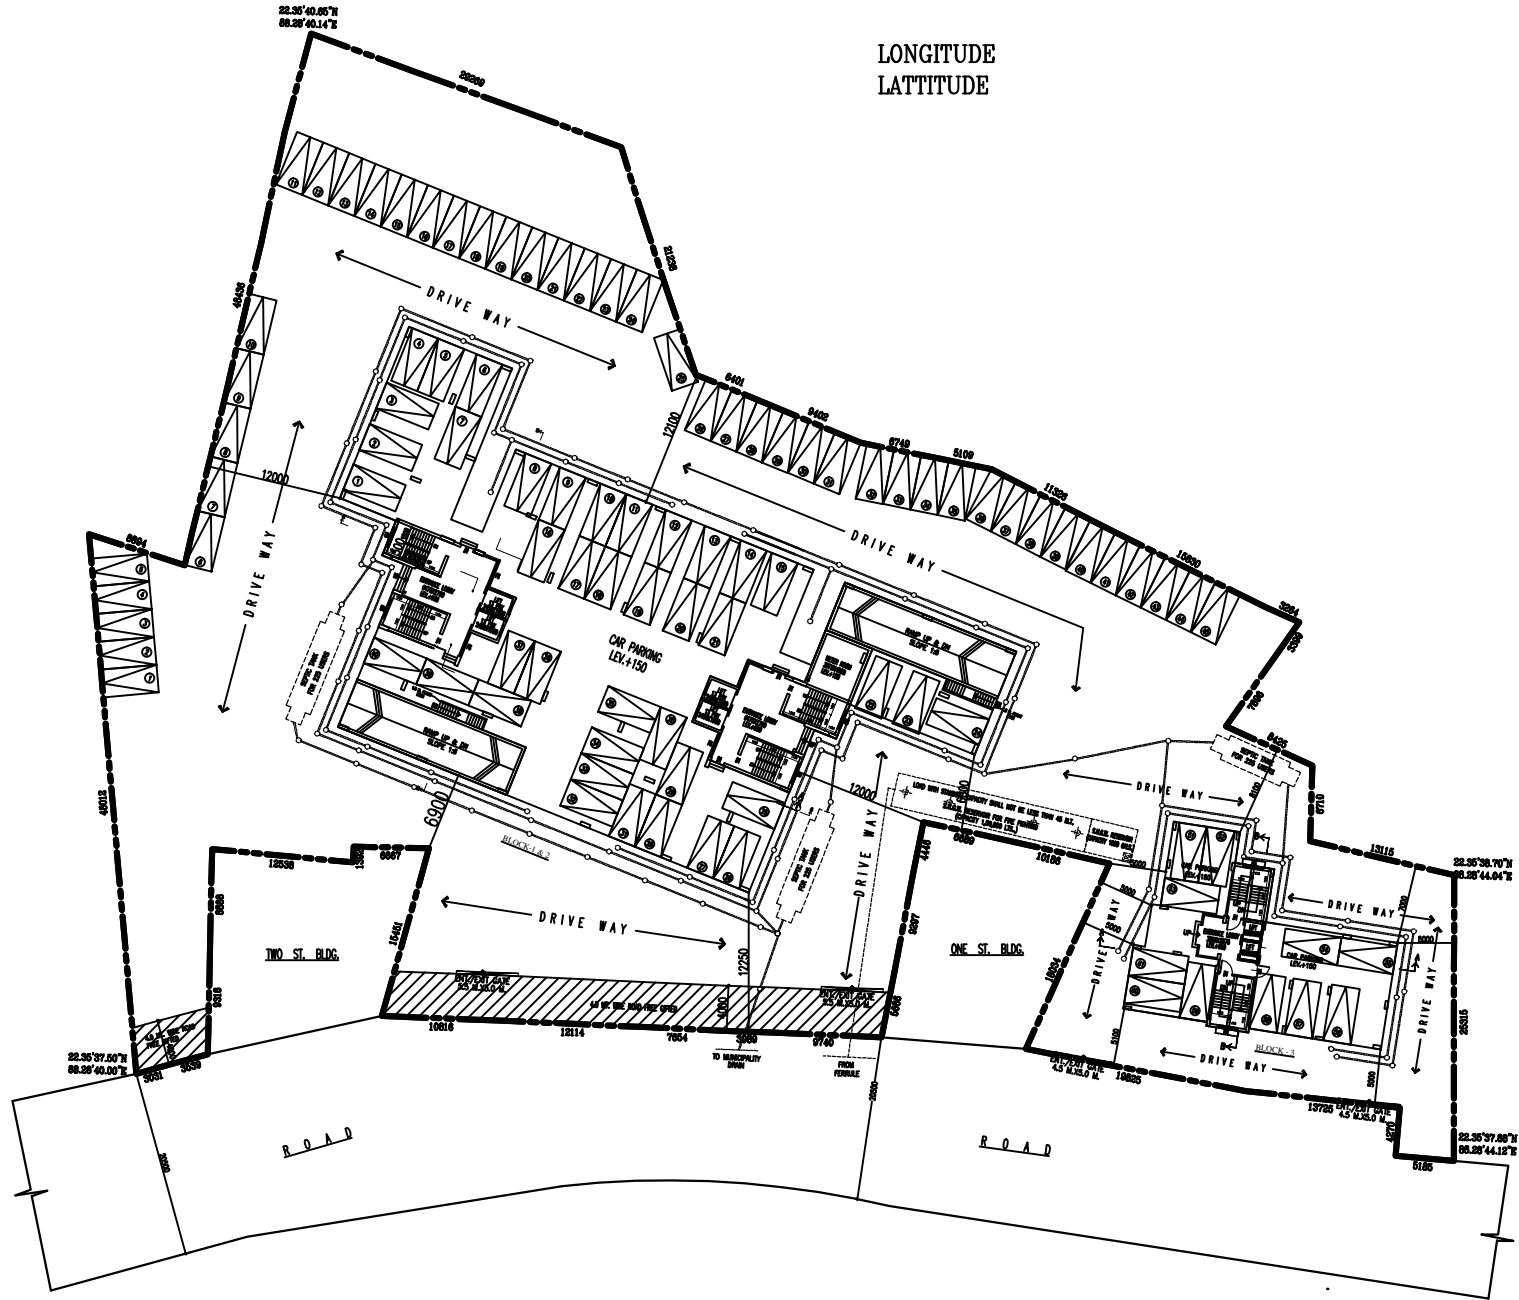

PROPOSED PLAN OF B+G+XIV (44.85M. HT.) & G+VII (24.0 M. HT.) STORED RESIDENTIAL BUILDING AT R.S. NO.8-248 (P), 247, 249 (P), 250 (P), 251 (P) & 334 (P), AT MOUZA - KADAMPUR, J.L. NO.-26 R.S. NO.83, TOUZI NO.145, P.S.-RAJARHAT UNDER PATHARGHATA PANCHAYAT AREA, DIST. NORTH 24,PARGANAS.

TITLE-
GROUND ROOF PLAN, BASEMENT FLOOR PLAN, 1ST FLOOR PLAN, SITE PLAN, LOCATION PLAN, DETAIL OF SEMI UNDERGROUND WATER RESERVOIR, DETAIL OF SEPTIC TANK.

RAJ AGRAWAL & ASSOCIATES
ARCHITECTS, PLANNERS AND INTERIOR DESIGNERS.
88, BOYD STREET (2ND FLOOR), BARAKA-14.

DATE	BY	CHECKED	REV. NO.	SHEET NO.
08-12-13	RAJ	RAJ	01	1 OF 5