


10TH FLOOR PLAN
SCALE: 1:100



ROOF PLAN
SCALE: 1:100

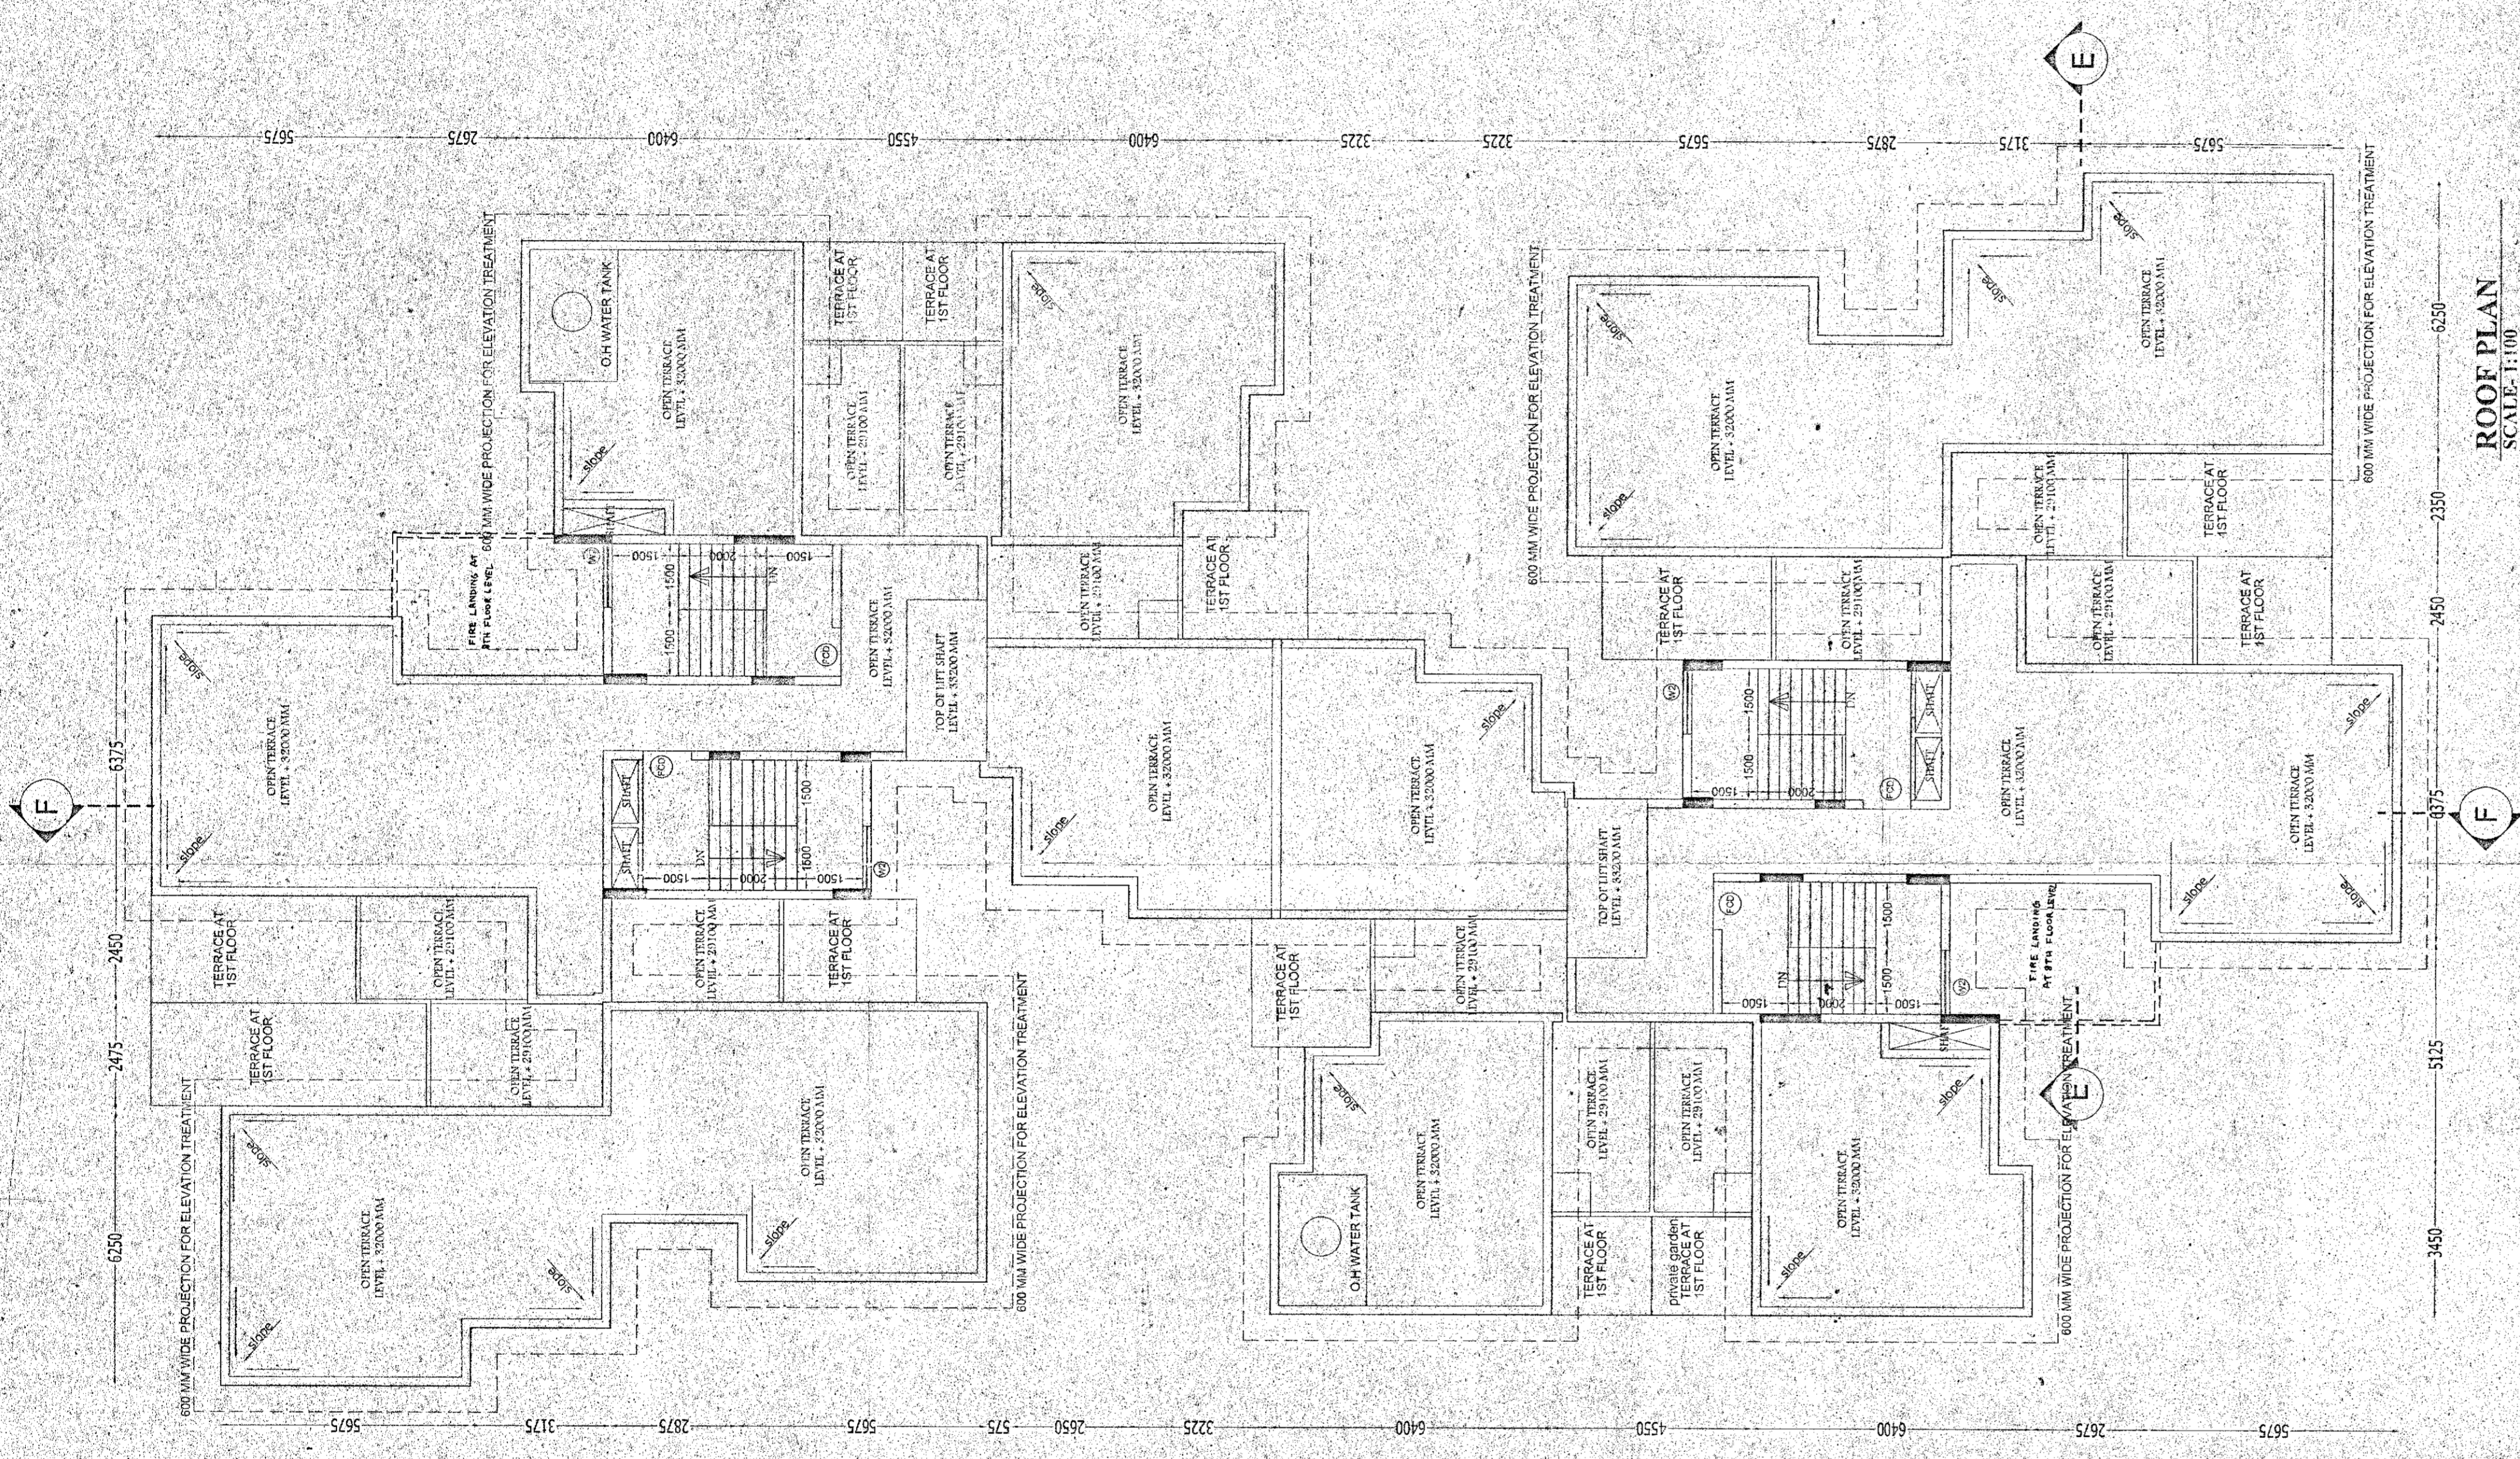

The Design No. 218/14/17/10077
of this sanctioned plan for 3 floors above G.L. level
of the Commission should be paid as per specification of S.S. Codes
is enclosed plan under the supervision of a qualified professional Engineer
of construction of drainage etc. work and water supply
can not be done by the owner
of any work on the plan
Assistant Engineer
South 24 Parganas
District Office,
Barrackpore, South 24 Parganas
District Office,
Barrackpore, South 24 Parganas
The sanctioned plan for 3 floors above G.L. level
of this sanctioned plan for 3 floors above G.L. level
of the Commission should be paid as per specification of S.S. Codes
is enclosed plan under the supervision of a qualified professional Engineer
of construction of drainage etc. work and water supply
can not be done by the owner
of any work on the plan
Assistant Engineer
South 24 Parganas
District Office,
Barrackpore, South 24 Parganas
District Office,
Barrackpore, South 24 Parganas

CERTIFICATE OF OWNER:
THIS IS TO CERTIFY THAT I SHALL ON A LATER DATE, MAKE ANY ADDITION OR ALTERATION TO THIS PLAN
IT IS CERTIFIED THAT I HAVE COME THROUGH THE REG. OF INDIA AND ALSO ABIDE BY THOSE RULES DURING AND AFTER CONSTRUCTION OF
BUILDING.

Signature of owner : *[Signature]*

CERTIFICATE OF GEO-TECHNICAL ENGINEER:
THIS IS TO CERTIFY THAT THE SOIL TEST HAS BEEN PERFORMED BY ME FOR THIS PROJECT

Signature of The Geo-technical Engineer : *[Signature]*
ALOK ROY
Engineer
Barrackpore Municipality
No. - 088 / G. T. Eng.

CERTIFICATE OF STRUCTURAL ENGINEER:
THE STRUCTURAL DESIGN AND DRAWING OF BOTH FOUNDATION AND SUPERSTRUCTURE OF THE BUILDING
HAS BEEN MADE BY ME, CONSIDERING ALL POSSIBLE LOADS INCLUDING THE SEISMIC LOAD AS PER THE
NATIONAL BUILDING CODE OF INDIA AND CERTIFIED THAT IT IS SAFE AND STABLE IN ALL RESPECT.

Signature of Structural Engineer : *[Signature]*
CHAND PRASAD KULNIA
B.E.CIVIL, I.I.T. DELHI, INDIA
B.E. 12

CERTIFICATE OF ARCHITECT:
I DO HEREBY CONFIRM AND CERTIFY WITH FULL RESPONSIBILITY THAT THE BUILDING PLAN HAS BEEN
PREPARED BY ME KEEPING THE PROVISION OF NBC OF INDIA AND CERTIFY THAT IT IS SAFE & STABLE IN ALL
RESPECT.

Signature of Architect : *[Signature]*
HARSH SANON
COUNCIL OF ARCHITECTURE
REGISTRATION NO. CA/90/13556

PROJECT :
PLAN FOR PROPOSED 3 NOS OF BLOCKS, G-X STORIED
RESIDENTIAL PROJECT "THE COUNTY " AT MOUZA-
DAULATPUR J.L. NO.-79, R.S. & L.R. DAG NO.- 780(P), UNDER
L.R. KHATHAN NO-2698, & MOUZA- BAGI, J.L. NO.- 78, R.S.
& L.R. DAG NO.- 12(P) & 13(P), UNDER L.R. KHATHAN NO-
3968, IN KULERDHARI & PURBA BISHNUPUR
GRAM PANCHAYAT, P.S.- BISHNUPUR, DIST-24 PARGANAS
(SOUTH).

JOB NO.	TITLE : BLOCK-4				
DES. NO.	CA/03	SCALE	As mentioned	DATE	15.12.2014
REVISION NO.		DEALT BY	Moumita	CHECKED	Suvodip

S&S
SANON SEN & ASSOCIATES (P) LTD.
5, RUSSELL STREET, COLLETA-700 071, KOLKATA
PHONE: 91-33-2221866
FAX: 2226 6917, WWW.SANONSEN.COM