

ONE ADDITIONAL FLOOR OVER  
ON EXISTING 4-W STORED RESIDENTIAL  
BUILDING ( BLOCK - B3C2) AND ALSO  
PROPOSED FIVE STORED A NEW ASSEMBLY  
BUILDING (HEIGHT=120 M.) PLAN; OF  
SM SUAT KOMAR SAMANTA & OTHER'S  
AT HOLDING NO.- 300, JESORE ROAD  
( SOUTH) WARD NO.- 19 - UNDER  
MADRAS MUNICIPALITY.C.S. DAG NO.-  
424/19-430-135, KHATAN NO.- 91-355-11  
OF MOZA - SHARAJIL NO.-46  
P.S.- AIRPORT ( FORMERLY BARASAT ).  
P.O.- GANGAVADUR DIST.- 24 PARANAS (N).

SHEET NO.-12  
  
DRAWING TITLE:  
PROPOSED 5TH FLOOR PLAN OF  
BLOCK NO.- B3C8.1




NOTE:  
1. ALL DIMENSIONS ARE IN MM.  
2. ALL WORK SHALL BE DONE IN ACCORDANCE WITH THE  
3. IN ACCORDANCE WITH THE PROVISIONS OF THE  
4. EXISTING STRUCTURAL DRAWINGS AND CONSTRUCTION RECORDS  
5. PROPOSED CONSTRUCTION.

CERTIFICATE OF ARCHITECTURAL LIABILITY  
WE HEREBY CERTIFY THAT THE FOUNDATION  
PLAN, SECTION AND ELEVATION DRAWINGS  
PREPARED FOR CONSTRUCTION OF THE  
BUILDING AS SHOWN ON THIS DRAWING  
WAS MADE BY ME OR UNDER MY SUPERVISION  
AND I AM A REGISTERED ARCHITECT  
AS PER THE ACT AND RULES IN FORCE  
IN THIS STATE AND I AM NOT AWARE  
OF ANY DEFECT IN THE CONSTRUCTION  
OF THE BUILDING.

CERTIFICATE OF OWNER  
I HEREBY CERTIFY THAT THE FOUNDATION  
PLAN, SECTION AND ELEVATION DRAWINGS  
PREPARED FOR CONSTRUCTION OF THE  
BUILDING AS SHOWN ON THIS DRAWING  
WAS MADE BY ME OR UNDER MY SUPERVISION  
AND I AM NOT AWARE OF ANY DEFECT  
IN THE CONSTRUCTION OF THE BUILDING.

CERTIFICATE OF COUNCILOR  
I HEREBY CERTIFY THAT THE FOUNDATION  
PLAN, SECTION AND ELEVATION DRAWINGS  
PREPARED FOR CONSTRUCTION OF THE  
BUILDING AS SHOWN ON THIS DRAWING  
WAS MADE BY ME OR UNDER MY SUPERVISION  
AND I AM NOT AWARE OF ANY DEFECT  
IN THE CONSTRUCTION OF THE BUILDING.

PROPOSED DEVELOPER PLAN  
BLOCK NO. B3C8.1  
SCALE: 1:100

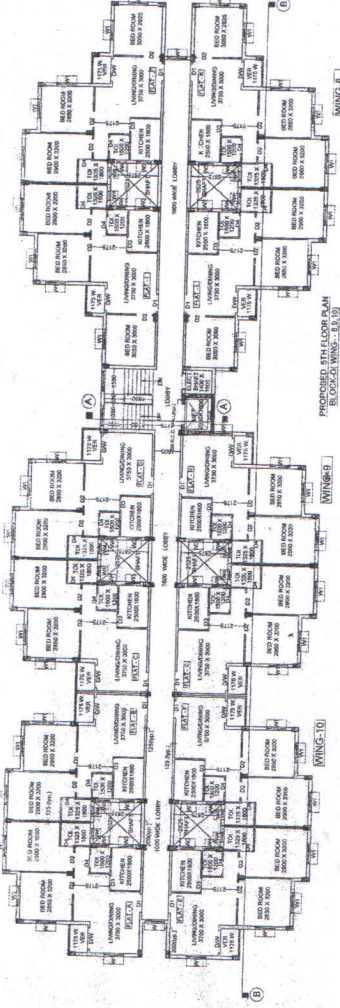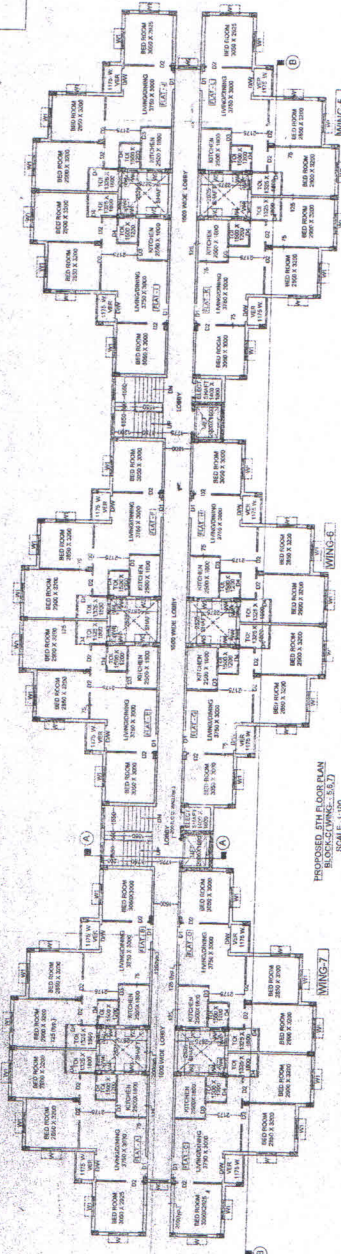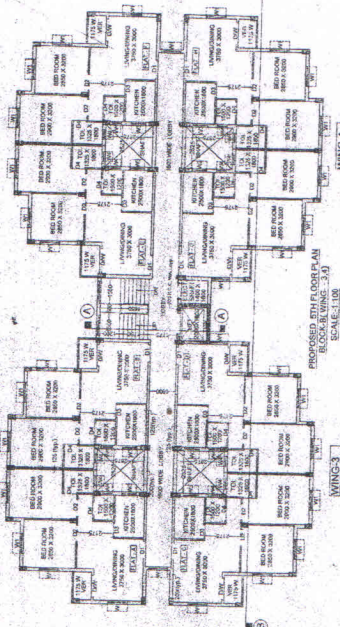

REV. BANSTONED  
DATE: 10/10/2017  
BY: [Signature]  
[Stamp]