


PROJECT
PROPOSED B+G+IV COMMERCIAL BUILDING WITH MUNICIPAL HOLDING NO. 30, KANAIL GOSWAMI SARANI, UNDER CIRCLE NO. 'F', OF THE SERAMPORE MUNICIPALITY COMPRISED IN L.R. DAG NOS. 2575, 2577, 2584, 2586, 2587, 2590, 2591, 2592, 2593, 2594, 2595, 2596, 2597, 2598, 2599, 2600, 2601, 2602, MOUZA: MAHESH, P.S. SERAMPORE, J.L.: 15, L.R. KHATIAN NO. 11337, P.O. SERAMPORE, PIN: 712201, DISTRICT HOOGHLY, WEST BENGAL.

TITLE
4TH FLOOR G.A. & SECTION OF AUDITORIUM (COMMERCIAL BUILDING)

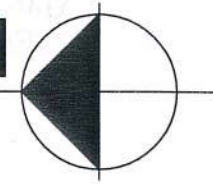

- 1. ALL DIMENSIONS ARE IN MM EXCEPT NOTED.
- 2. GRADE OF CONCRETE M40/M30
- 3. GRADE OF STEEL Fe500

EDEN INFRABUILD PVT.LTD.
(Signature)
 Director

CONSTITUTED ATTORNEY
 OF
 PYRAMID ENCLAVE (P) LTD.

SIGNATURE OF OWNER
 WE DO HEREBY CERTIFY THAT THE FOUNDATION AND SUPERSTRUCTURE OF THE BUILDING PROPOSED FOR CONSTRUCTION AT MUNICIPAL HOLDING NO. 30, KANAIL GOSWAMI SARANI, UNDER CIRCLE NO. 'F' OF THE SERAMPORE MUNICIPALITY COMPRISED IN L.R. DAG NOS. 2575, 2577, 2584, 2586, 2587, 2590, 2591, 2592, 2593, 2594, 2595, 2596, 2597, 2598, 2599, 2600, 2601, 2602, MOUZA: MAHESH, P.S. SERAMPORE, J.L.: 15, L.R. KHATIAN NO. 11337, P.O. SERAMPORE, PIN: 712201, DISTRICT HOOGHLY, WEST BENGAL, HAVE BEEN SO DESIGNED BY ME AS I WILL MAKE SUCH FOUNDATION AND SUPERSTRUCTURE SAFE IN ALL RESPECT INCLUDING THE CONSIDERATION OF BEARING CAPACITY AND SETTLEMENT OF SOIL ETC.

MALAY KUMAR GHOSH
 Regn. No. CA/92/14854
 35A, Dr. SARAT BANERJEE ROAD, KOLKATA - 700 029

SIGNATURE OF ARCHITECT
 MALAY KUMAR GHOSH
 REGN. NO. CA/92/14854
 35A, DR. SARAT BANERJEE ROAD, KOLKATA-700 029
 KMC ENLISTMENT NO.180(A)


(Signature)
 BIBEK BIKASH MULLICK
 E.S.No. - 1/75
 KOLKATA MUNICIPAL CORPORATION
 SIGNATURE OF STRUCTURAL ENGINEER
 BIBEK BIKASH MULLICK

(Signature)
 GEOTECHNICAL ENGINEER
 GEOTEST ENGINEERS PVT.LTD.
 ALOK ROY
 CITE-1/11
 6A, MILON PARK, GARIA, KOLKATA-700084.


DESIGNED - BBM REF.
 CHECKED - BBM SCALE : 1:125.1:50
 DEALT - S.P DATE : 03.08.2018
 DRG. NO - PMC/MUN/ST/SERAMPORE/05

STRUCTURAL CONSULTANT
 P M CONSULTANT
 35A, DR. SARAT BANERJEE ROAD, KOL-29
 PHONE- 9830461784,
 e-mail- bibekbm@rediffmail.co

ESPACE
 35-A, DR. SARAT BANERJEE ROAD, KOLKATA-700029
 Tele/Fax : 91-33-2465-4130 / 4159
 e-mail : espace@vsnl.net
 WEBSITE : www.espaceindia.com

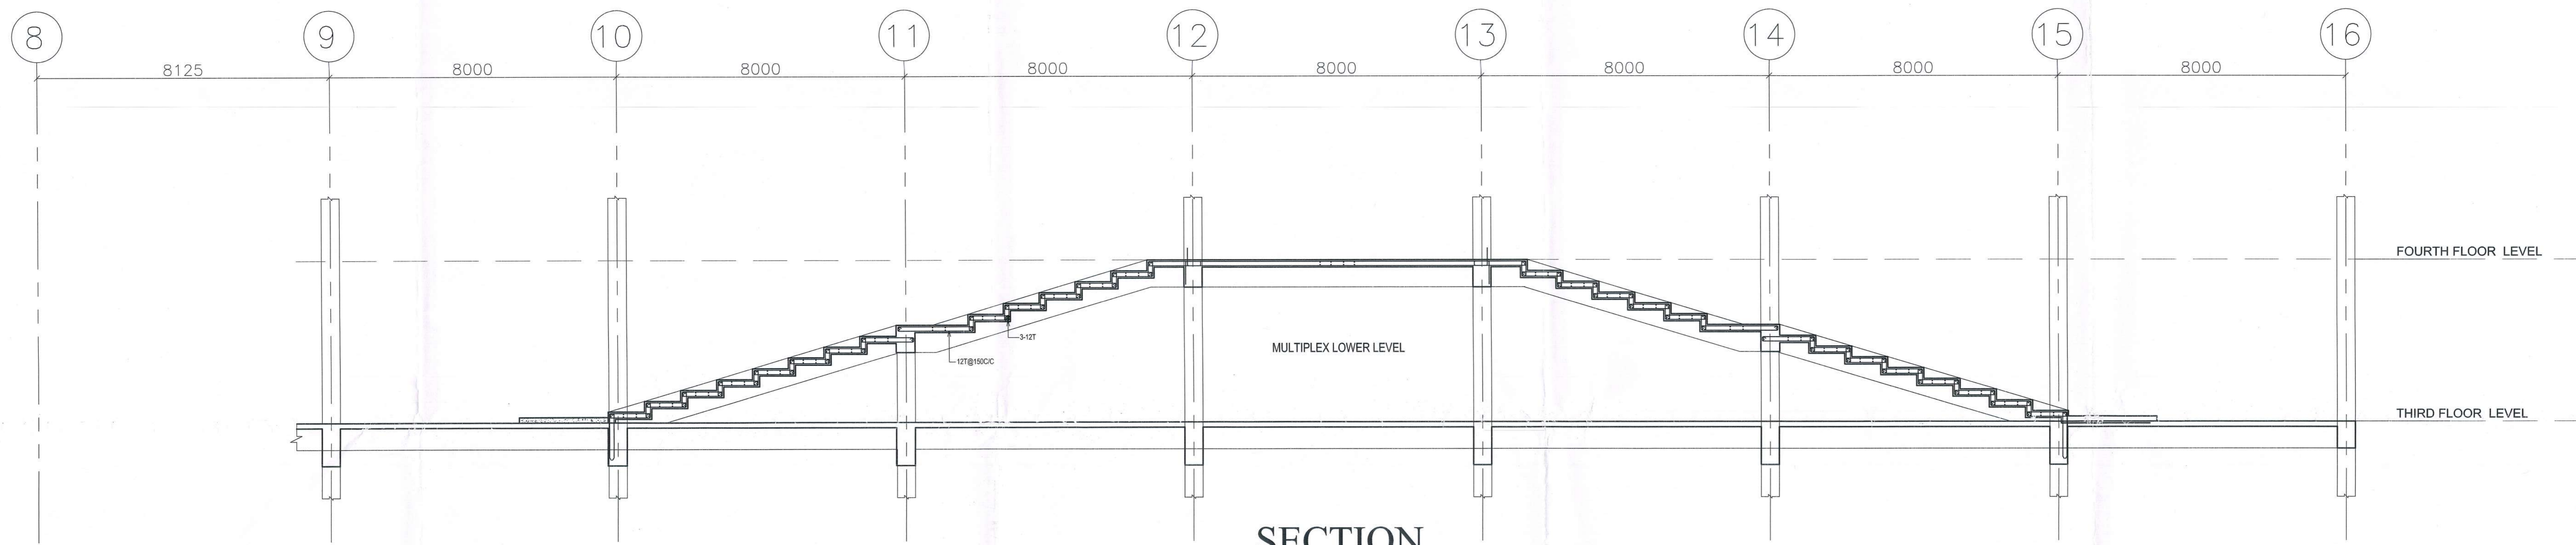

SECTION

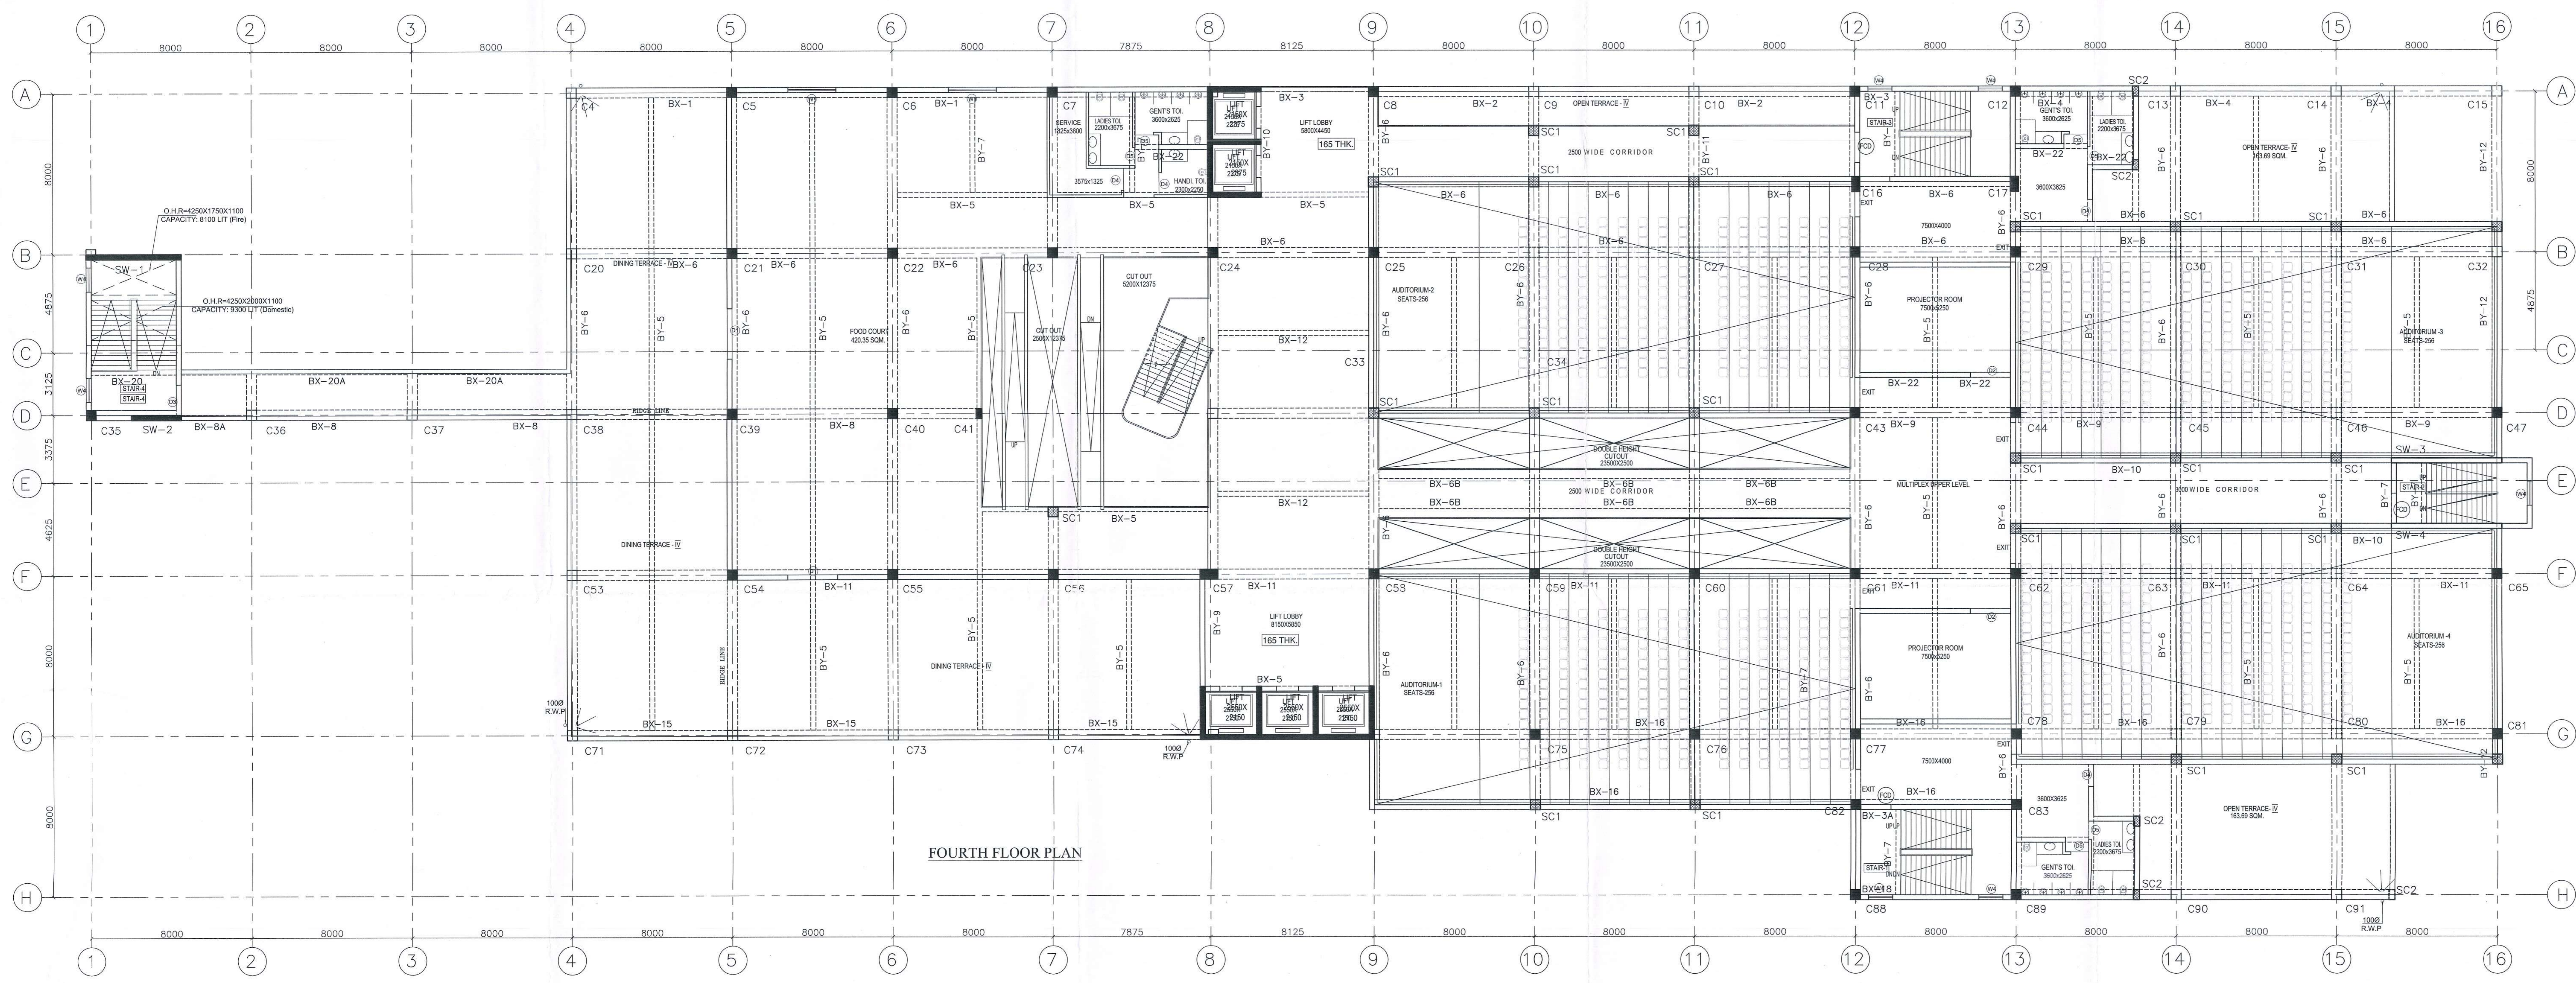

FOURTH FLOOR PLAN

FOURTH FLOOR GA. (ALL SLAB THICKNESS 150mm UNLESS OTHERWISE MENTIONED)

Petition No. 753 of 2018-19
Permission for the new construction as
proposed and shown in the plan is granted
vide SI No. 6,252 and corresponding
I.O.C. Meeting Dt. 22.9.2018
Dated: 7/10/18

Serampore Municipality
1. This plan is valid for three years and may
be revalided for the further two years on
payment of necessary charges with production
of original plan allowing with prescribed fees.
2. Within one month after the completion of new
construction or a suitable portion thereof, the
owner must be informed this to the Municipal
Authority for interim assessment on a prescribed

The plan has been shown
Per W.M.C. Rules 2007 & may be
sanctioned
Anandjit Chakrabarti
Urban Infrastructure Expert
Serampore Municipality

Niranjan Bandyopadhyay
Technical Advisor
RA/Chief MED
Serampore Municipality

COMPILED BY
DEPUTY ENGINEER (P.T.D.)
CONSTITUTED ATTORNEY