

BLOCK - 3

CERTIFICATE OF STRUCTURAL ENGINEER

THIS IS TO CERTIFY THAT THE STRUCTURAL DESIGN, DIMENSIONS OF WALLS, FOUNDATION AND RAFTER STRUCTURE OF THE BUILDING HAS BEEN MADE BY ME CONSIDERING ALL POSSIBLE LOADS INCLUDING THE SEISMIC LOAD AS PER THE IS 456 AND IS 1893 AND THE BUILDING CODE OF INDIA AND CERTIFY THAT IT IS SAFE AND STABLE IN ALL RESPECTS.

SIGNATURE OF E.S.E.

SIGNATURE OF ARCHITECT

SIGNATURE OF OWNER

SPECIFICATIONS

- RCC FRAME STRUCTURE WITH CONC. GRADE AND 1 MORE
- WALLS WITH 14 CM CONCRETE RAFTER JOINTS.
- ALUMINIUM WINDOWS.
- 100% COVERED PLASTERING ON EXTERNAL WALLS AND CEILING
- 100% PLASTERING INSIDE AT DOOR
- ALL EXTERIOR DOORS TO BE OPENED TO THE EXTERIOR, SHOWN AND DOES NOT INCLUDE PLASTERING OF ANY OTHER FINISHES.

TITLE

ELEVATION, TYPICAL FLOOR PLAN (1ST TO 4TH) [BLOCK - 3]

PROJECT.


PROPOSED G+IV STORIED (15.45 M. HT.) RESIDENTIAL BUILDING AT KUSUMBA, KOUZA-KUSUMBA, T.L. NO-50, I.B. DAG NO - 2451, 2450, 2388, 2446, HOLDING NO - 3660 KUSUMBA, WARD NO - 08 - UNDER RAJAPUR SONARPUR MUNICIPALITY, P.S. - SONARPUR, DIST - 24 PARGANAS (SOUTH).

JOB NO.	DRG. NO.	DATE	DRAWN
843	ARCH/01	03.10.2018	BRUNALYT


**Anjan Ukil**  
B. Arch (Cal.)  
Consulting Architect  
1947, 4th Floor, Kousa - 700028  
Off: P-123, Raju Bazaar, Raj Road.  
Phone: (033) 26612489

APPROVAL OF S.A.E.

APPROVAL

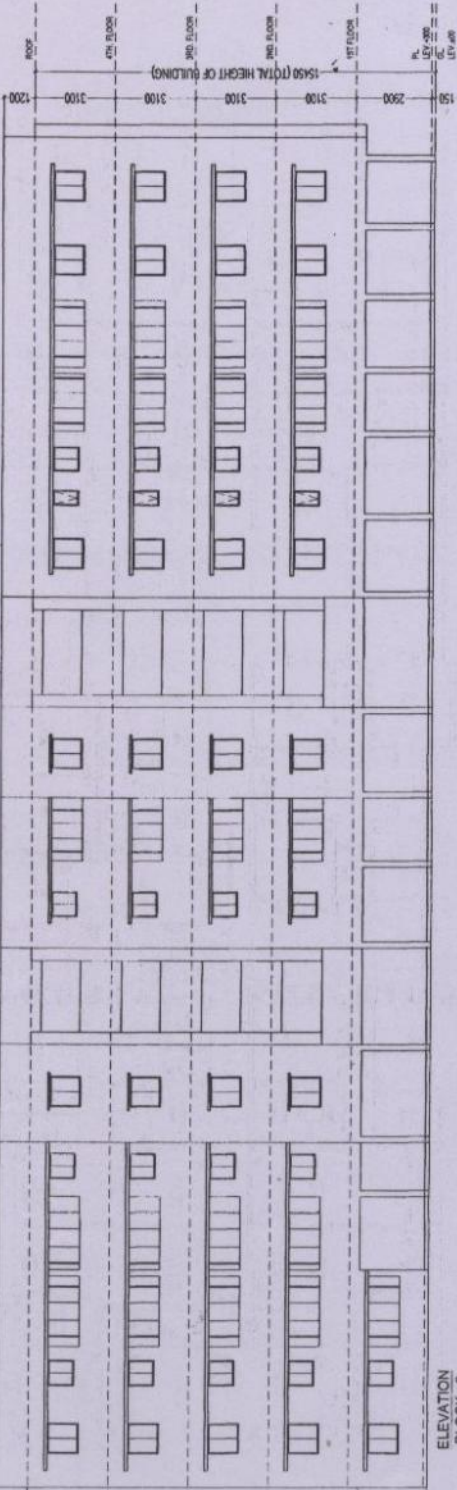

ELEVATION BLOCK - 3

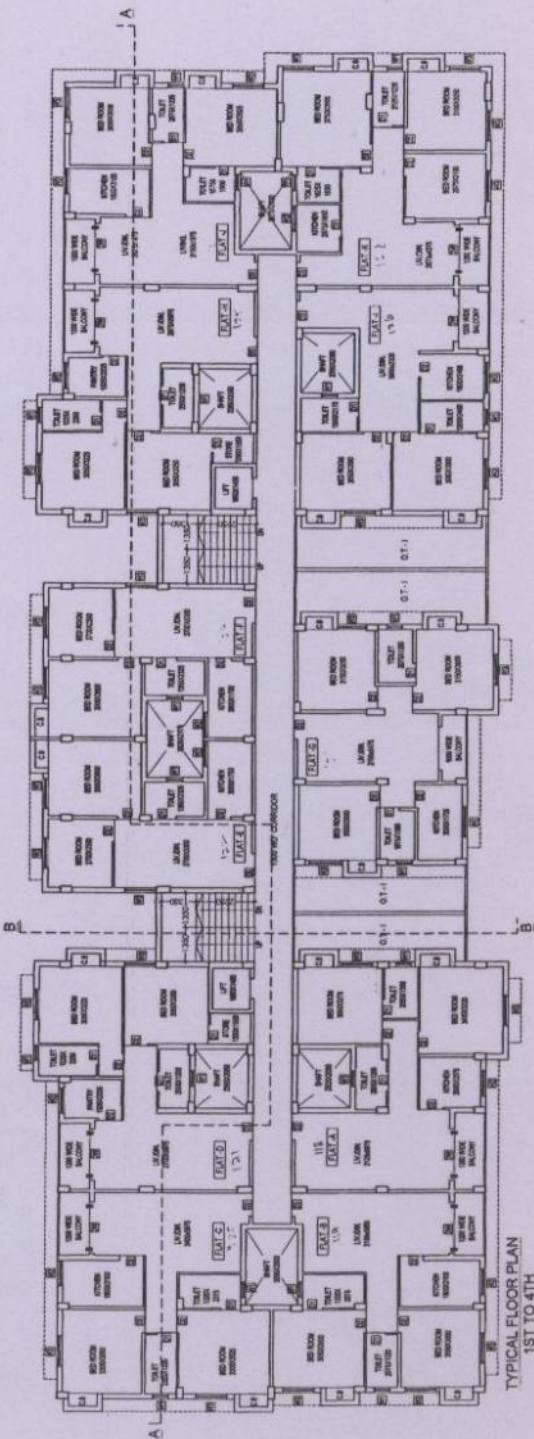

TYPICAL FLOOR PLAN 1ST TO 4TH BLOCK - 3