




PROPOSED G + 11 STD. RESIDENTIAL BUILDING

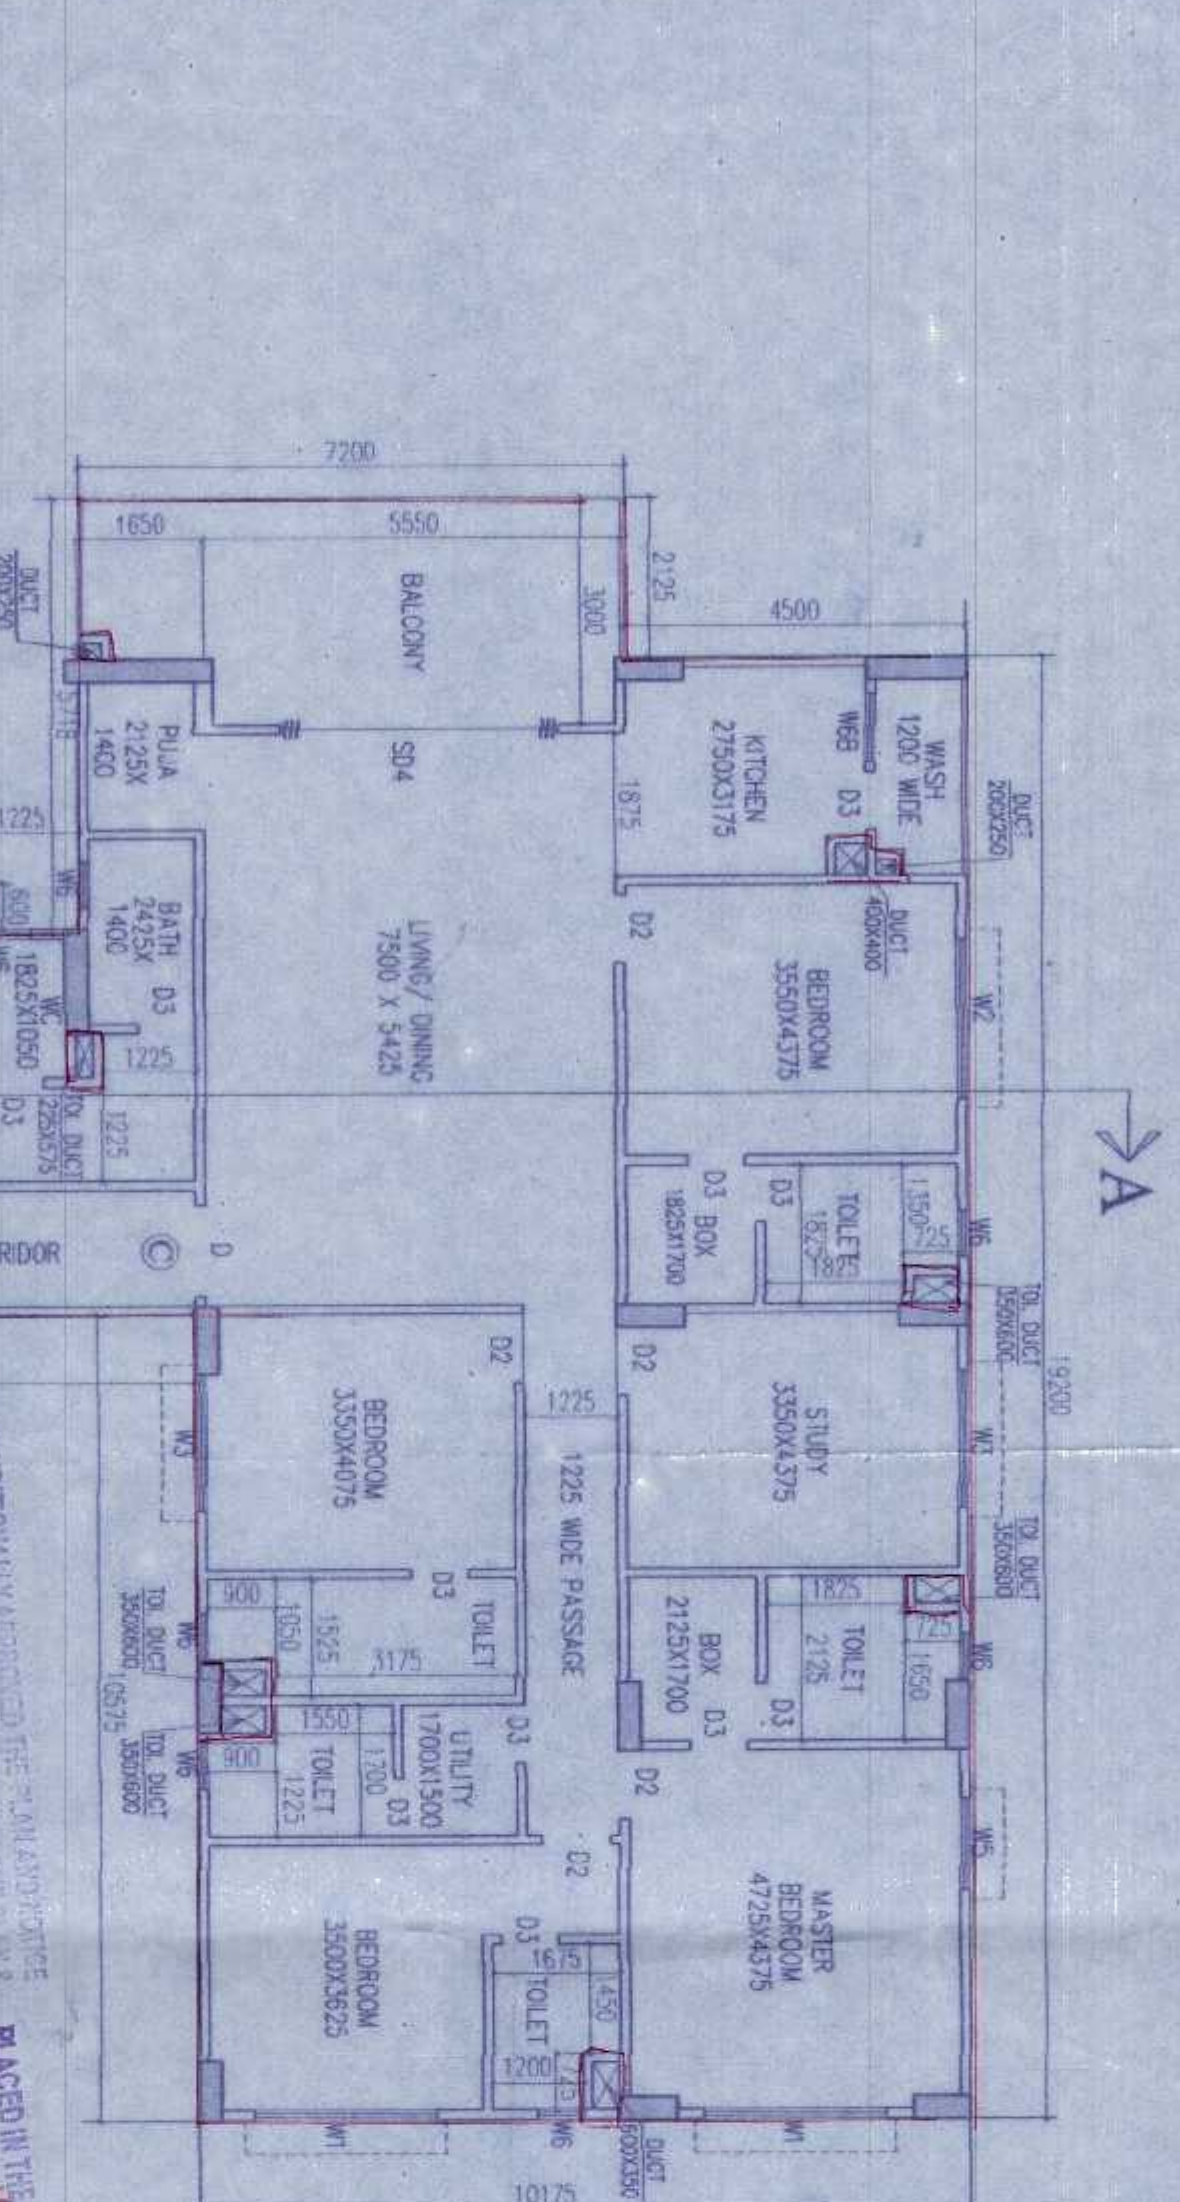


TYPICAL 3RD, 7TH, 9TH & 11TH FLOOR PLAN (RESIDENTIAL)

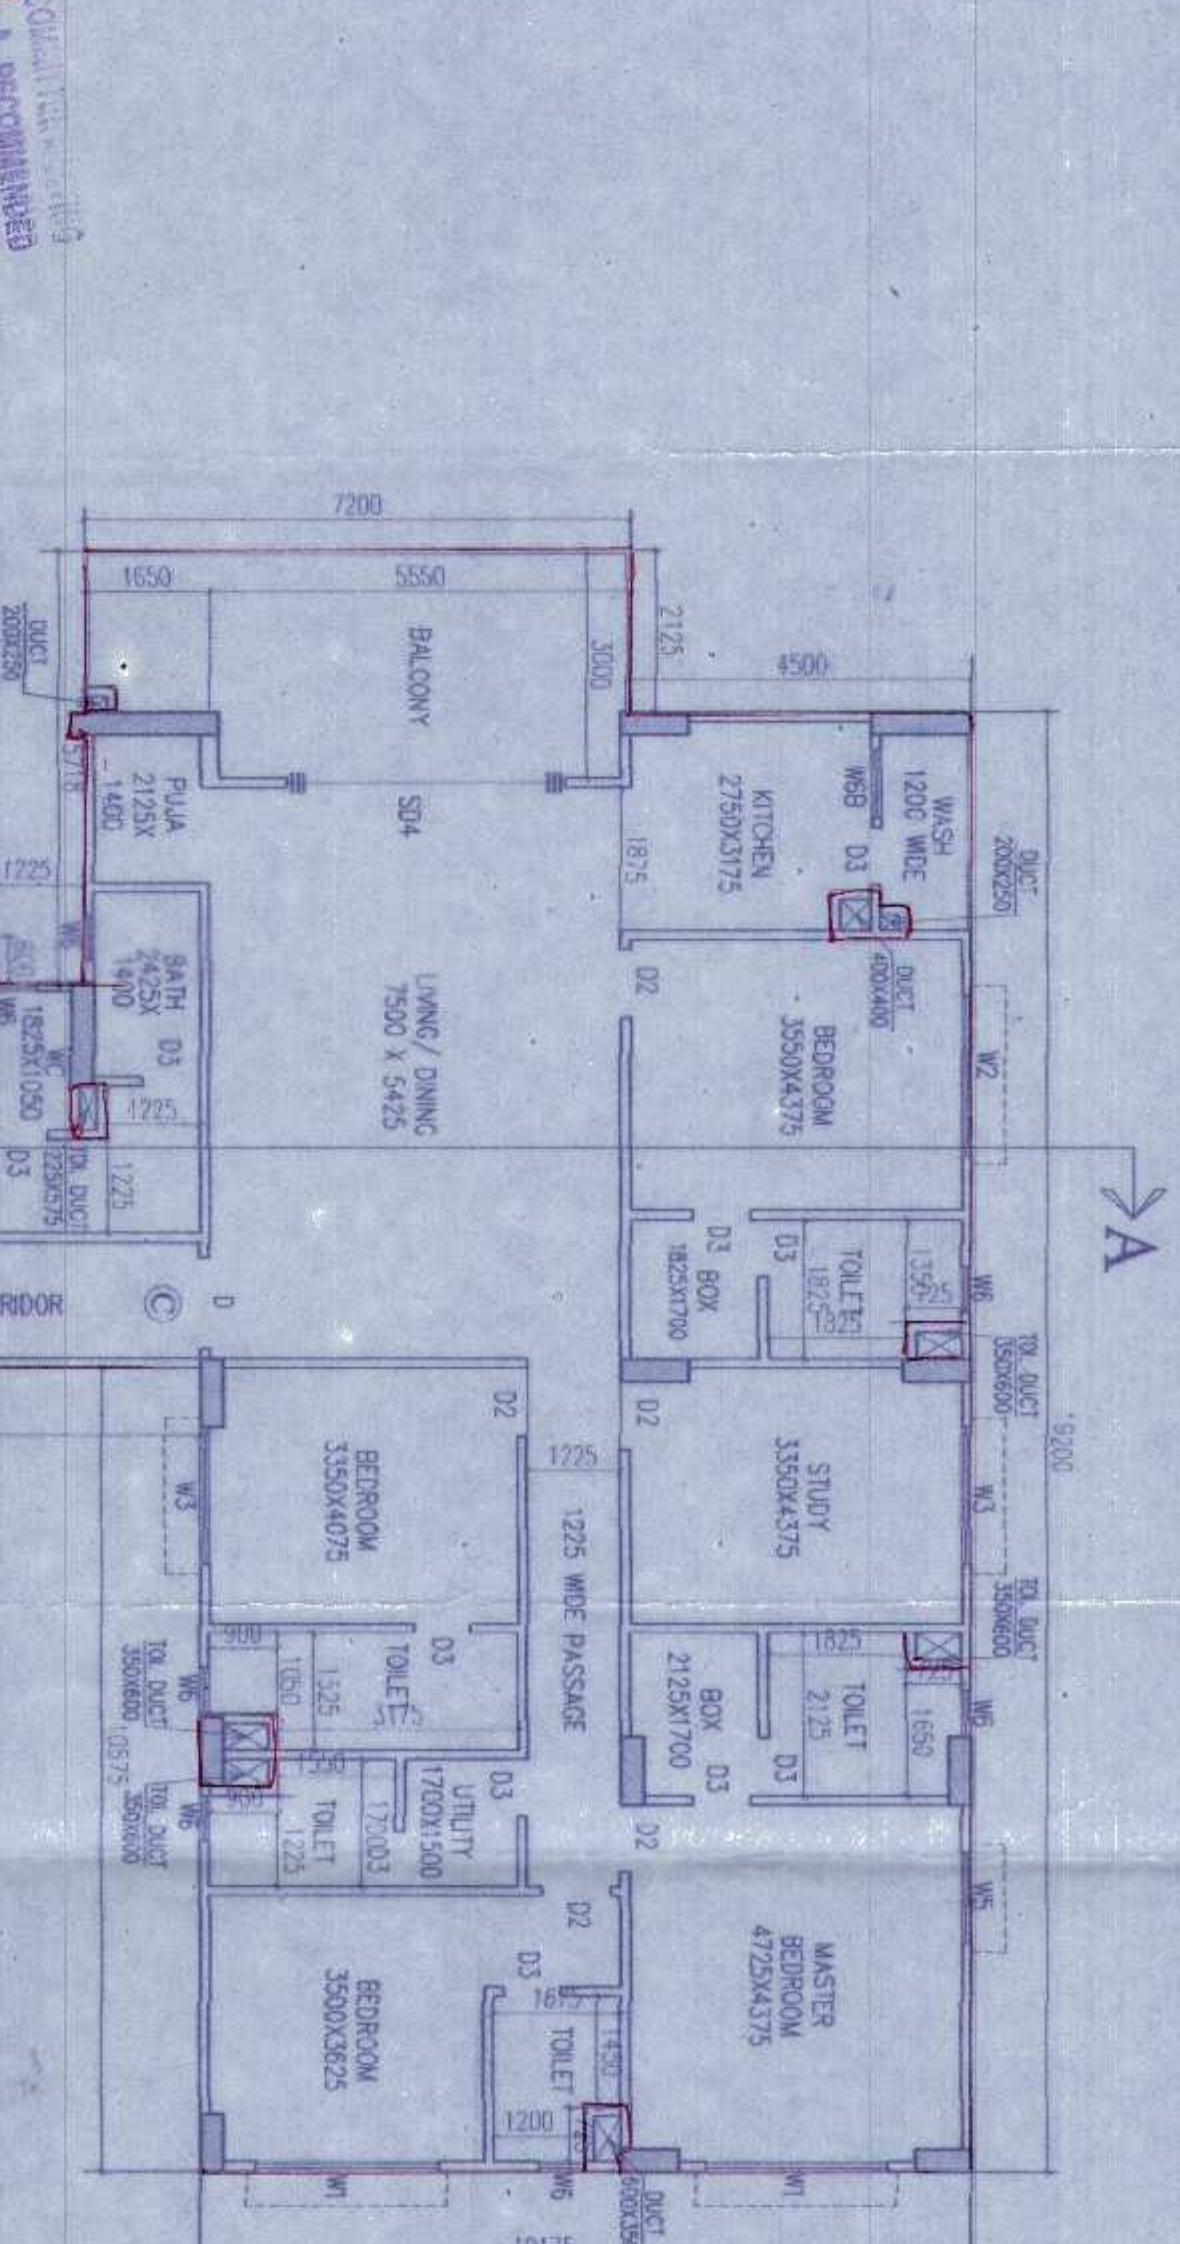

10TH FLOOR PLAN (RESIDENTIAL)

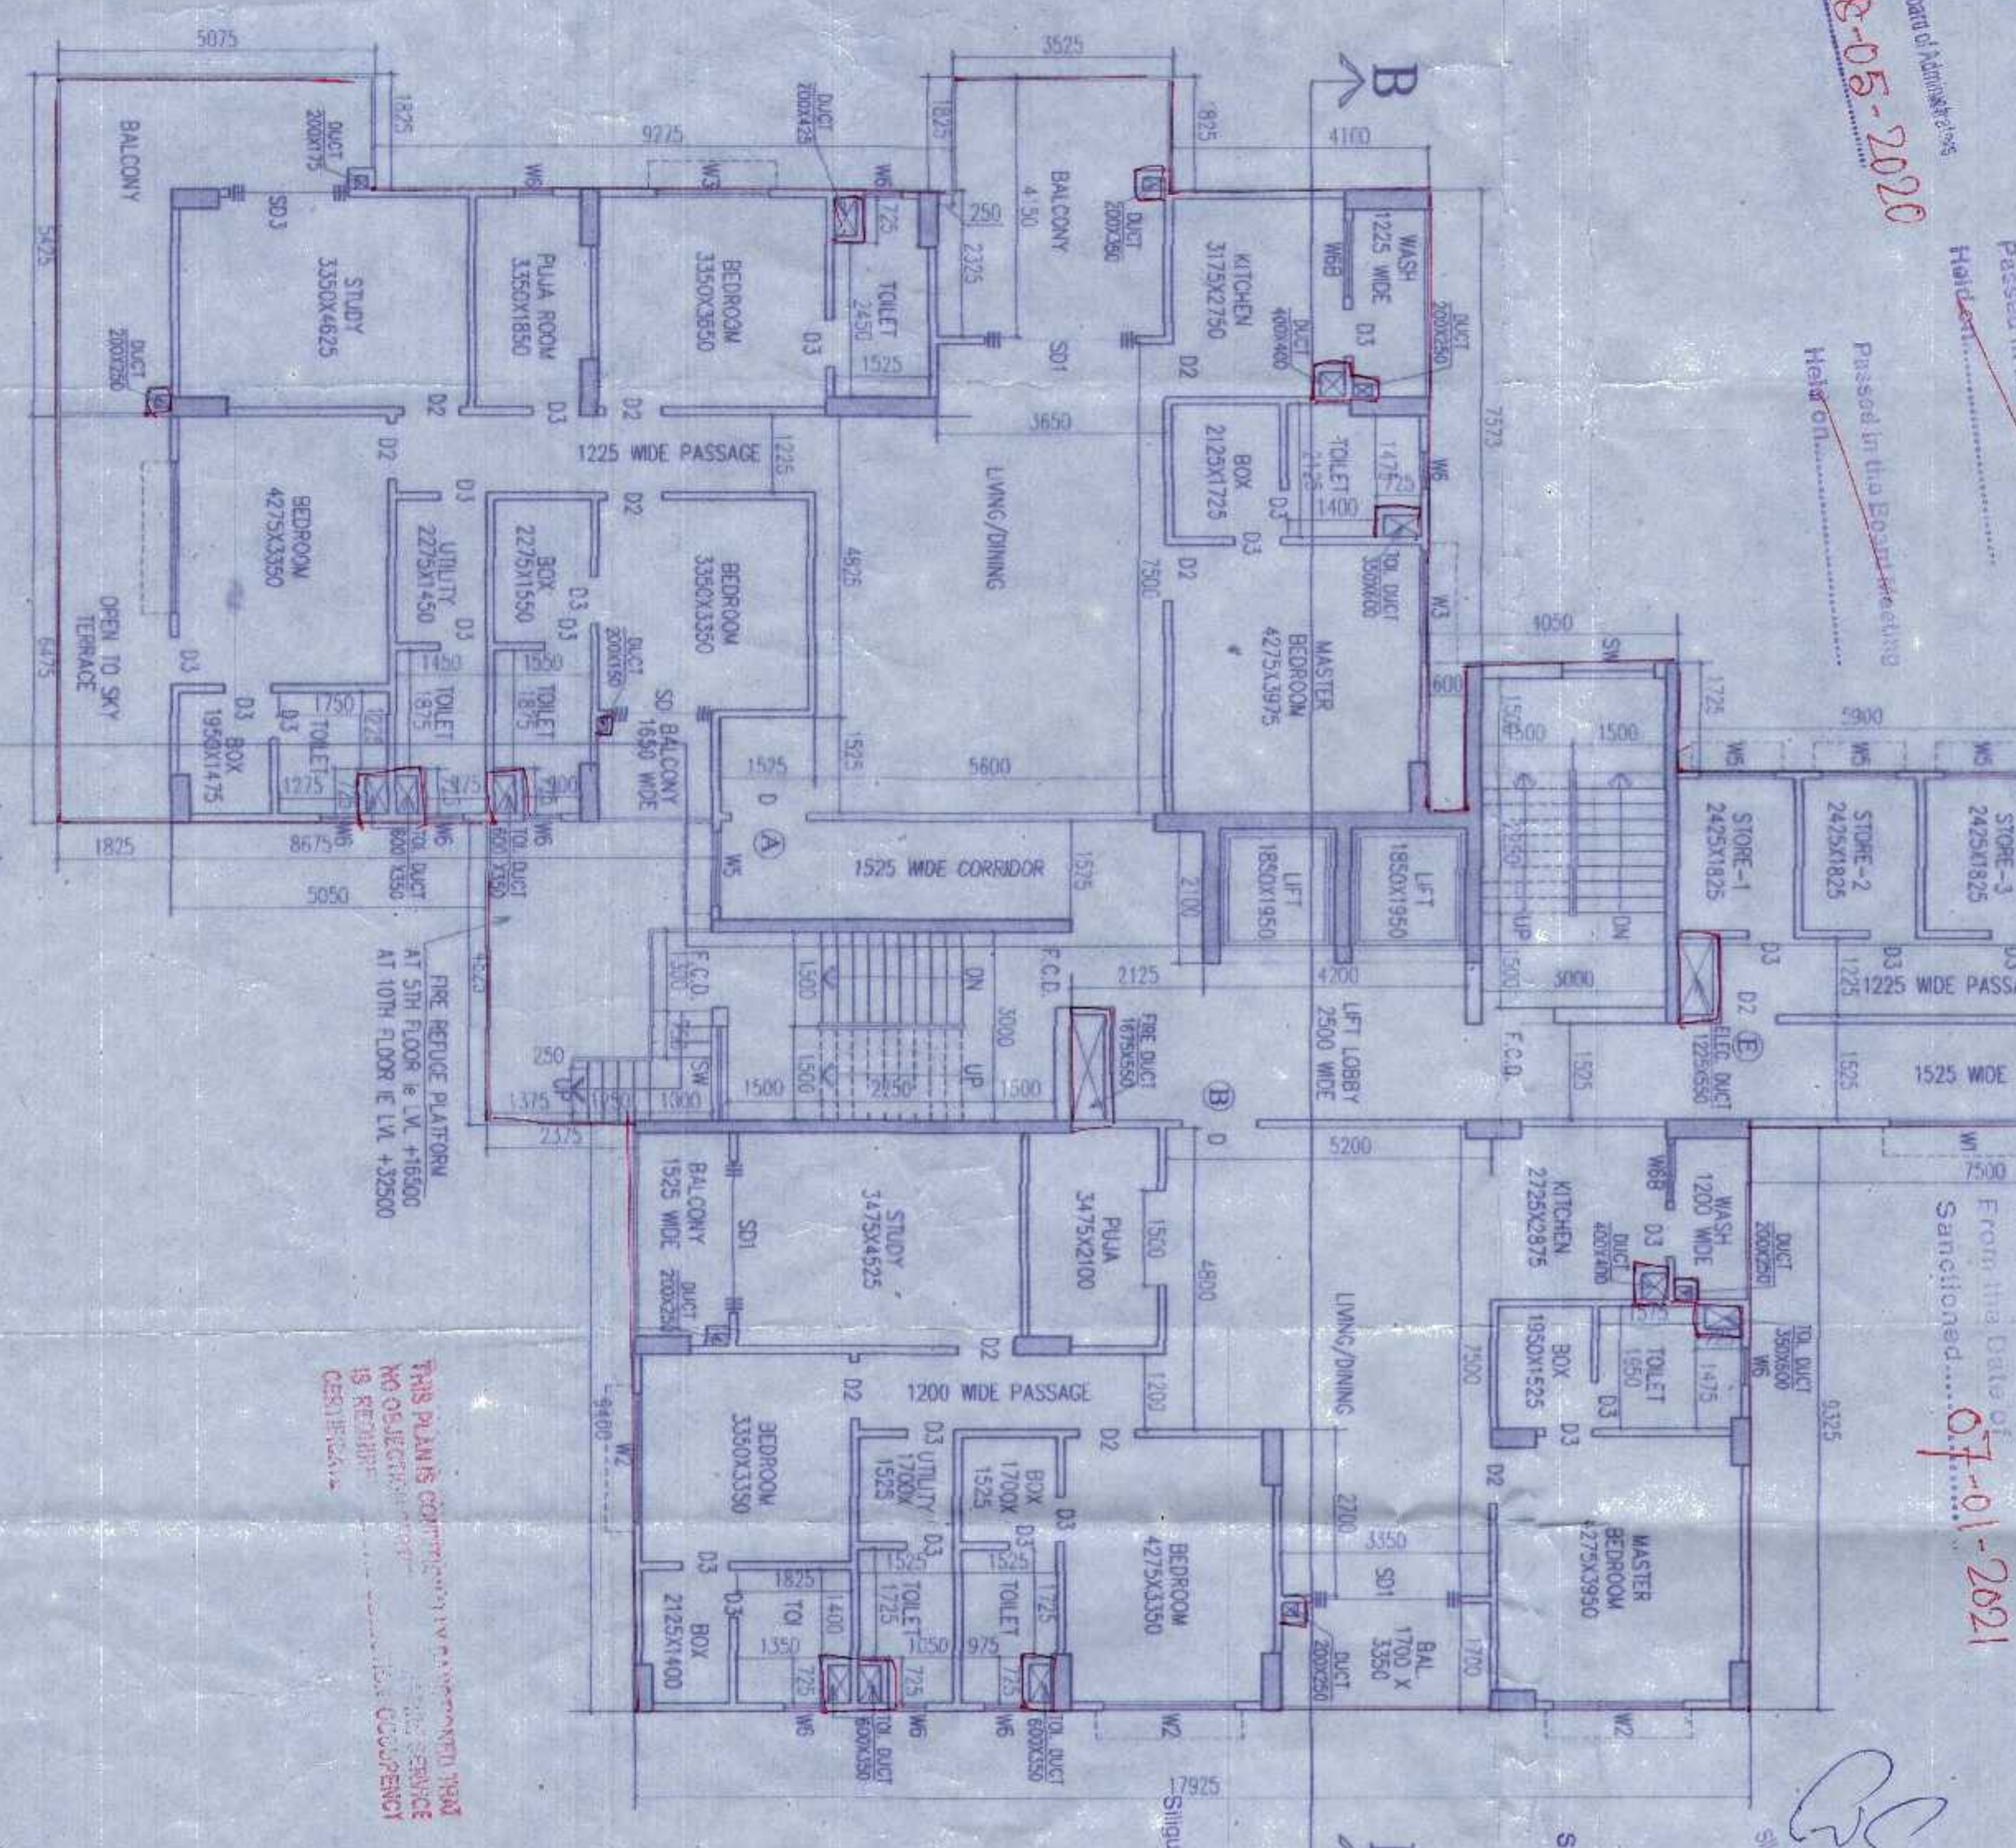

ROOF PLAN (RESIDENTIAL)

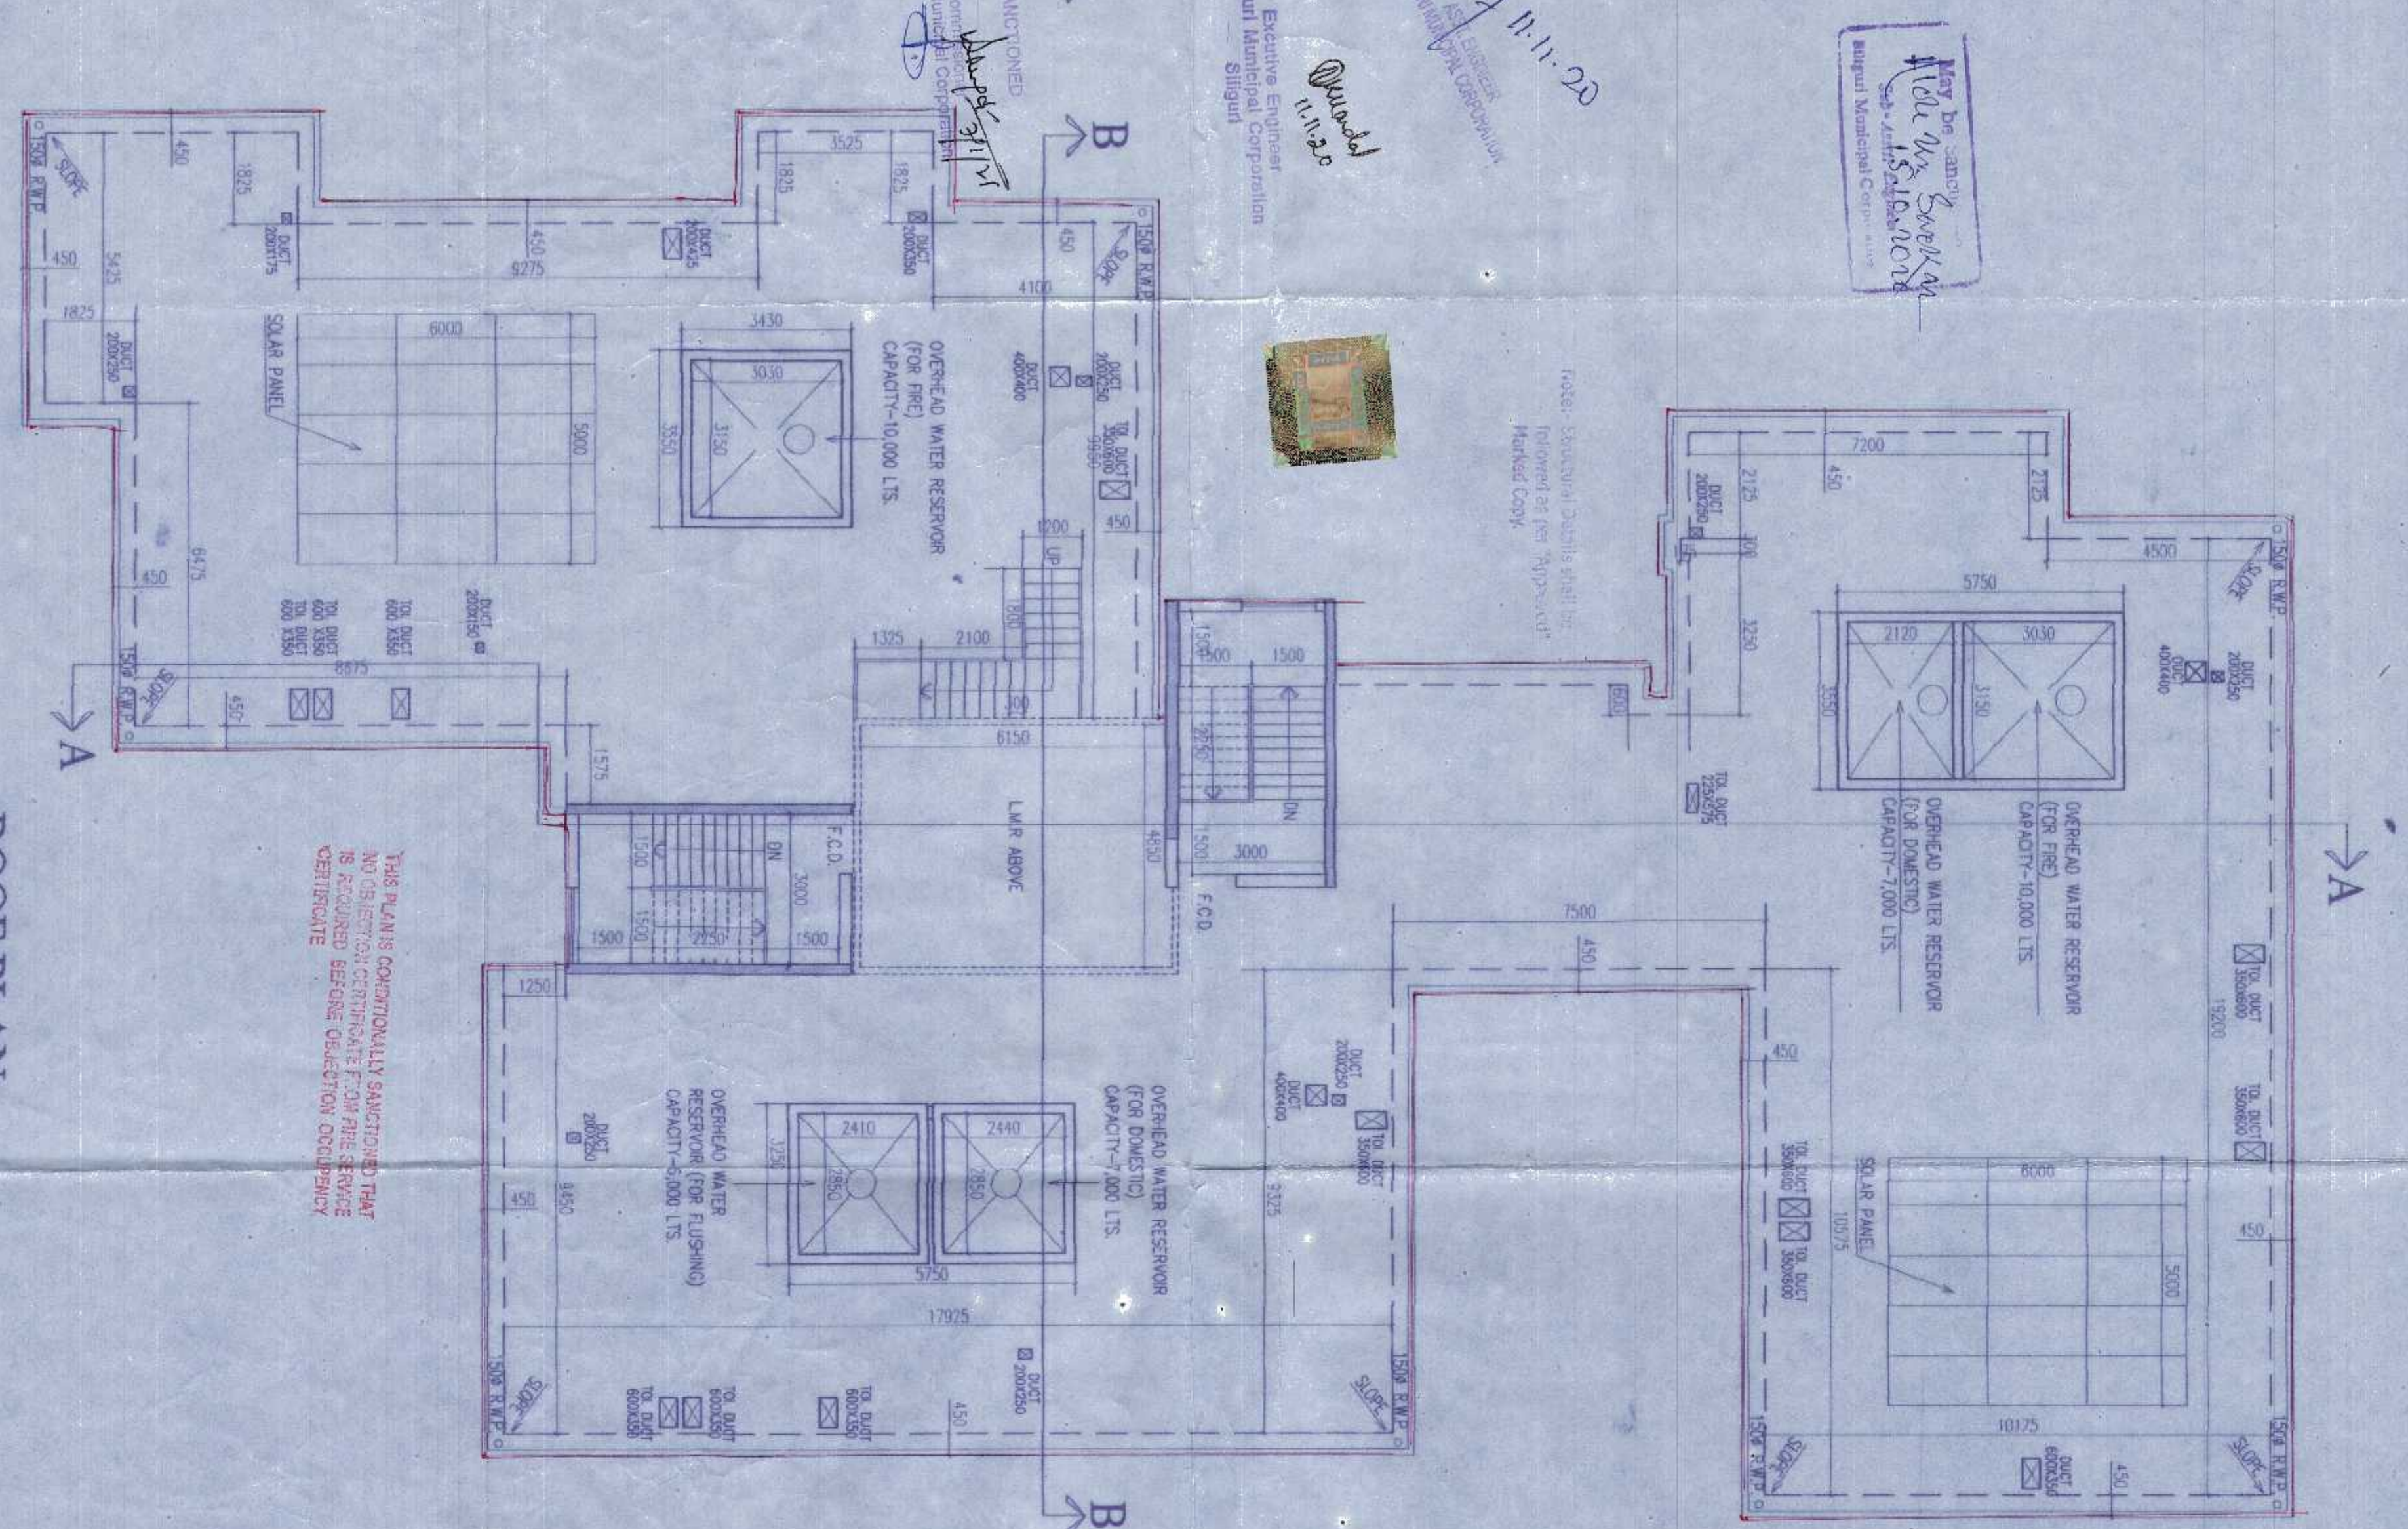

- NAME OF OWNERS
- 1) SMT. SUSILA DEVI MUNDHRA
  - 2) SRI MAHABIR PRASAD MUNDHRA
  - 3) SMT. SHANTI DEVI MUNDHRA
  - 4) SRI SITARAM MUNDHRA
  - 5) SMT. PREM LATA MUNDHRA
  - 6) SMT. LATE BINOD KUMAR MUNDHRA
  - 7) SMT. SUDISH DEVI MUNDHRA
  - 8) SRI LATE BASANT KUMAR MUNDHRA
  - 9) SRI MAHENDRA KUMAR MUNDHRA
  - 10) SRI LATE SOHAN LAL MUNDHRA
  - 11) SRI MAANO KUMAR MUNDHRA
  - 12) SRI RAHUL MUNDHRA
  - 13) SRI LATE BASANT KUMAR MUNDHRA
  - 14) SRI RAJESH KUMAR MUNDHRA
  - 15) SRI SITA RAM MUNDHRA
  - 16) SMT. SANGITA PERIWAL
  - 17) SRI PRADIP KUMAR PERIWAL
  - 18) SRI DELTA REALTORS
  - 19) ALL ARE AT ST. ROAD, SILEGURI, BABUPARA WARD NO. - 27(SMC), P.O. & P.S. SILEGURI, DIST. DARJEELING.

LAND SCHEDULE :-  
 MOUZA :- SILEGURI,  
 1. L. NO. :- 110(88)  
 SHEET NO. :- 10  
 KHAT NO. :- 1028  
 PLOT NO. :- 7202  
 P.O. & P.S. :- SILEGURI,  
 DIST. :- DARJEELING,  
 WARD NO. :- 27(SMC)  
 HOLDING NO. - 7/86082/97/63.

SITE ADDRESS :-  
 STATION FDDDR ROAD,  
 WARD NO. - 27(SMC),  
 MUNDHARA COMPOUND,  
 NEAR SILEGURI POLICE STATION,  
 SILEGURI

DECLARATION BY OWNER & ARCHITECT  
 I do hereby declare that the building proposed for construction is as per the plans submitted and approved by the competent authority and is not being constructed for any other purpose than that intended by me. I have not and will not use the building for any other purpose than that intended by me.

Signature of Owner  
 Signature of Architect

ABINASH AGARWAL  
 ARCHITECT  
 Regn. No. CA20049197  
 Signature of Architect

SANJIV J. PAREKH  
 ARCHITECT  
 REG. NO. CA 1111884-41  
 SIGNATURE OF STRUCTURAL ENGINEER  
 Signature of Structural Engineer

I/We do hereby certify that the foundation and superstructure of the building proposed for construction on Plot No. 7202, Ward No. 27, under the jurisdiction of Siliguri Municipal Corporation has been prepared, inspected and approved by me and that the same is in accordance with the provisions of the Building Code of India and the Building Code of West Bengal and that I have not and will not use the building for any other purpose than that intended by me. I have not and will not use the building for any other purpose than that intended by me.

Signature of Structural Engineer

SCALE  
 1:100  
 SHEET NO. 47

