

AREA STATEMENT

APPROXIMATE AREA OF THE SITE = 1,12,000 SQ.M.
 TOTAL AREA OF THE SITE = 1,12,000 SQ.M.
 TOTAL AREA OF THE SITE = 1,12,000 SQ.M.
 TOTAL AREA OF THE SITE = 1,12,000 SQ.M.

DETAILS OF FREE GIFT TO K.M.C.

LOT-B (152,427 SMT.)
 LAND TO BE FREE GIFTED TO K.M.C.
 LOT-A (108,824 SMT.)
 LAND TO BE FREE GIFTED TO K.M.C.

STATEMENT OF PLAN PROPOSAL

(M) ASSESSEE NO. - 01-000-00-0000-0
 (B) DETAILS OF REGISTERED DEED:
 BOOK NO. - 00, VOLUME NO. - 0000, YEAR - 00/00/0000
 (C) DETAILS OF POWER OF ATTORNEY: - 101
 (D) DETAILS OF THE PLAN OF LAND: - 5,973.24 SQ.M.
 (E) NO. OF FLOORS: - 4
 (F) NO. OF TENANTS: - 400 (00/00/00)
 (G) NO. OF TENANTS: - ABOVE 100 SQ.M.
 (H) DETAILS OF THE PLAN:
 (I) DETAILS OF THE PLAN:
 (J) DETAILS OF THE PLAN:
SIGN OF ARCHITECT

Subir Kumar Basu
 Registered Architect
 No. 100, Park Road, Calcutta-700019

SIGN OF STRUCTURAL ENGINEER

Ujjal Saha
 Registered Structural Engineer
 No. 100, Park Road, Calcutta-700019

SIGN OF OWNER

Misra Construction Group
 No. 100, Park Road, Calcutta-700019

PROJECT TITLE

PROPOSED ADDITIONAL BLOCKS U/S 394 OF K.M.C. ACT 1980 AT PERM. NO. : 401, BAKASHOLA COL-700099, ASSESSEE NO. : 311090251252 BOROUGH - XII WARD - 109, DN E.M. BY-PASS P.S. - PURBA JADAVPUR, PREVIOUS BUILDING PERMIT NO. 201/11/20220, DATED - 29.09.2011




DRAWING SUBMITTED FOR SANCTION

U/S : 394
 MASTER PLAN SHOWING GROUND FLOOR PLAN


ARCHITECT

Subir Kumar Basu
 CONSULTING ARCHITECTS & ENGINEERS
 4, BROAD STREET
 CALCUTTA-700019

SCALE: 1:100
 DATE: 17/10/11
 SHEET NO. : 01

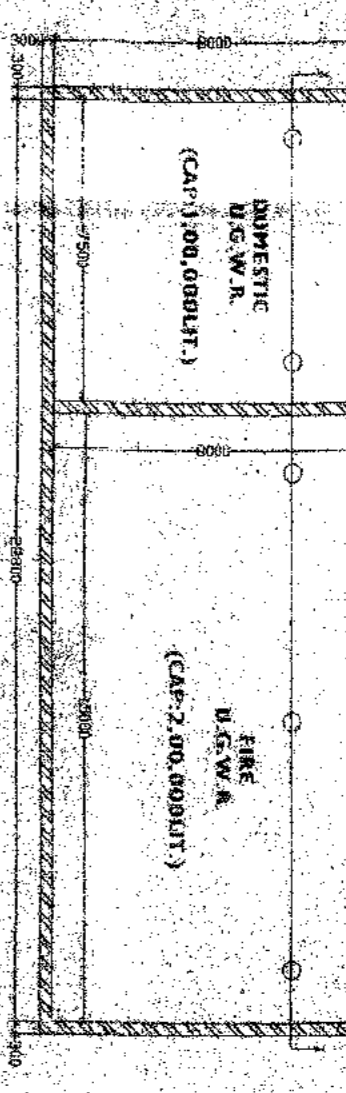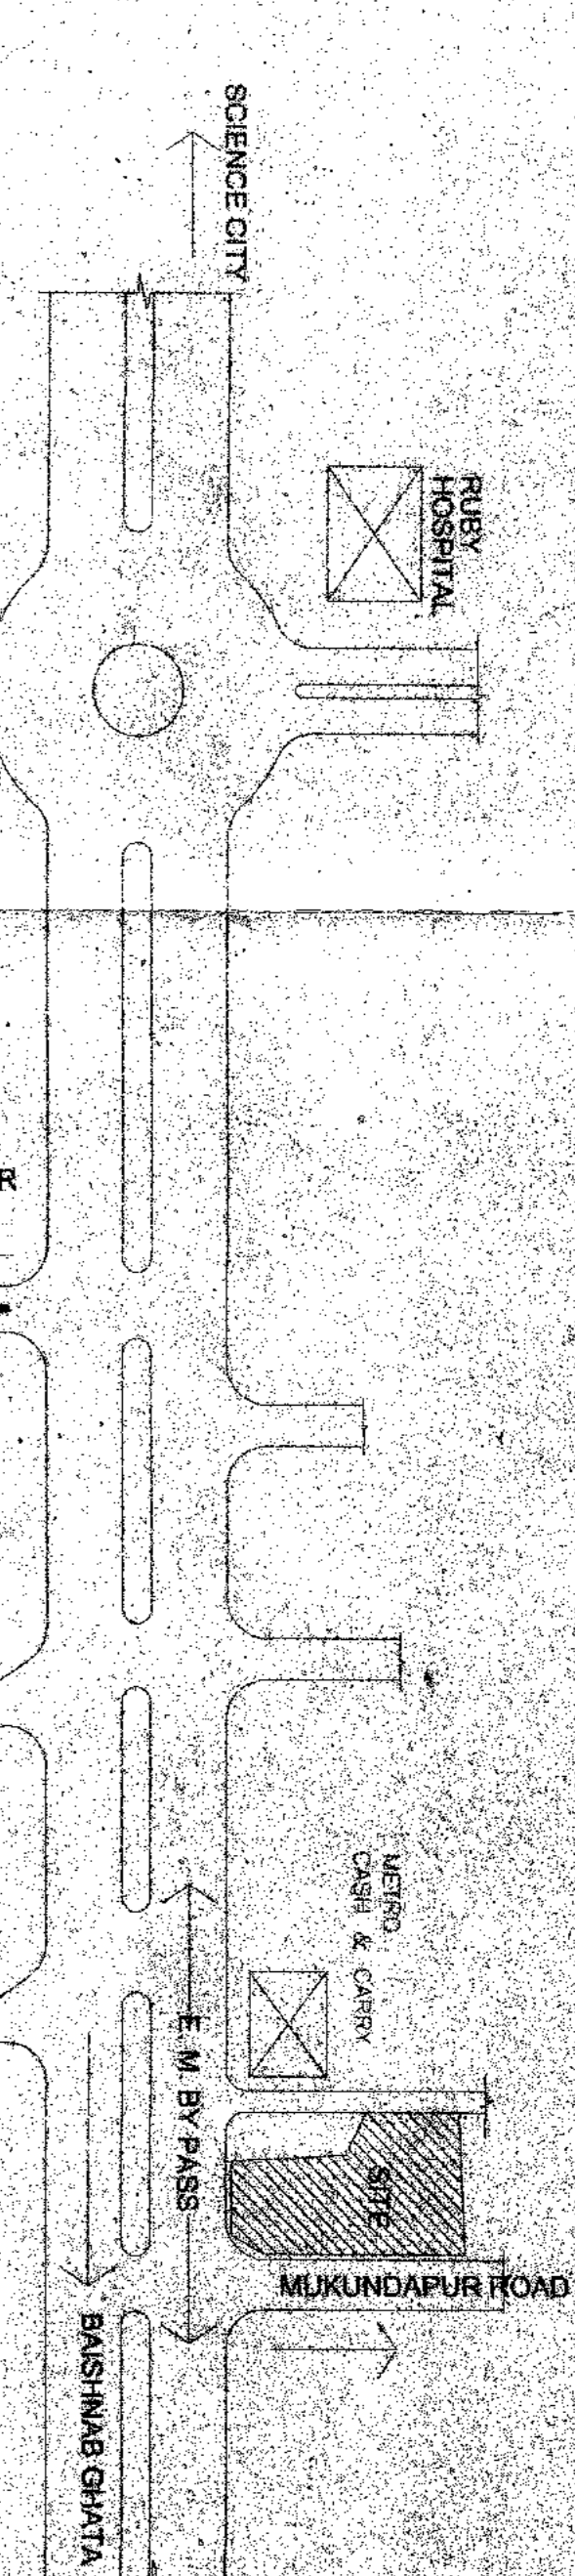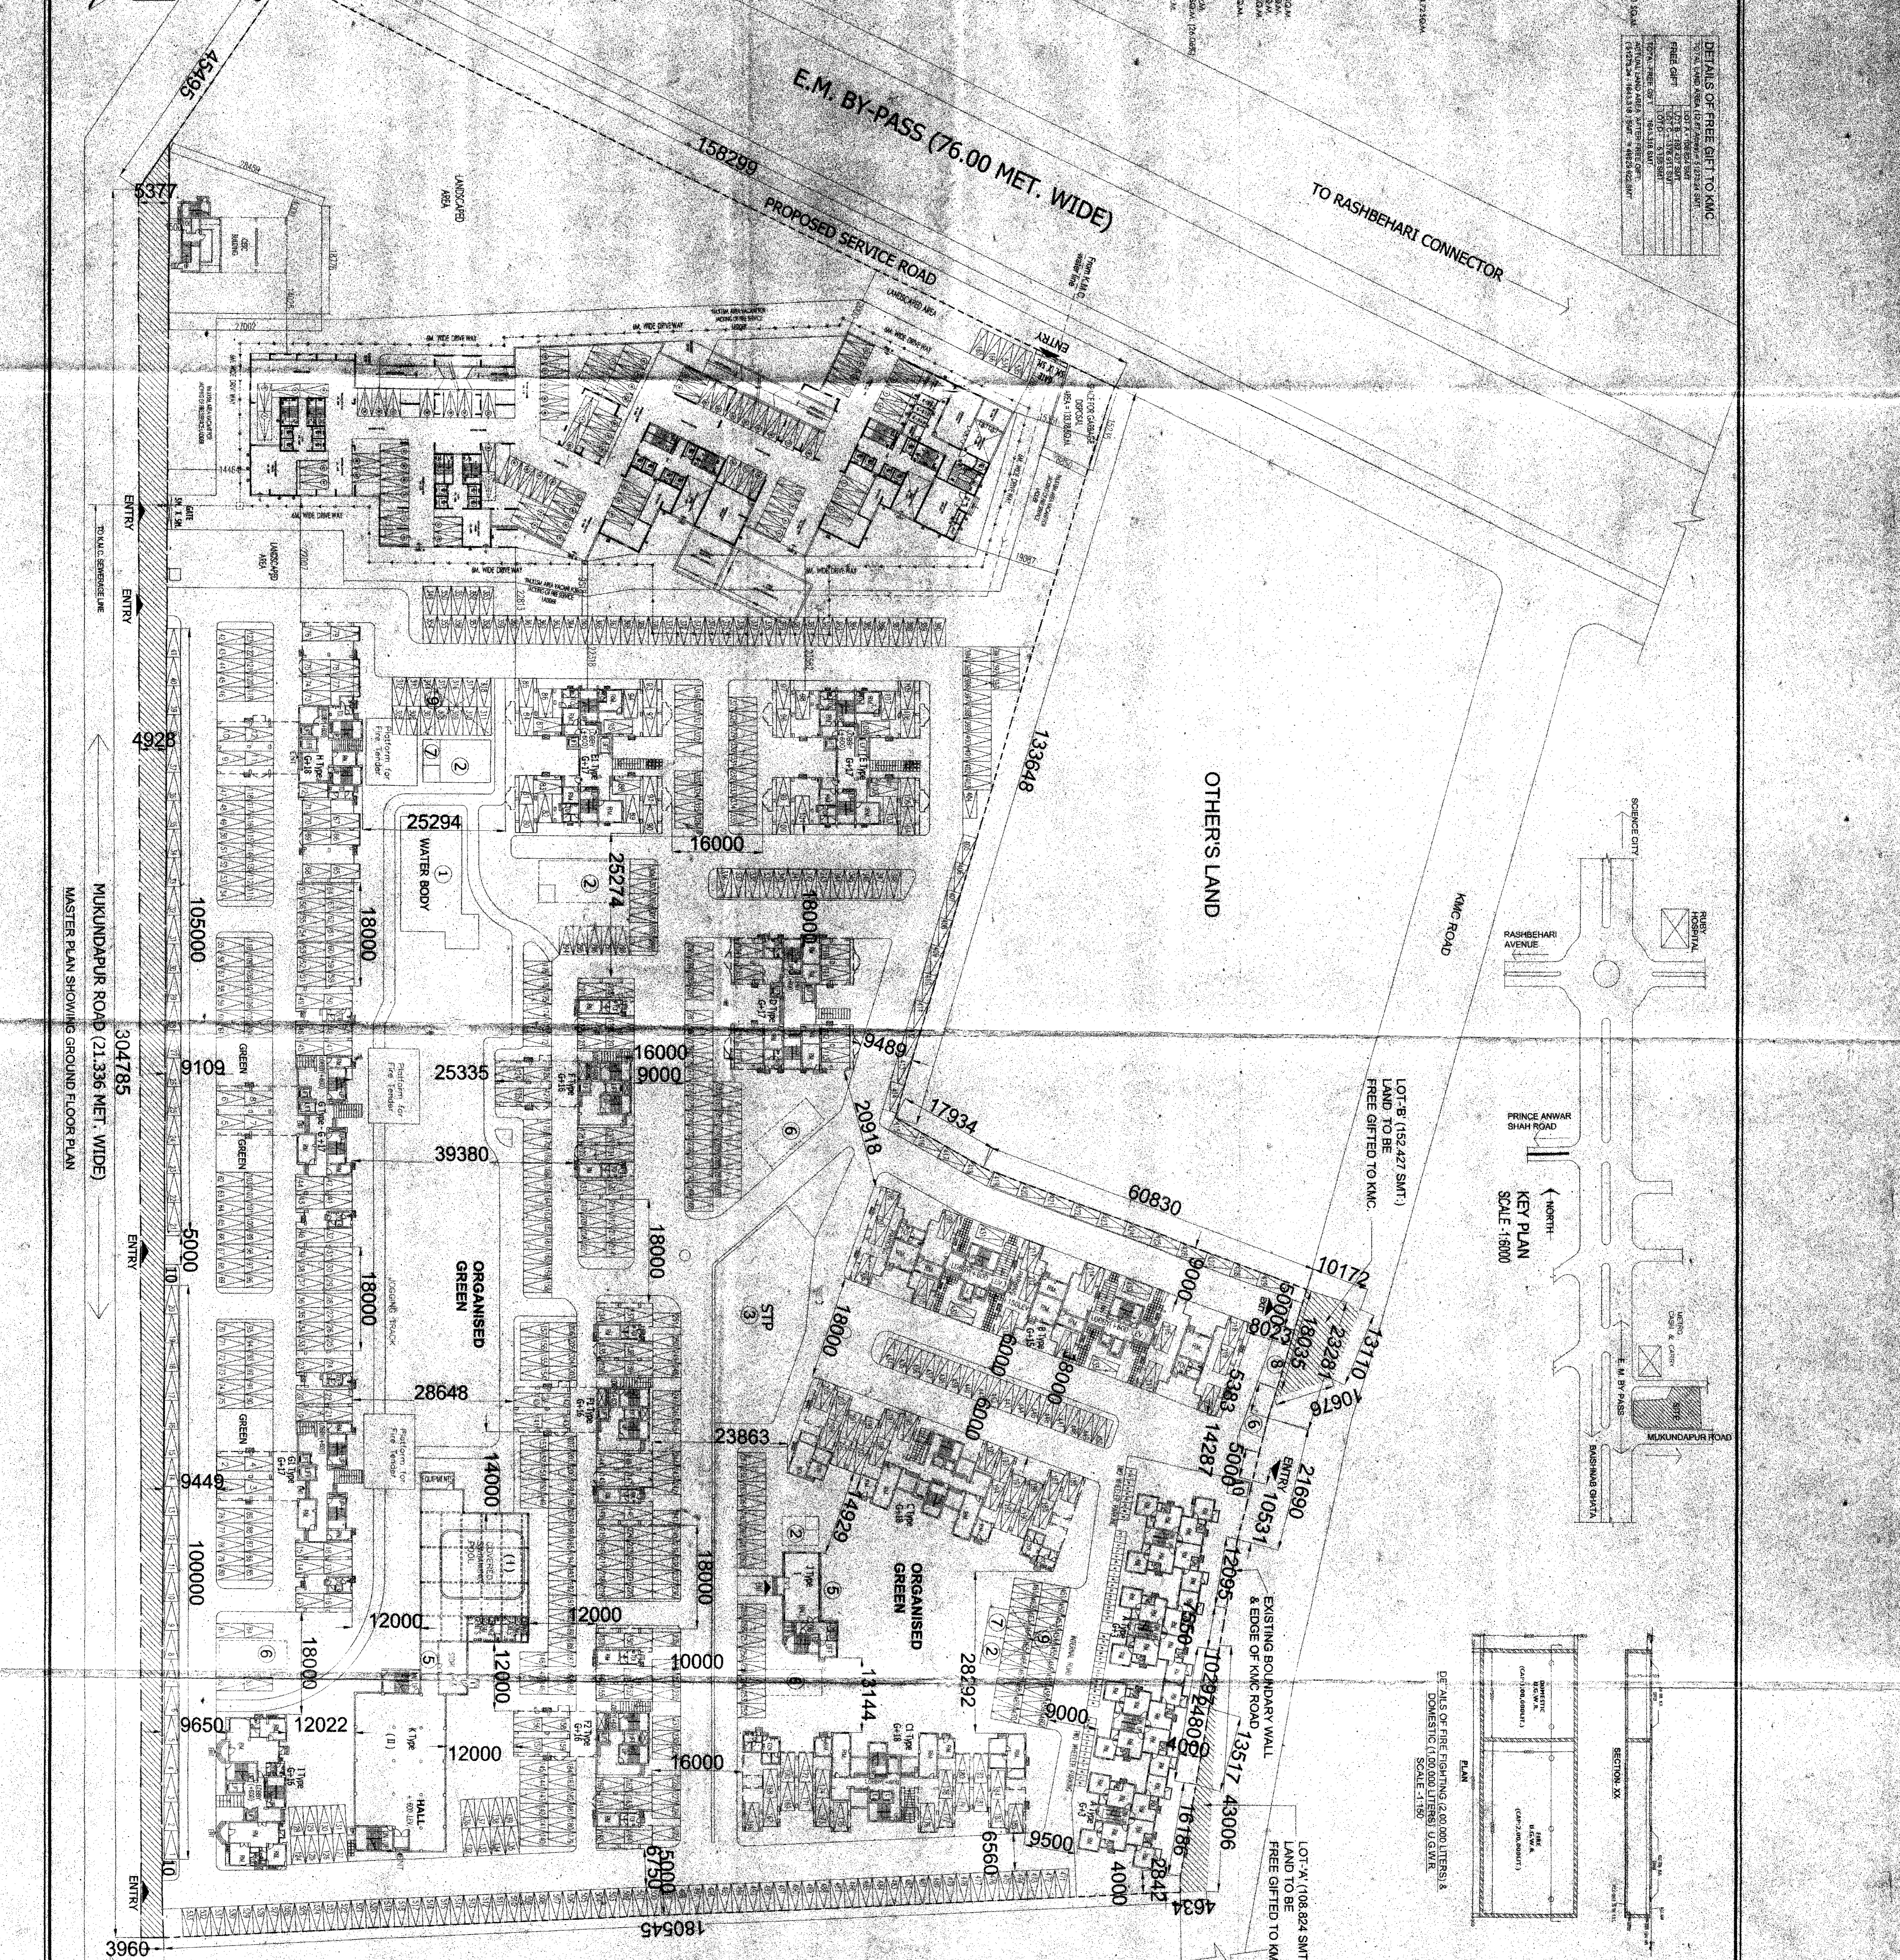

DETAILS OF FIRE FIGHTING (2,00,000 LITERS) & DOMESTIC (1,00,000 LITERS) U.G.W.R. SCALE: 1:150

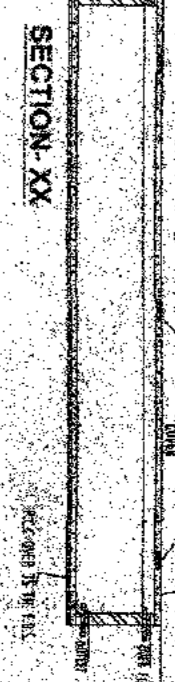

SECTION XX