



APPROVED

PLAN No-CB/052/17
RB/CB/IB/PB/HUV/
APN
20 18 20 19
Date 20.08.2018


P. M. L.
Commissioner
Durgapur Municipal Corporation

Moh. Lal Majee
Planner in-Charge, Building Plan,
Durgapur Municipal Corporation

**Structural Safety Should be
Assured by the Party.**

FIRST, SECOND, THIRD FLOOR PLAN
FOURTH FLOOR PLAN (ADDITIONAL) (TYPICAL)
SCALE 1:100

**ON THE BASIS OF APPROVED
INDENTIFICATION OF THE INDEMNITY BOND, LAND MUTATION
& CONVERSION IS THE RESPONSIBILITY OF THE OWNER.**

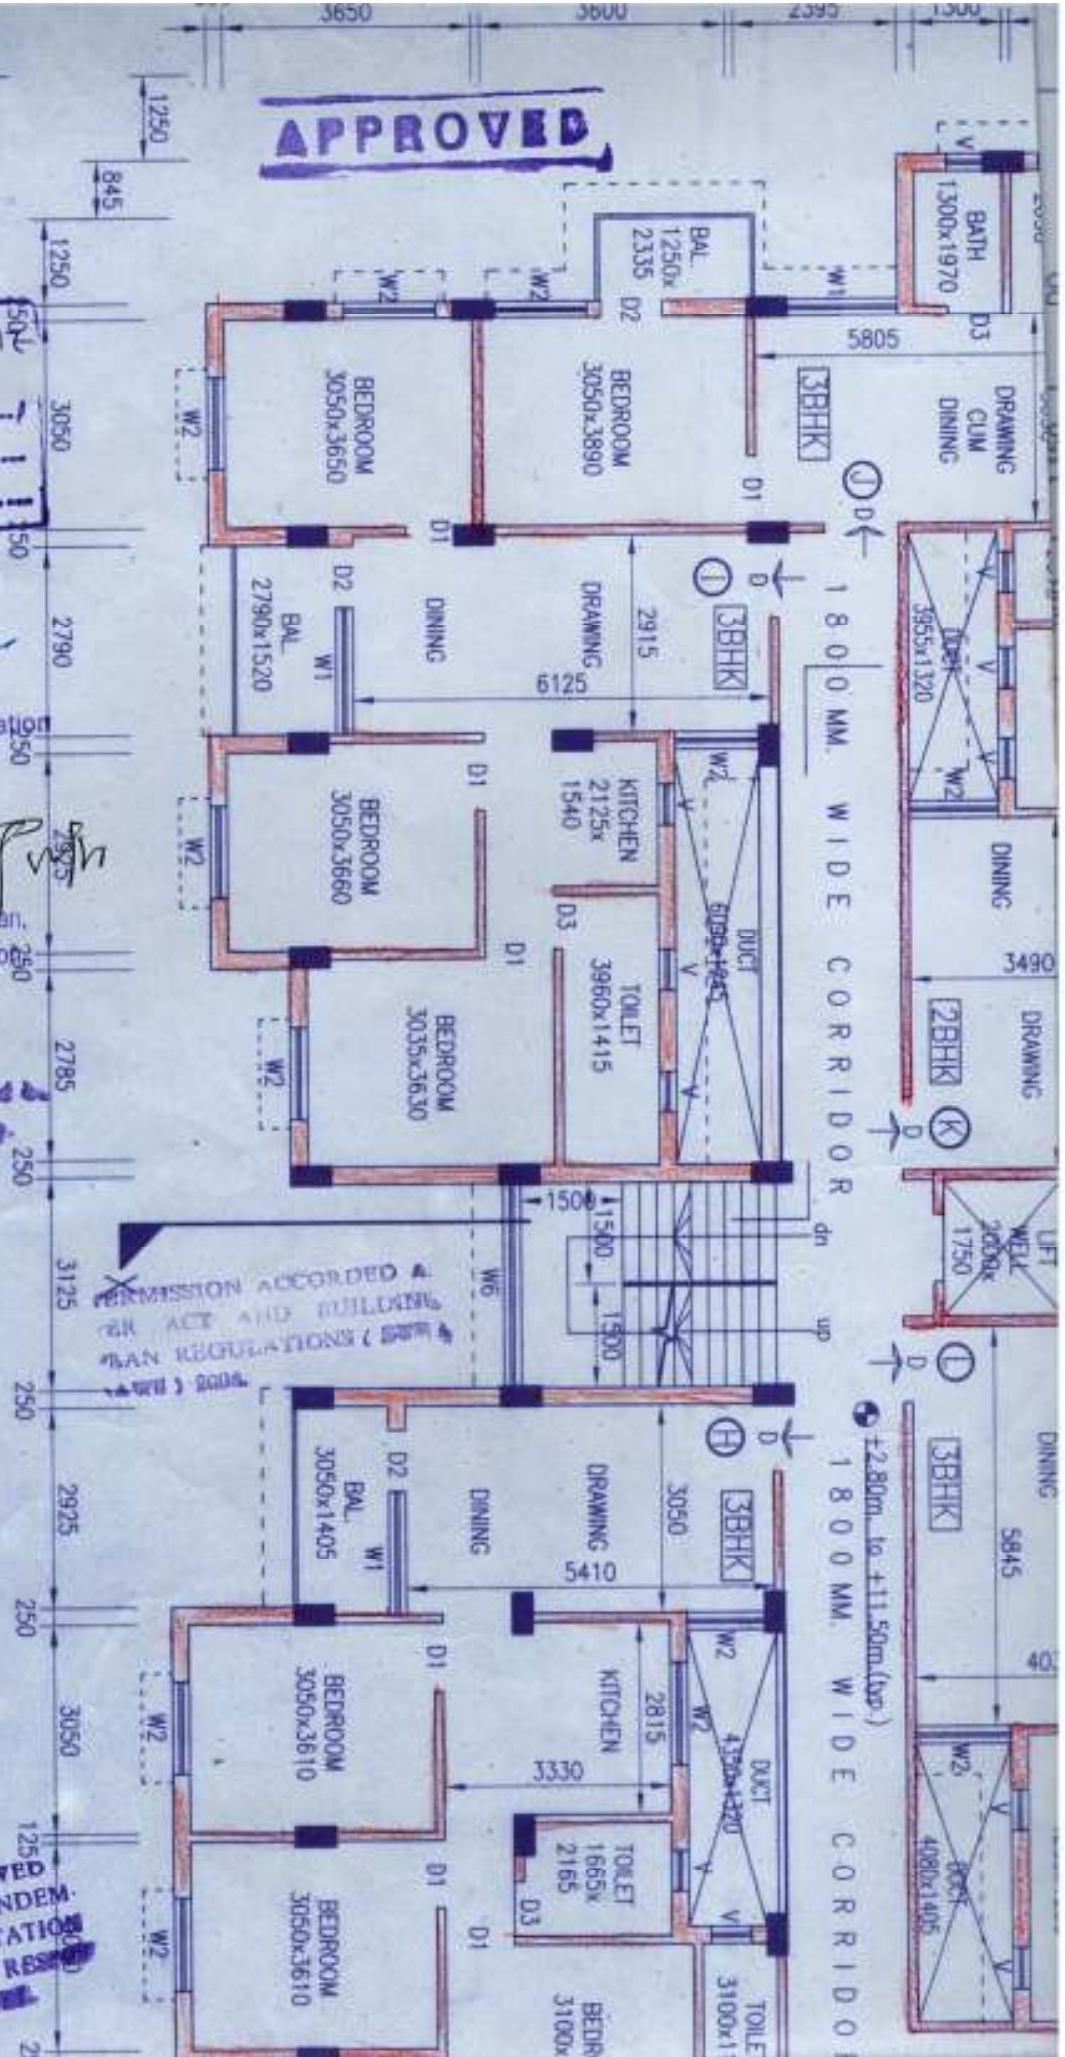

PERMISSION ACCORDED
FOR ACT AND BUILDING
AS PER REGULATIONS (M.C.A.)

+2.80m. to +11.50m. (top.)
1800 MM. WIDE CORRIDOR



APPROVED

PLAN No. CB/057/17
RB/CB/IB/PB/HUV/

APN. /
20.18 20.19

Date: 20.08.2018

P. M. Das
Commissioner
Durgapur Municipal Corporation


Mohan Lal Majee
Planner in-Charge, Building Plans
Durgapur Municipal Corporation

**Structural Safety Should be
Assured by the Party.**

PERMISSION ACCORDED
FOR ERUCTION AND BUILDING
PLAN REGULATIONS 1973
(AMENDMENT) 2004.

**BUILDING PLAN APPROVED
ON THE BASIS OF THE INDEMNITY BOND. LAND MUTATION
& CONVERSION IS THE RESPONSIBILITY OF THE OWNER**

GROUND FLOOR PLAN
SCALE 1:100

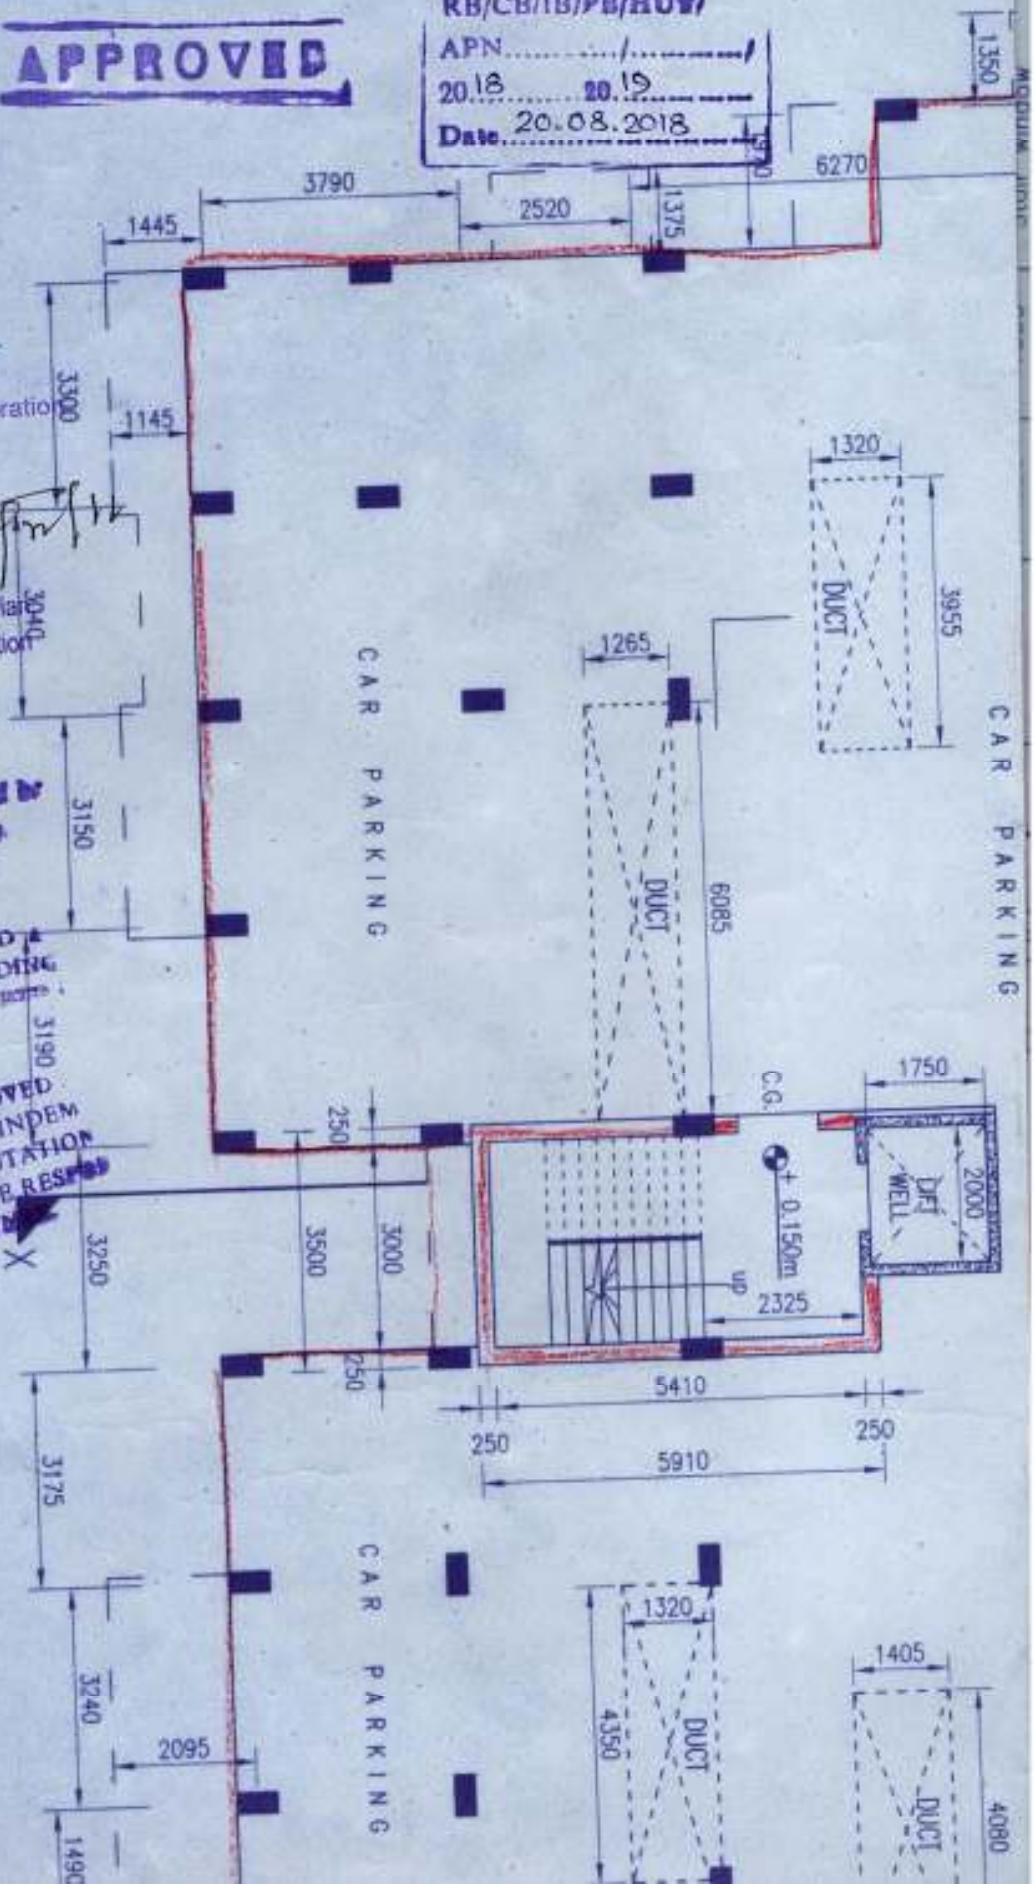

CAR PARKING

CAR PARKING

CAR PARKING



APPROVED

PLAN No-CB/057/17
RB/CB/IB/PB/HUV/
APN.....
20.18.....20.19.....
Date 20.08.2018

17860
2335 2100 3290

P. Mohan Lal
Commissioner
Durgapur Municipal Corporation

Mohan Lal Majee
Planner in-Charge, Building Plan
Durgapur Municipal Corporation


Structural Safety Should be
Ensured by the Party

PERMISSION ACCORDED UNDER
ACT AND BUILDING
REGULATIONS (B.M.C. 2004)

ROOF PLAN

SCALE 1:100

**BUILDING PLAN APPROVED
ON THE BASIS OF THE INDEMNITY
BOND. LAND MUTATION
& CONVERSION IS THE RESPONSIBILITY
OF THE OWNER.**

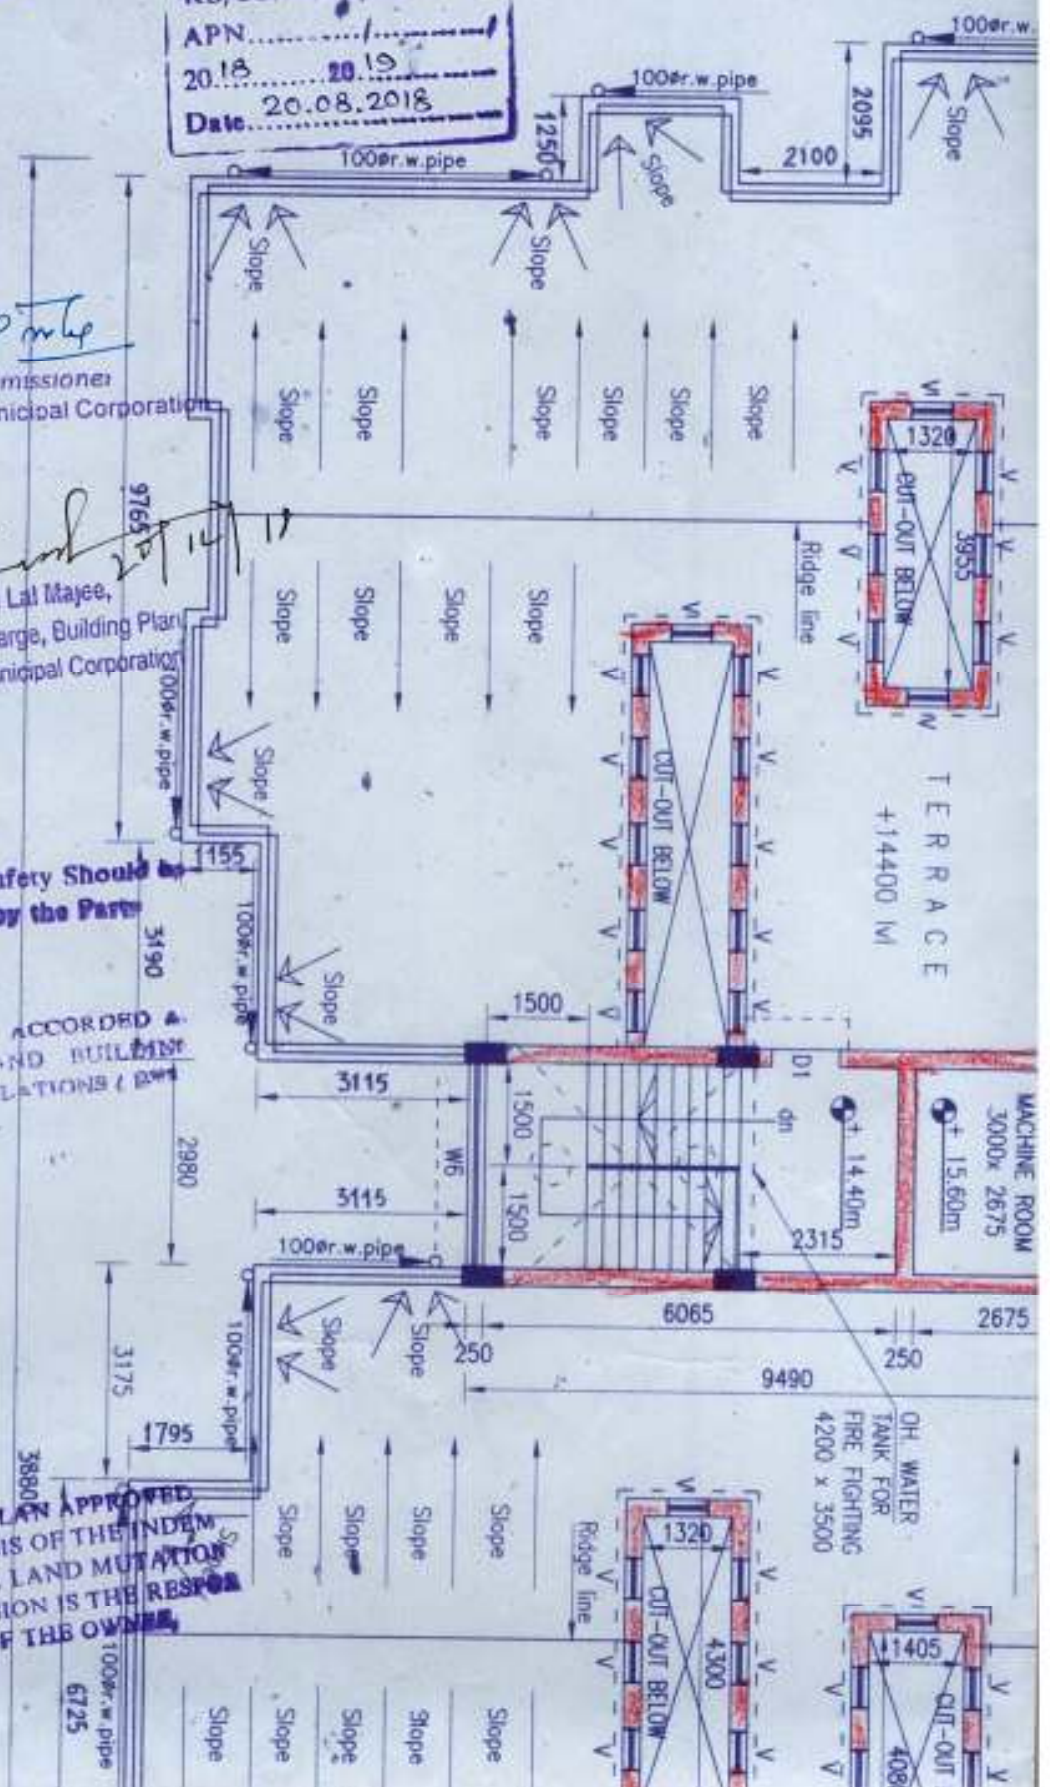



APPROVED

PLAN No-CB/05E/17
RB/CB/IB/PB/HUT/
APN.....
20.18.....20.19
Date 20.08.2018

NO. OF CAR PARKING --- min. 45
NO. OF FLATS 40

P. M. Le
Commissioner
Durgapur Municipal Corporation

Mohan Lal Majee
Mohan Lal Majee,
Planner in-Charge, Building Plan,
Durgapur Municipal Corporation

**Structural Safety Should be
Assured by the Party.**

PERMISSION ACCORDED AS
PER ACT AND BUILDING
PLAN REGULATIONS (1973 &
1978) 2006.

**BUILDING PLAN APPROVED
ON THE BASIS OF THE INDEMNITY BOND. LAND MUTATION
& CONVERSION IS THE RESPONSIBILITY OF THE OWNER.**

