



APPROVED

PLANNING OFFICE
R.B. BUDHAR
APN: 100/100/100
20/10/2010
Date: 20/10/2010


Structural Safety Shows to be reviewed by the Party

PERMISSION ACCORDED AS PER ACT 1956 BUILDING REGULATIONS & TOWN & COUNTRY PLANNING ACT 1973


Commissioner
Durgapur Municipal Corporation

Mohsin Lal Mohsin
Planner in-Charge, Building Plan,
Durgapur Municipal Corporation


BUILDING PLAN APPROVED ON THE BASIS OF THE INDEMNITY BOND, LAND MUTATION & CONVERSION IN THE RESERVE QUANTITY OF THE LAND

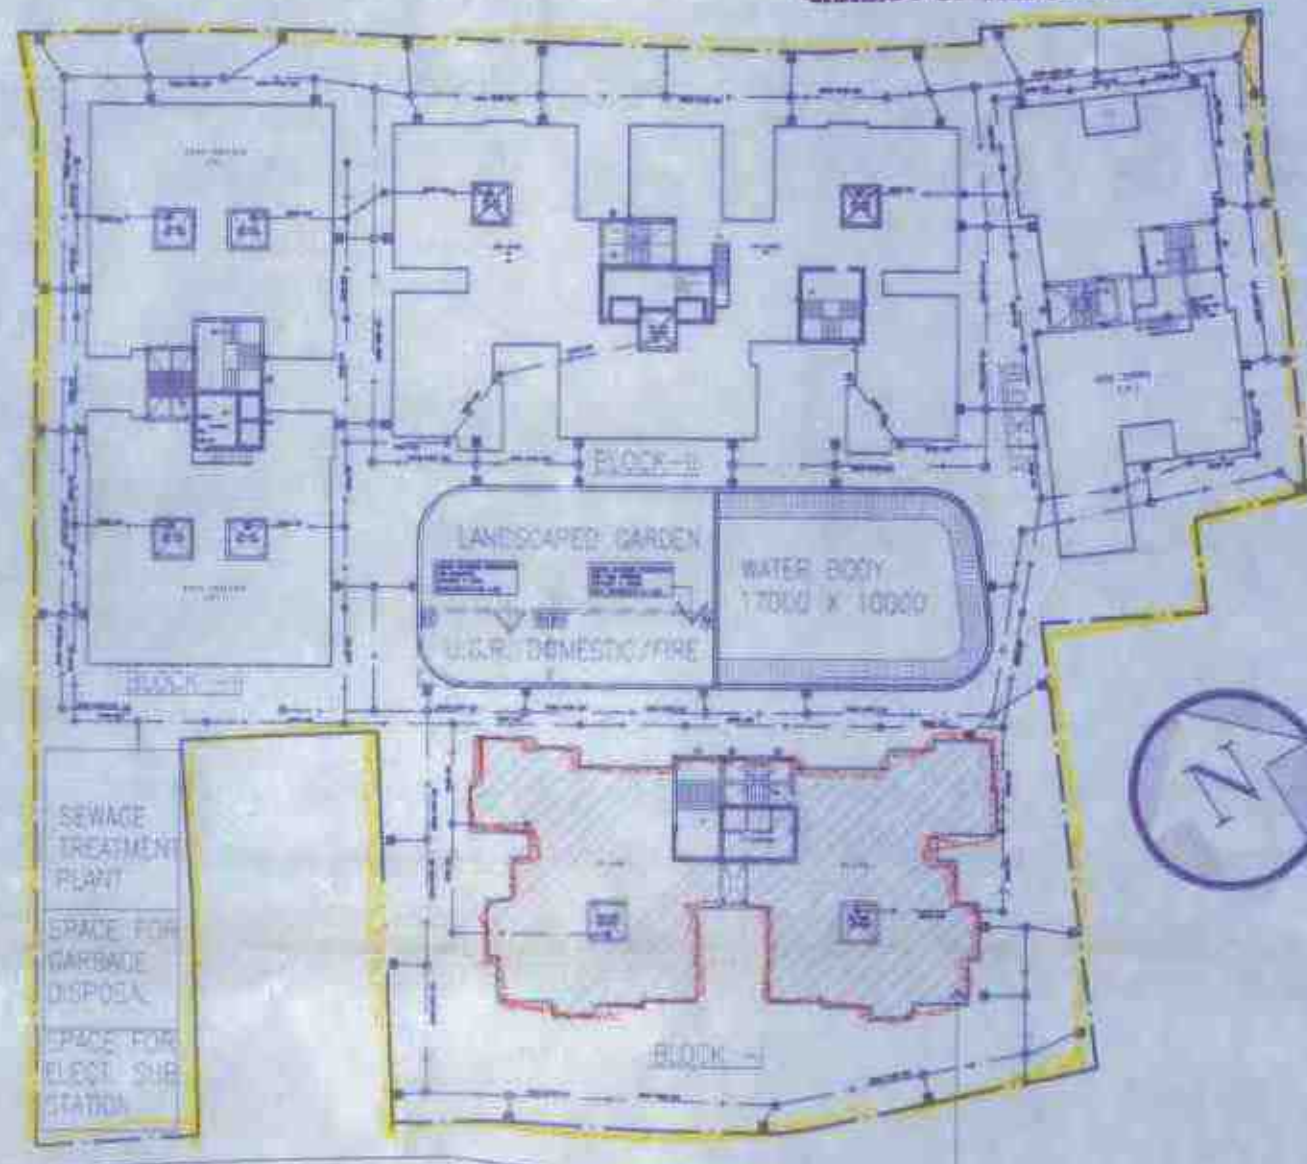



PROPOSED BLOCK LOCATION AT SITE PLAN
1:600

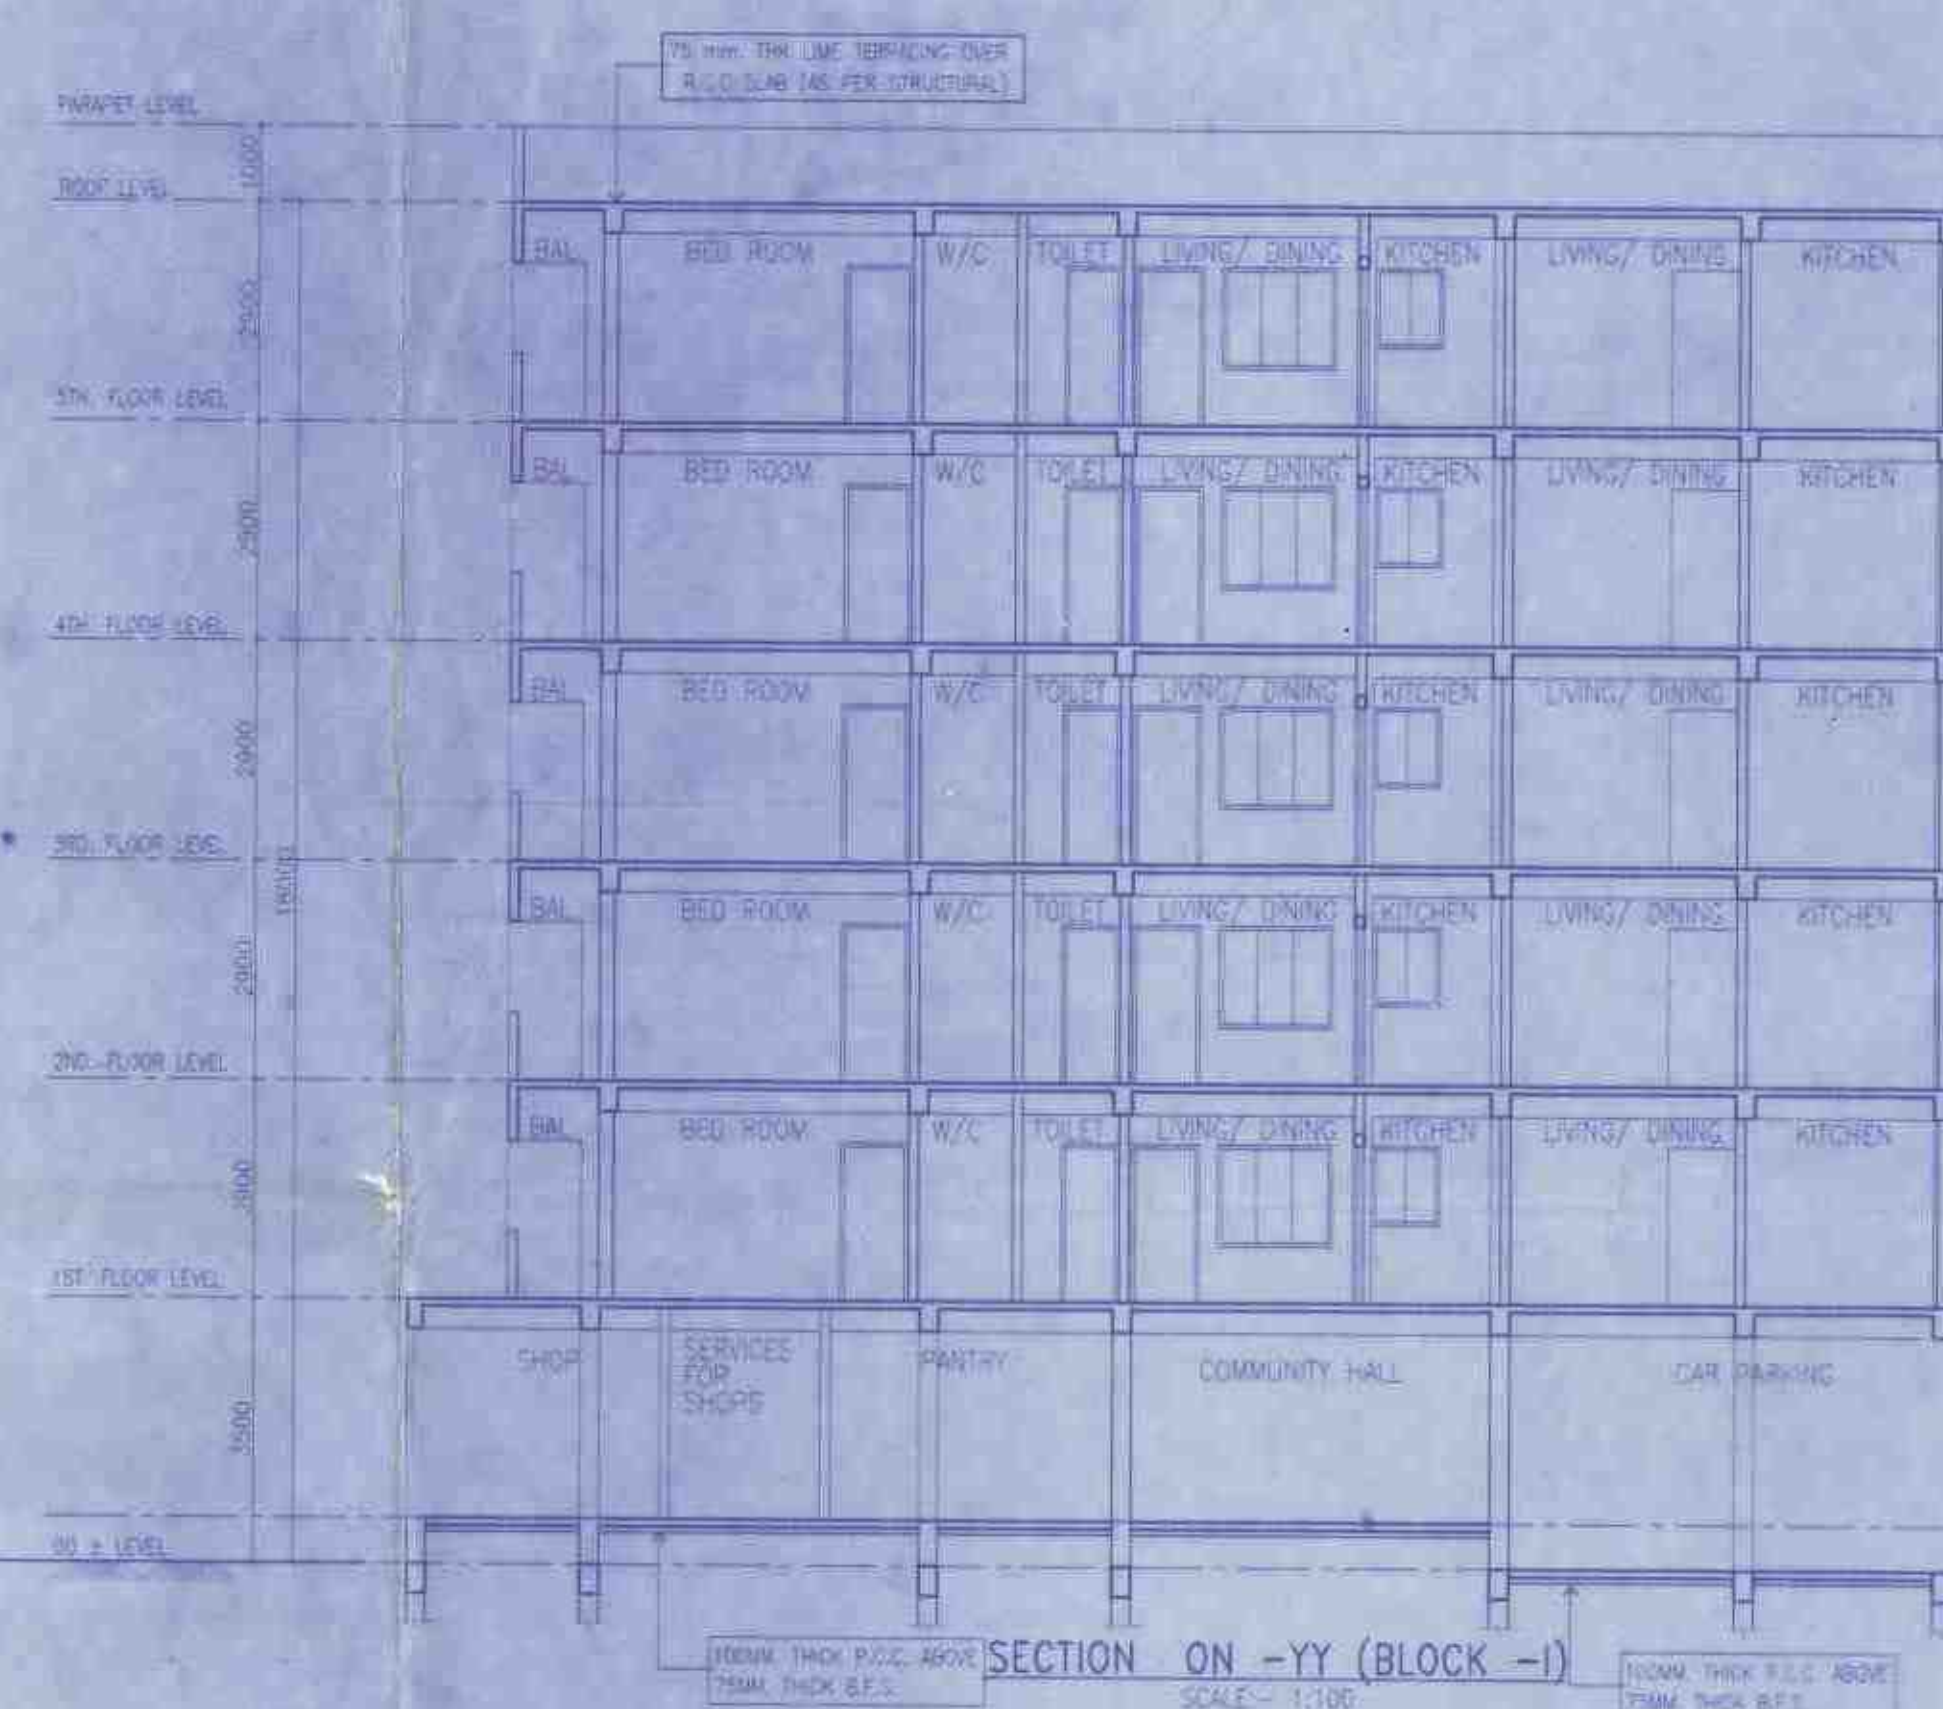


SECTION ON -YY (BLOCK -I)
SCALE: 1:100

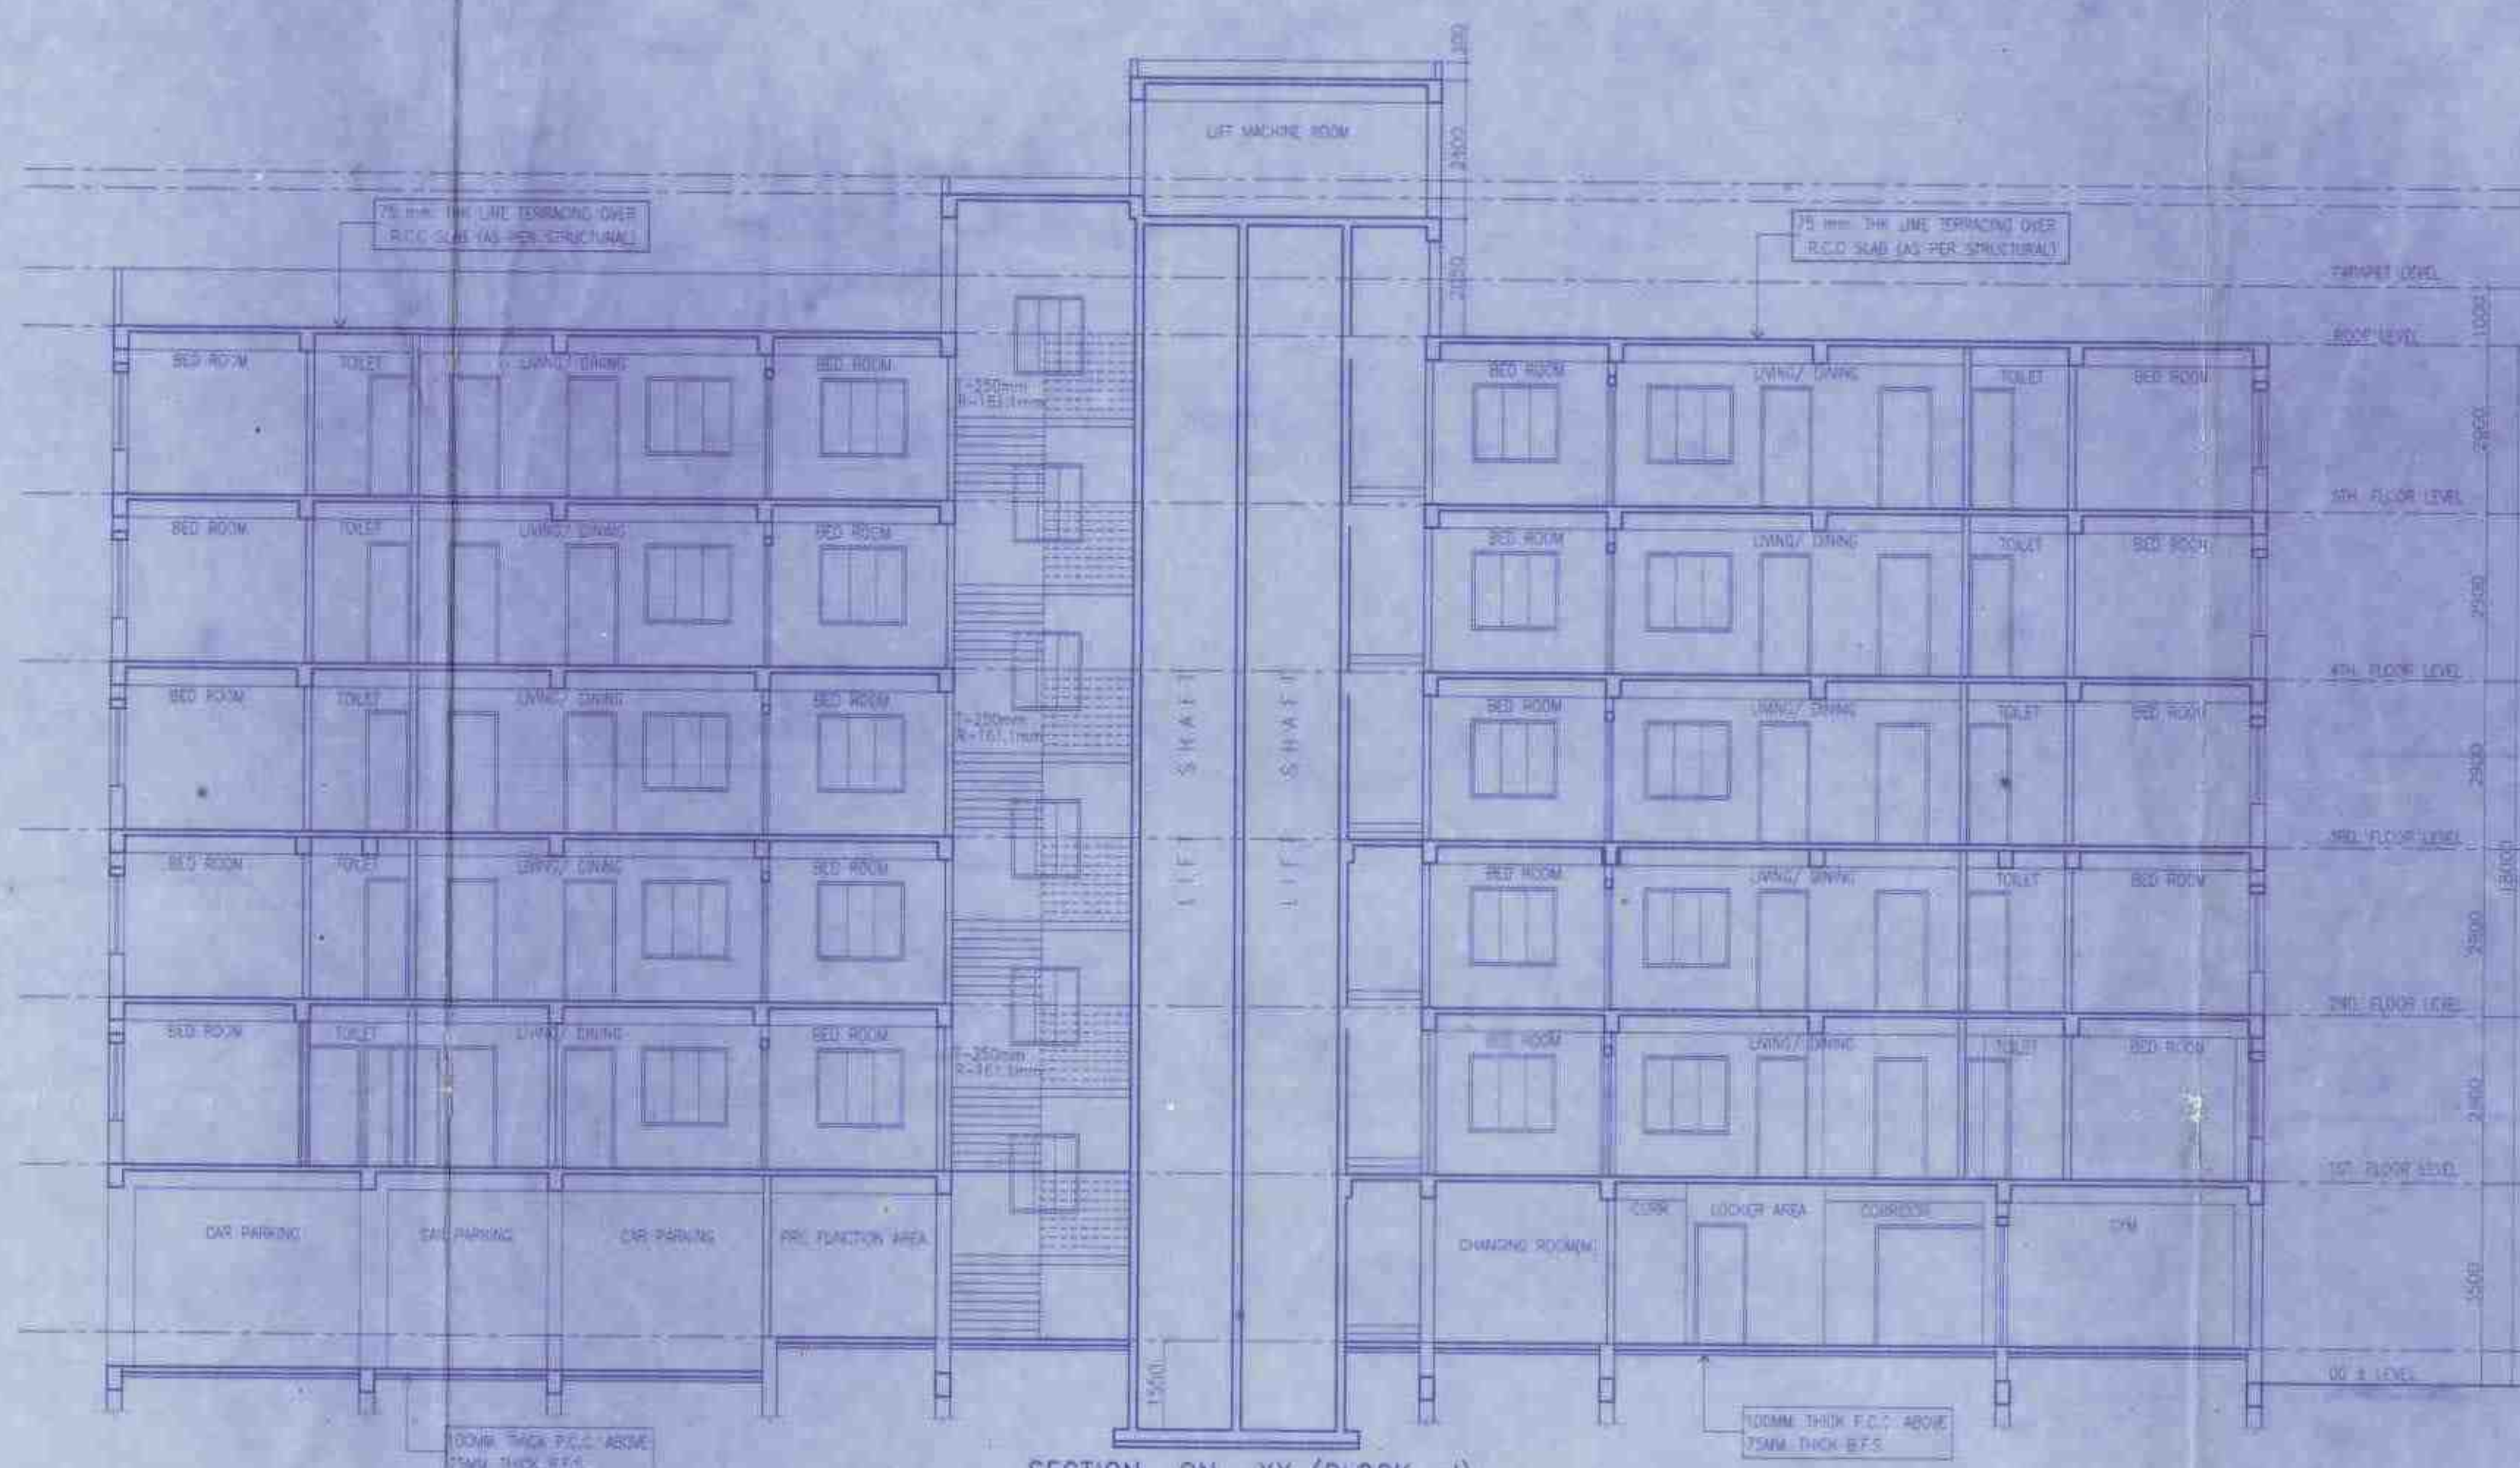


SECTION ON -XX (BLOCK -I)
SCALE: 1:100

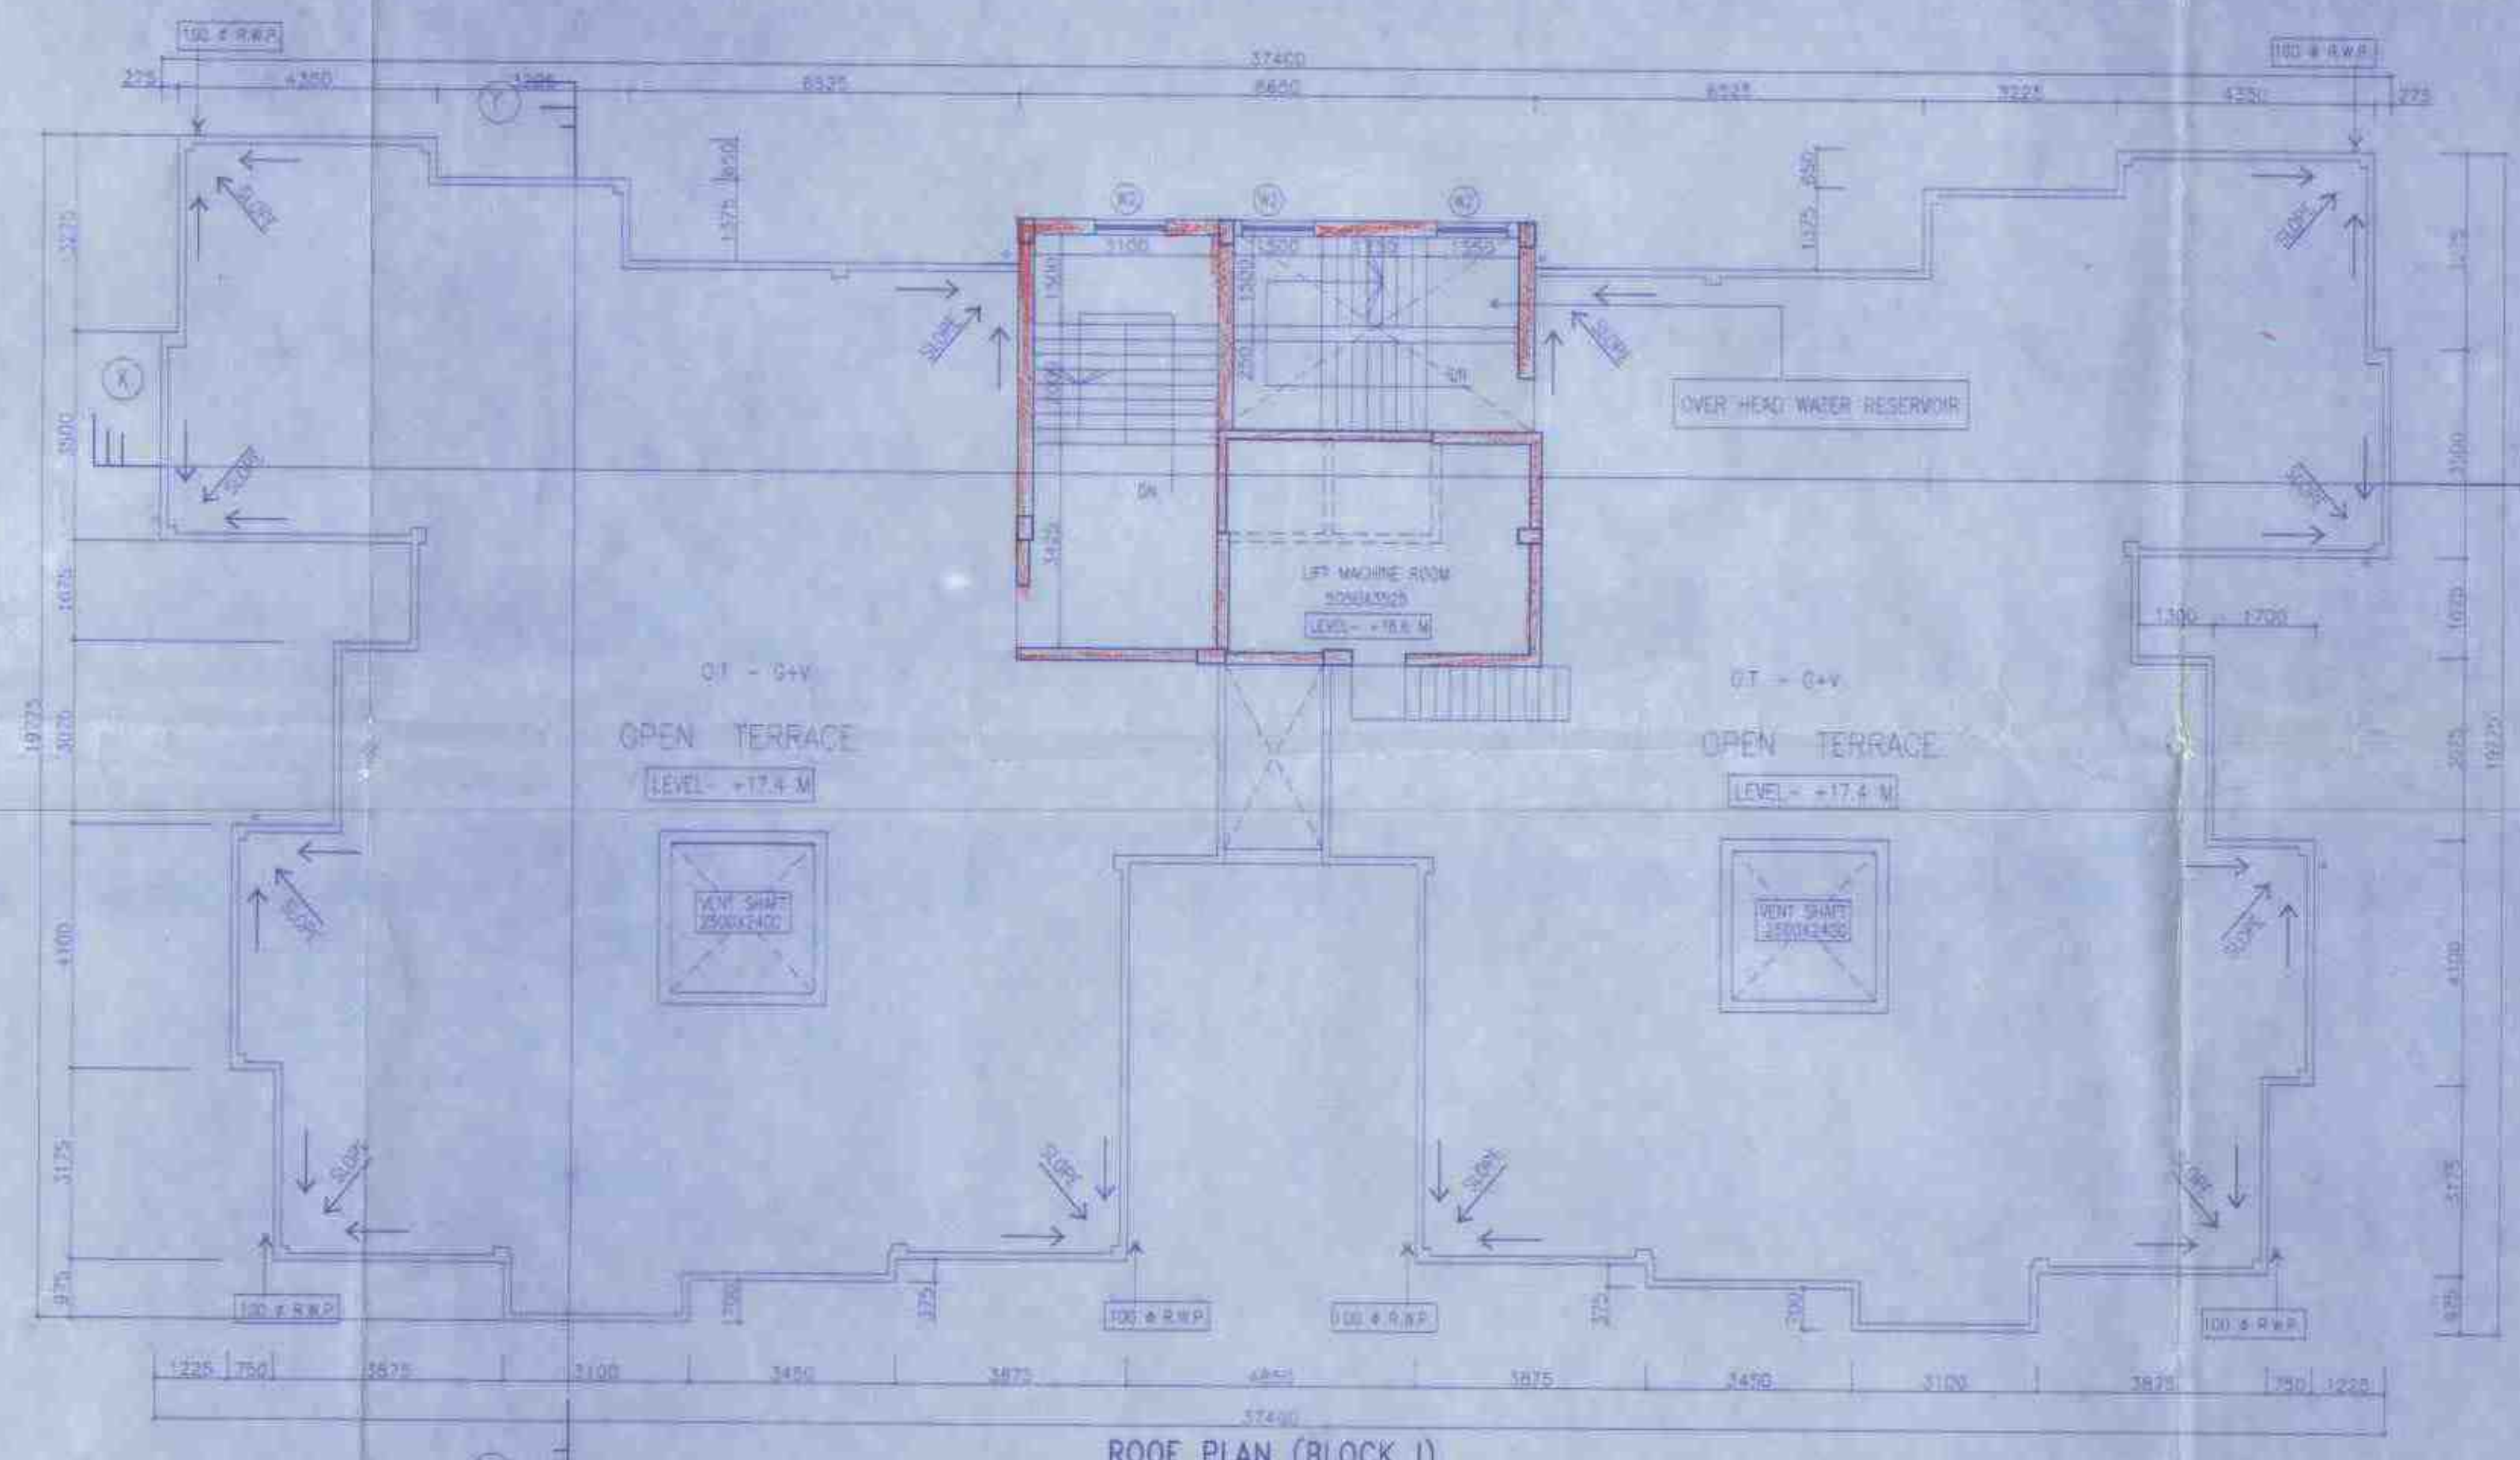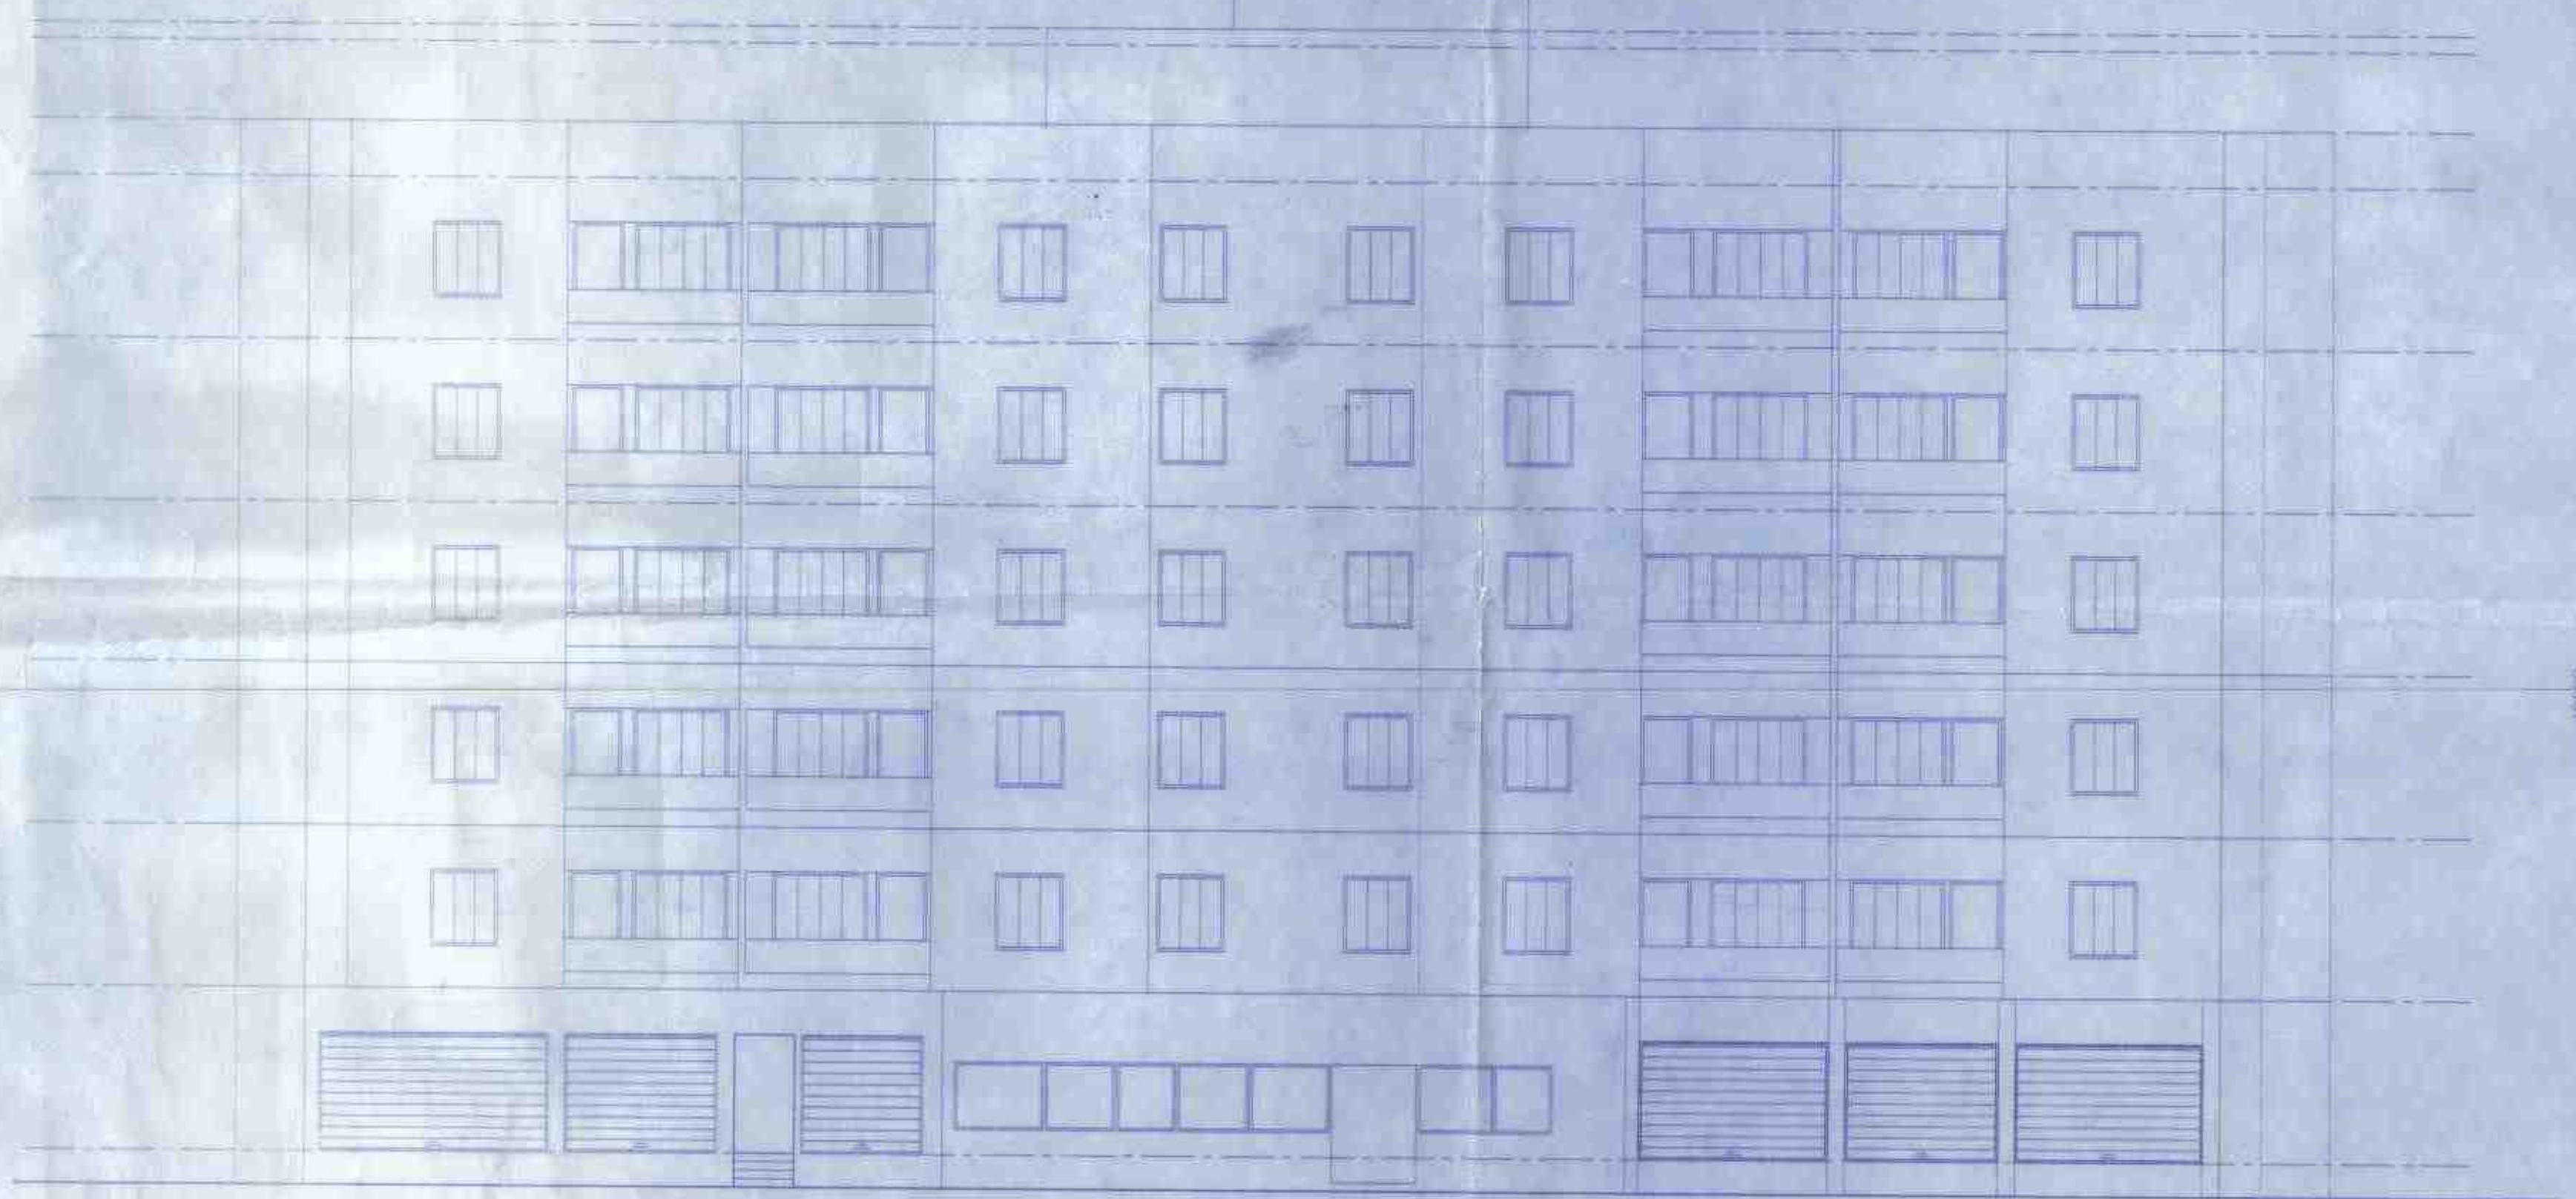

ROOF PLAN (BLOCK I)
SCALE: 1:100

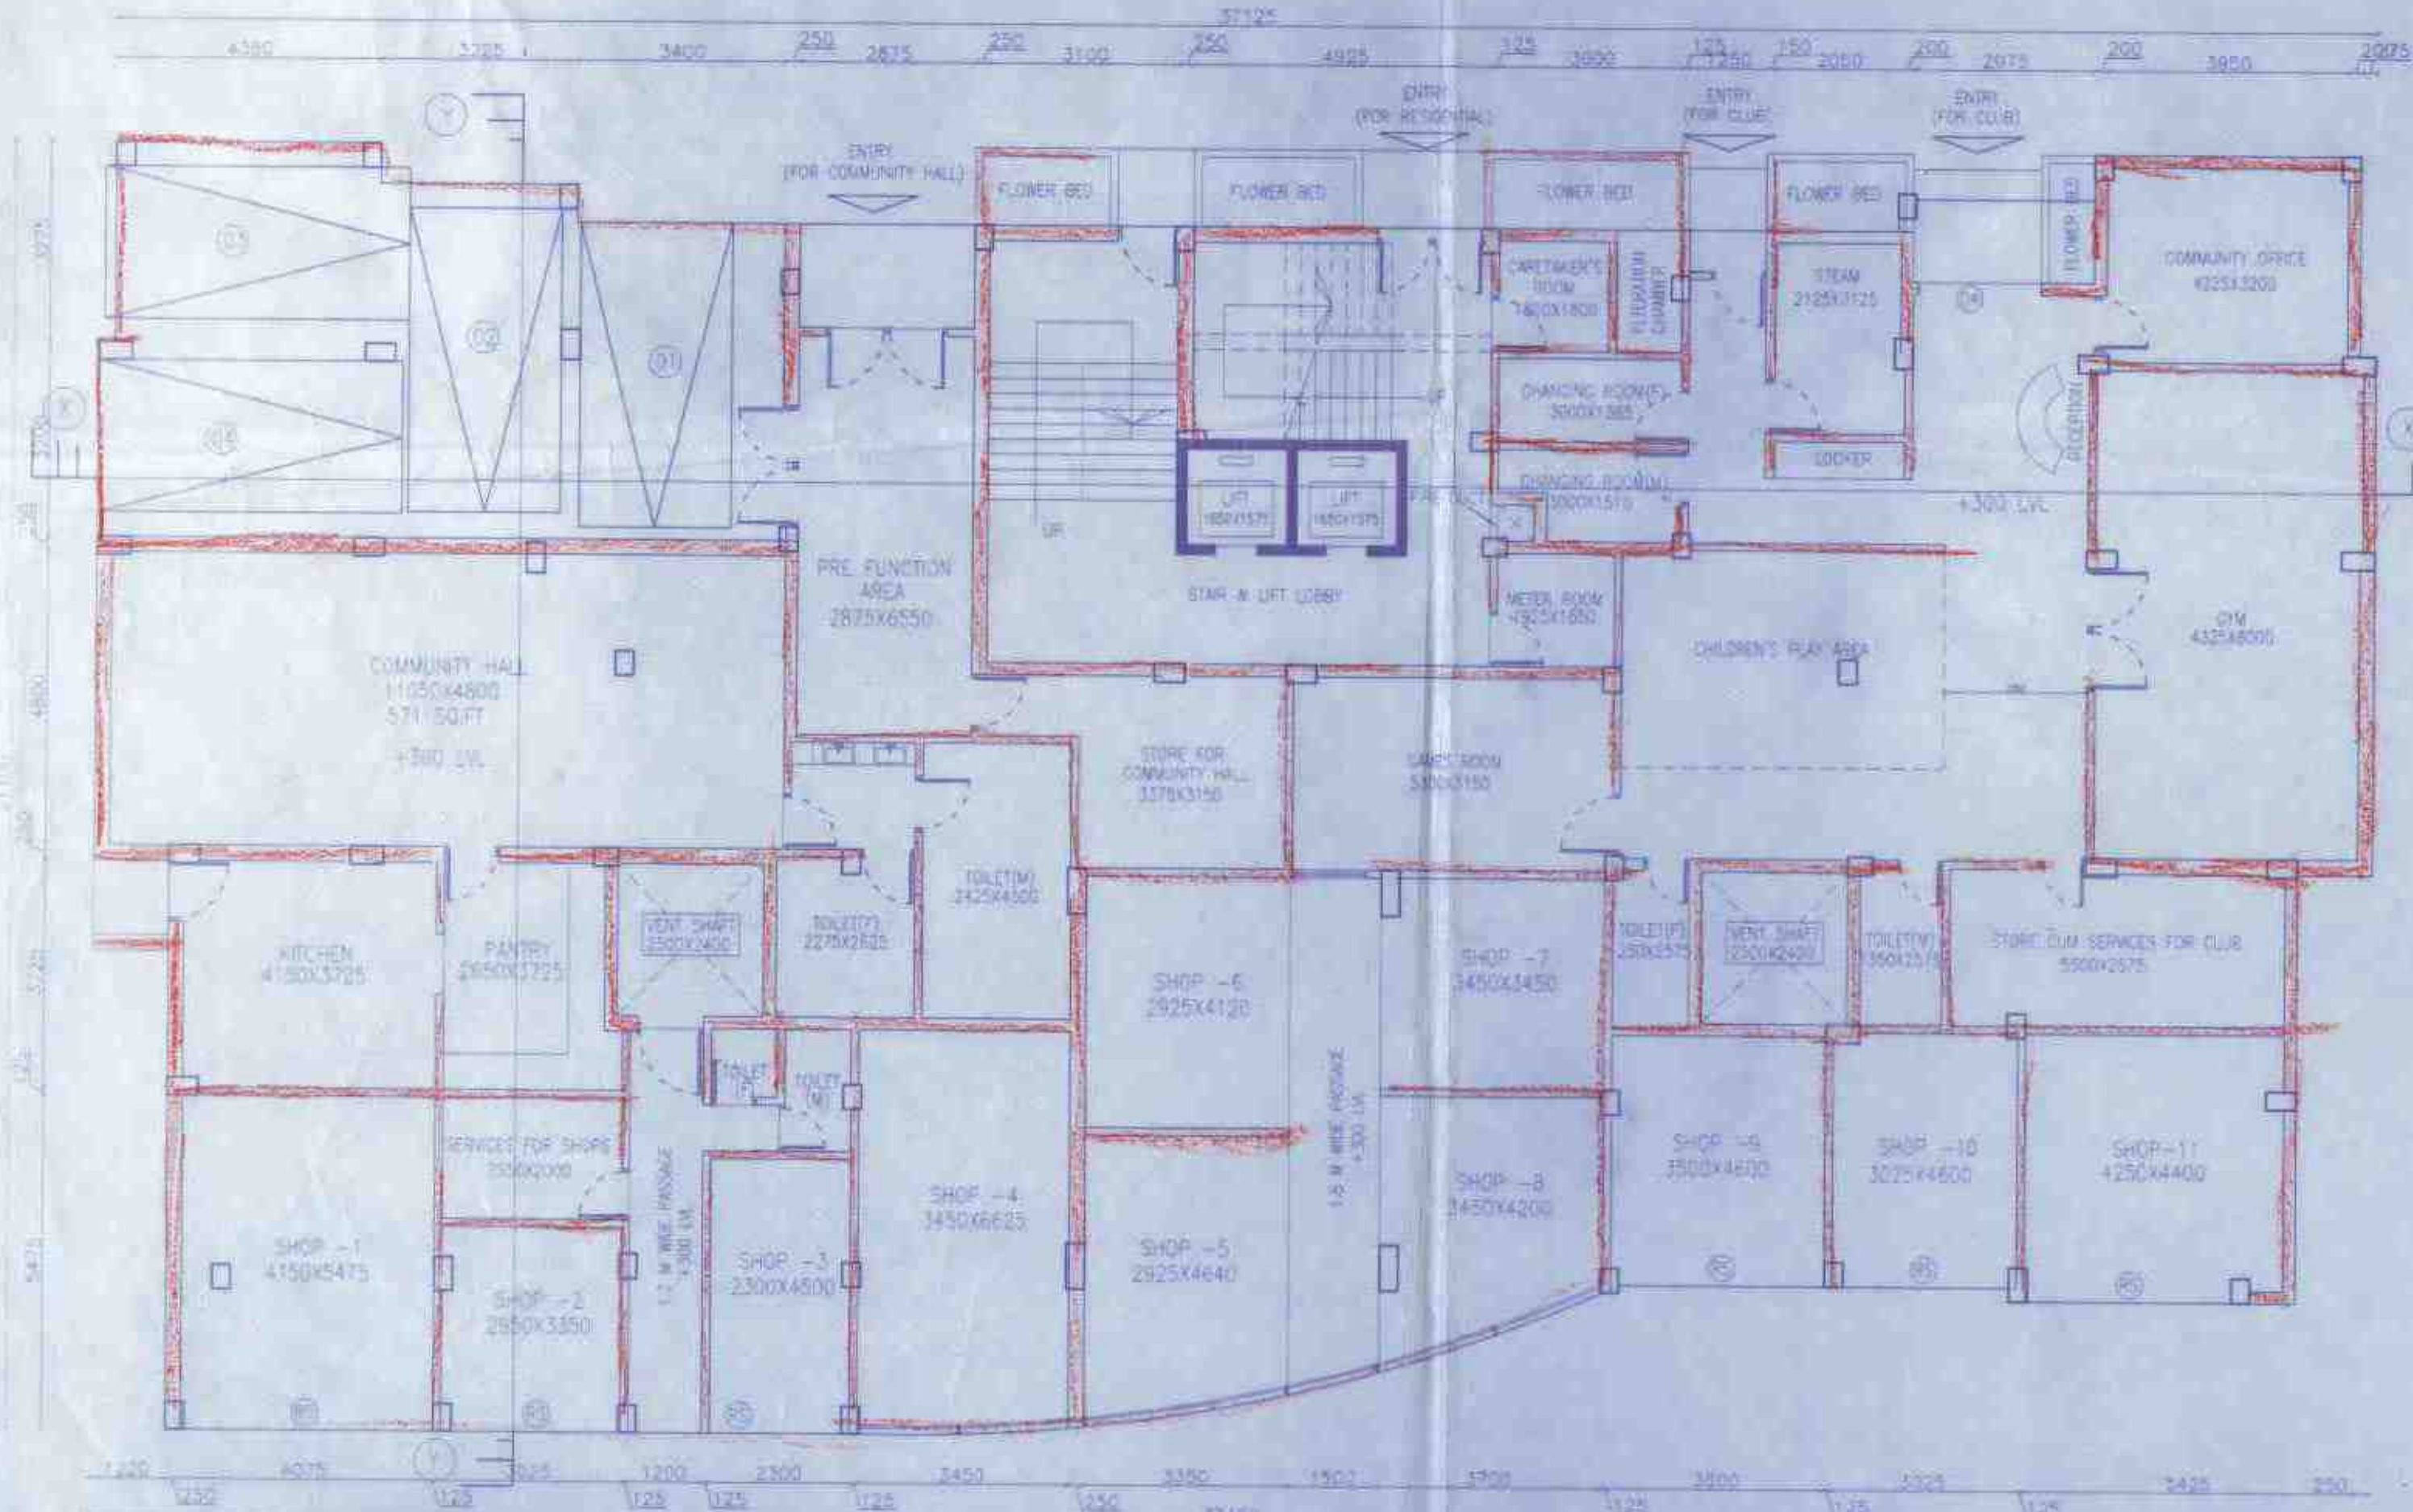

GROUND FLOOR PLAN OF BLOCK -I

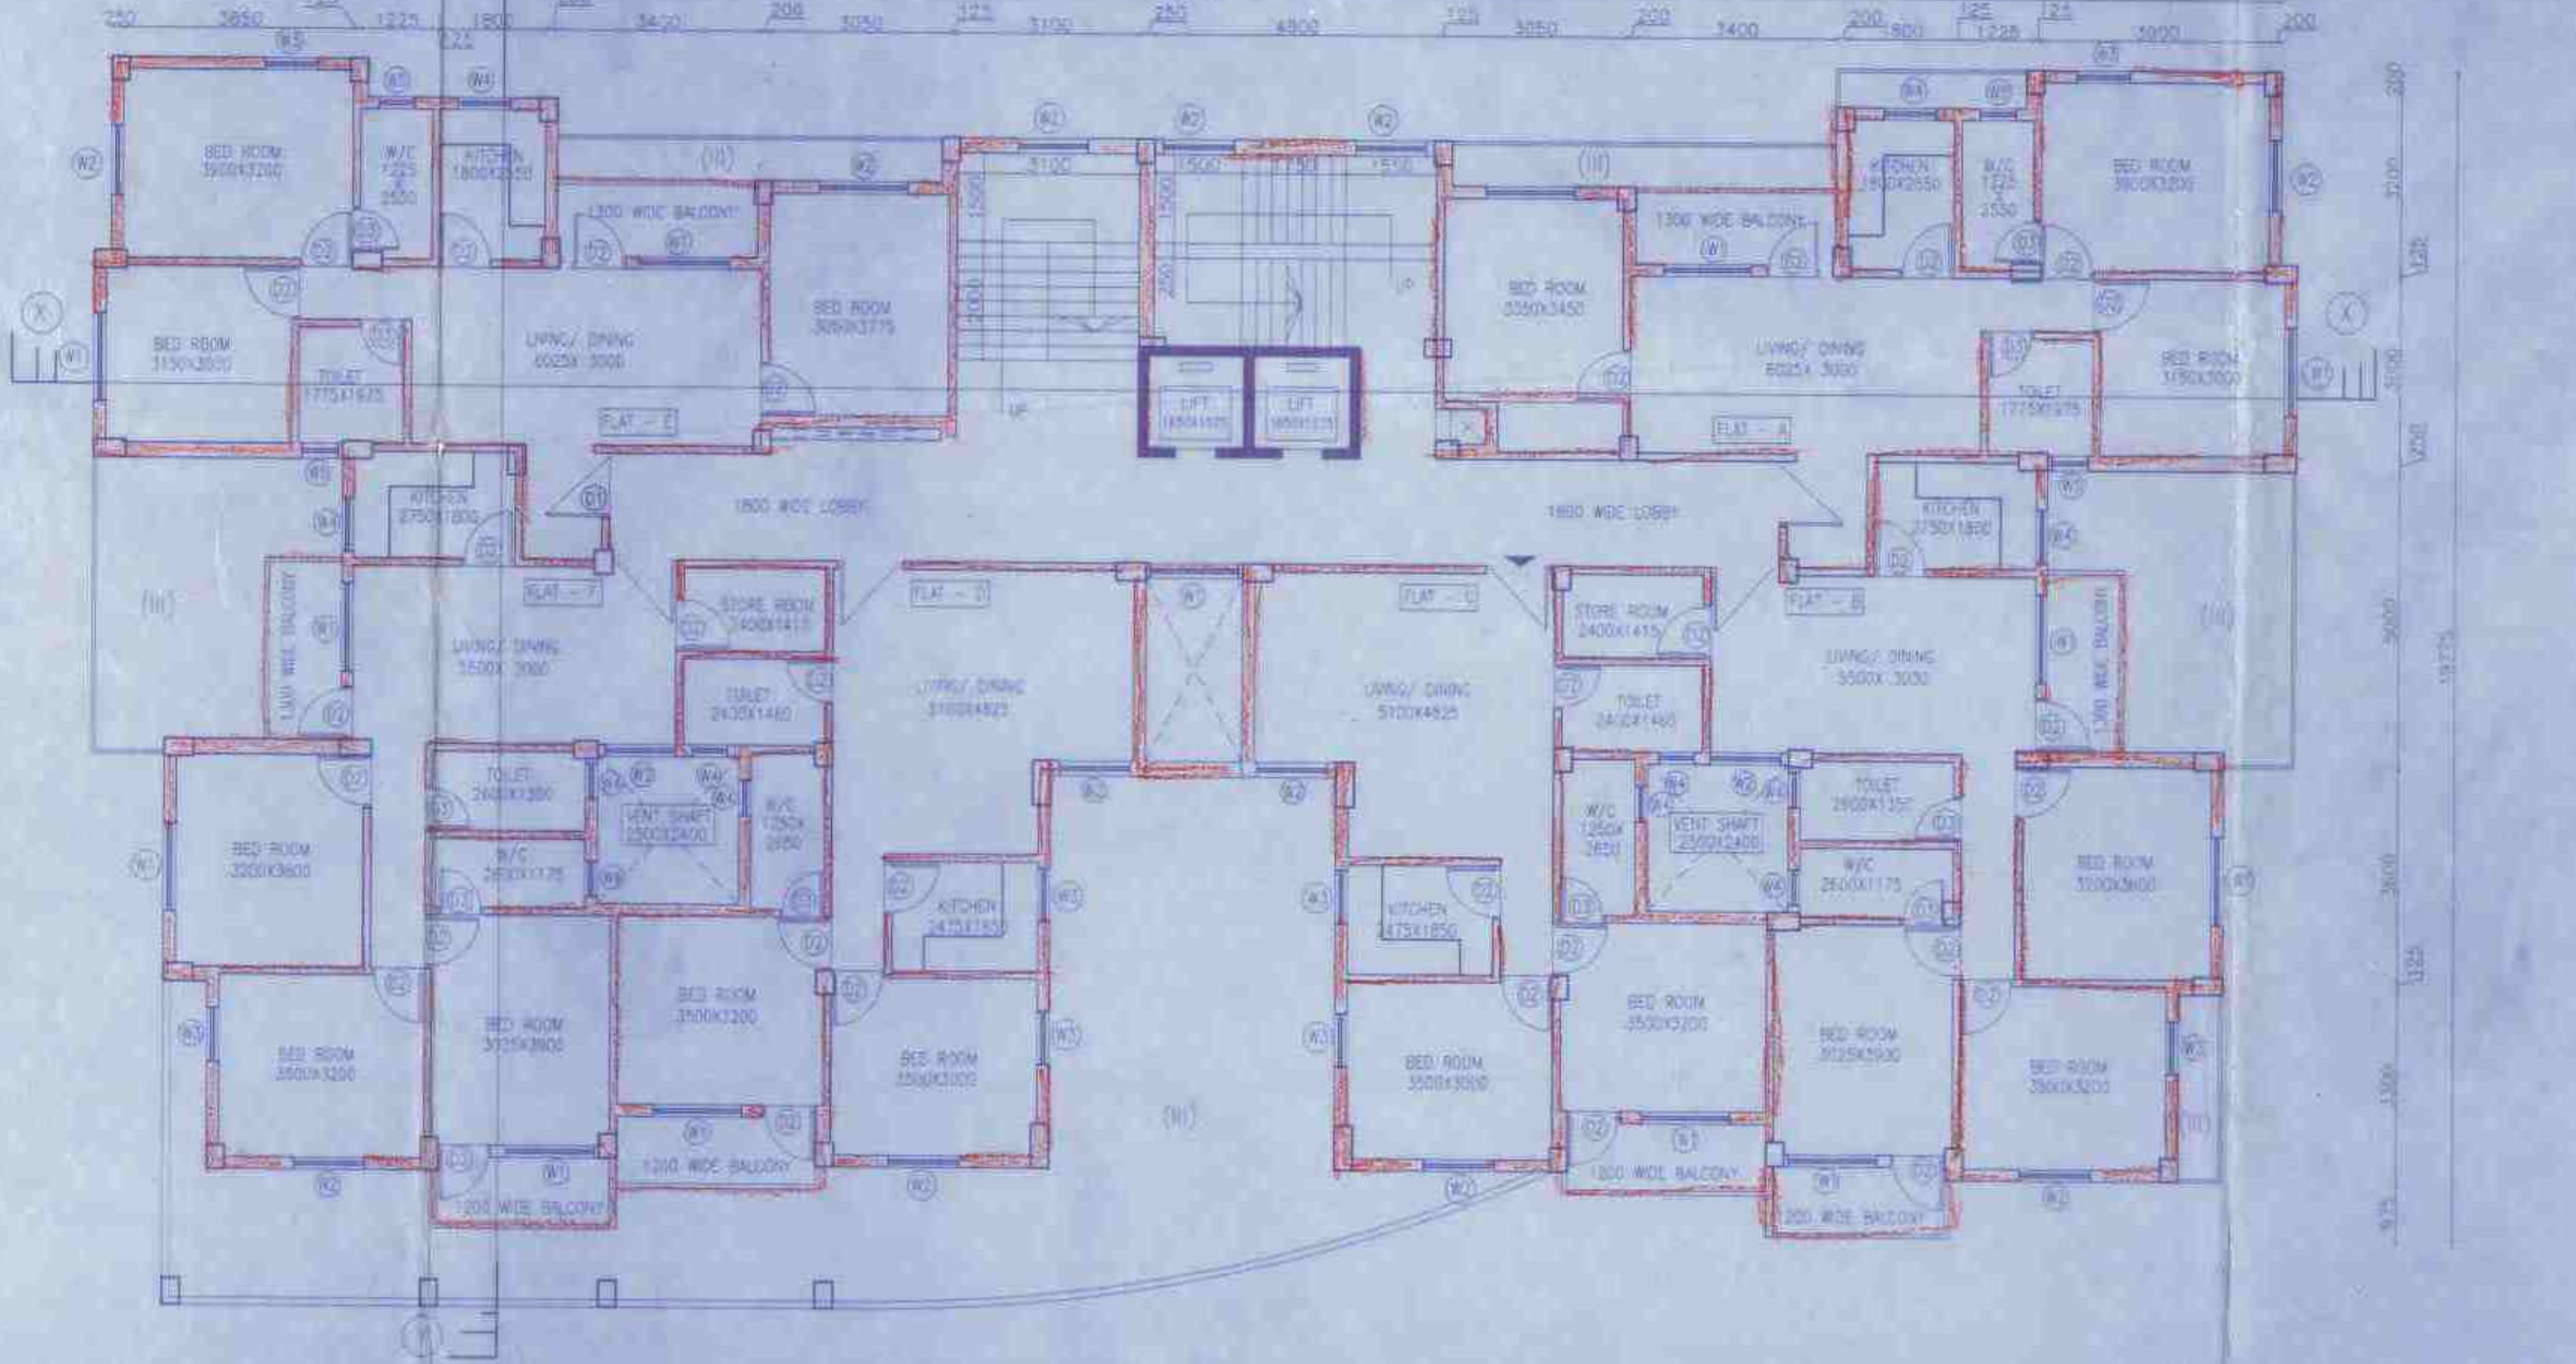

TYPICAL THIRD TO FIFTH FLOOR PLAN (BLOCK I)

SPECIFICATIONS:

- All dimensions are in mm
- Discrepancies in dimensions or otherwise should be brought to the notice of consultant before starting the work.
- This drawing supercedes earlier drawings.
- All brickwork plastering inside or outside are in the ratio of 1:6 & 1:4 respectively & outside plastering contains water proofing
- This drawing should be read only and not to be scaled
- All civil works are as per I.S.456 and all reinforcement as per I.S. 1176
- All R. C. C. work should be done as per specifications mentioned in the structural drawings.
- All precautionary measures shall be taken at the time of construction of semi underground reservoir
- Depth of water reservoir shall not be more than the depth of main column foundation.
- All external walls are 250/200 thk. and all internal walls are 125/75 thk. unless otherwise specified.
- This drawing should be used for Sanction Purpose only.
- For details of reinforcement & RCC work refer structural drawings.

DOOR & WINDOW SCHEDULE

SLNO.	MARK	LENGTH	HEIGHT	SPECIFICATION	REMARK
01	D1	1650	2100	PANNELED DOOR	
02	D2	900	2100	DO	
03	D3	750	2100	DO	
04	W1	1500	1200	FULL GLAZED WINDOW	
05	W2	1350	1200	DO	
06	W3	1200	1200	DO	
07	W4	900	1200	DO	
08	W5	900	1000	DO	
09	W6	600	750	DO	

DIRECTOR
BAGARIA BUILDCON PVT. LTD.
SIGNATURE OF THE DEVELOPER

SIGNATURE OF THE LAND OWNER

MADHUMOI HALDER
LIC. NO:- CA/2010/50694

JULI CHATTERJEE
LIC. NO:- DMC/BPD/25
SIGNATURE OF THE ARCHITECT

THE STRUCTURAL DESIGN & DRAWING OF BOTH FOUNDATION & SUPER-STRUCTURE OF THE BUILDING HAS BEEN MADE BY ME CONSIDERING ALL POSSIBLE LOADS INCLUDING THE SEISMIC LOAD AS PER THE NATIONAL BUILDING CODE OF INDIA & CERTIFIED THAT IT IS SAFE & STABLE IN ALL RESPECT.

SANJOY DAS NEGI
LIC. NO:- KMC/ESE/1/223
SIGNATURE OF STRUCTURAL ENGINEER

SUVANKAR CHOWDHURY
LIC. NO. - AMC-075
SIGNATURE OF GEO-TECHNICAL ENGINEER

STATEMENT OF THE PLAN PROPOSAL

PROPOSED G+5 STORED RESIDENTIAL CUM COMMERCIAL PROJECT OF RABIN CHATTERJEE, AT MOUZA- GOPINATHPUR, J.L. NO.-85, C.S. & R.S. PLOT NO -1402 & 1404, L.R. PLOT NO-6725, R.S. KHATIAN NO.-737 & 739, L.R. KHATIAN NO-5743, P.S. -COKE OVEN, DIST.- BURDWAN (WEST BENGAL.)

PURPOSE	SANCTION DRAWING		
BLOCK I			
ARCHITECTURAL DRAWING			
FLOOR PLAN, SECTION & ELEVATION			
SCALE	DRAWING NO.	REVISION	DATE
1:100 (unless otherwise mentioned)	SAGARBHANGA/AR/SD/04	R 00	01.09.2010

OFFICE USE ONLY