


**BLOCK 1 ROOF FLOOR PLAN**  
[SCALE 1:100]

**BLOCK 3 ROOF FLOOR PLAN**  
[SCALE 1:100]

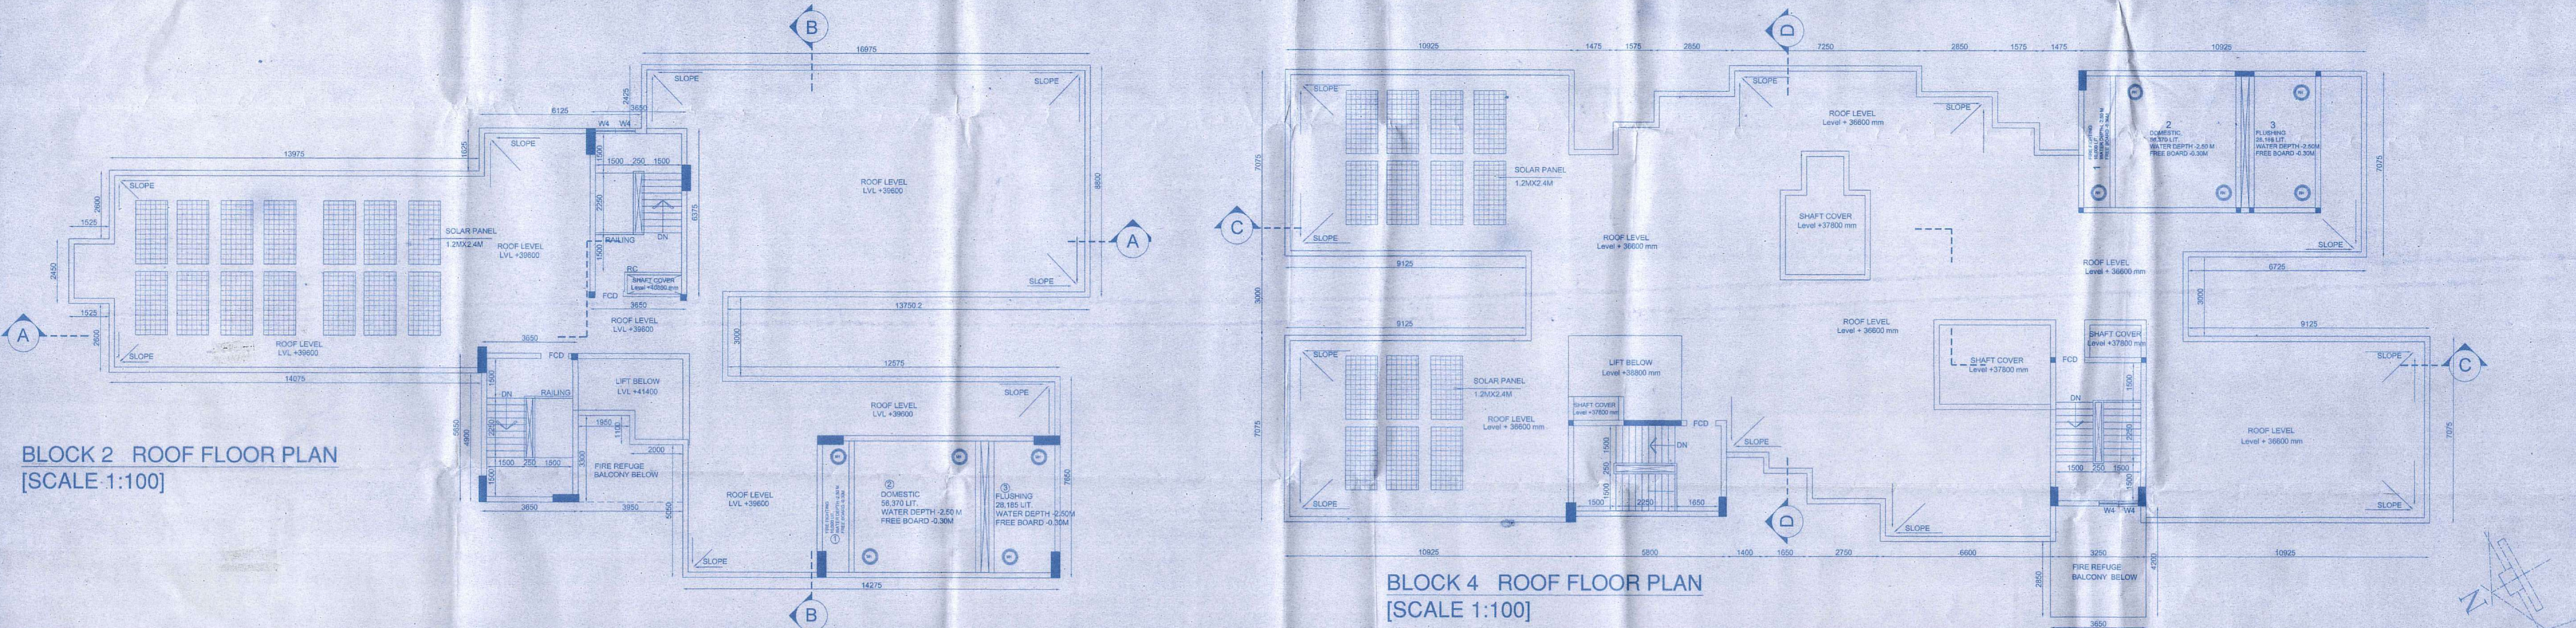

**BLOCK 2 ROOF FLOOR PLAN**  
[SCALE 1:100]

**BLOCK 4 ROOF FLOOR PLAN**  
[SCALE 1:100]

**AMIT TEKRIWAL**  
20/1 Ashutosh Choudhuri Avenue  
1st Floor, Kolkata 700019

**Signature of Owner**

**ALOK ROY**  
GTER/HIDCO/09/00003  
Geotechnical engineer

**CERTIFICATE OF STRUCTURAL ENGINEER:**

CERTIFIED THAT THE STRUCTURAL DRAWING AND DESIGN OF BOTH THE FOUNDATION AND SUPERSTRUCTURE OF THE BUILDING / BUILDINGS HAS BEEN MADE CONSIDERING THE SOIL TEST REPORT, AS PER THE RULES AND REGULATIONS MADE UNDER THE ACT AND ALSO CONSIDERING ALL POSSIBLE LOADS, SEISMIC LOAD AND THE MOMENTS GENERATED BY THE PROPOSED STRUCTURE AS PER THE BUREAU OF INDIAN STANDARD AND NATIONAL BUILDING CODE OF INDIA AND CERTIFIED THAT IT IS SAFE AND STABLE IN ALL RESPECT AND THESE PROVISIONS SHALL BE ADHERED TO DURING THE CONSTRUCTION.

**K. Sengupta**  
Koushik Sengupta  
B.E. (CIVIL), M.E. (STRUCTURE)  
STRV/NKDA/15/00002  
Signature of Structural Reviewer :

**CERTIFICATE OF ARCHITECT:**

I CERTIFY THAT ALL THE ARCHITECTURAL DRAWINGS OF THE PROJECT AT R.S. DAG NO. 238, 239, AND 240, KHATIAN NO. 1361, 1488, 1489, 1490, 1491, 1492, 1493, 1494, 1495, 1496, J.L. NO 24, R.S. NO 195, TOUZI NO 174, 179 MOUZA JATRAGACHI HAVE BEEN PREPARED BY ME COMPLYING WITH THE NEW TOWN KOLKATA PLANNING AREA (BUILDING) RULES, 2014. I ALSO CERTIFY THAT THE PLANS AND DRAWINGS PREPARED BY ME COMPLYING WITH ALL PROVISIONS REGARDING THE FIRE PROTECTION AS PER THE PREVAILING NATIONAL BUILDING CODE OF INDIA. I SHALL BE HELD RESPONSIBLE IF ANY INCORRECT INFORMATION IS FURNISHED BY ME OR ANY VIOLATION OR PROVISIONS OF THESE RULES OR THE PREVAILING NATIONAL BUILDING CODE IS FOUND IN ANY OF THE DRAWINGS AND DOCUMENTS, SIGNED BY ME AND SUBMITTED TO THE SANCTIONING AUTHORITY FOR OBTAINING SANCTION.

**BIBEK BIKASH MULLICK**  
STRUCTURAL ENGINEER  
NEW TOWN KOLKATA DEVELOPMENT AUTHORITY  
(REGULMENT NO. STRV/NKDA/10/00008)  
Signature of Structural Engineer :

**HARSH SANON**  
COUNCIL OF ARCHITECTURE  
REGISTRATION No. CA/90/1A/CH/STRV/NKDA/10/00005  
Signature of Architect :

**PROJECT :**  
PROPOSED RESIDENTIAL COMPLEX AT DAG NO. 238, 239, AND 240, KHATIAN NO. 1361, 1488, 1489, 1490, 1491, 1492, 1493, 1494, 1495, 1496, J.L. NO 24, R.S. NO 195, TOUZI NO 174, 179 MOUZA JATRAGACHI

**TITLE :** ROOF FLOOR PLAN

**DRG. NO.:** CA/04

**REVISION NO.:** AS MENTIONED

**SCALE:** AS MENTIONED

**DEALT BY:** HARSH/SOUNAK

**CHECKED:** 08.02.17

**DATE:** 08.02.17


**SANON SEN & ASSOCIATES (P) LTD.**  
5, RUSSEL STREET, KOLKATA-700 071  
PHONE: 91-33-22264579, 22278068, 22172505;  
FAX: 2226 6917 www.sanonsen.com

Approved revised plan in reference  
of our sanction order no-959/APS  
dt. 01/06/16 and NKDA Noe vide  
memo no-2651(3)/NKDA/BSP-04(U)  
dt. 18/05/16.

  
Executive Officer  
Rajarhat Panchayat Samity

COPIES OF THIS DOCUMENT ARE TO BE  
MAINTAINED AT THE OFFICE OF THE  
EXECUTIVE OFFICER, RAJARHAT PANCHAYAT SAMITY,  
RAJARHAT, DISTRICT, WEST BENGAL.

PROJECT NO. \_\_\_\_\_  
KHAMRAN NO. \_\_\_\_\_  
DATE OF SUBMISSION \_\_\_\_\_

  
Executive Officer  
Rajarhat Panchayat Samity