


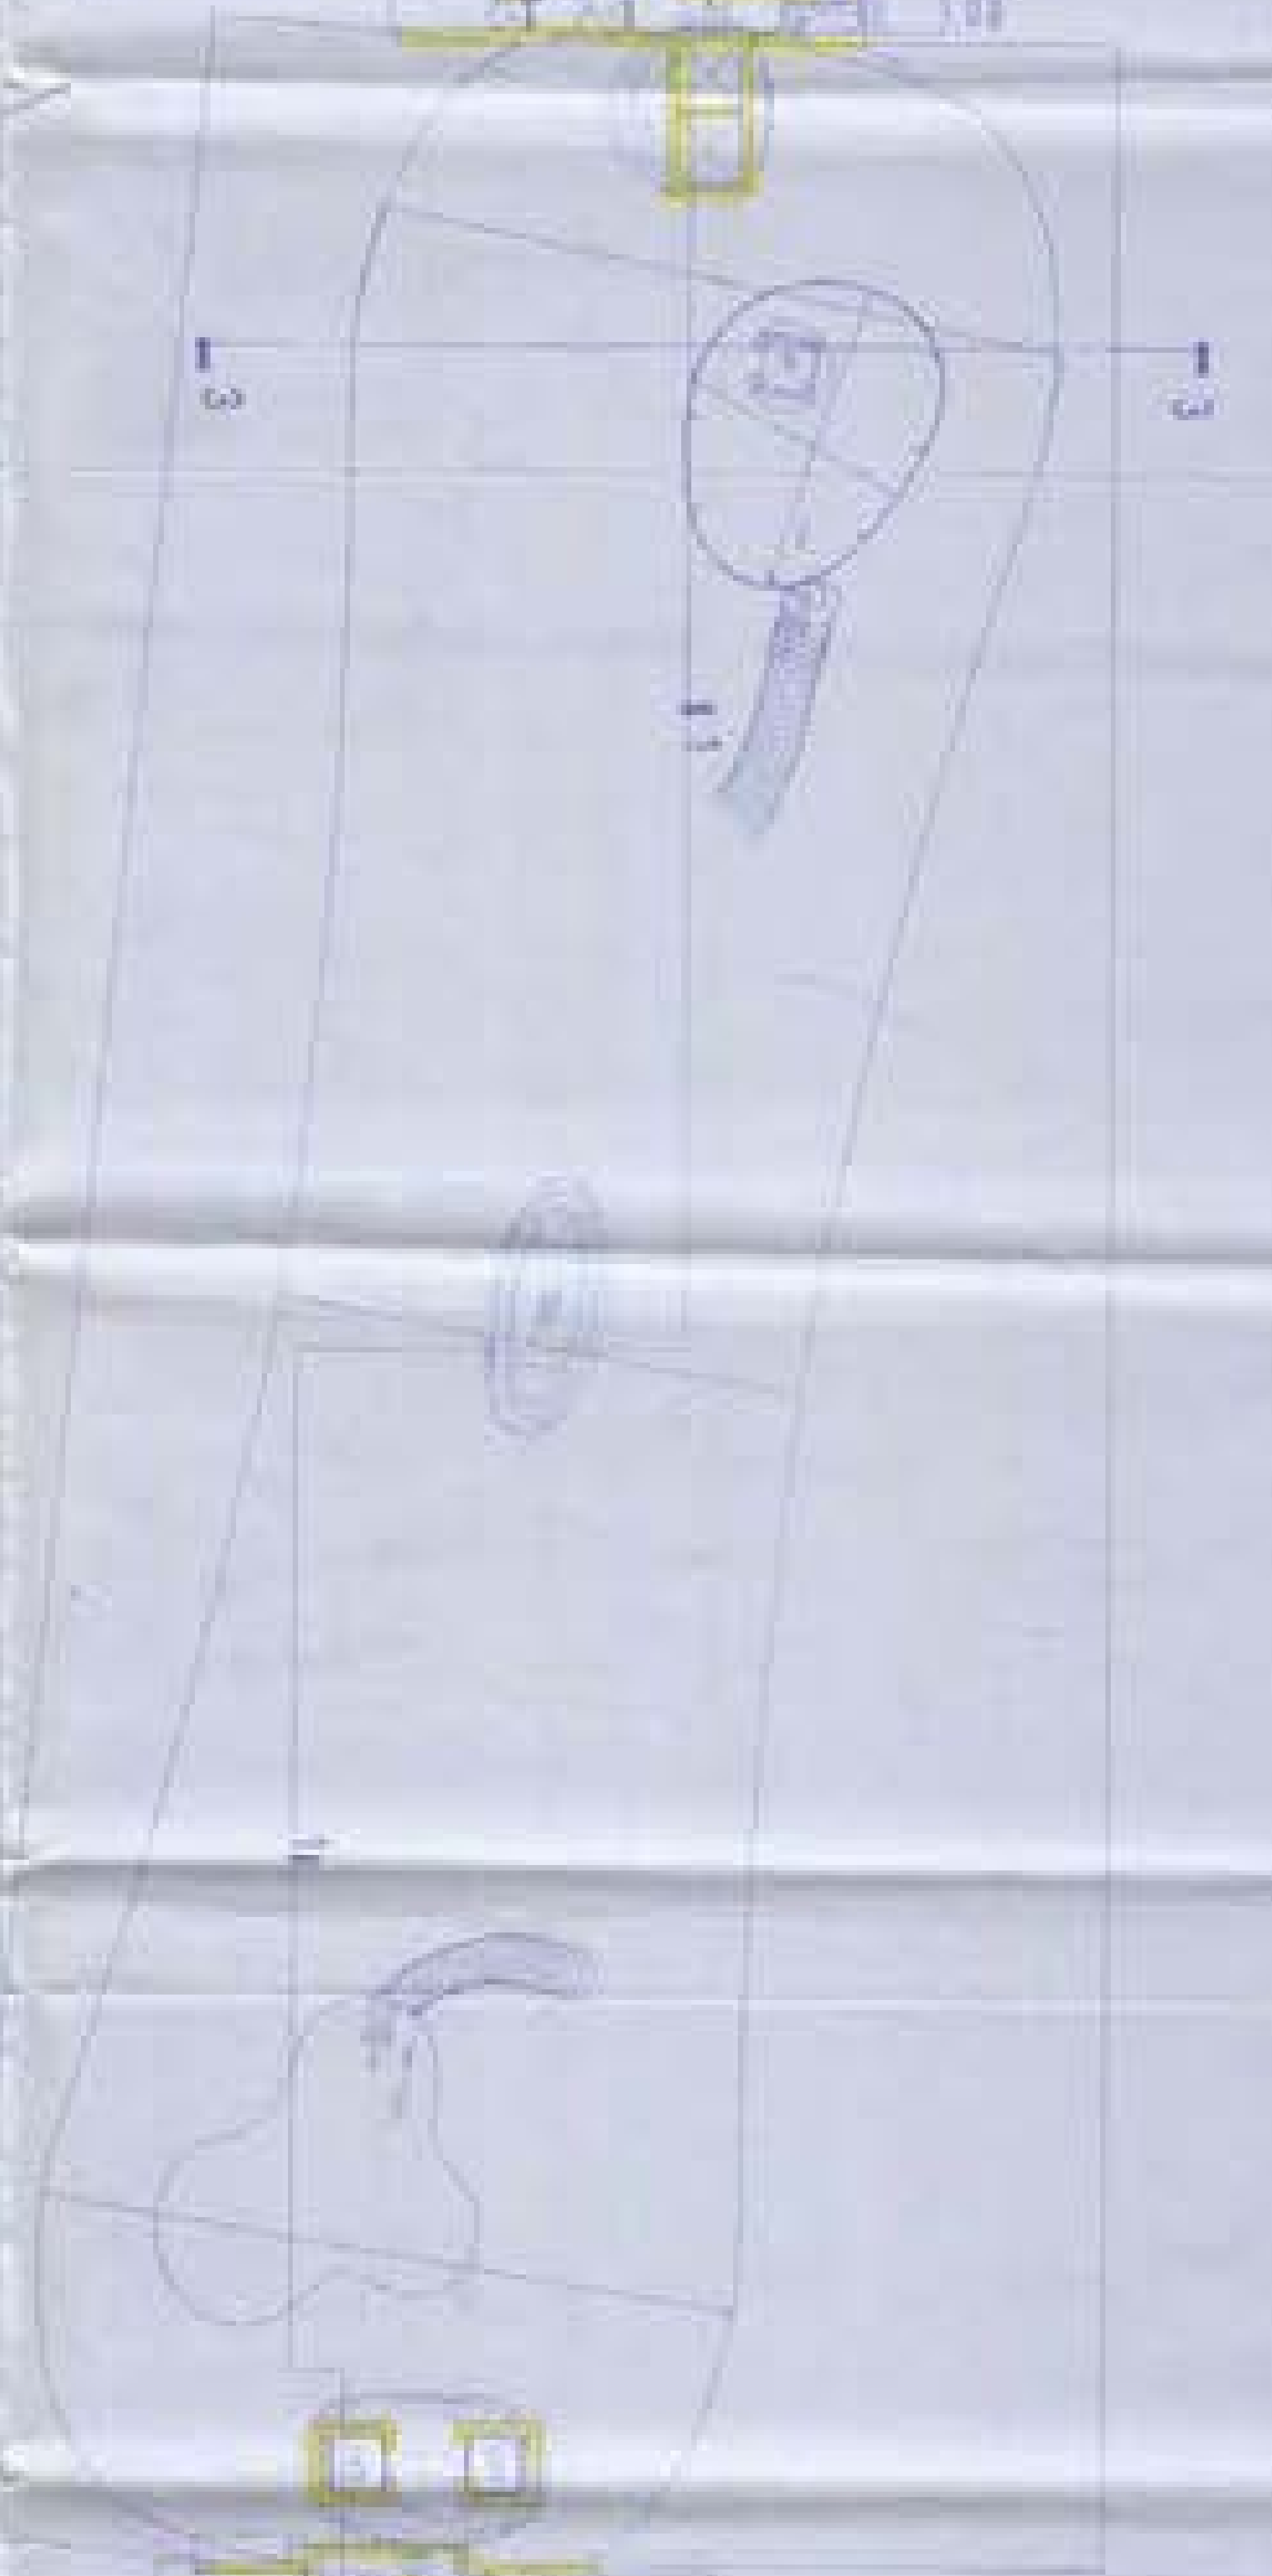


WING B - 34TH FLOOR PLAN LEVEL (+) 117.16 M
SCALE 1:200



WING B - 35TH FLOOR PLAN LEVEL (+) 120.56 M
SCALE 1:200



WING A - 34TH FLOOR PLAN
SCALE 1:200

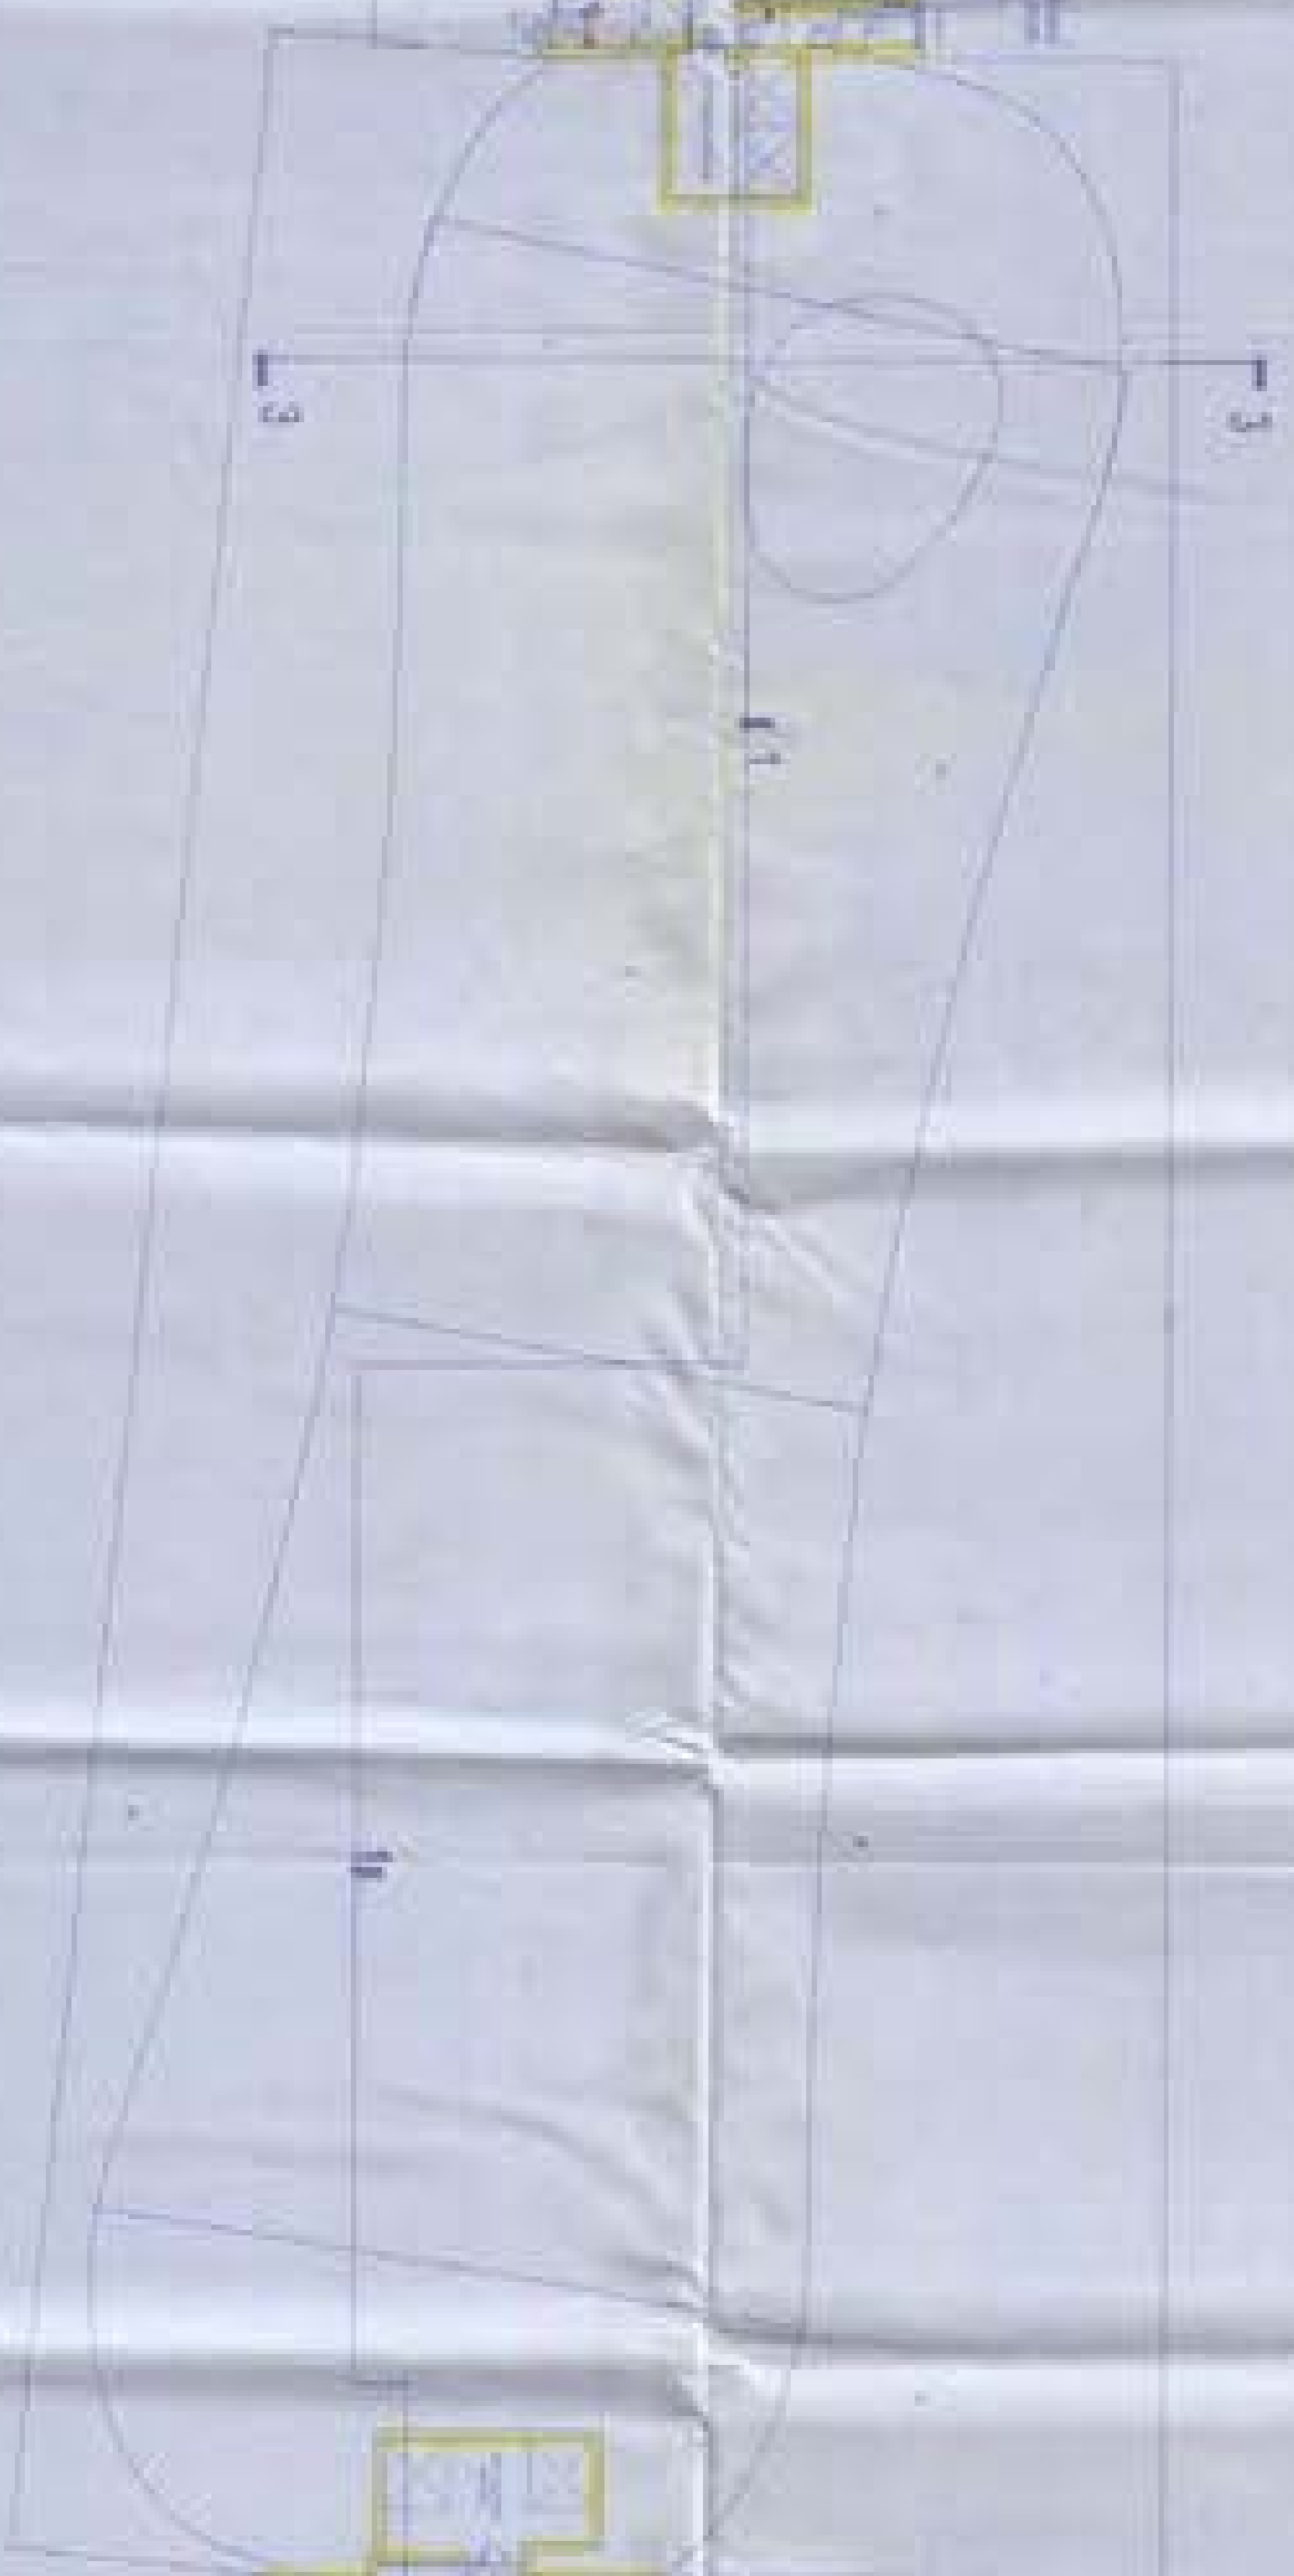

WING A - 35TH FLOOR PLAN
SCALE 1:200

<p>GENERAL</p> <p>1. ALL WORK SHALL BE IN ACCORDANCE WITH THE SINGAPORE BUILDING REGULATIONS AND THE SINGAPORE STANDARD SPECIFICATIONS FOR BUILDINGS.</p> <p>2. THE CONTRACTOR SHALL BE RESPONSIBLE FOR OBTAINING ALL NECESSARY PERMITS AND APPROVALS FROM THE RELEVANT AUTHORITIES.</p> <p>3. THE CONTRACTOR SHALL MAINTAIN ACCESS TO ALL ADJACENT PROPERTIES AT ALL TIMES.</p> <p>4. THE CONTRACTOR SHALL PROTECT ALL EXISTING UTILITIES AND STRUCTURES.</p> <p>5. THE CONTRACTOR SHALL MAINTAIN ADEQUATE SAFETY MEASURES THROUGHOUT THE CONSTRUCTION PERIOD.</p> <p>6. THE CONTRACTOR SHALL BE RESPONSIBLE FOR DISPOSING OF ALL WASTE AND DEBRIS IN ACCORDANCE WITH THE RELEVANT REGULATIONS.</p> <p>7. THE CONTRACTOR SHALL MAINTAIN ADEQUATE RECORDS OF ALL WORK DONE AND SUBMIT THEM TO THE ARCHITECT UPON COMPLETION OF THE PROJECT.</p> <p>8. THE CONTRACTOR SHALL BE RESPONSIBLE FOR OBTAINING ALL NECESSARY INSURANCE COVERAGE.</p> <p>9. THE CONTRACTOR SHALL MAINTAIN ADEQUATE COMMUNICATION WITH THE ARCHITECT AND THE CLIENT THROUGHOUT THE PROJECT.</p> <p>10. THE CONTRACTOR SHALL BE RESPONSIBLE FOR OBTAINING ALL NECESSARY APPROVALS FROM THE RELEVANT AUTHORITIES.</p>	
<p>CONTRACTOR'S OBLIGATIONS</p> <p>1. THE CONTRACTOR SHALL BE RESPONSIBLE FOR OBTAINING ALL NECESSARY PERMITS AND APPROVALS FROM THE RELEVANT AUTHORITIES.</p> <p>2. THE CONTRACTOR SHALL MAINTAIN ACCESS TO ALL ADJACENT PROPERTIES AT ALL TIMES.</p> <p>3. THE CONTRACTOR SHALL PROTECT ALL EXISTING UTILITIES AND STRUCTURES.</p> <p>4. THE CONTRACTOR SHALL MAINTAIN ADEQUATE SAFETY MEASURES THROUGHOUT THE CONSTRUCTION PERIOD.</p> <p>5. THE CONTRACTOR SHALL BE RESPONSIBLE FOR DISPOSING OF ALL WASTE AND DEBRIS IN ACCORDANCE WITH THE RELEVANT REGULATIONS.</p> <p>6. THE CONTRACTOR SHALL MAINTAIN ADEQUATE RECORDS OF ALL WORK DONE AND SUBMIT THEM TO THE ARCHITECT UPON COMPLETION OF THE PROJECT.</p> <p>7. THE CONTRACTOR SHALL BE RESPONSIBLE FOR OBTAINING ALL NECESSARY INSURANCE COVERAGE.</p> <p>8. THE CONTRACTOR SHALL MAINTAIN ADEQUATE COMMUNICATION WITH THE ARCHITECT AND THE CLIENT THROUGHOUT THE PROJECT.</p> <p>9. THE CONTRACTOR SHALL BE RESPONSIBLE FOR OBTAINING ALL NECESSARY APPROVALS FROM THE RELEVANT AUTHORITIES.</p>	
<p>CLIENT'S OBLIGATIONS</p> <p>1. THE CLIENT SHALL BE RESPONSIBLE FOR OBTAINING ALL NECESSARY PERMITS AND APPROVALS FROM THE RELEVANT AUTHORITIES.</p> <p>2. THE CLIENT SHALL MAINTAIN ACCESS TO ALL ADJACENT PROPERTIES AT ALL TIMES.</p> <p>3. THE CLIENT SHALL PROTECT ALL EXISTING UTILITIES AND STRUCTURES.</p> <p>4. THE CLIENT SHALL MAINTAIN ADEQUATE SAFETY MEASURES THROUGHOUT THE CONSTRUCTION PERIOD.</p> <p>5. THE CLIENT SHALL BE RESPONSIBLE FOR DISPOSING OF ALL WASTE AND DEBRIS IN ACCORDANCE WITH THE RELEVANT REGULATIONS.</p> <p>6. THE CLIENT SHALL MAINTAIN ADEQUATE RECORDS OF ALL WORK DONE AND SUBMIT THEM TO THE ARCHITECT UPON COMPLETION OF THE PROJECT.</p> <p>7. THE CLIENT SHALL BE RESPONSIBLE FOR OBTAINING ALL NECESSARY INSURANCE COVERAGE.</p> <p>8. THE CLIENT SHALL MAINTAIN ADEQUATE COMMUNICATION WITH THE ARCHITECT AND THE CONTRACTOR THROUGHOUT THE PROJECT.</p> <p>9. THE CLIENT SHALL BE RESPONSIBLE FOR OBTAINING ALL NECESSARY APPROVALS FROM THE RELEVANT AUTHORITIES.</p>	
<p>DATE OF ISSUE: 19 OF 26 R3</p> <p>SCALE: 1:200</p> <p>PROJECT: WING A - 34TH FLOOR PLAN</p> <p>ARCHITECT: ARC STUDIO</p> <p>CLIENT: [REDACTED]</p> <p>LOCATION: [REDACTED]</p> <p>DATE: 19 OF 26 R3</p>	