


SECTION - 1-1
Scale 1/8" = 1'-0"

WING-B

WING-A

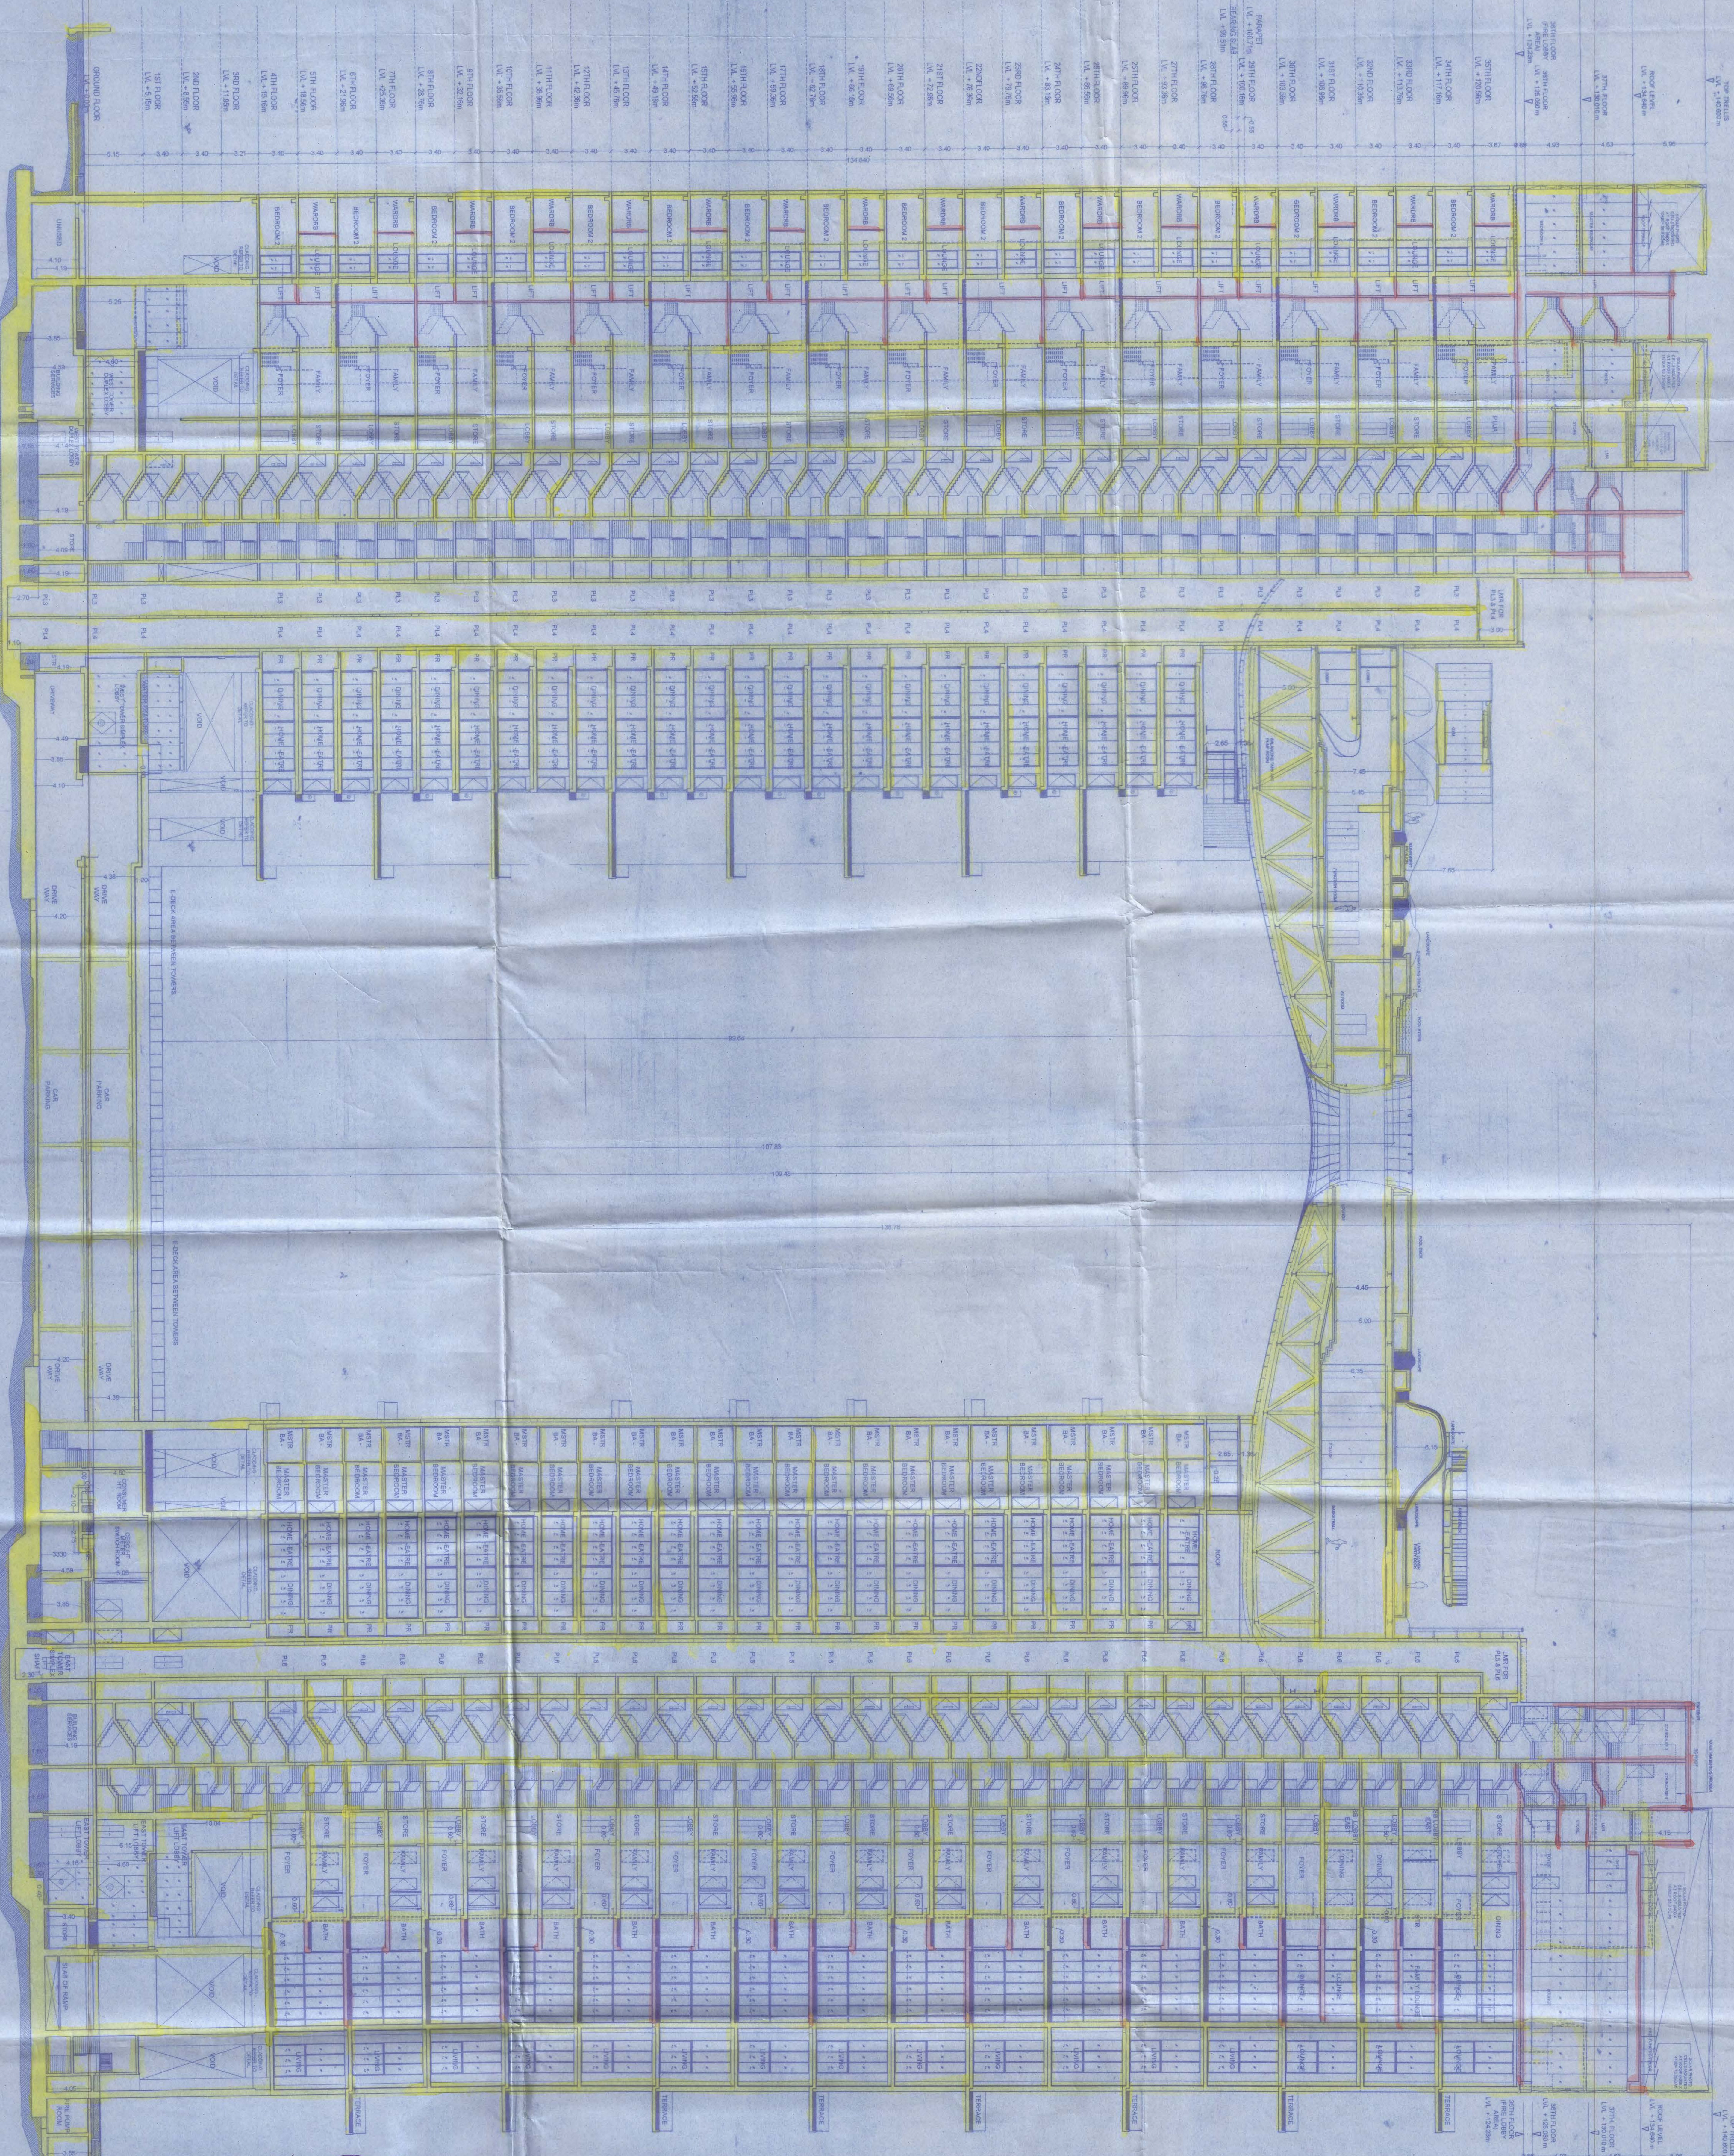

- LEGENDS**
- 1. ALL DIMENSIONS ARE IN METERS UNLESS OTHERWISE SPECIFIED.
 - 2. ALL DIMENSIONS ARE TO FACE UNLESS OTHERWISE SPECIFIED.
 - 3. ALL DIMENSIONS ARE TO CENTERLINE UNLESS OTHERWISE SPECIFIED.
 - 4. ALL DIMENSIONS ARE TO SURFACE UNLESS OTHERWISE SPECIFIED.
NOTES

1. ALL DIMENSIONS ARE IN METERS UNLESS OTHERWISE SPECIFIED.
2. ALL DIMENSIONS ARE TO FACE UNLESS OTHERWISE SPECIFIED.
3. ALL DIMENSIONS ARE TO CENTERLINE UNLESS OTHERWISE SPECIFIED.
4. ALL DIMENSIONS ARE TO SURFACE UNLESS OTHERWISE SPECIFIED.
CERTIFICATE OF STRUCTURAL ENGINEER

THIS IS TO CERTIFY THAT THE STRUCTURAL DESIGN AND DRAWING OF BOTH FOUNDATION AND SUPER STRUCTURE OF THE BUILDING HAS BEEN MADE BY ME CONSIDERING ALL LOADS AS PER THE NATIONAL BUILDING CODE OF INDIA AND CERTIFIED THAT IT IS SAFE AND STABLE IN ALL RESPECTS.

Upul Sankar
LITTLE SANDS
REGISTERED CIVIL ENGINEER
NO. 123456789
INDIAN INSTITUTE OF TECHNOLOGY
KOLKATA

CERTIFICATE OF ARCHITECT

I DO HEREBY CERTIFY WITH FULL RESPONSIBILITY THAT THE BUILDING PLAN HAS BEEN DRAWN UP AS PER K.M.C. BUILDING RULE - 2009 AS AMENDED FROM TIME TO TIME.

THAT THE WIDTH OF THE BUILDING ROAD CONFORM WITH THE PLAN AND IT IS A BUILDABLE SITE NOT A TANK OR A FILLED UP TANK. SITE PLAN, LOCATION PLAN, AGREES WITH THE SITE. THE PLOT IS DEMARCATED BY BOUNDARY WALLS & MEASUREMENTS TALLY WITH THE RECD. DEED PLAN. THE EXISTING OWNERS AS PER OWNERS UNDERLYING

M. Srinivasulu
REGISTERED ARCHITECT
NO. 123456789
INDIAN INSTITUTE OF TECHNOLOGY
KOLKATA

FOR THE OWNER

[Signature]
FOR MYPROJECTS WT. LTD.
4/7 RED CROSS PLACE,
KOLKATA 700 001.

PROJECT

PROPOSED ADDITION OF TWO FLOORS US 54 BUILDING RULES 2009 OVER AN EXISTING SANCTIONED (B-G-XXXV) STORED RESIDENTIAL BUILDING INCLUDING KOLKATA MUNICIPAL CORPORATION BUILDING RULES 2009 AT PREPARIS NO. 100/1A, ENGLISH WHERETON, KOLKATA 700 001.

NO. 26, Subarnapur Road, Kolkata 700 017.

2011/07/05 dated 05.08.2011

(i) Subsequently approved notification is UR 2023/KO/VA/MC/MEM/NO-69

(ii) Subsequently notified US 58 for two years on dated-20/09/2016

LOCAL STRUCTURAL ENGINEERING CONSULTANT, M.P. 1548 Subarnapur Road, Kolkata 700 017.

M. N. CONSULTANTS PVT. LTD.
REGISTERED ARCHITECTS
1548 Subarnapur Road, Kolkata 700 017.

REGISTERED ARCHITECT

[Signature]
REGISTERED ARCHITECT
1548 Subarnapur Road, Kolkata 700 017.

REGISTERED ARCHITECT

[Signature]
REGISTERED ARCHITECT
1548 Subarnapur Road, Kolkata 700 017.