

DRAWING TITLE:
BASEMENT LEVEL - 1 FLOOR PLAN , FIRE PUMP ROOM PLAN & SECTION

CERTIFICATE OF OWNER

CERTIFIED THAT I SHALL NOT ON A LATER DATE MAKE ANY ADDITION OR ALTERATION TO THIS PLAN - SO AS TO CONVERT IT FOR MY USE OR ALLOW IT TO BE USED FOR SEPARATE OFFICE / SHOP/STORY.
CERTIFIED THAT I HAVE GONE THROUGH THE BUILDING RULES FOR NABADIGANTA INDUSTRIAL TOWNSHIP AUTHORITY & ALSO UNDERTAKE TO ABIDE BY THOSE RULES DURING & AFTER CONSTRUCTION OF BUILDING.
CERTIFIED THAT I ALSO UNDERTAKE TO REPORT OF COMMENCEMENT BEFORE SEVEN DAYS AND COMPLETION WOULD BE REPORTED WITHIN 30 DAYS. I ALSO UNDERTAKE TO REPORT THAT THERE IS NO COURT CASE OR ANY COMPLAINT FROM ANY CORNER IN RESPECT OF MY PROPERTY AS PER PLAN, NABADIGANTA INDUSTRIAL TOWNSHIP AUTHORITY WILL NOT BE LIABLE FOR ANY TYPE OF DISPUTE IF ARISES IN FUTURE FURTHER THERE IS NO TENANT IN THE AFORE SAID PREMISES.

For Delta P.V Pvt. Ltd

(Signature)
MIS DELTA PV PRIVATE LIMITED

SIGNATURE OF OWNER'S
ADDRESS - A1-3, BLOCK-GP, SECTOR - V, SALT LAKE CITY, KOLKATA - 700091

CERTIFICATE OF BUILDING PLAN

I/WE DO HEREBY CERTIFY THAT PLANS ELEVATIONS AND SECTIONS AND OTHER STRUCTURAL DETAILS OF THE PROPOSED BUILDING ON AT PLOT NO. A1-3, BLOCK-GP SECTOR-V, SALT LAKE, KOLKATA-91, UNDER NABADIGANTA INDUSTRIAL TOWNSHIP AUTHORITY HAVE BEEN PREPARED IN CONFORMITY WITH ALL RELEVANT PROVISION UNDER THE WEST BENGAL MUNICIPALITY(BUILDING) RULES,2007 THIS ALSO TO CERTIFY THAT ALL RELEVANT 'NO OBJECTION' CERTIFICATES FROM THE RESPECTIVE AUTHORITIES SUCH AS FIRE AND EMERGENCY SERVICES DEPARTMENT, AIRPORT AUTHORITY, POLLUTION CONTROL BOARD, TELECOMMUNICATION DEPARTMENT ETC. AS APPLICABLE IN THIS REGARD, ARE ALSO ENCLOSED WITH THE APPLICATION FOR SEEKING APPROVAL OF THE PLAN TO CONSTRUCT/ RECONSTRUCT /ADDITION /ALTERATION OF THE BUILDING ON THE SAID PLOT.

SIG. OF LICENSED BUILDING SURVEYOR / ARCHITECT

CERTIFICATE OF STRUCTURAL REVIEWER

I/WE HEREBY CERTIFY THAT THE BUILDING SITE PROPOSED FOR CONSTRUCTION AT PLOT NO. A1-3, BLOCK - GP, SECTOR-V, SALT LAKE, KOLKATA-91, UNDER NABADIGANTA INDUSTRIAL TOWNSHIP AUTHORITY HAS BEEN VISITED BY ME/US AND ALL THE DESIGNS, DRAWING(SPECIFY THE DRAWING NUMBER SERIALY), SOIL TEST REPORT AND LOAD TEST RESULTS FOR FOUNDATION AND SUPERSTRUCTURE HAVE BEEN DULY REVIEWED CONFORMING TO STIPULATIONS OF ALL LATEST RELEVANT IS CODE OF PRACTISE AND NATIONAL BUILDING CODE AND IT IS FOUND THAT EVERYTHING IS COMPLETELY IN ORDER AND THE PROPOSED FOUNDATION AND SUPER STRUCTURE ARE SAFE IN ALL RESPECT.


SIG. OF STRUCTURAL REVIEWER

CERTIFICATE OF STRUCTURAL STABILITY

I/WE HEREBY CERTIFY THAT THE FOUNDATION AND SUPERSTRUCTURE OF THE BUILDING PROPOSED FOR CONSTRUCTION ON AT PLOT NO. A1-3, BLOCK - GP, SECTOR - V, SALT LAKE, KOLKATA-91, UNDER NABADIGANTA INDUSTRIAL TOWNSHIP AUTHORITY NOTIFIED AREA AUTHORITY INDUSTRIAL TOWNSHIP AUTHORITY HAVE BEEN PERSONALLY INSPECTED AND SO DESIGNED BY ME/US WILL MAKE SUCH FOUNDATION AND SUPER STRUCTURE SAFE IN ALL RESPECT INCLUDING THE CONSIDERATION OF BEARING CAPACITY AND SETTLEMENT OF SOIL AND OTHER CONDITIONS IF ANY CONFORMING TO ALL STIPULATIONS OF ALL RELEVANT IS CODE OF PRACTICE AND NATIONAL BUILDING CODE.

SCHEDULE OF DOORS & WINDOWS

DOOR MKD.	SIZE	WIN. MKD.	SIZE
D1	2400X3400	DW	6000X3600
D2	1200X2400	DW1	6000X3600
D3	750X2400	DW2	3500X3600
		W2	1600X2500
		W3	1000X1200
		W4	600X600

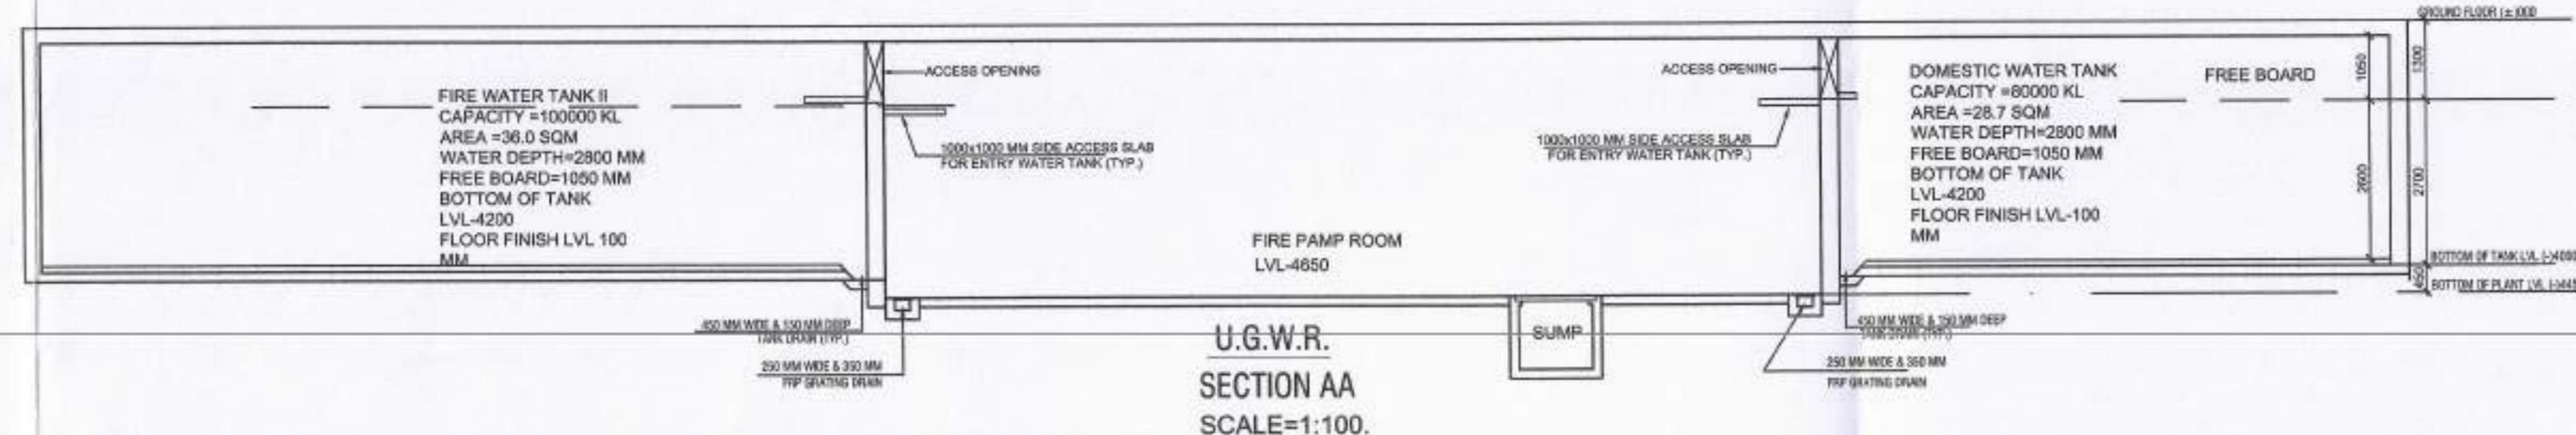

74250
[243'-9"]

FIRE PUMPS DETAIL :-

F1	DIESEL ENGINE DRIVEN PUMP 02 NOS
F2	FIRE HYDRANT ELECTRIC PUMP 01 NOS
F3	Jockey Pump 02 NOS
F4	SPRINKLER PUMP 01 NOS
DOMESTIC WATER HYDRO-PNEUMATIC PUMPS FOR OFFICE BLOCK		
P1	2 NOS. (1 WORKING+1 STAND BY)
RAW WATER FILTRATION PUMPS		
P2	2 NOS. (1 WORKING+1 STAND BY)
MGF	MULTI GRADE FILTER
ACF	ACTIVATED CARBON FILTER
IRF	IRON REMOVAL FILTER
	SOFTNER

TANK SCHEDULE

SYMBOL	DESCRIPTION	QTY
S/C	SCREEN CHAMBER	1 NOS
O&G	OIL & GREASE TANK	1 NOS
EQT.	EQUALIZATION TANK	1 NOS
MBBR	MBBR TANK	1 NOS
STS	SECONDARY TUBE SETTLER	1 NOS
CCT	CHLORINE CONTACT TANK	1 NOS
SHT	SLUDGE HOLDING TANK	1 NOS
TWHT	TREATED WATER HOLDING TANK	2 NOS

PROJECT:
PLAN FOR PROPOSED DOUBLE BASEMENT+G+ 19 STORIED INFORMATION TECHNOLOGY OFFICE BUILDING OF MIS DELTA PV PRIVATE LIMITED AT SALTLEC ELECTRONICS COMPLEX, PLOT NO.-A1-3, BLOCK -GP, SECTOR - V, SALT LAKE, KOLKATA-91, P.S.- BIDHANNAGAR, DIST. - 24 PARGANAS(N).

SITE COORDINATES=88 25 57.10-22 34 14.50, 88 25 57.80-22 34 16.00, 88 25 58.63-22 34 14.73, 88 25 58.90-22 34 13.50, 88 26 00.10-22 34 14.90

SPACE FOR SEAL

PARTY'S COPY
ANY DEVIATION SHALL MEAN DEMOLITION

Valid up to 03.03.2024
APPROVED
Nabadiyanta Industrial Township Authority
No. SI/2024/22-105
Date: 03.03.2024
M. O. 0103416201004000

(Signature)
Executive Officer
Nabadiyanta Industrial Township Authority

Approved Subject to :-
Building rules for Nabadiyanta Industrial Township Authority shall have to be observed.
(1) No change of floor level to be observed. Safety must be given due in General Order. Consent of On-Site Engineer.
(2) In case Water Stop Valve Pipe and the Surface Drainage should be connected to the House Sewer directly or through any local study

SANJIV J. PAREKH
M.E. (STRUCTURAL), (CONSTR. ENG.),
R.C.E., REG. (F-618292-4)
STER/NKDA / 10 / 00050


SANJIV J. PAREKH
M.E. (STRUCTURAL), (CONSTR. ENG.),
R.C.E., REG. (F-618292-4)
E.S.E. NO. 18411, M.C.C.

JISHNU PAL
B.Tech (Civil), M.E (Geo-tech)
KMC Reg. No: G.7/1/32
GTSP/ NKDA/ 10/00043
23/RJSDN/G-T-1/2016-17

SIG. OF STRUCTURAL ENGINEER. SIG. OF GEO-TECHNICAL ENGINEER.

RESIDENT ARCHITECTS

PRINCIPAL ARCHITECTS
SANJIV PURI ARCHITECTS*
PREPARED BY
D.J. CONSULTANTS & ASSOCIATES,
256, DUM DUM PARK, KOLKATA-95,
PHONE NO.-2590-6003

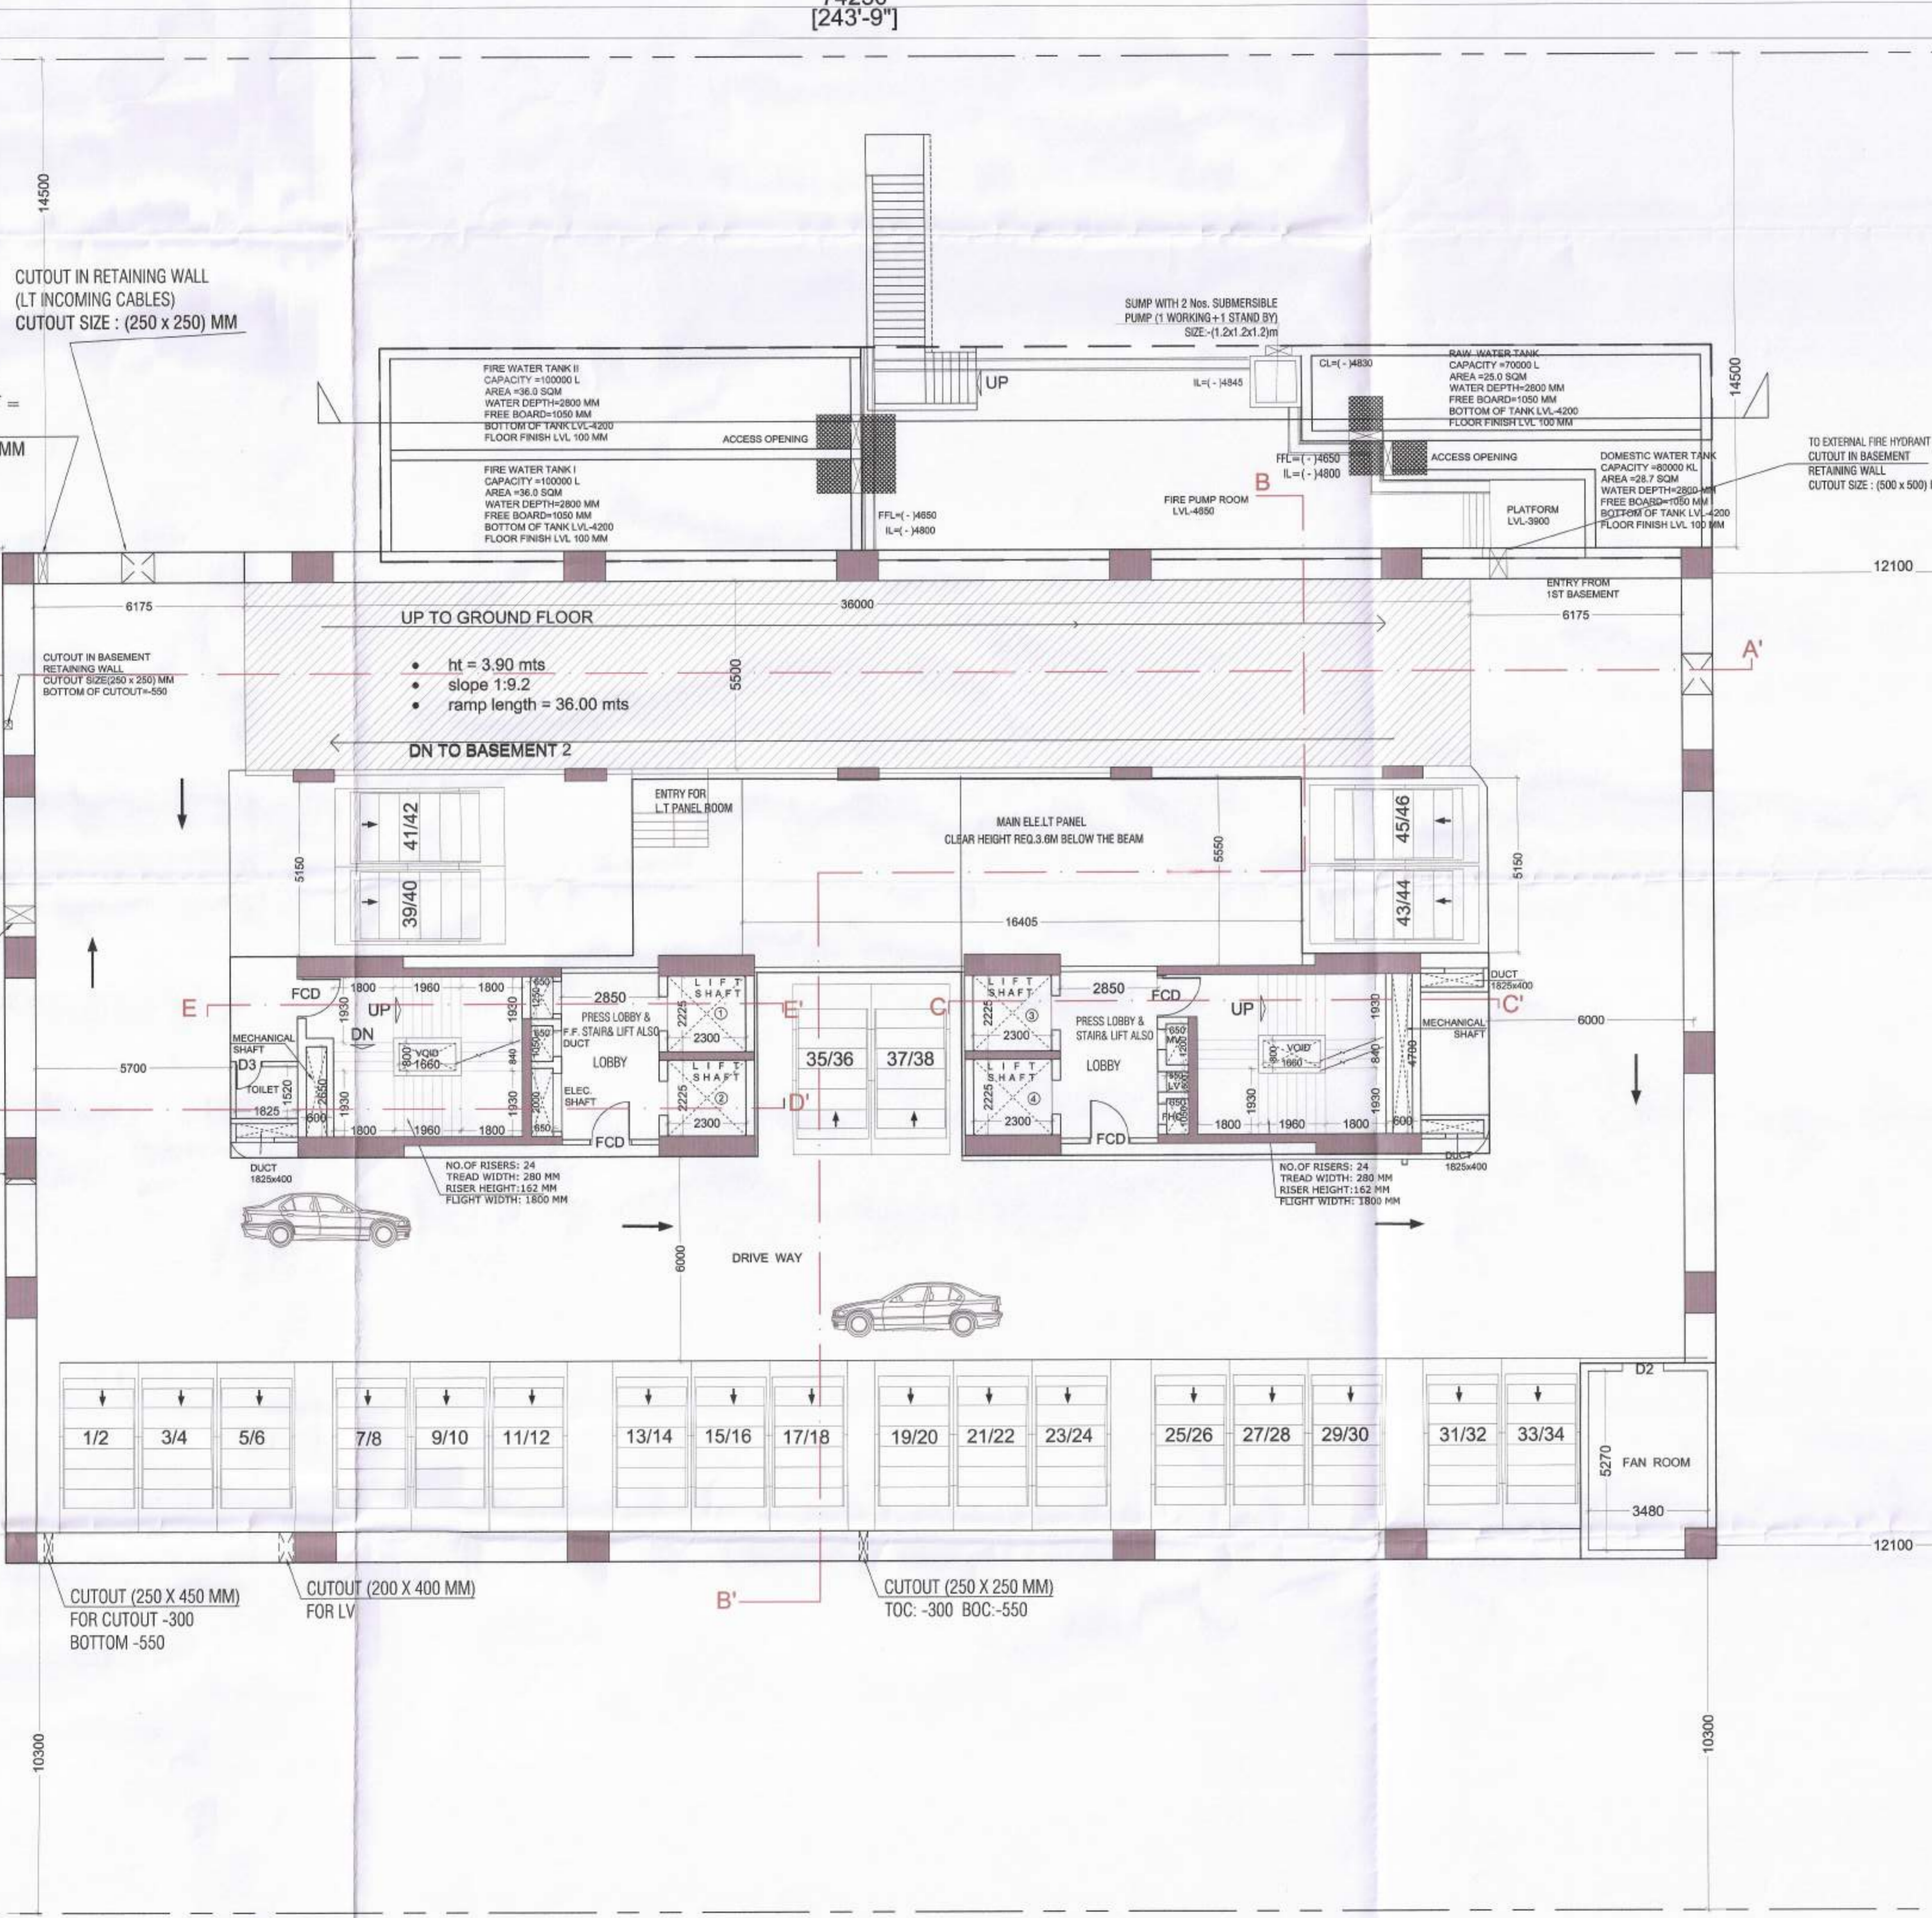

74250
[243'-9"]

BASEMENT LEVEL - 1 FLOOR PLAN (LVL - 4500)
SCALE=1:100.