


PROJECT: REVISED SITE PLAN FOR PROPOSED HOTEL & SERVICE APT. & RESIDENTIAL COMPLEX AT PREMISES NO.30-1111, PLOT NO. BC-9, NEW TOWN, KOLKATA.

TITLE: MASTER PLAN

- NOTES:
1. THE DRAWING SHALL BE IN ACCORDANCE WITH THE CODE OF PRACTICE FOR ARCHITECTS IN INDIA.
 7. ALL DIMENSIONS SHALL BE IN METERS UNLESS OTHERWISE SPECIFIED.
 11. THIS DRAWING SHOULD BE USED FOR SANCTION PURPOSE ONLY.
 12. TO BE READ WITH REVISIONS, DRAWING NO. 2016/AN/120/1A-01 TO 12/12/2016/AN/120/1A-01.

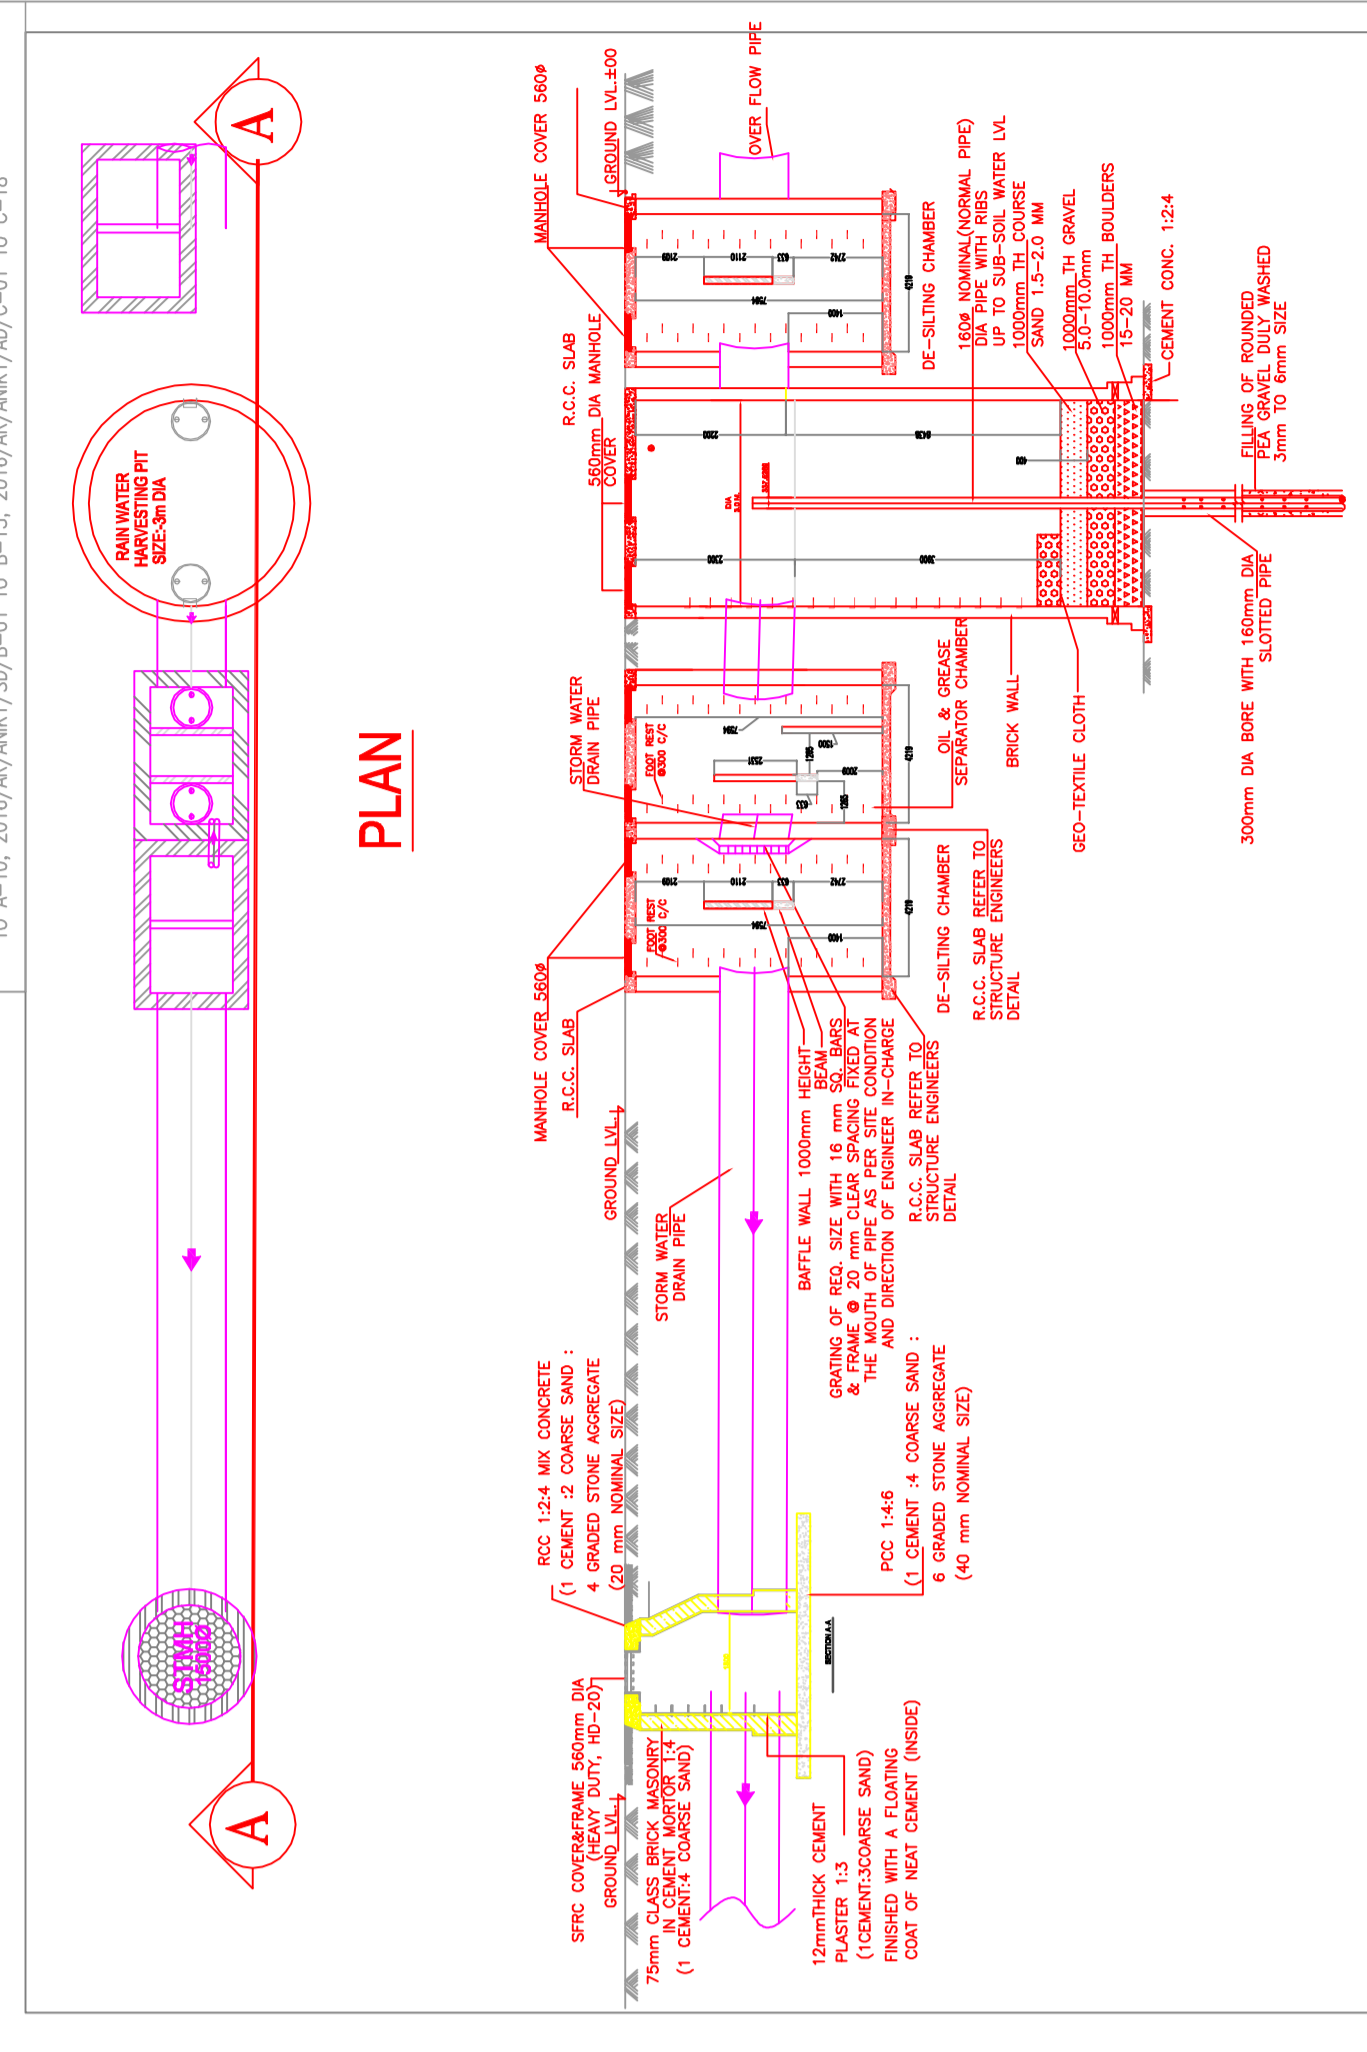

CONSTRUCTION BY THE APPLICANT:

1. THE DRAWING SHALL BE IN ACCORDANCE WITH THE CODE OF PRACTICE FOR ARCHITECTS IN INDIA.
7. ALL DIMENSIONS SHALL BE IN METERS UNLESS OTHERWISE SPECIFIED.
11. THIS DRAWING SHOULD BE USED FOR SANCTION PURPOSE ONLY.
12. TO BE READ WITH REVISIONS, DRAWING NO. 2016/AN/120/1A-01 TO 12/12/2016/AN/120/1A-01.

PROFESSIONAL ENGINEER'S CERTIFICATE:

ANKU INDUSTRIES LTD
KOLKATA - 75

CERTIFICATE OF THE ARCHITECT:

THIS DRAWING HAS NOT BEEN PREPARED AND IS THE SOLE PROPERTY OF ANKU INDUSTRIES LTD. IT IS TO BE USED ONLY FOR THE PURPOSES SPECIFIED HEREIN. ANY REPRODUCTION, COPIES, OR ALTERATION OF THIS DRAWING WITHOUT THE WRITTEN PERMISSION OF ANKU INDUSTRIES LTD. IS STRICTLY PROHIBITED. THE ARCHITECT'S LIABILITY IS LIMITED TO THE PROFESSIONAL SERVICES PROVIDED AND DOES NOT EXTEND TO ANY OTHER MATTER.

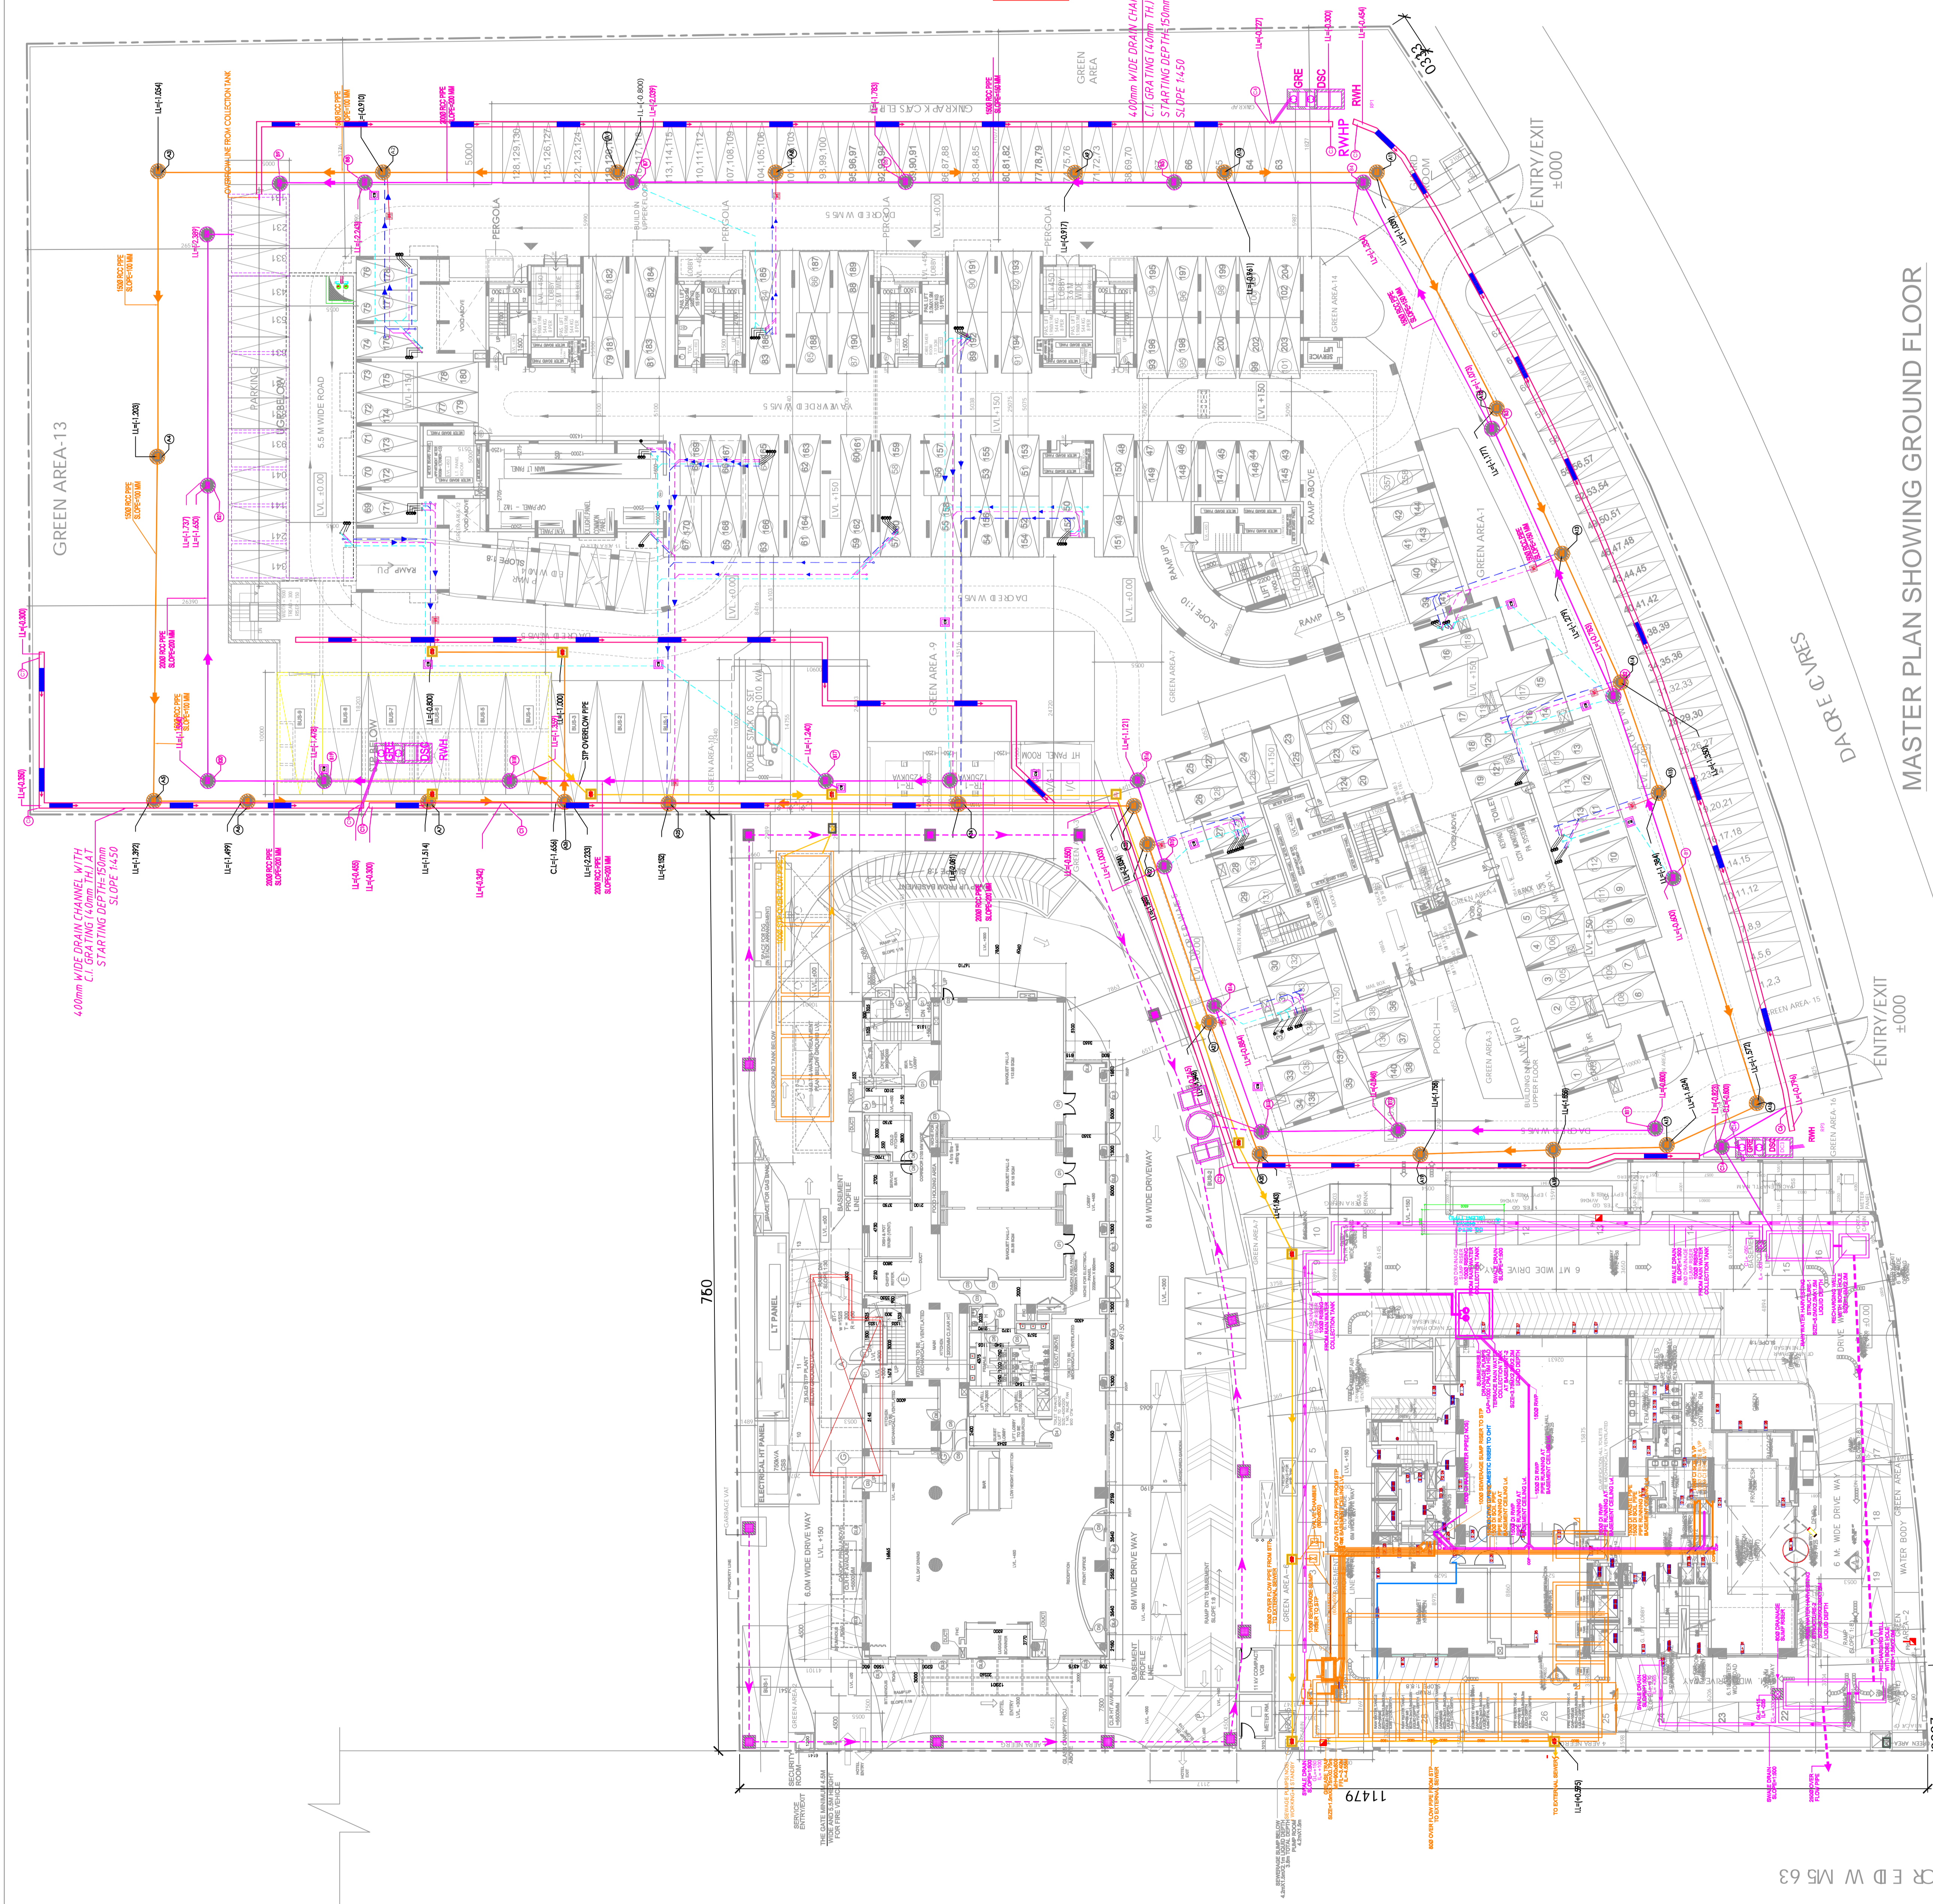

MASTER PLAN SHOWING GROUND FLOOR