

DOOR & WINDOW SCHEDULE	DOOR SCHEDULE	WINDOW SCHEDULE	GLASS SCHEDULE
NO.	DESCRIPTION	NO.	DESCRIPTION
D1	600 x 2000	W1	1200 x 1800
D2	900 x 2000	W2	1500 x 1800
D3	1200 x 2000	W3	1800 x 1800
D50	15300 x 2000	W50	15900 x 1800

NOTES:
 ALL DIMENSIONS ARE IN MILLIMETERS UNLESS OTHERWISE STATED.
 ALL EXTERNAL WALLS ARE 200 THK & ALL INTERNAL WALLS ARE 100 THK (200THK BRICK WORK ON 100 THK MORTAR 1:8 BRICK WORK ON 10 THK MORTAR 1:4 GRADE OF CONCRETE SHALL BE AS PER STRUCTURAL DESIGN).
 GRADE OF STEEL IS IS 200 IS CODE 1786 1978.

THIS IS TO CERTIFY THAT THE BUILDING PLAN HAS BEEN DRAWN AS PER THE PROVISIONS OF B.A.C. BUILDING RULE 2009 AS AMENDED FROM TIME TO TIME. ALL LOADS AND CONDITIONS HAVE BEEN CONSIDERED AS PER THE NATIONAL PRACTICE. TESTING HAS BEEN DONE BY SHRI GEOSCIENCE (INDIA) PVT. LTD. THE RECOMMENDATIONS OF SOIL TEST REPORT HAS BEEN CONSIDERED DURING STRUCTURAL CALCULATION.

SUKANYA DASGUPTA
 NO. 102/21/12/23
SIGNATURE OF ARCHITECT

DEKORATION OF E.S.E.
 THE SUPERSTRUCTURE OF THE BUILDING HAS BEEN MADE BY THE CONSIDERATION OF ALL LOADS AND CONDITIONS AS PER THE NATIONAL PRACTICE. TESTING HAS BEEN DONE BY SHRI GEOSCIENCE (INDIA) PVT. LTD. THE RECOMMENDATIONS OF SOIL TEST REPORT HAS BEEN CONSIDERED DURING STRUCTURAL CALCULATION.

GRISH DRAVI
 NO. 102/21/12/23
SIGNATURE OF STRUCTURAL ENGINEER

DECLARATION OF OWNER:
 I, THE UNDERSIGNED, HAVE READ THE DRAWINGS AND SPECIFICATIONS AND HAVE BEEN SATISFIED THAT THE SAME COMPLY WITH THE REQUIREMENTS OF THE BUILDING ACT, 1956 AND THE BUILDING RULES, 2009 AS AMENDED FROM TIME TO TIME. I HAVE FOLLOWED THE INSTRUCTIONS OF ARCHITECT & E.S.E. DURING THE CONSTRUCTION OF THE BUILDING. I HAVE NOTED THAT THE BUILDING IS BEING CONSTRUCTED AS PER THE DRAWINGS AND SPECIFICATIONS AND I HAVE NOTED THAT THE BUILDING IS BEING CONSTRUCTED AS PER THE DRAWINGS AND SPECIFICATIONS AND I HAVE NOTED THAT THE BUILDING IS BEING CONSTRUCTED AS PER THE DRAWINGS AND SPECIFICATIONS.

SIGNATURE OF OWNER
 (WEST BENGAL HOUSING BOARD)

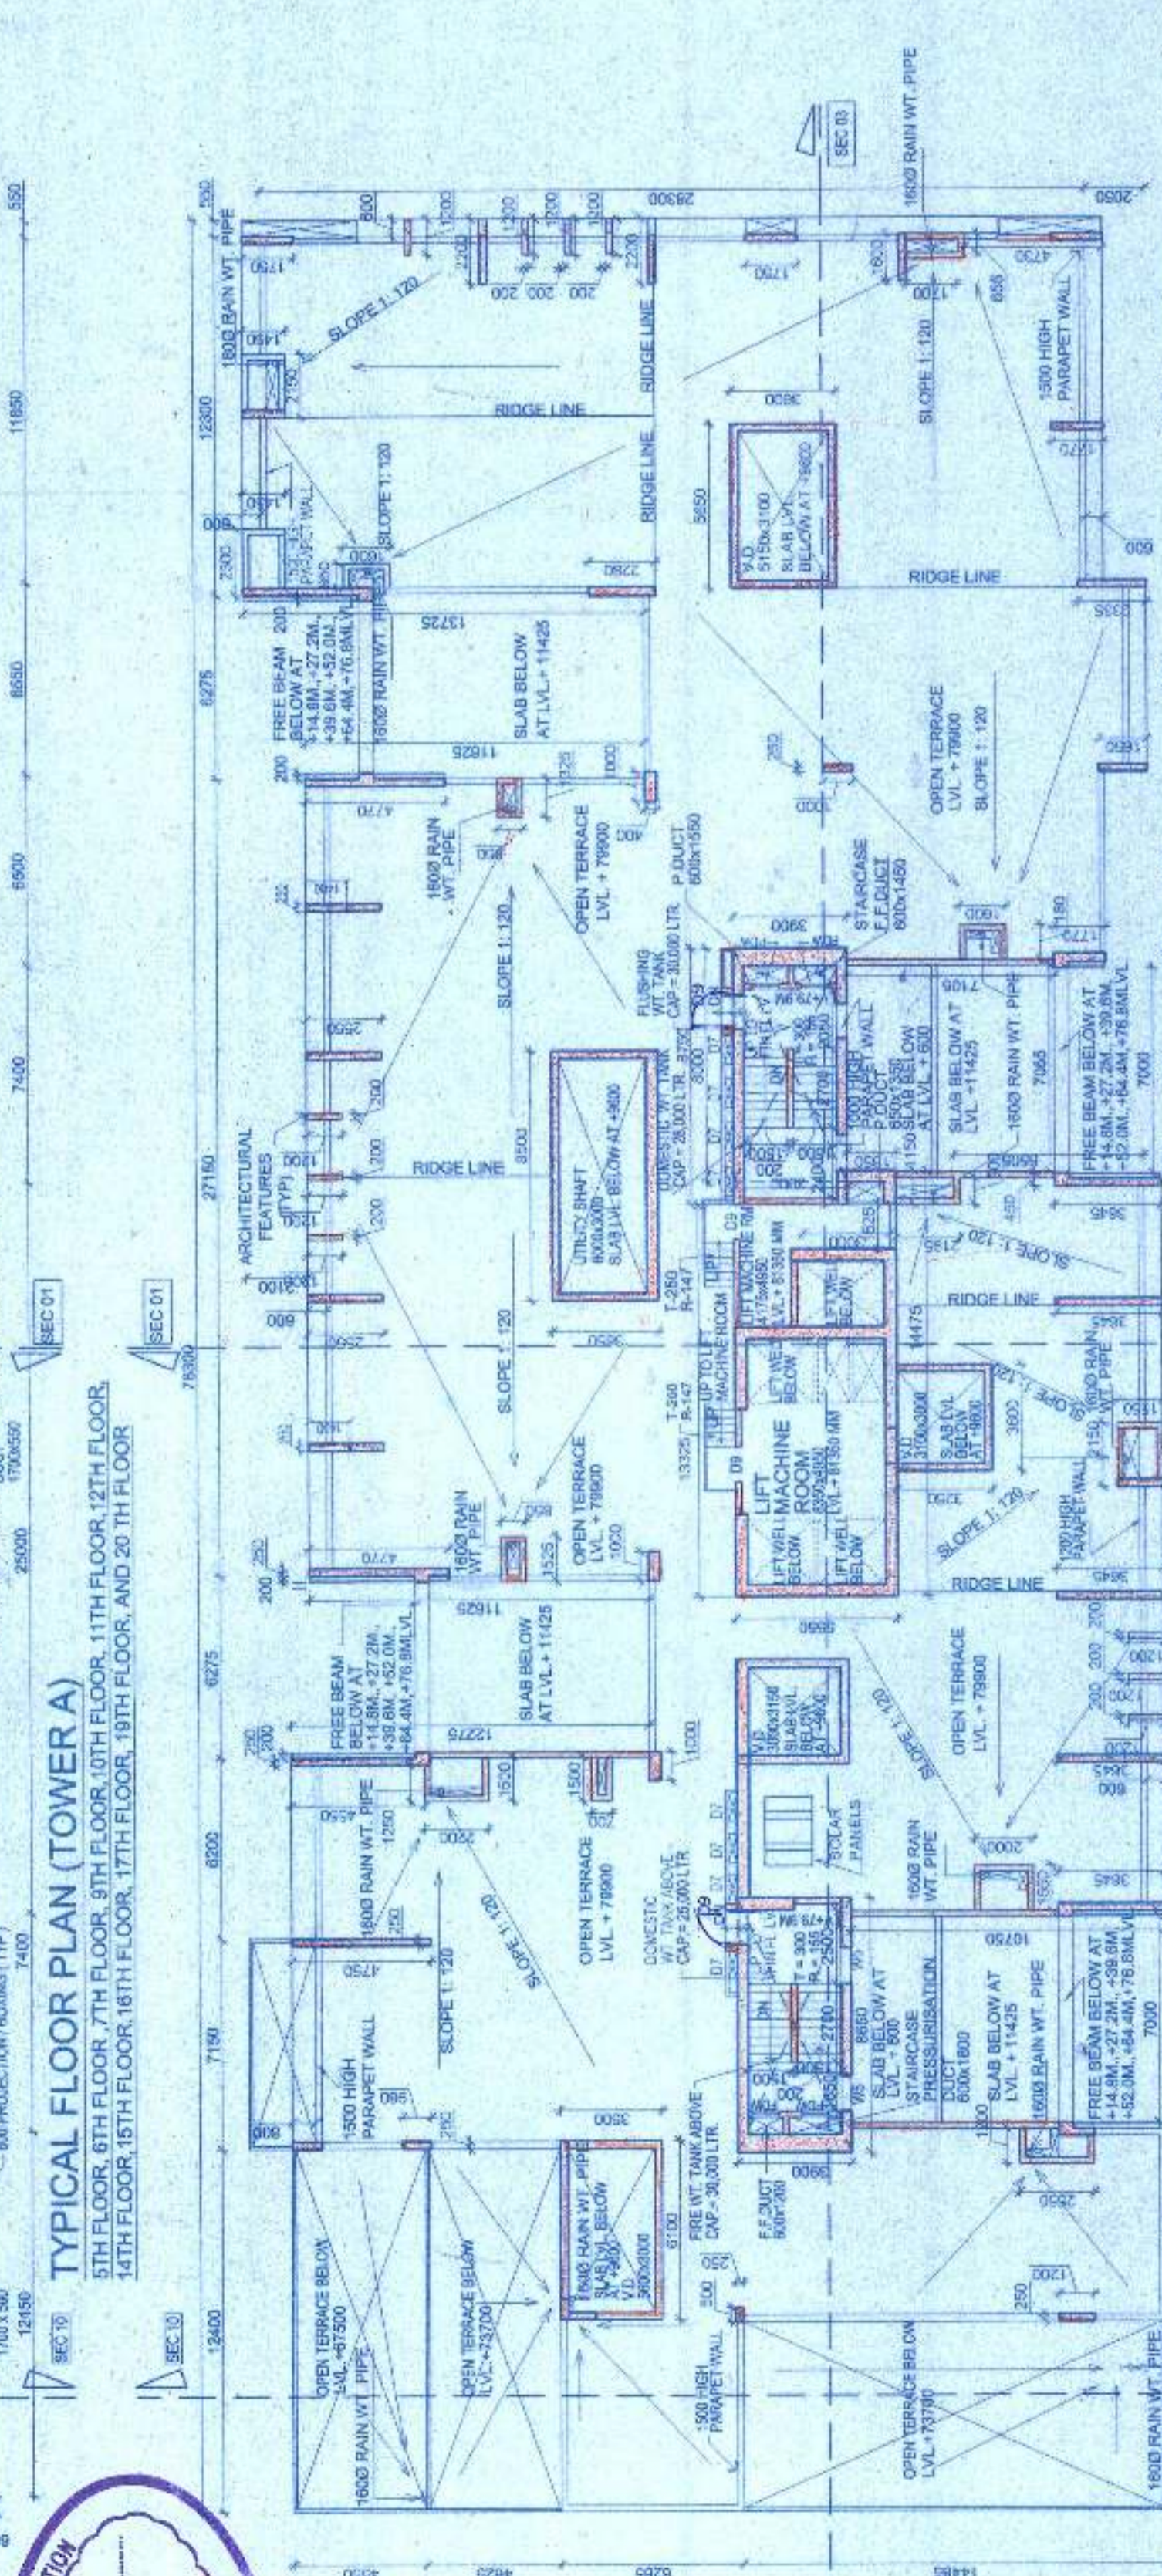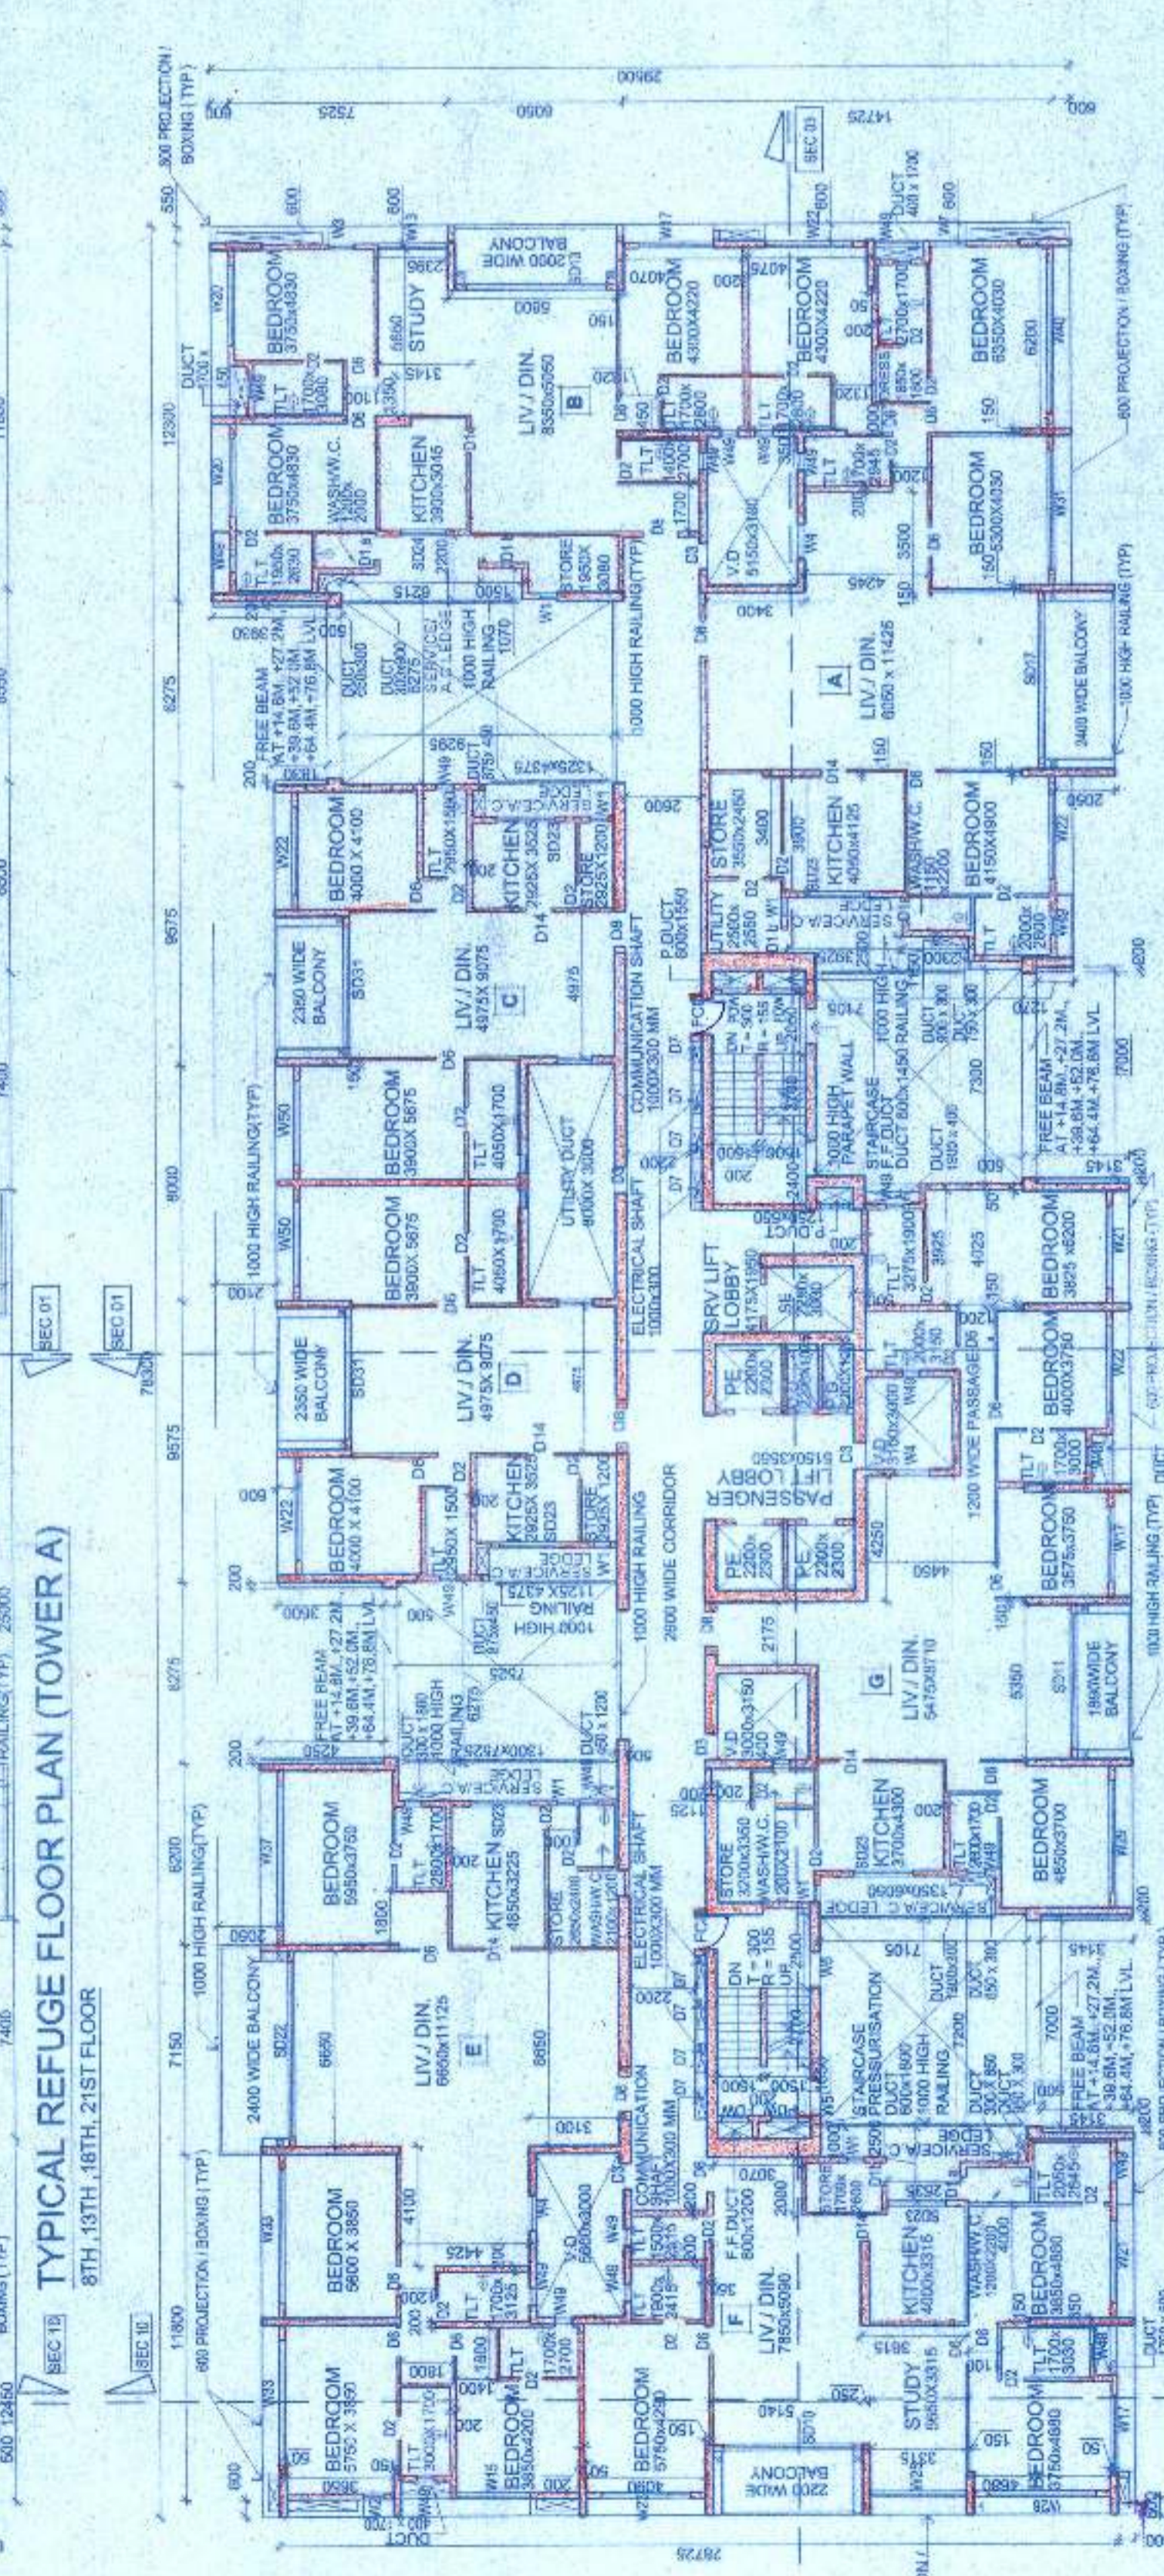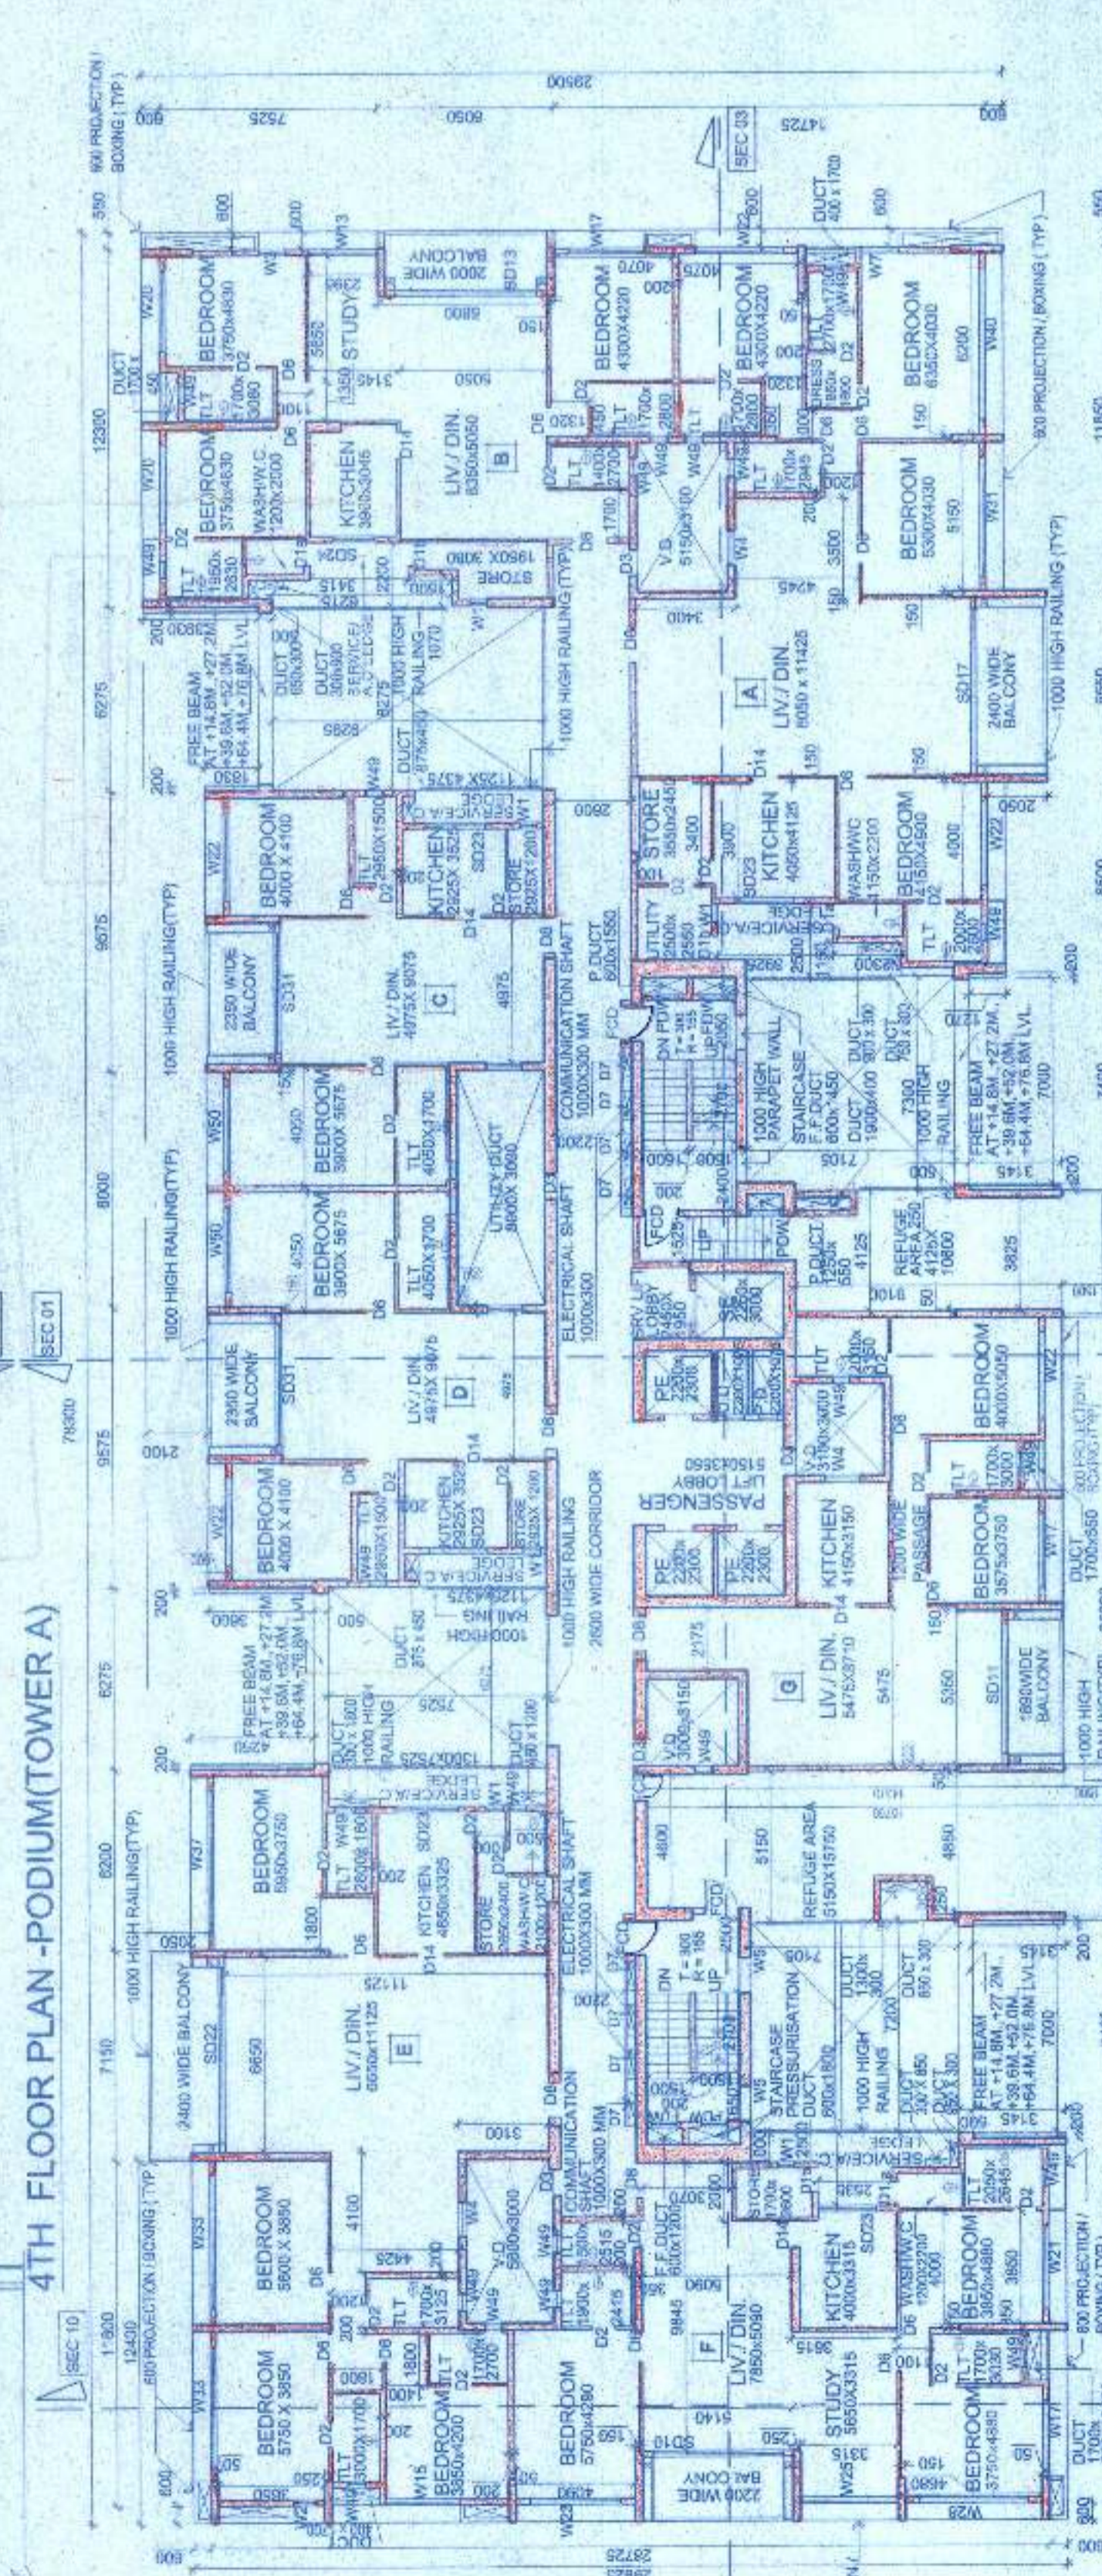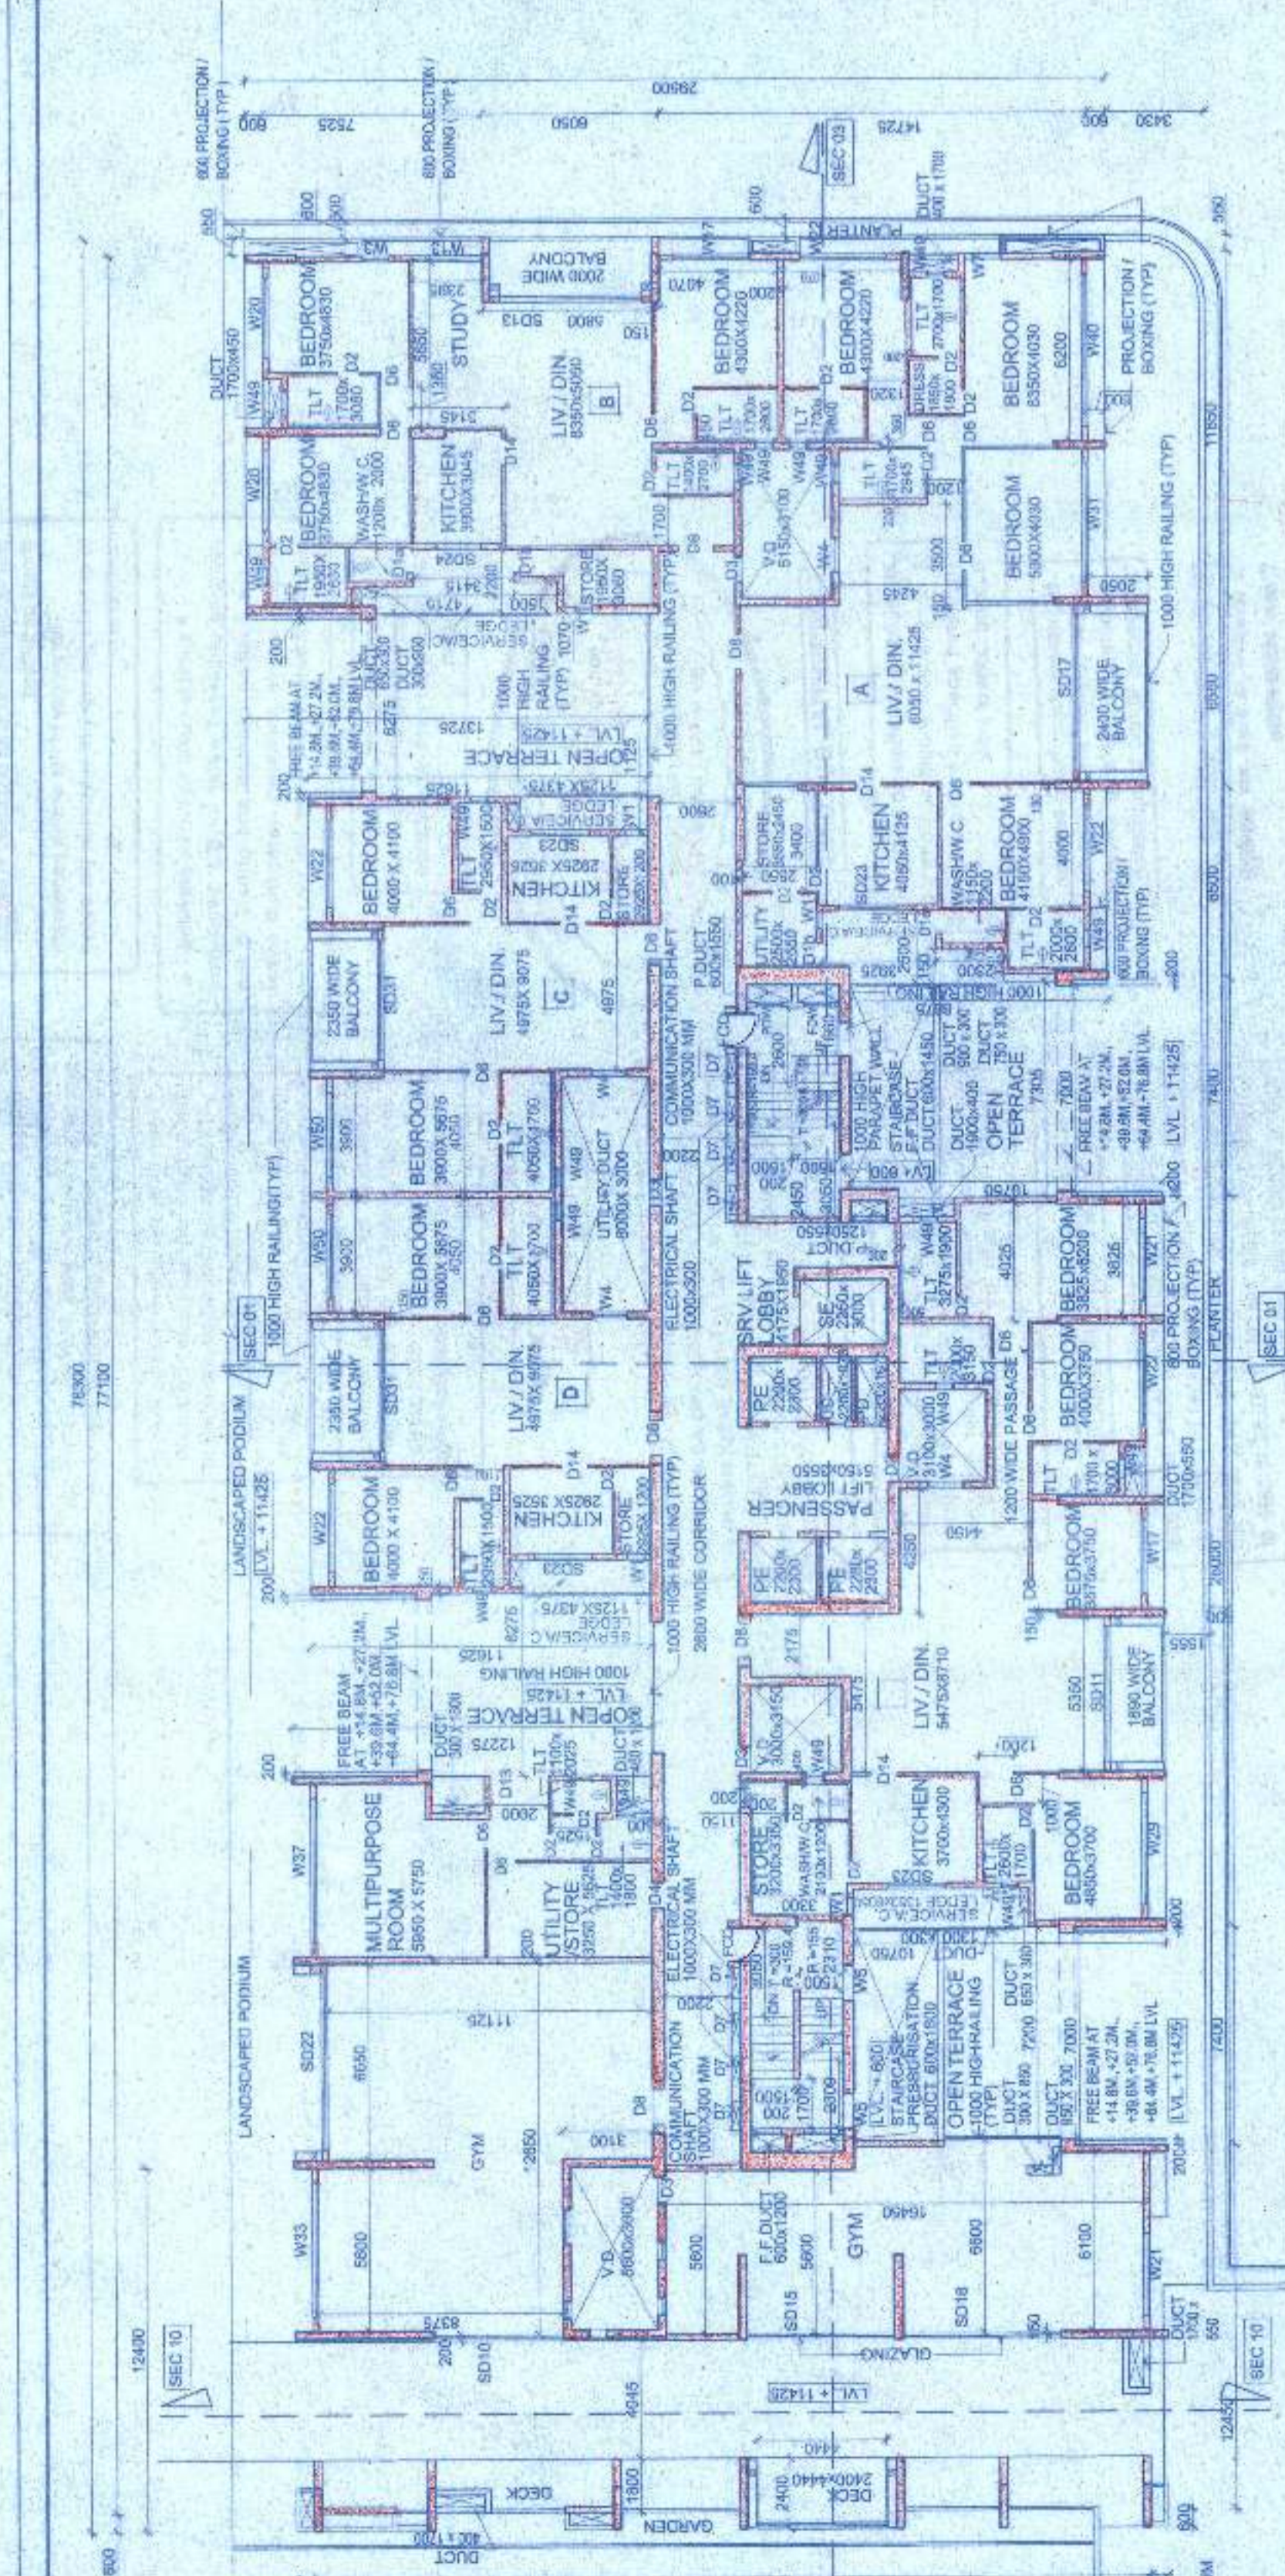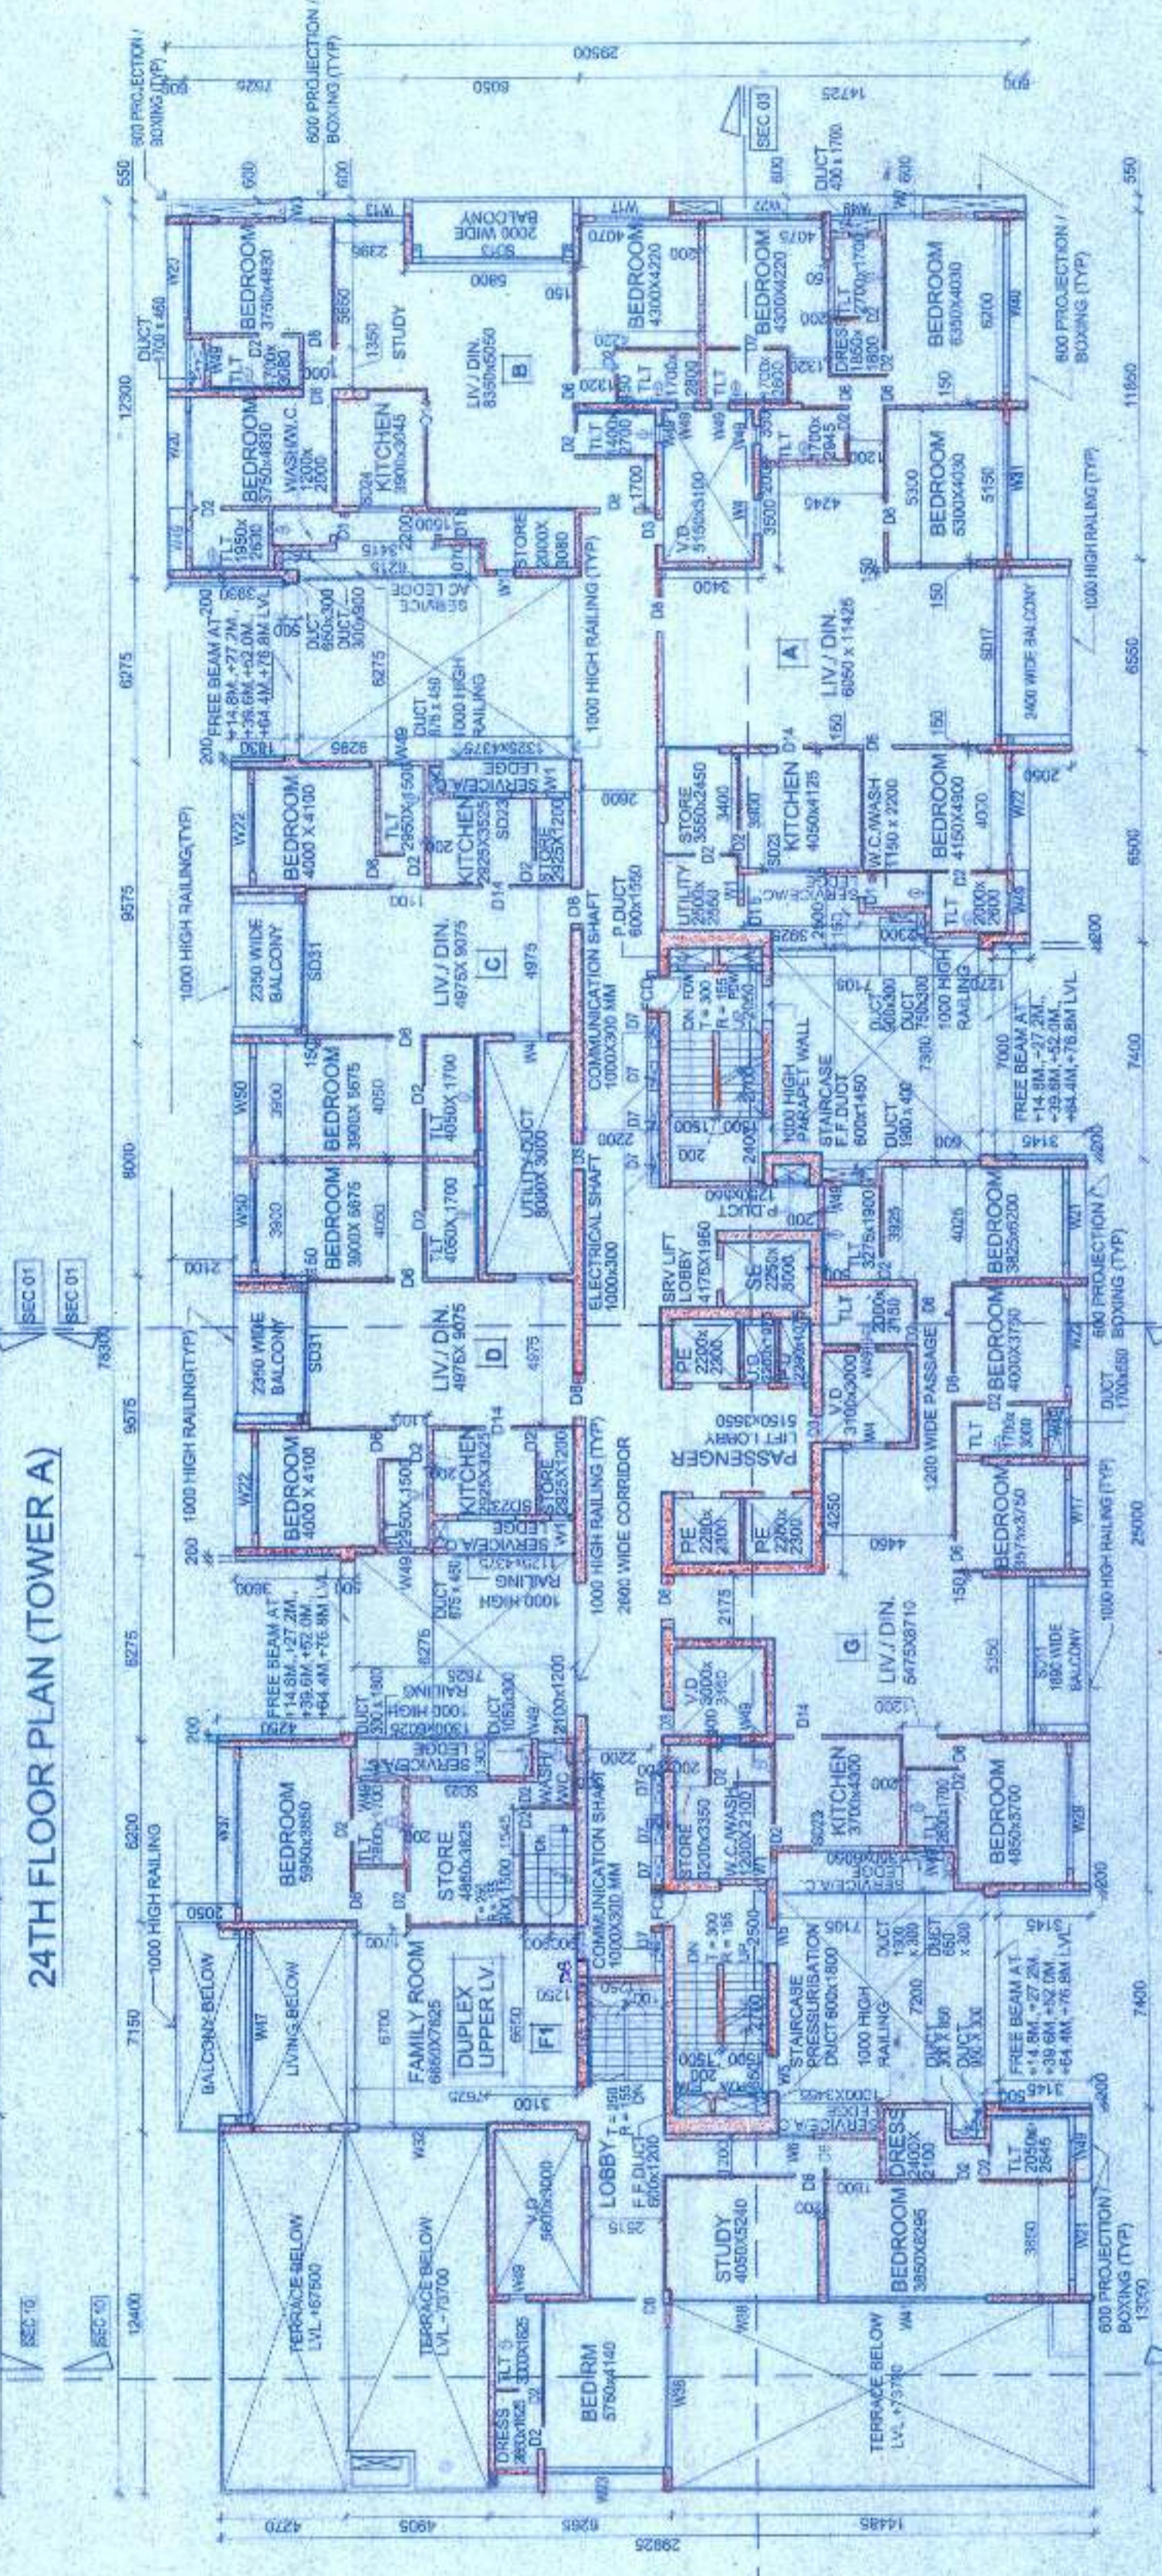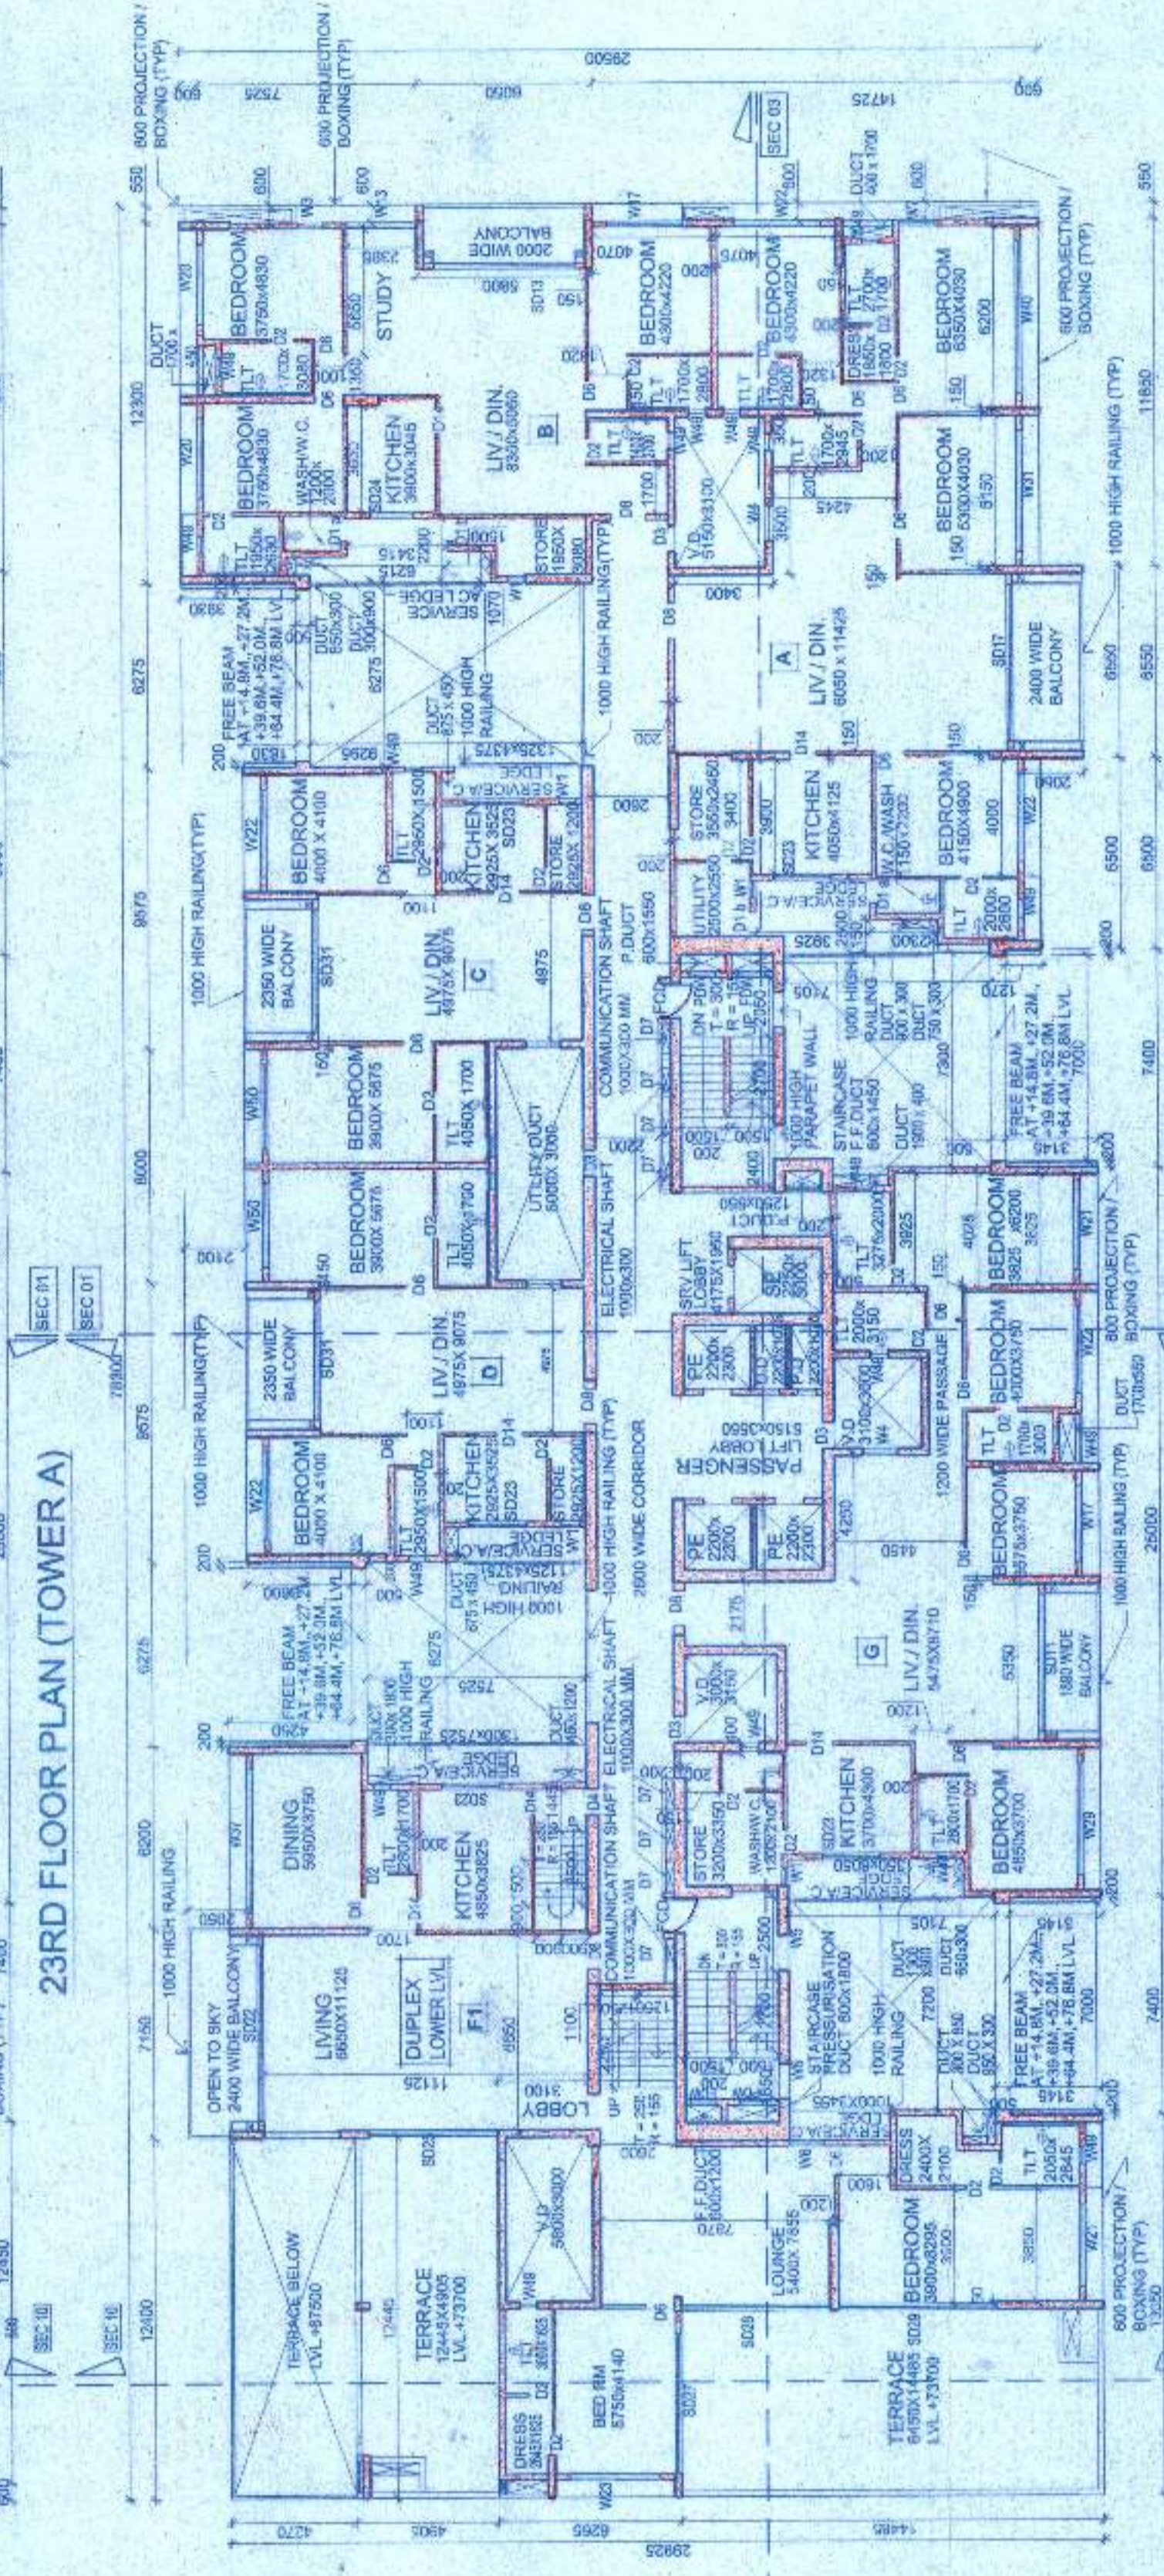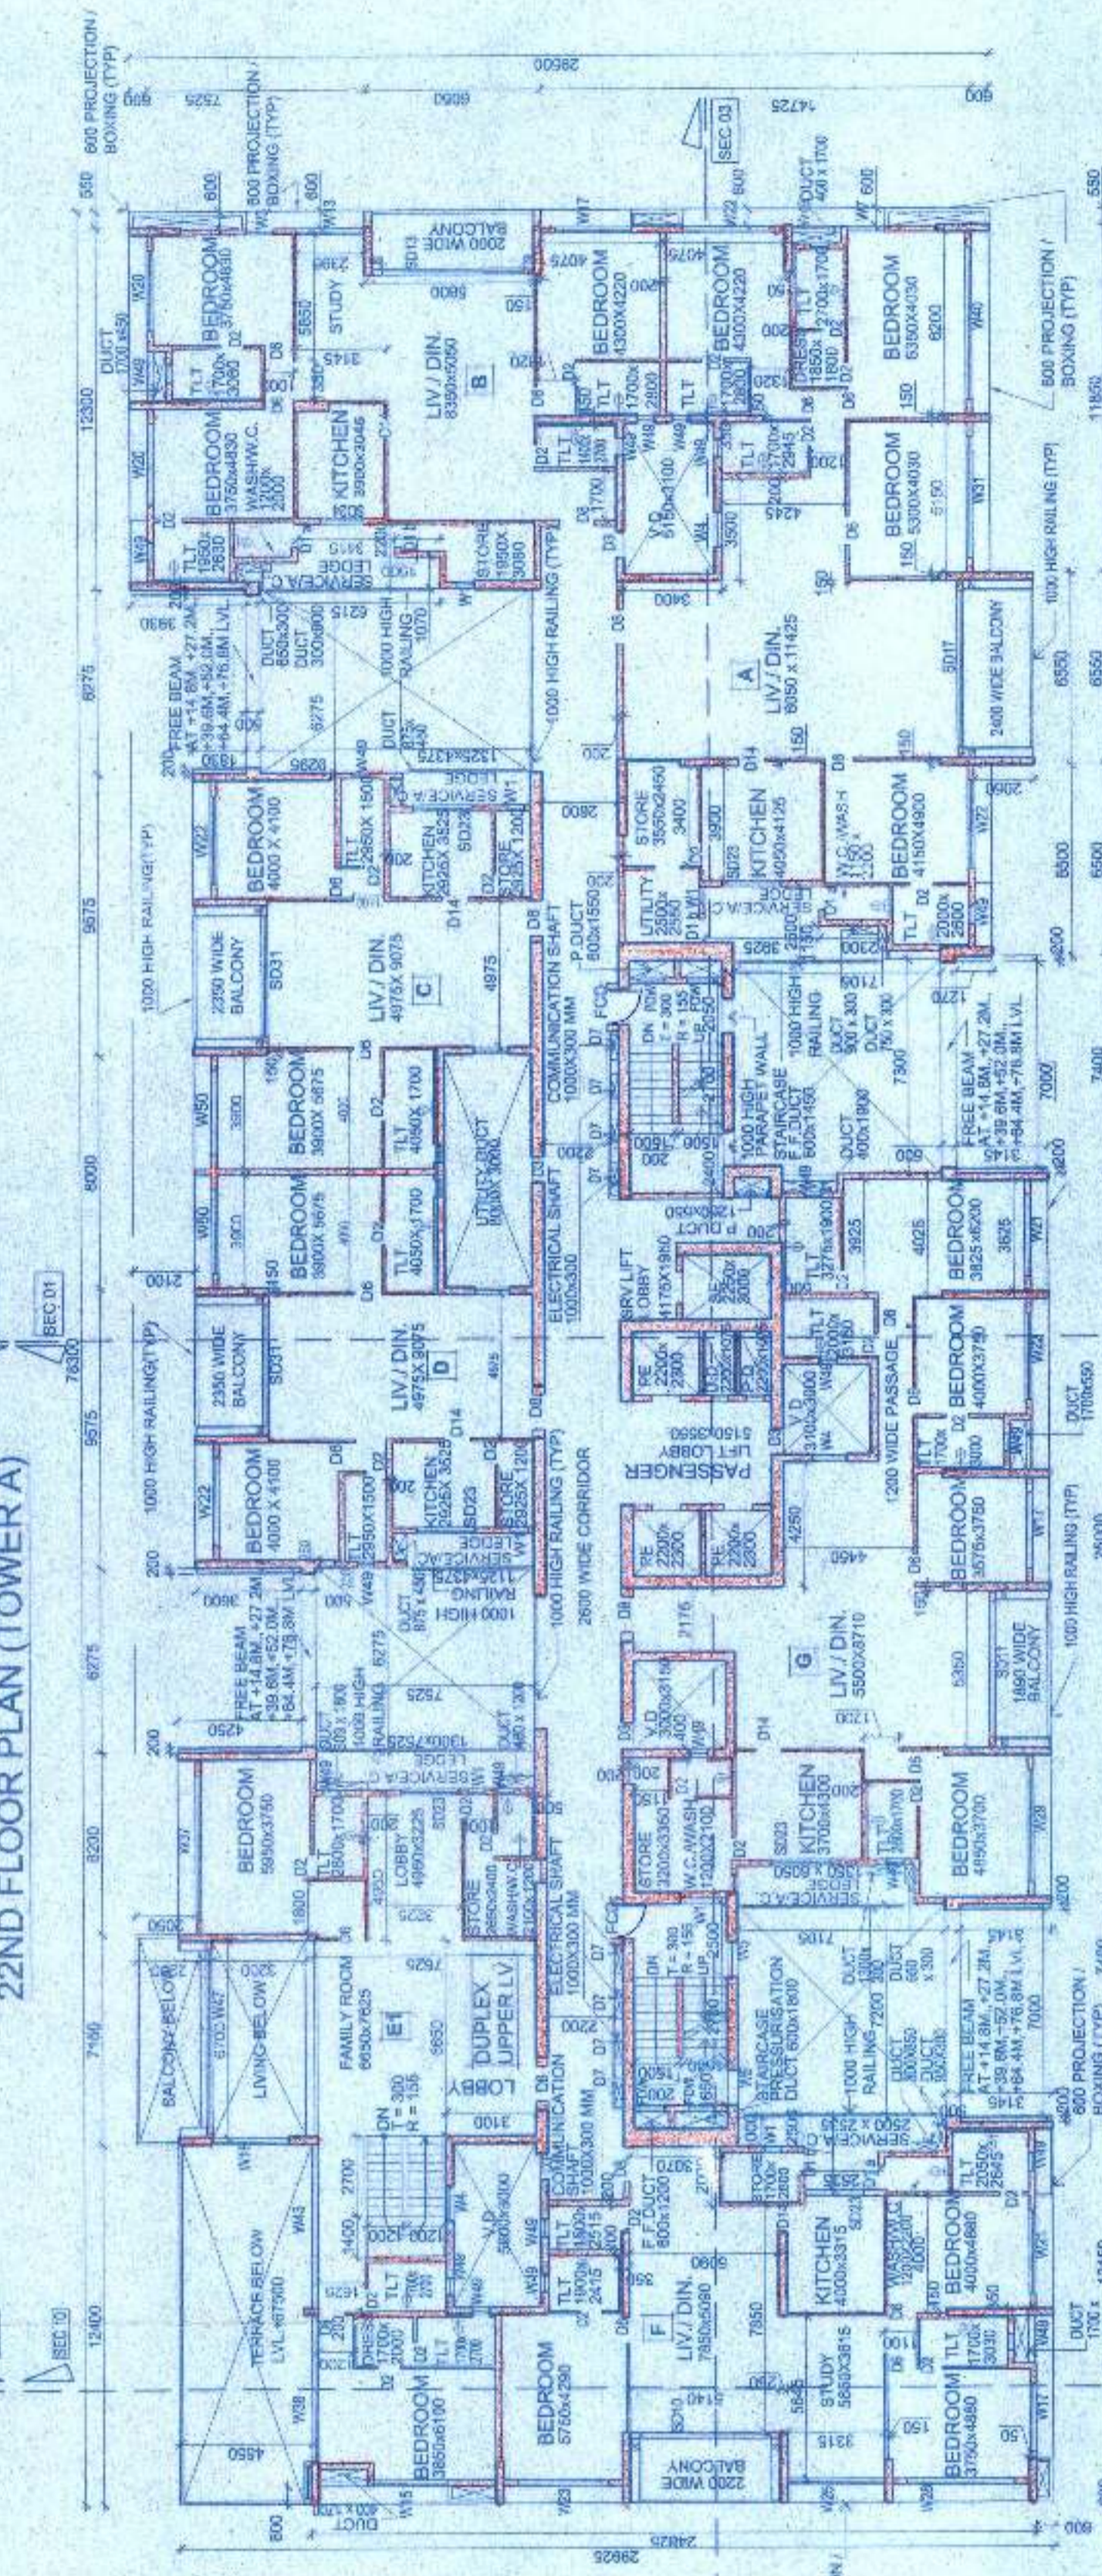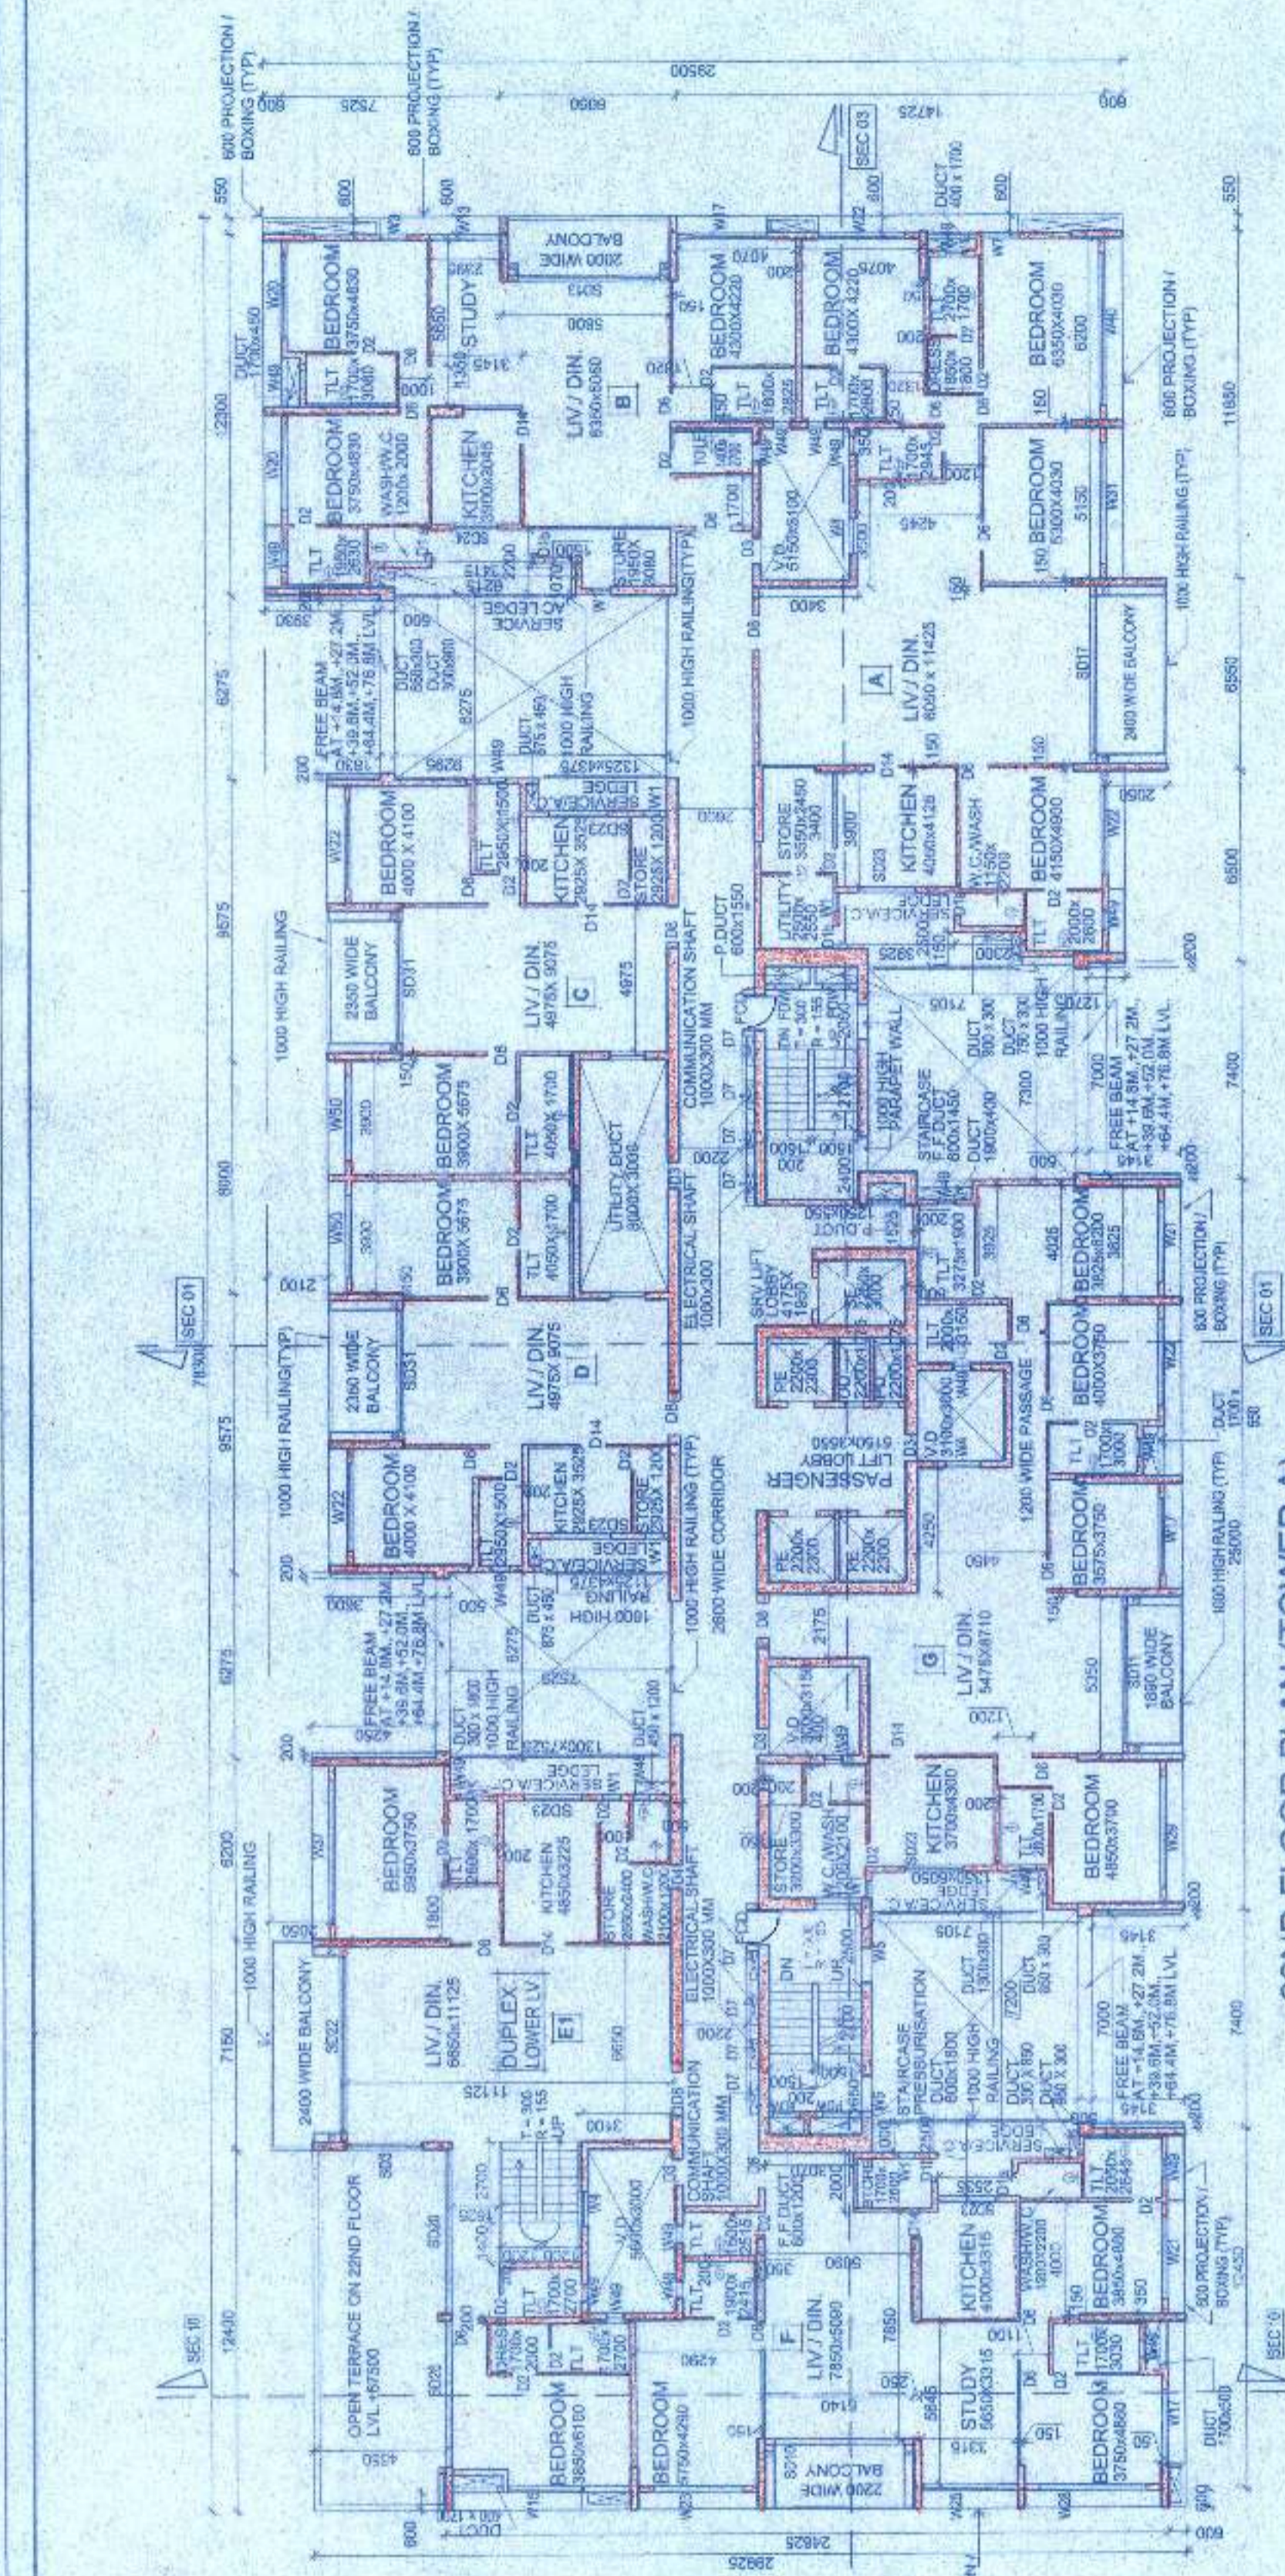

1002/21/12/23



LEGEND:
 UT - TOILET
 UD - UTILITY DUCT
 PE - PASSENGER ELEVATOR
 PD - PRESSURIZATION DUCT
 VD - VENTILATION DUCT
 F.C.D. - FIRE CHECKED DOOR



PROPOSED RESIDENTIAL COMPLEX AT 405, BARAKHOLA, DAG NO. 135(P), 136(P), 137(F), 128/169(P), 128/170(P), 129/171(P) & 124/167(P) IN MOUZA-BARAKHOLA, LL NO-21, P.S. - PURBA JADAPUR, DIST.-24 PGS (SOUTH), MUKUNDAPUR KMC WARD NO-109, BOROUGH NO - XII, KOL- 700099.

WEST BENGAL - HOUSING BOARD

TOWER A - FLOOR PLANS

ARCHITECT: SUKANYA & ASSOCIATES
 CO-247, SECTOR-1, SALT LAKE, KOLKATA-700 084

SCALE: 1:200

DATE: 05/04/2023

DRAWN BY: K.M.

CHECKED BY: S.S.

APPROVED BY: S.D.