


DOOR AND WINDOW SCHEDULE
SCALE 1:100

DOOR SCHEDULE				WINDOW SCHEDULE			
LEGEND	SILL	WIDTH	HEIGHT	LEGEND	SILL	WIDTH	HEIGHT
FCD	115	2350	2500	W01	150	4000	2500
D1	900+300	2450	2500	W1	150	1900	2500
D2	1000	2350	2500	W2	150	800+150	2500
D2S	150	2150	1750	W2A	900	670+675	1750
D3	900	2350	2500	W3	900	1800	1750
D4	750	2350	1750	W4A	900	2400	1750
D5	725	2350	1750	W4	900	1000	1750
D6	700	2350	1750	W4A	900	900	1750
D7	1200	2350	2350	W5	1200	750	800+300
D7S	2000	2850	2350	DW1	900	600+750+600	2350
SLD1	2500	2550+400	2350	DW1	900	600+750	2350
SLD2	1000+100	2400	2350	SW1	150	1675	2150
SLD3	3200	2850	2350	SW2	150	1750	2150
SLD4	2400	2850	2350	FG1	200	4250	2350
				FG2	200	5900	2350
				FG3	200	2350+10735	2350
				FG4	200	4675	2350
				GG1	900	4250	5950
				GG2	900	5900	5950

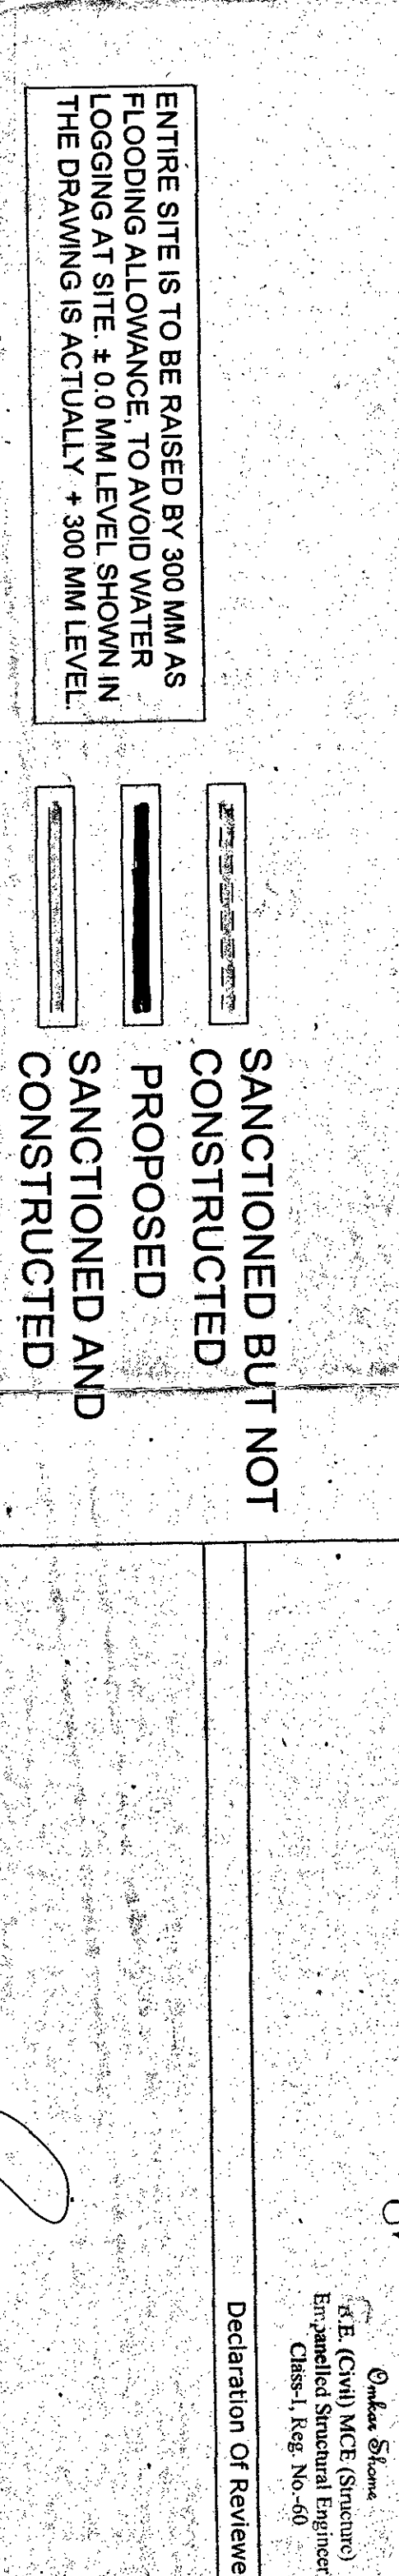

MAIN CHARACTERISTICS OF THE PLAN PROPOSAL

NO.	DESCRIPTION	AREA (SQM)	% OF TOTAL AREA
1	PROPOSED GROUND COVER	14,528	14.528%
2	PANCREAS CAR PARKING AREA	6,000	6.000%
3	TEMPLE BUILDING	3,250	3.250%
4	PARK CIRCUS CONNECTOR	2,500	2.500%
5	DRIVEWAY	1,500	1.500%
6	ROAD	1,200	1.200%
7	PARKING AREA	1,000	1.000%
8	PLANTATION AREA	800	0.800%
9	LANDSCAPE	700	0.700%
10	TOILET	600	0.600%
11	RESTROOM	500	0.500%
12	STAIR	400	0.400%
13	RECEPTION AREA	300	0.300%
14	WAITING AREA	200	0.200%
15	OFFICE	100	0.100%
16	KITCHEN	100	0.100%
17	STORAGE	100	0.100%
18	ELECTRICAL	100	0.100%
19	MECHANICAL	100	0.100%
20	PLUMBING	100	0.100%
21	FIRE FIGHTING	100	0.100%
22	SAFETY	100	0.100%
23	OTHER	100	0.100%
24	TOTAL	100,000	100.000%

DOOR AND WINDOW SCHEDULE
SCALE 1:100

SANCTIONED BUT NOT CONSTRUCTED
SANCTIONED AND CONSTRUCTED

ENTRANCE SITE IS TO BE RAISED BY 300 MM AS INDICATED IN THE DRAWING IS ACTUALLY +300 MM LEVEL.

PROJECT: 104/D/2 MATHESWAR TALA ROAD, KOLKATA-700 046.
TITLE: GROUND FLOOR PLAN, SITE PLAN, LOCATION PLAN.
DATE: 28/06/2016
SCALE: 1:100
DESIGNED BY: SANSI SEN & ASSOCIATES (P) LTD.
SCALE: 1:100

DECLARATION OF REVIEWER:
I hereby certify that the above information is true and correct to the best of my knowledge and belief and that the same is in accordance with the requirements of the Building Regulation Act, 1956.
Signature: _____
Name: _____
Designation: _____
Date: _____

DECLARATION OF OWNER:
I hereby certify that the above information is true and correct to the best of my knowledge and belief and that the same is in accordance with the requirements of the Building Regulation Act, 1956.
Signature: _____
Name: _____
Designation: _____
Date: _____

MAIN CHARACTERISTICS OF THE PLAN PROPOSAL

PART: A
1. ASSESSOR NO: 2100500121
2. F.A.R. COVERED: 3.250
3. TOTAL COVERED AREA: 688.58 SQM
4. TOTAL CAR PARKING (MANOUEVER): 175
5. NO OF CAR PARKING (PROPOSED): 104
6. NO OF DRIVEWAYS: 104
7. NO OF TOILETS: 104
8. NO OF RESTROOMS: 104

PART: B
1. GROUND COVER: 14.528 SQM
2. F.A.R. COVERED: 3.250
3. TOTAL COVERED AREA: 688.58 SQM
4. TOTAL CAR PARKING (MANOUEVER): 175
5. NO OF CAR PARKING (PROPOSED): 104
6. NO OF DRIVEWAYS: 104
7. NO OF TOILETS: 104
8. NO OF RESTROOMS: 104