




NO.	SYM.	CHG.	DATE	LOCATION
1				
2				
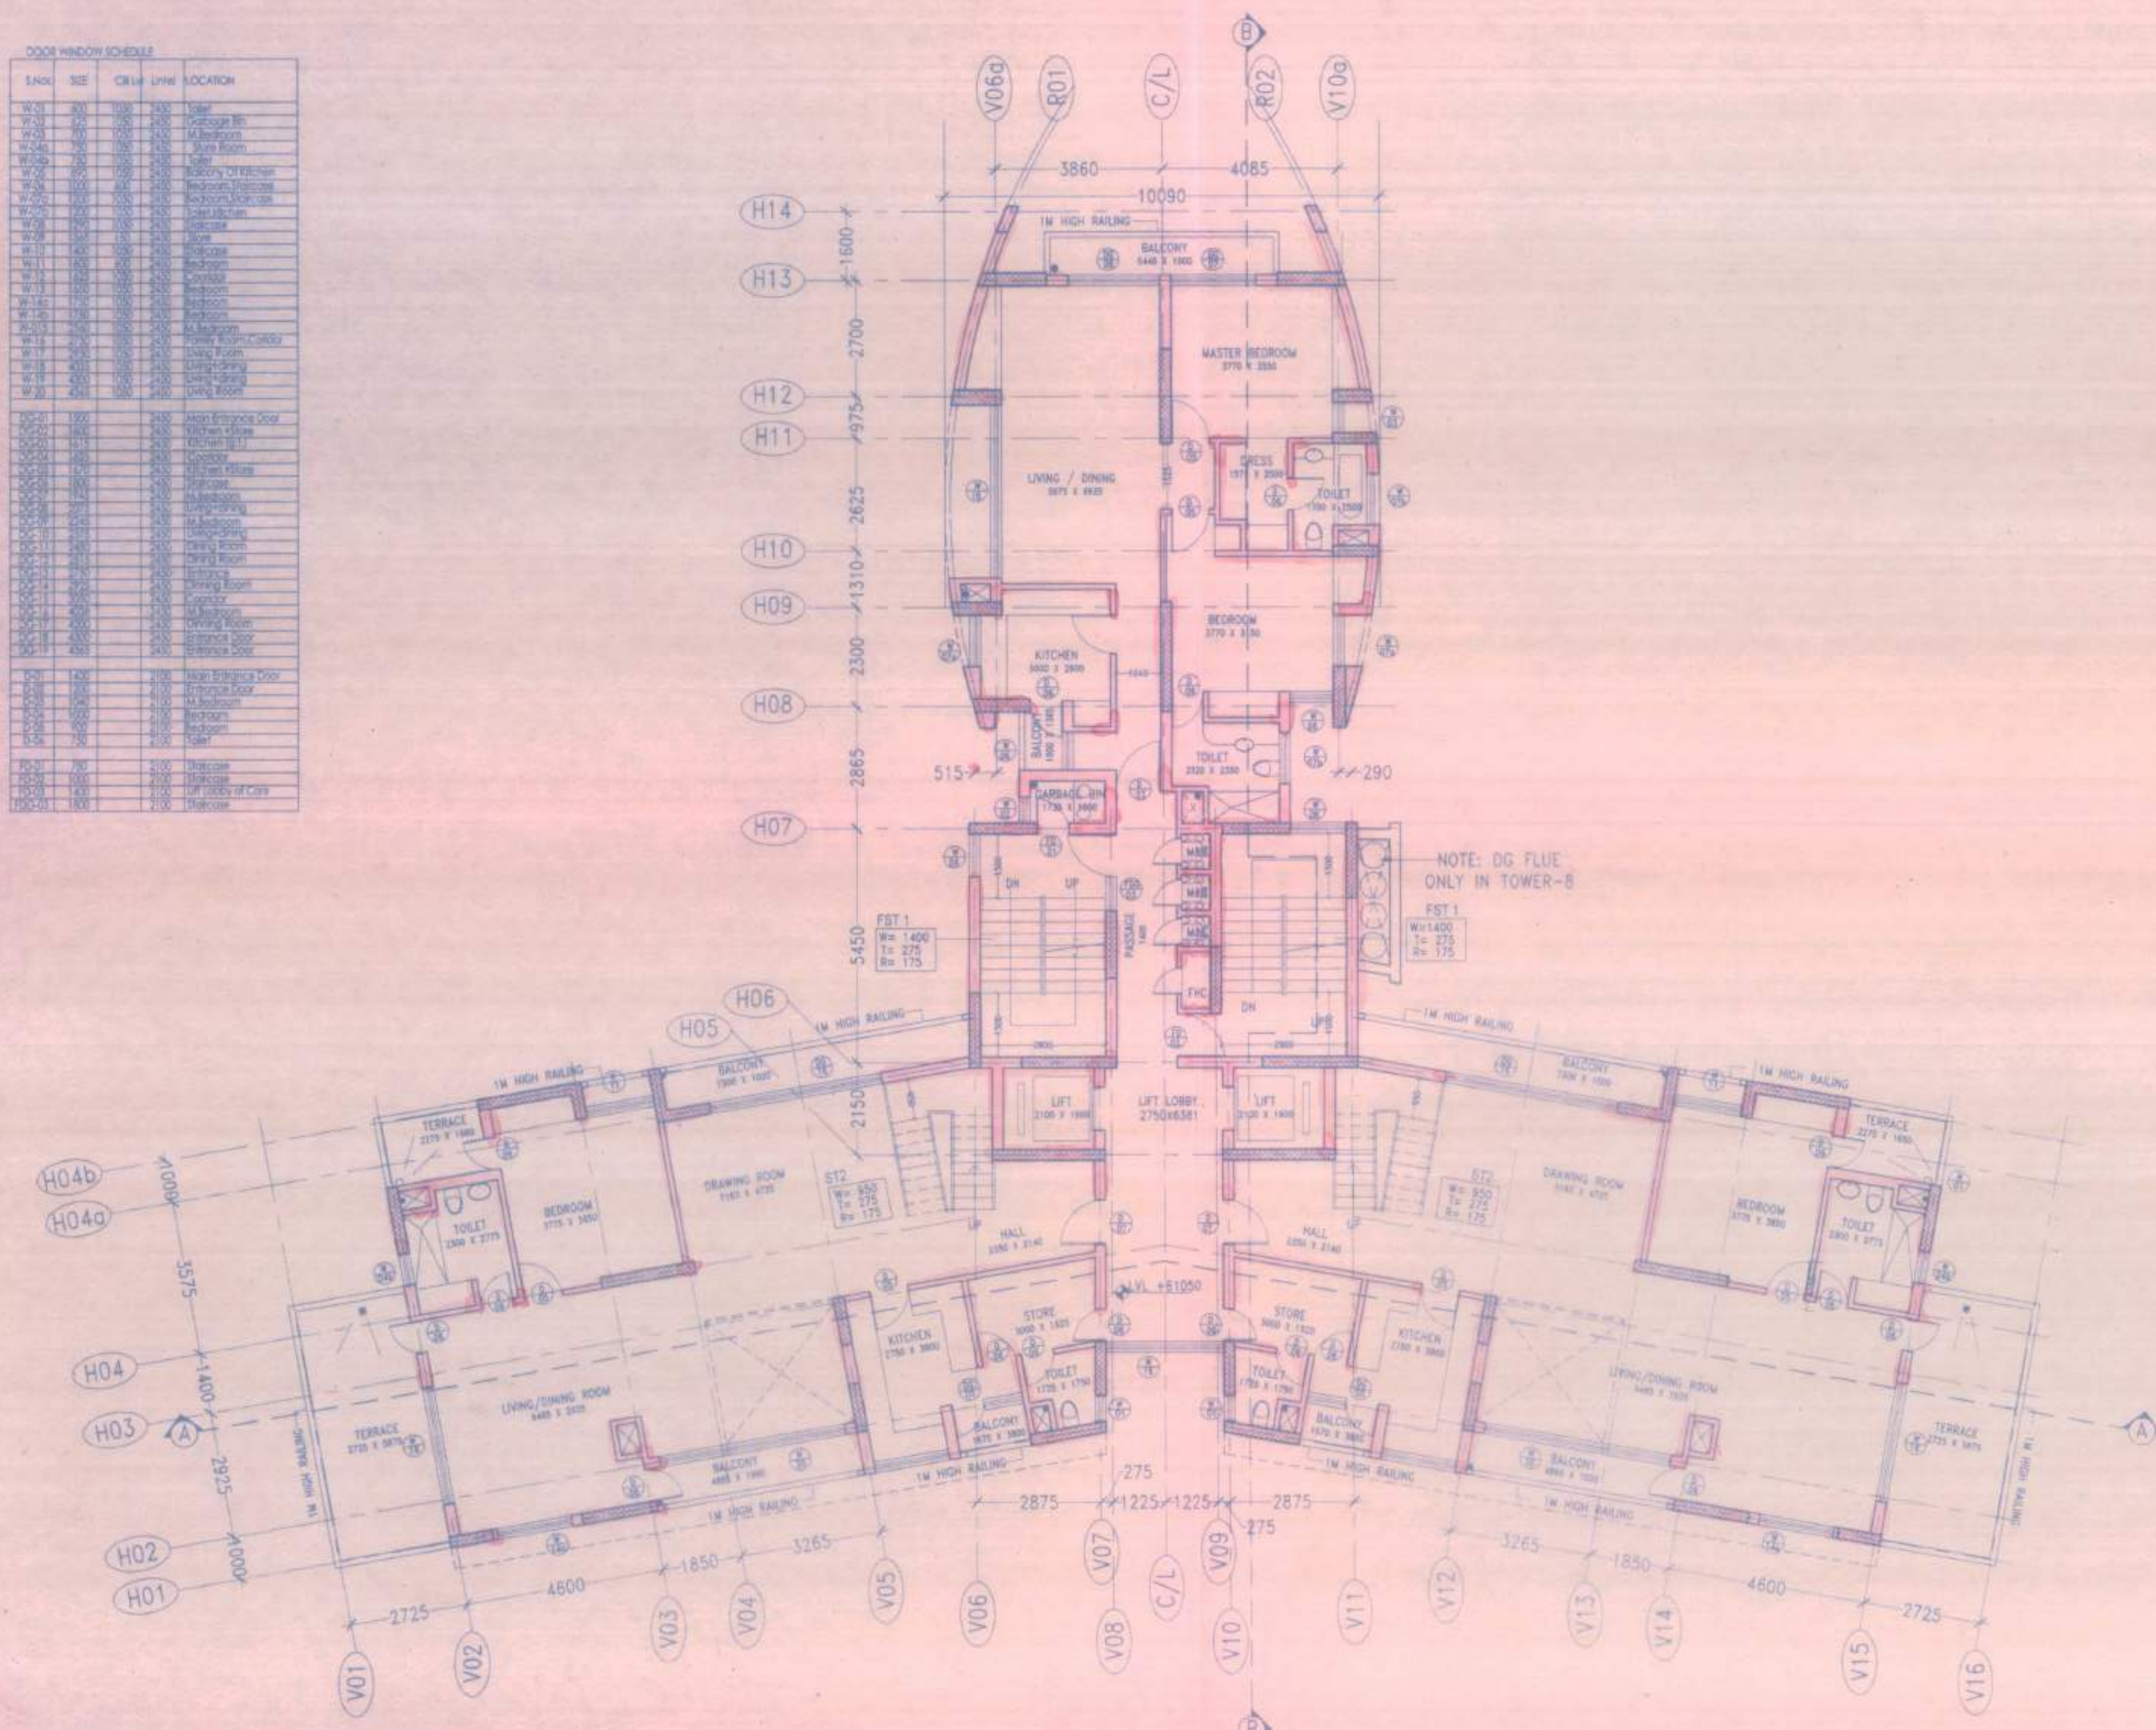


DUPLEX LOWER FLOOR PLAN
(19th) M+61050

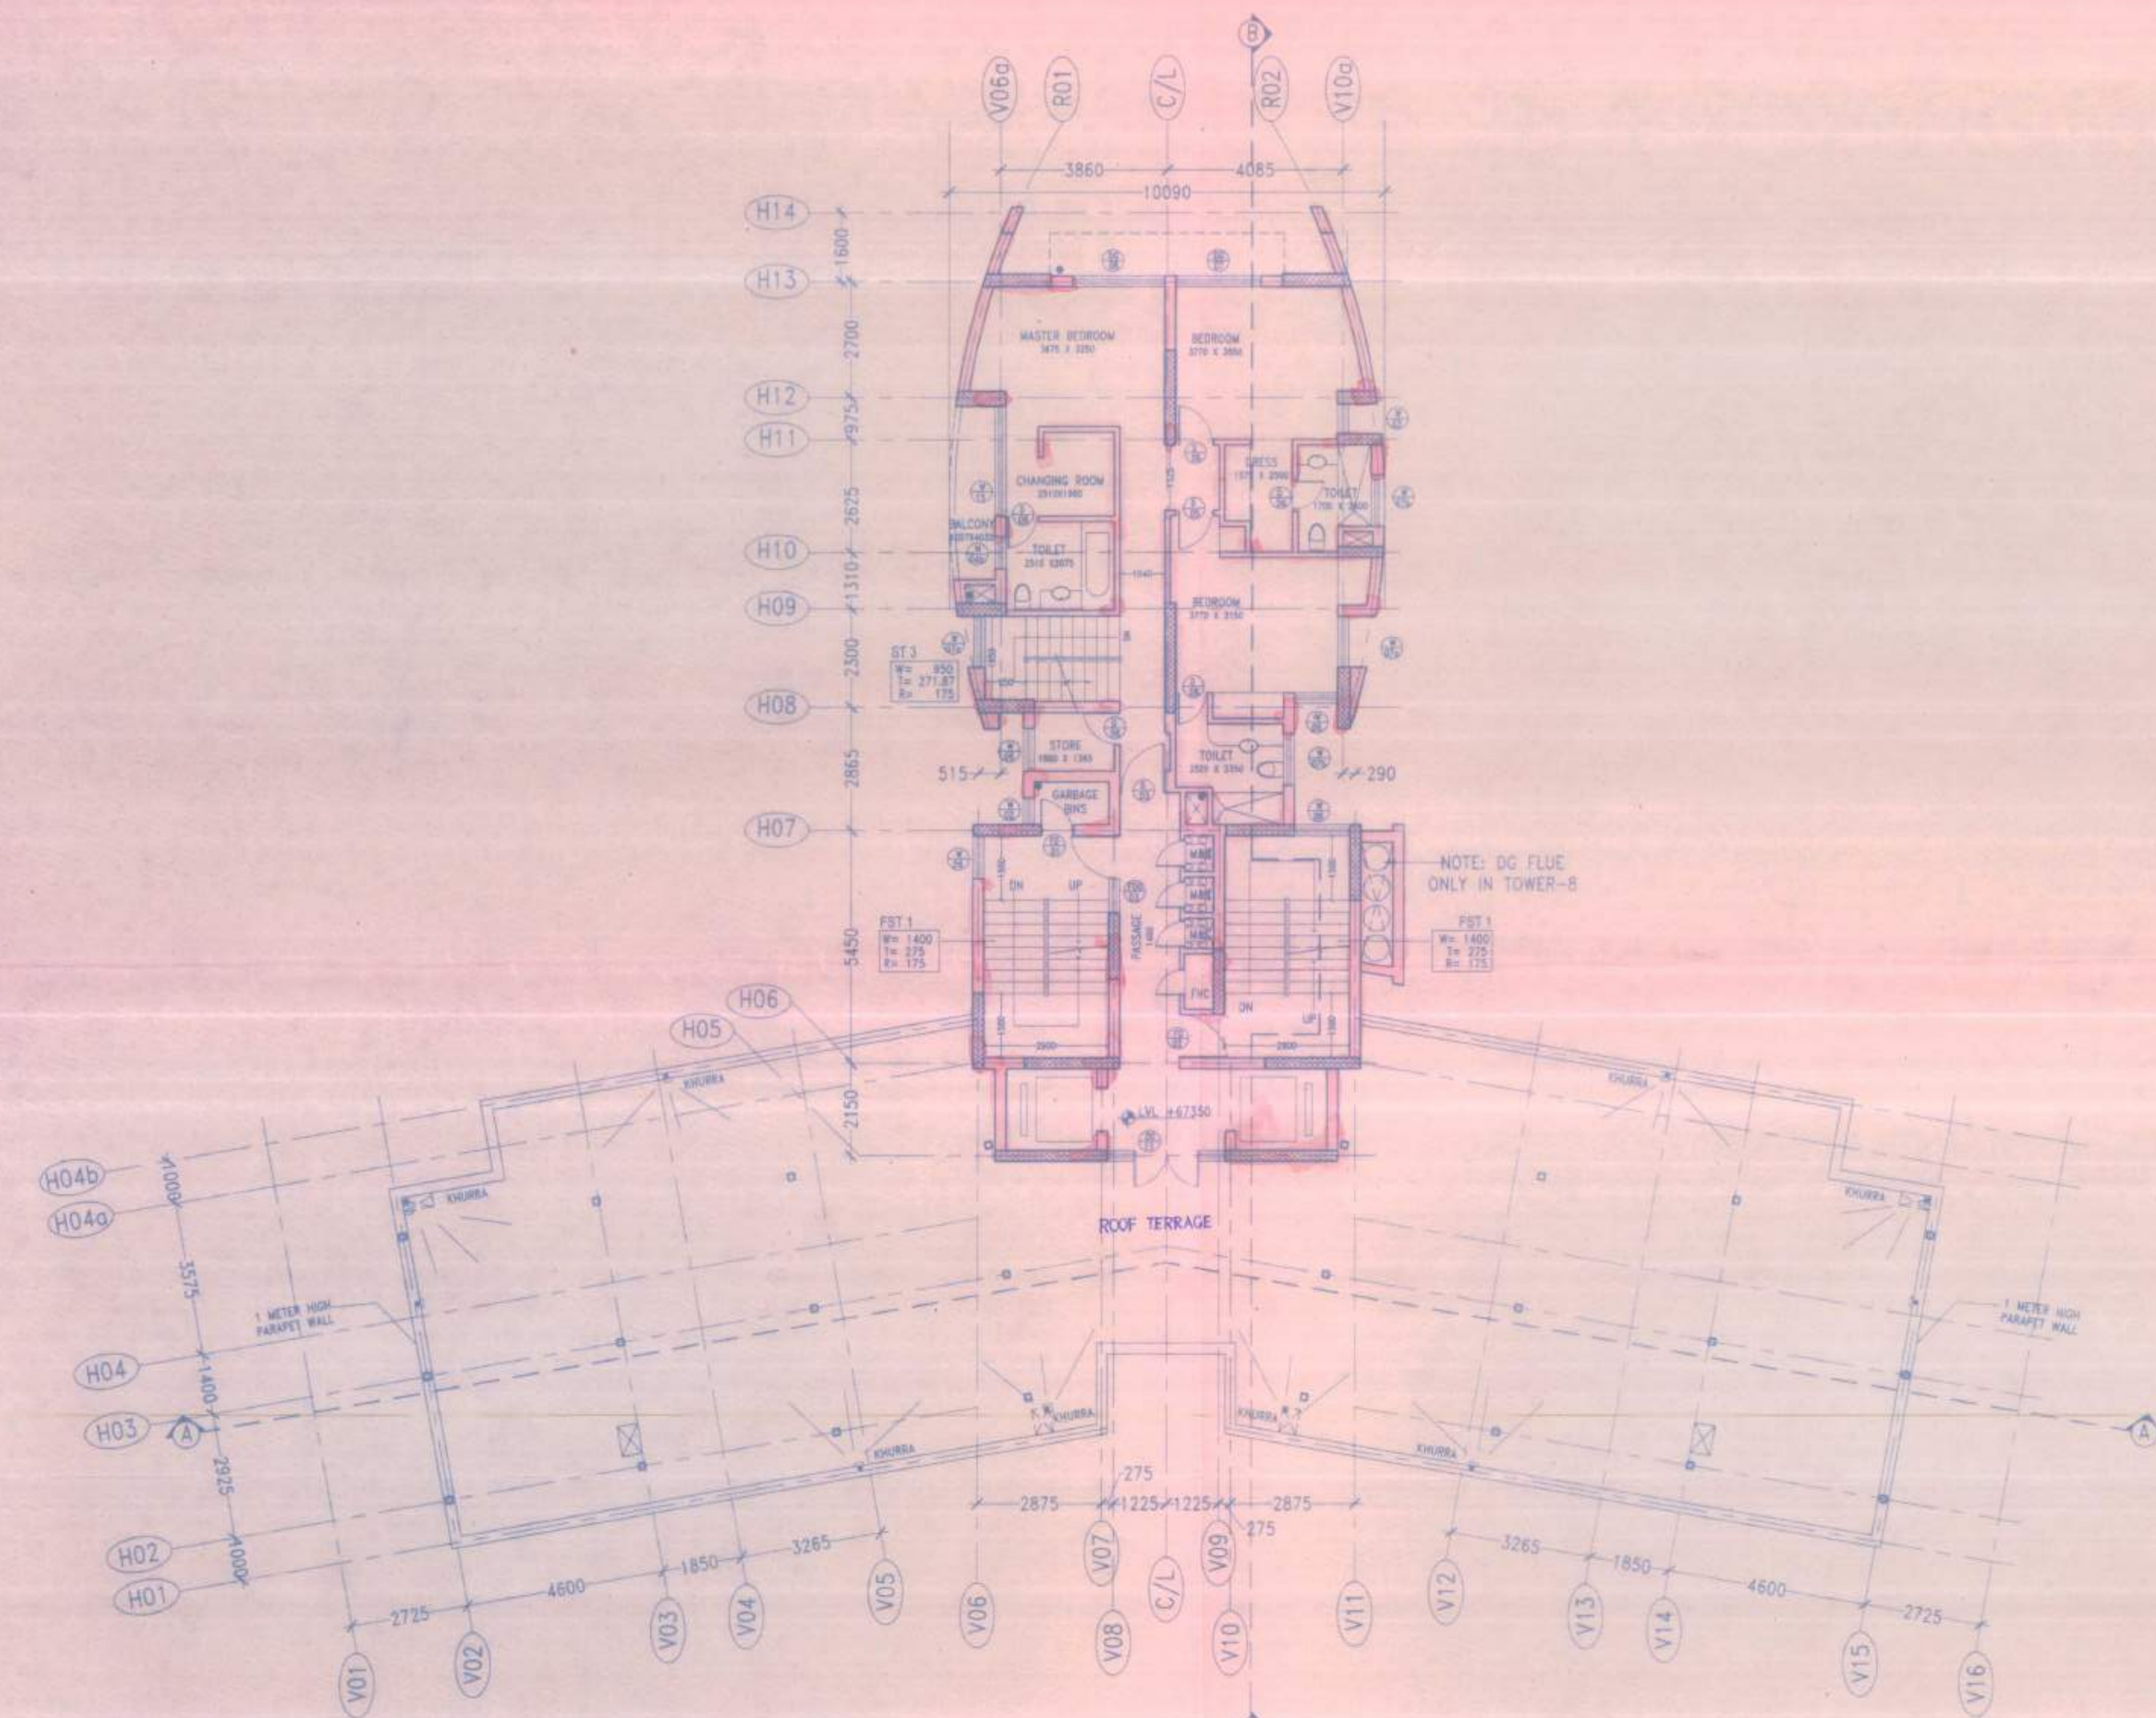

PENTHOUSE UPPER FLOOR PLAN
(21ST) M+67350

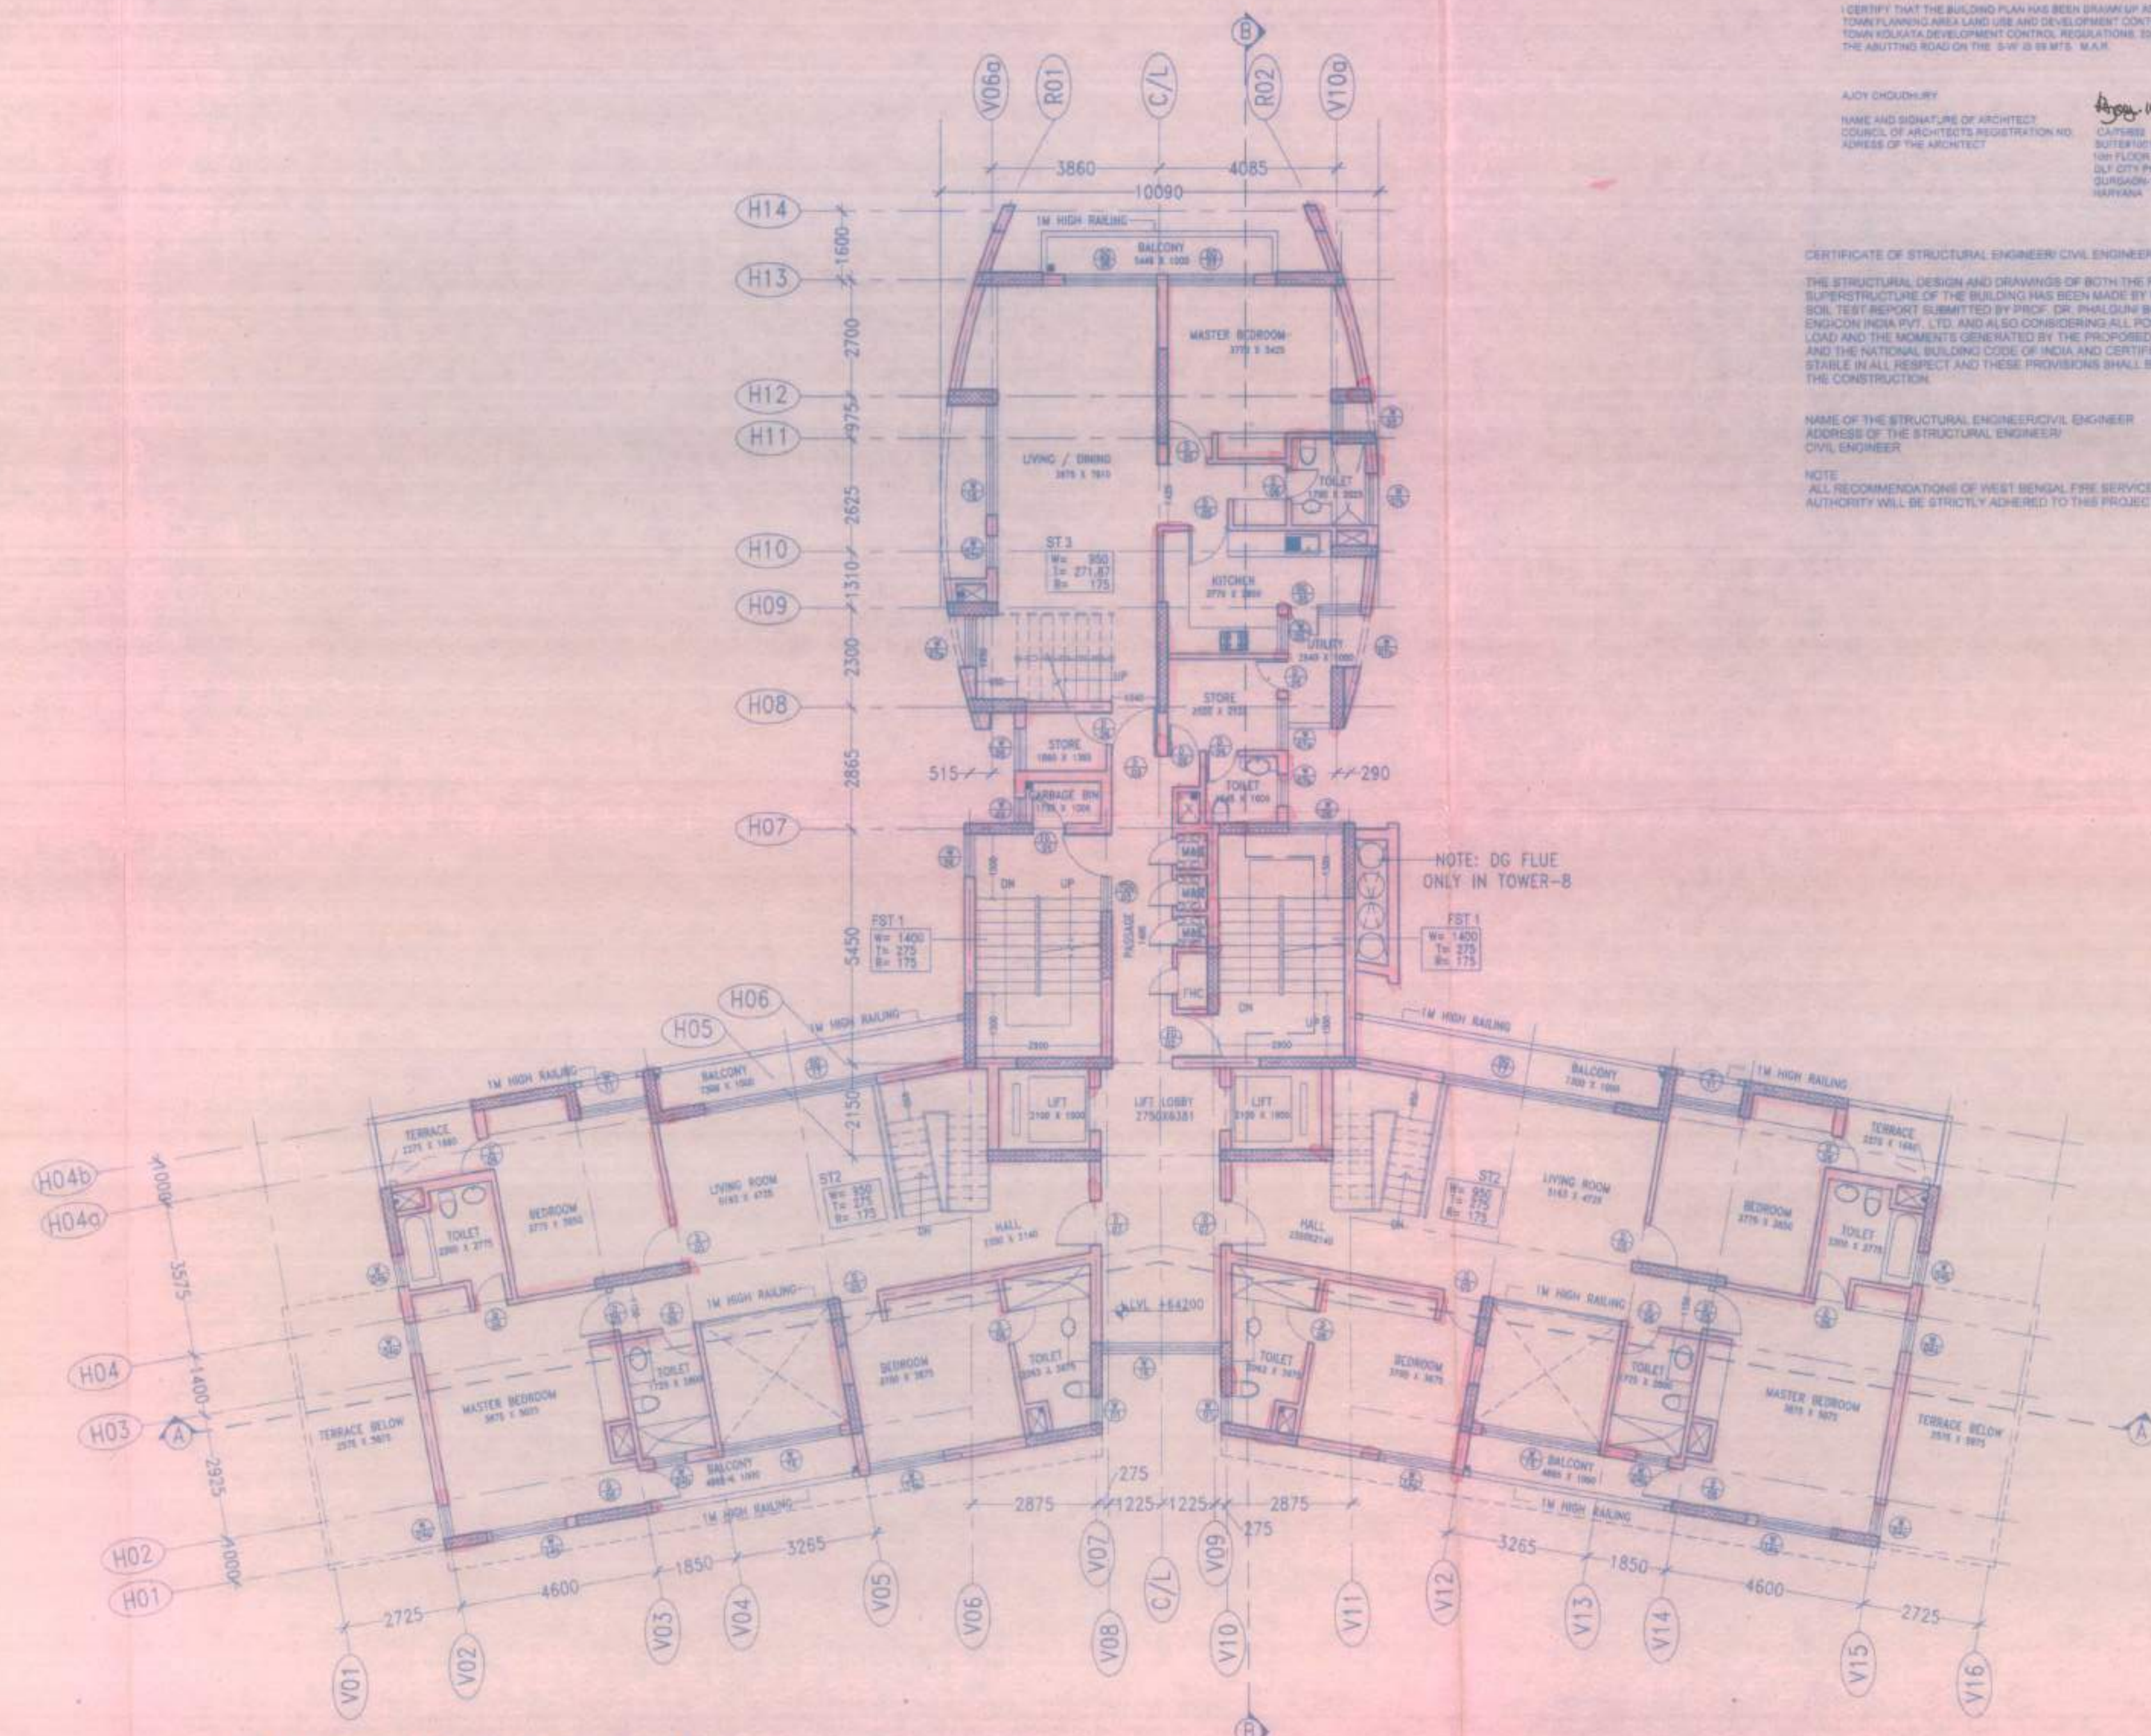

DUPLEX UPPER/PENTHOUSE LOWER FLOOR PLAN
(20th) M+64200

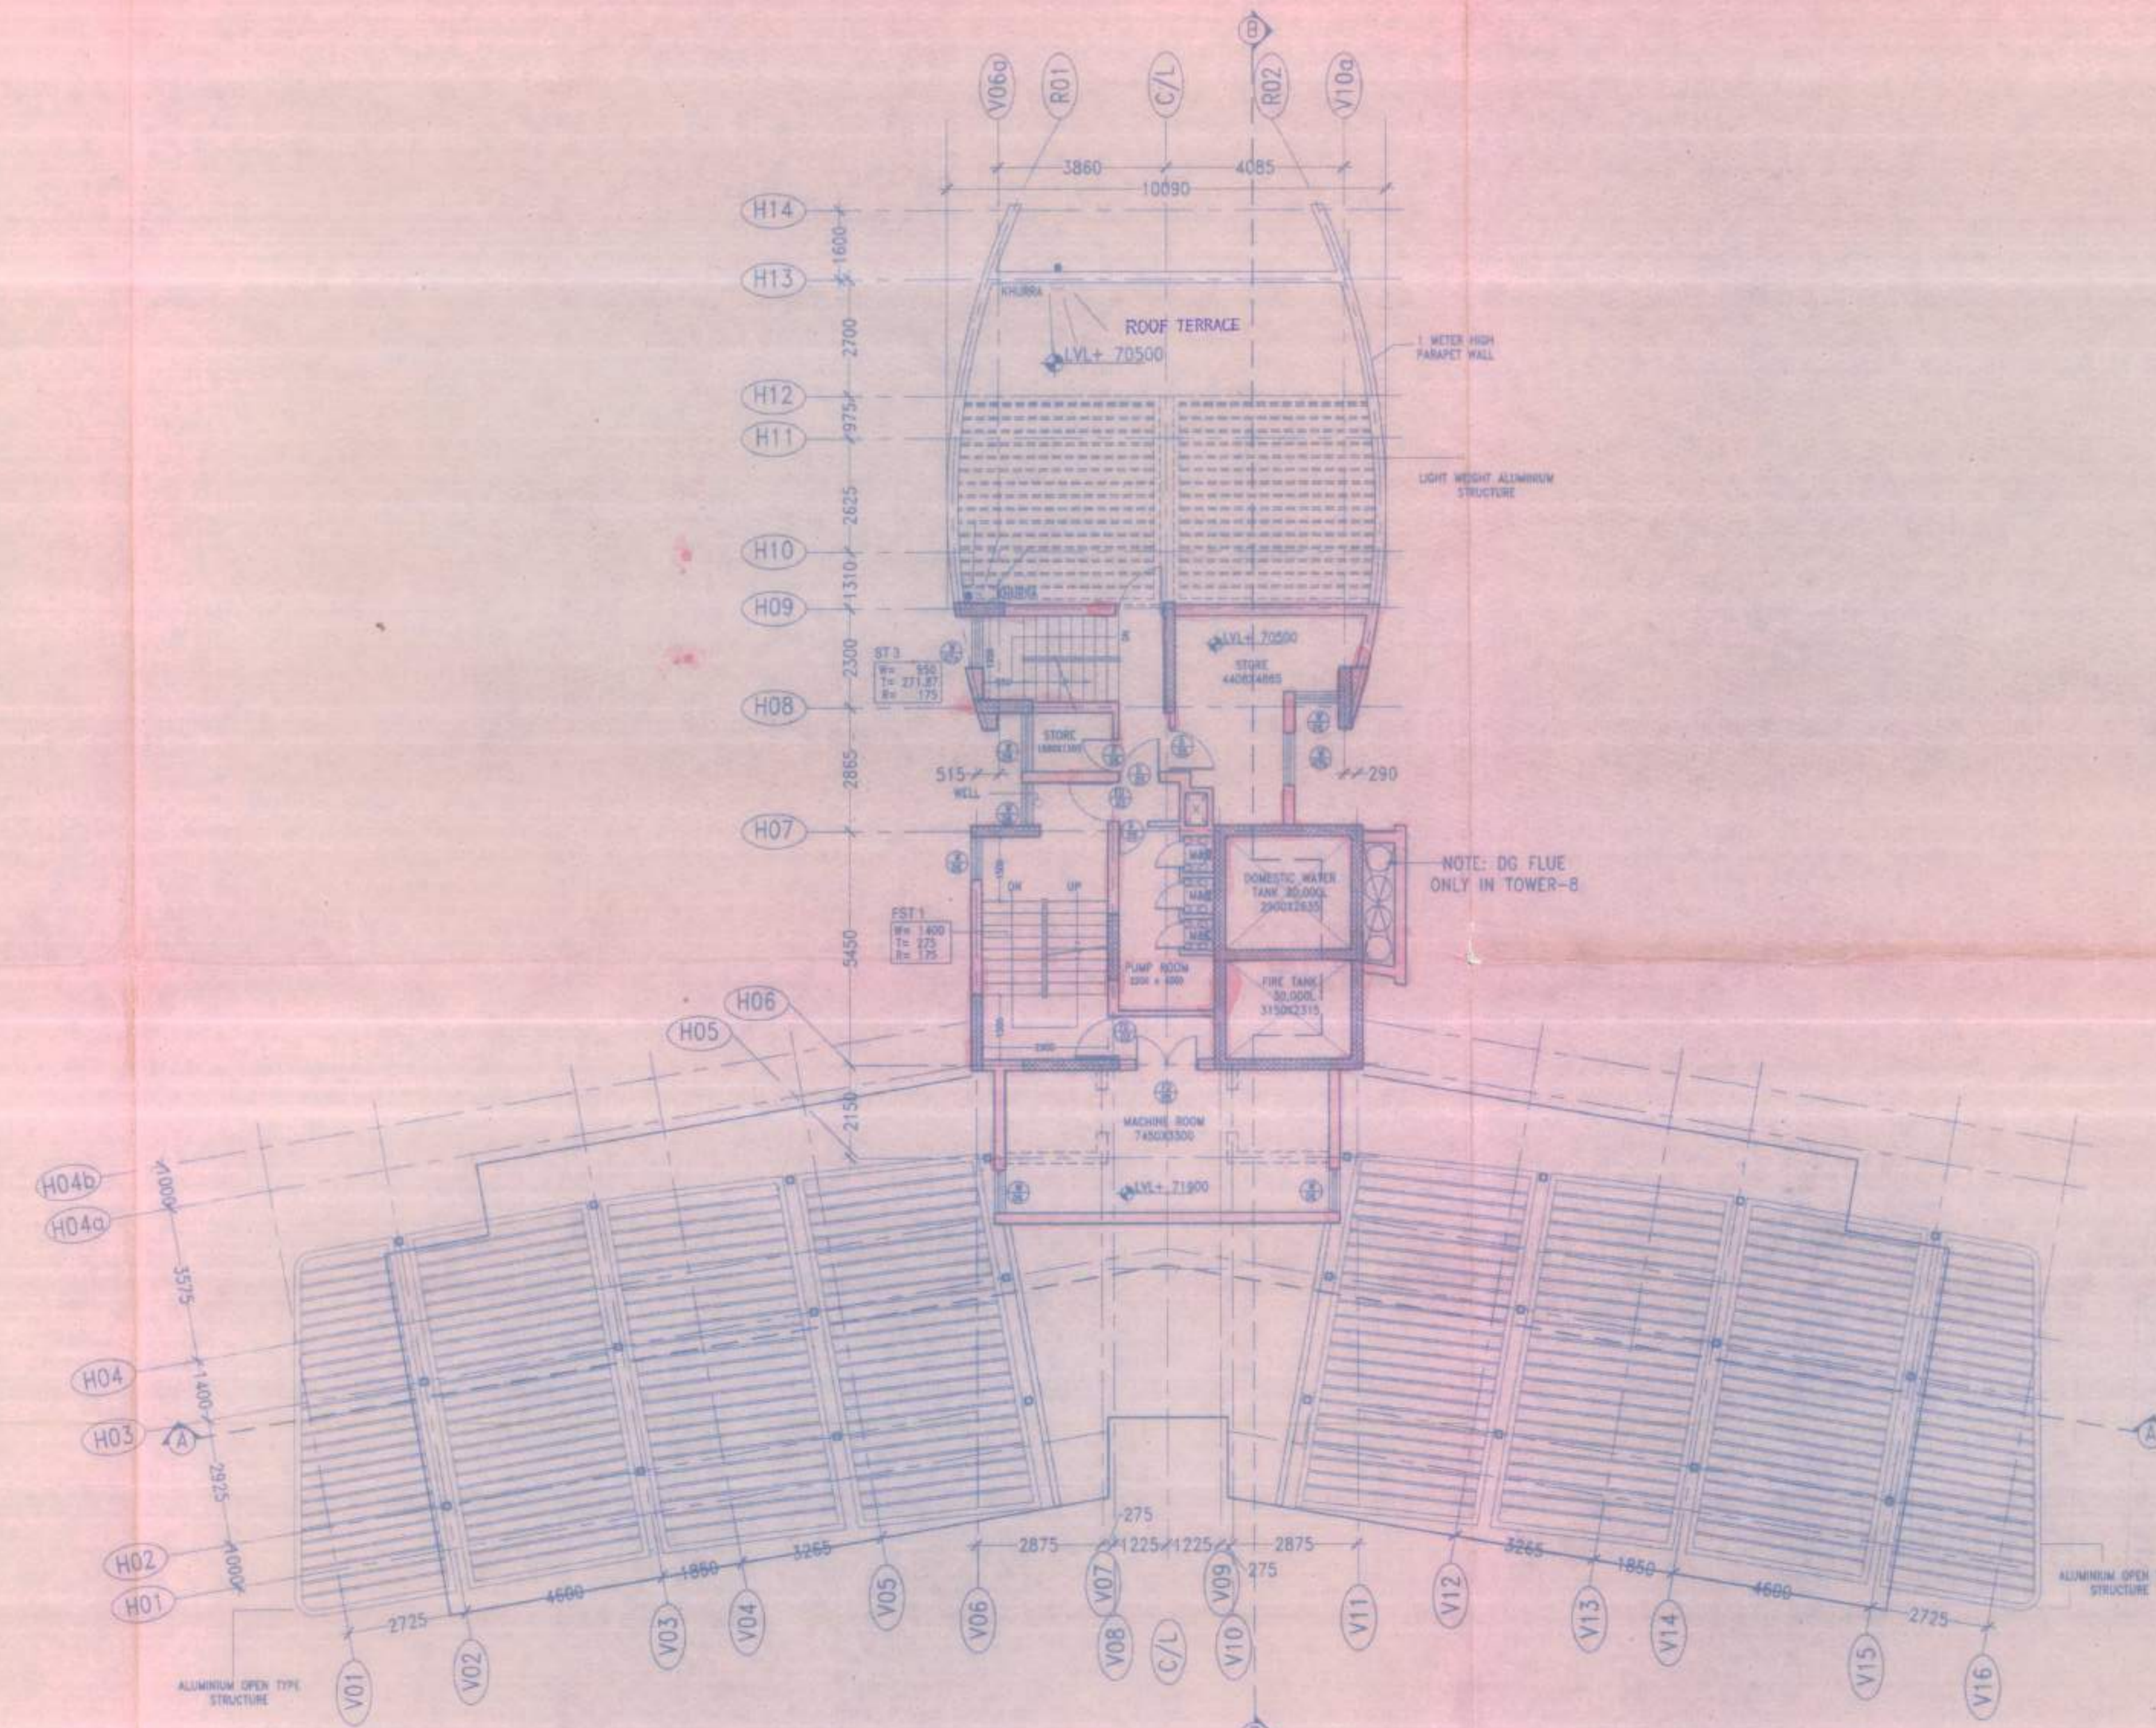

PENTHOUSE TOP FLOOR PLAN
(22ND) M+70500

CERTIFICATE OF ARCHITECT
I CERTIFY THAT THE BUILDING PLAN HAS BEEN DRAWN UP AS PER PROVISIONS OF NEW TOWN PLANNING AND DEVELOPMENT CONTROL REGULATIONS, 2000 UNDER THE PROVISIONS OF THE BUILDING ACT ON THE 24th of 08/2009. S.A.R.

AJOY CHAUDHURY
NAME AND SIGNATURE OF ARCHITECT
ADDRESS OF ARCHITECT: REGISTERED NO. CA/75/632
OFFICE OF ARCHITECT
22 CHANNAY STREET, KOLKATA - 700016

CERTIFICATE OF STRUCTURAL ENGINEER-CIVIL ENGINEER
THE STRUCTURAL DESIGN AND DRAWINGS OF BOTH THE FOUNDATION AND SUPERSTRUCTURE OF THE BUILDING HAS BEEN MADE BY ME CONSIDERING THE SOIL TEST REPORT SUBMITTED BY PROF. DR. RAJAGOPAL SHANTACHARYA OF IIT KANPUR AND I HAVE ALSO CONSIDERED ALL POSSIBLE LOADS, SEISMIC LOADS AND THE MOMENTS GENERATED BY THE PROPOSED STRUCTURE AS PER IS 800 AND THE NATIONAL BUILDING CODE OF INDIA AND CERTIFIED THAT IT IS SAFE AND STABLE IN ALL RESPECTS AND THESE PROVISIONS SHALL BE ADHERED TO DURING THE CONSTRUCTION.

NAME OF THE STRUCTURAL ENGINEER-CIVIL ENGINEER
ADDRESS OF THE STRUCTURAL ENGINEER-CIVIL ENGINEER
10/1, CHANNAY STREET, KOLKATA - 700016

NOTE: ALL RECOMMENDATIONS OF WEST BENGAL FIRE SERVICES AND CIVIL AVIATION AUTHORITY WILL BE STRICTLY ADHERED TO THIS PROJECT.

STRUCTURAL ENGINEER

OWNER

For BENGAL UNITECH UNIVERSAL INFRASTRUCTURE PVT. LTD.
Authorized Signatory

ARCHITECT

AJOY CHAUDHURY
CA/75/632

unitech
BENGAL UNITECH UNIVERSAL INFRASTRUCTURE PVT. LTD.
BLOCK - C, 4TH FLOOR
22 CHANNAY STREET, KOLKATA - 700016
TEL: +91 33 22892900
FAX: +91 33 22891930

RMJM

ACA
AJOY CHAUDHURY & ASSOCIATES ARCHITECTURE & URBAN DESIGN
SUITE #1001-1003, 10TH FLOOR
DLF GALLERIA TOWERS
DLF CITY PHASE-IV
GULSHAN-12003, MUMBAI

SCALE: 1:100
DATE: 06-01-2009

(PHASE-4) TOWER - 6,7,8
PLANS
PROPOSED RESIDENTIAL DEVELOPMENT UNIWORLD CITY IN PLOT NO AA-III / BLK - 2/2 (PART) & AA - III / BLK - 2/1 (PART), OF NEW TOWN, KOLKATA.

SUBMISSION DRG.

P4-(6,7,8)-1.02
R4

DATE: 13.03.2009

PARTY'S COPY

APPROVED FOR CONSTRUCTION
Any unauthorized construction done in deviation from approved building plan after issuance of this permission will warrant revocation of the construction permission.

STRUCTURAL DRAWINGS ARE NOT CHECKED
STRUCTURAL DRAWINGS, STRUCTURAL DESIGNS & SOIL TEST REPORT ARE KEPT FOR RECORDS ONLY.


A.K. Chakraborty
Chief Engineer
Bharat Management
WB HICO LTD.


Uma Ghosh
Senior General Manager
Building Plan, WB HICO LTD.